
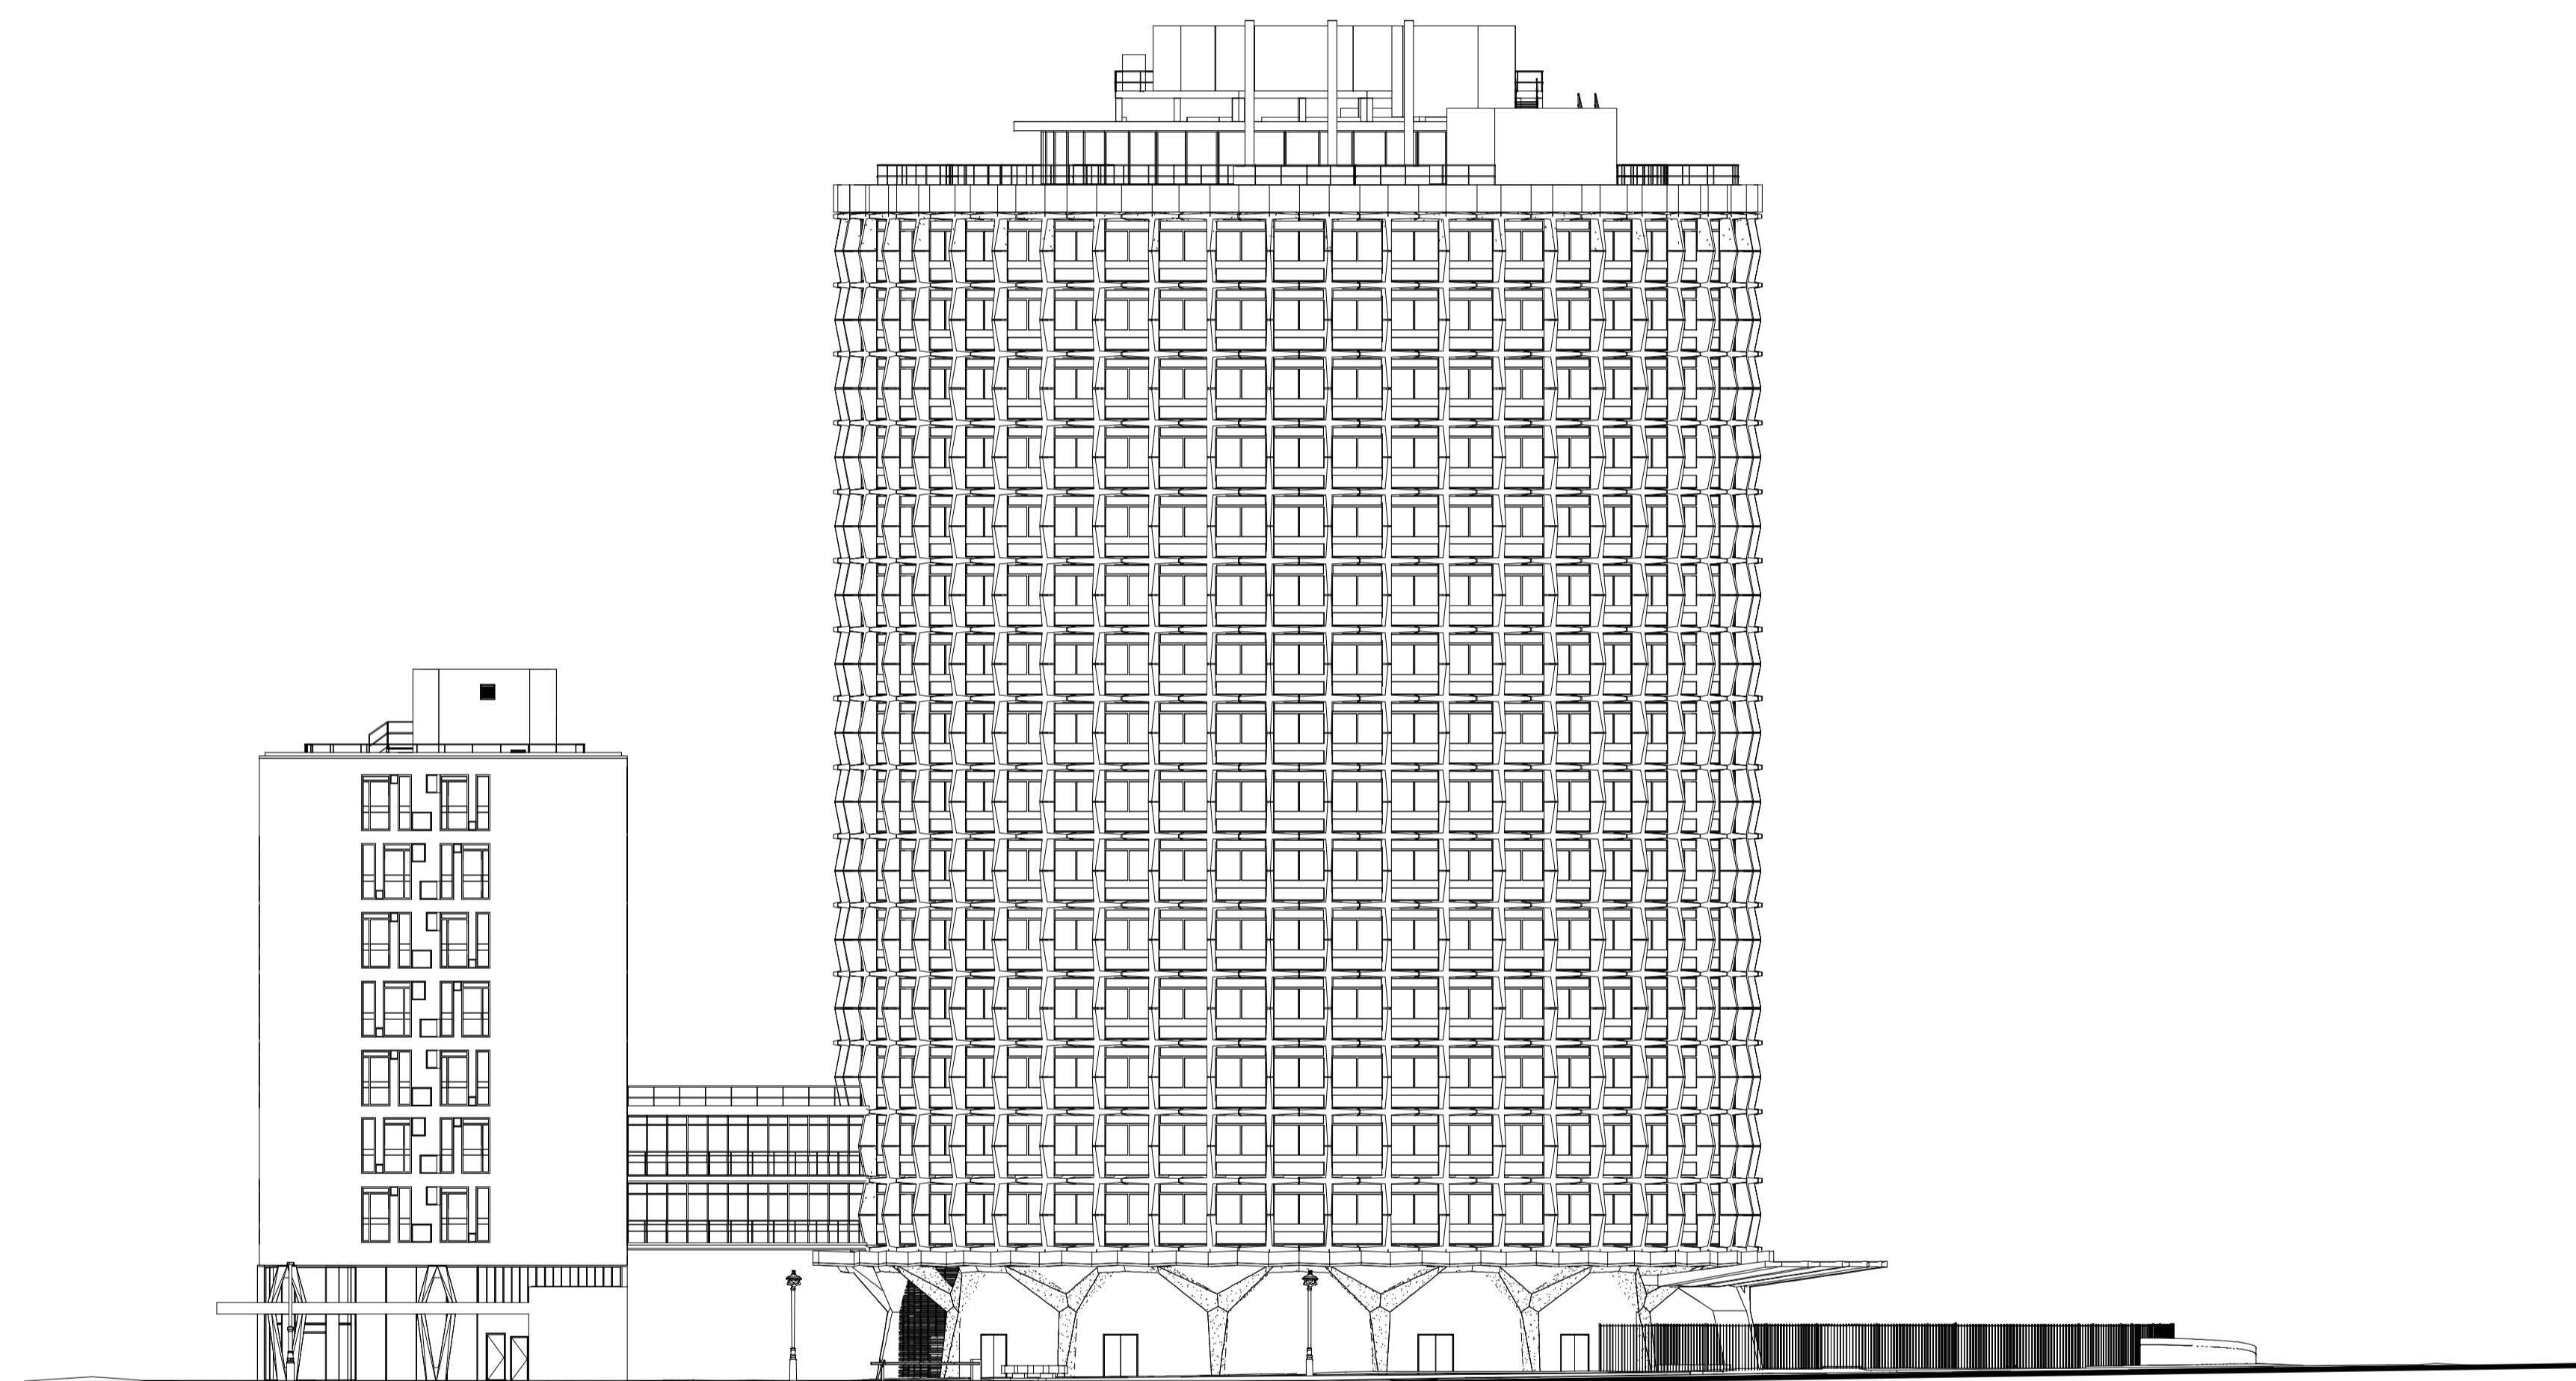


Do not scale from this drawing. All dimensions to be checked on site. All omissions and discrepancies to be reported to the Architect immediately

This work is copyright and shall not be reproduced or used for any other purpose without the written permission of Squire and Partners.

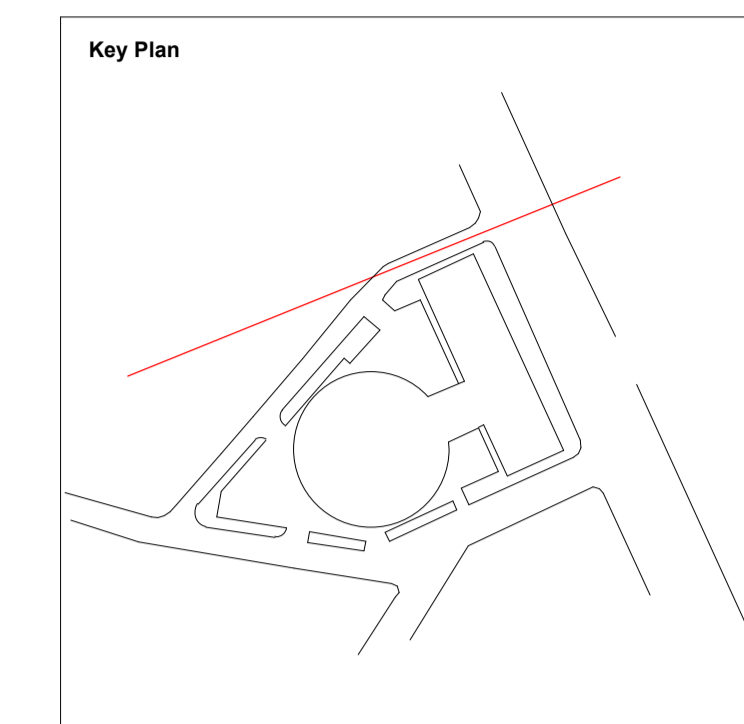

Scale 1:250  
0 2.5 5 7.5 10 12.5

Description	Date	Dm/Chk	Rev
Updated to accurately reflect existing conditions	20/09/19	SQP	Rev-B
Planning Submission	24/05/19	SQP	Rev-A

## SQUIRE & PARTNERS

Squire and Partners LLP  
The Department Store  
248 Finsdale Road, London SW9 8FR  
T: 020 7278 5555

info@squireandpartners.com  
www.squireandpartners.com

Project

Space House  
London  
WC2

Title

North Elevation  
Existing

Status

Planning Submission

Date	Scale @ ISO A1	Job Number
24/05/19	1 : 250	

Drawing Number	Revision
18077-SQP-01-ZZ-DE-A-PL00302	Rev-B