


Note: Do not scale from this drawing.
All levels, angles and dimensions to be checked on site prior to commencement of works.


Revisions:



EVERSHOLT ST

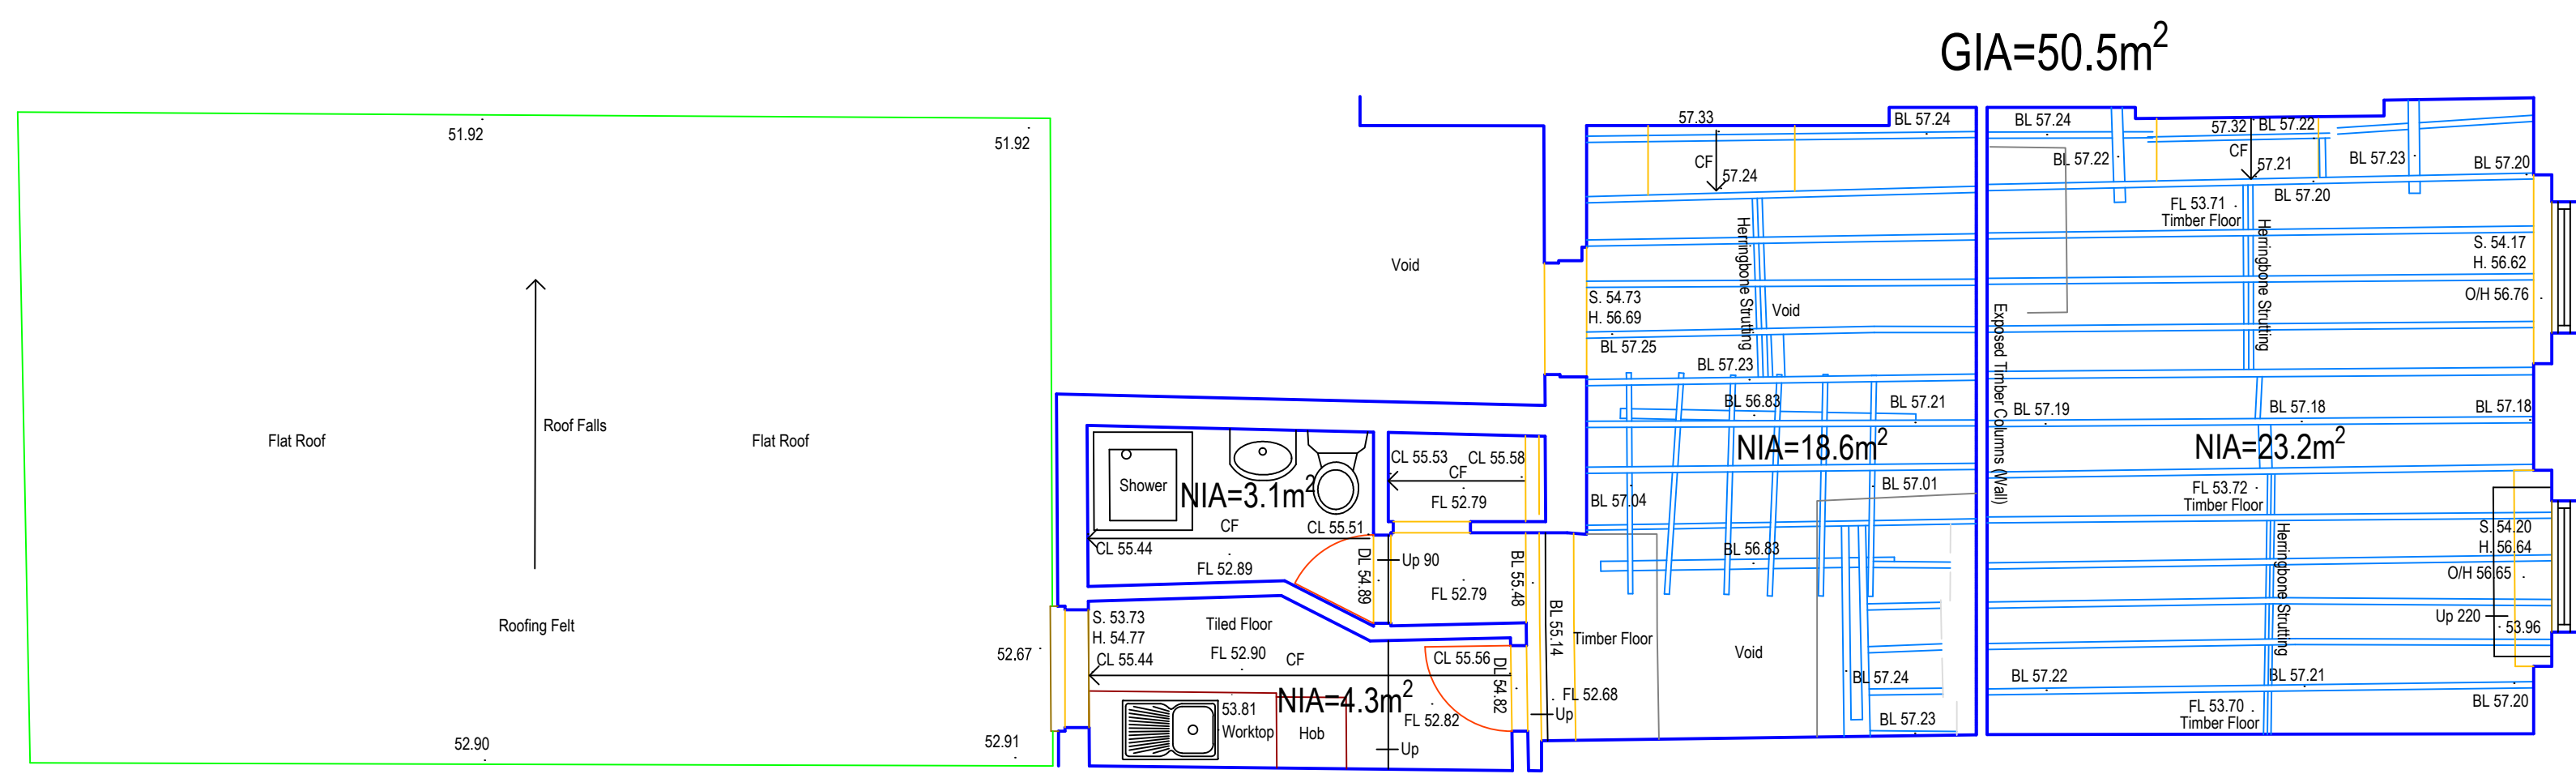

EXISTING FIRST FLOOR PLAN- 1:50

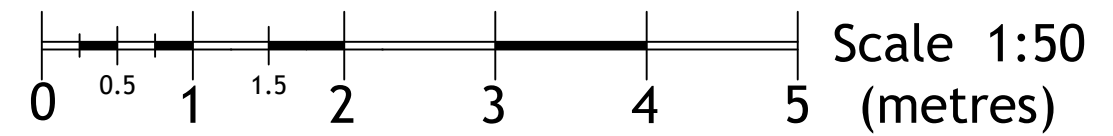

Alto House
29/30 Newbury Street Tel: 020 7796 3050
London EC1A 7HZ Fax: 020 7796 3051

PROJECT:

**253 EVERS Holt STREET
LONDON
NW1 1BA**

EXISTING FIRST FLOOR PLAN

Scale: 1:50 @ A1	Date: AUG 19
Drawn by: RS	DWG: 03