
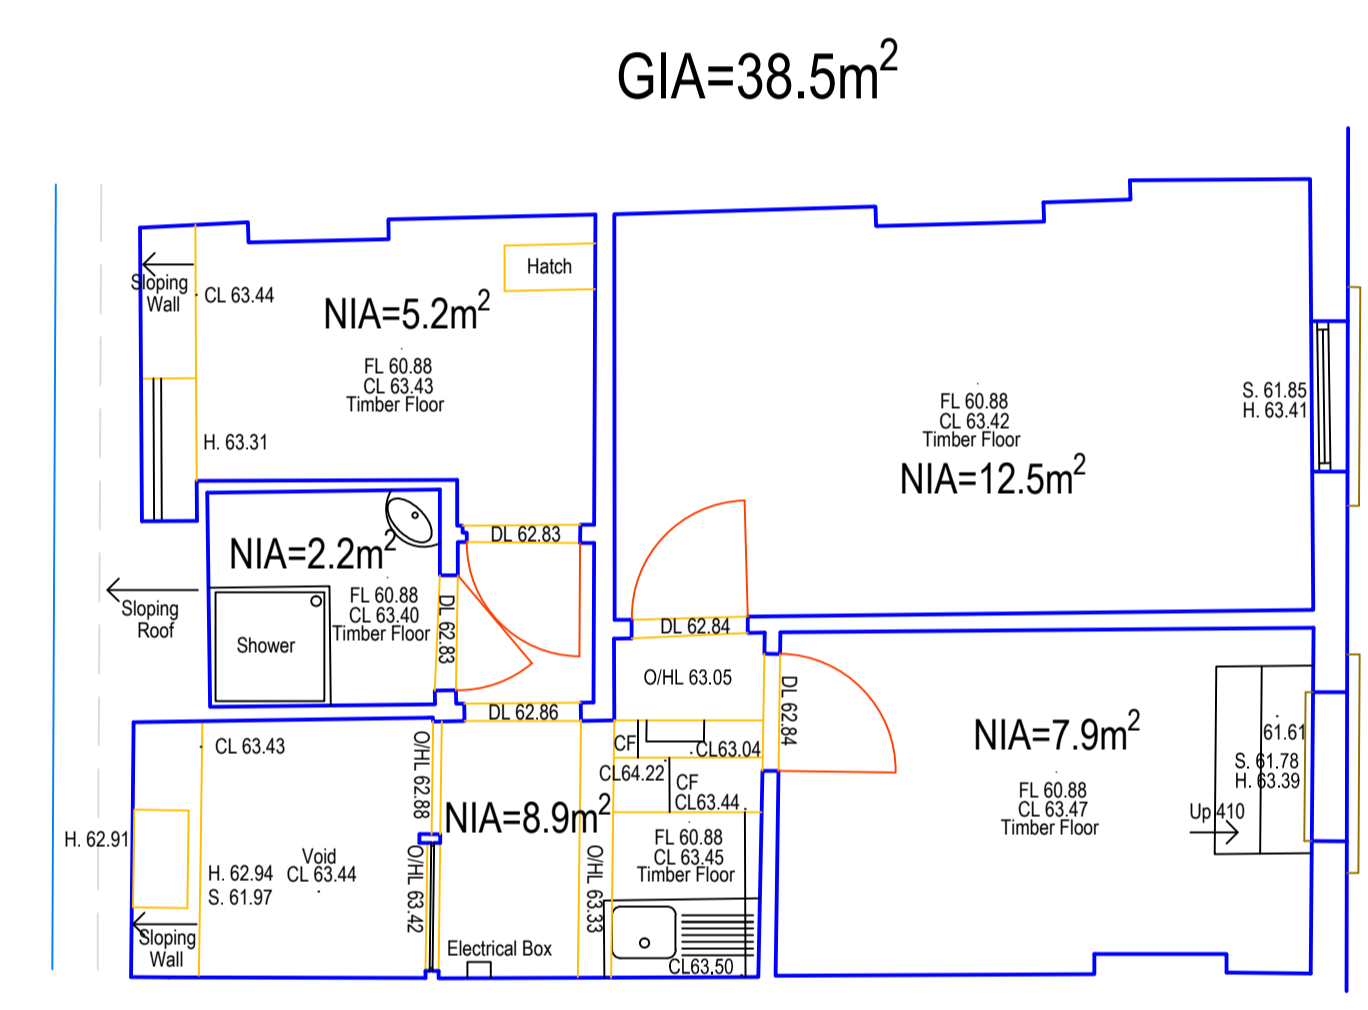





Note: Do not scale from this drawing.
All levels, angles and dimensions to be checked on site prior to commencement of works.

Revisions:

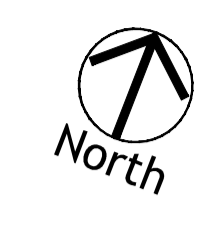

EVERSHOLT ST

EXISTING THIRD FLOOR PLAN- 1:50

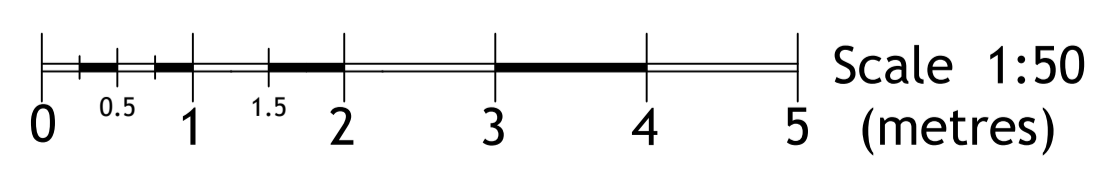  

Alto House
29/30 Newbury Street
London EC1A 7HZ
Tel: 020 7796 3050
Fax: 020 7796 3051

PROJECT:

**253 EVERSOLT STREET
LONDON
NW1 1BA**

EXISTING THIRD FLOOR PLAN

Scale: 1:50 @ A1 Date: AUG 19

Drawn by: RS DWG: 05