


WILD COURT

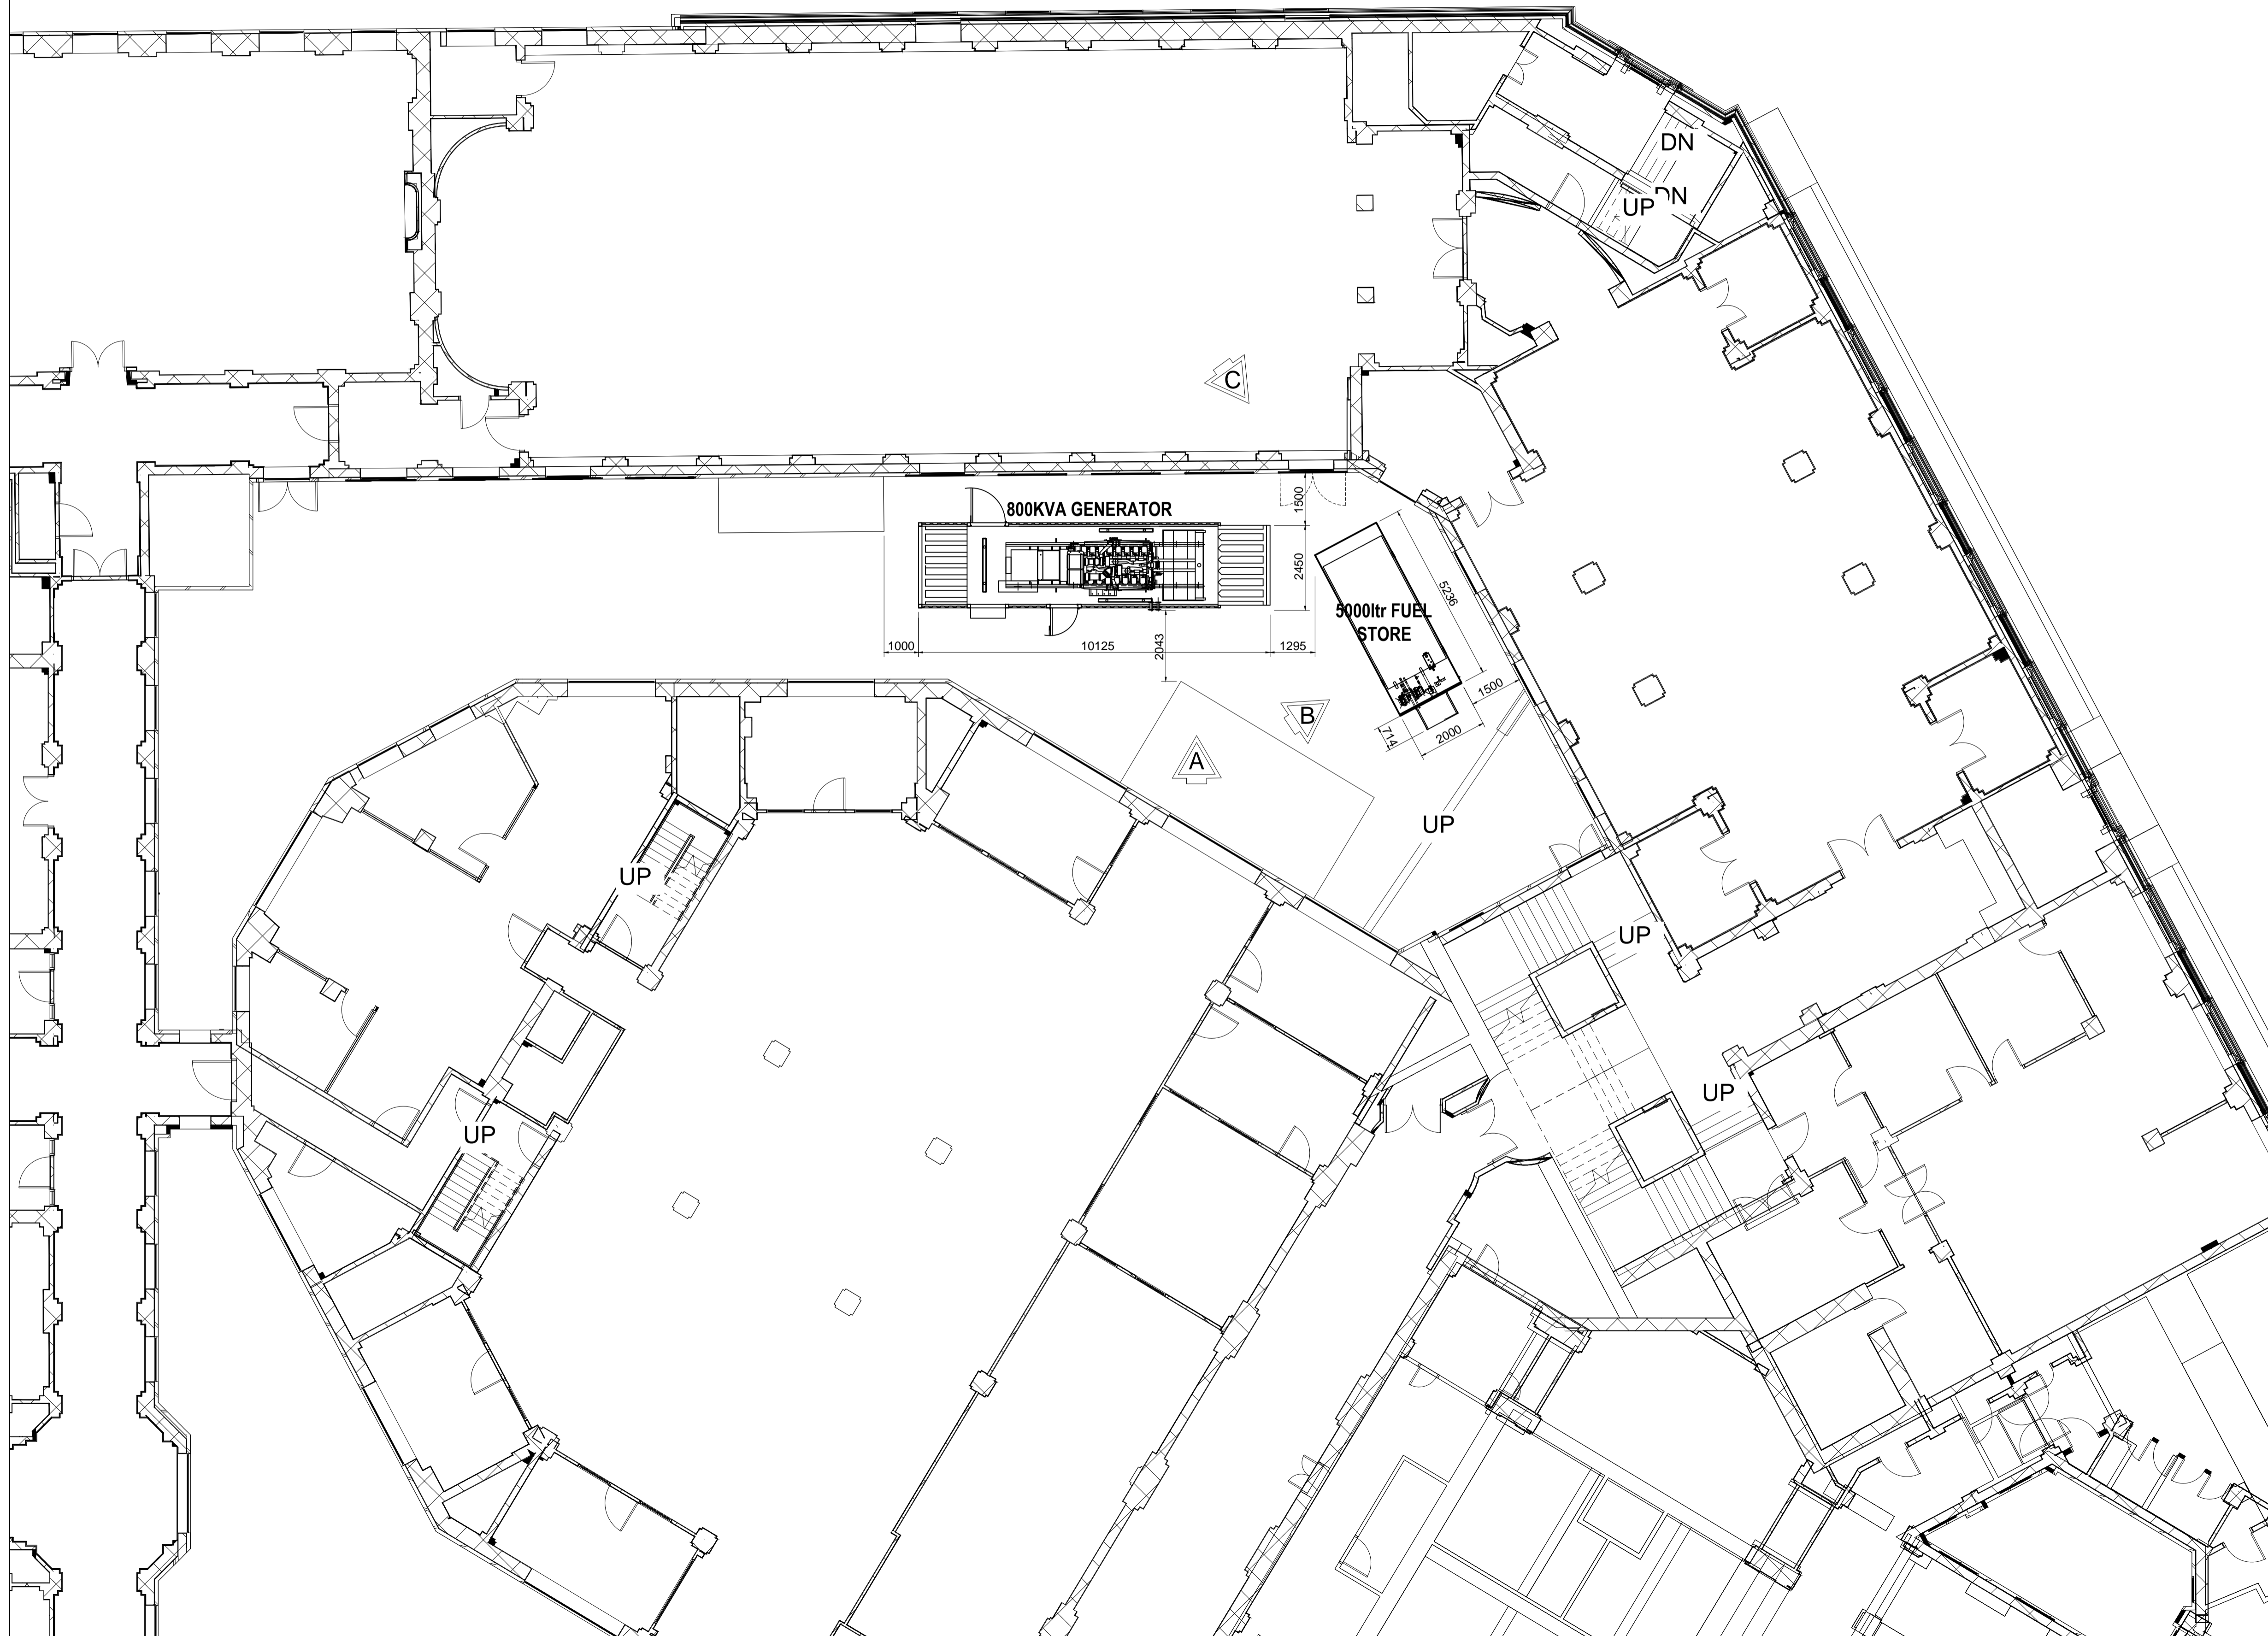

revisions	date	no.

**ABBOTT & ASSOCIATES**  
 Chartered Building Surveyors  
 11 Cranmer Road Riverhead Sevenoaks Kent TN13 2AT  
 Telephone: 01732 465455 Facsimile: 01732 460042  
 E-mail: abbottassociates@btconnect.com

job title  
 Freemason's Hall  
 Great Queen Street  
 London  
 WC2B 5AZ

dwg title  
 Partial ground floor plan showing the location  
 of the proposed stand by generator and fuel  
 store.

scales  
 1:100 at A1

dwg no	date	drawn
SK.06	June 2018	PA