

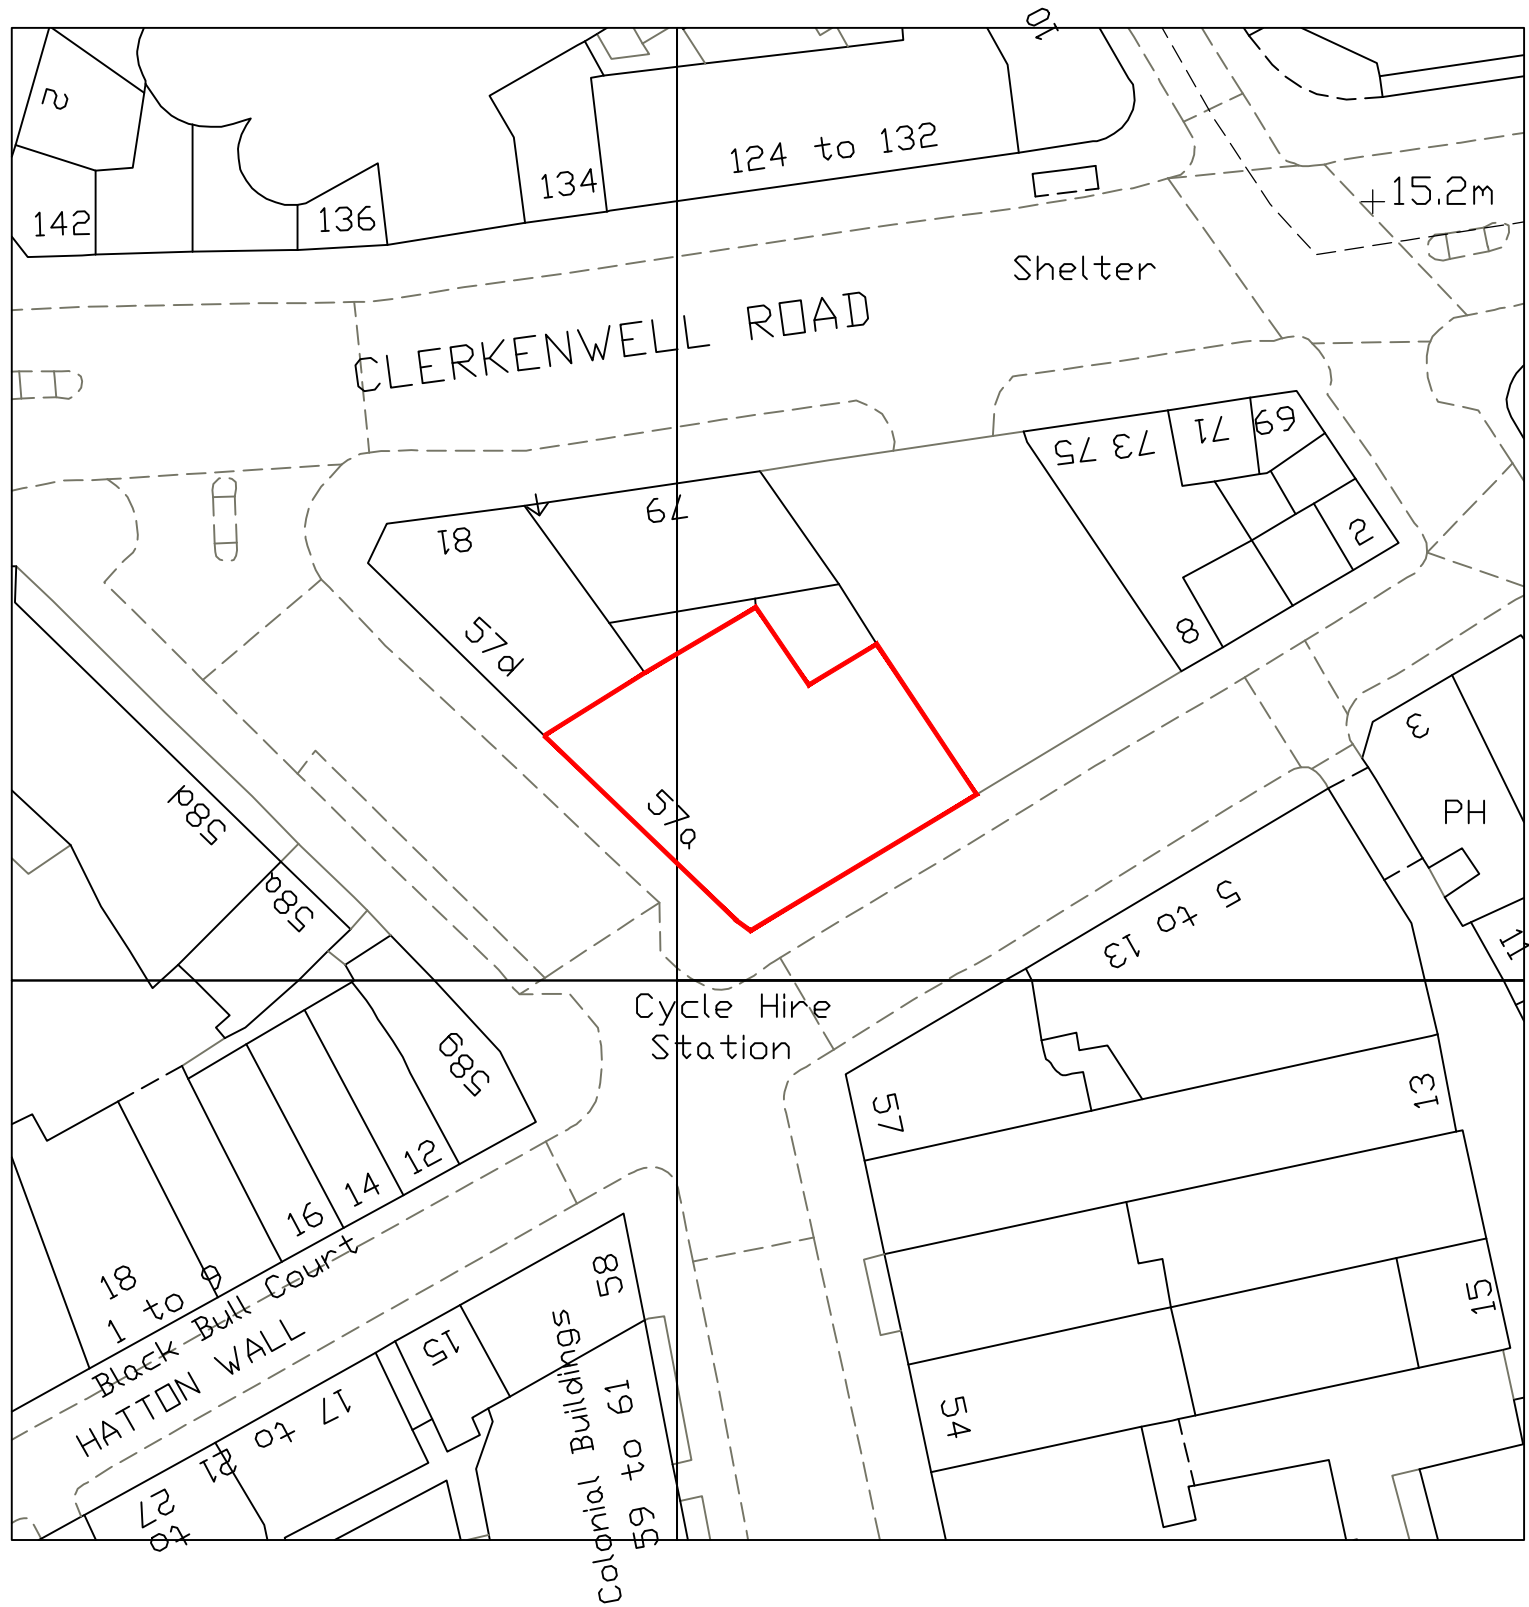


Please do not scale from this drawing. If in doubt, ask.  
This drawing is the property of Left City and must not  
be reproduced, copied or disclosed in any form, other  
than for the purpose of this project.


|          |      |    |
|----------|------|----|
| Revision | Date | By |
|----------|------|----|

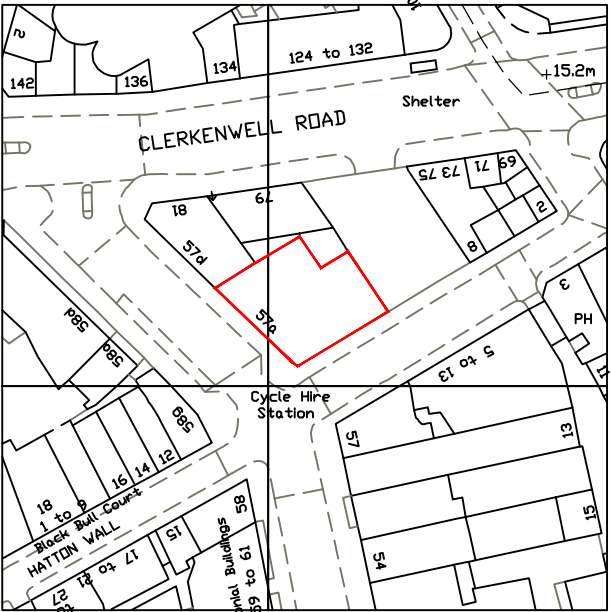

SITE PLAN SCALE 1:500

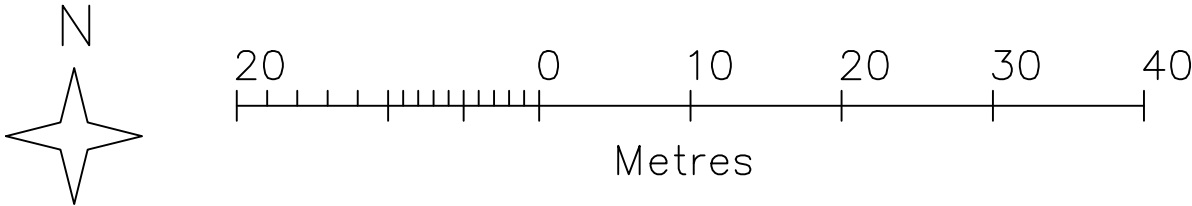

LOCATION PLAN SCALE 1:1250

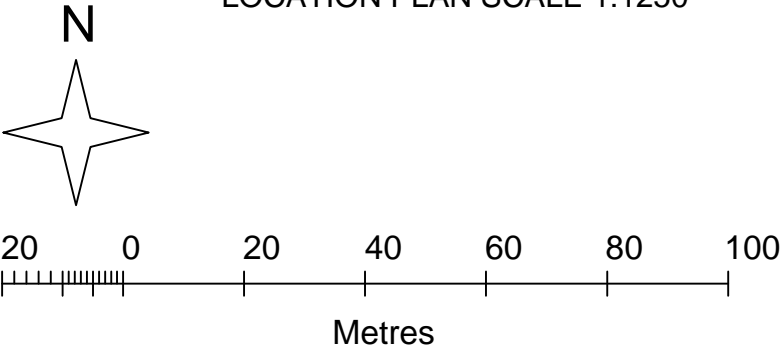

m. 07807 459194  
info@leftcity.org  
www.leftcity.org

leftcity

| PLANNING                             |            |       |         |     |
|--------------------------------------|------------|-------|---------|-----|
| Client                               |            |       |         |     |
| AREAWORKS                            |            |       |         |     |
| Project Title                        |            |       |         |     |
| 57A HATTON GARDEN<br>LONDON EC1N 8JG |            |       |         |     |
| Drawing Title                        |            |       |         |     |
| LOCATION PLAN AND<br>SITE PLAN       |            |       |         |     |
| Date                                 | Scale      | Drawn | Checked | A3  |
| SEPT19                               | 1:1250/500 |       |         |     |
| Drawing No.                          |            |       |         | Rev |
| (90)001                              |            |       |         |     |