


# HAVERSTOCK HILL

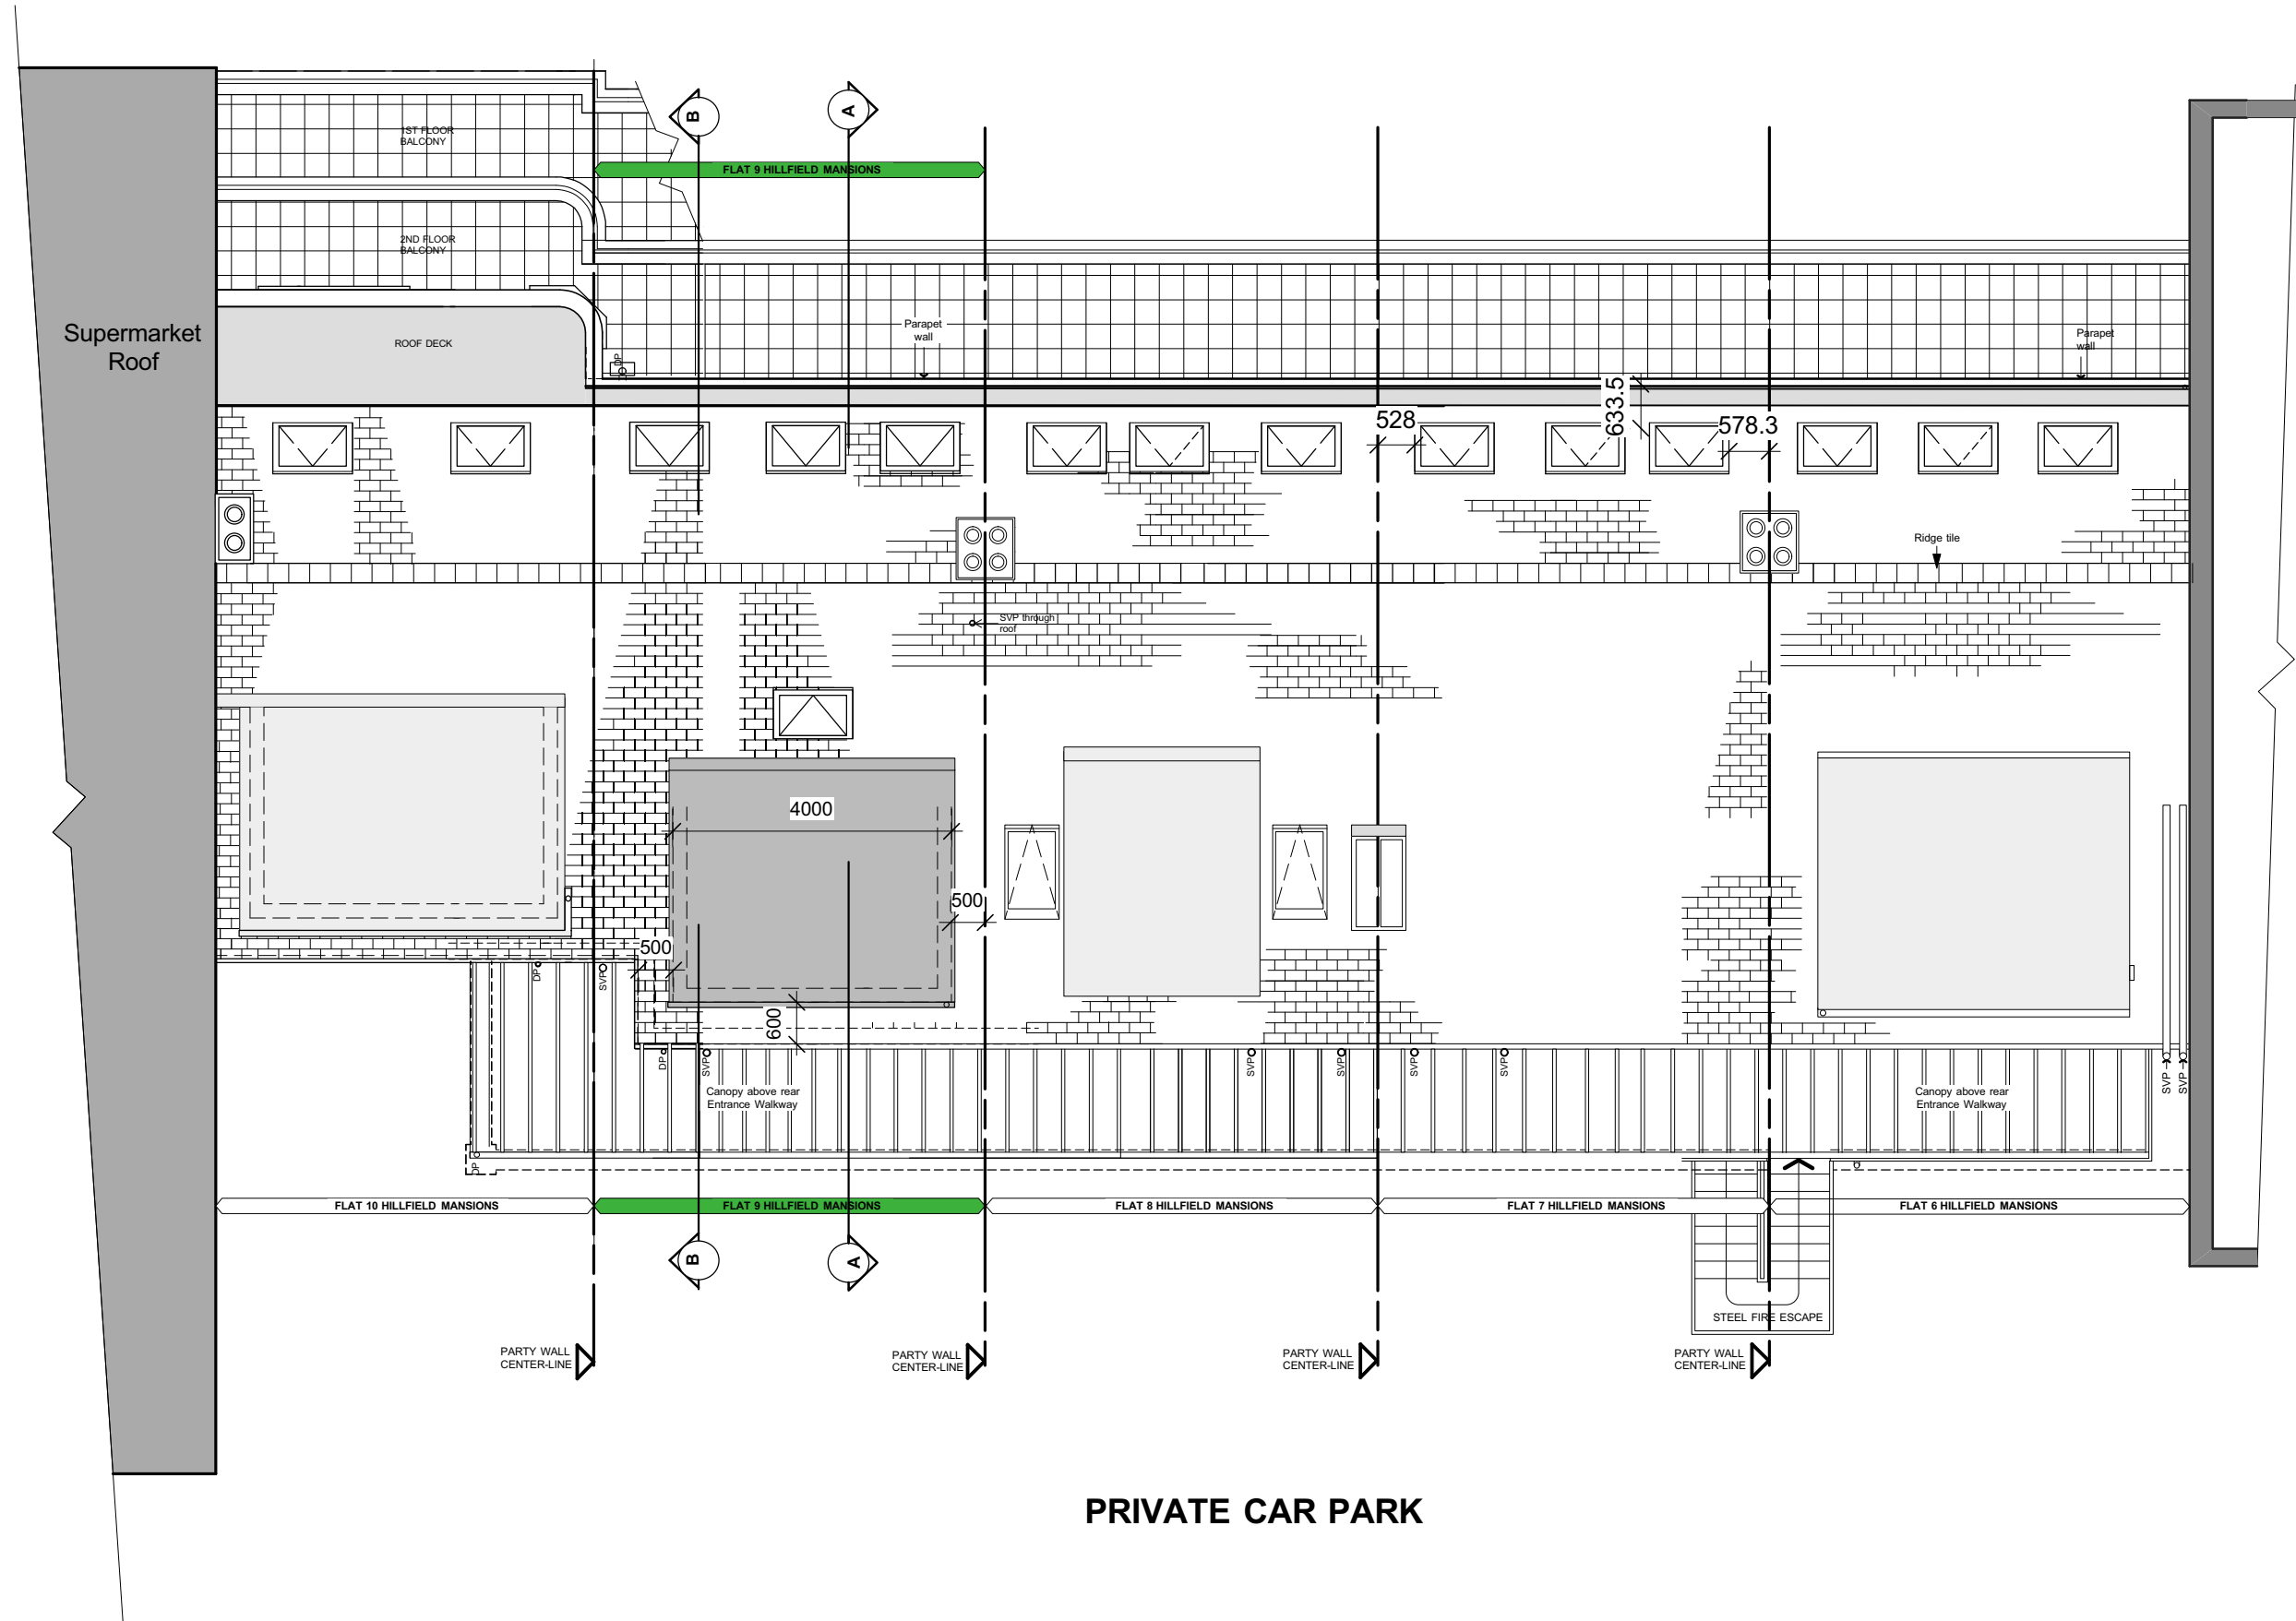

**PROPOSED ROOF PLAN 1:100**



0 50cm 1m 1.5m 2m 2.5m  
scale

**Client** TOM McGEACHY  
**Project** Flat 9, HILLFIELD MANSIONS,  
NW3 4QG



**PATRICK MINNS ASSOCIATES**  
6 St Mark's Crescent  
London NW1 7TS  
patrick@patrickminns.com  
Tel 07957 555 488

**Drawing**  
PROPOSED ROOF PLAN

**Revision**  
P2: Addapted for planning  
application. 14.10.2019

**Scale**  
1:100@A3  
**Date**  
JUNE 2019

**Job No.**  
488

**Drawing No.**  
09P2

**Drawn By**  
PM

1. All Dimensions and Levels to be checked on Site
2. This drawing must not be scaled
3. Refer to drawings & specification prepared by the Structural engineer and specialist subcontractors
4. Copyright reserved