

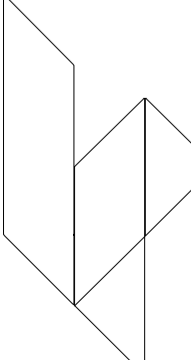


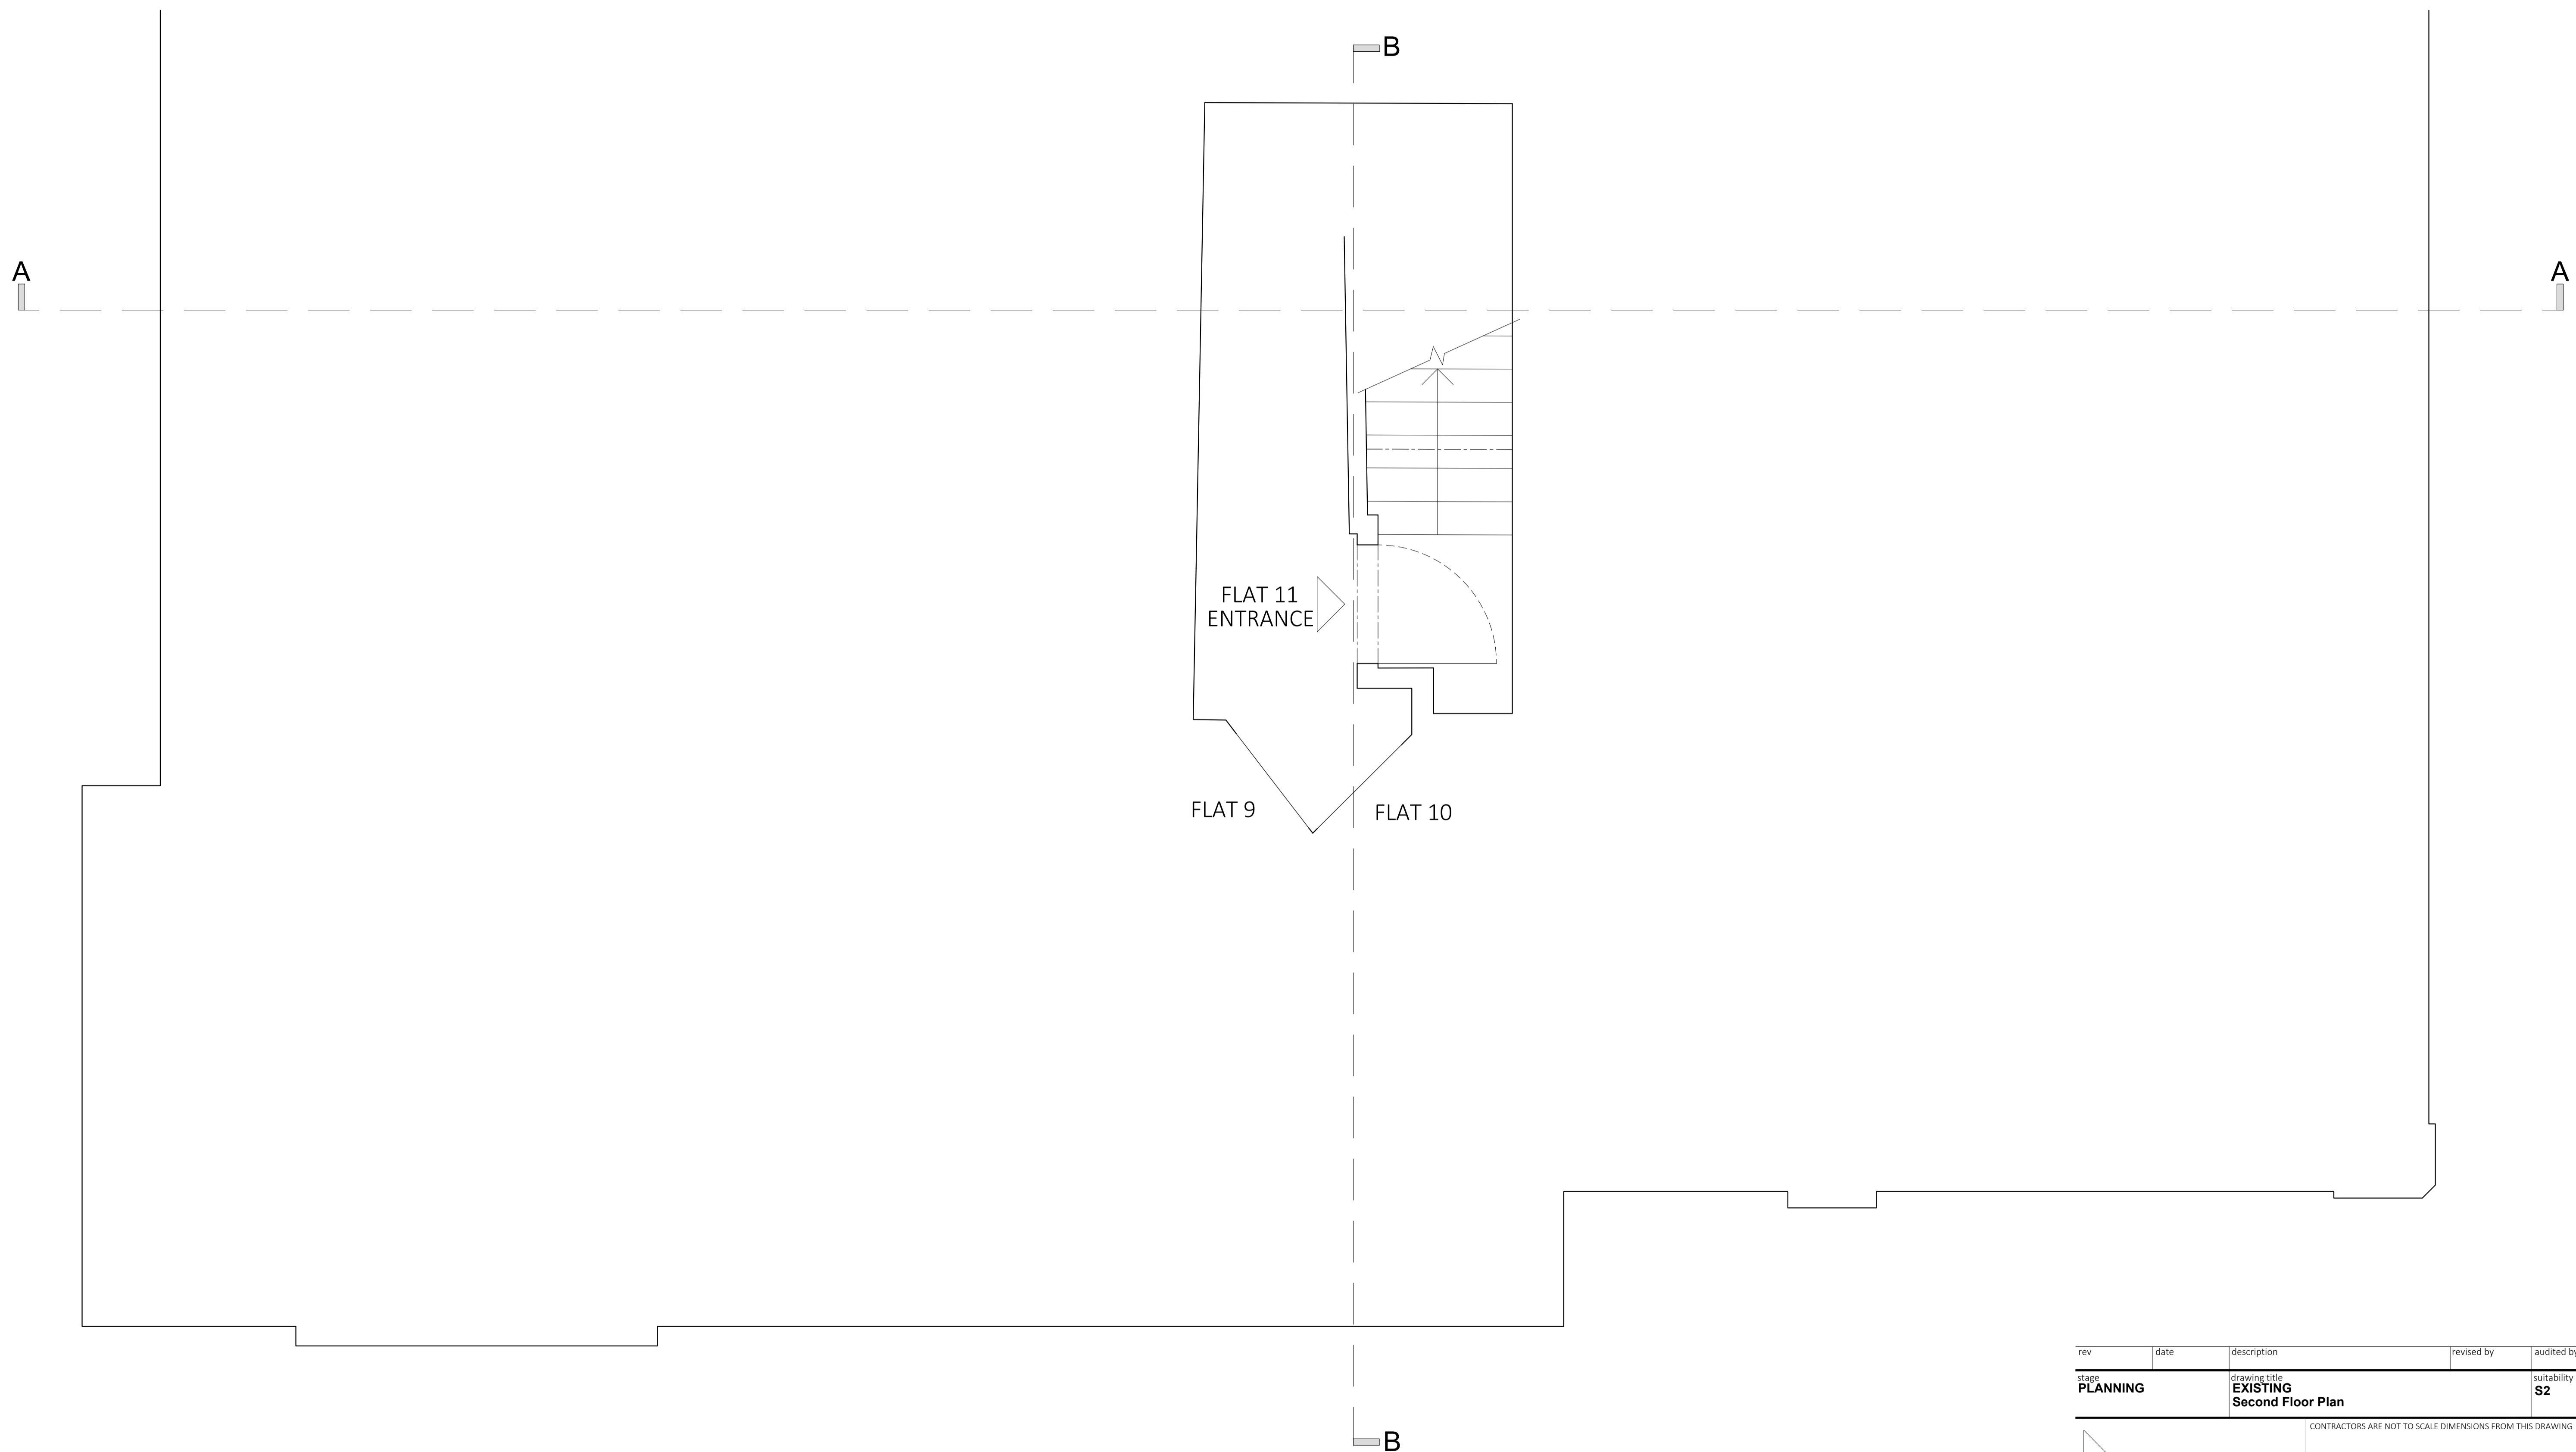

rev	date	description	revised by	audited by							
stage	PLANNING	drawing title	EXISTING Block Plan	suitability code	S2						
CONTRACTORS ARE NOT TO SCALE DIMENSIONS FROM THIS DRAWING											
 LIPTON PLANT ARCHITECTS		Seatem House 39 Morelands St London EC3V 8BB T +44 (0)20 7288 1333 F +44 (0)20 7288 0333 E mail@lparchitects.co.uk W www.lparchitects.co.uk									
client Mr. Landon Kulick 44 Ferncroft Avenue London NW3 7PE		project Flat 11 27 Belsize Park London NW3 4DU									
THIS DRAWING IS COPYRIGHT											
scale	1:250@A1 1:500@A3	drawn by	audited by	job no	originator	zone	level	type	role	dwg no	revision
		CC	DC	552	LPA	ZZ	XX	DR	A	30000	--

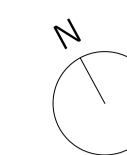

SECOND FLOOR PLAN

rev	date	description	revised by	audited by
stage		drawing title	suitability code	
PLANNING		EXISTING Second Floor Plan	S2	

CONTRACTORS ARE NOT TO SCALE DIMENSIONS FROM THIS DRAWING



**LIPTON
PLANT
ARCHITECTS**

Seatem House
39 Morelands St
London
EC3V 8BB



T +44 (0)20 7288 1333
F +44 (0)20 7288 0333
E mail@lparchitects.co.uk
W www.lparchitects.co.uk

client
Mr. Landon Kulick
44 Ferncroft Avenue
London
NW3 7PE

project
Flat 11
27 Belsize Park
London
NW3 4DU

THIS DRAWING IS COPYRIGHT

scale	drawn by	audited by	job no	originator	zone	level	type	role	dwg no	revision
1:25@A1 1:50@A3	CC	DC	552	LPA	ZZ	02	DR	A	30001	--

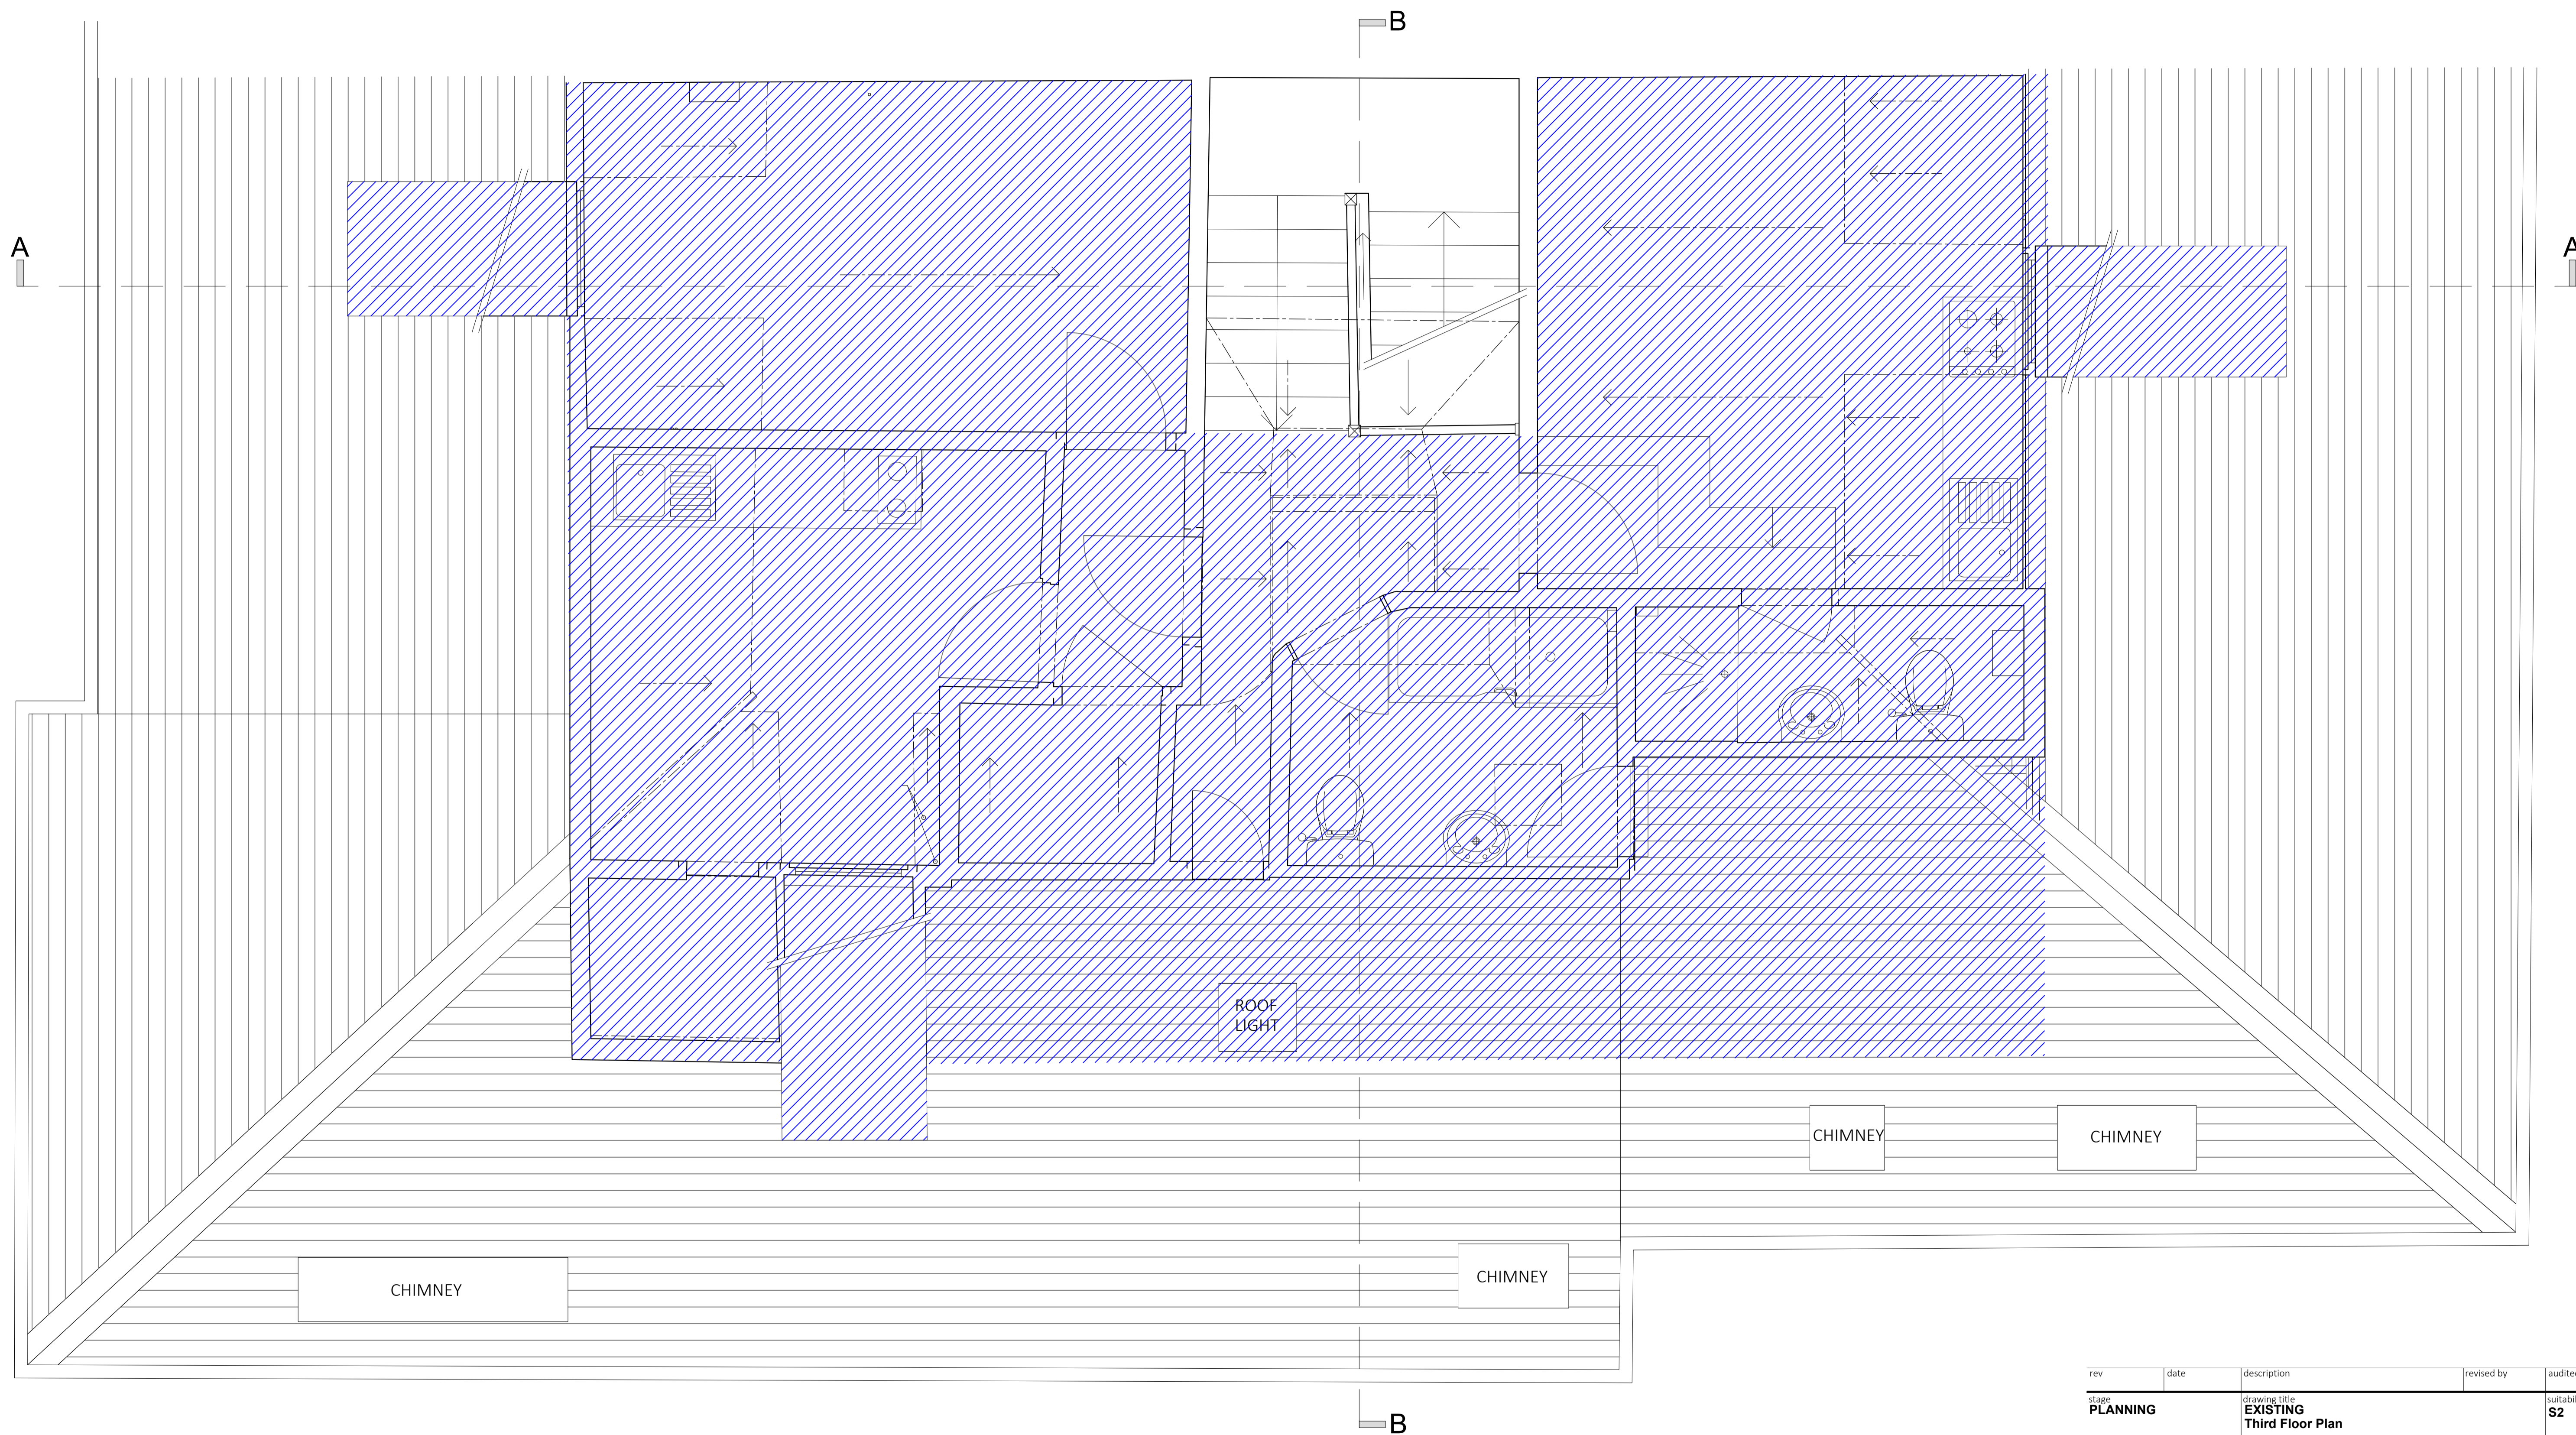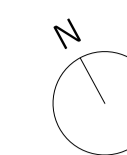


 DEMOLITION

THIRD FLOOR PLAN

rev	date	description	revised by	audited by	
stage	PLANNING	drawing title	EXISTING Third Floor Plan	suitability code	S2

CONTRACTORS ARE NOT TO SCALE DIMENSIONS FROM THIS DRAWING

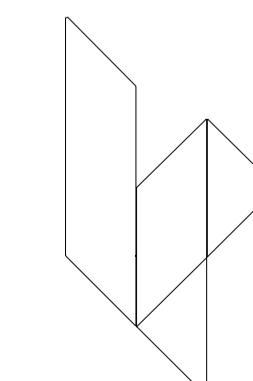

**LIPTON
PLANT
ARCHITECTS**

Seatem House
39 Morelands St
London
EC3V 8BB



T +44 (0)20 7288 1333
F +44 (0)20 7288 0333
E mail@lparchitects.co.uk
W www.lparchitects.co.uk

client
Mr. Landon Kulick
44 Ferncroft Avenue
London
NW3 7PE

project
Flat 11
27 Belsize Park
London
NW3 4DU

THIS DRAWING IS COPYRIGHT

scale	drawn by	audited by	job no	originator	zone	level	type	role	dwg no	revision
1:25@A1 1:50@A3	CC	DC	552	LPA	ZZ	03	DR	A	30002	--

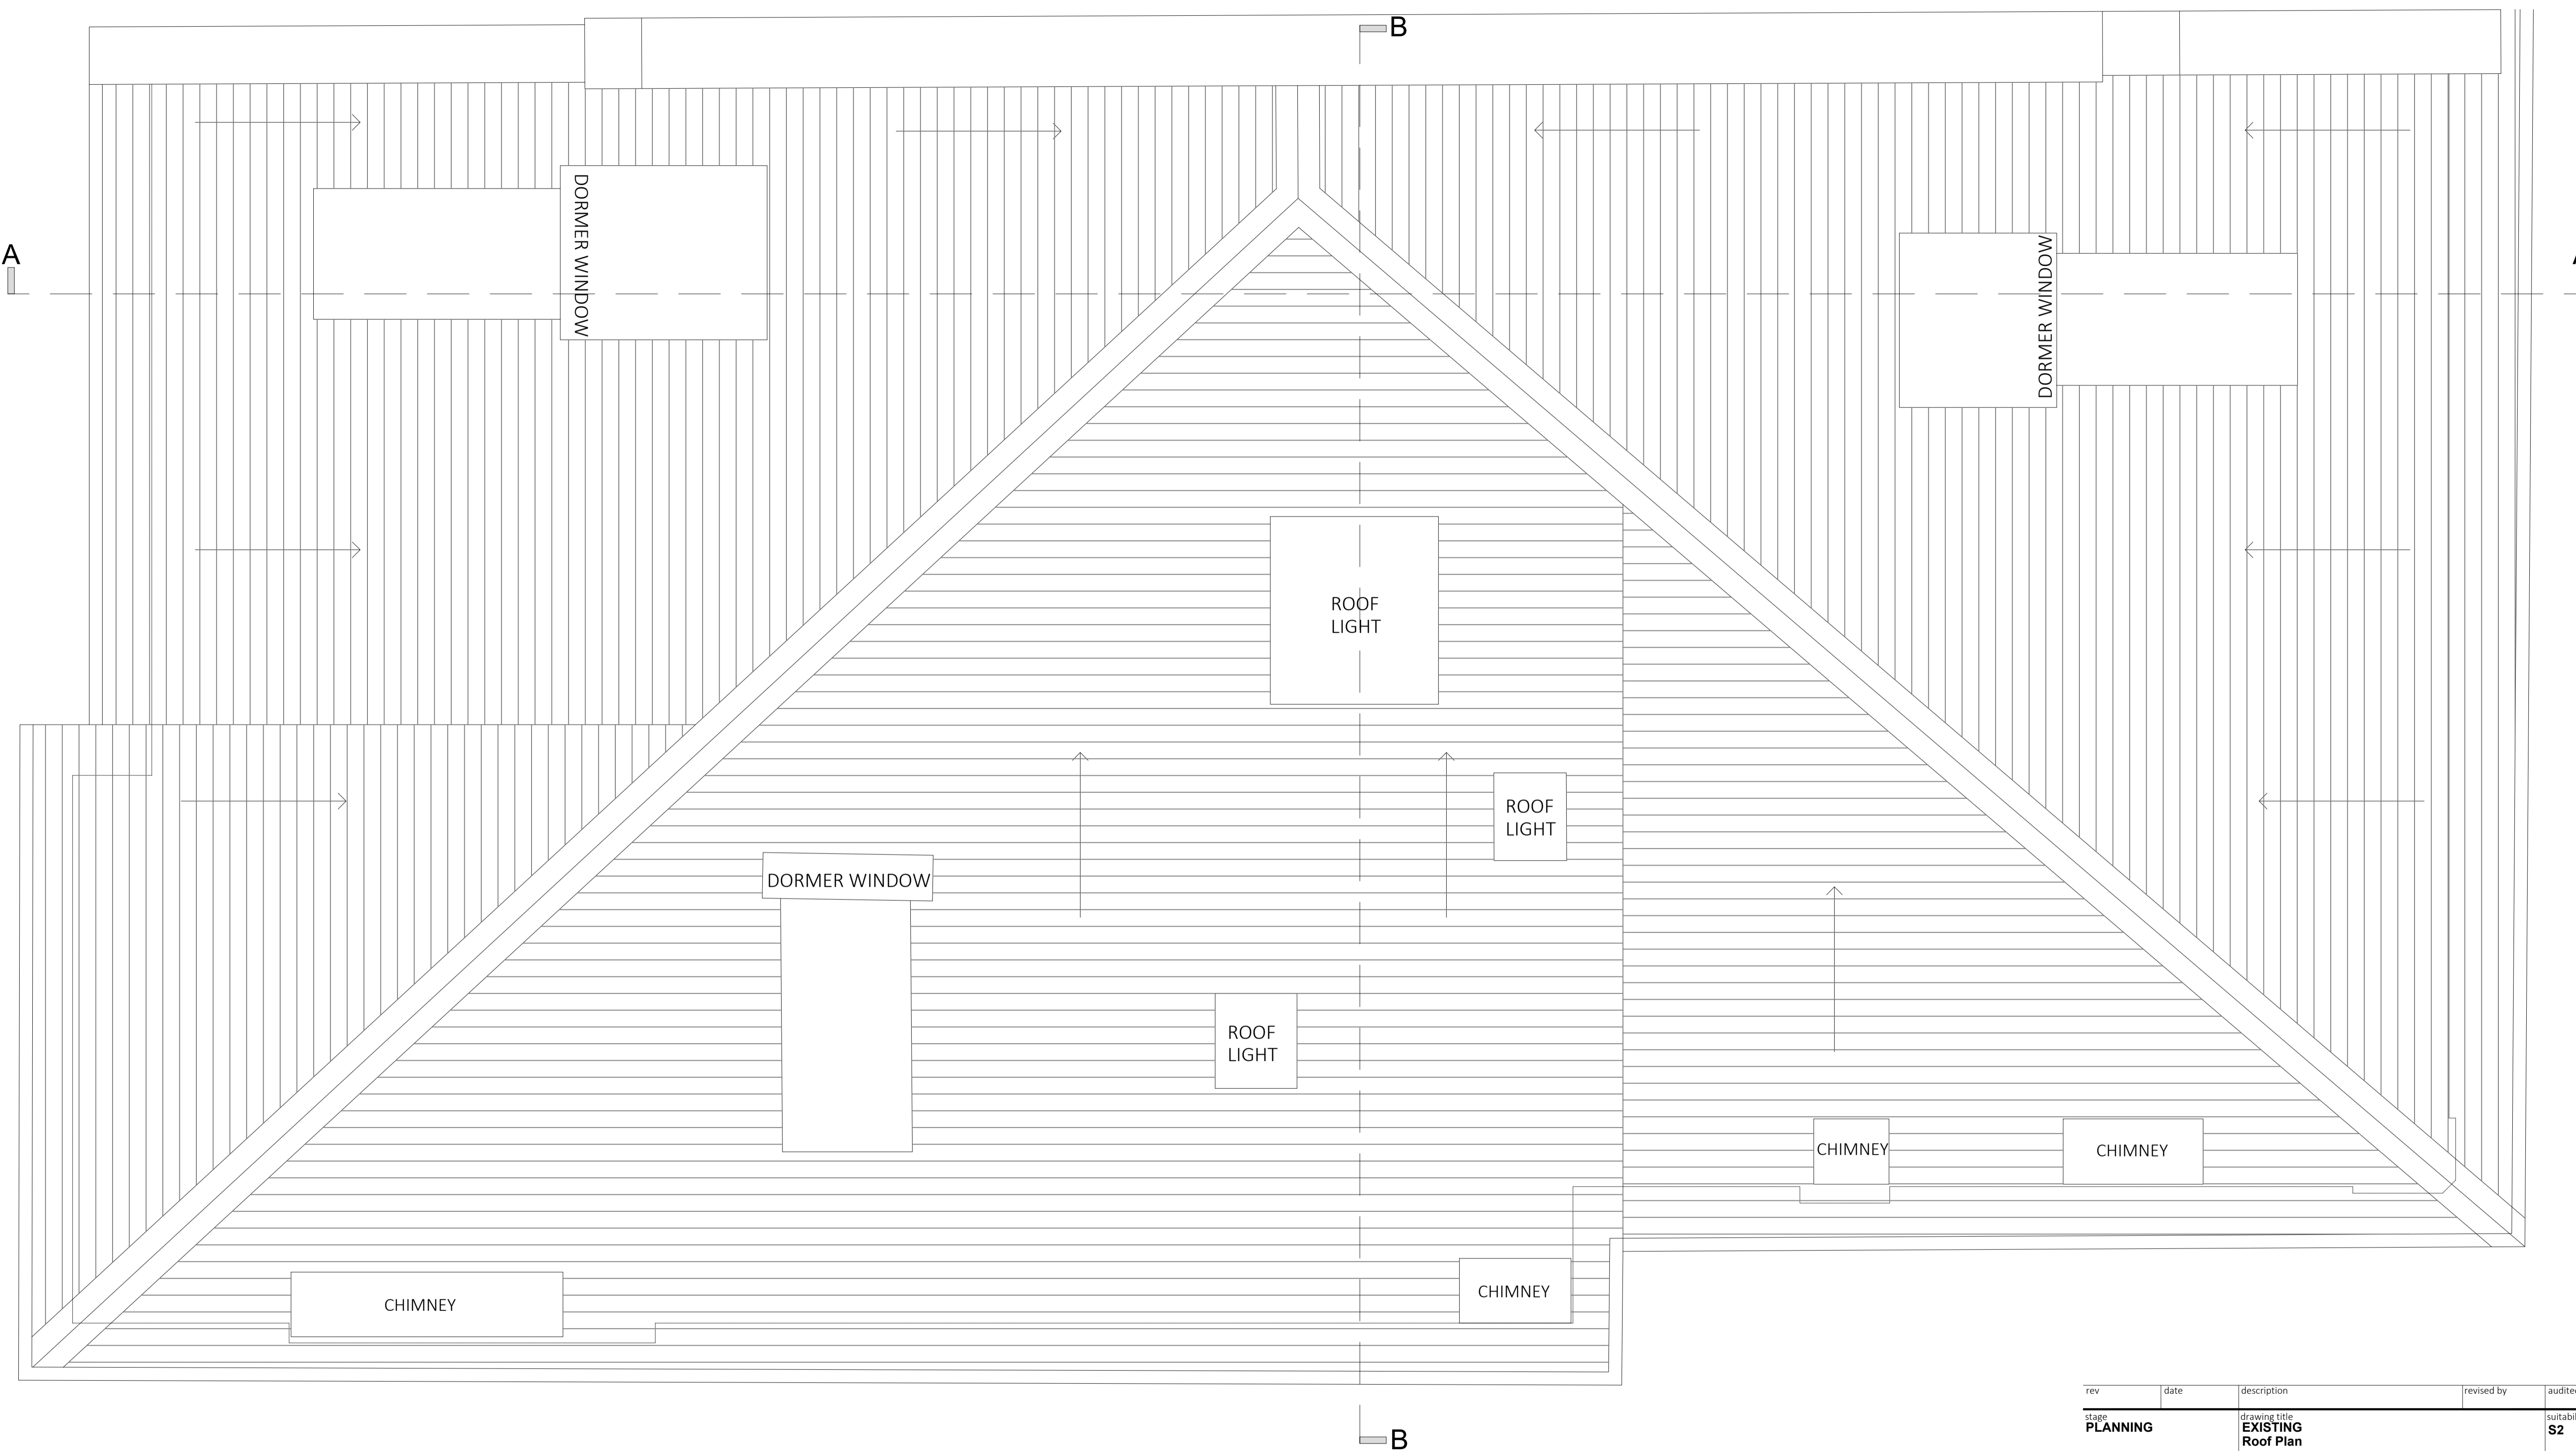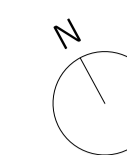


 DEMOLITION

ROOF PLAN

rev	date	description	revised by	audited by	
stage	PLANNING	drawing title	EXISTING Roof Plan	suitability code	S2

CONTRACTORS ARE NOT TO SCALE DIMENSIONS FROM THIS DRAWING

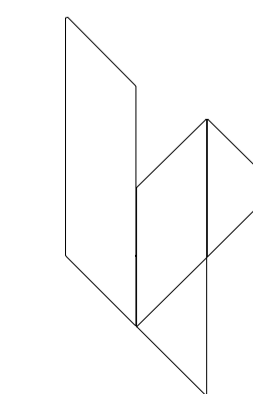

**LIPTON
PLANT
ARCHITECTS**

Seatem House
39 Morelands St
London
EC3V 8BB


T +44 (0)20 7288 1333
F +44 (0)20 7288 0333
E mail@lparchitects.co.uk
W www.lparchitects.co.uk

client
Mr. Landon Kulick
44 Ferncroft Avenue
London
NW3 7PE

project
Flat 11
27 Belsize Park
London
NW3 4DU

THIS DRAWING IS COPYRIGHT

scale	drawn by	audited by	job no	originator	zone	level	type	role	dwg no	revision
1:25@A1 1:50@A3	CC	DC	552	LPA	ZZ	R1	DR	A	30003	--

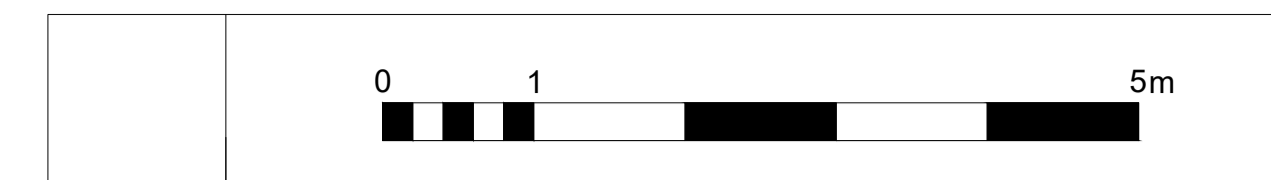

 DEMOLITION

SOUTH-EAST ELEVATION (FRONT)

LINE OF SITE BOUNDARY

LINE OF SITE BOUNDARY

rev	date	description	revised by	audited by
stage	PLANNING	drawing title EXISTING Front Elevation		suitability code S2

CONTRACTORS ARE NOT TO SCALE DIMENSIONS FROM THIS DRAWING



**LIPTON
PLANT
ARCHITECTS**

Seatem House
39 Morelands St
London
EC3V 8BB


T +44 (0)20 7288 1333
F +44 (0)20 7288 0333
E mail@lparchitects.co.uk
W www.lparchitects.co.uk

client
Mr. Landon Kulick
44 Ferncroft Avenue
London
NW3 7PE

project
Flat 11
27 Belsize Park
London
NW3 4DU

THIS DRAWING IS COPYRIGHT

scale	drawn by	audited by	job no	originator	zone	level	type	role	dwg no	revision
1:50@A1 1:100@A3	CC	DC	552	LPA	- ZZ	- XX	- DR	- A	30004	--

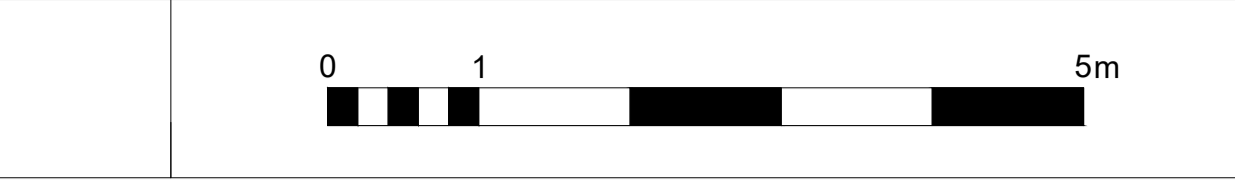

 DEMOLITION

SOUTH-WEST ELEVATION (SIDE)

rev	date	description	revised by	audited by
stage	PLANNING	drawing title EXISTING Side Elevation		suitability code S2

CONTRACTORS ARE NOT TO SCALE DIMENSIONS FROM THIS DRAWING



**LIPTON
PLANT
ARCHITECTS**

Seatem House
39 Morelands St
London
EC3V 8BB


T +44 (0)20 7288 1333
F +44 (0)20 7288 0333
E mail@lparchitects.co.uk
W www.lparchitects.co.uk

client
Mr. Landon Kulick
44 Ferncroft Avenue
London
NW3 7PE

project
Flat 11
27 Belsize Park
London
NW3 4DU

THIS DRAWING IS COPYRIGHT

scale	drawn by	audited by	job no	originator	zone	level	type	role	dwg no	revision
1:50@A1 1:100@A3	CC	DC	552	LPA	ZZ	XX	DR	A	30005	--

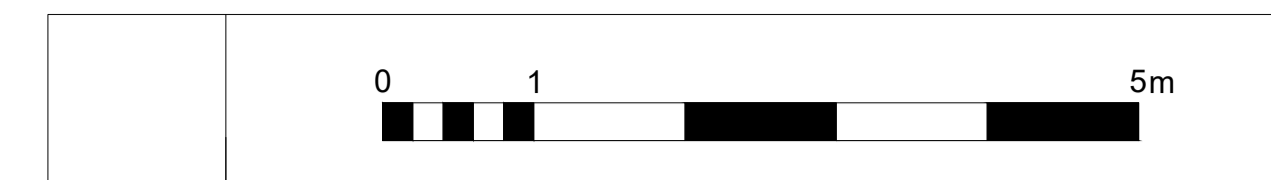

 DEMOLITION

NORTH-WEST ELEVATION (REAR)

LINE OF SITE BOUNDARY

LINE OF SITE BOUNDARY

rev	date	description	revised by	audited by	
stage	PLANNING	drawing title	EXISTING Rear Elevation	suitability code	S2

CONTRACTORS ARE NOT TO SCALE DIMENSIONS FROM THIS DRAWING



**LIPTON
PLANT
ARCHITECTS**

Seatem House
39 Morelands St
London
EC3V 8BB



T +44 (0)20 7288 1333
F +44 (0)20 7288 0333
E mail@lparchitects.co.uk
W www.lparchitects.co.uk

client
Mr. Landon Kulick
44 Ferncroft Avenue
London
NW3 7PE

project
Flat 11
27 Belsize Park
London
NW3 4DU

THIS DRAWING IS COPYRIGHT

scale	drawn by	audited by	job no	originator	zone	level	type	role	dwg no	revision
1:50@A1 1:100@A3	CC	DC	552	LPA	ZZ	XX	DR	A	30006	--

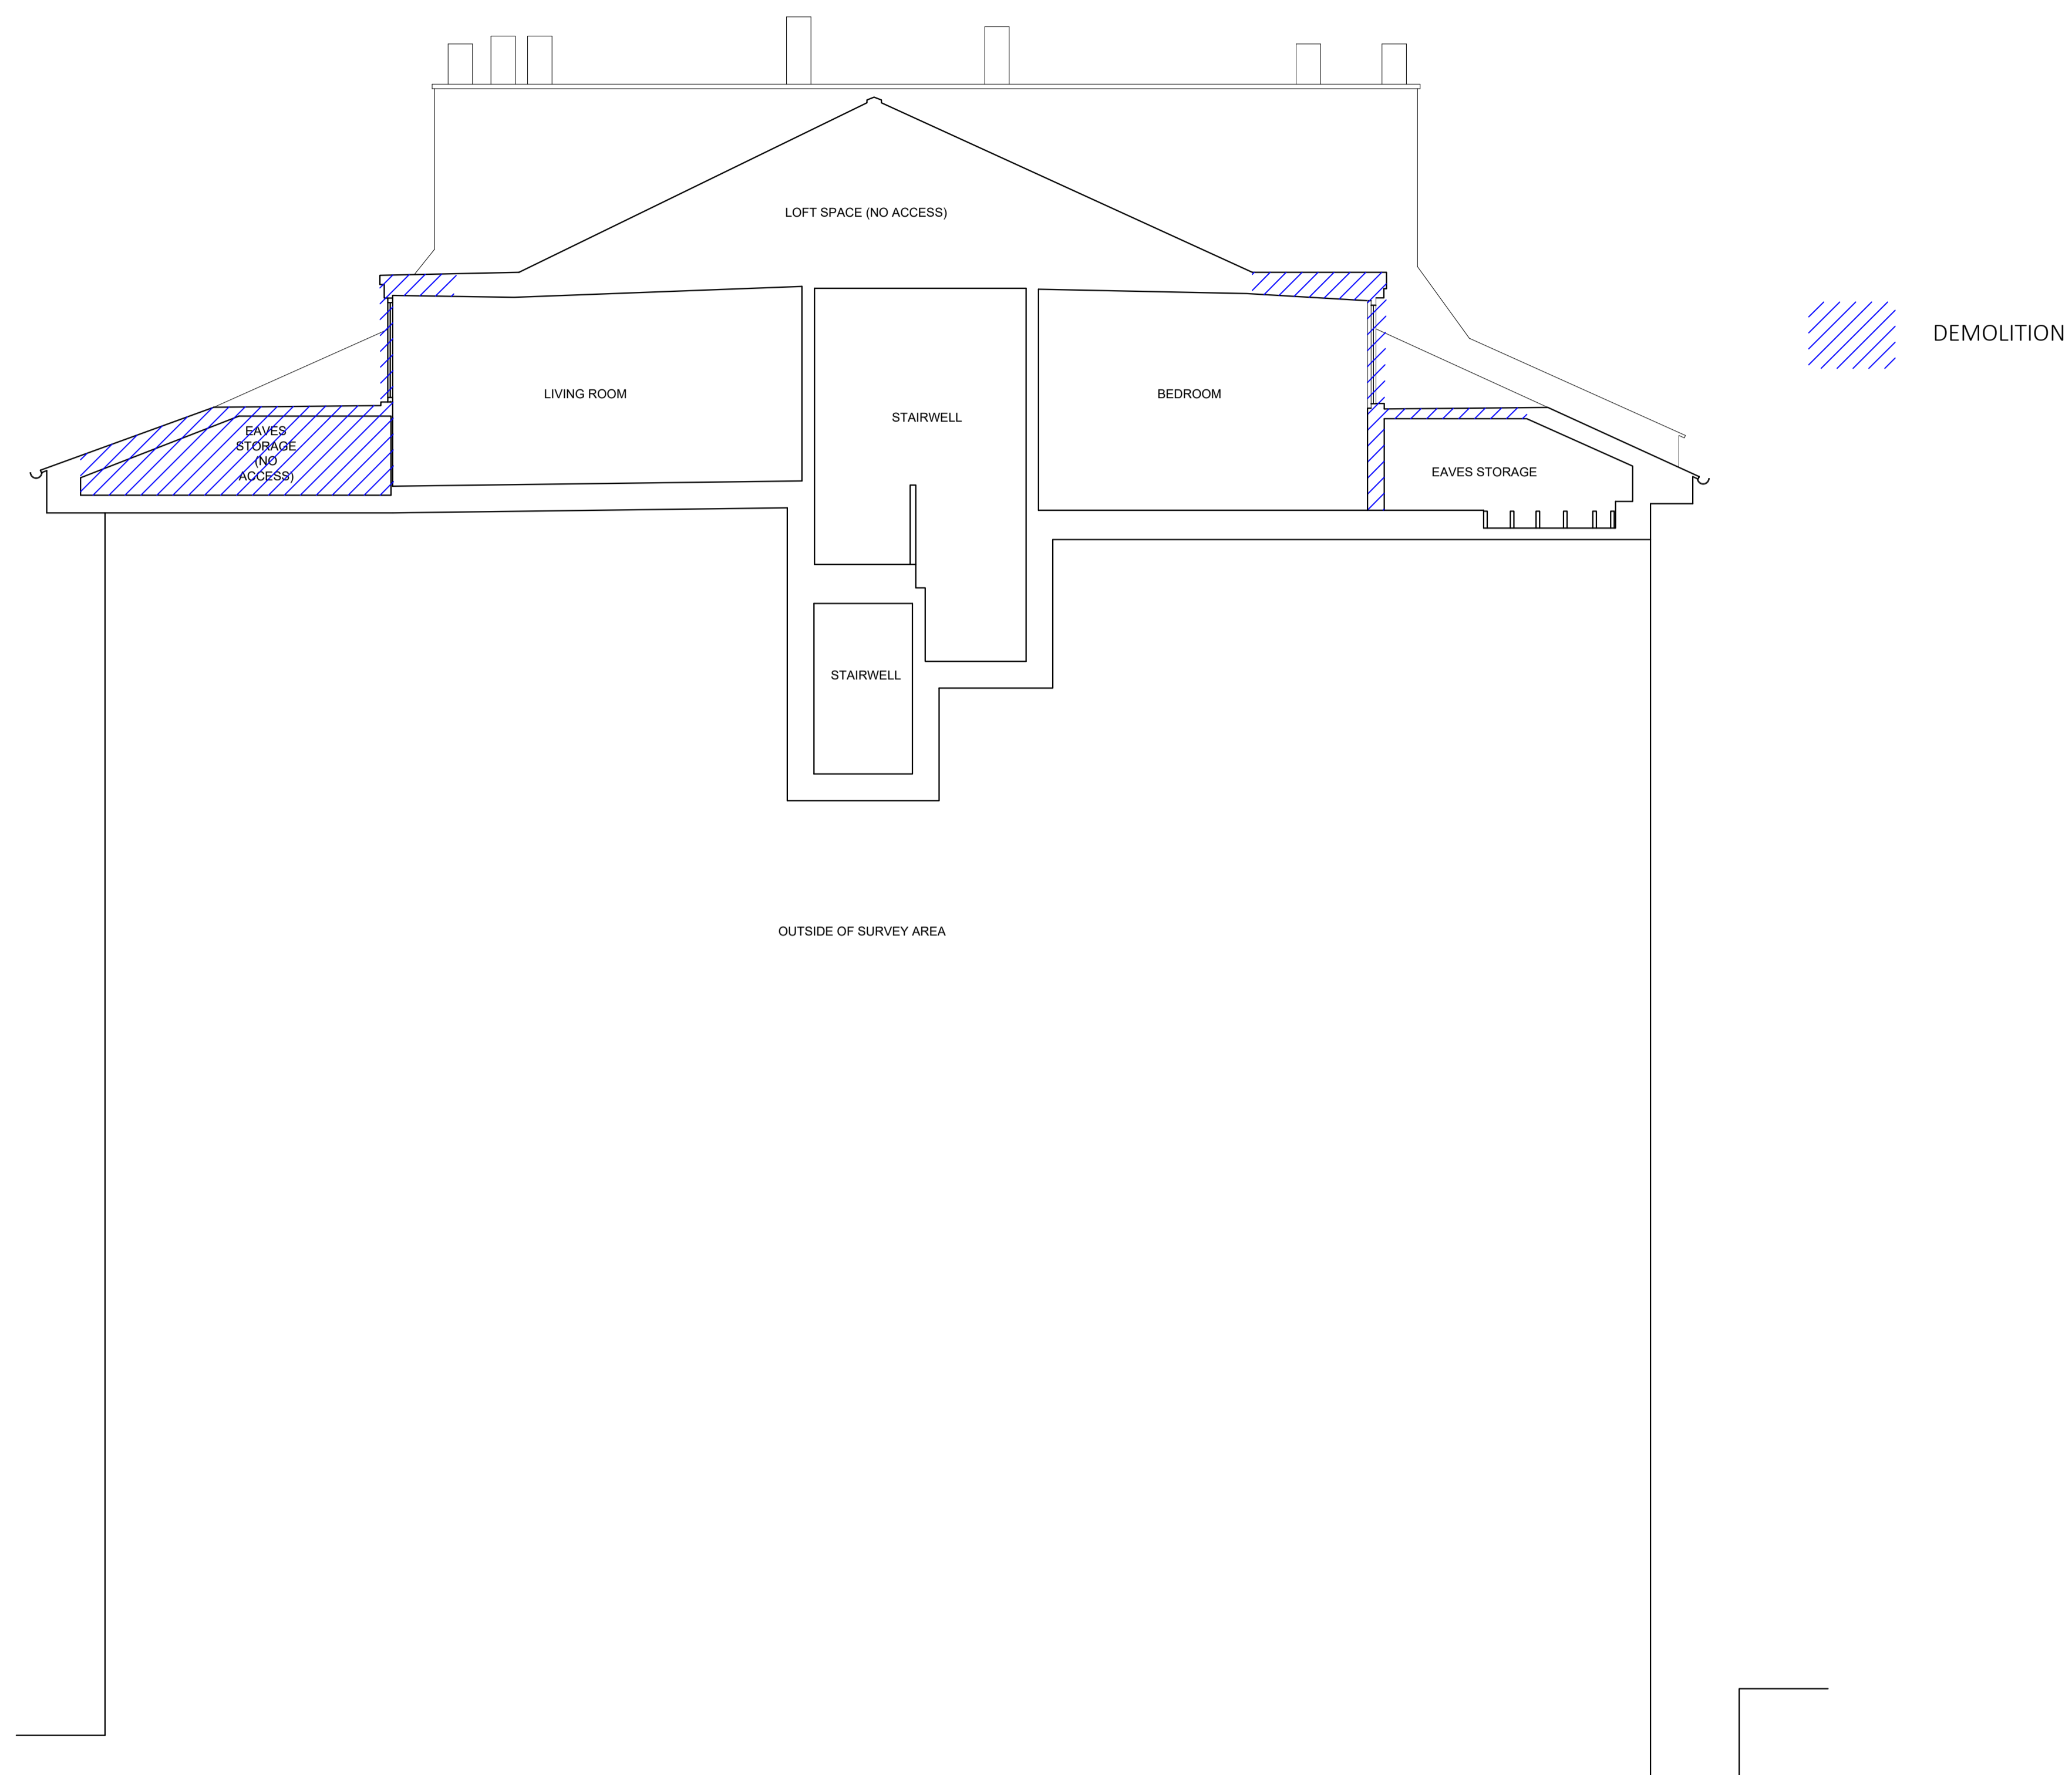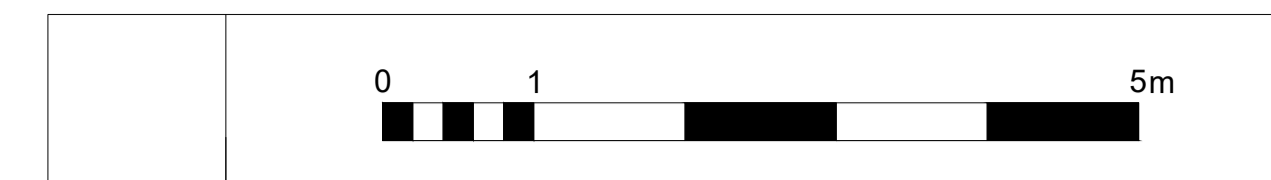

SECTION A - A

rev	date	description	revised by	audited by
stage	PLANNING	drawing title EXISTING Section AA		suitability code S2

CONTRACTORS ARE NOT TO SCALE DIMENSIONS FROM THIS DRAWING



**LIPTON
PLANT
ARCHITECTS**

Seatem House
39 Morelands St
London
EC3V 8BB



T +44 (0)20 7288 1333
F +44 (0)20 7288 0333
E mail@lparchitects.co.uk
W www.lparchitects.co.uk

client
Mr. Landon Kulick
44 Ferncroft Avenue
London
NW3 7PE

project
Flat 11
27 Belsize Park
London
NW3 4DU

THIS DRAWING IS COPYRIGHT

scale	drawn by	audited by	job no	originator	zone	level	type	role	dwg no	revision
1:50@A1 1:100@A3	CC	DC	552	LPA	ZZ	XX	DR	A	30007	--

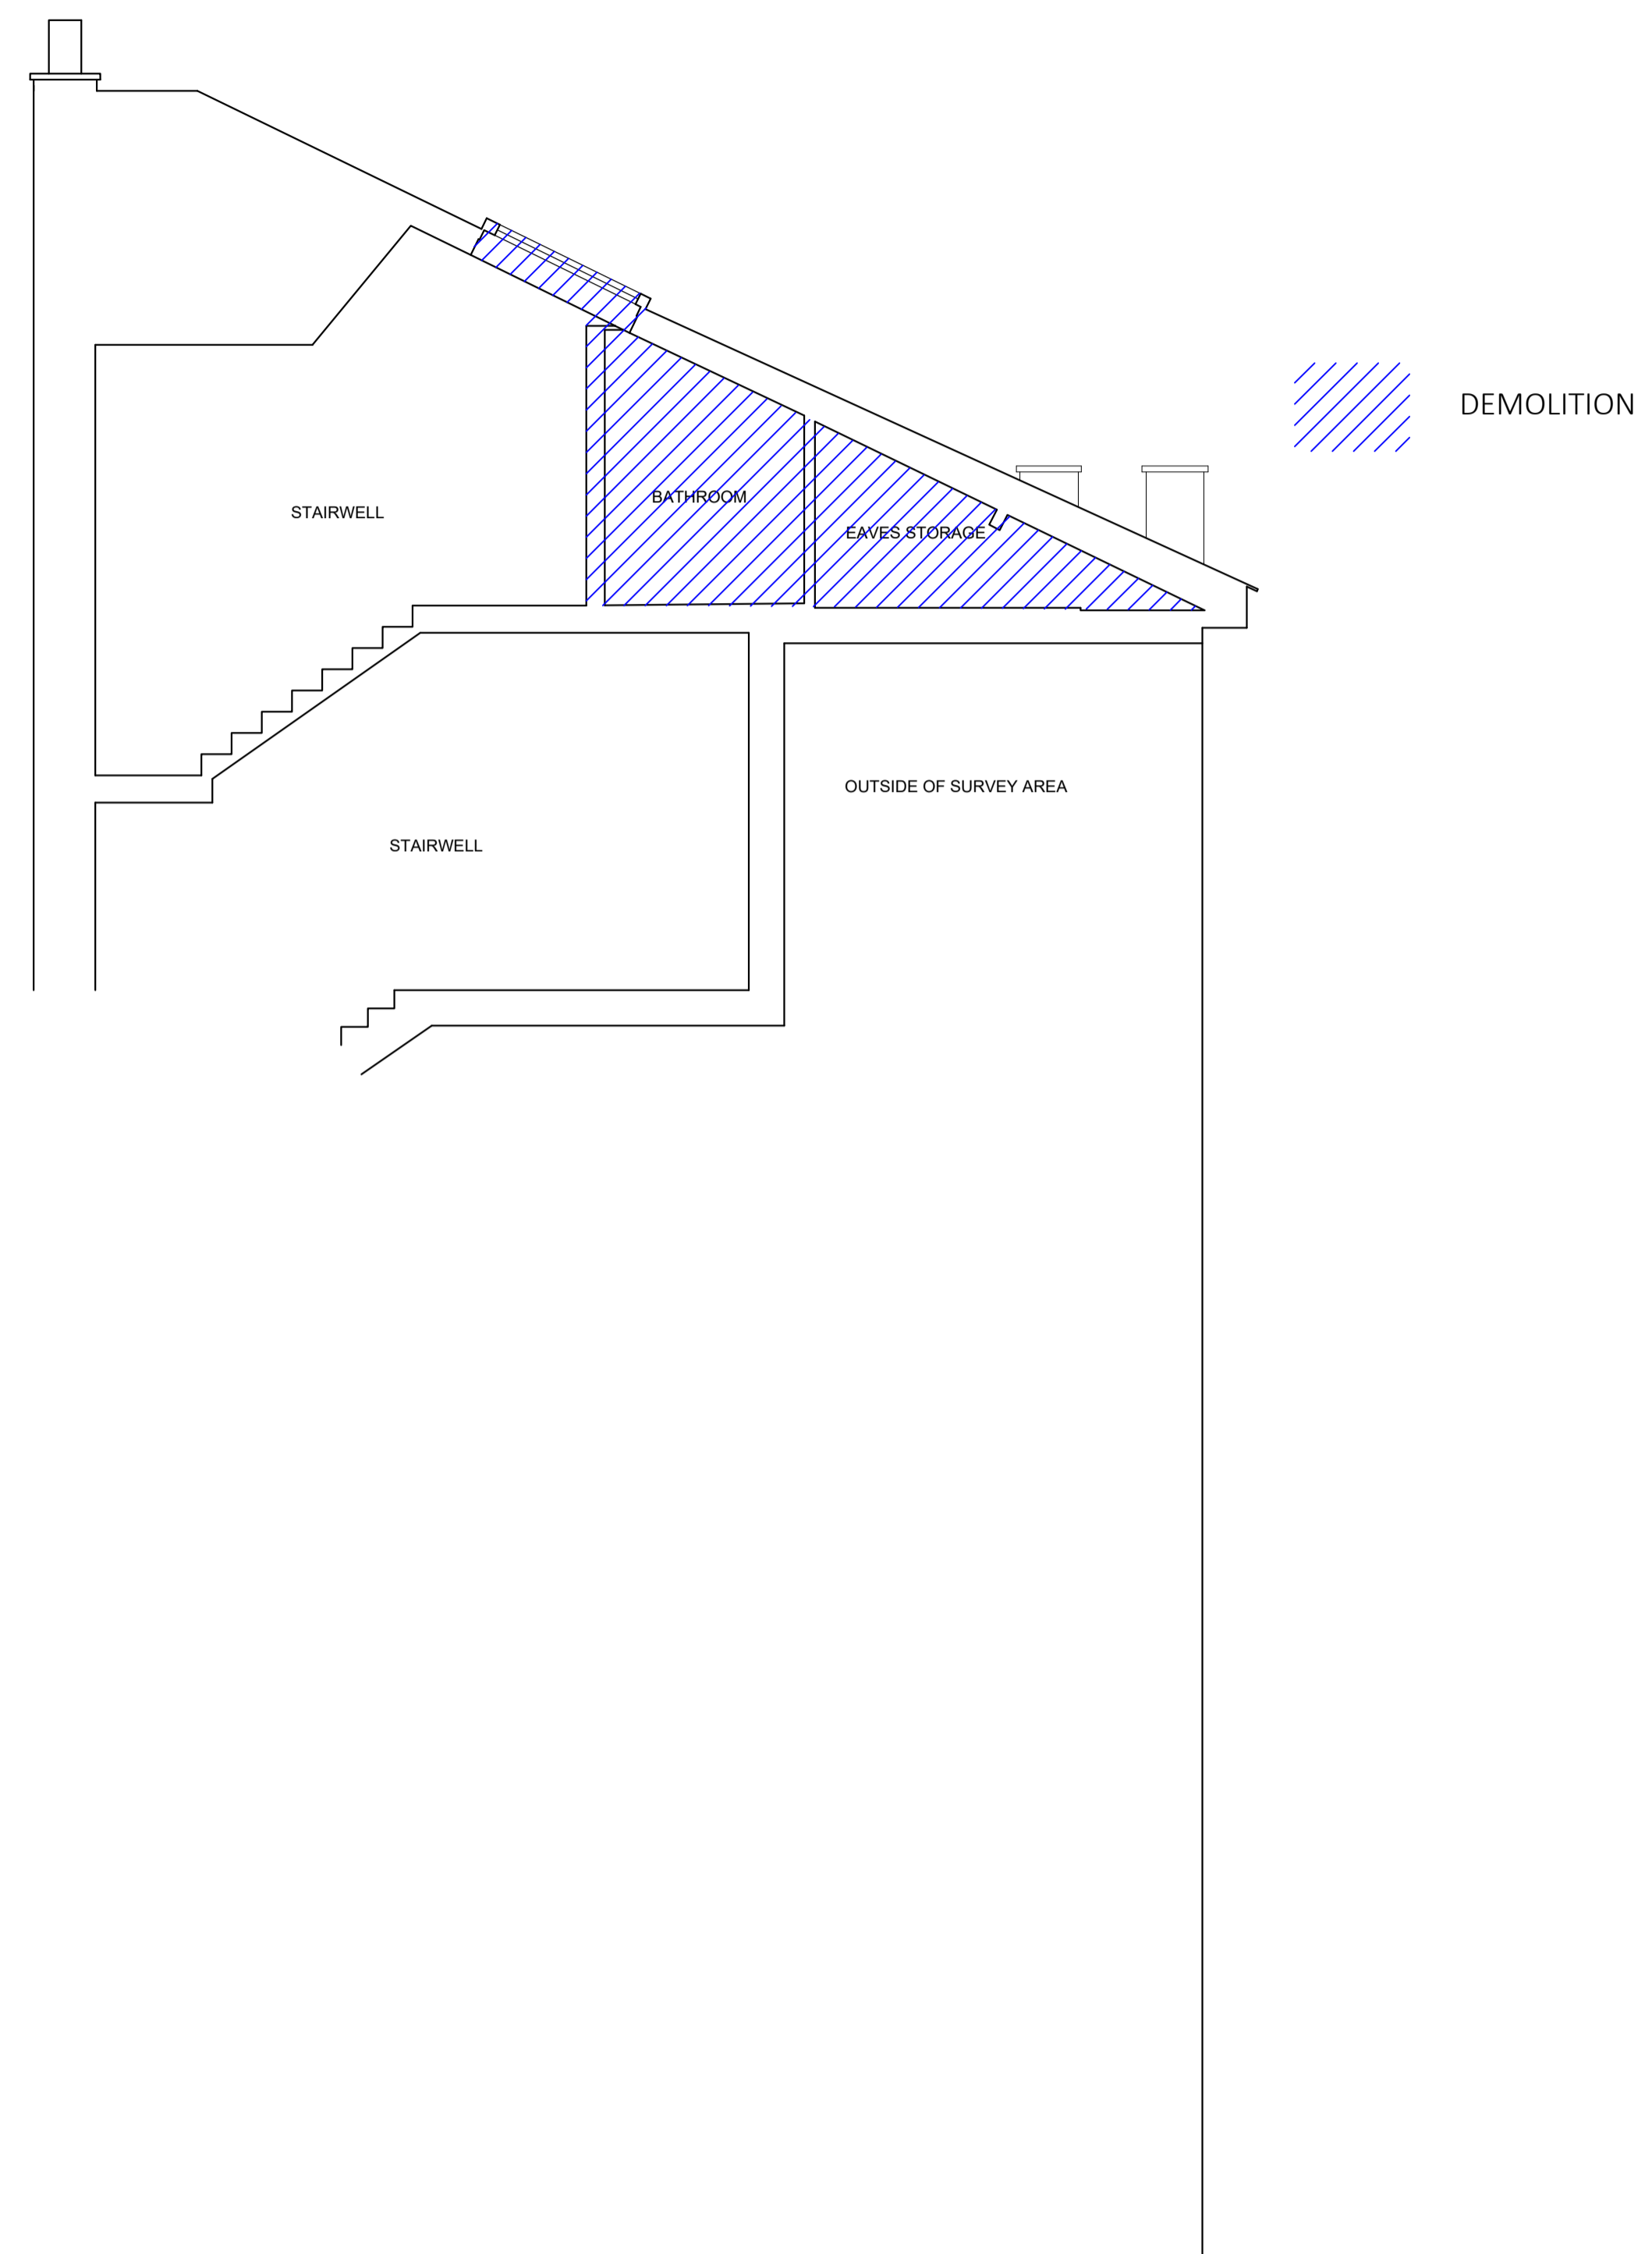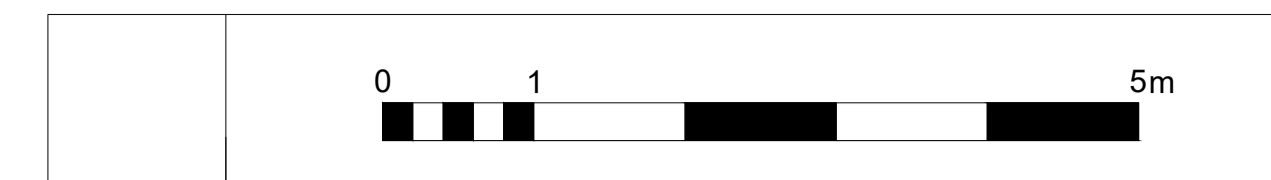

SECTION B - B

rev	date	description	revised by	audited by
stage		drawing title		suitability code
PLANNING		EXISTING Section BB		S2

CONTRACTORS ARE NOT TO SCALE DIMENSIONS FROM THIS DRAWING



**LIPTON
PLANT
ARCHITECTS**

Seatem House
39 Morelands St
London
EC3V 8BB

T +44 (0)20 7288 1333
F +44 (0)20 7288 0333
E mail@lparchitects.co.uk
W www.lparchitects.co.uk

client
Mr. Landon Kulick
44 Ferncroft Avenue
London
NW3 7PE

project
Flat 11
27 Belsize Park
London
NW3 4DU

THIS DRAWING IS COPYRIGHT

scale	drawn by	audited by	job no	originator	zone	level	type	role	dwg no	revision
1:50@A1 1:100@A3	CC	DC	552	LPA	ZZ	XX	DR	A	30008	--