


WILD COURT

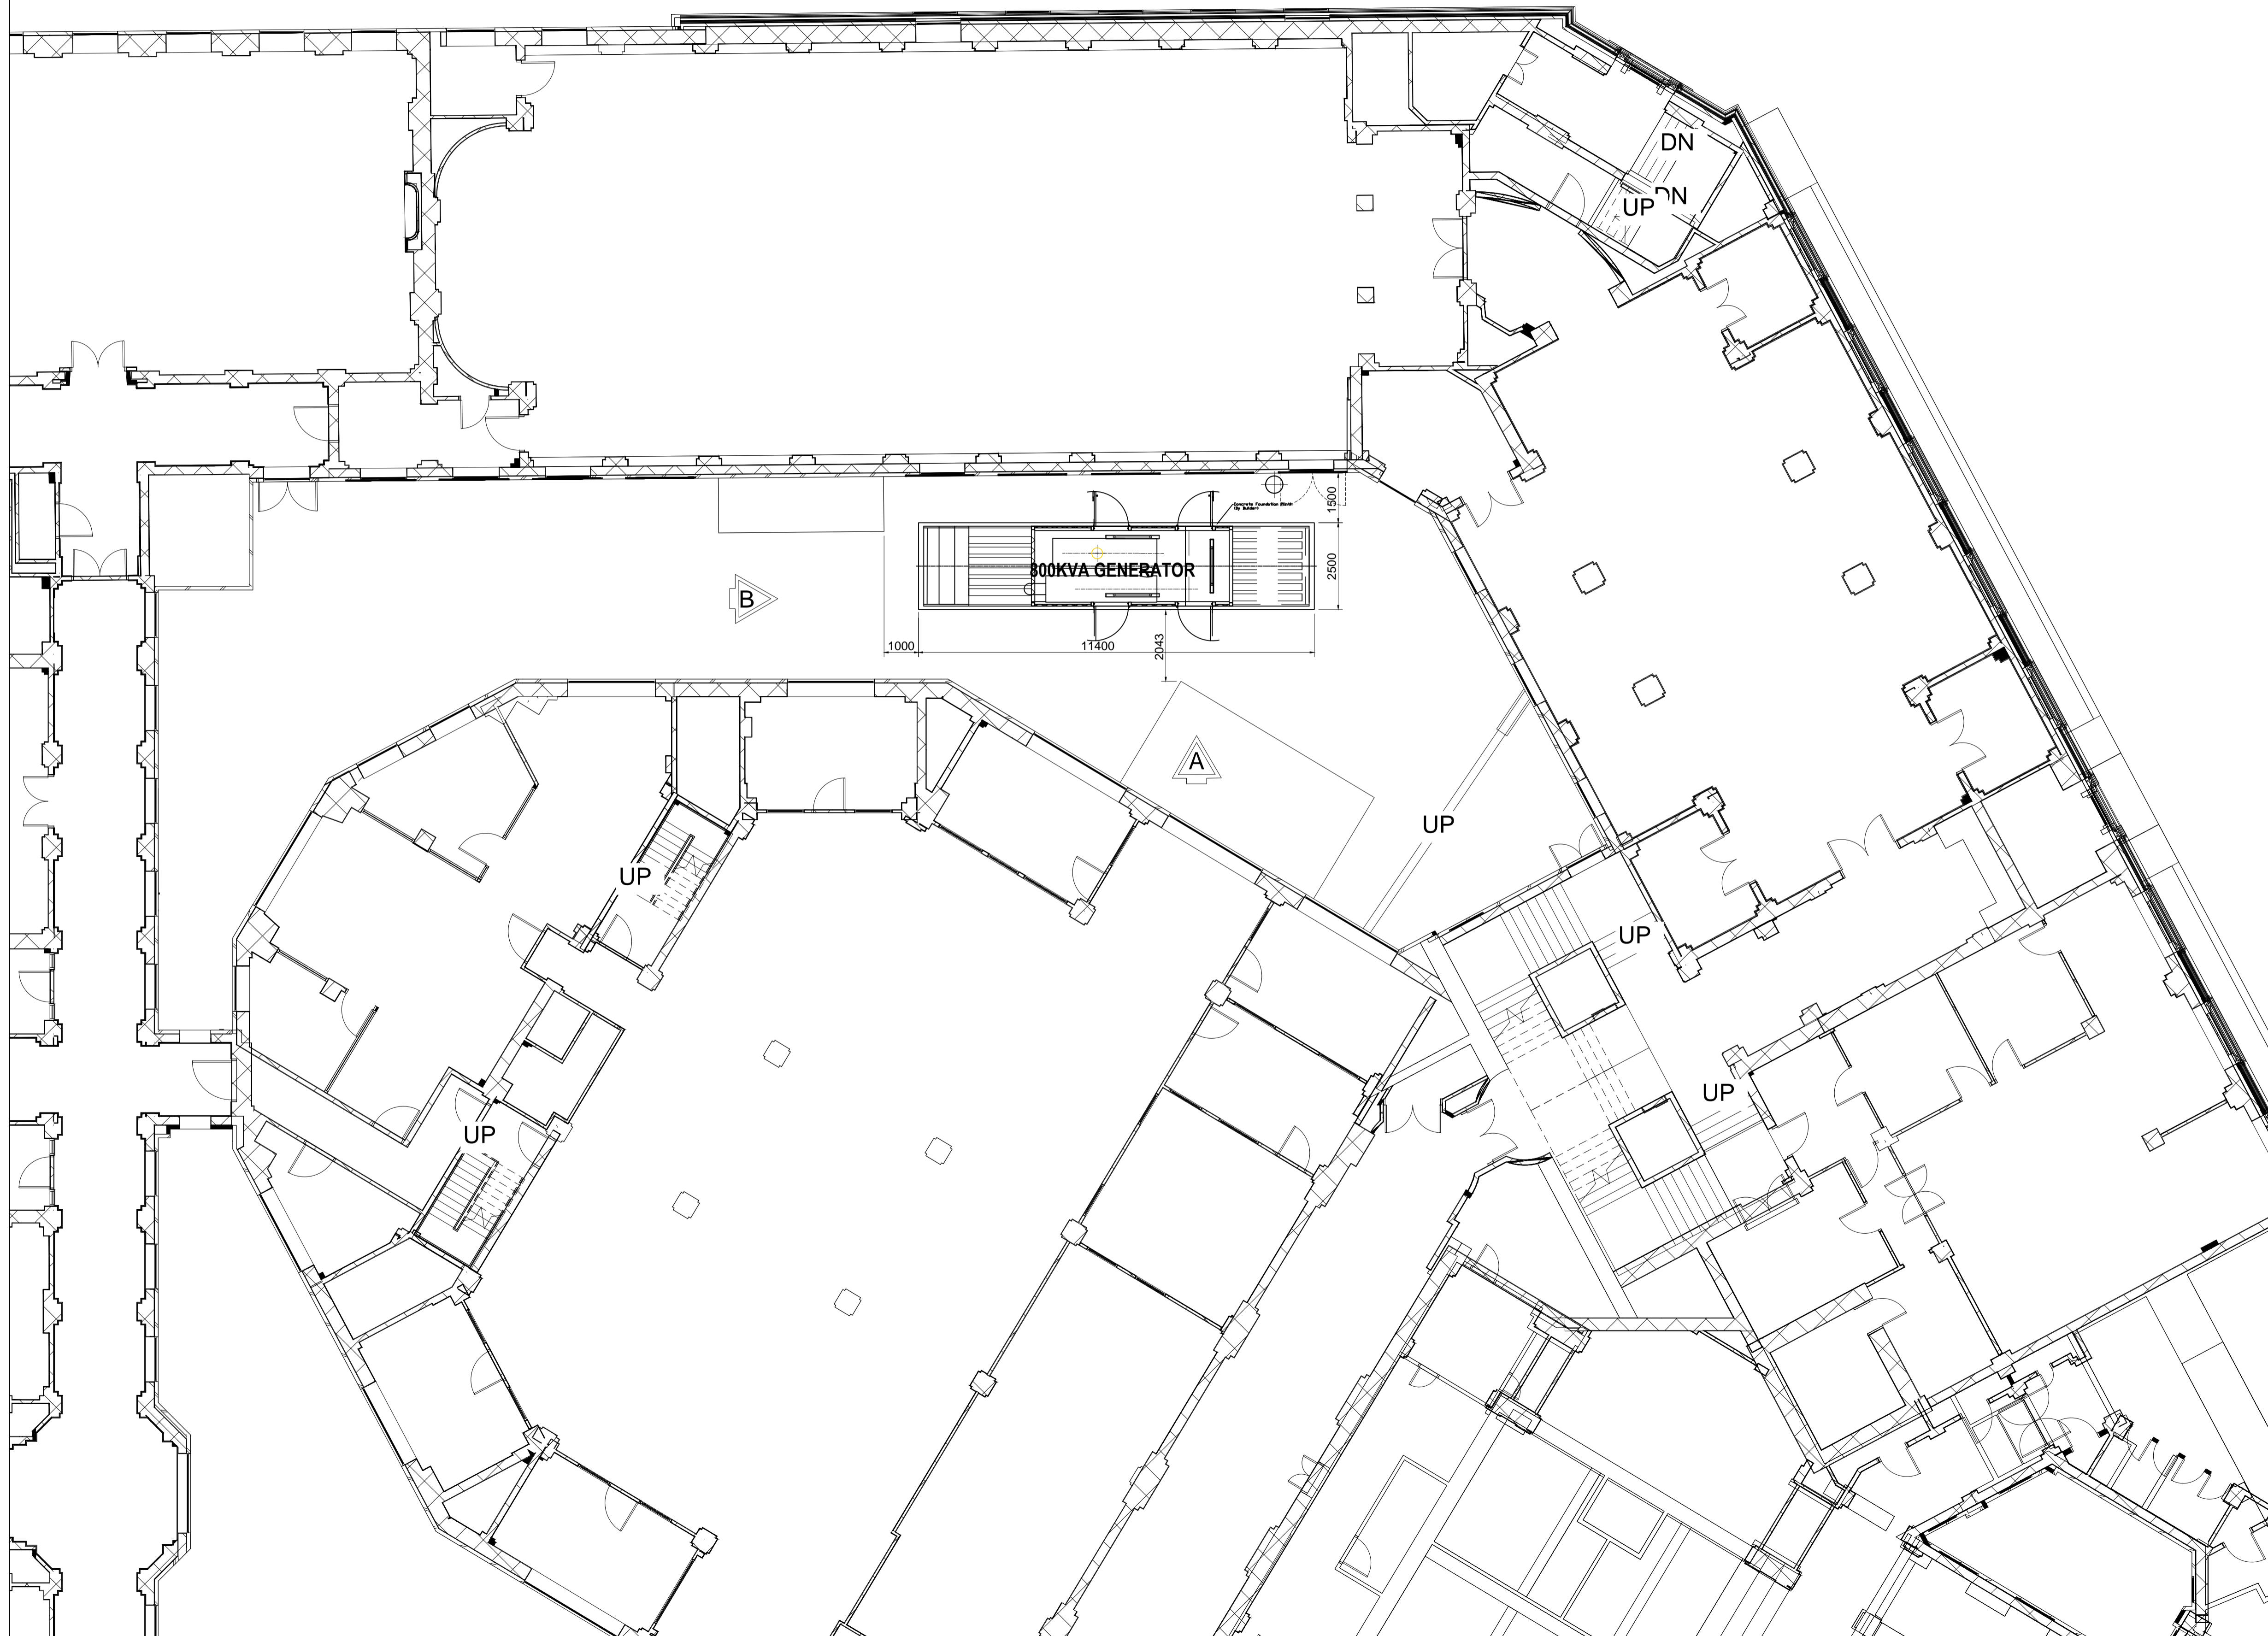

revisions	date	no.
Generator design amended to suit client requirements.	21.09.19	A

ABBOTT & ASSOCIATES
 Chartered Building Surveyors
 11 Cranmer Road Riverhead Sevenoaks Kent TN13 2AT
 Telephone: 01732 465455 Facsimile: 01732 460042
 E-mail: abbottassociates@btconnect.com

job title
 Freemason's Hall
 Great Queen Street
 London
 WC2B 5AZ

dwg title
 Partial ground floor plan showing the location
 of the proposed stand by generator and fuel
 store.

scales
 1:100 at A1

dwg no	date	drawn
SK.06/A	June 2018	PA