




Proposed Rear Elevation

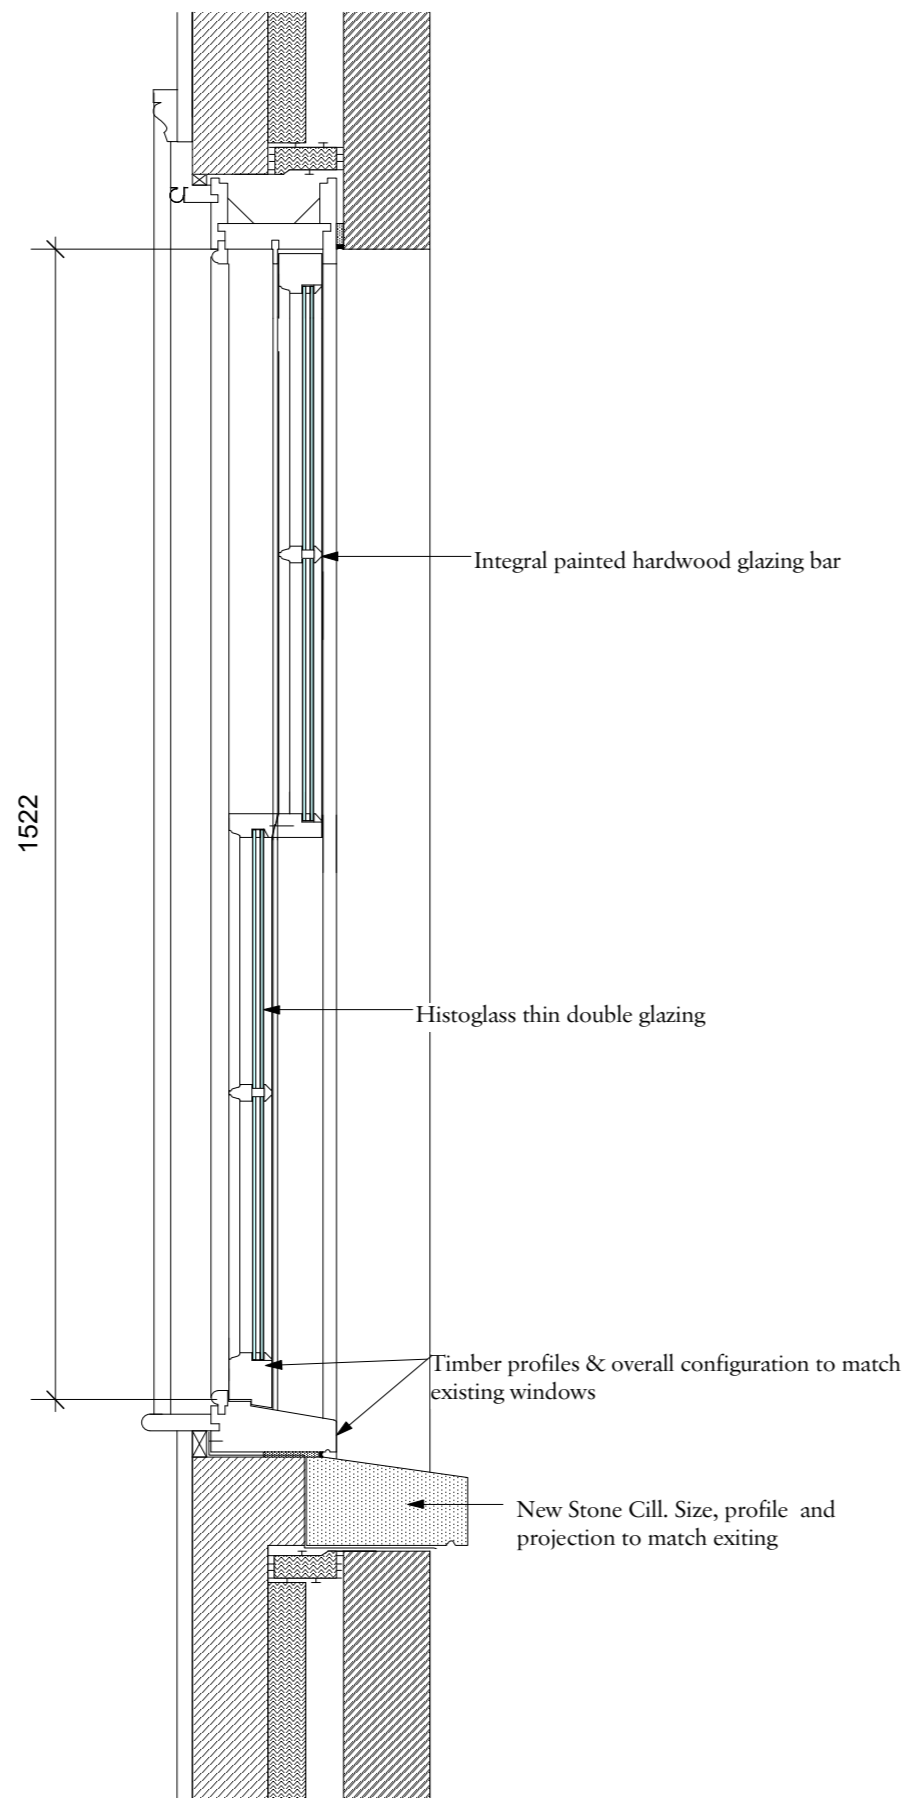

Proposed Window Section

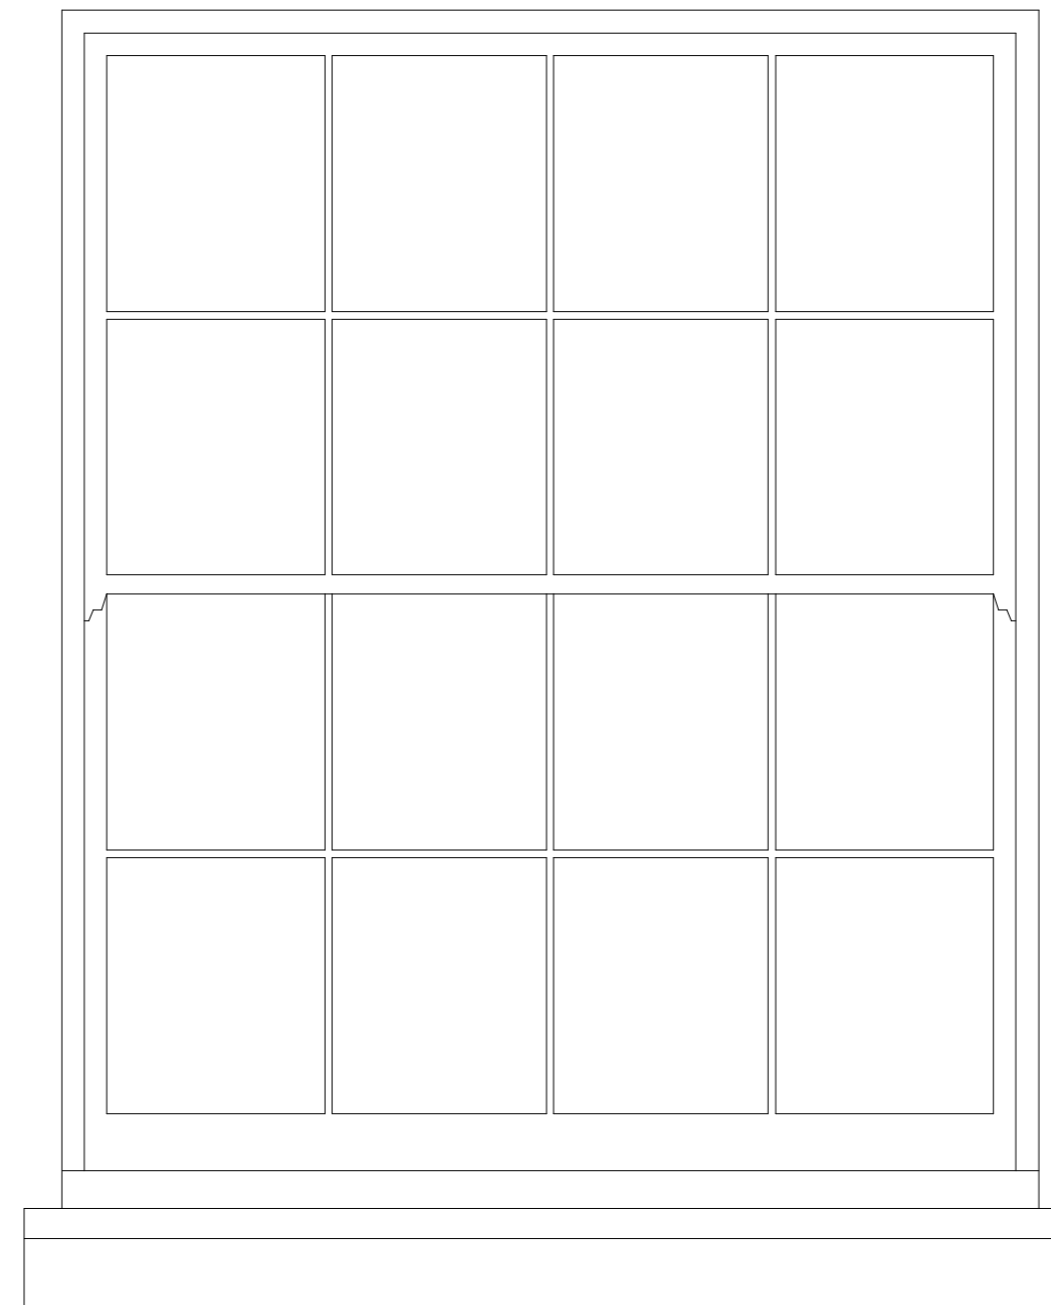

Proposed Window Elevation

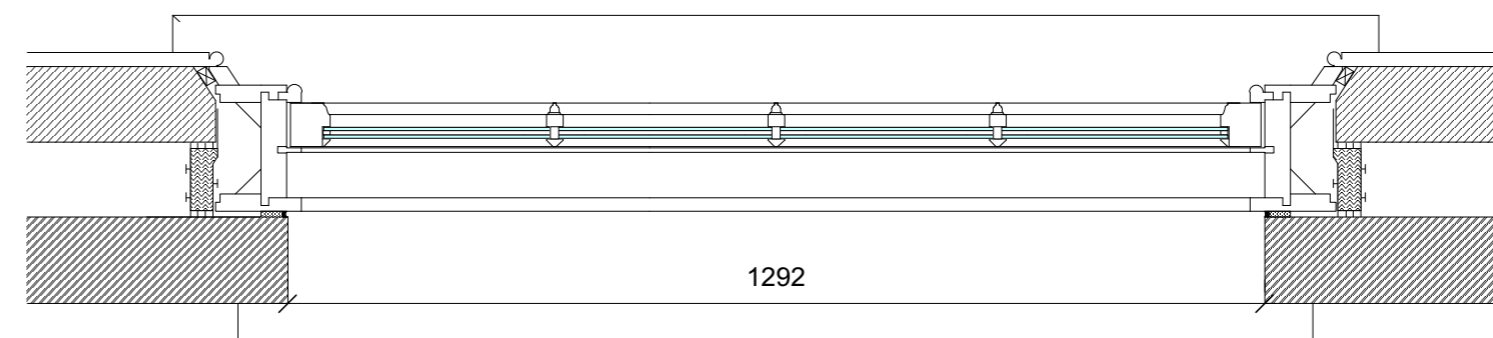

Proposed Window Plan

Rev Date Details By

Charlton Brown Architecture & Interiors

The Belvedere, 2 Back Lane, Hampstead, London, NW3 1HL

Telephone +44(0)20 7794 1234
Email office@charltonbrown.com
Website www.charltonbrown.com

Client
Liz Soars

Project
35 Downshire Hill

Drawing Title
Proposed Window Details

Date	Drawn	Checked
30/05/19	MH	CP

Scale & Scale Bar

1:10 @ A1
1:20 @ A3

Issue Status

FOR PLANNING

Project Number	Drawing Number	Revision
19 10	PD02	