


Issue For Planning

Rev	Date
01	02/08/2019
02	19/08/2019

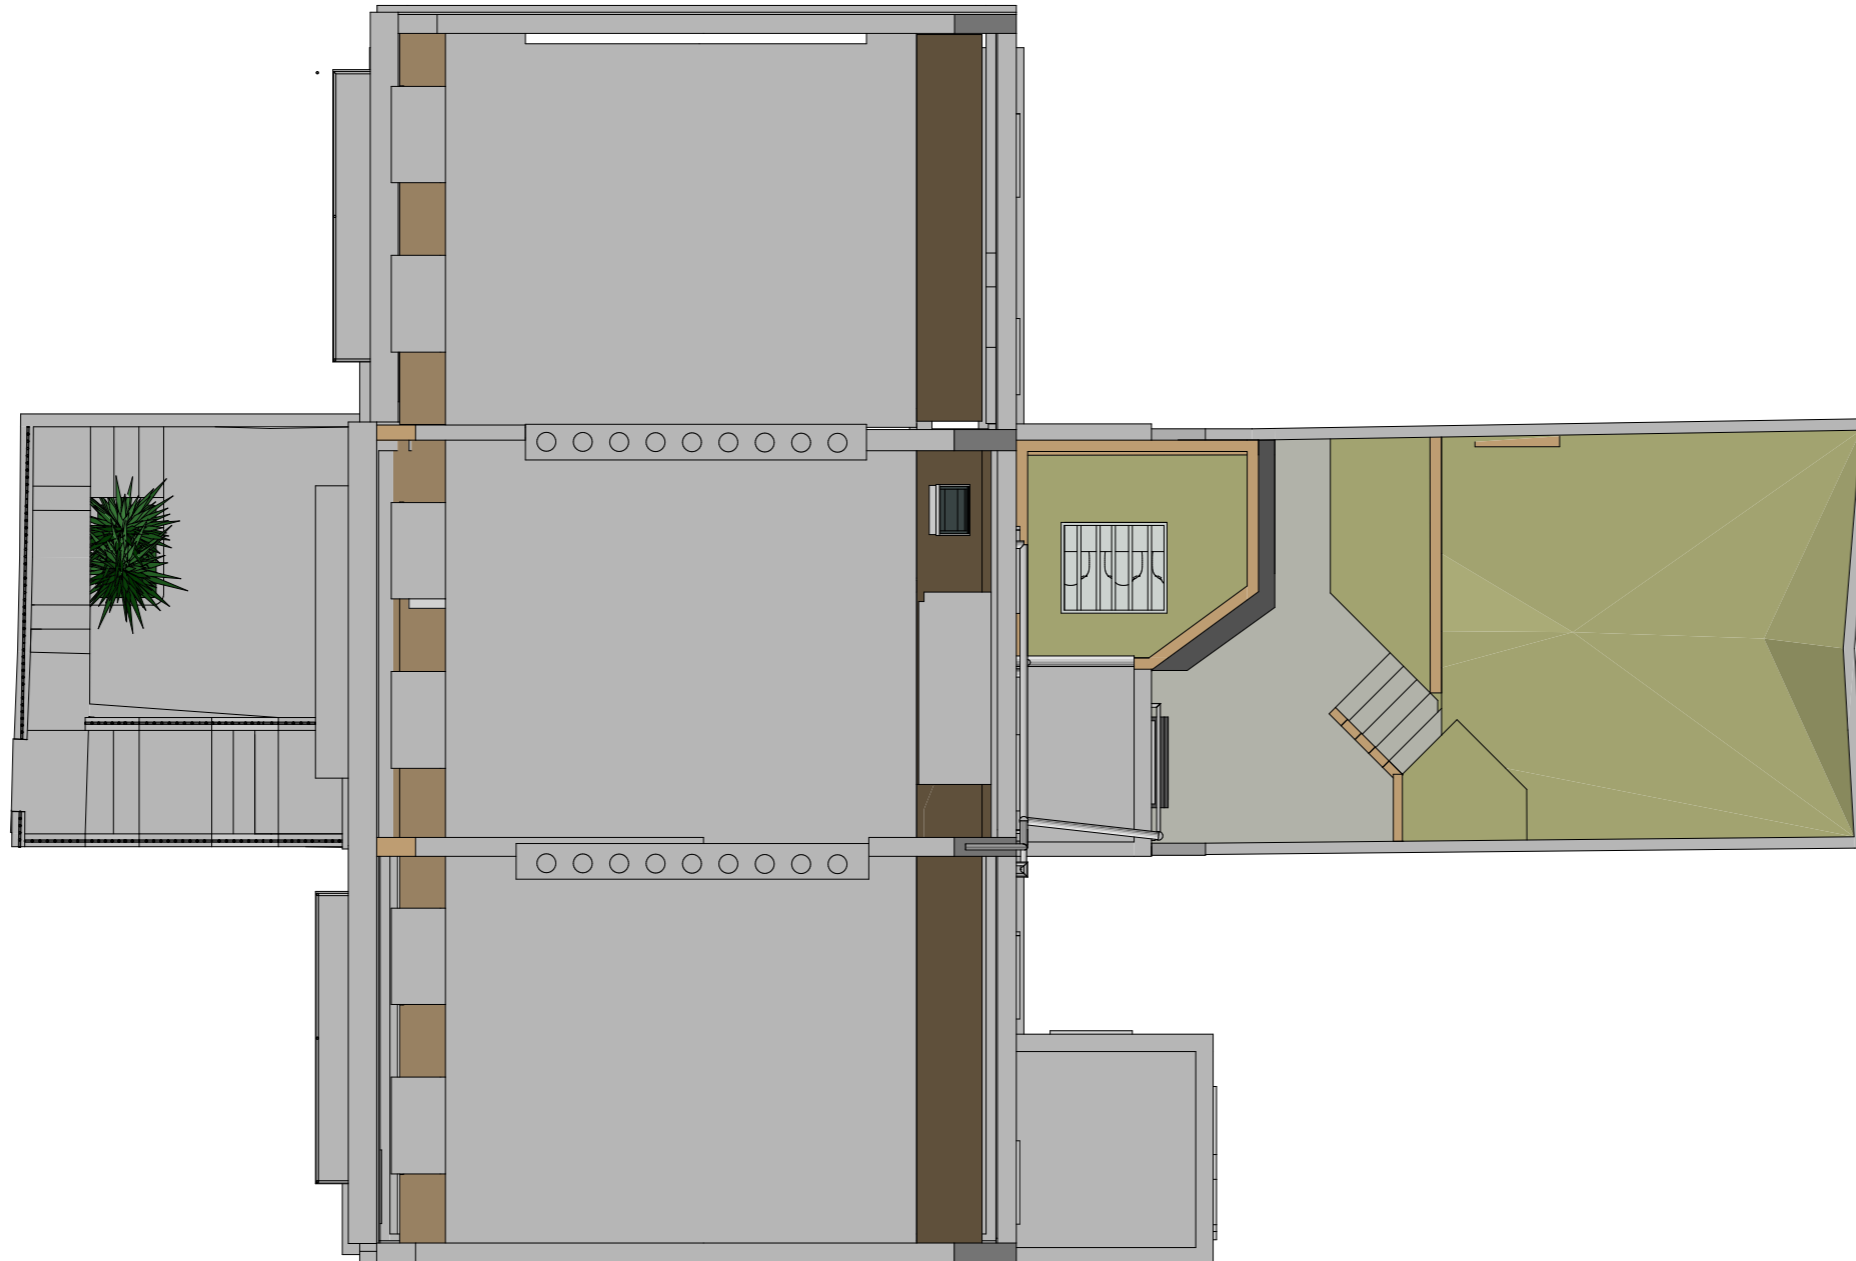

10a Branch Place
 London N1 5PH
 p: 0207 686 3445
 e: info@scenarioarchitecture.com
 w: www.scenarioarchitecture.com

Project Name:
8_Mornington_Terrace

Client:
H and P Augar

Site Location:
**8 Mornington Terrace London
 NW1 7RR**

Drawing not to be used other than the purpose for which it was prepared. It's supplied without liability for errors or omissions. All dimensions are to be checked on site. This drawing is to be read in conjunction with all other drawings. Notes on this drawing will apply to all other drawings where a similar position exists.



Scale @ A3
1:100

Project No.
105


Drawing Name
Approved Site Plan

Drawing Number
PR-A0.01


Rev
01

  


Rev	Date
01	05/06/2019
02	02/08/2019
03	19/08/2019

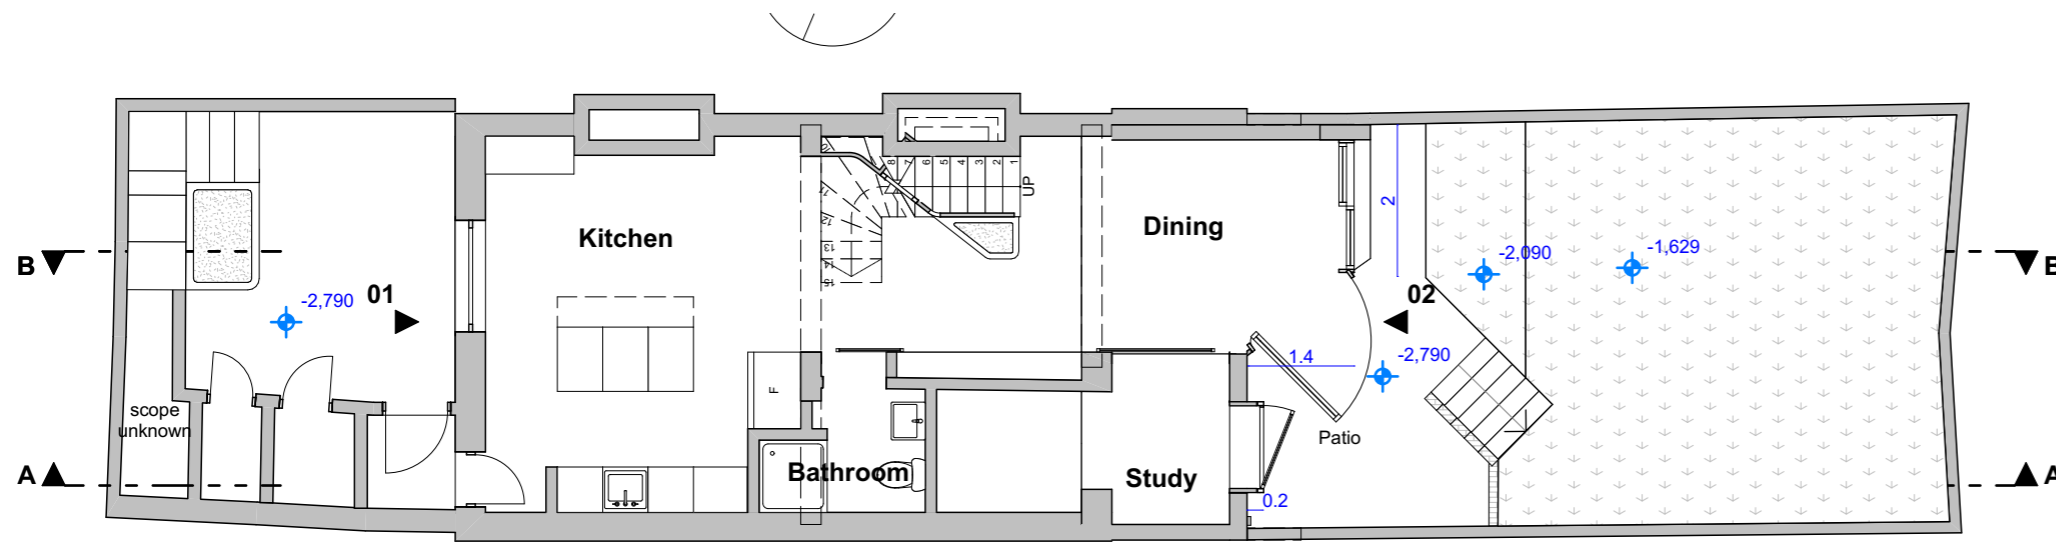

01 Approved Lower Ground Floor
Scale 1:100

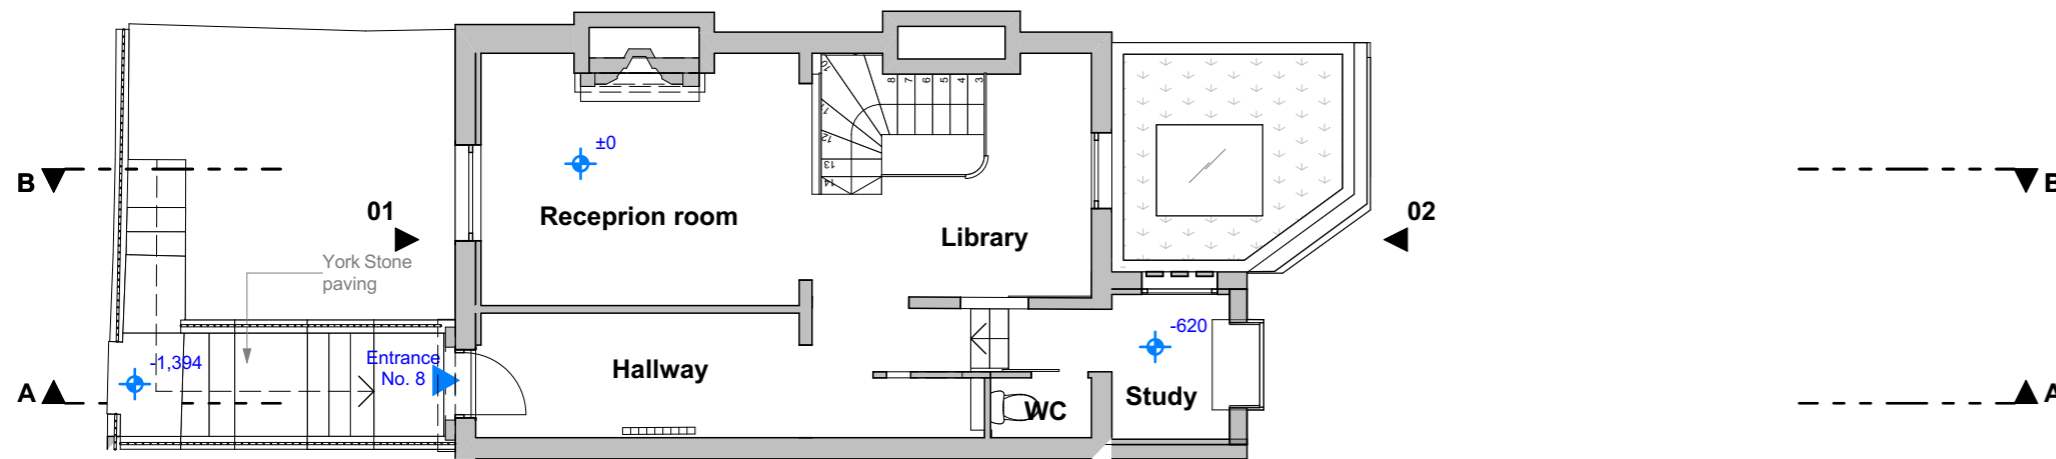

02 Approved Ground Floor
Scale 1:100

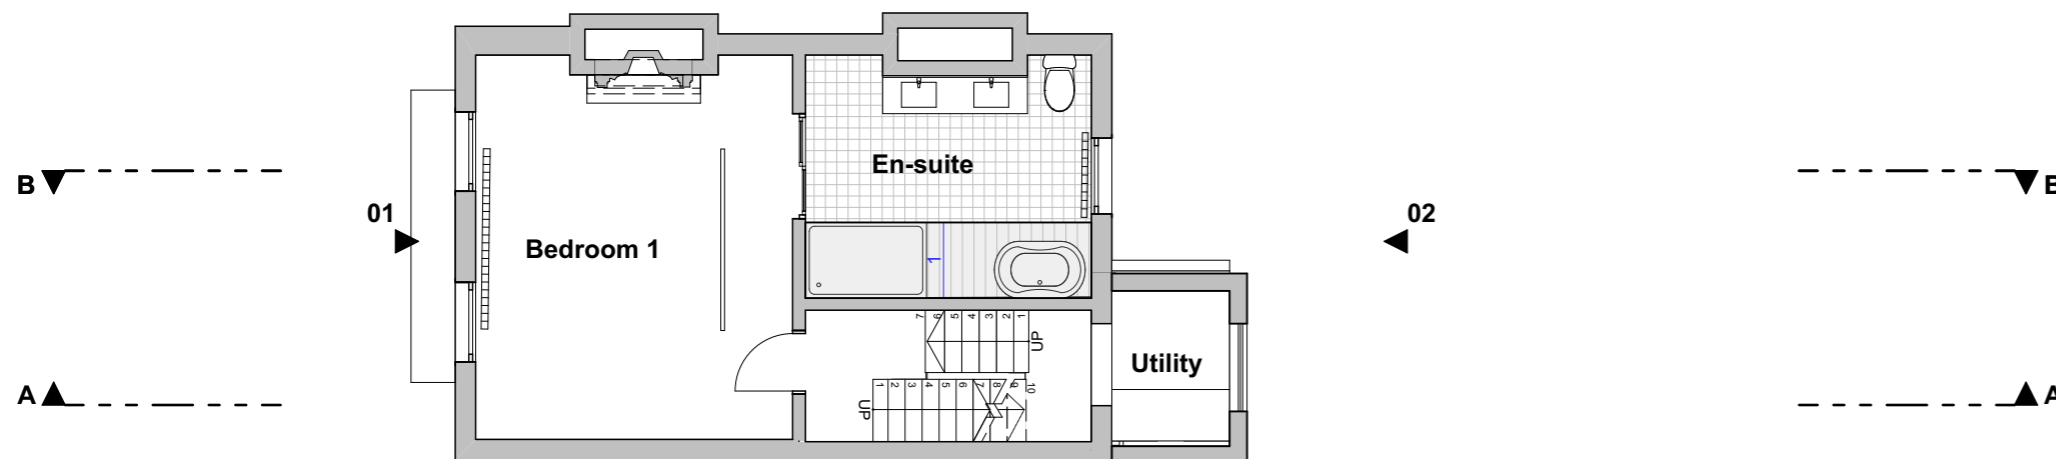

03 Approved First Floor
Scale 1:100



10a Branch Place
London N1 5PH
p: 0207 686 3445
e: info@scenarioarchitecture.com
w: www.scenarioarchitecture.com

Project Name:
8 Morningside Terrace

Client:
H and P Augar

Site Location:
**8 Morningside Terrace London
NW1 7RR**

Drawing not to be used other than the purpose for which it was prepared. It is supplied without liability for errors or omissions. All dimensions are to be checked on site. This drawing is to be read in conjunction with all other drawings. Notes on this drawing will apply to all other drawings where a similar position exists.

Scale @ A3
1:100

Project No.
105


Drawing Name
Approved LGF-GF-FF Plans

Drawing Number


Rev

PR-A1.01


01

 


Rev	Date
01	05/06/2019
02	02/08/2019
03	19/08/2019

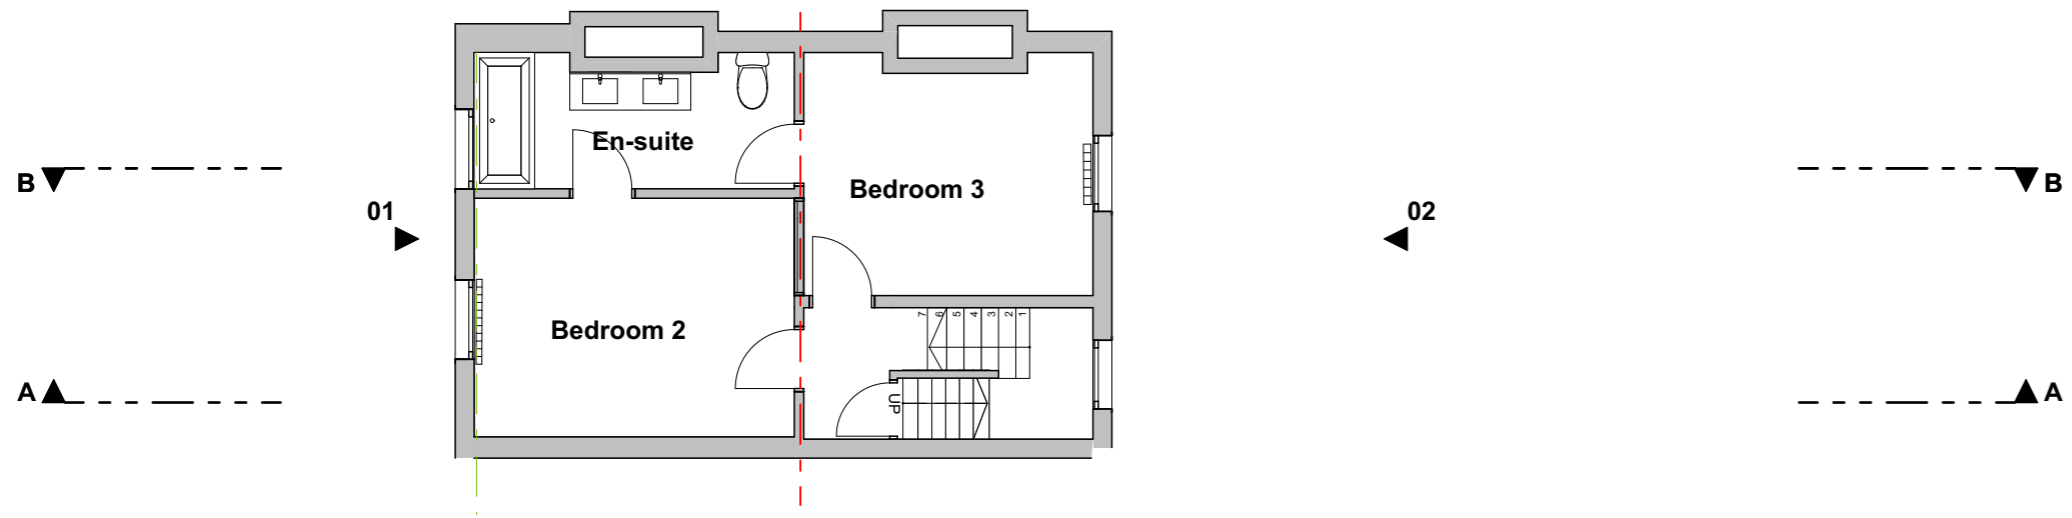

01 Approved Second Floor
Scale 1:100

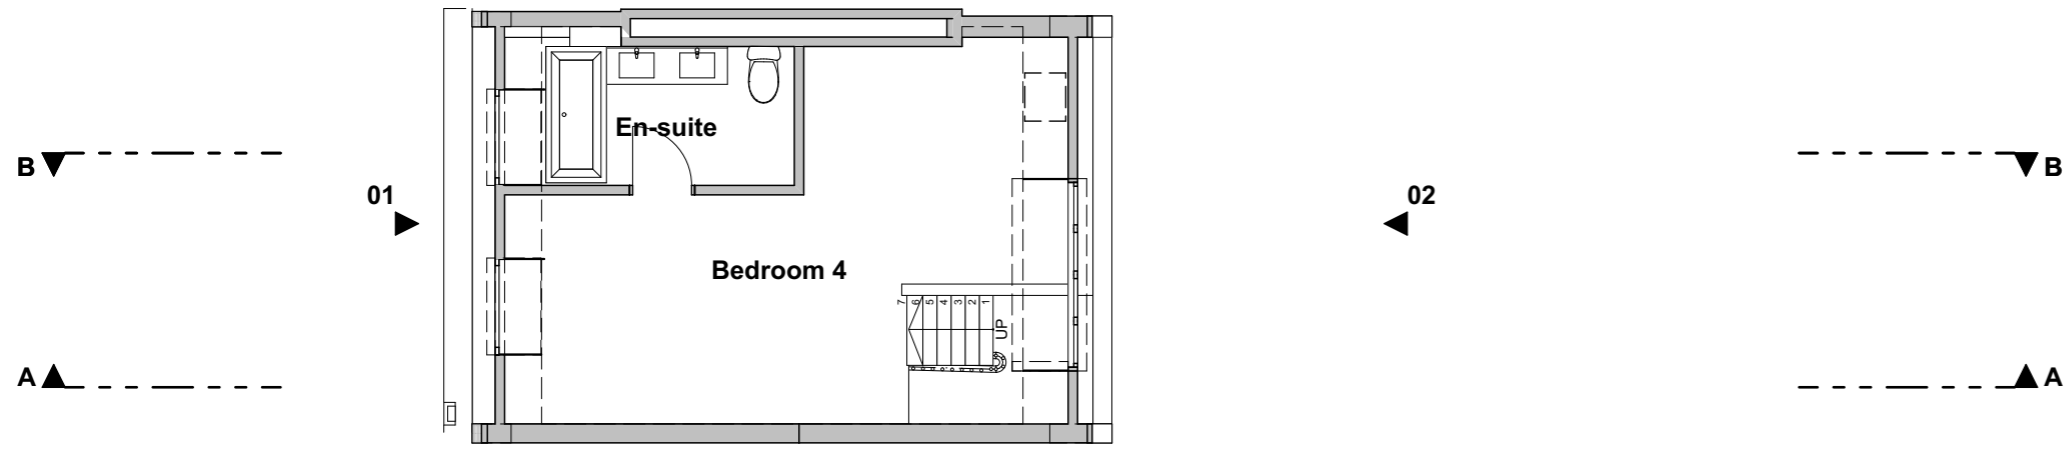

02 Approved Third Floor
Scale 1:100

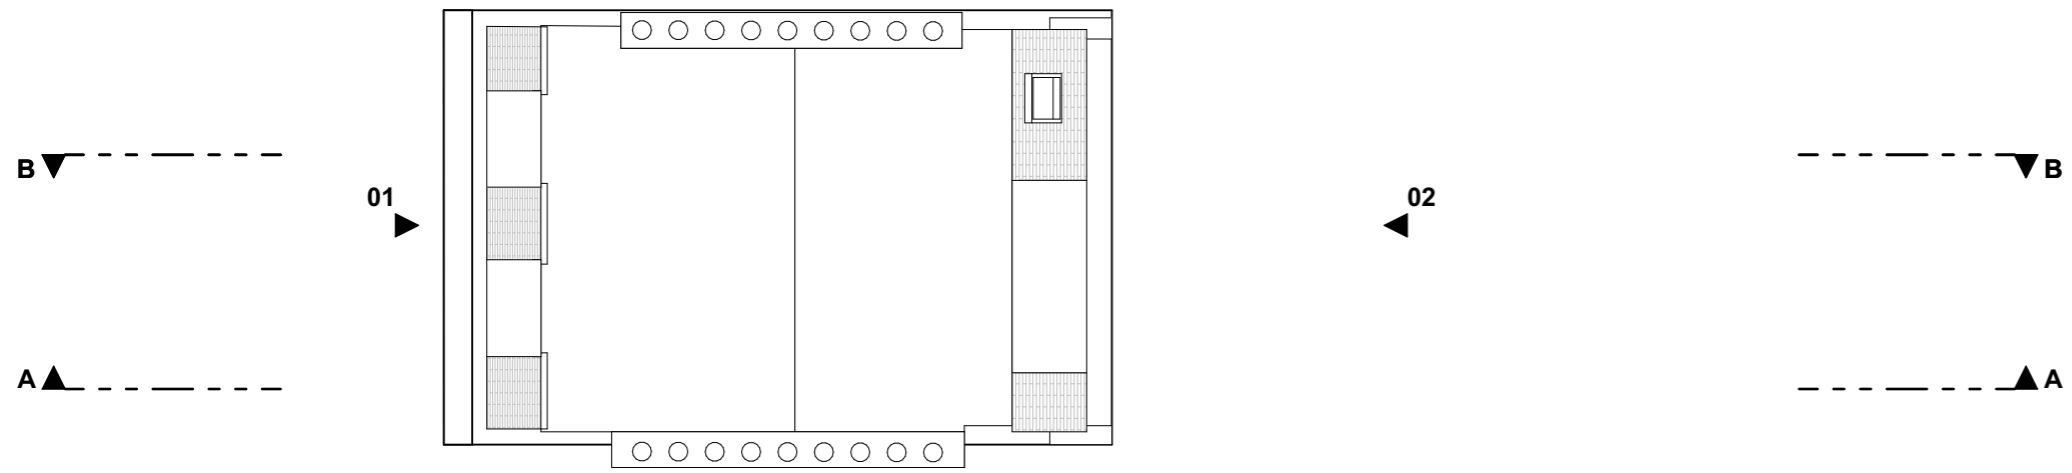

03 Approved Roof
Scale 1:100



10a Branch Place
London N1 5PH
p: 0207 686 3445
e: info@scenarioarchitecture.com
w: www.scenarioarchitecture.com

Project Name:
8_Mornington_Terrace

Client:
H and P Augar

Site Location:
**8 Mornington Terrace London
NW1 7RR**

Drawing not to be used other than the purpose for which it was prepared. It's supplied without liability for errors or omissions. All dimensions are to be checked on site. This drawing is to be read in conjunction with all other drawings. Notes on this drawing will apply to all other drawings where a similar position exists.



Scale @ A3
1:100

Project No.
105

Drawing Name
**Approved SF-Loft-Roof
Plans**

Drawing Number
PR-A1.02

Rev
01

  

P:\105_8_Mornington_Terrace\01-Scenario\01-Model\03-Design_Development\Planning-Minor_Amendment\105_8_Mornington_Ter_A_Aproved.dwg

Rev	Date
01	02/08/2019
02	07/08/2019
03	19/08/2019
04	02/09/2019



01 Approved Front Elevation
Scale 1:100



02 Approved Rear Elevation
Scale 1:100



10a Branch Place
London N1 5PH
p: 0207 686 3445
e: info@scenarioarchitecture.com
w: www.scenarioarchitecture.com

Project Name:
8 Morningside Terrace

Client:
H and P Augar

Site Location:
**8 Morningside Terrace London
NW1 7RR**

Drawing not to be used other than the purpose for which it was prepared. It's supplied without liability for errors or omissions. All dimensions are to be checked on site. This drawing is to be read in conjunction with all other drawings. Notes on this drawing will apply to all other drawings where a similar position exists.


Scale @ A3
1:100

Project No.
105


Drawing Name
Approved Elevations

Drawing Number
PR-A2.01

Rev
01

 

Rev	Date
01	02/08/2019
02	19/08/2019

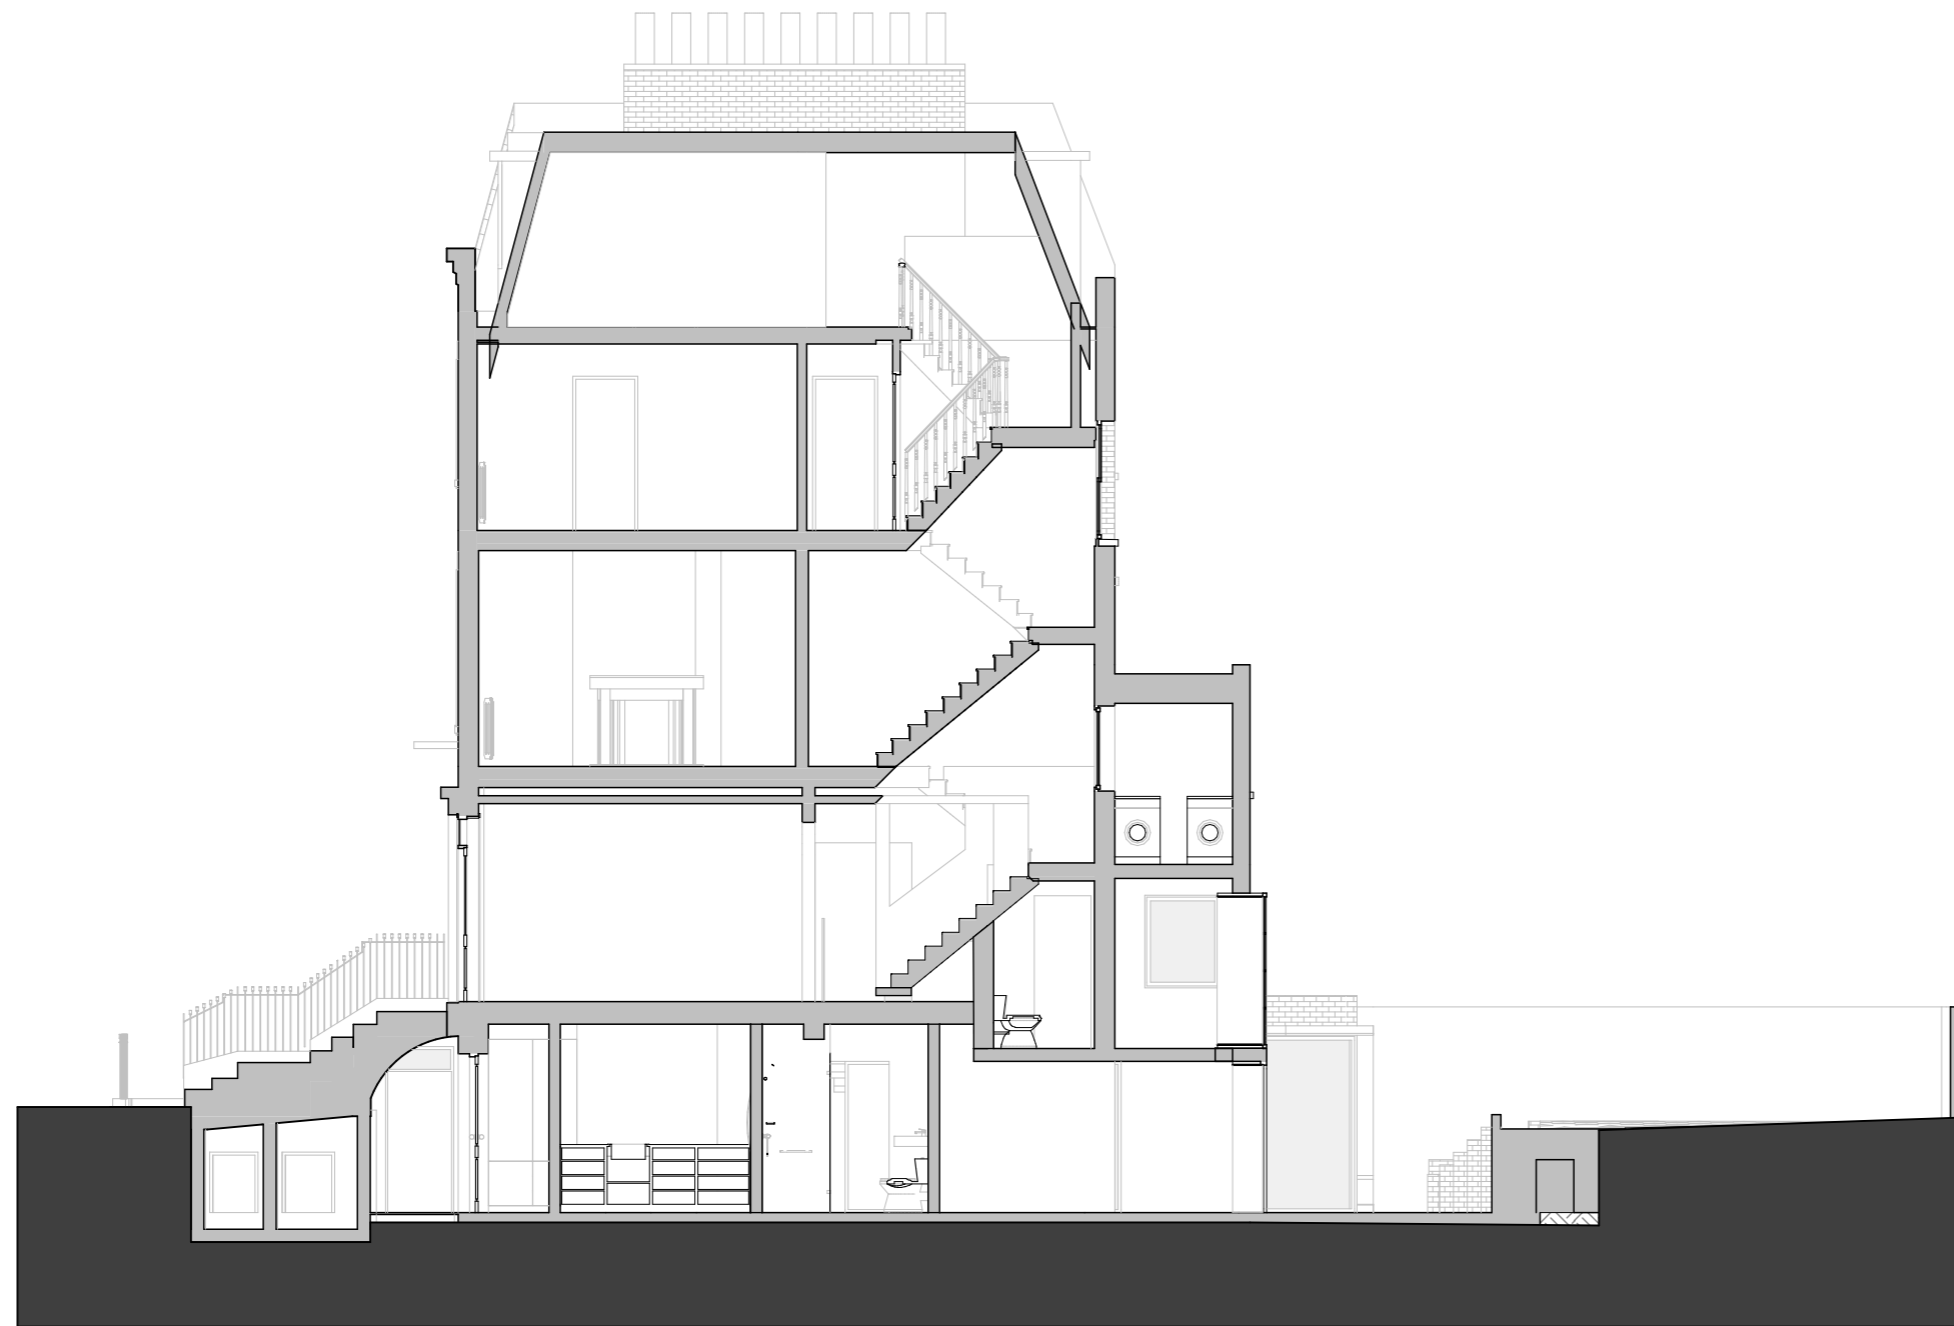

S/A

10a Branch Place
 London N1 5PH
 p: 0207 686 3445
 e: info@scenarioarchitecture.com
 w: www.scenarioarchitecture.com

Project Name:
8_Mornington_Terrace

Client:
H and P Augar

Site Location:
**8 Mornington Terrace London
 NW1 7RR**

Drawing not to be used other than the purpose for which it was prepared. It's supplied without liability for errors or omissions. All dimensions are to be checked on site. This drawing is to be read in conjunction with all other drawings. Notes on this drawing will apply to all other drawings where a similar position exists.


Scale @ A3
1:100

Project No.
105


Drawing Name
Approved Section A

Drawing Number
PR-A3.01

Rev
01

 

Rev	Date
01	02/08/2019
02	19/08/2019

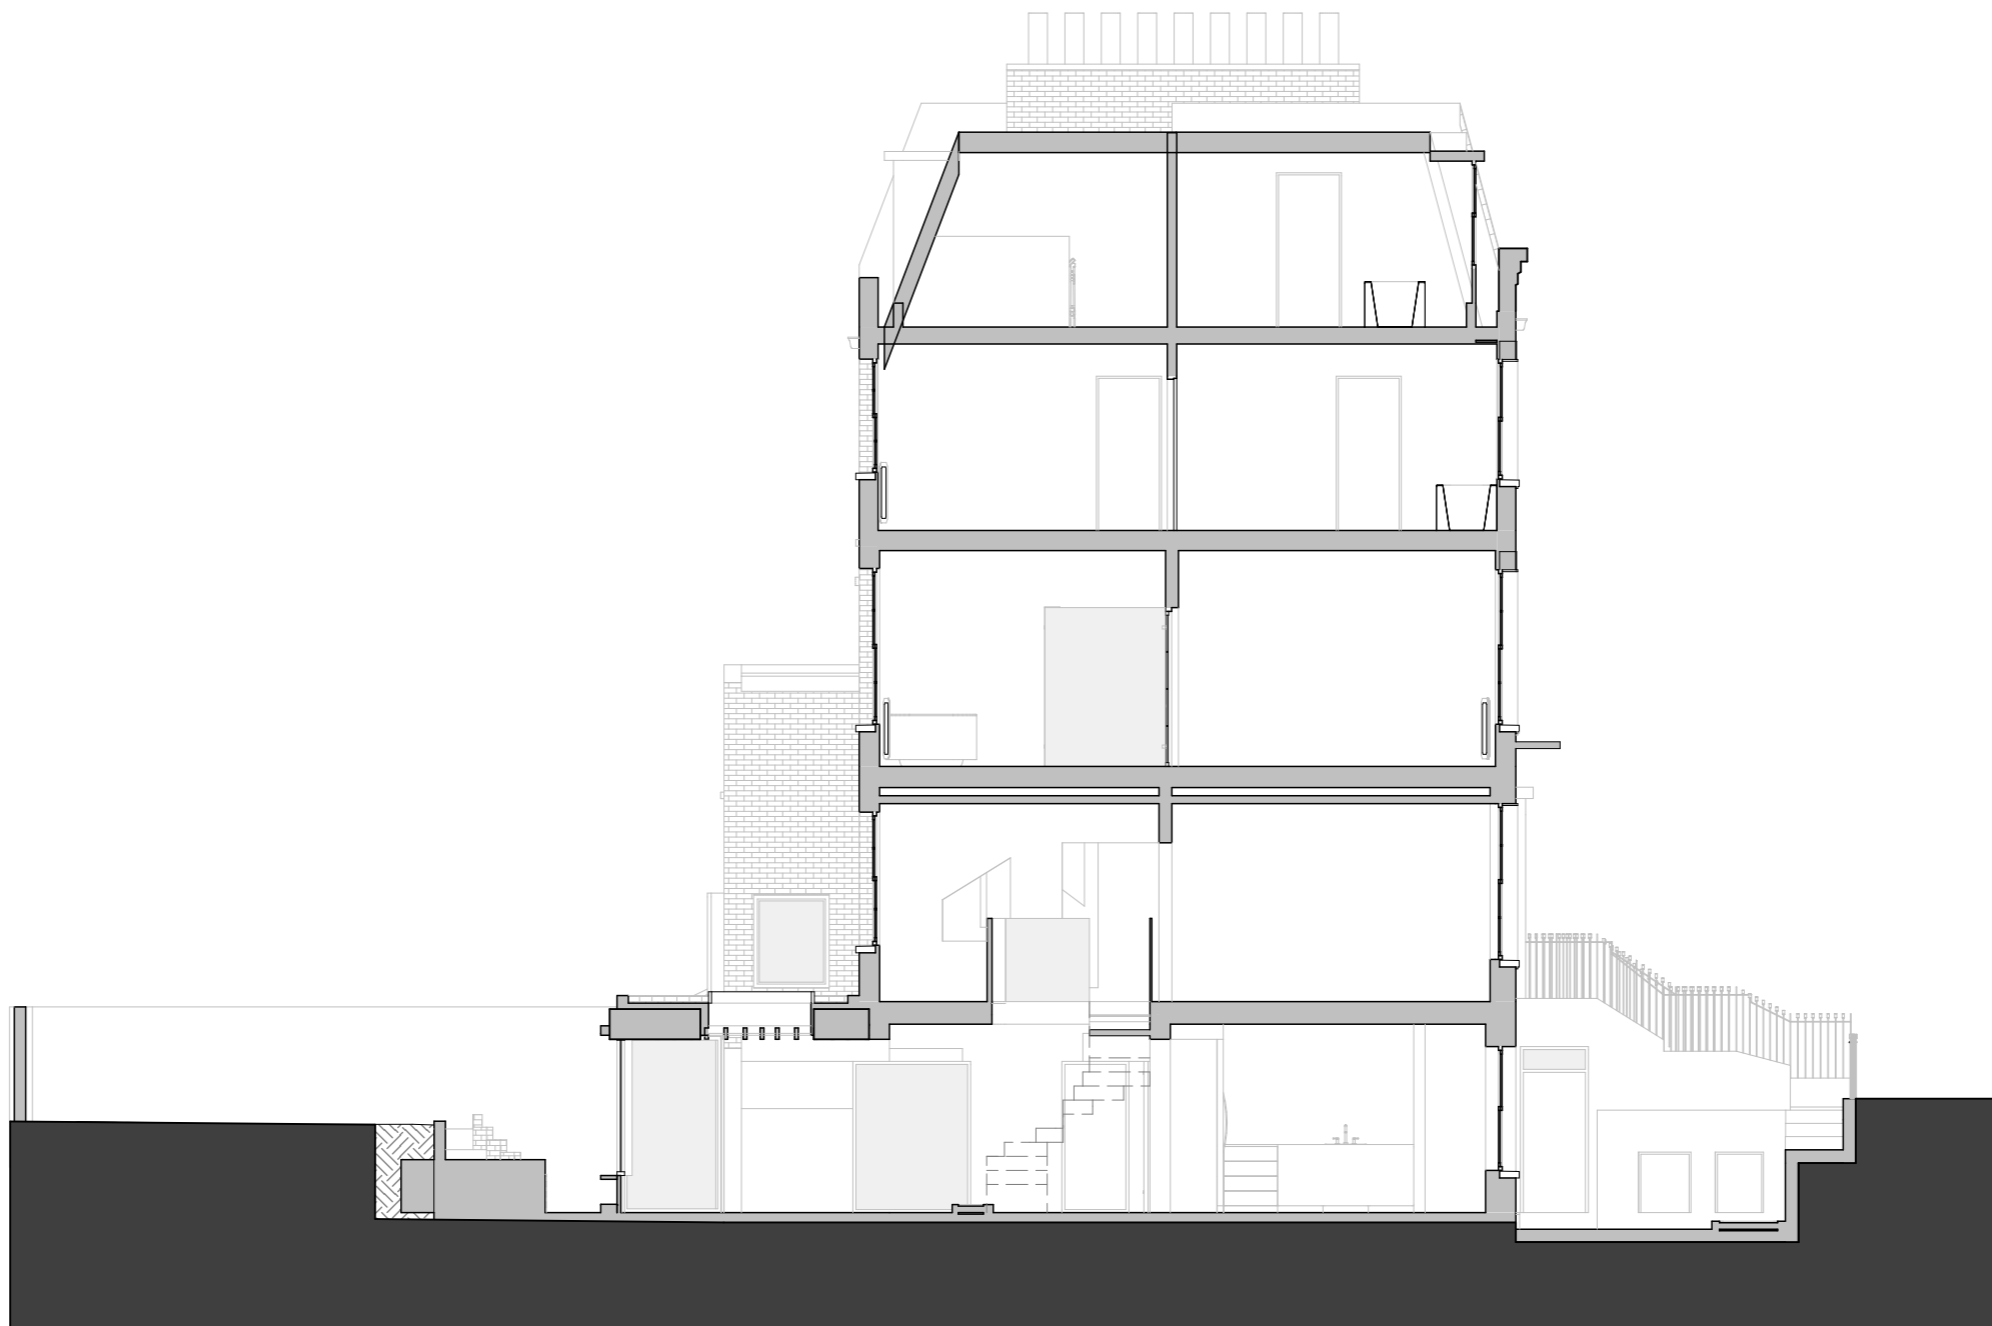

S/A

10a Branch Place
 London N1 5PH
 p: 0207 686 3445
 e: info@scenarioarchitecture.com
 w: www.scenarioarchitecture.com

Project Name:
8_Mornington_Terrace

Client:
H and P Augar

Site Location:
**8 Mornington Terrace London
 NW1 7RR**

Drawing not to be used other than the purpose for which it was prepared. It's supplied without liability for errors or omissions. All dimensions are to be checked on site. This drawing is to be read in conjunction with all other drawings. Notes on this drawing will apply to all other drawings where a similar position exists.

Scale @ A3
1:100

Project No.
105

Drawing Name
Approved Section B

Drawing Number
PR-A3.02

Rev
01

