

10a Branch Place
 London N1 5PH
 p: 0207 686 3445
 e: info@scenarioarchitecture.com
 w: www.scenarioarchitecture.com

Project Name:
8_Mornington_Terrace

Client:
H and P Augar

Site Location:
**8 Mornington Terrace London
 NW1 7RR**

Drawing not to be used other than the purpose for which it was prepared. It's supplied without liability for errors or omissions. All dimensions are to be checked on site. This drawing is to be read in conjunction with all other drawings. Notes on this drawing will apply to all other drawings where a similar position exists.



Scale @ A3
1:100


Project No.
105

Drawing Name
Existing Site Plan


Drawing Number
EX-A0.01

Rev
01

  


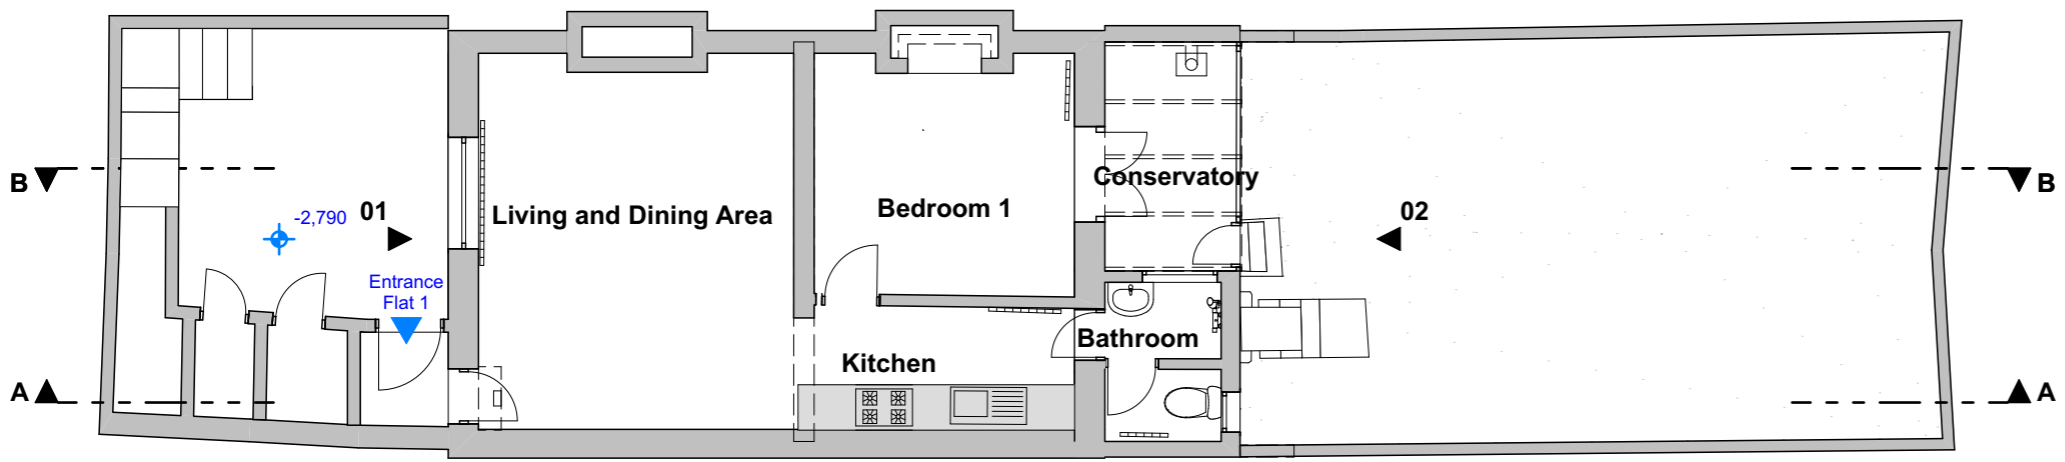

01 Existing Lower Ground Floor - Flat 1
Scale 1:100

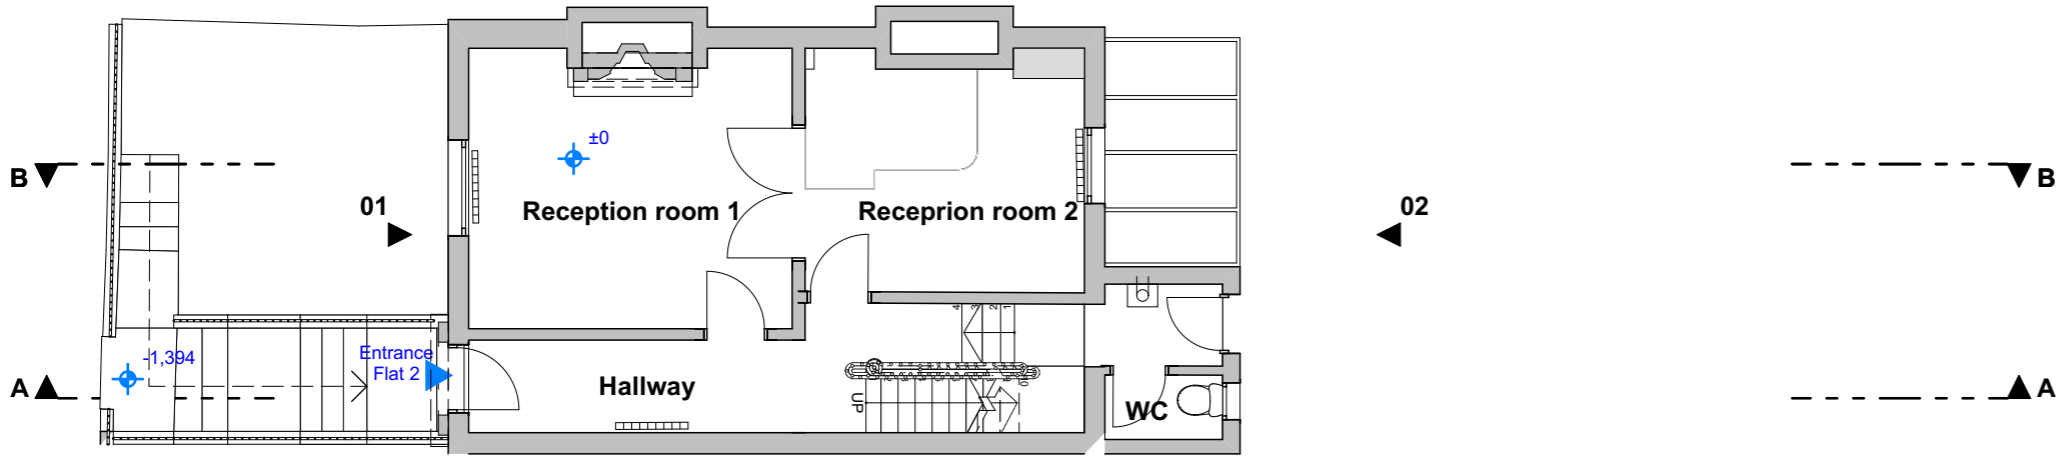

02 Existing Ground Floor Plan - Flat 2
Scale 1:100

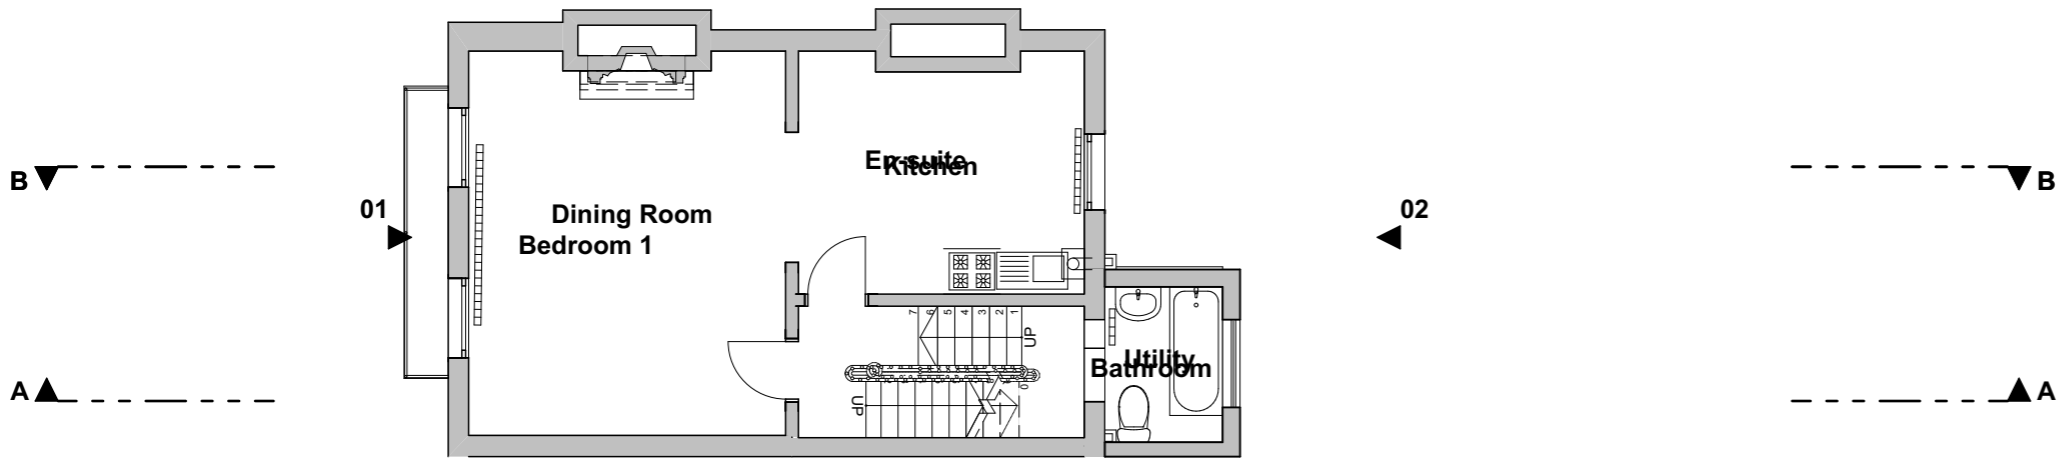

03 Existing First Floor Plan - Flat 2
Scale 1:100

S/A
 10a Branch Place
 London N1 5PH
 p: 0207 686 3445
 e: info@scenarioarchitecture.com
 w: www.scenarioarchitecture.com

Project Name:
8 Morningside Terrace

Client:
H and P Augar

Site Location:
**8 Morningside Terrace London
 NW1 7RR**

Drawing not to be used other than the purpose for which it was prepared. It's supplied without liability for errors or omissions. All dimensions are to be checked on site. This drawing is to be read in conjunction with all other drawings. Notes on this drawing will apply to all other drawings where a similar position exists.


Scale @ A3
1:100

Project No.
105


Drawing Name
LGF-GF-FF Plans

Drawing Number
EX-A1.01


Rev
01

 


P:\105_8 Morningside Terrace\01-Scenario\01-Model\03-Design_Development\Planning-Minor Material Amendment\05_8 Morningside Terrace_A Approved.dwg

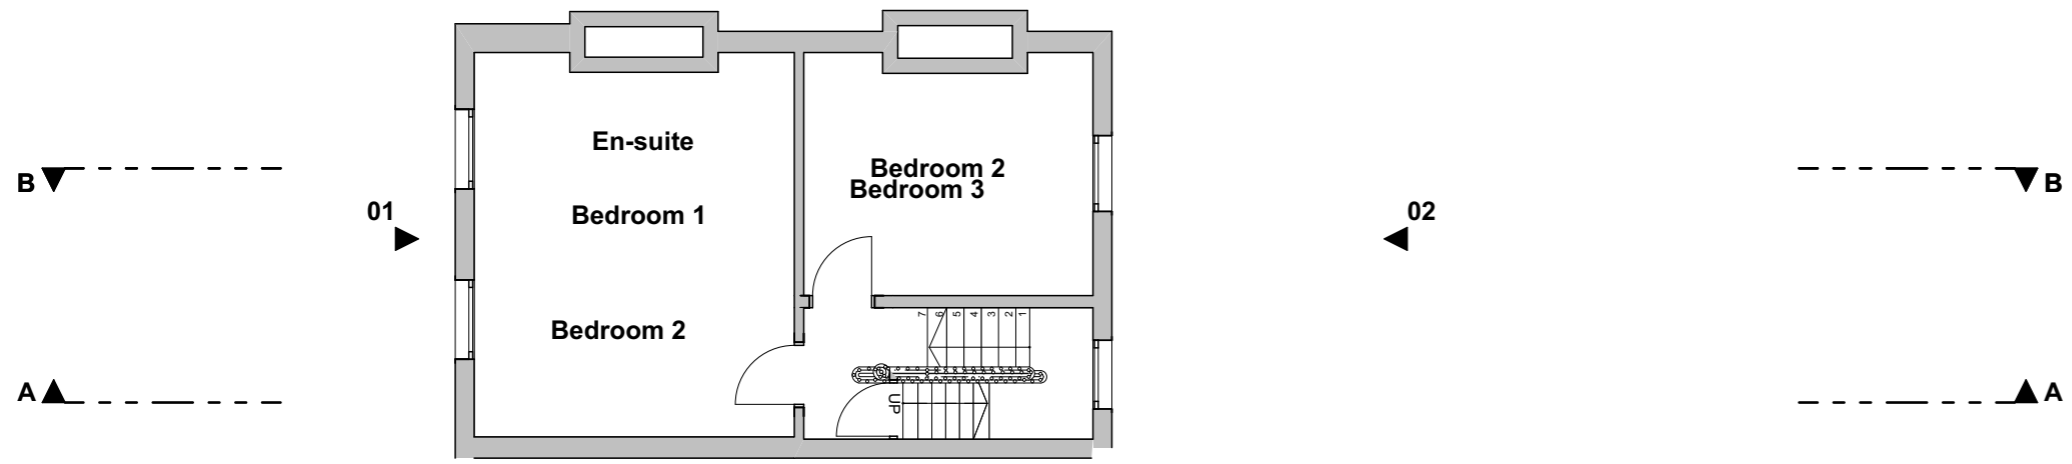

01 Existing Second Floor Plan - Flat 2
Scale 1:100

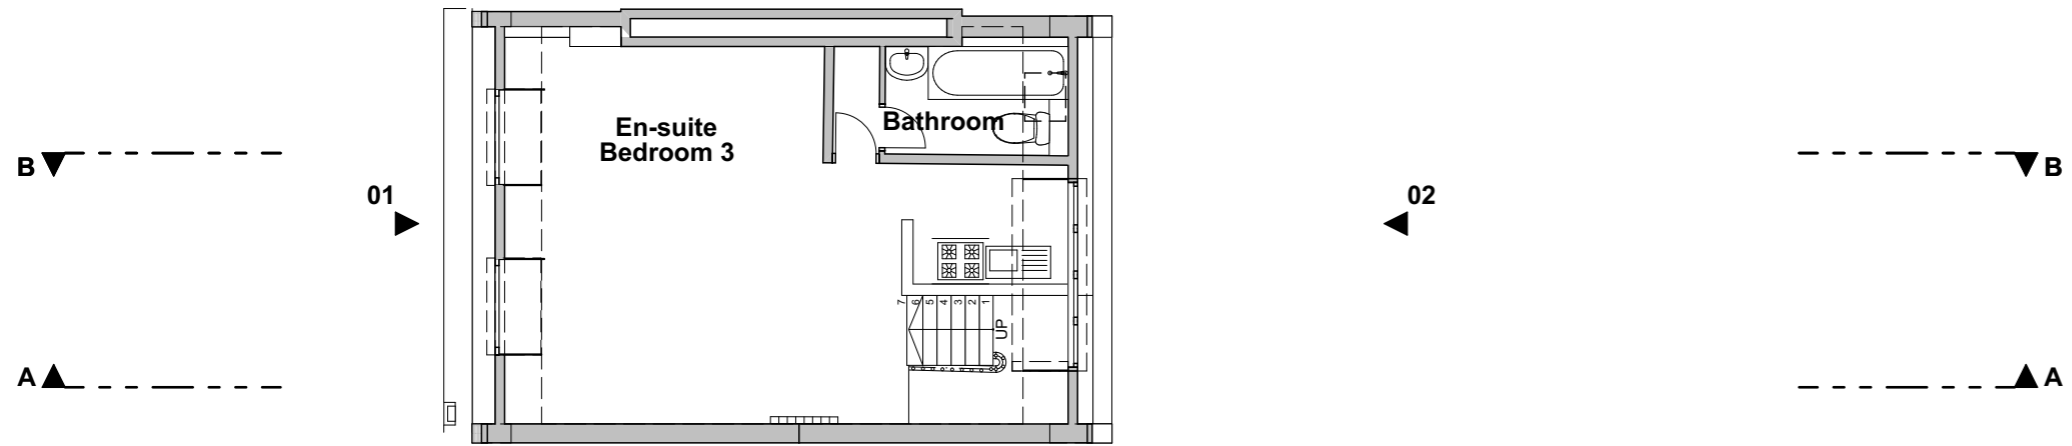

02 Existing Third Floor - Flat 2
Scale 1:100

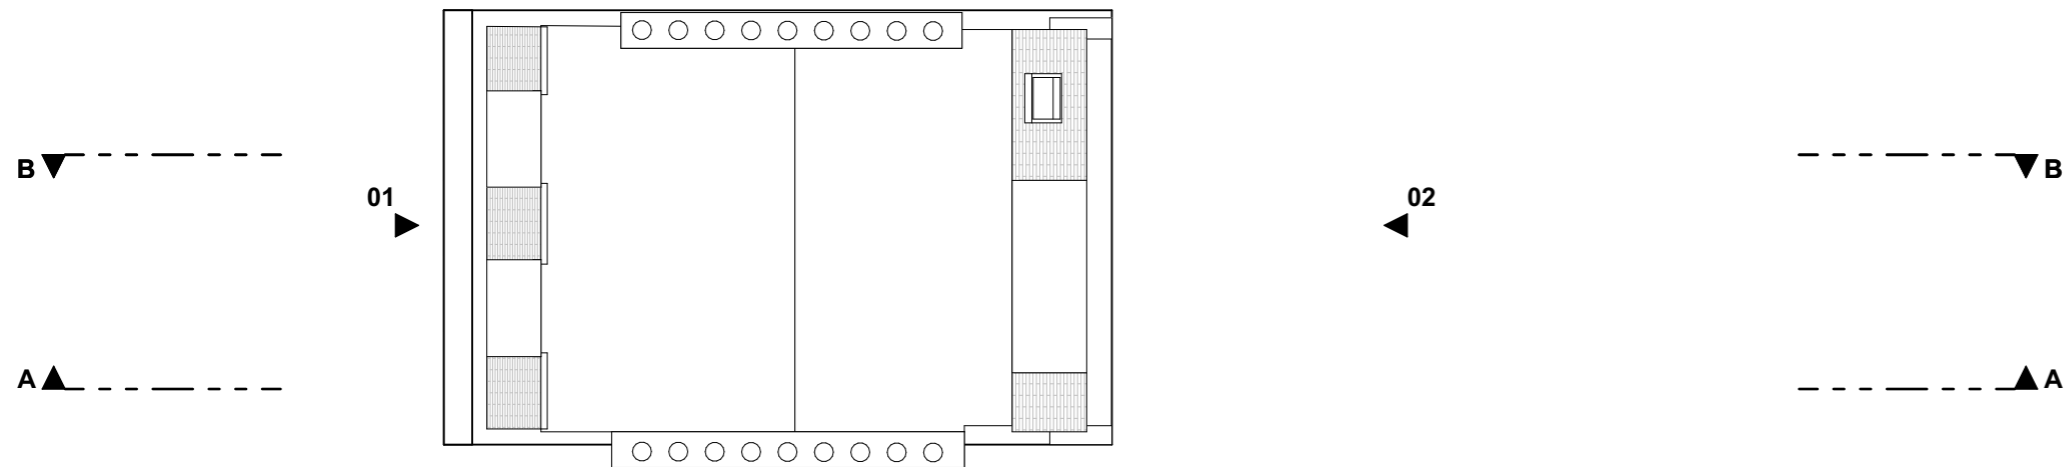

03 Existing Roof Plan
Scale 1:100



10a Branch Place
London N1 5PH
p: 0207 686 3445
e: info@scenarioarchitecture.com
w: www.scenarioarchitecture.com

Project Name:
8_Mornington_Terrace

Client:
H and P Augar

Site Location:
**8 Mornington Terrace London
NW1 7RR**

Drawing not to be used other than the purpose for which it was prepared. It's supplied without liability for errors or omissions. All dimensions are to be checked on site. This drawing is to be read in conjunction with all other drawings. Notes on this drawing will apply to all other drawings where a similar position exists.



Scale @ A3
1:100

Project No.
105

Drawing Name
SF-Loft-Roof Plans


Drawing Number
EX-A1.02

Rev
01

  



01 Existing Front Elevation
Scale 1:100

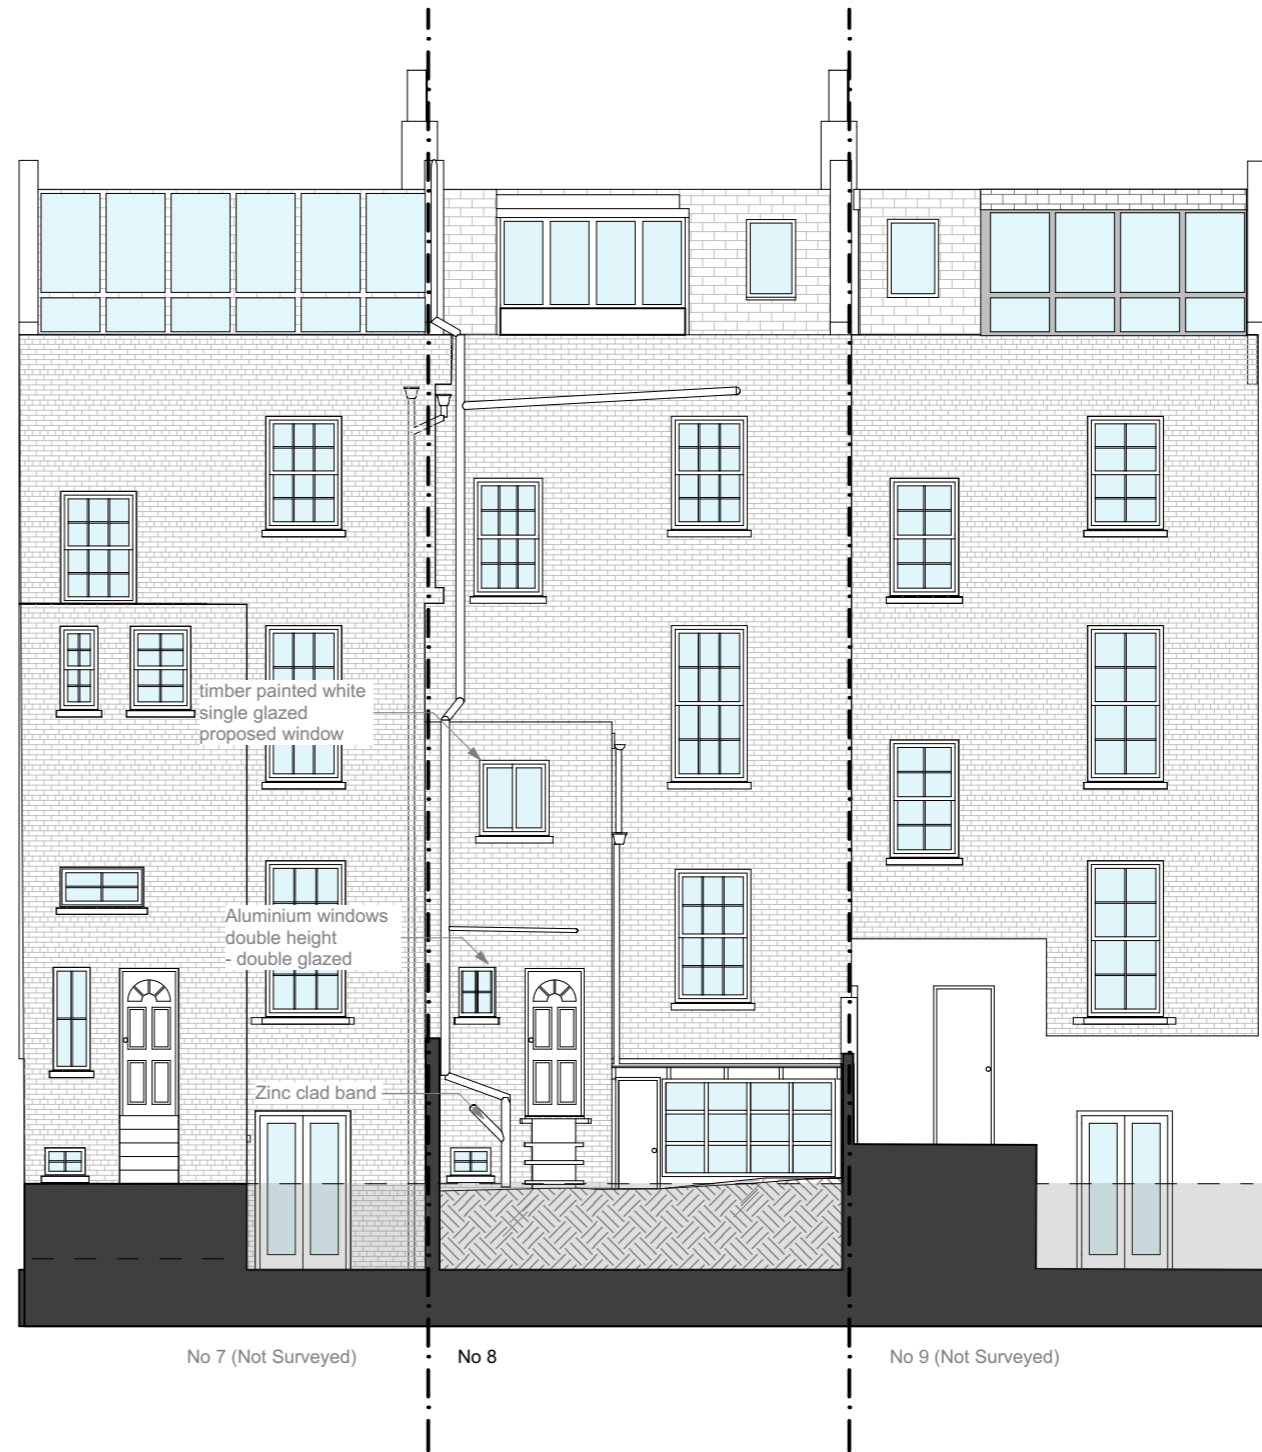

02 Existing Rear Elevation
Scale 1:100



10a Branch Place
London N1 5PH
p: 0207 686 3445
e: info@scenarioarchitecture.com
w: www.scenarioarchitecture.com

Project Name:
8 Morningside Terrace

Client:
H and P Augar

Site Location:
**8 Morningside Terrace London
NW1 7RR**

Drawing not to be used other than the purpose for which it was prepared. It's supplied without liability for errors or omissions. All dimensions are to be checked on site. This drawing is to be read in conjunction with all other drawings. Notes on this drawing will apply to all other drawings where a similar position exists.


Scale @ A3
1:100


Project No.
105

Drawing Name
Existing Elevations

Drawing Number
EX-A2.01

Rev
01

 

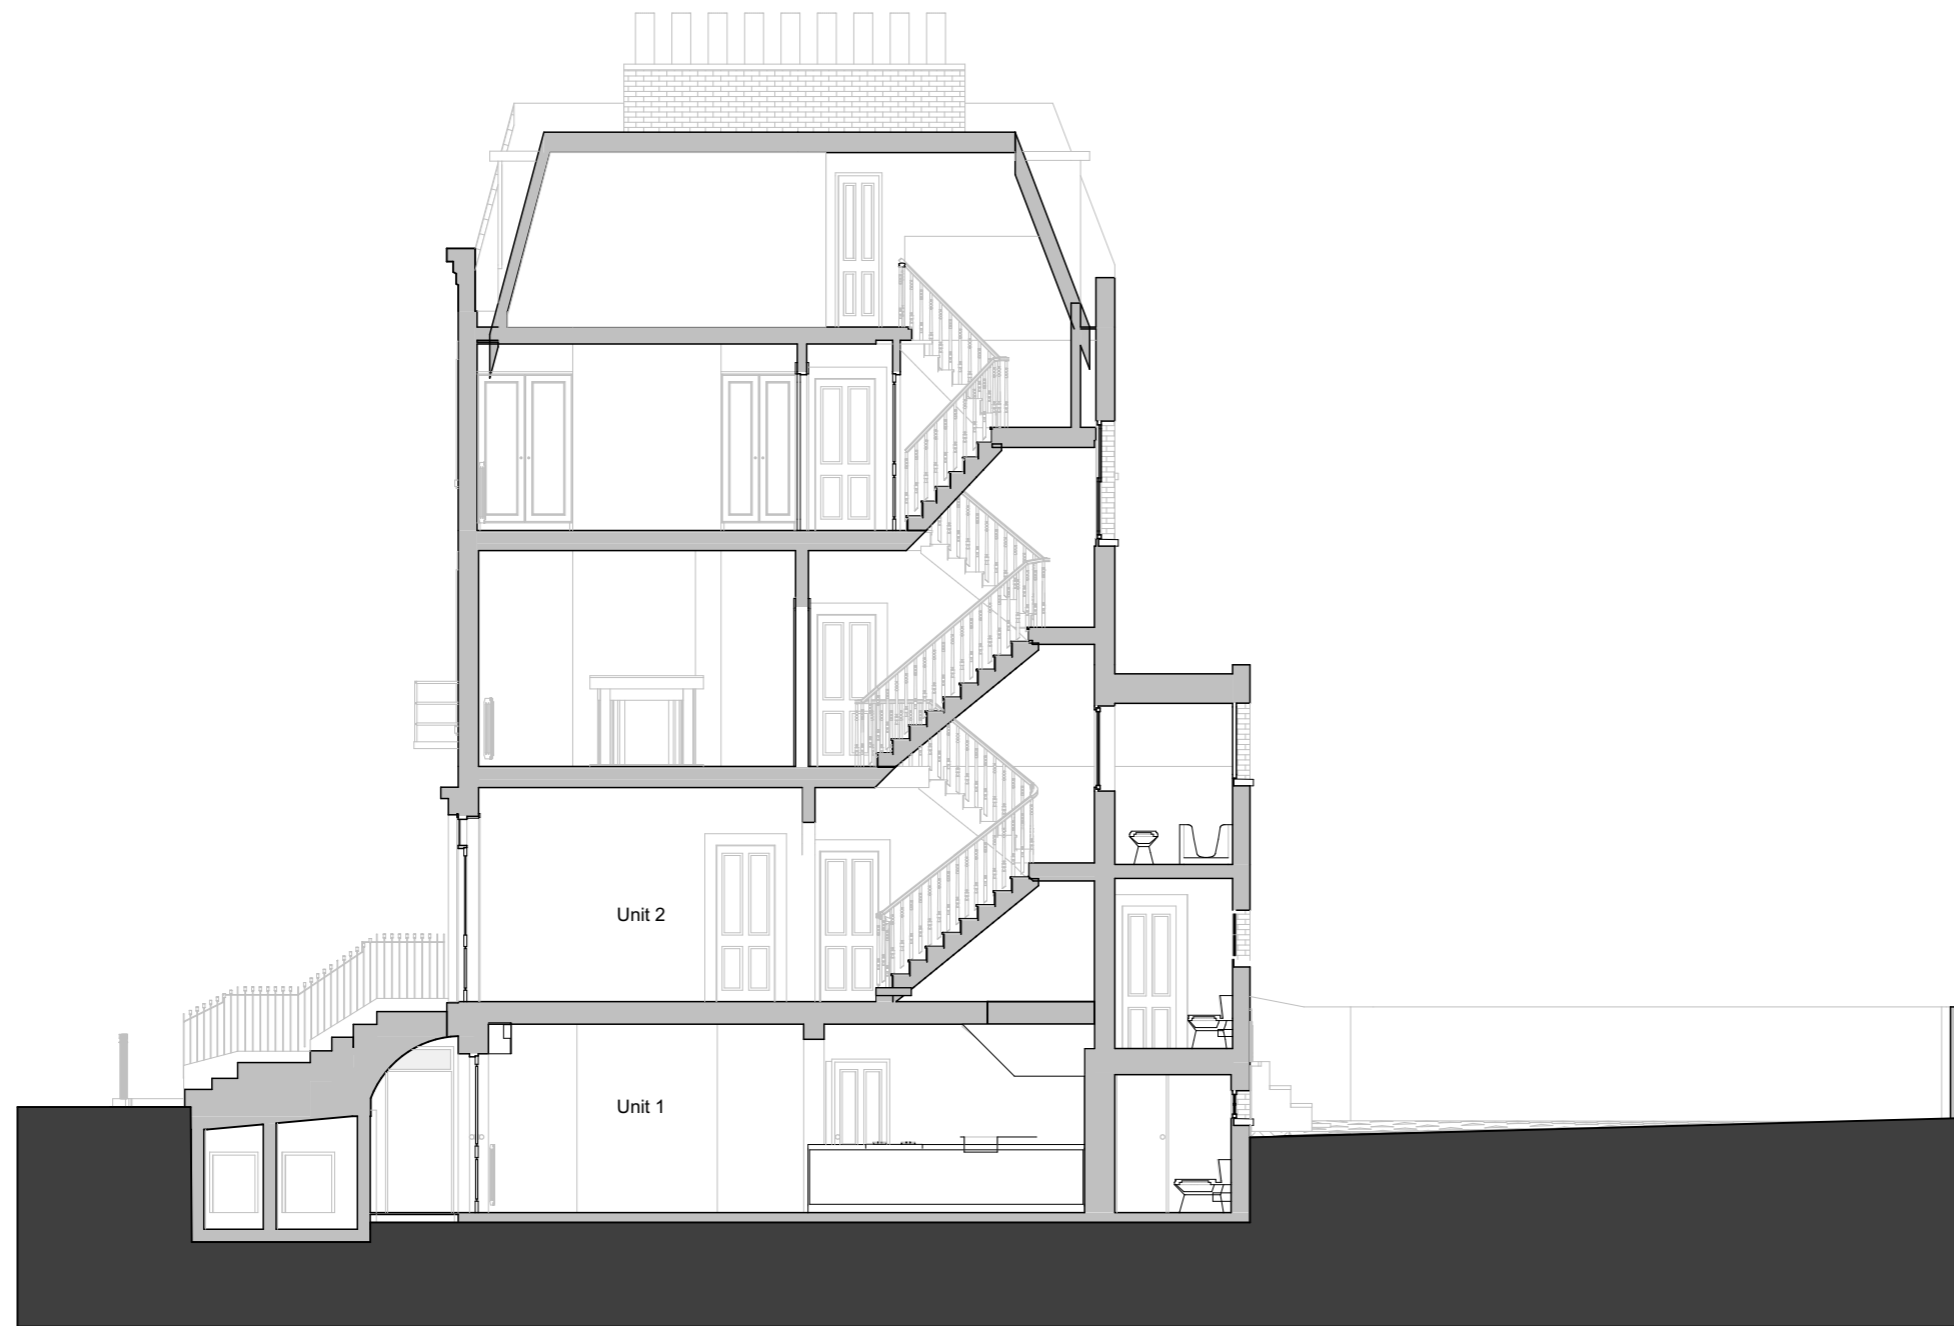

10a Branch Place
 London N1 5PH
 p: 0207 686 3445
 e: info@scenarioarchitecture.com
 w: www.scenarioarchitecture.com

Project Name:
8_Mornington_Terrace

Client:
H and P Augar

Site Location:
**8 Mornington Terrace London
 NW1 7RR**


Drawing not to be used other than the purpose for which it was prepared. It's supplied without liability for errors or omissions. All dimensions are to be checked on site. This drawing is to be read in conjunction with all other drawings. Notes on this drawing will apply to all other drawings where a similar position exists.

Scale @ A3
1:100 Project No.
105

Drawing Name
Existing Section A

Drawing Number Rev
EX-A3.01 01



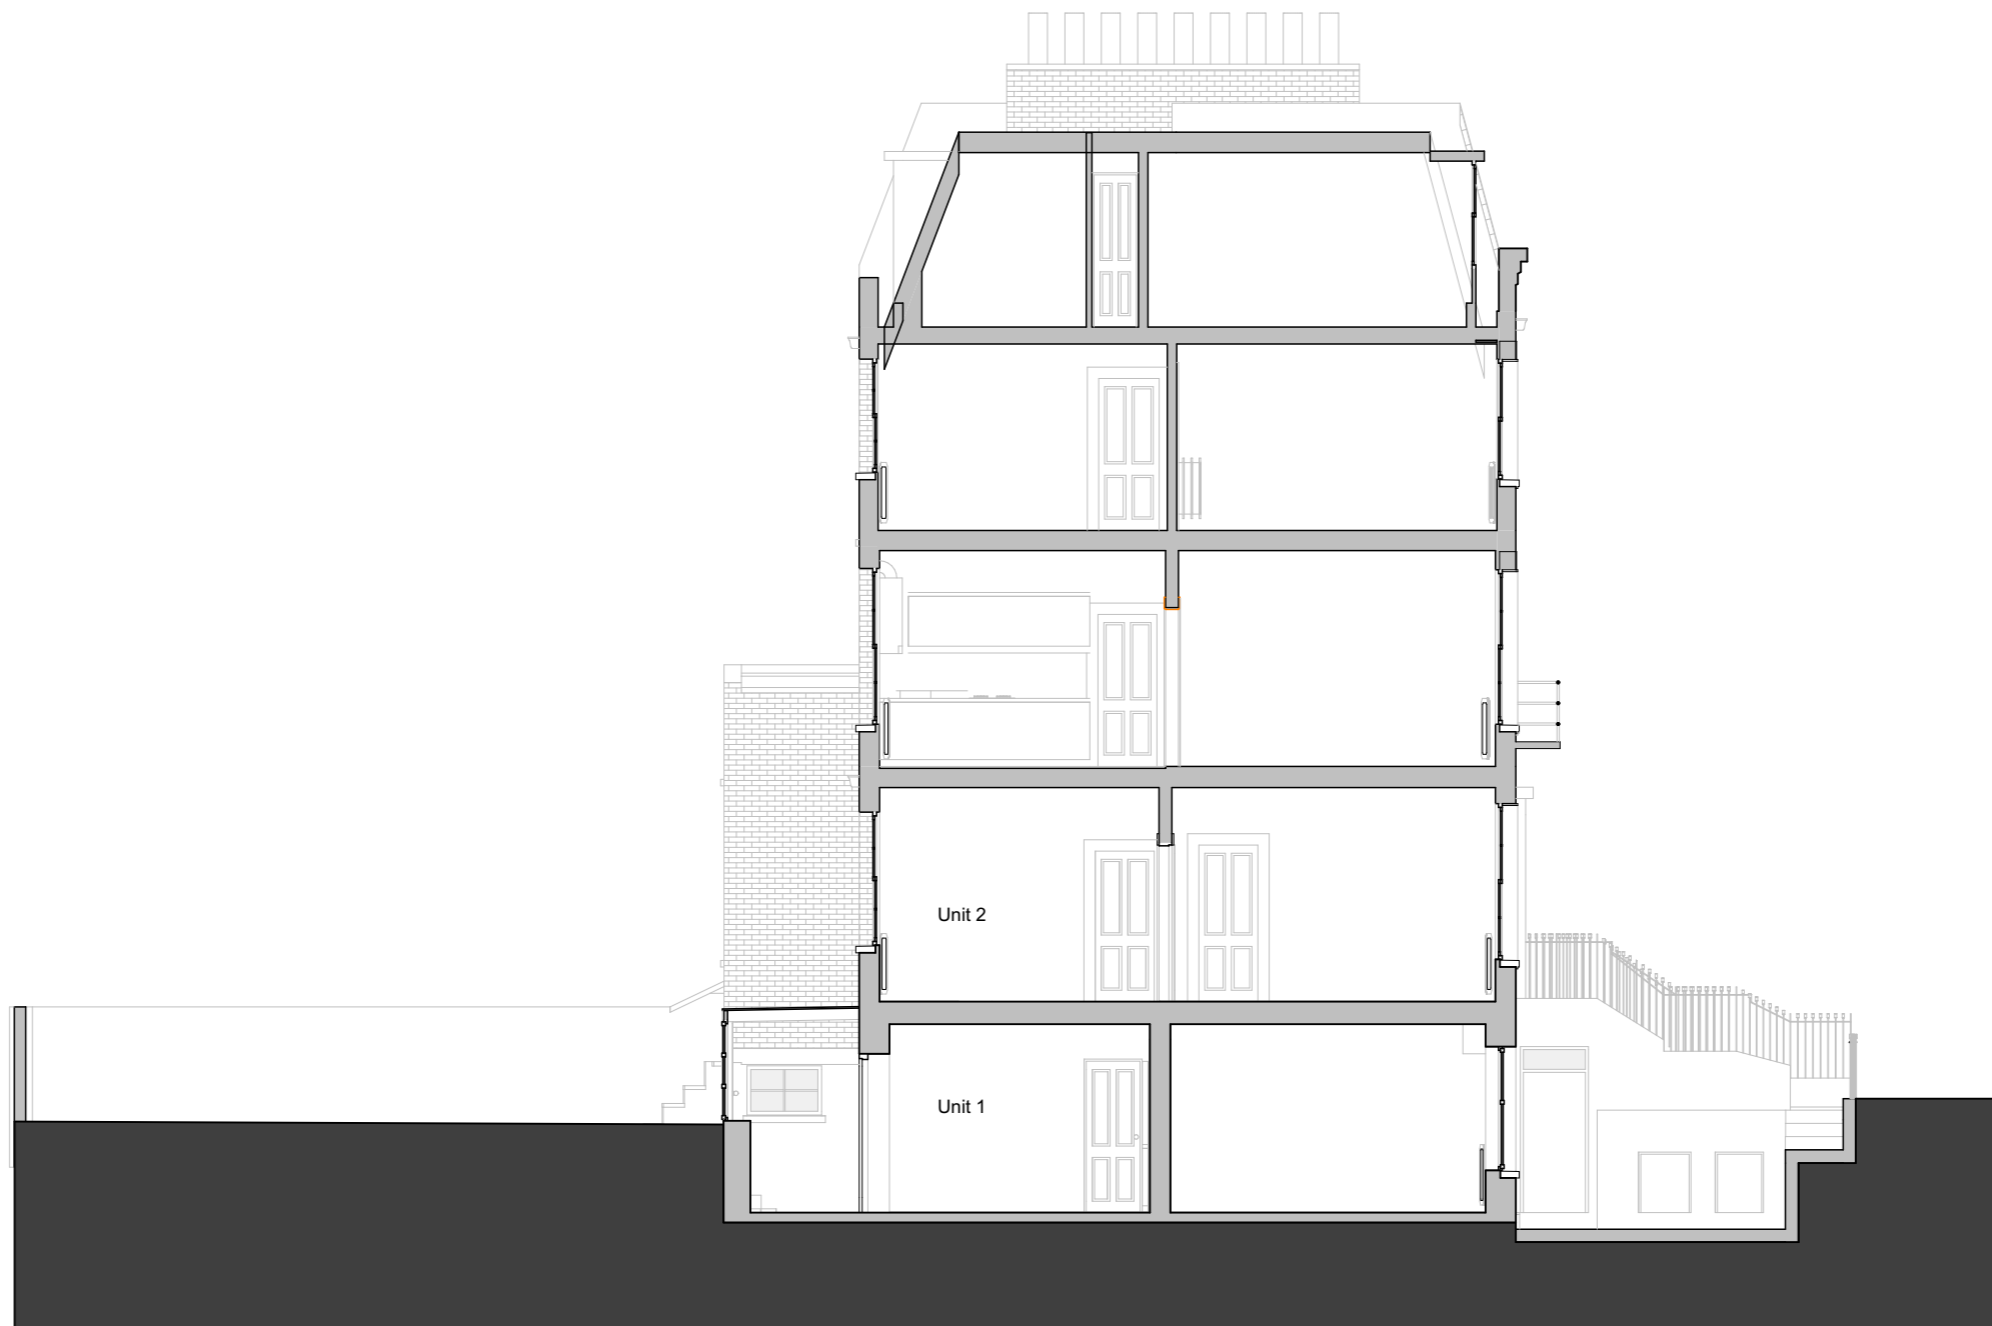

S/A

10a Branch Place
 London N1 5PH
 p: 0207 686 3445
 e: info@scenarioarchitecture.com
 w: www.scenarioarchitecture.com

Project Name:
8_Mornington_Terrace

Client:
H and P Augar

Site Location:
**8 Mornington Terrace London
 NW1 7RR**

Drawing not to be used other than the purpose for which it was prepared. It's supplied without liability for errors or omissions. All dimensions are to be checked on site. This drawing is to be read in conjunction with all other drawings. Notes on this drawing will apply to all other drawings where a similar position exists.


Scale @ A3
1:100

Project No.
105

Drawing Name
Existing Section B

Drawing Number
EX-A3.02

Rev
01

 



1 Existing Front Perspective
Scale 1:3.33



2 Existing Rear Perspective 1
Scale 1:3.33



3 Existing Rear Perspective 2
Scale 1:3.33



4 Existing Rear Perspective 3
Scale 1:3.33



10a Branch Place
London N1 5PH
p: 0207 686 3445
e: info@scenarioarchitecture.com
w: www.scenarioarchitecture.com

Project Name:
8_Mornington_Terrace

Client:
H and P Augar

Site Location:
**8 Mornington Terrace London
NW1 7RR**

Drawing not to be used other than the purpose for which it was prepared. It's supplied without liability for errors or omissions. All dimensions are to be checked on site. This drawing is to be read in conjunction with all other drawings. Notes on this drawing will apply to all other drawings where a similar position exists.

Scale @ A3
1:3.33

Project No.
105

Drawing Name
Existing 3D Perspectives

Drawing Number
EX-A4.01

Rev
01