

10a Branch Place  
London N1 5PH  
p: 0207 686 3445  
e: info@scenarioarchitecture.com  
w: www.scenarioarchitecture.com

Project Name:  
**8\_Mornington\_Terrace**

Client:  
**H and P Augar**

Site Location:  
**8 Mornington Terrace London  
NW1 7RR**

Drawing not to be used other than the purpose for which it was prepared. It's supplied without liability for errors or omissions. All dimensions are to be checked on site. This drawing is to be read in conjunction with all other drawings. Notes on this drawing will apply to all other drawings where a similar position exists.


Scale @ A3  
**1:100**

Project No.  
**105**


Drawing Name  
**Site Plan**

Drawing Number  
**PR-A0.01**


Rev  
**02**

 


SCALE 1:50  
0 1000 2000mm

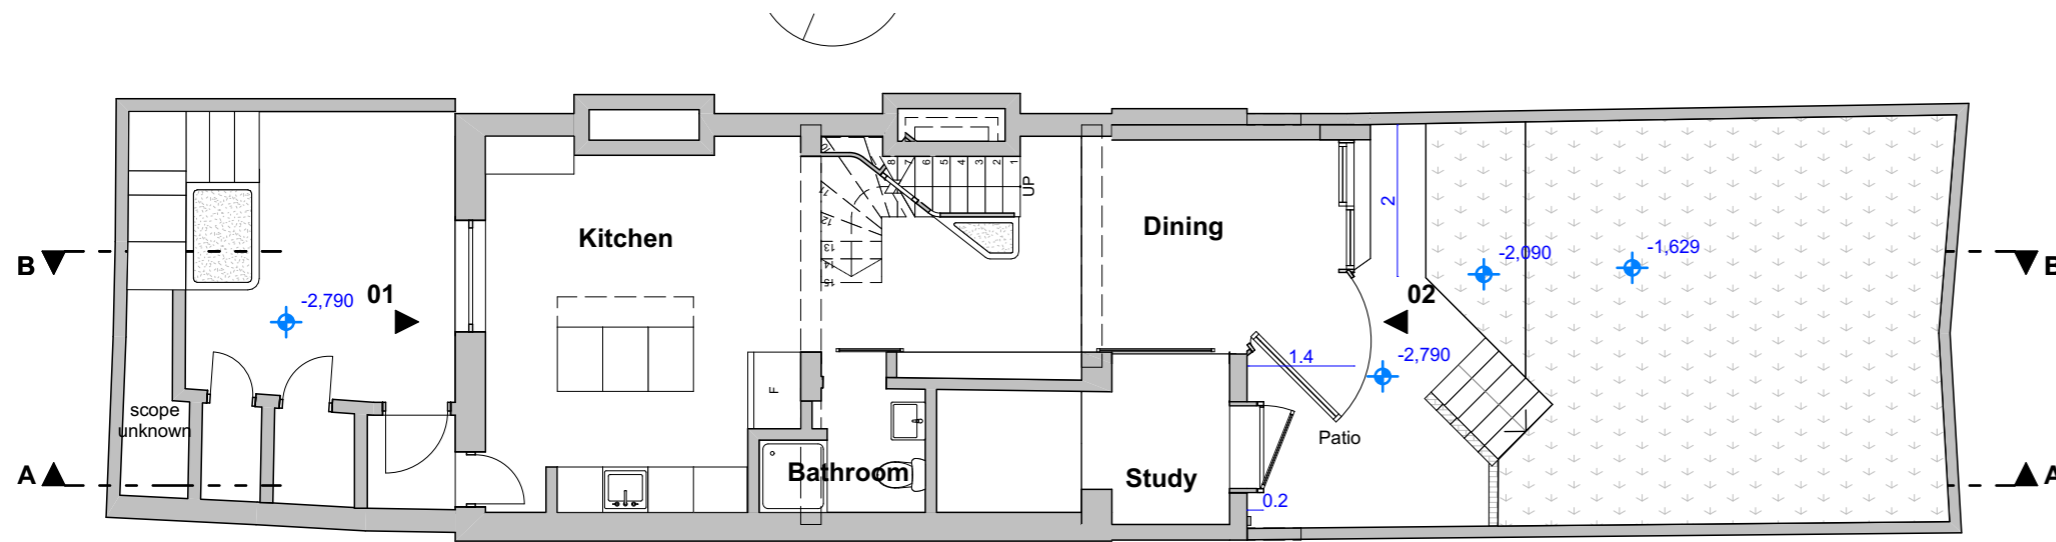

01 Proposed Lower Ground Floor  
Scale 1:100

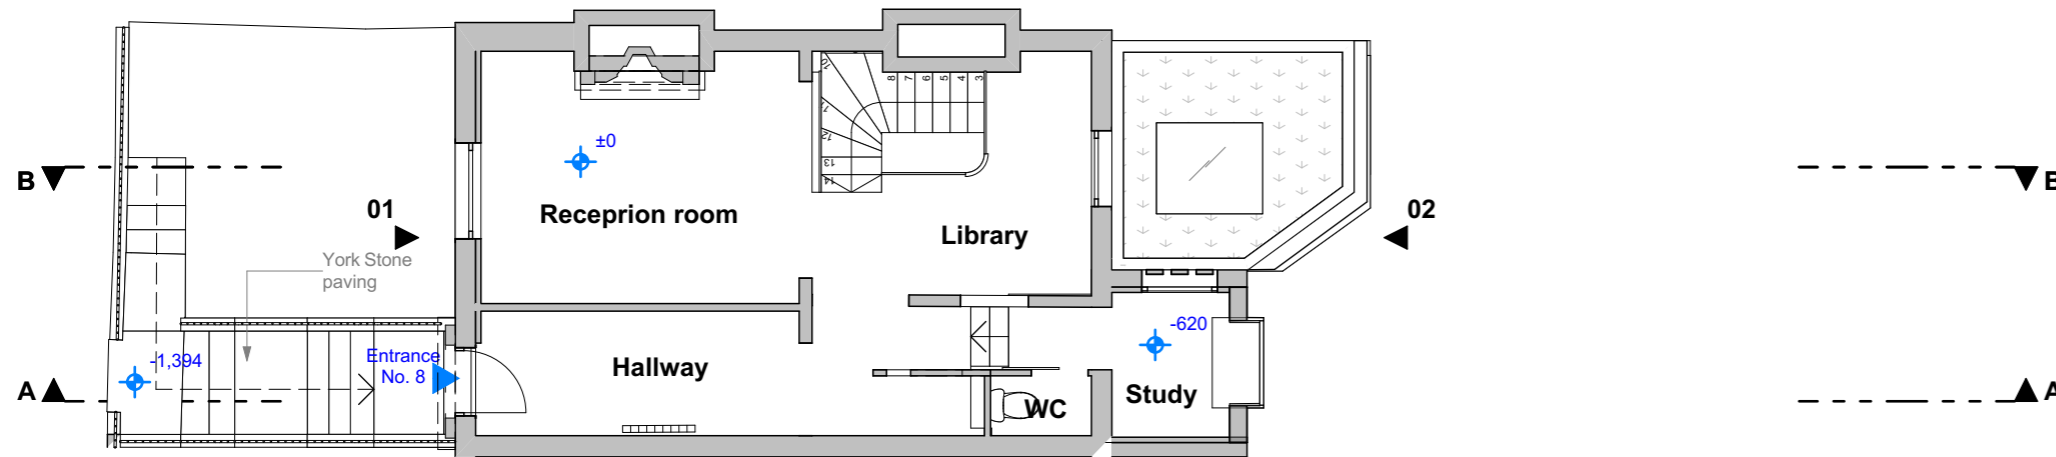

02 Proposed Ground Floor  
Scale 1:100

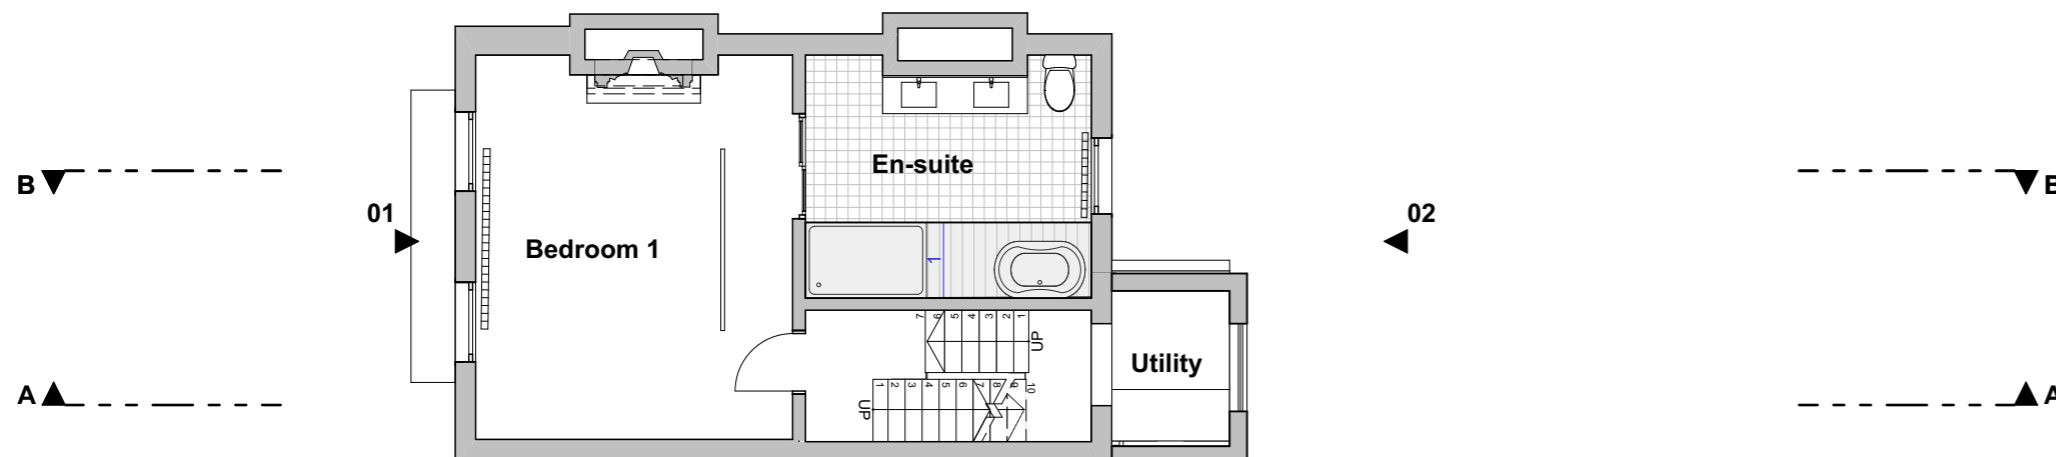

03 Proposed First Floor  
Scale 1:100



10a Branch Place  
London N1 5PH  
p: 0207 686 3445  
e: info@scenarioarchitecture.com  
w: www.scenarioarchitecture.com

Project Name:  
**8 Morningside Terrace**

Client:  
**H and P Augar**

Site Location:  
**8 Morningside Terrace London  
NW1 7RR**

Drawing not to be used other than the purpose for which it was prepared. It's supplied without liability for errors or omissions. All dimensions are to be checked on site. This drawing is to be read in conjunction with all other drawings. Notes on this drawing will apply to all other drawings where a similar position exists.

Scale @ A3  
**1:100**

Project No.  
**105**

Drawing Name  
**LGF-GF-FF Plans**


Drawing Number

Rev


**PR-A1.01**

**02**




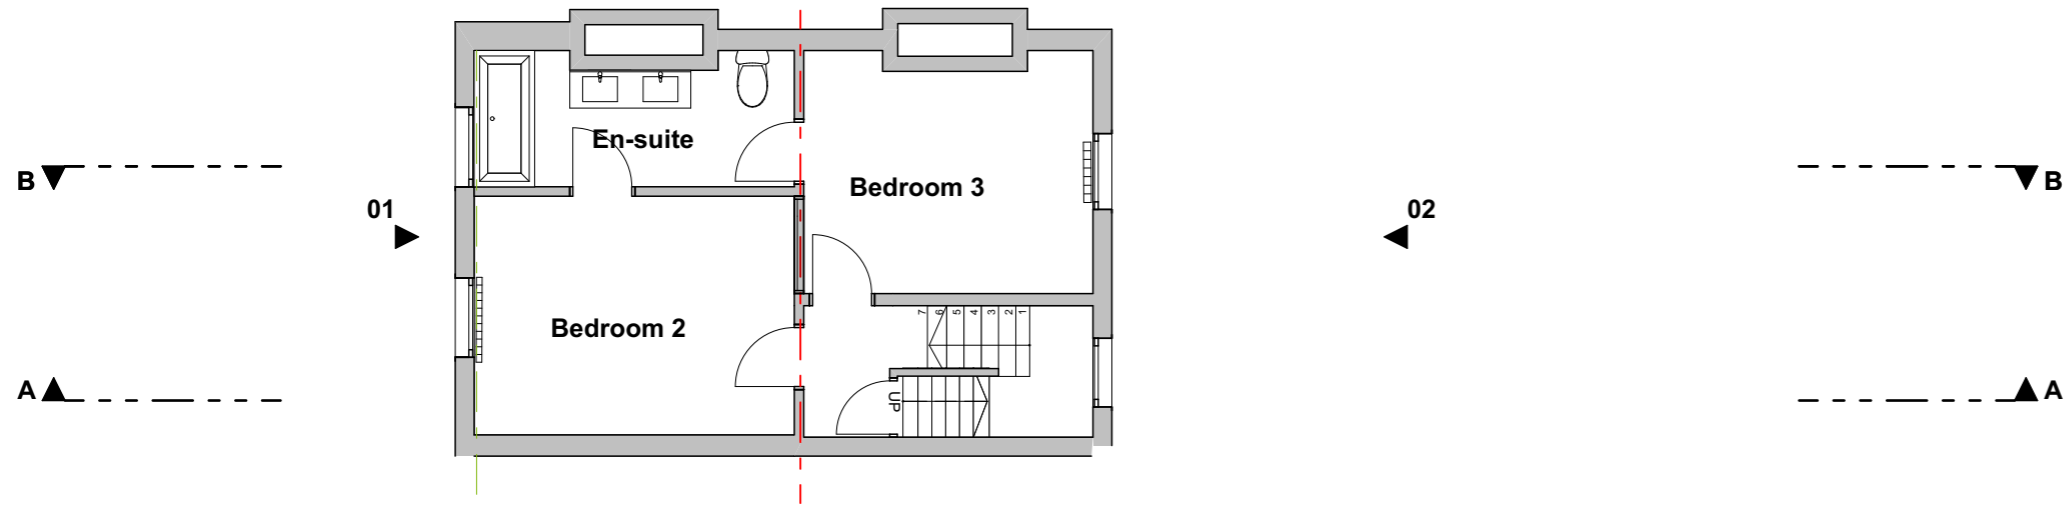

**01** Proposed Second Floor  
Scale 1:100

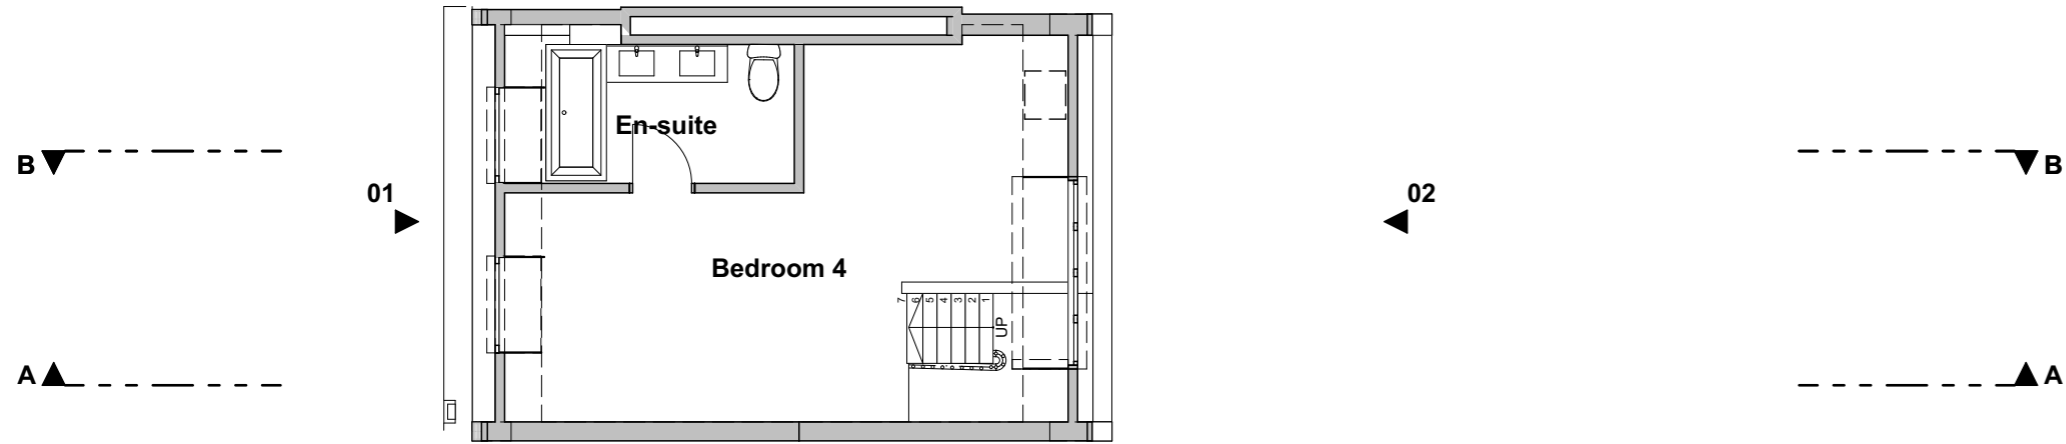

**02** Proposed Third Floor  
Scale 1:100

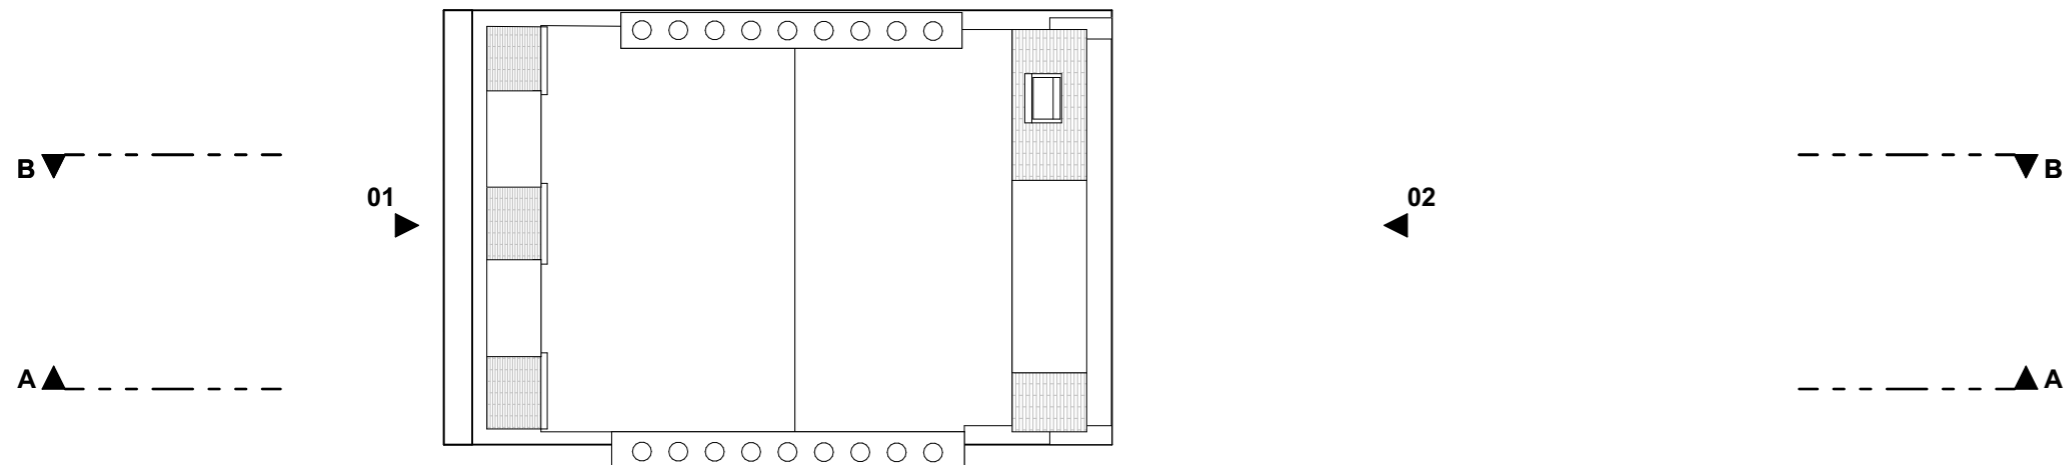

**03** Proposed Roof  
Scale 1:100



10a Branch Place  
London N1 5PH  
p: 0207 686 3445  
e: info@scenarioarchitecture.com  
w: www.scenarioarchitecture.com

Project Name:  
**8\_Mornington\_Terrace**

Client:  
**H and P Augar**

Site Location:  
**8 Mornington Terrace London  
NW1 7RR**

Drawing not to be used other than the purpose for which it was prepared. It's supplied without liability for errors or omissions. All dimensions are to be checked on site. This drawing is to be read in conjunction with all other drawings. Notes on this drawing will apply to all other drawings where a similar position exists.

Scale @ A3  
**1:100**

Project No.  
**105**



Drawing Name  
**SF-Loft-Roof Plans**

Drawing Number

Rev

**PR-A1.02**

**02**

  



**01** Proposed Front Elevation  
Scale 1:100



**02** Proposed Rear Elevation  
Scale 1:100



10a Branch Place  
London N1 5PH  
p: 0207 686 3445  
e: info@scenarioarchitecture.com  
w: www.scenarioarchitecture.com

Project Name:  
**8 Morningside Terrace**

Client:  
**H and P Augar**

Site Location:  
**8 Morningside Terrace London  
NW1 7RR**

Drawing not to be used other than the purpose for which it was prepared. It's supplied without liability for errors or omissions. All dimensions are to be checked on site. This drawing is to be read in conjunction with all other drawings. Notes on this drawing will apply to all other drawings where a similar position exists.


Scale @ A3  
**1:100**

Project No.  
**105**

Drawing Name  
**Proposed Elevations**

Drawing Number  
**PR-A2.01**

Rev  
**02**

 



S/A

10a Branch Place  
London N1 5PH  
p: 0207 686 3445  
e: info@scenarioarchitecture.com  
w: www.scenarioarchitecture.com

Project Name:  
**8\_Mornington\_Terrace**

Client:  
**H and P Augar**

Site Location:  
**8 Mornington Terrace London  
NW1 7RR**

Drawing not to be used other than the purpose for which it was prepared. It's supplied without liability for errors or omissions. All dimensions are to be checked on site. This drawing is to be read in conjunction with all other drawings. Notes on this drawing will apply to all other drawings where a similar position exists.

Scale @ A3  
**1:100**


Project No.  
**105**

Drawing Name  
**Proposed Section A**

Drawing Number  
**PR-A3.01**

Rev  
**02**

SCALE 1:100 0 2000 4000mm

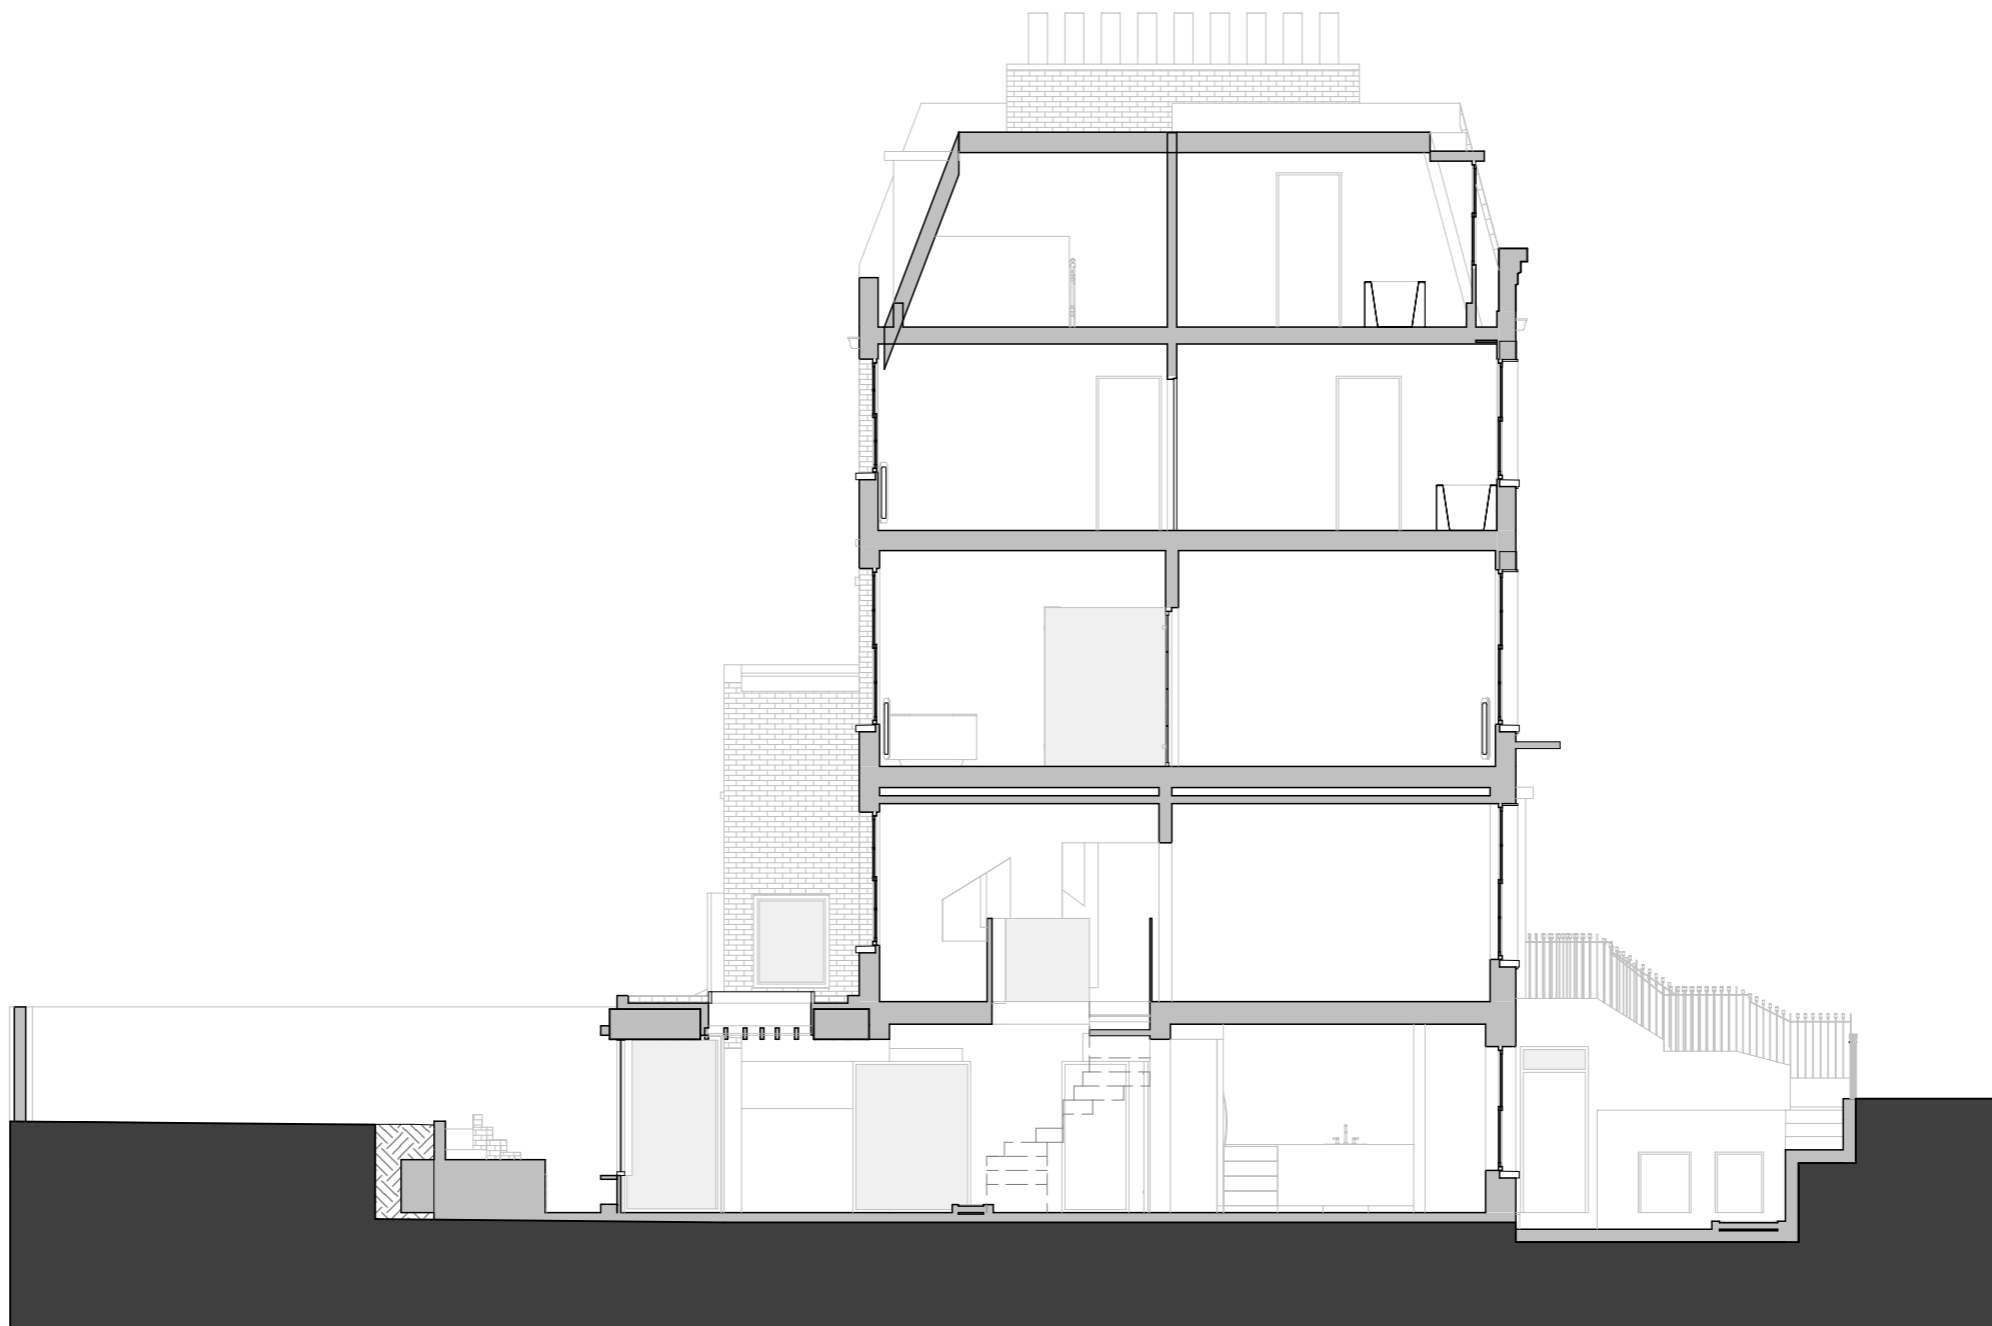

S/A

10a Branch Place  
London N1 5PH  
p: 0207 686 3445  
e: info@scenarioarchitecture.com  
w: www.scenarioarchitecture.com

Project Name:  
**8\_Mornington\_Terrace**

Client:  
**H and P Augar**

Site Location:  
**8 Mornington Terrace London  
NW1 7RR**

Drawing not to be used other than the purpose for which it was prepared. It's supplied without liability for errors or omissions. All dimensions are to be checked on site. This drawing is to be read in conjunction with all other drawings. Notes on this drawing will apply to all other drawings where a similar position exists.

Scale @ A3  
**1:100**

Project No.  
**105**

Drawing Name  
**Proposed Section B**

Drawing Number  
**PR-A3.02**

Rev  
**02**

SCALE 1:100 0 2000 4000mm