




SIDE ELEVATION
1:25 A1 (1:50 A3)

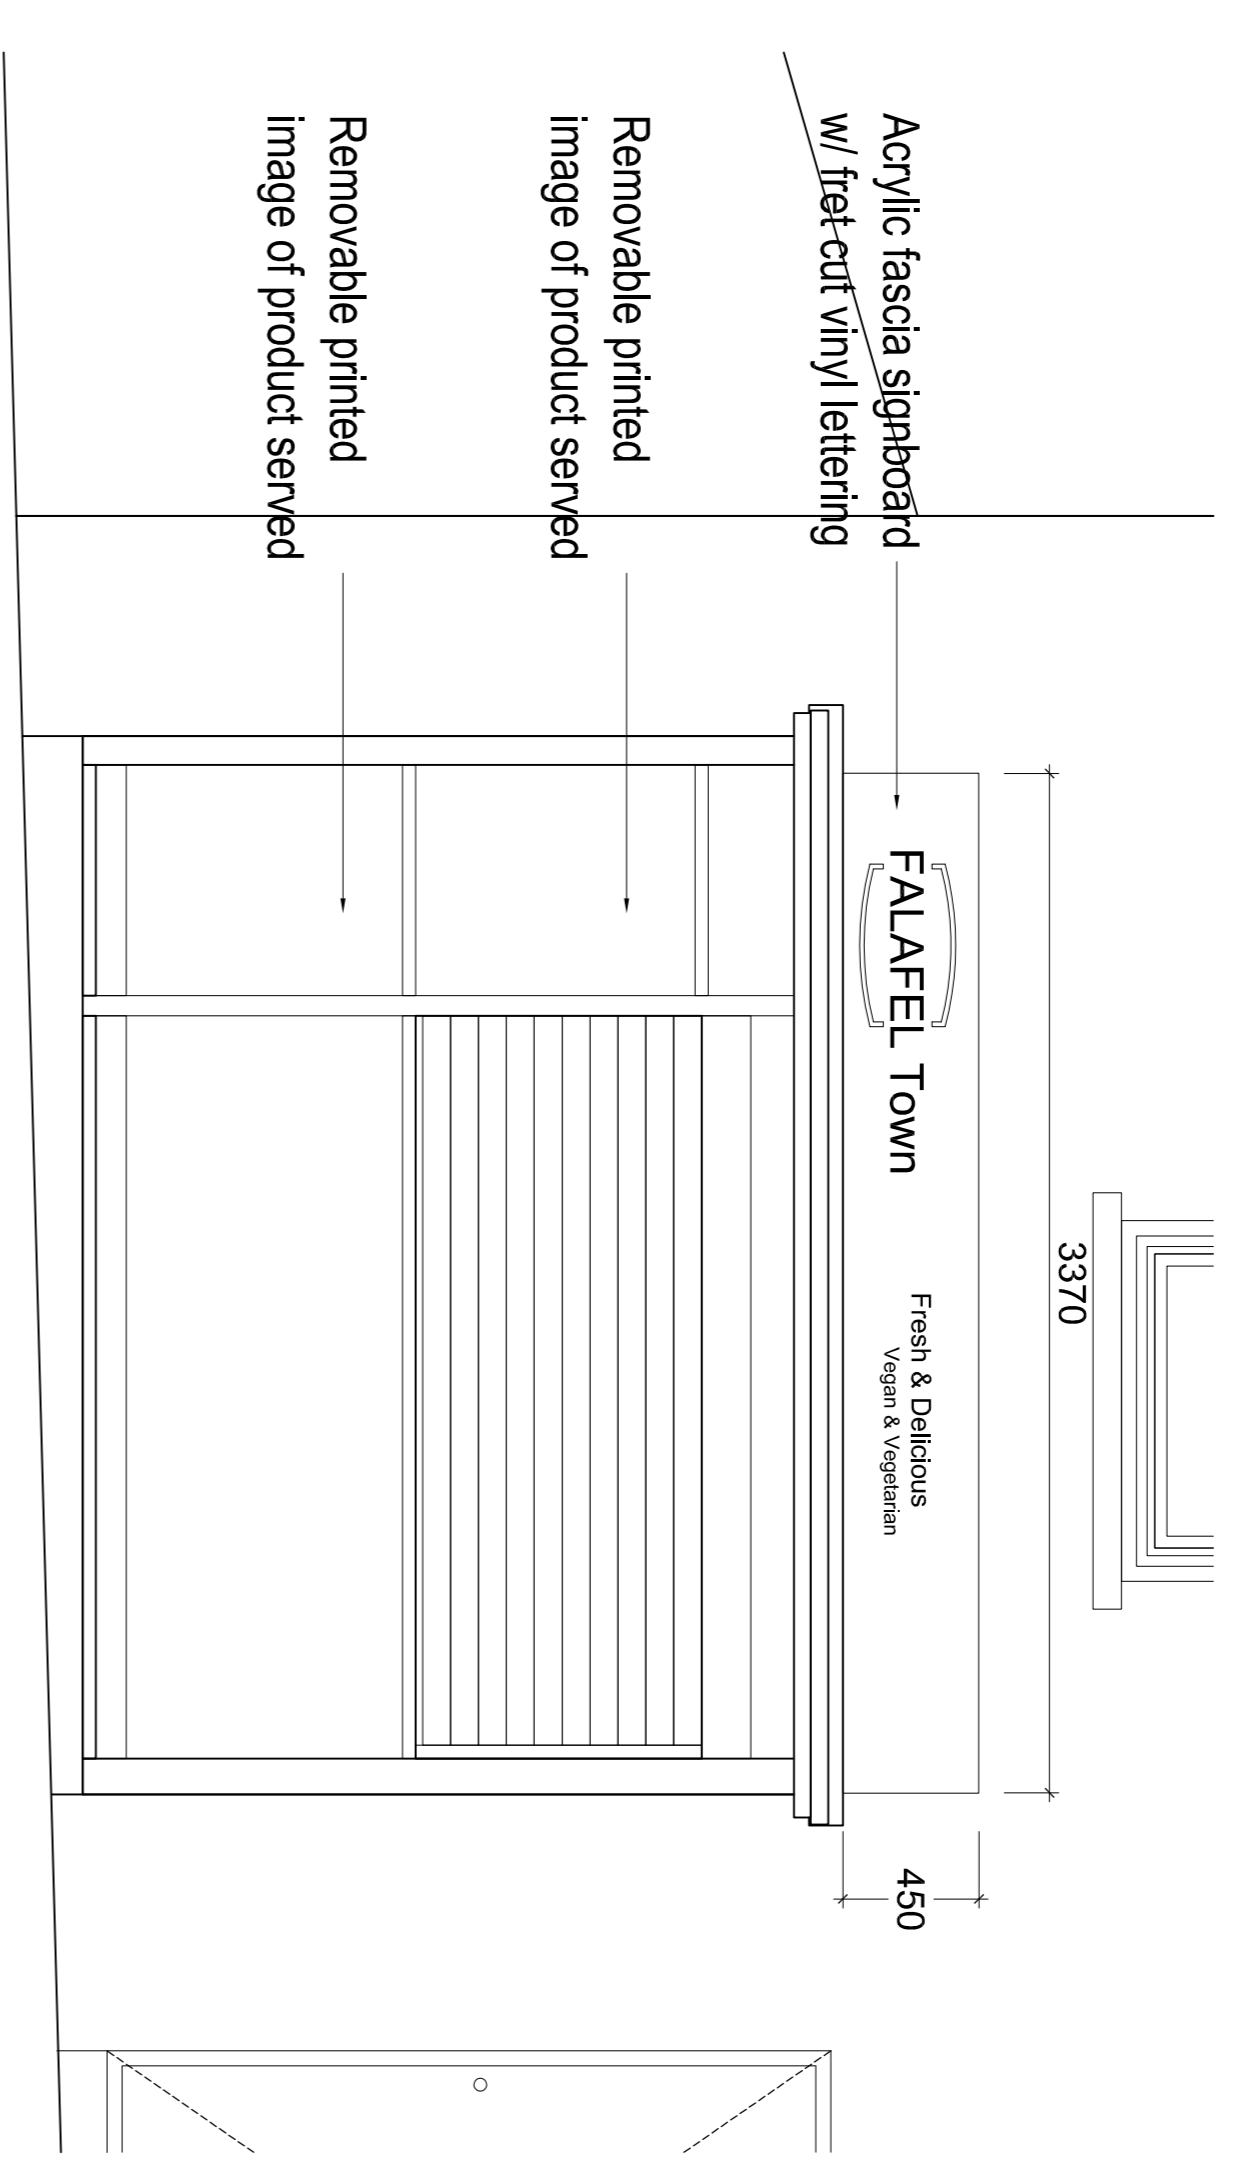

FRONT ELEVATION
1:25 A1 (1:50 A3)

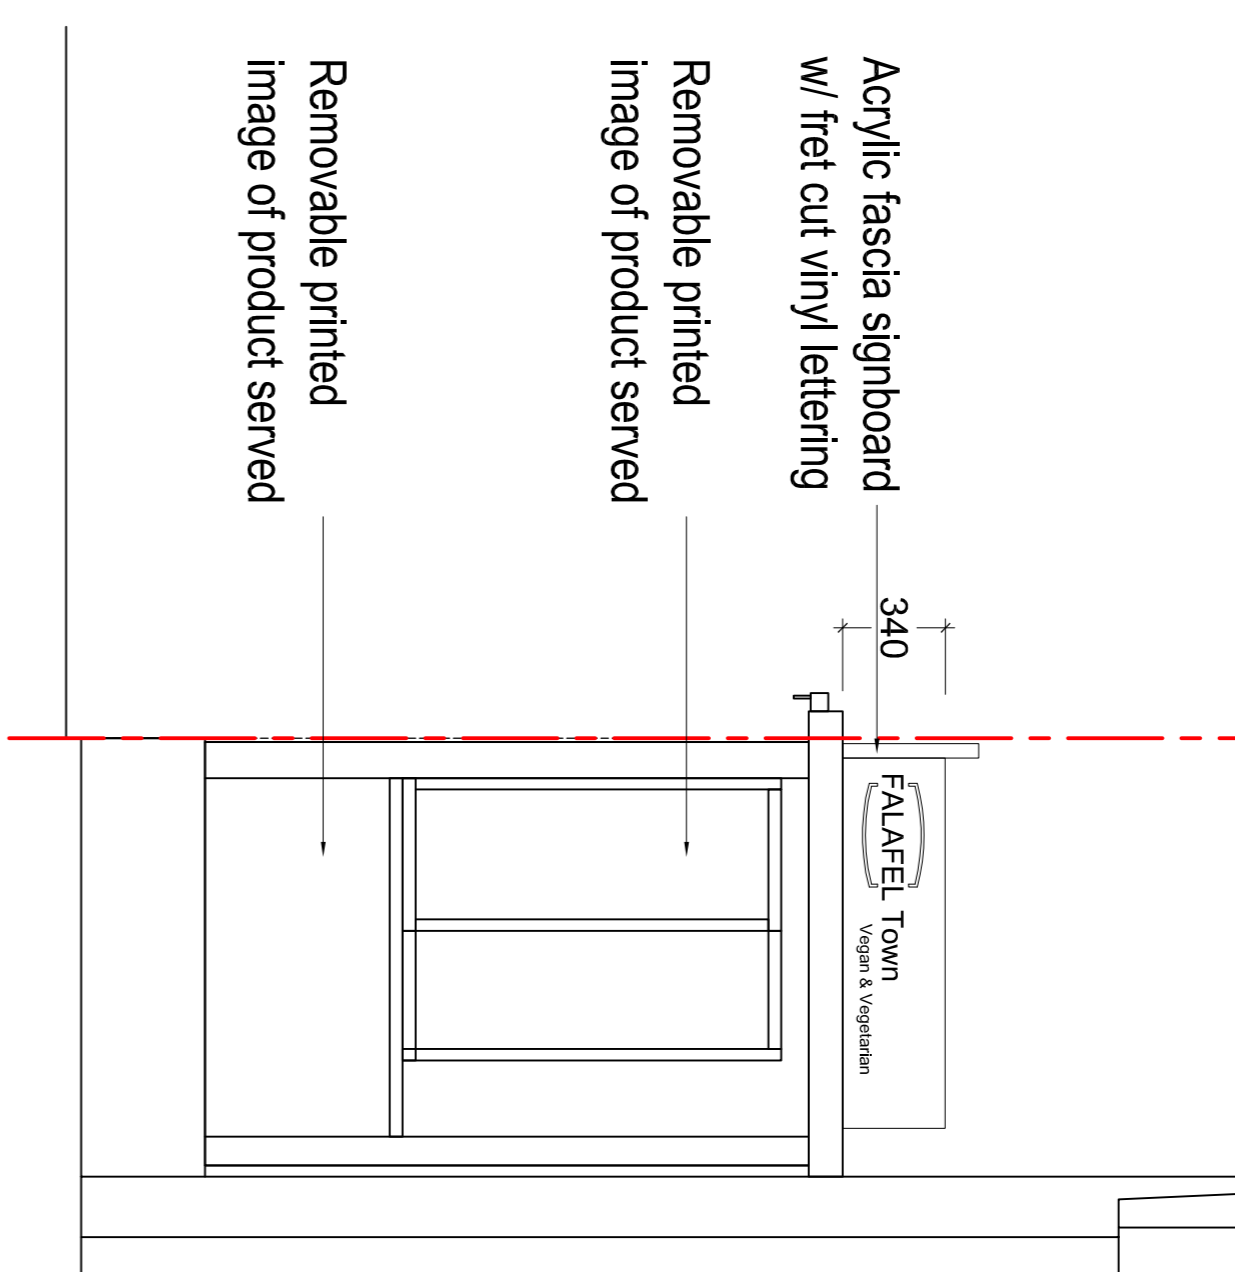

SIDE ELEVATION
1:25 A1 (1:50 A3)

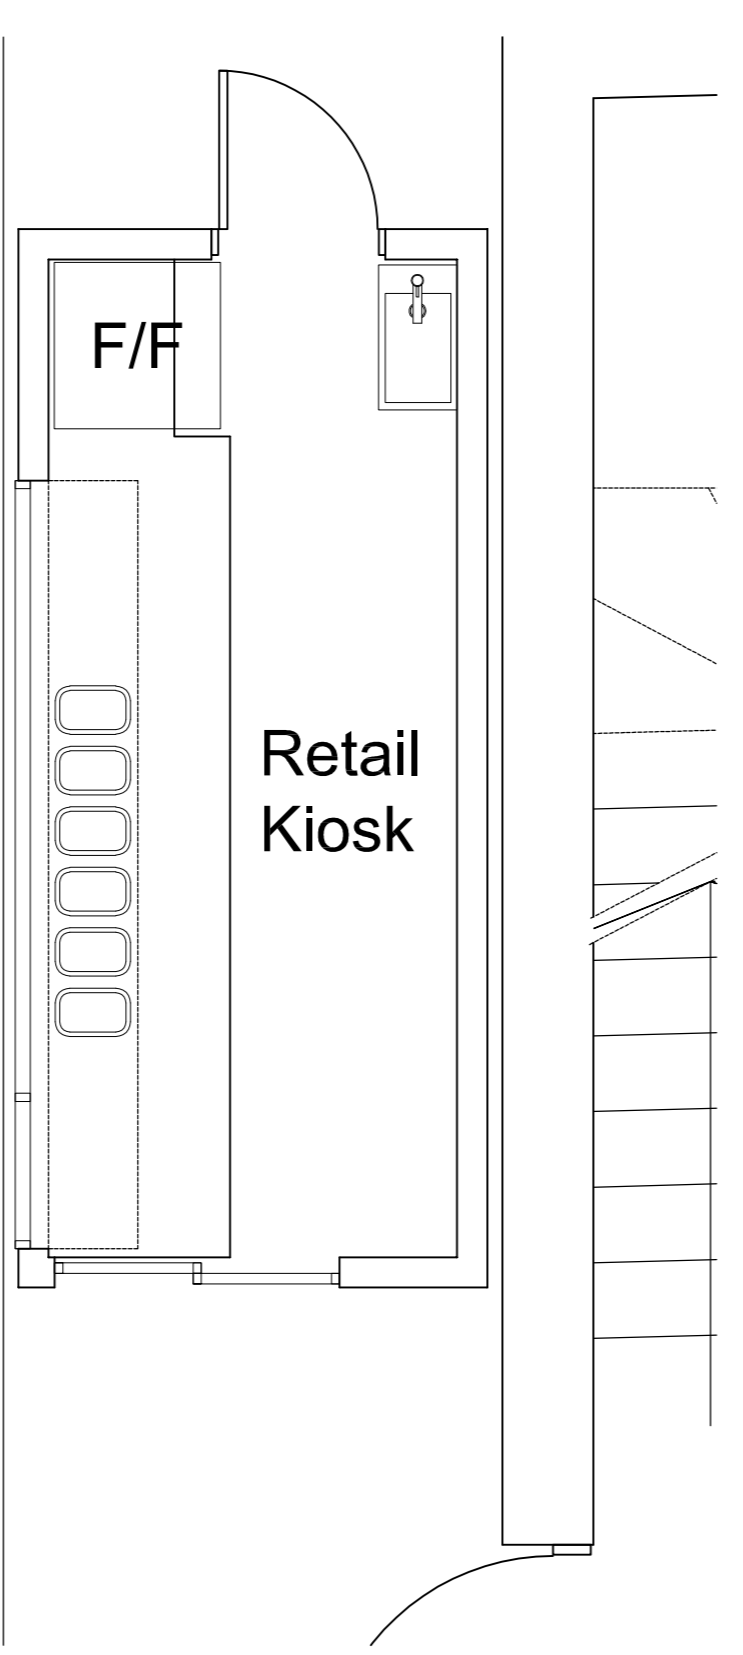

FLOOR PLAN
1:25 A1 (1:50 A3)

PLANNING

rev | date | revision note | author | dskd
 client | Retail Kiosk @ |
 19 Chalk Farm Road |
 London |
 NW1 8AG

ASCAPÉ | ASCAPÉ LP |
 MANWARD STUDIOS CT |
 17 MANWARD |
 LONDON |
 SW11 2RL |
 info@scape.co.uk

category | PLANNING
 family | GENERAL ARRANGEMENT
 title | SIGNAGE DETAILS AS PROPOSED

project no | 1184
 scale | 1:25 A1 | date | 15.10.2019 | drawn | checked |
 number | 2000 | rev | - | PW | SK

