


LOVERIDGE

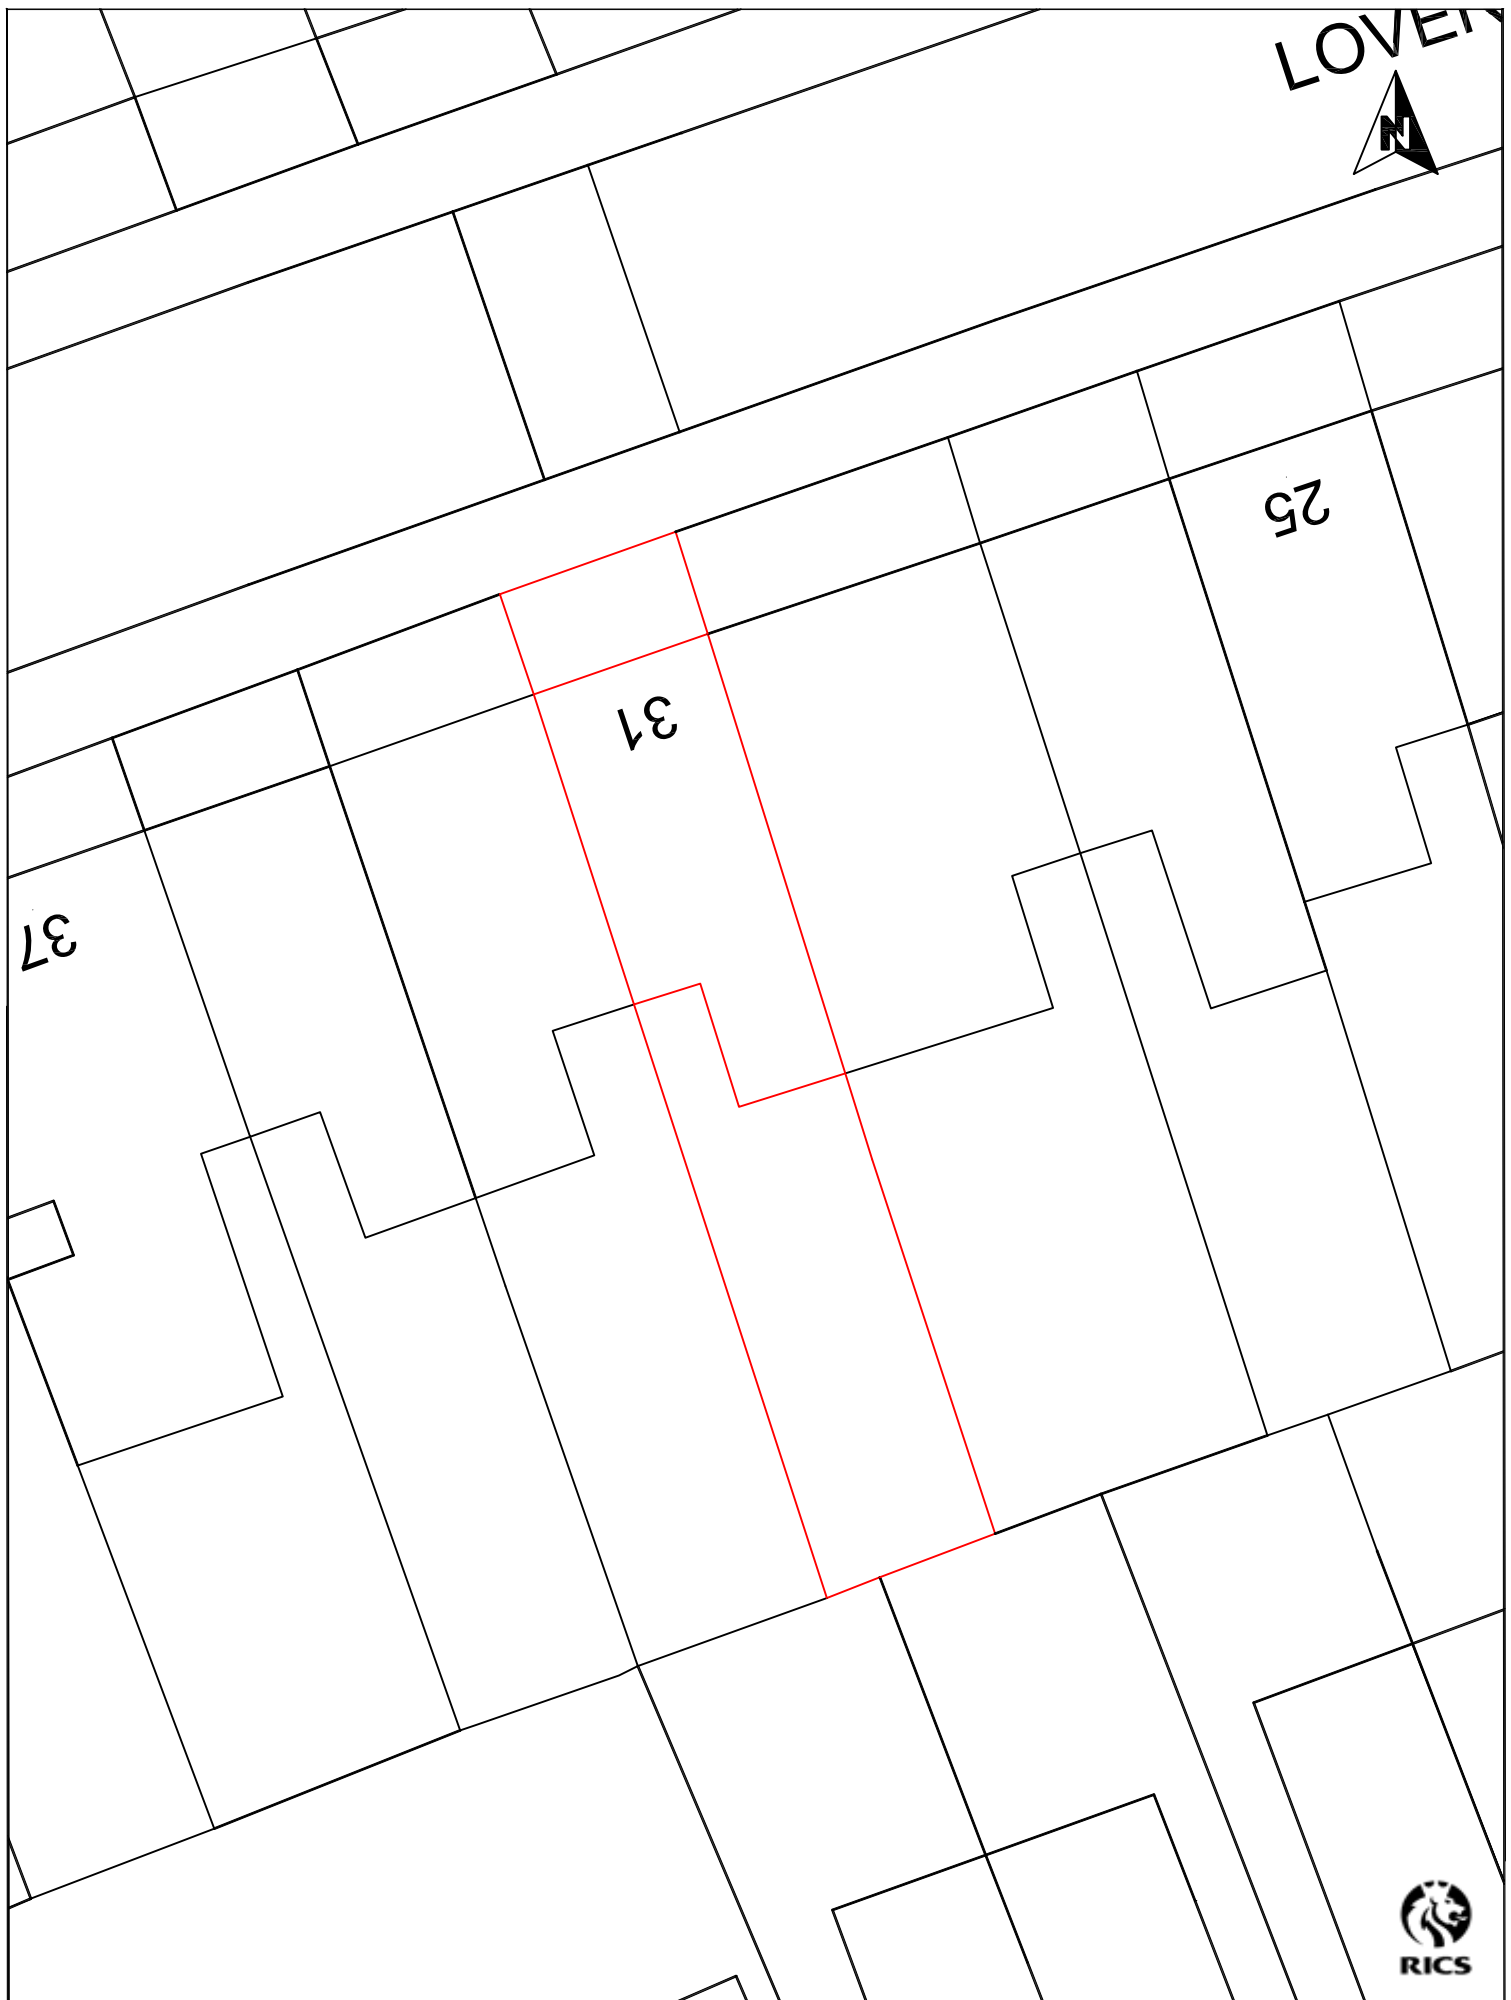

Item	Site Plan	Scale	1: 200
Site	31 Loveridge Road, London, NW6 2DU	Date	19 Oct '19
Client	Notting Hill Genesis	Dwg No.	7885/12
		Drawn	ACB
		Checked By	SKB

**robsonwalsh**

Chartered Surveyors  
Survey House, 19F Park Parade, London, NW10 4JH  
Telephone: 020 8965 1432  
[www.robsonwalsh.com](http://www.robsonwalsh.com)

©