





Ground Floor

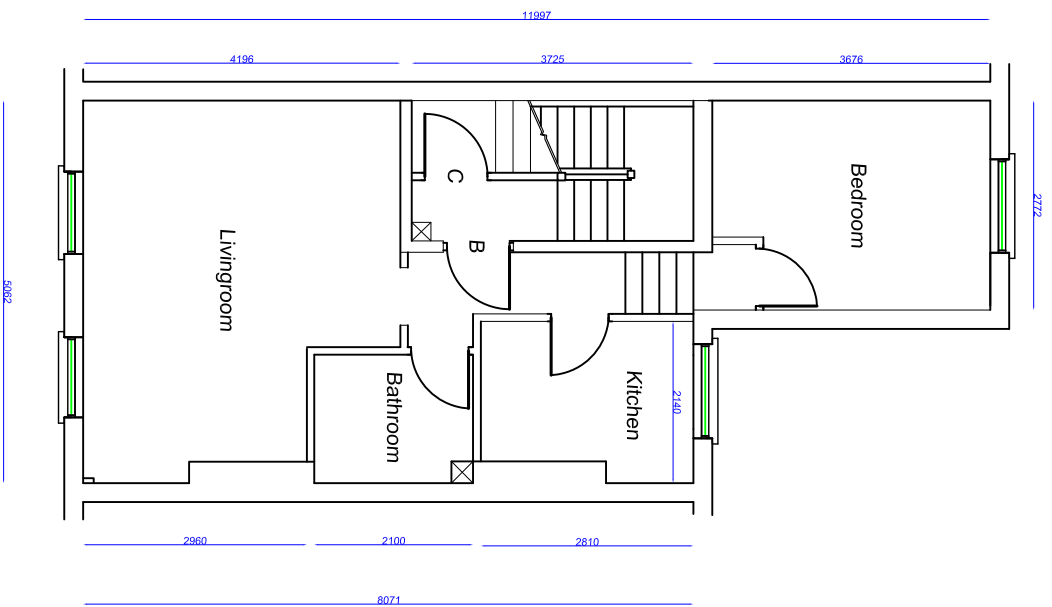

First Floor

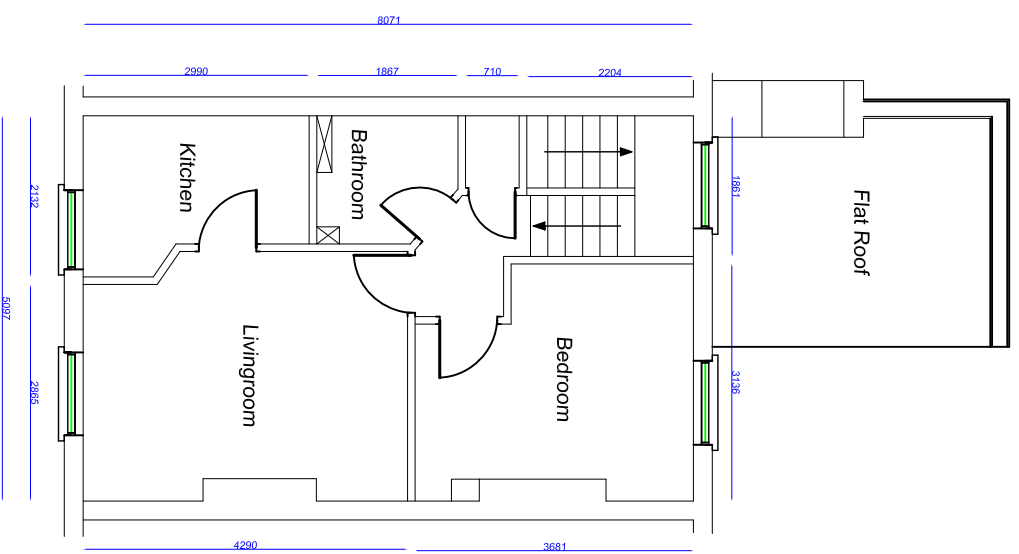

Second Floor

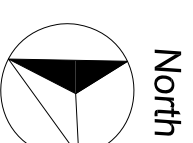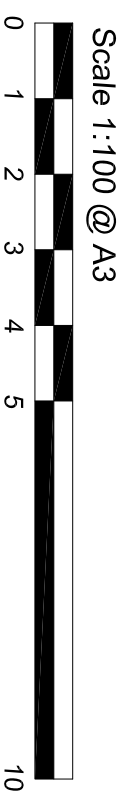

Existing Floor Plans



robsonwals

Chartered Surveyors
 Survey House, 19F Park Parade, London, NW10 4JH
 Telephone: 020 8965 1432
 www.robsonwals.com


31 Loveridge Road
 London
 NW6 2DU

Drawn by: **TS** Checked by: **ACB**

7885 / 1 1-100 @ A3 15 Oct '19

Client: Notting Hill Genesis

Scale 1:50 @ A3

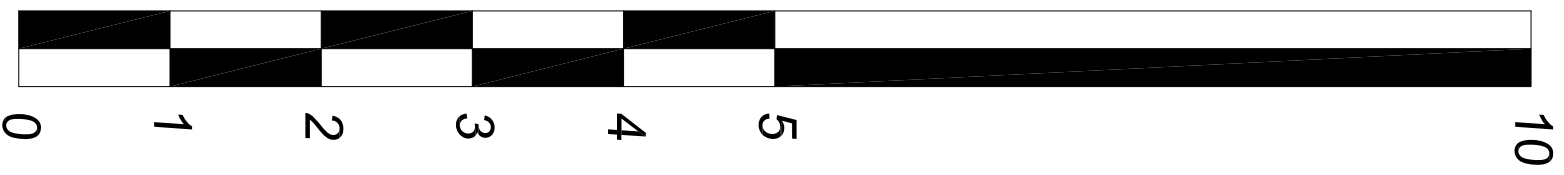

Existing Front Elevation



Existing Front Elevation

robsonwals

Chartered Surveyors
Survey House, 19F Park Parade, London, NW10 4JH
Telephone: 020 8965 1432
www.robsonwals.com



31 Loveridge Road
London
NW6 2DU

Drawn by: **TS** Checked by: **ACB**

7885 / 2 1-50 @ A3 15 Oct '19

Client: Notting Hill Genesis

Scale 1:50 @ A3

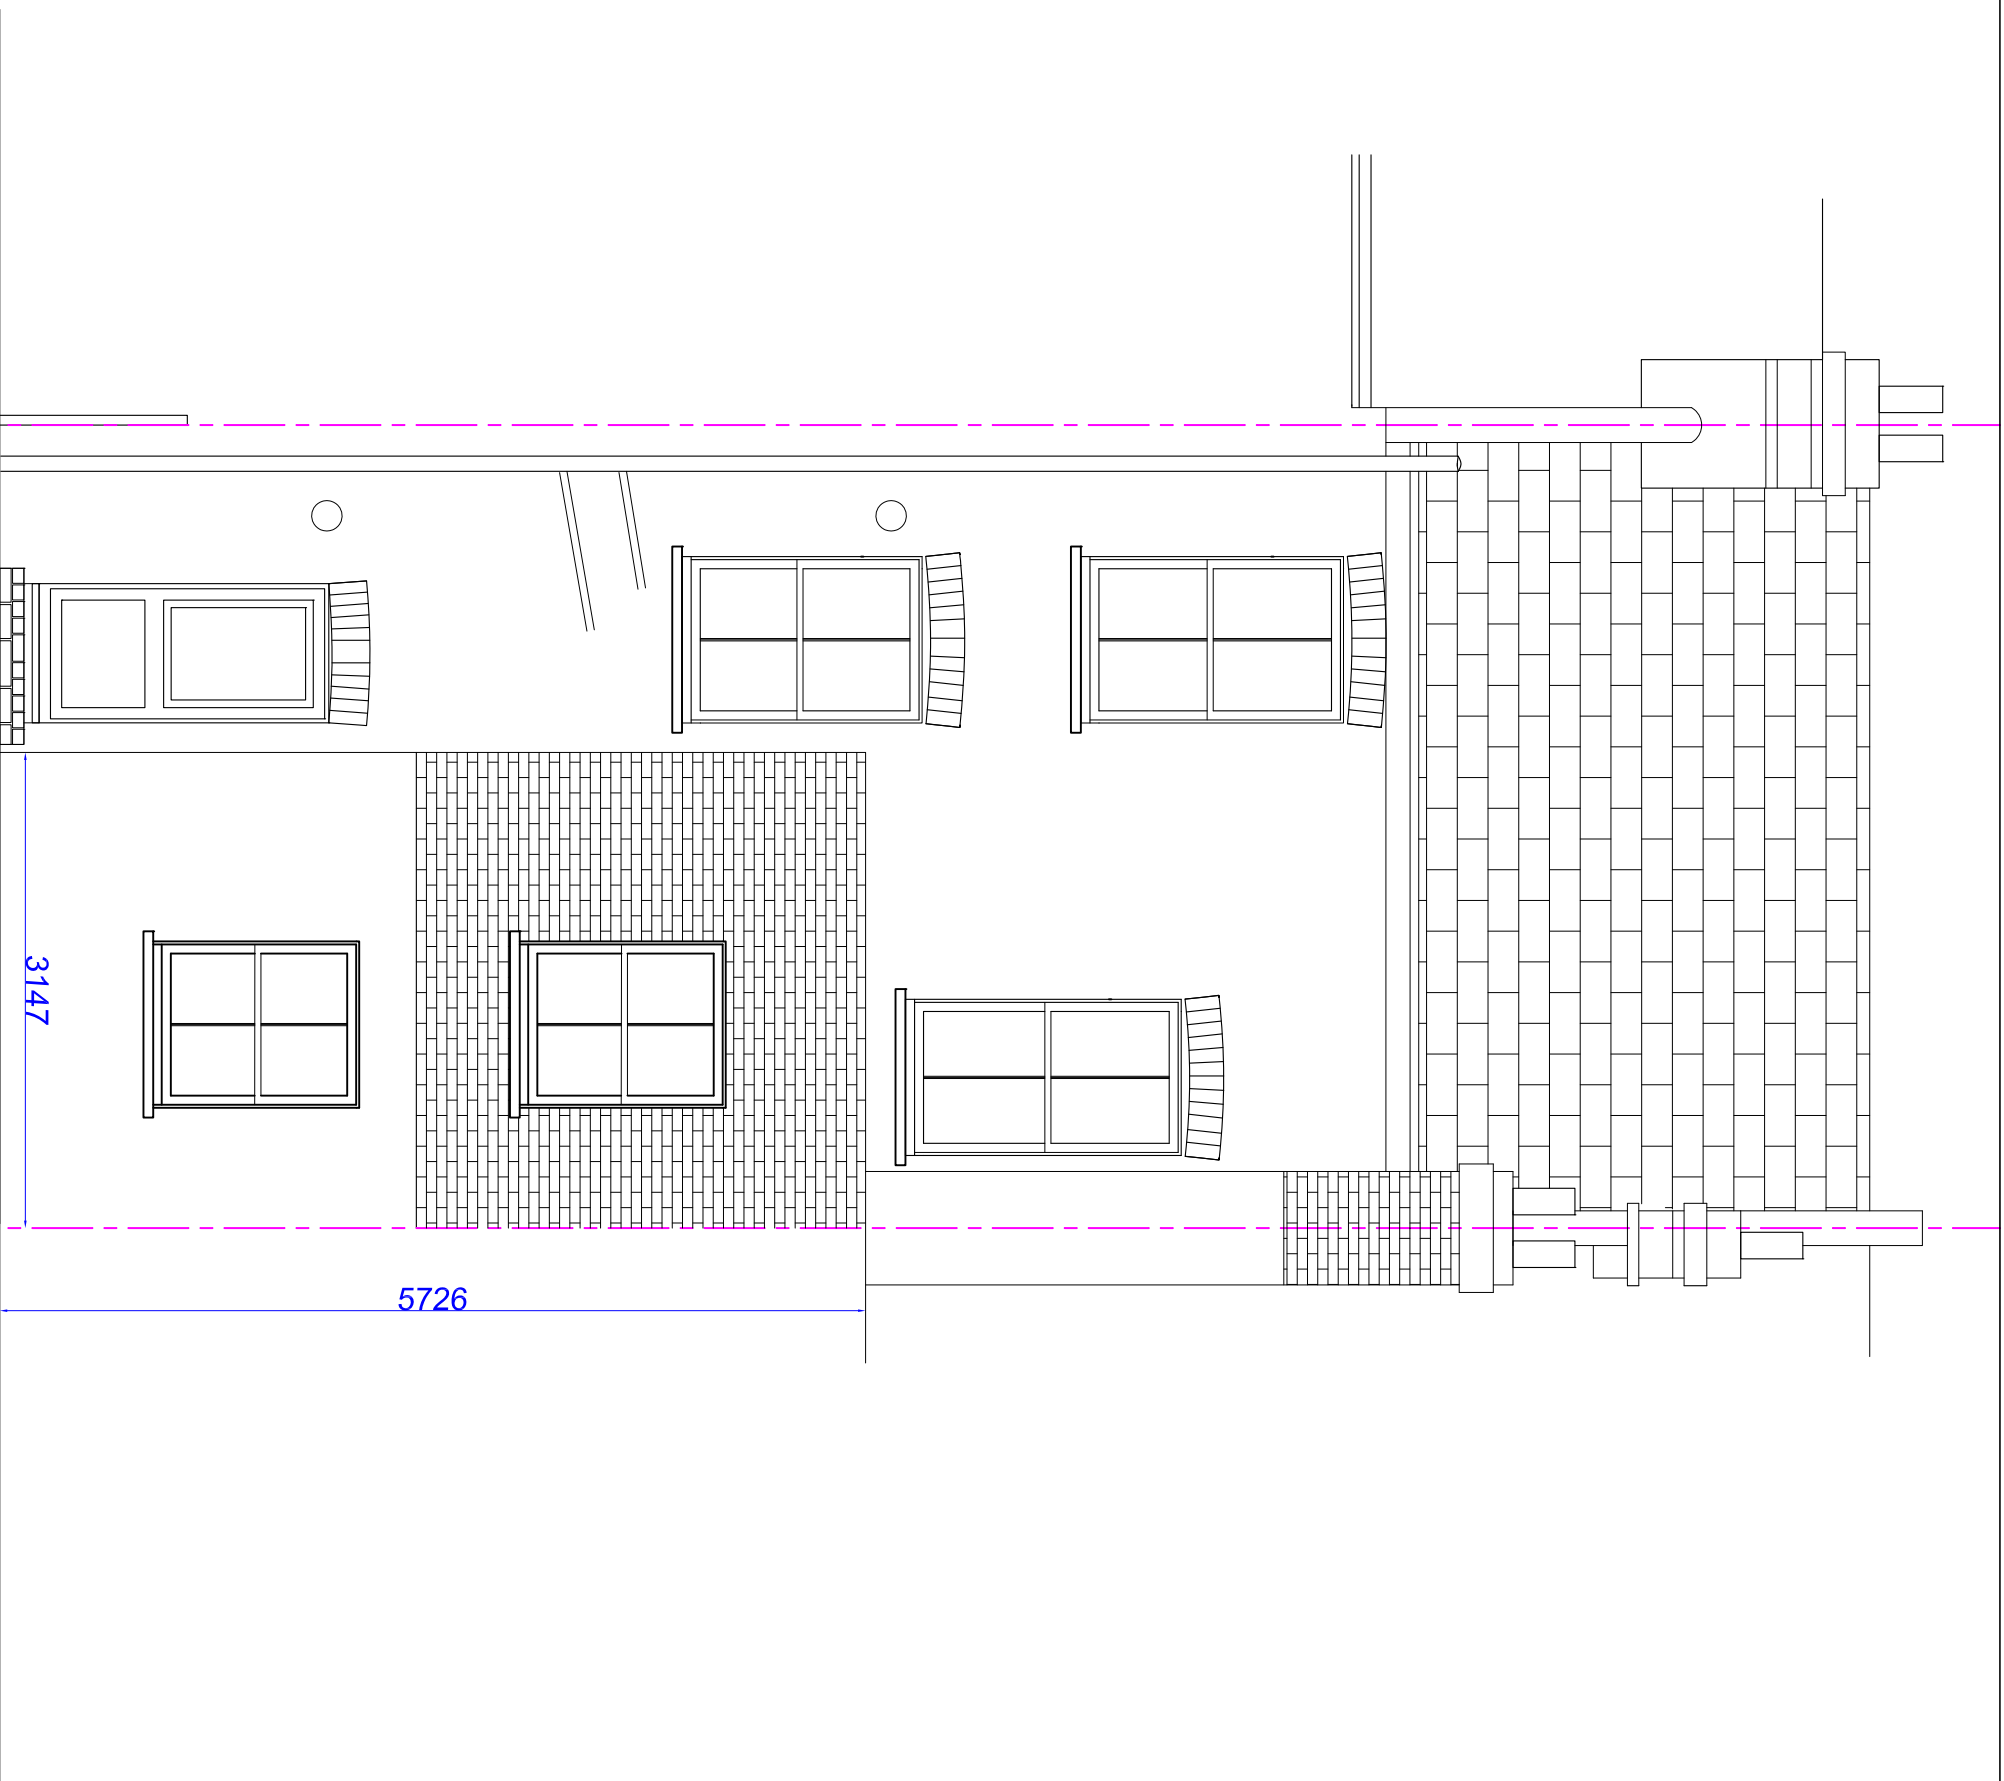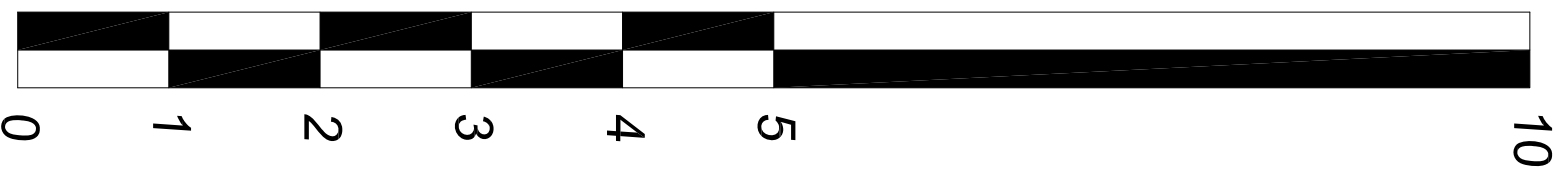

Existing Rear Elevation



Existing Rear Elevation



Chartered Surveyors
Survey House, 19F Park Parade, London, NW10 4JH
Telephone: 020 8965 1432
www.robsonwalsby.com



31 Loveridge Road
London
NW6 2DU

Drawn by: **TS** Checked by: **ACB**

7885 / 3 1-50 @ A3 15 Oct '19

Client: Notting Hill Genesis

Scale 1:50 @ A3

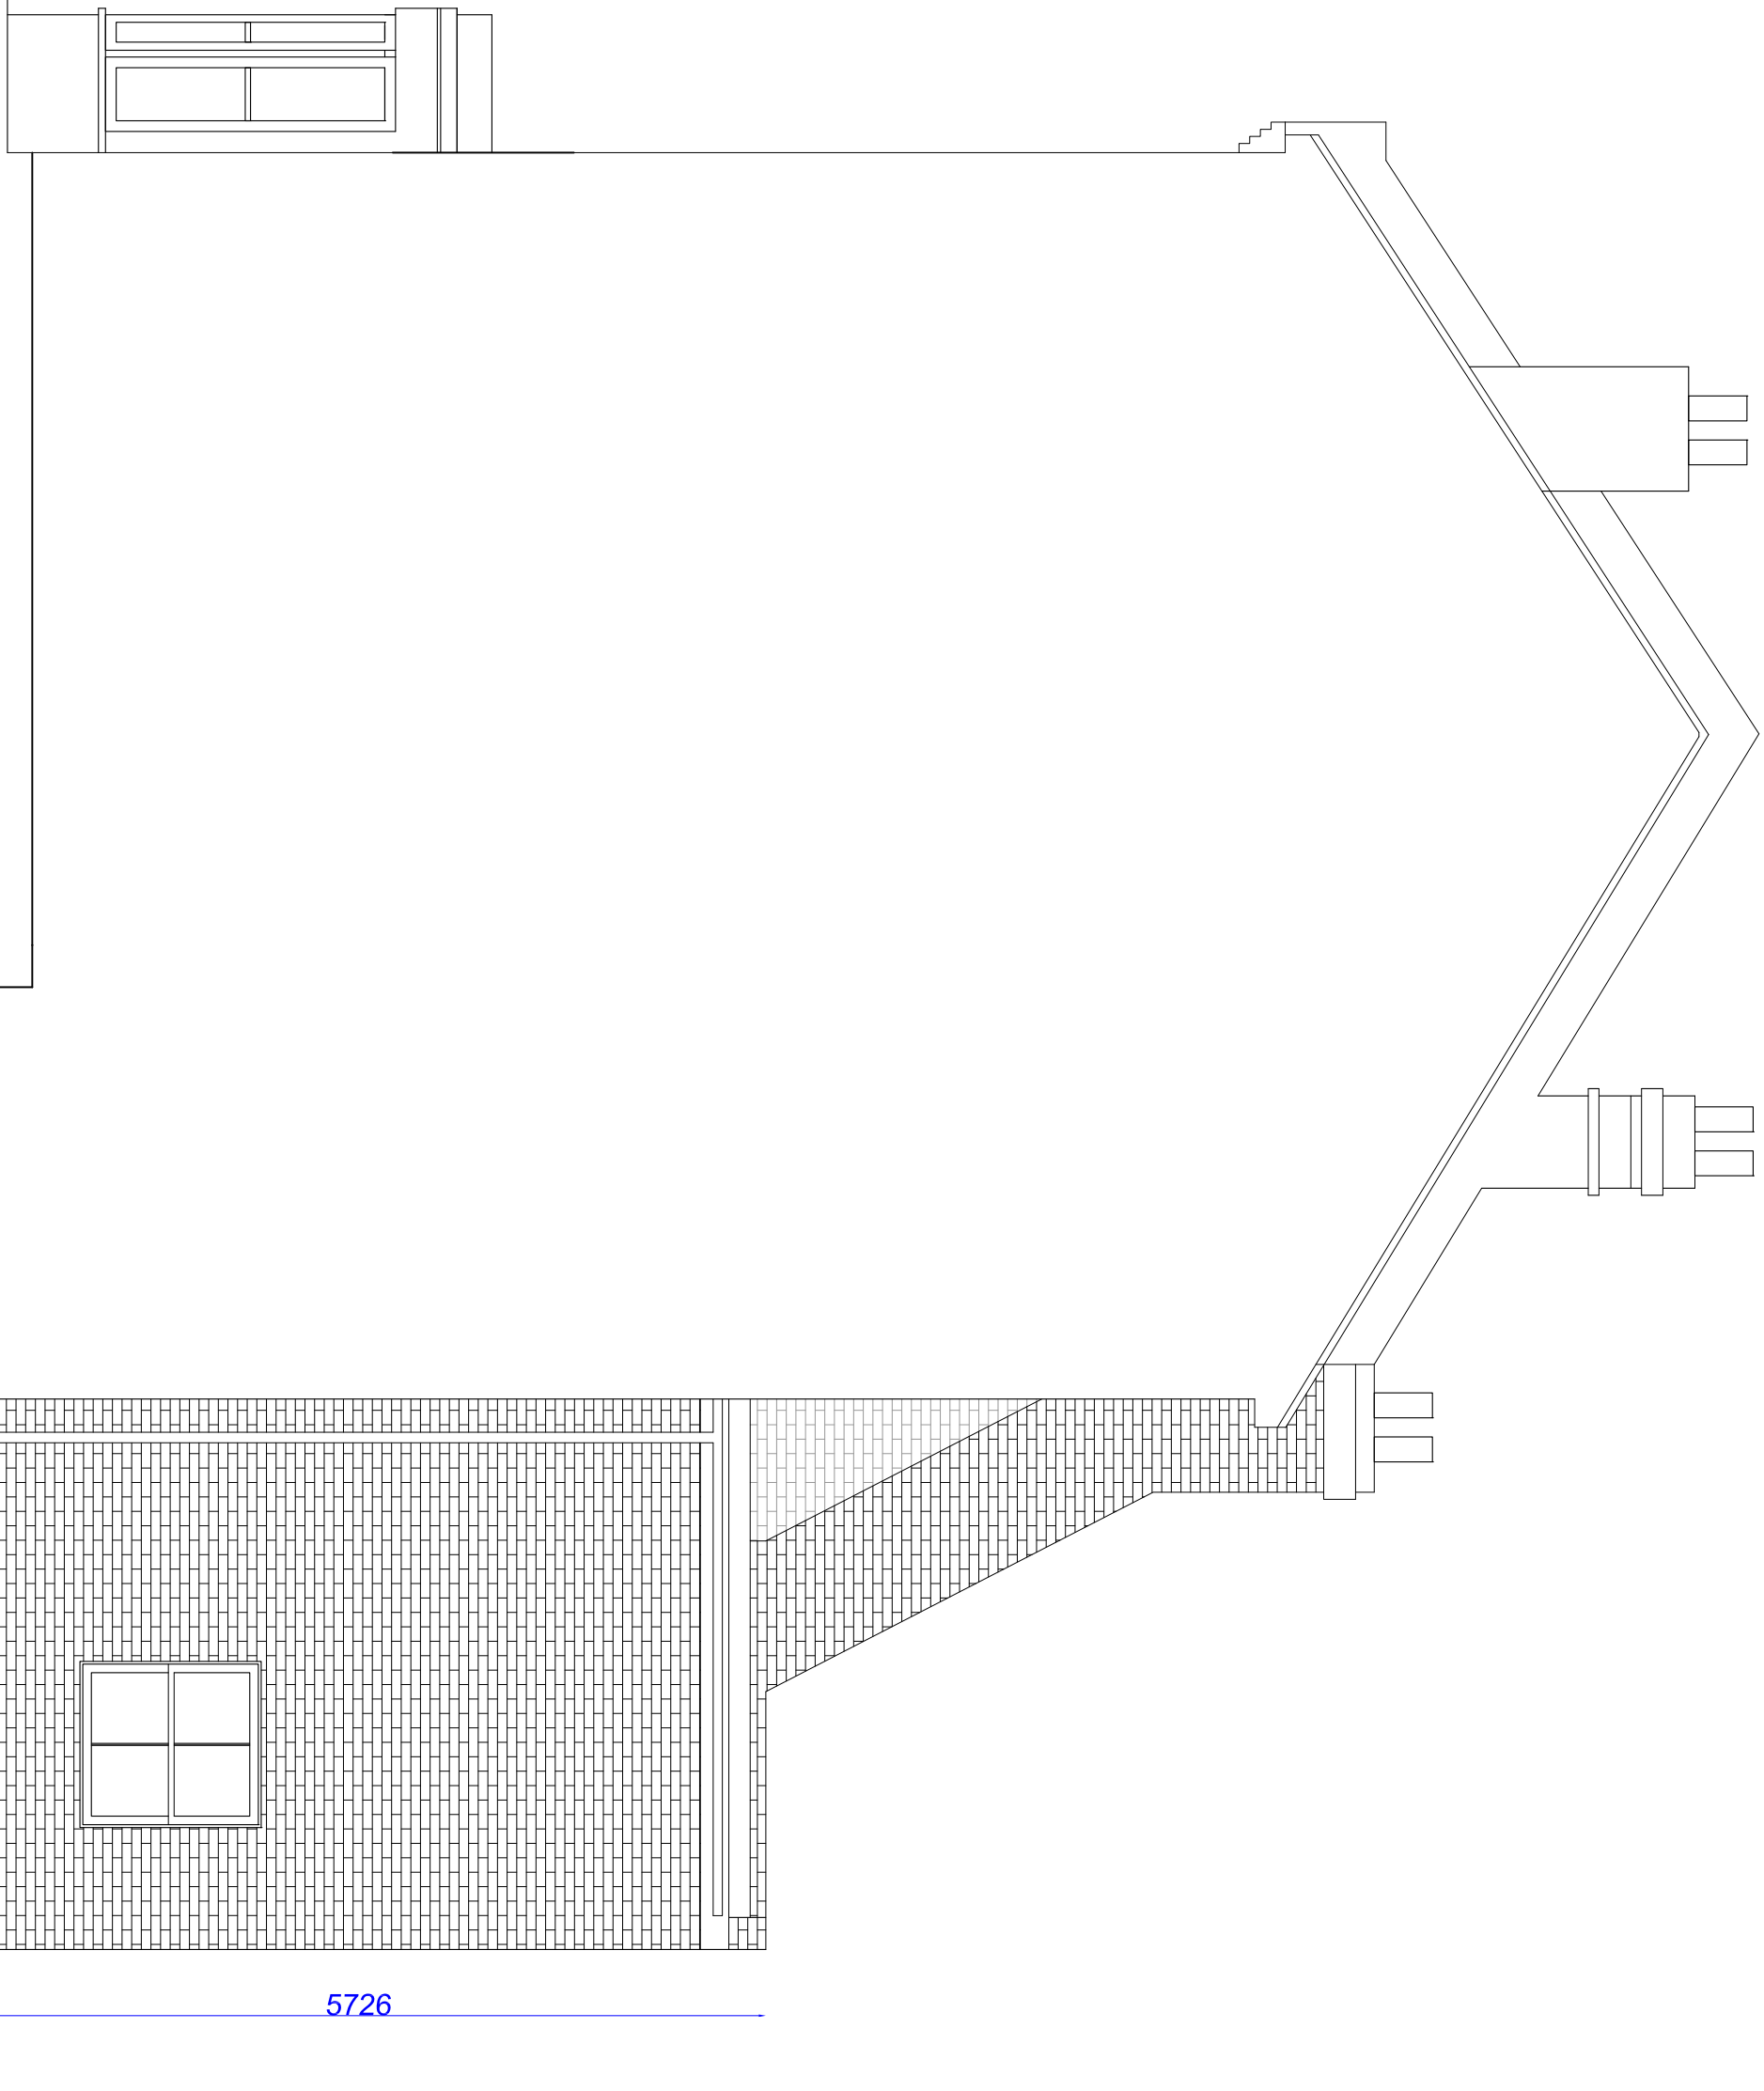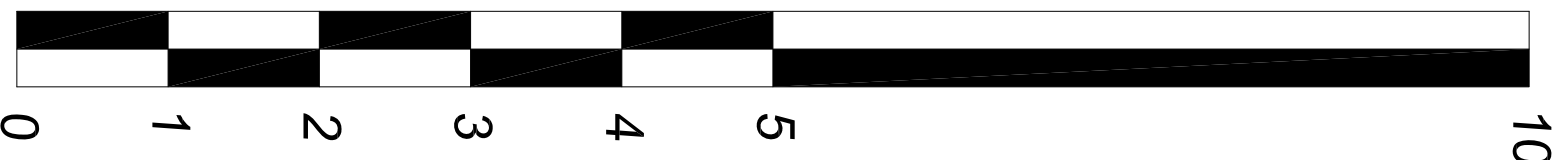

Existing Side Elevation



Existing Side Elevation





Chartered Surveyors
Survey House, 19F Park Parade, London, NW10 4JH
Telephone: 020 8965 1432
www.robsonwalsby.com

31 Loveridge Road
London
NW6 2DU

Drawn by: **TS** Checked by: **ACB**
7885 / 4 1:50 @ A3 15 Oct '19

Client: Notting Hill Genesis

Scale 1:50 @ A3

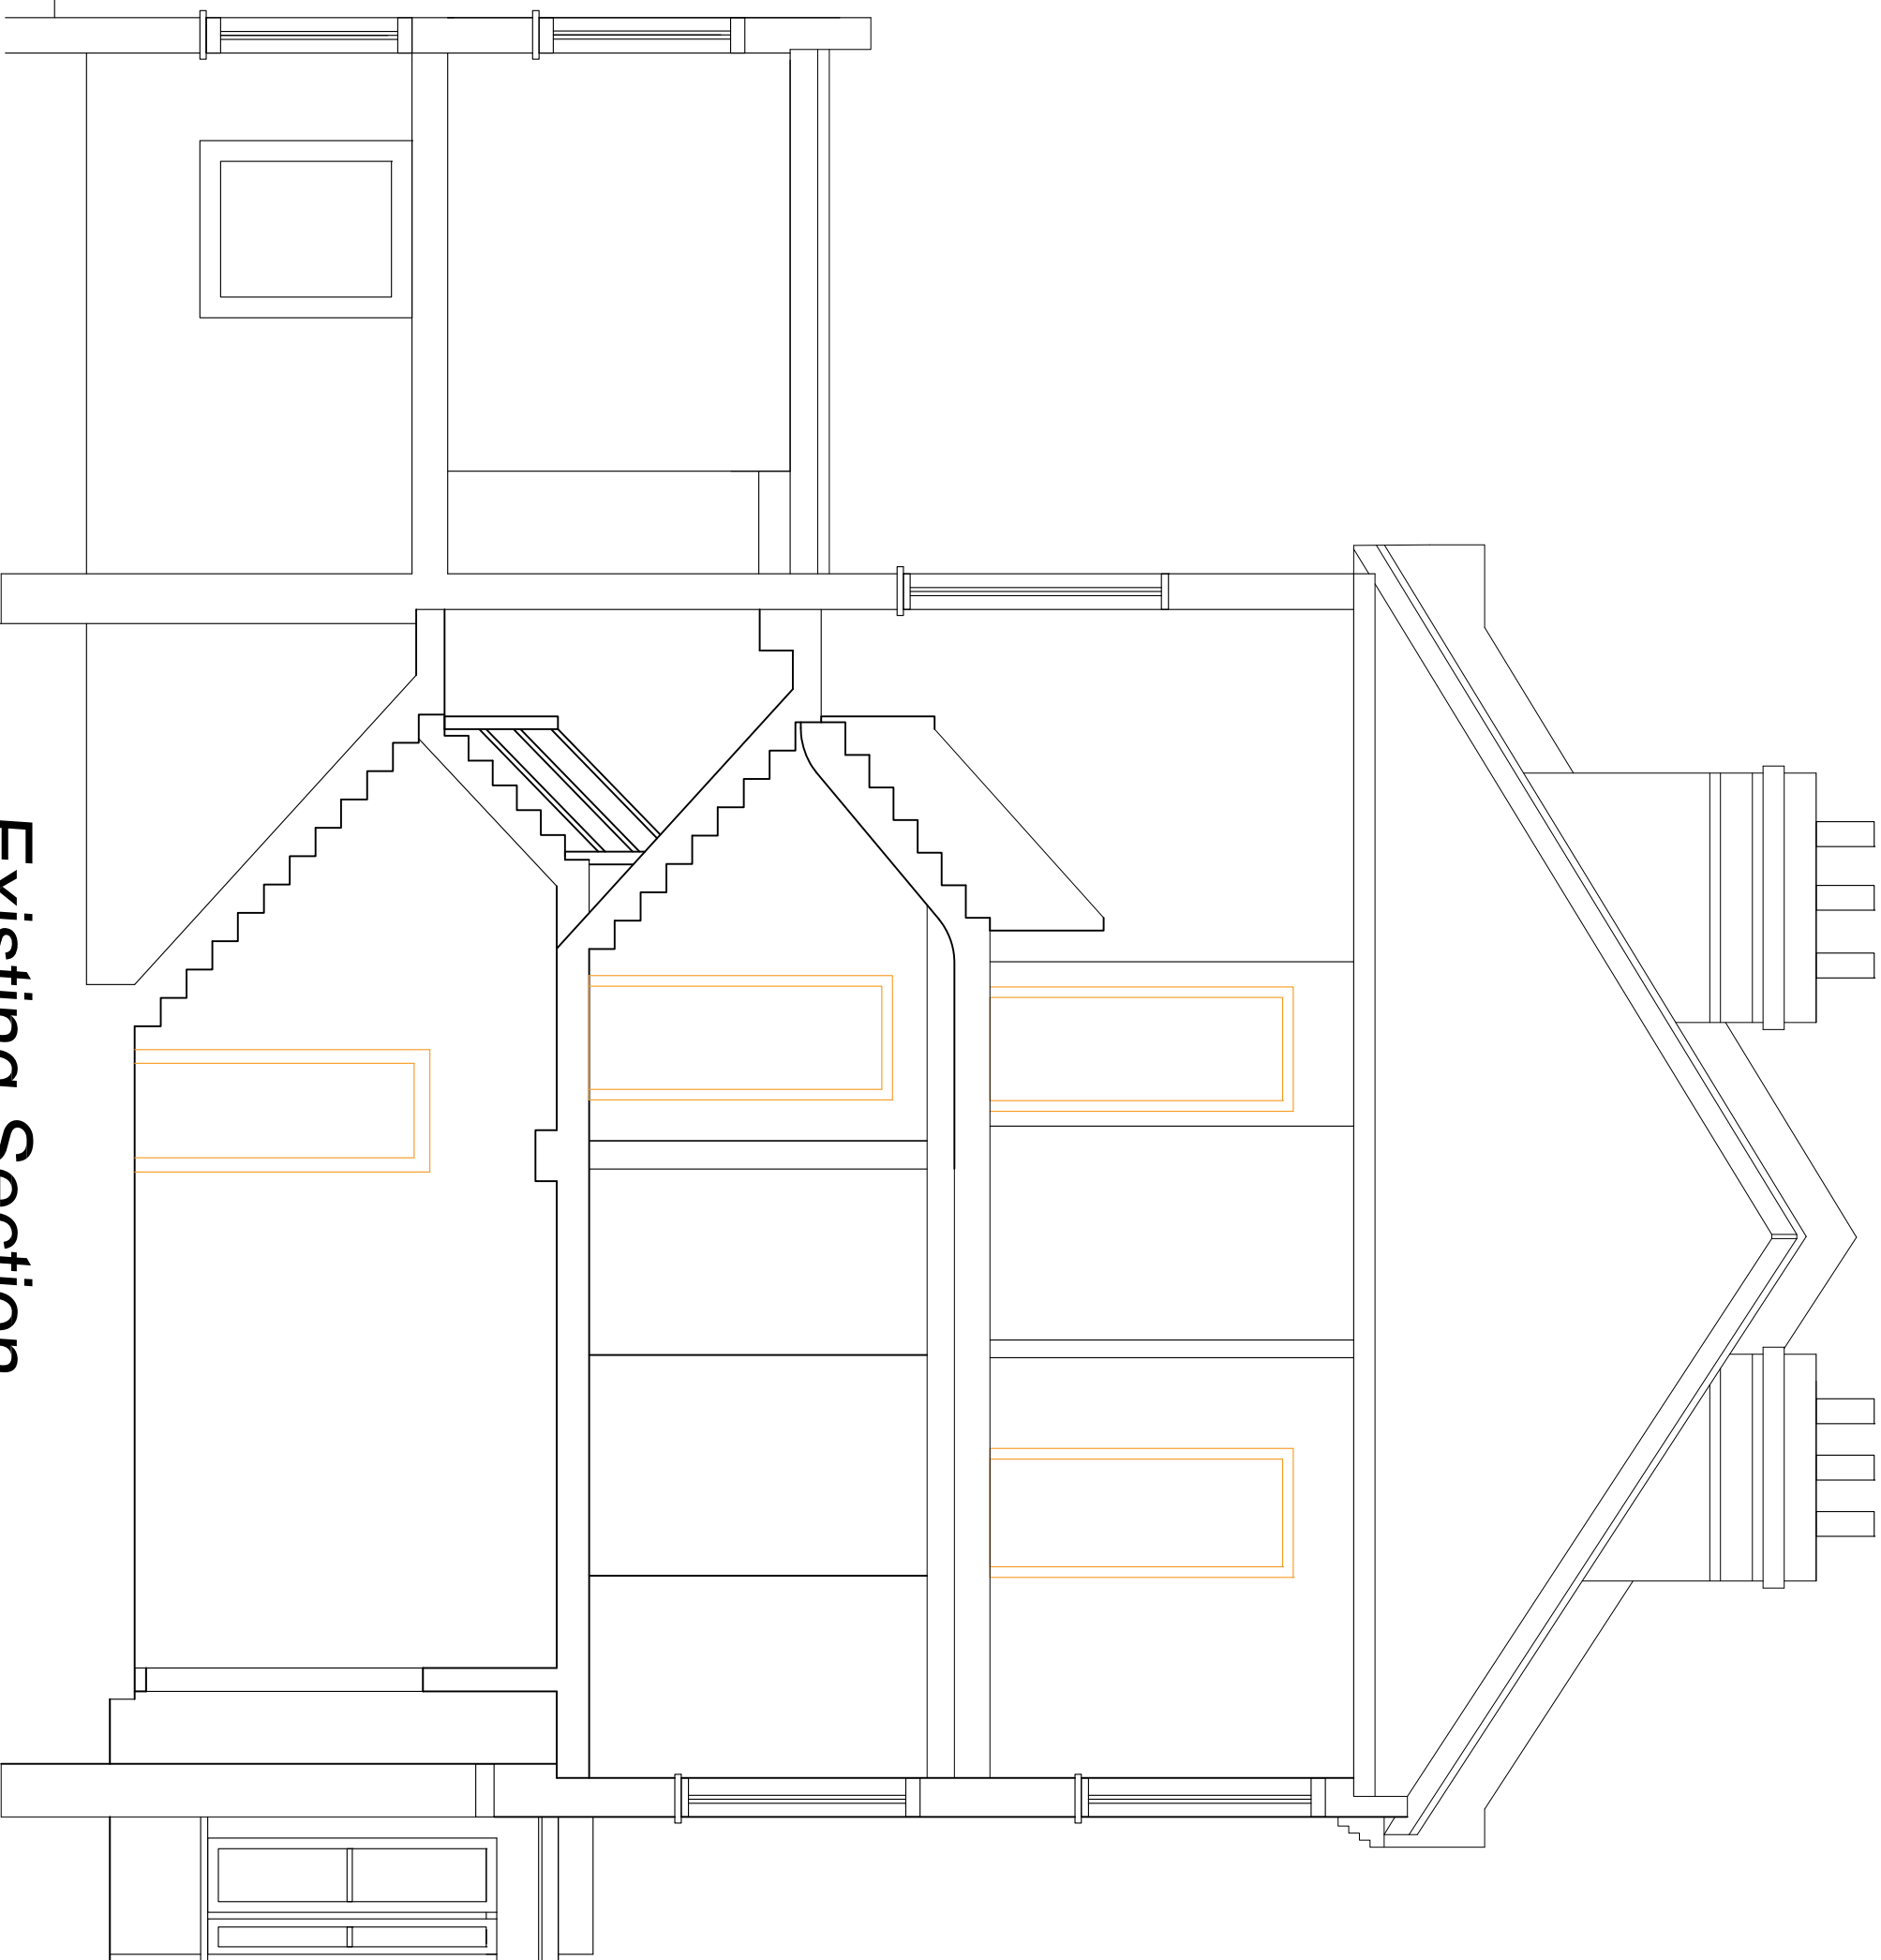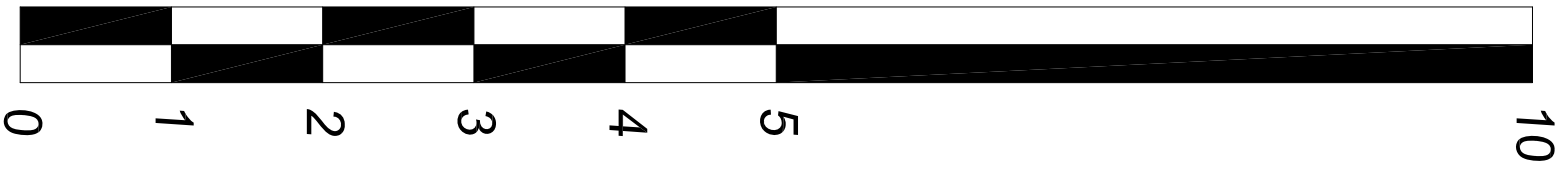

Existing Section



Existing Section

robsonwals

Chartered Surveyors
Survey House, 19F Park Parade, London, NW10 4JH
Telephone: 020 8965 1432
www.robsonwals.com

31 Lovelidge Road
London
NW6 2DU

Drawn by: **TS** Checked by: **ACB**

7885 / 5 1:100 @ A3 15 Oct '19

Client: Notting Hill Genesis