





Ground Floor

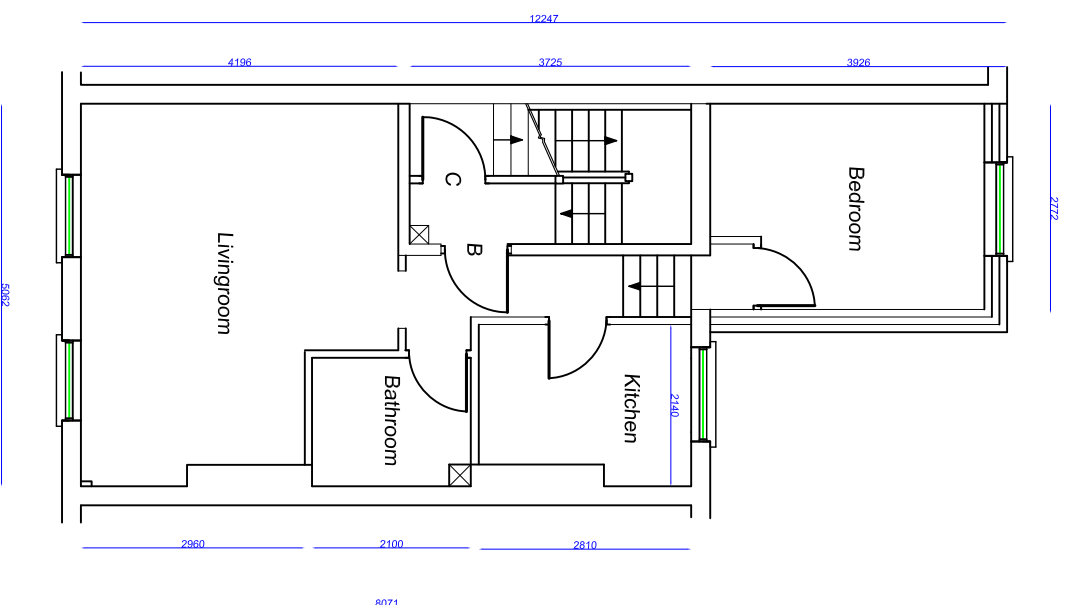

First Floor

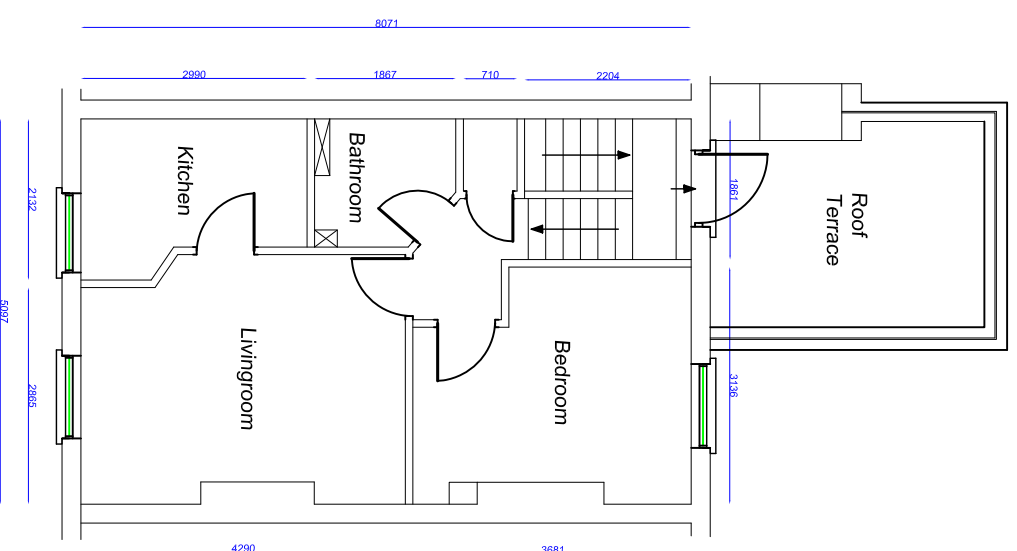

Second Floor

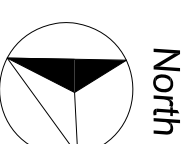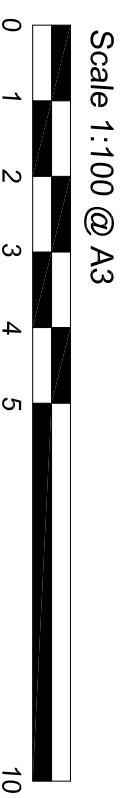

Proposed Floor Plans



**robsonwals**

Chartered Surveyors  
 Survey House, 19F Park Parade, London, NW10 4JH  
 Telephone: 020 8965 1432  
 www.robsonwals.com



31 Loveridge Road  
 London  
 NW6 2DU

Drawn by: **TS** Checked by: **ACB**

**7885 / 6** 1-100 @ A3 15 Oct '19

Client: Notting Hill Genesis

Scale 1:50 @ A3

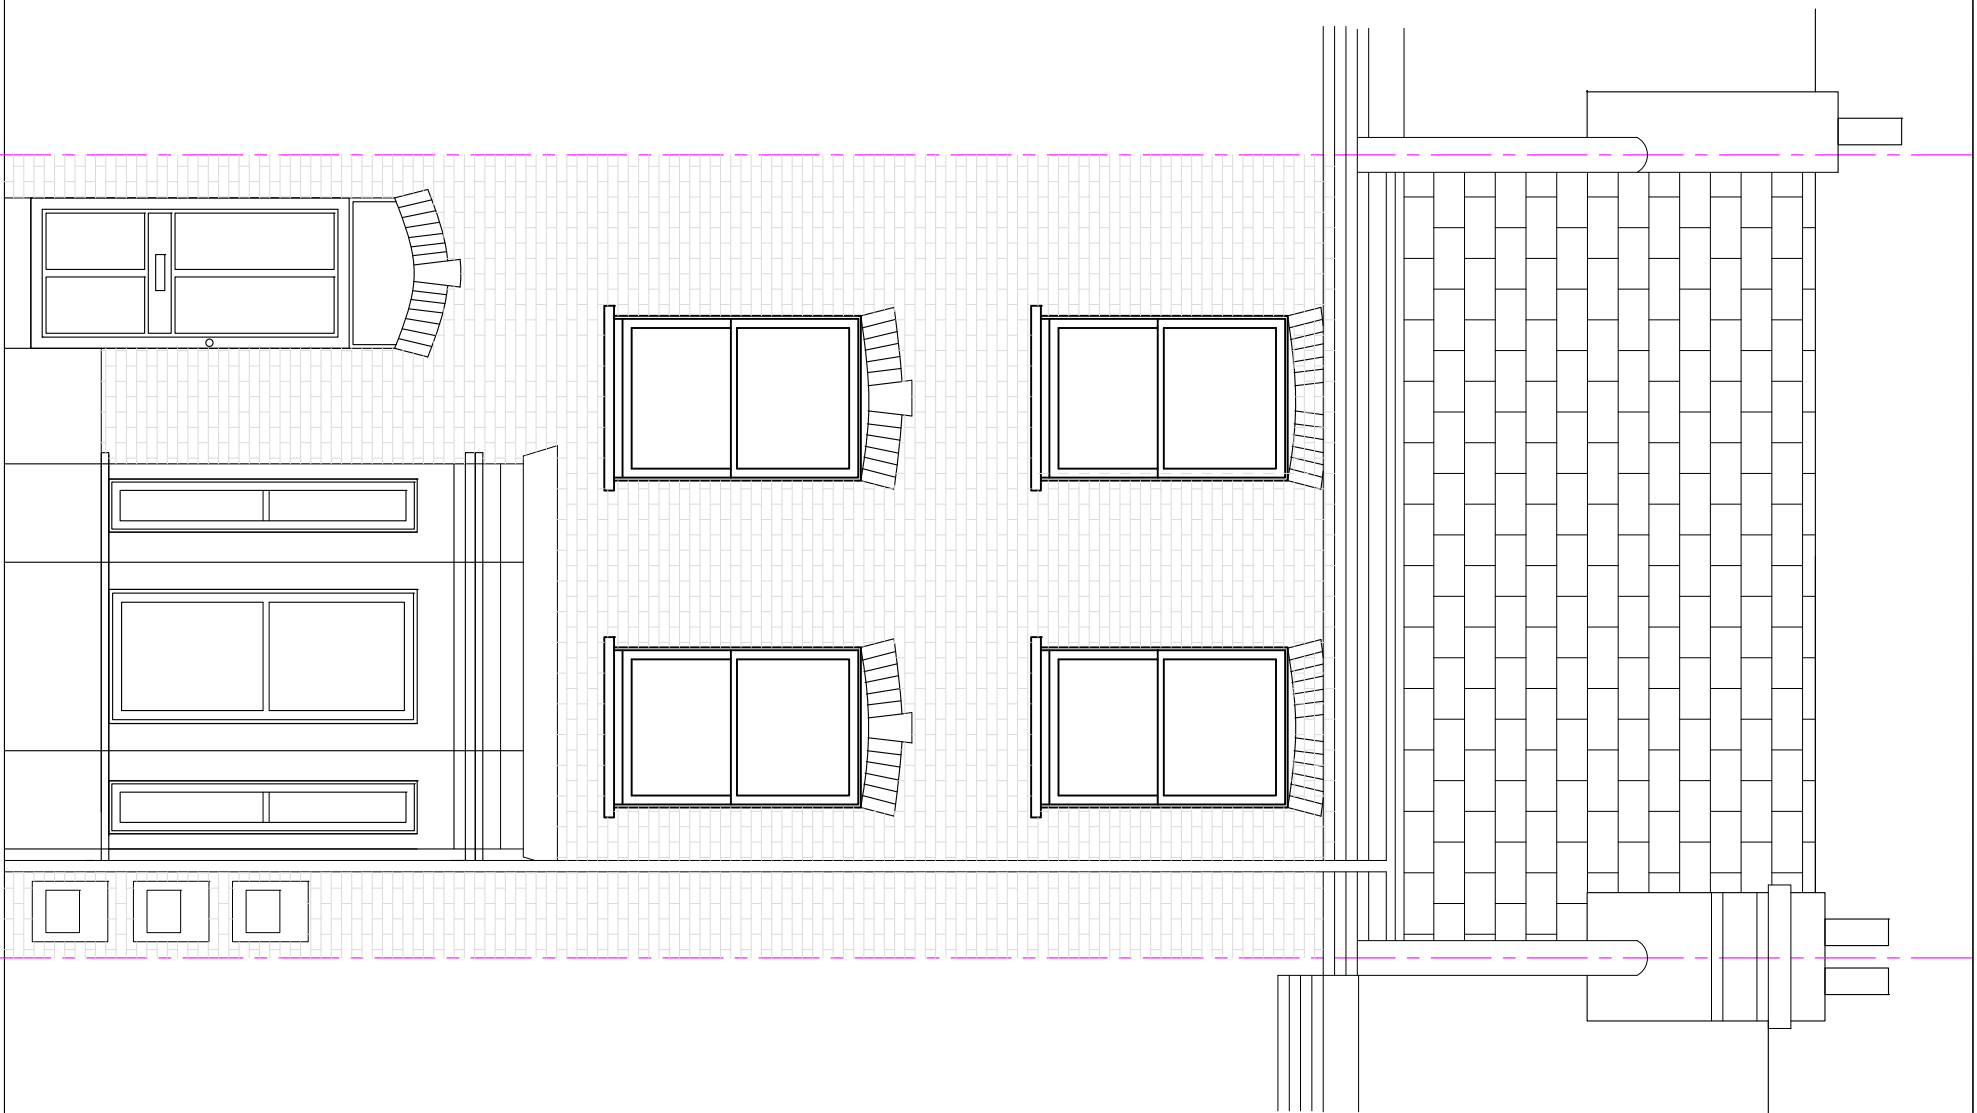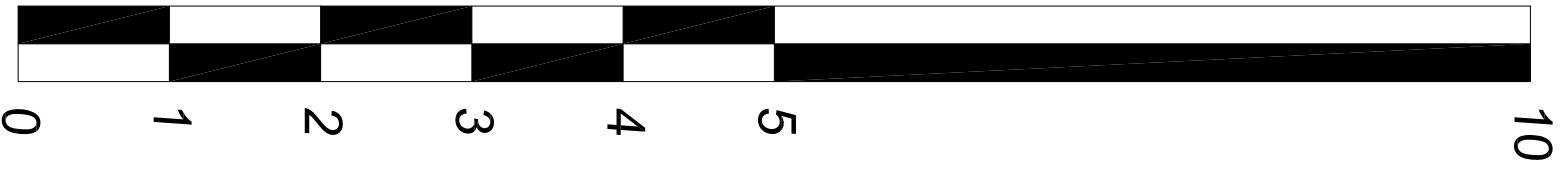

# Proposed Front Elevation



Proposed Front Elevation



Chartered Surveyors  
Survey House, 19F Park Parade, London, NW10 4JH  
Telephone: 020 8965 1432  
www.robsonwalsby.com



31 Loveridge Road  
London  
NW6 2DU

Drawn by: **TS** Checked by: **ACB**

**7885 / 7** 1-50 @ A3 15 Oct '19

Client: Notting Hill Genesis

Scale 1:50 @ A3

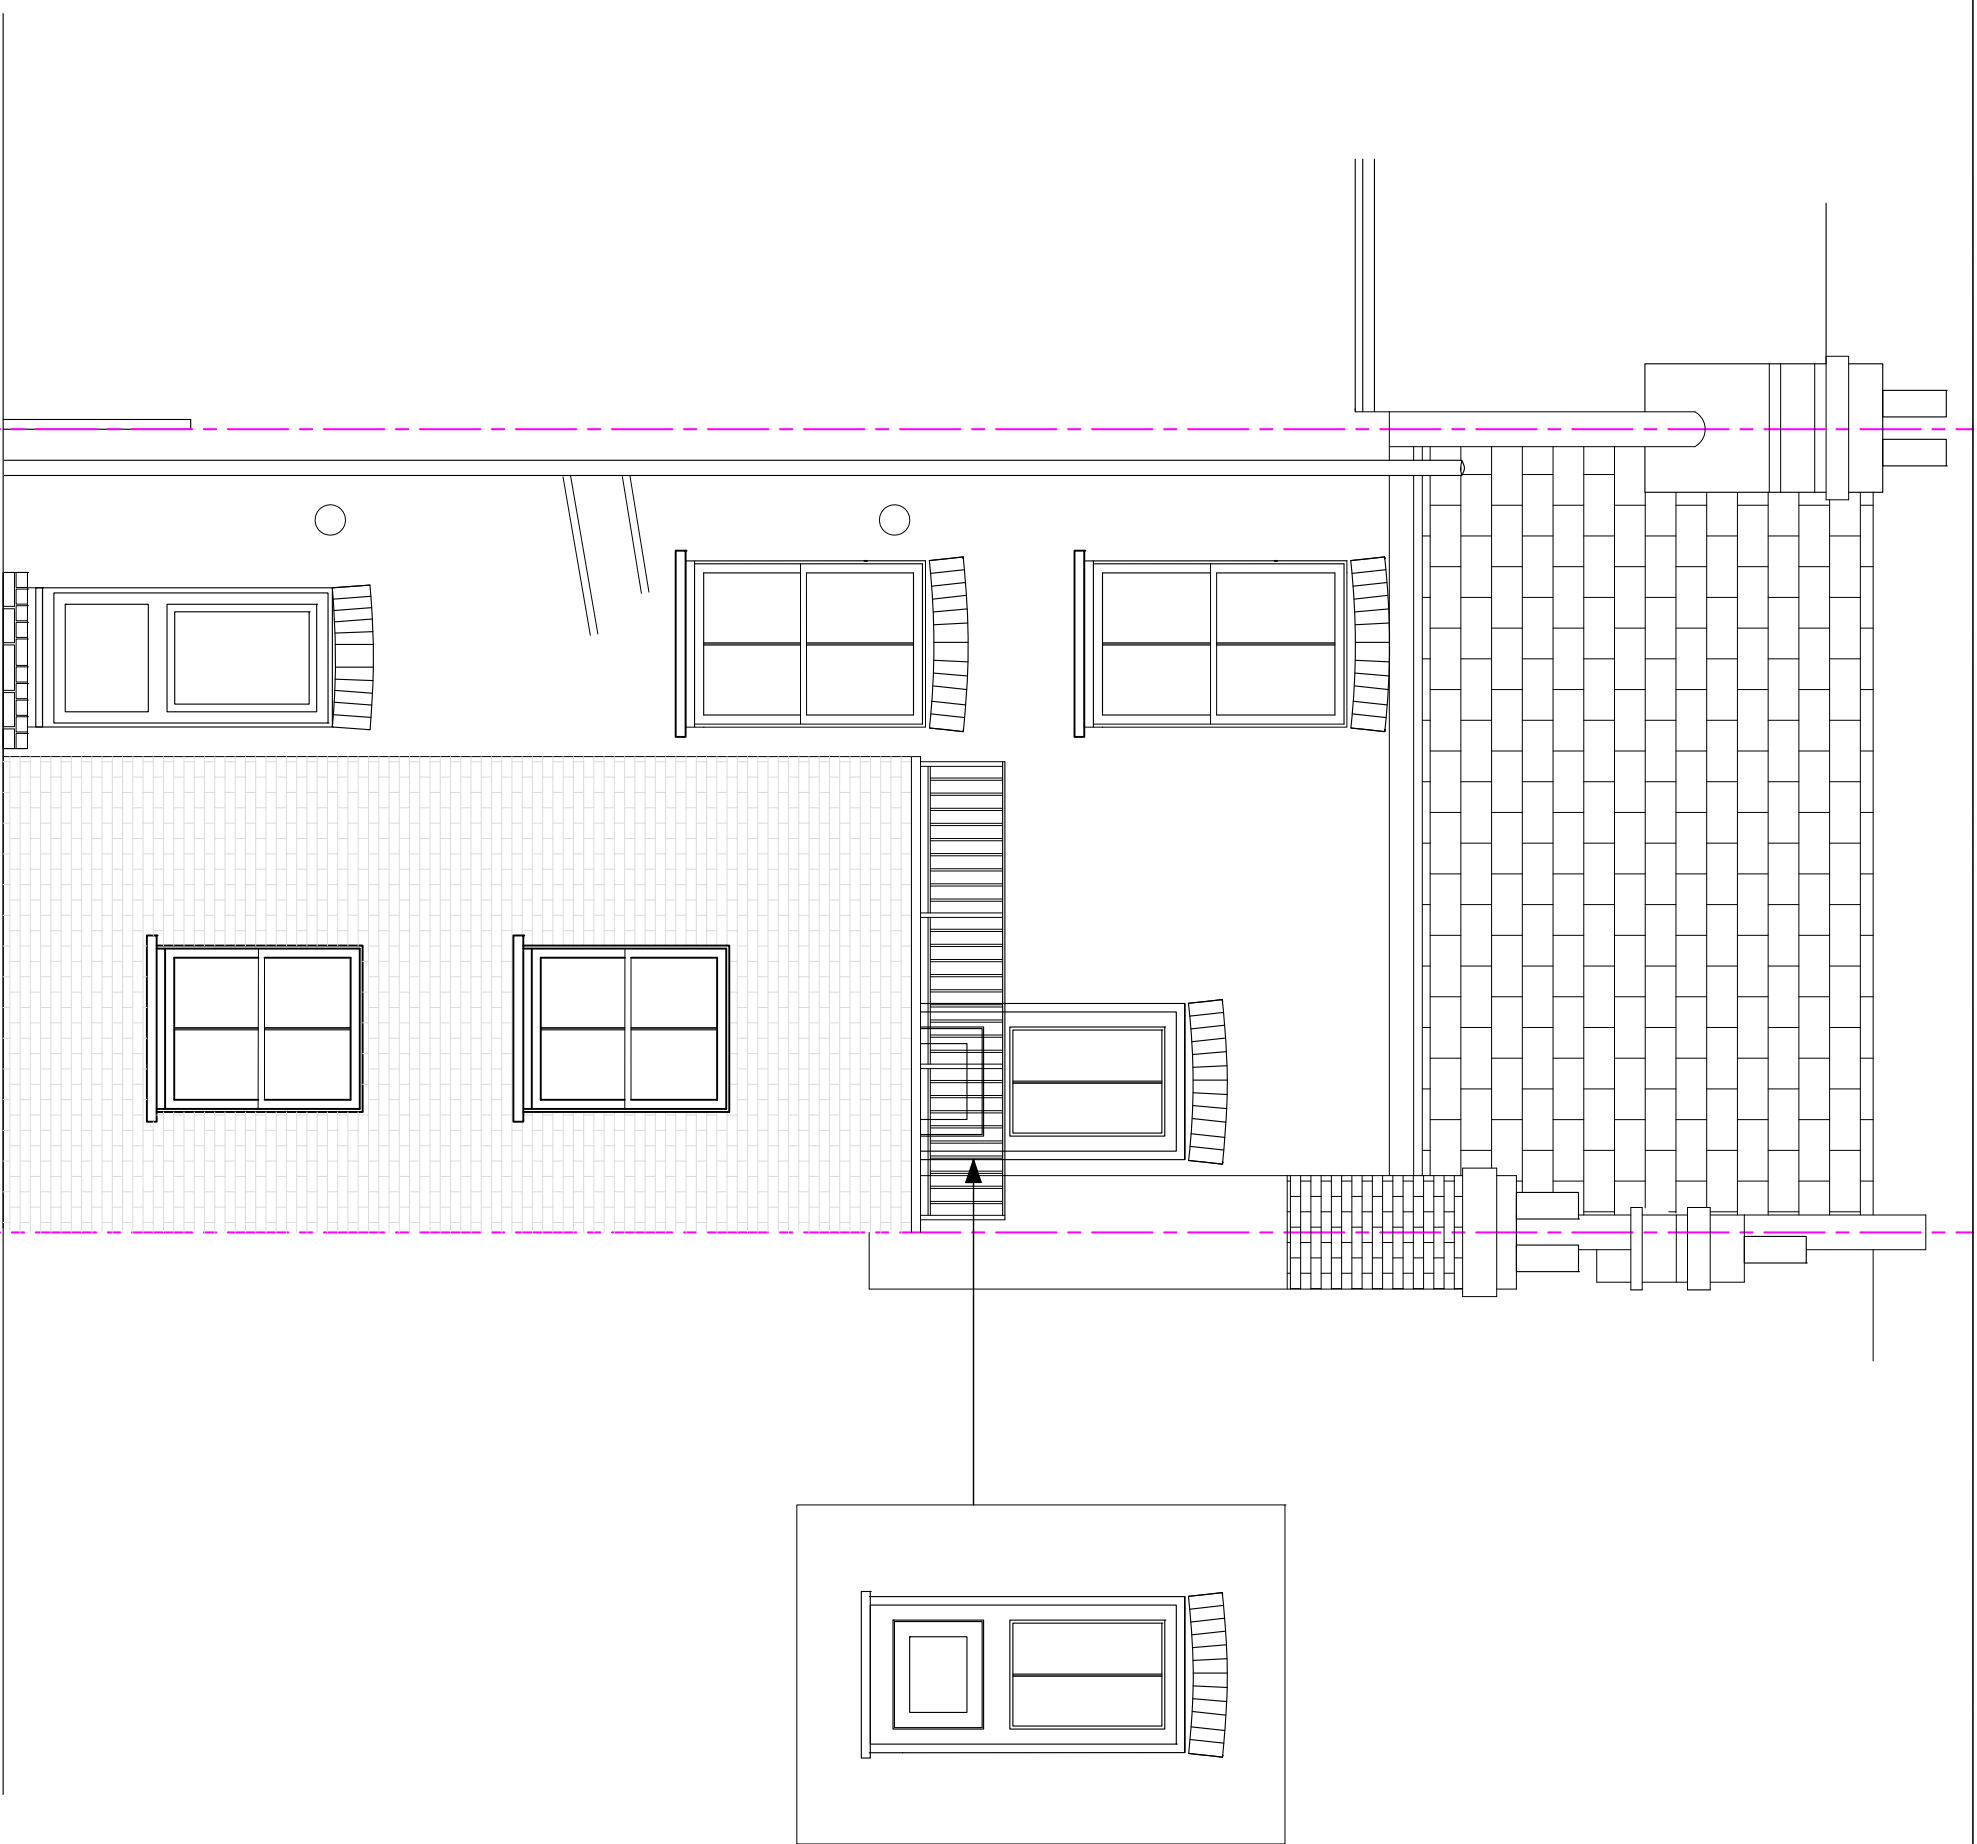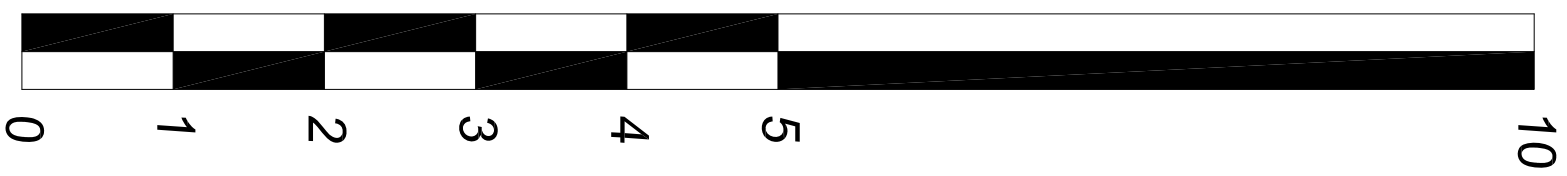

# Proposed Rear Elevation



Proposed Rear Elevation



Chartered Surveyors  
Survey House, 19F Park Parade, London, NW10 4JH  
Telephone: 020 8965 1432  
www.robsonwalsby.com




31 Loveridge Road  
London  
NW6 2DU

Drawn by: **TS** Checked by: **ACB**

**7885 / 8** 1-50 @ A3 15 Oct '19

Client: Notting Hill Genesis

Scale 1:50 @ A3

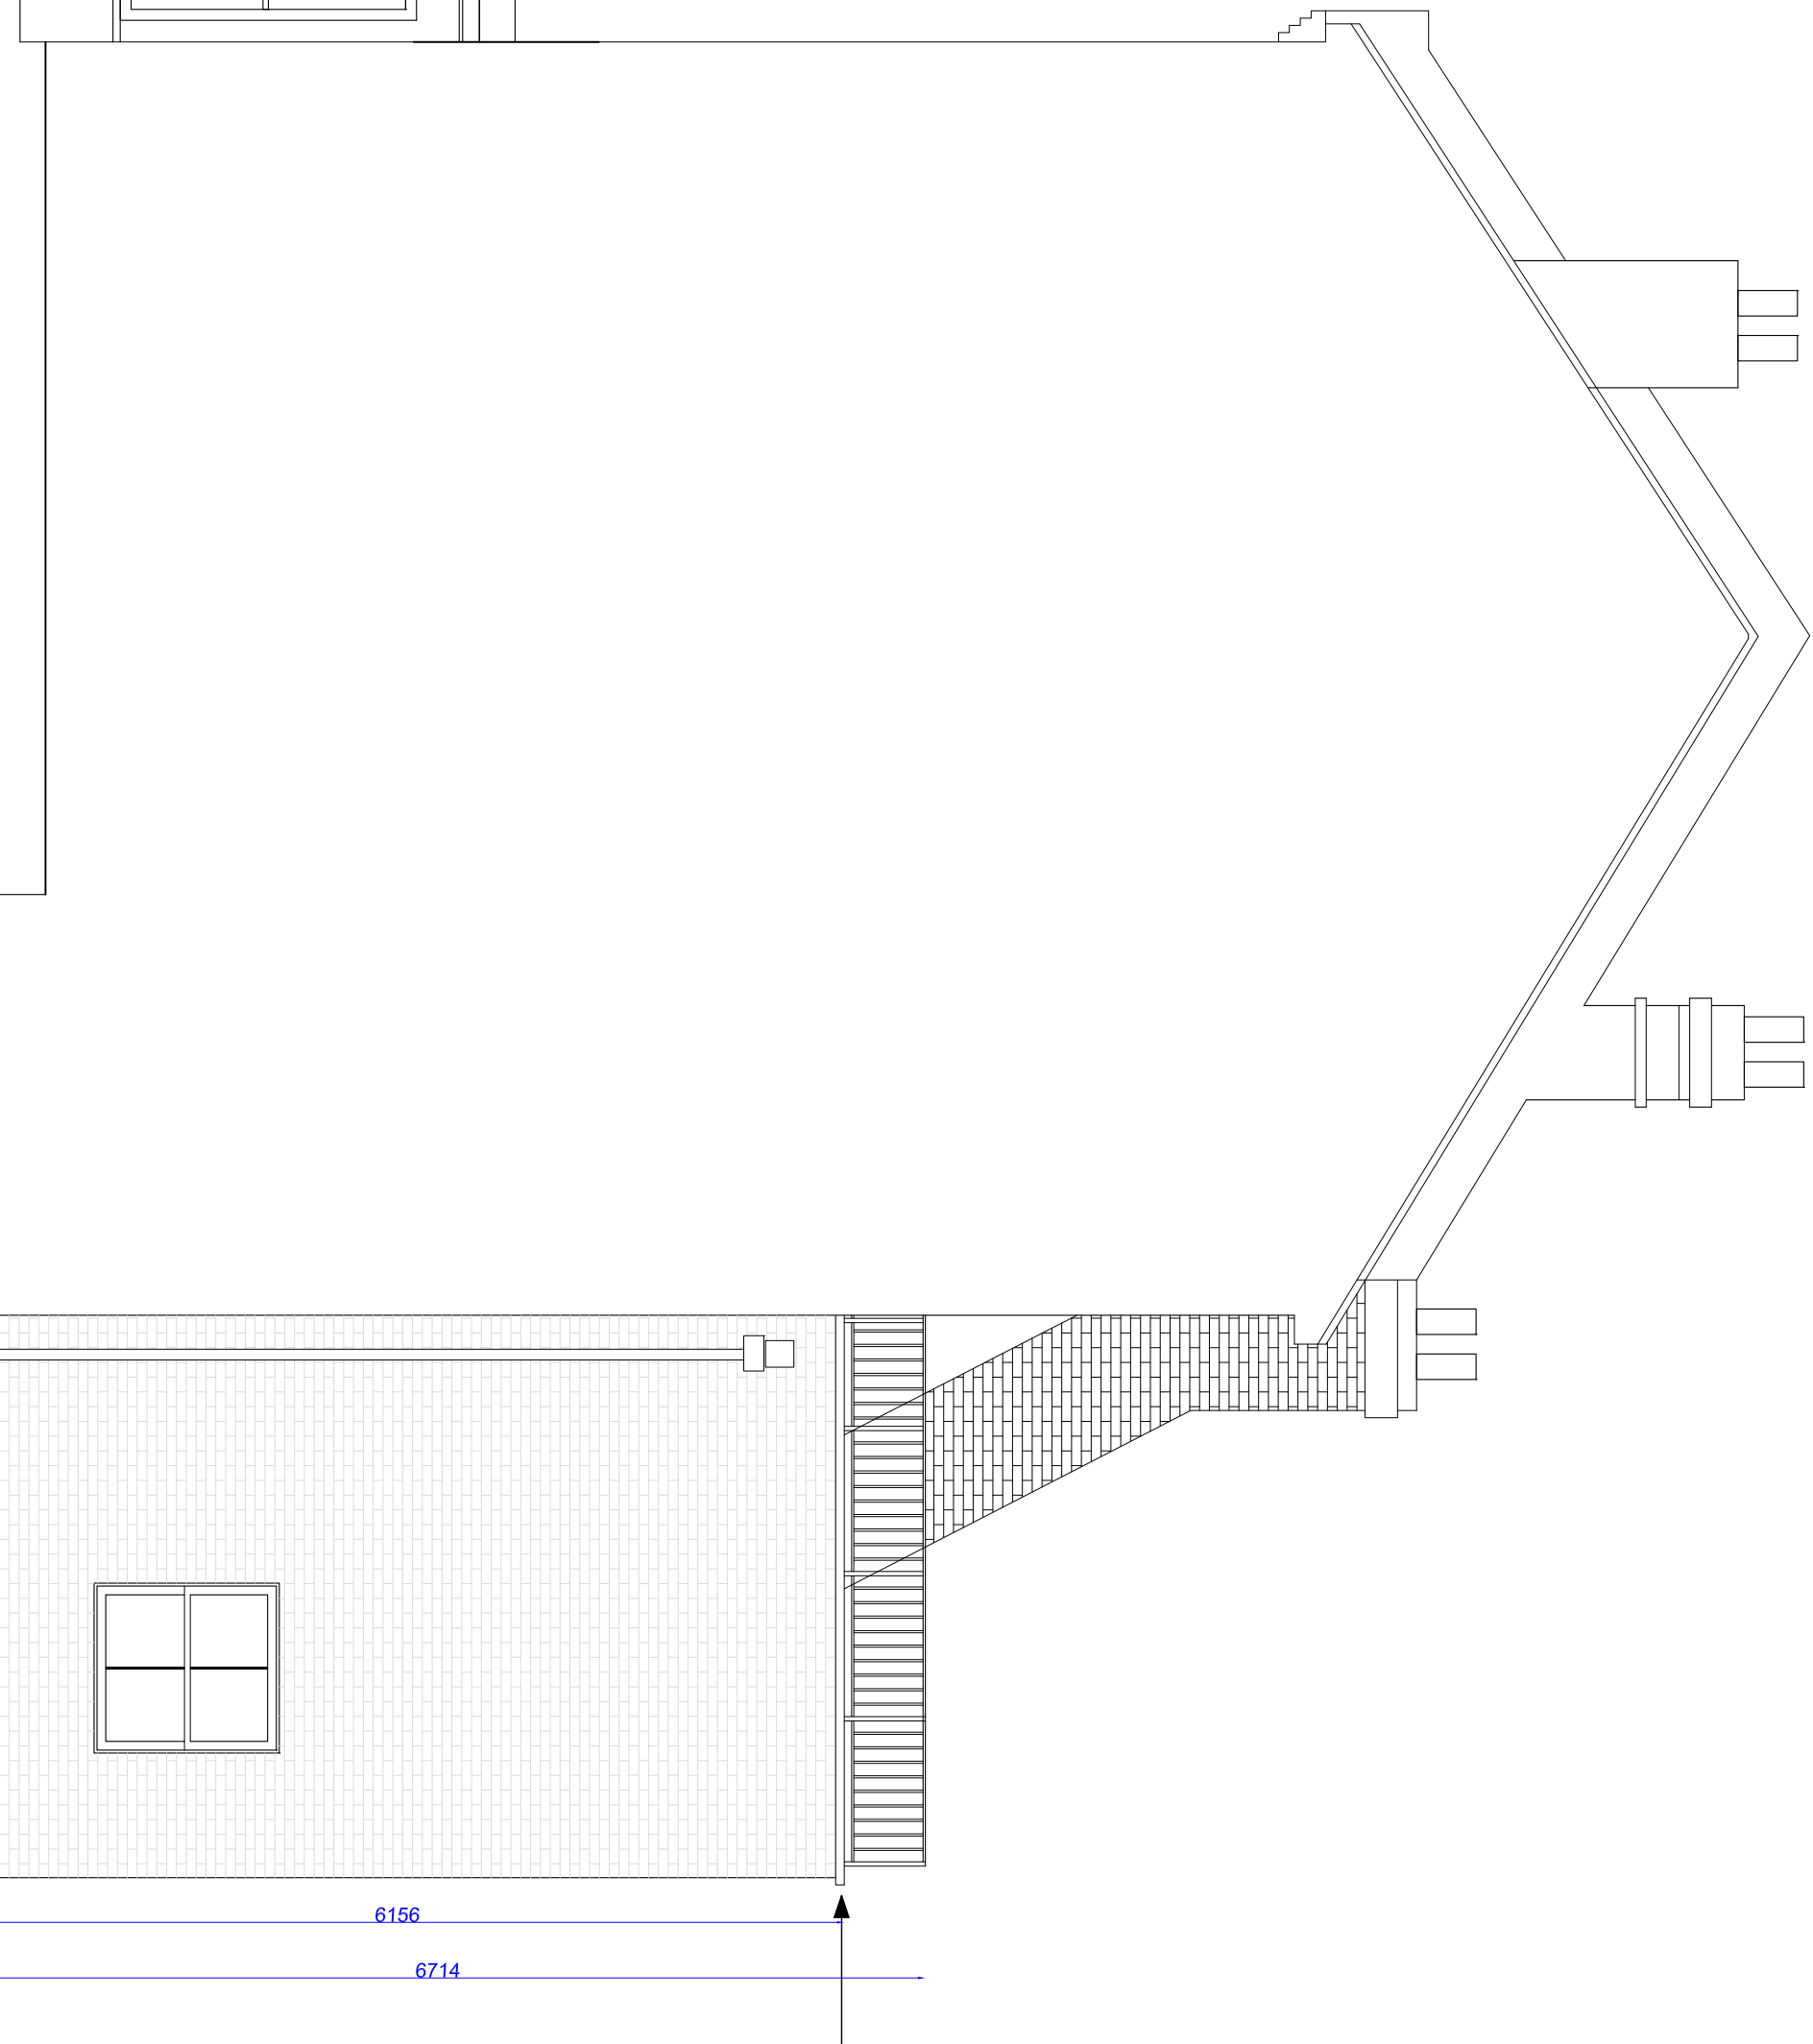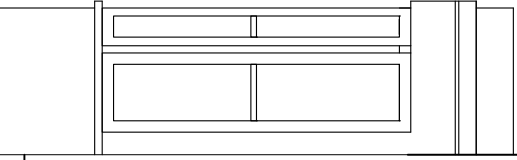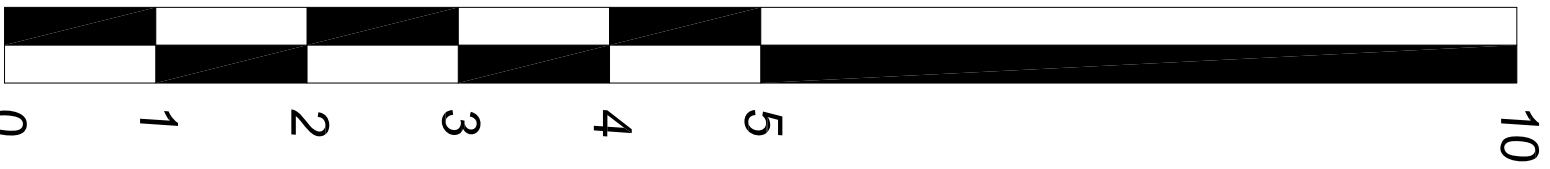

# Proposed Side Elevation

3875

6156  
6714

Raise parapet and provide steel railings for edge protection to roof terrace.



Proposed Side Elevation



Chartered Surveyors  
Survey House, 19F Park Parade, London, NW10 4JH  
Telephone: 020 8965 1432  
www.robsonwalsby.com



31 Loveridge Road  
London  
NW6 2DU

Drawn by: **TS**      Checked by: **ACB**

**7885 / 9**      1:50 @ A3      15 Oct '19

Client: Notting Hill Genesis

Scale 1:50 @ A3

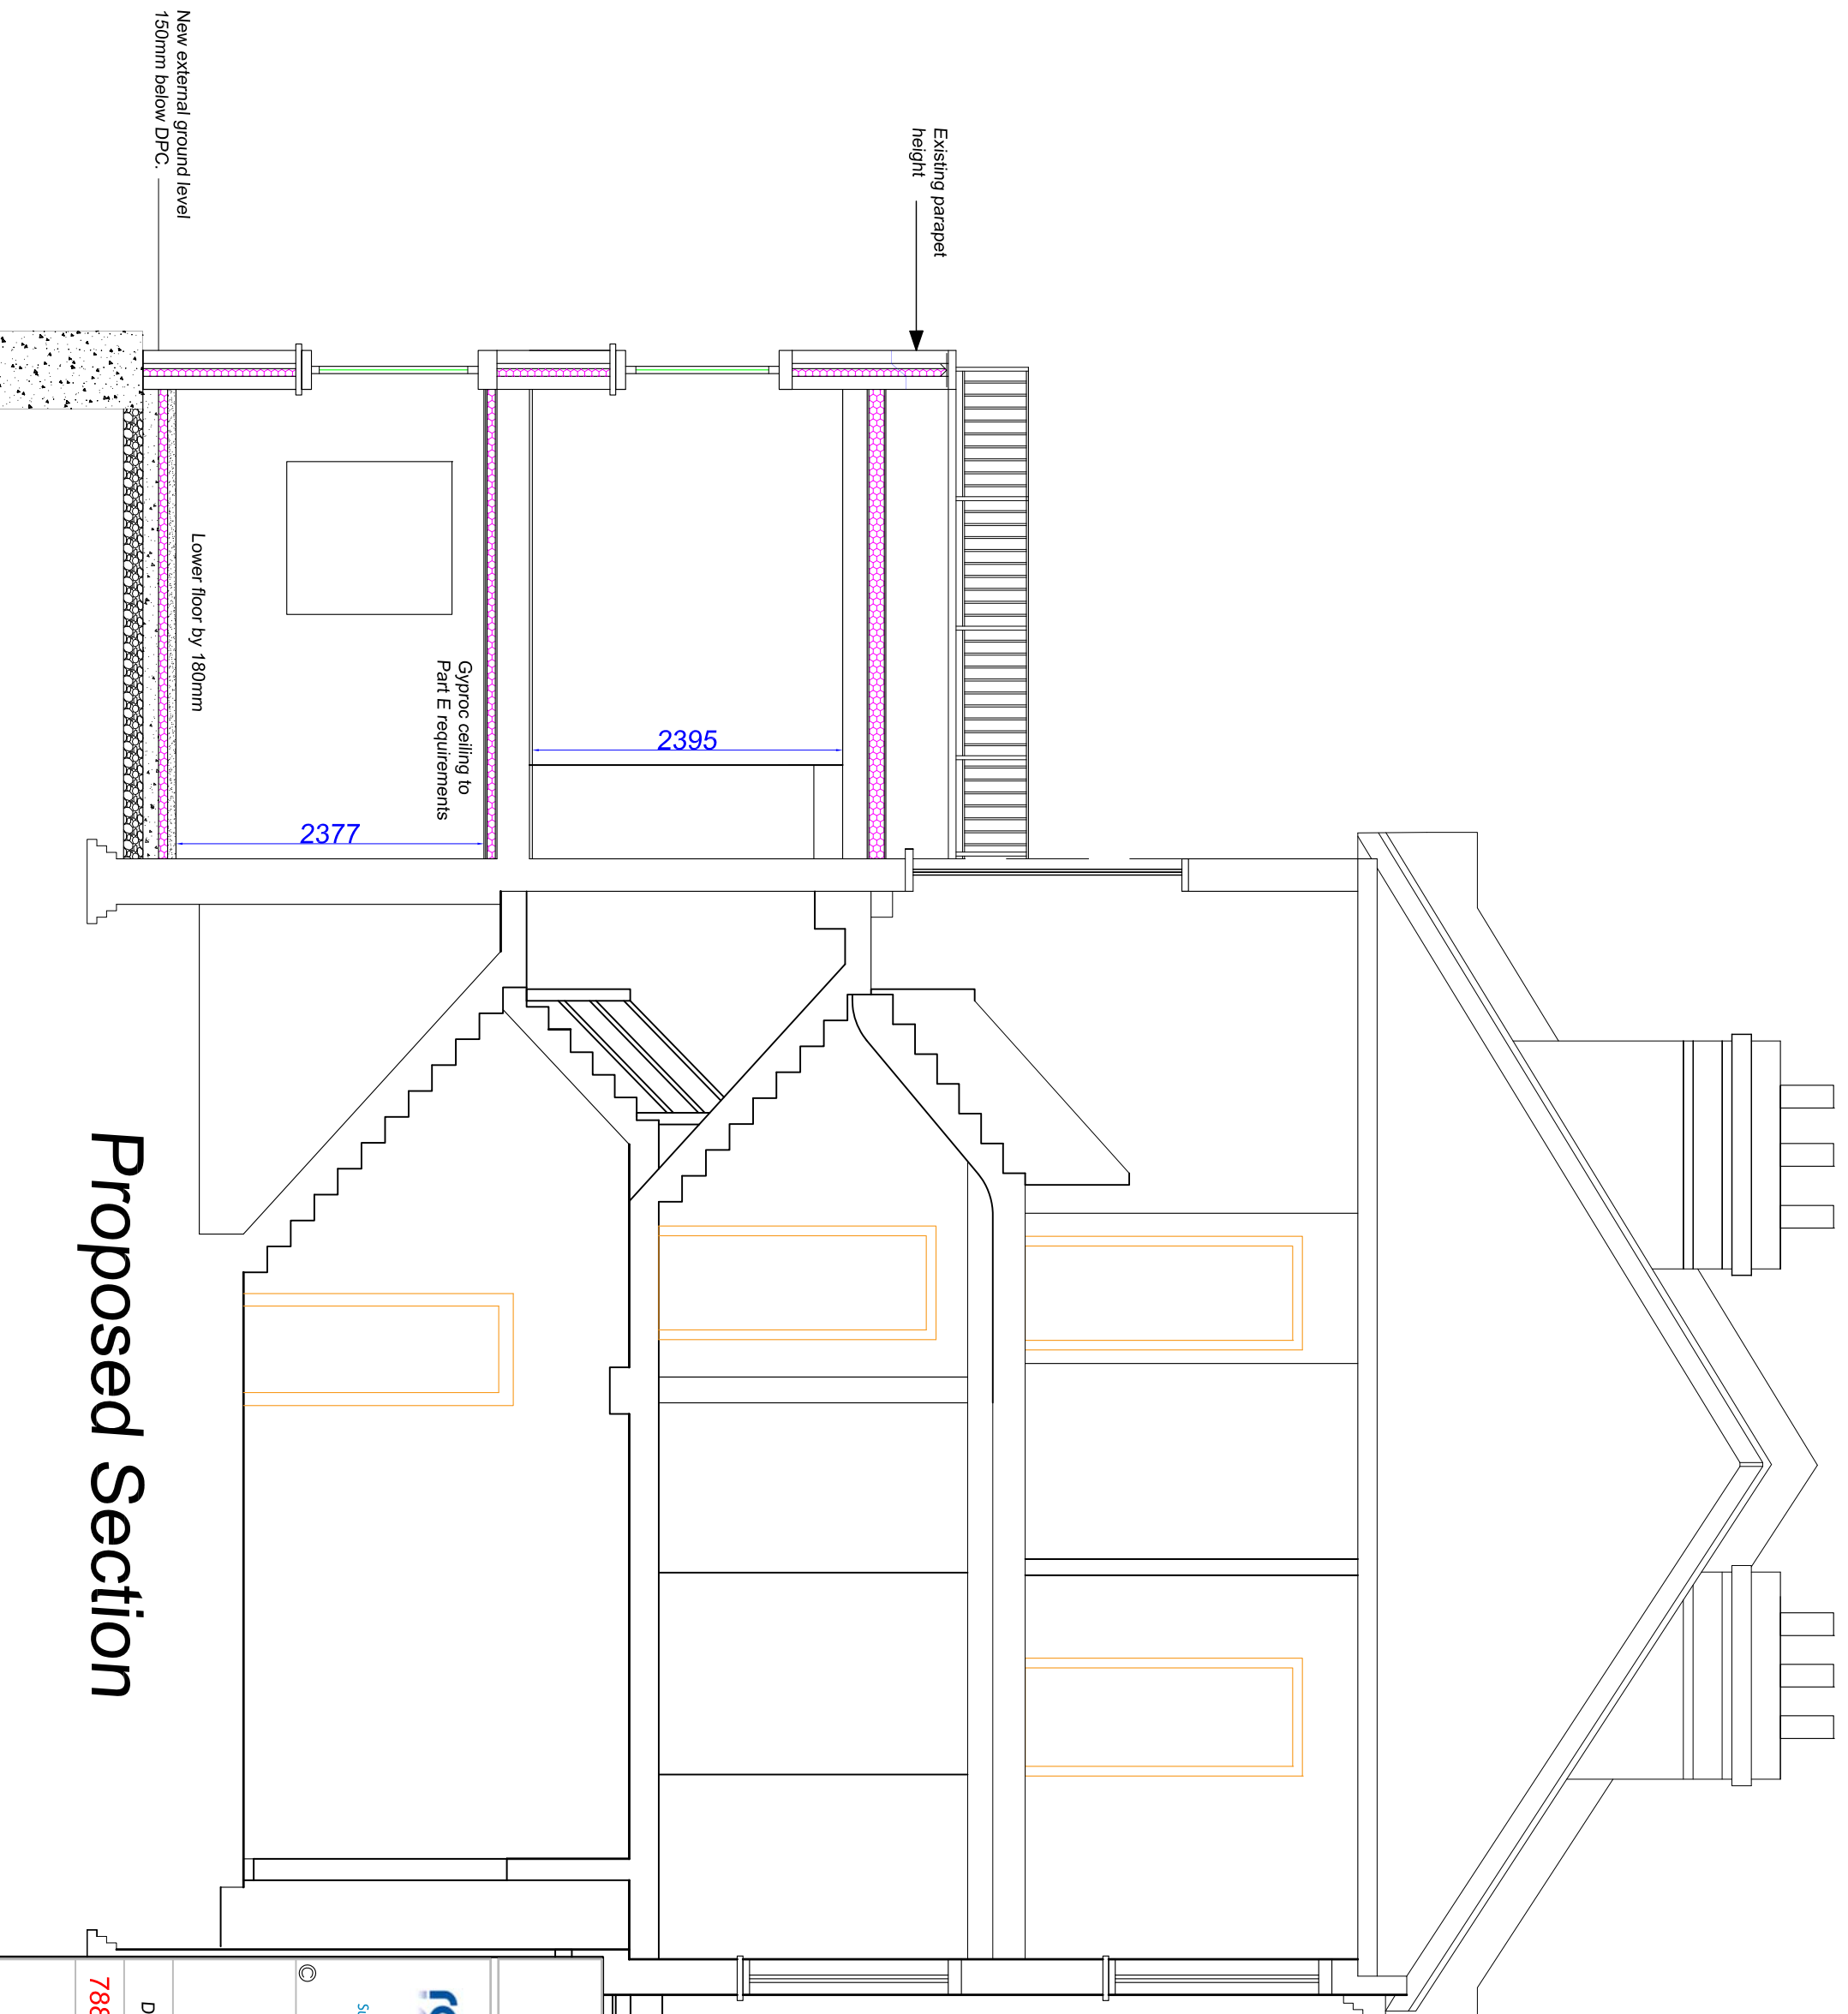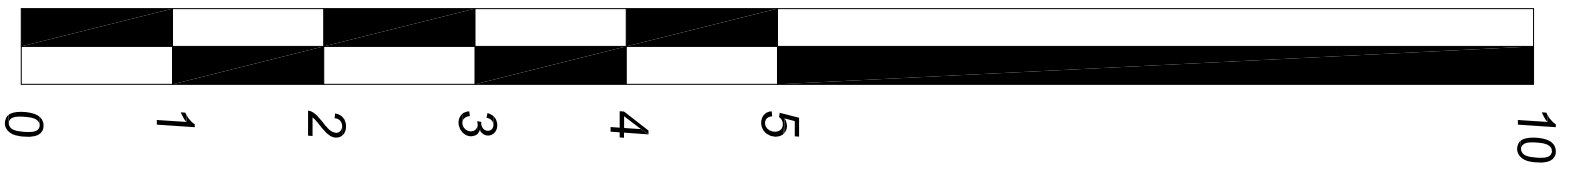

# Proposed Section



Proposed Section

**robsonwals**

Chartered Surveyors  
Survey House, 19F Park Parade, London, NW10 4JH  
Telephone: 020 8965 1432  
www.robsonwals.com

31 Loveridge Road  
London  
NW6 2DU

Drawn by: **TS** Checked by: **ACB**

**7885 / 10** 1:100 @ A3 15 Oct '19

Client: Notting Hill Genesis