


**Front Elevation**

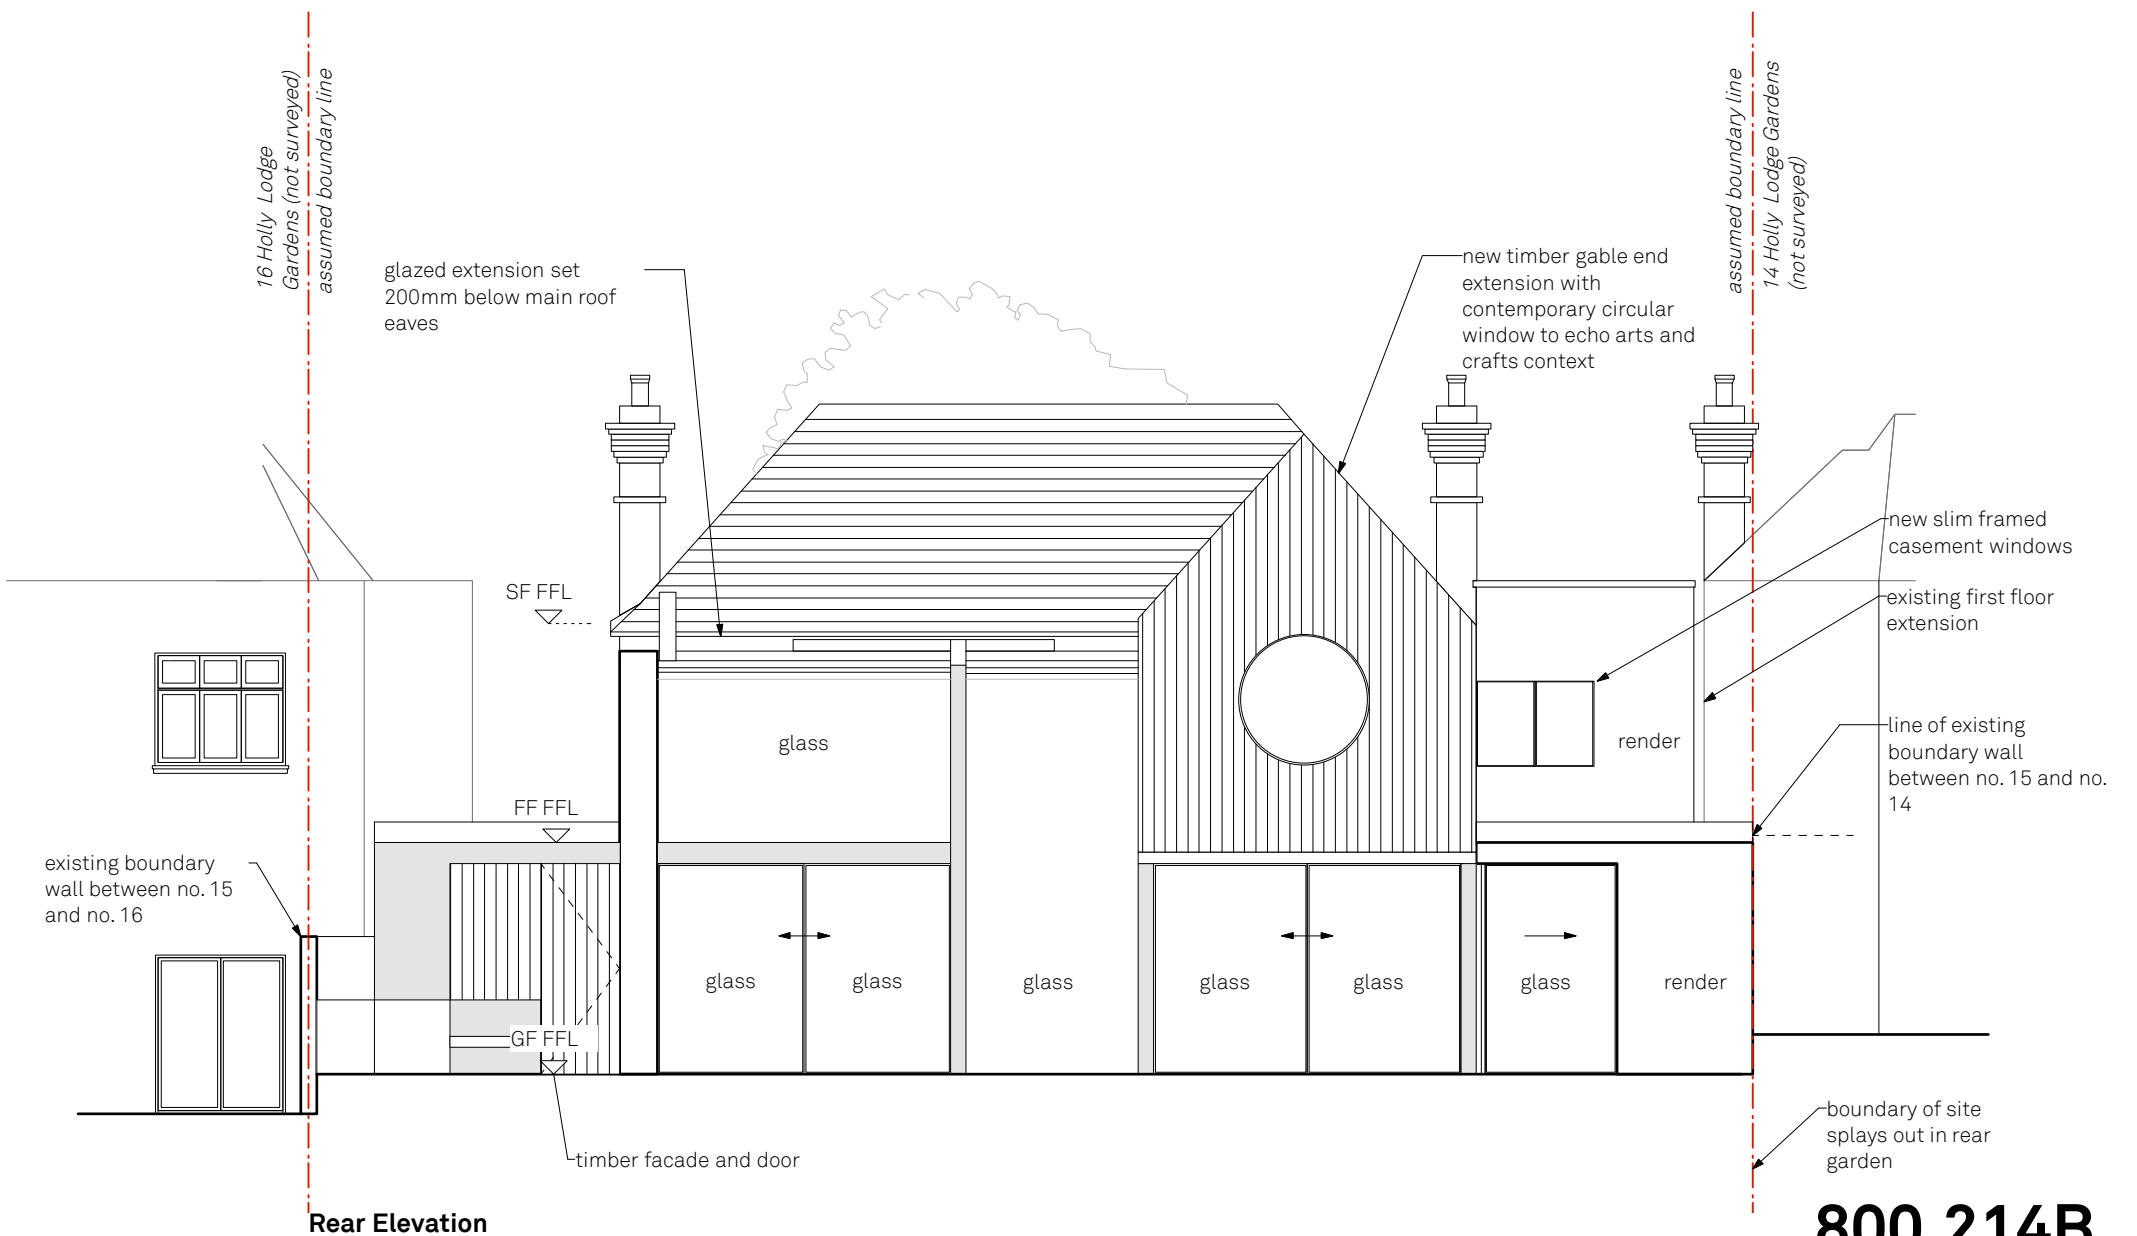

**Rear Elevation**

**800.214B**

**Proposed Front and Rear Elevations** Issue Notes

15 Holly Lodge Gardens

Drawn By TA DK  
 Scale 1:100@A3  
 Status Planning

A  
 B

Date

22.08.19  
 14.10.19  
 18.10.19