




Notes

- ① Faience Tile Cladding in Teal
- ② Buff Brickwork
- ③ Anodised Aluminium Window Frame in Champagne
- ④ Anodised Aluminium Balustrade in Champagne
- ⑤ Timber board garden fence
- ⑥ Mirror polished stainless steel panel
- ⑦ Existing brown brickwork
- ⑧ Opaque glazing

Rev	Date	Description
-----	------	-------------

Note
Do not scale from this drawing. To be read in conjunction with all relevant Architects', Services and Structural Engineer' information. Architect to be immediately notified of discrepancies.

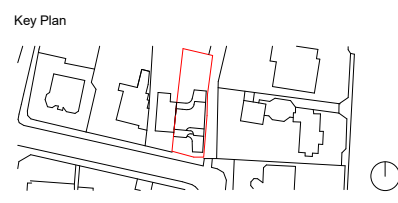

ALISON BROOKS ARCHITECTS

Unit 610 Highgate Studios
53-79 Highgate Road
London NW51TL, UK
T +44 (0)20 7267 9777
info@alisonbrooksarchitects.com


Project:
18a Frognal Gardens

Client:
Roger Pilgrim & Nadine Majaro

Project Number: **2473** Status: **For Approval**

Drawing Title:
North Elevation

Date: **02/10/2019 23:59:03** Drawn: **AK**
Scale: **1 : 50 @A1** Checked: **NB**
1 : 100 @A3
Drawing No: **ABA-2473-20-035** Rev:

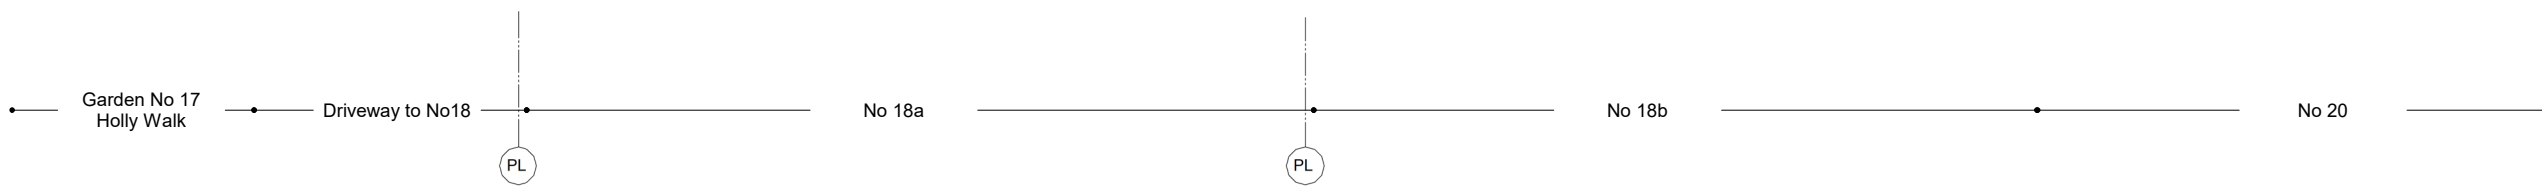

1 North Elevation
SCALE 0 2.5 m