


**1** EXISTING FIRST FLOOR PLAN



2  
10-020

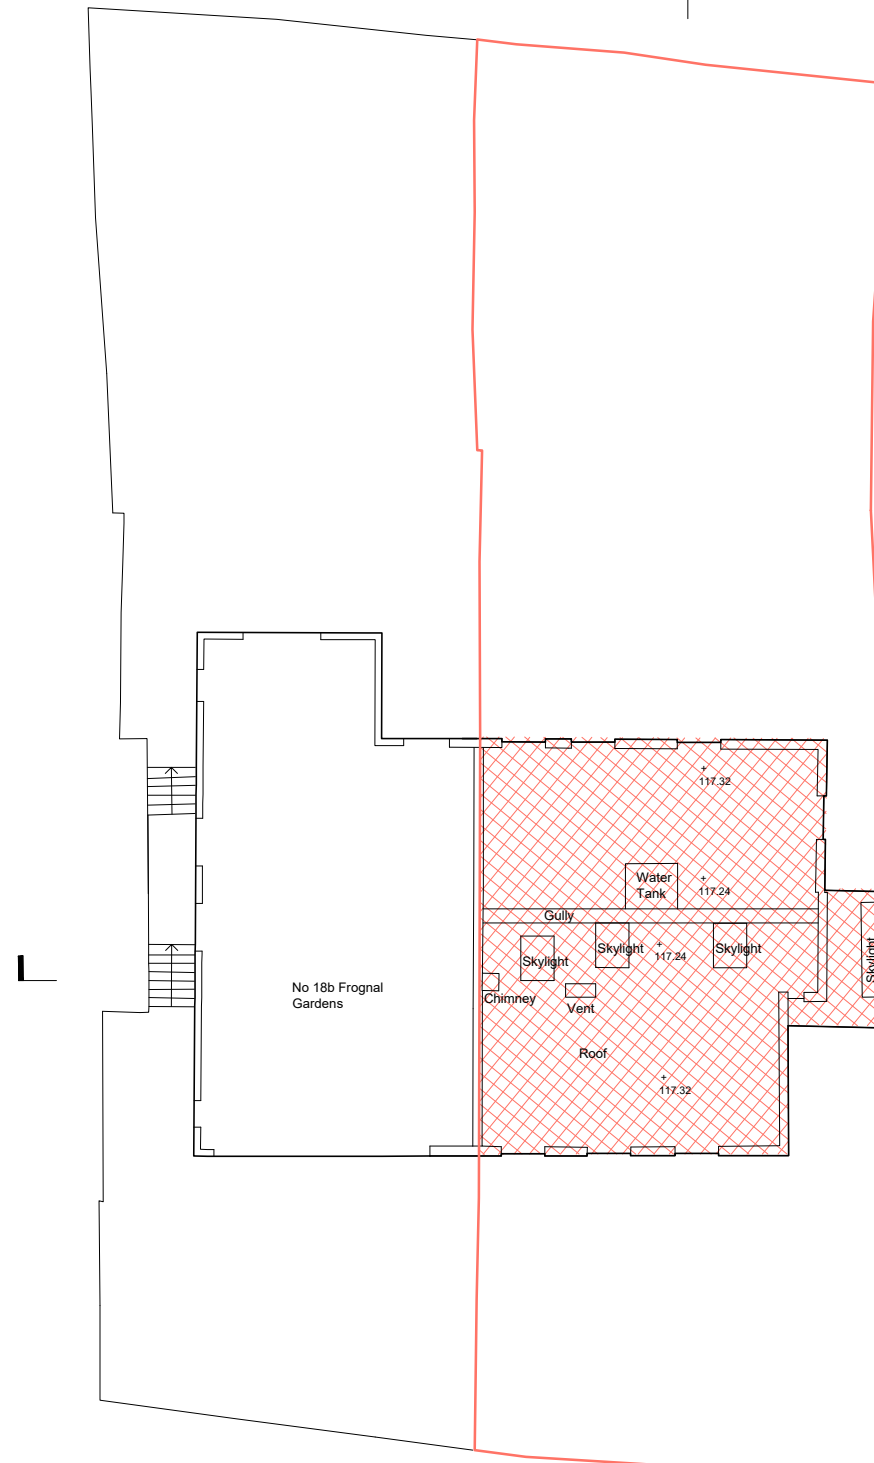

**2** EXISTING ROOF PLAN

Notes


— SITE BOUNDARY

Rev Date Description

Note

Do not scale from this drawing. To be read in conjunction with all relevant Architects', Services and Structural Engineers' information. Architect to be immediately notified of discrepancies.

Key Plan

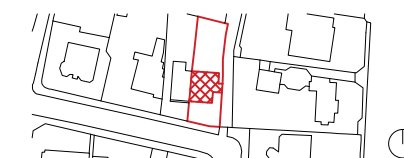

**ALISON BROOKS ARCHITECTS**

Unit 610 Highgate Studios  
53-79 Highgate Road  
London NW5 1TL, UK  
T +44 (0)20 7267 9777  
info@alisonbrooksarchitects.com

Project:

**18a Froggnal Gardens**

Client:

**Roger Pilgrim & Nadine Majaro**

Project Number:

**2473**

Status:

**Planning Submission**

Drawing Title:

**Existing Ground Floor Plan**

Date: 19/09/2019

Drawn: JC

Scale: 1:100 @A1

Checked: AK

1:200 @A3

Drawing No:

**ABA-2473-10-011**

Rev: