


Rev	Date	Description
-----	------	-------------

Note

Do not scale from this drawing. To be read in conjunction with all relevant Architects', Services and Structural Engineer' information. Architect to be immediately notified of discrepancies.

Key Plan

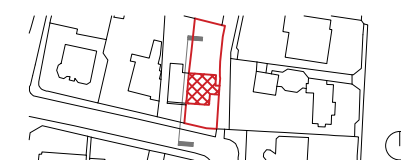

**ALISON BROOKS ARCHITECTS**

Unit 610 Highgate Studios  
53-79 Highgate Road  
London NW51TL, UK  
T +44 (0)20 7267 9777  
info@alisonbrooksarchitects.com


Project:  
**18a Frognal Gardens**

Client:  
**Roger Pilgrim & Nadine Majaro**

Project Number: **2473** Status: **Planning Submission**

Drawing Title:  
**Existing West Elevation**

Date: **19/09/2019** Drawn: **JC**  
Scale: **1:50 @A1** Checked: **AK**  
**1:100 @A3**  
Drawing No: **ABA-2473-10-035** Rev:

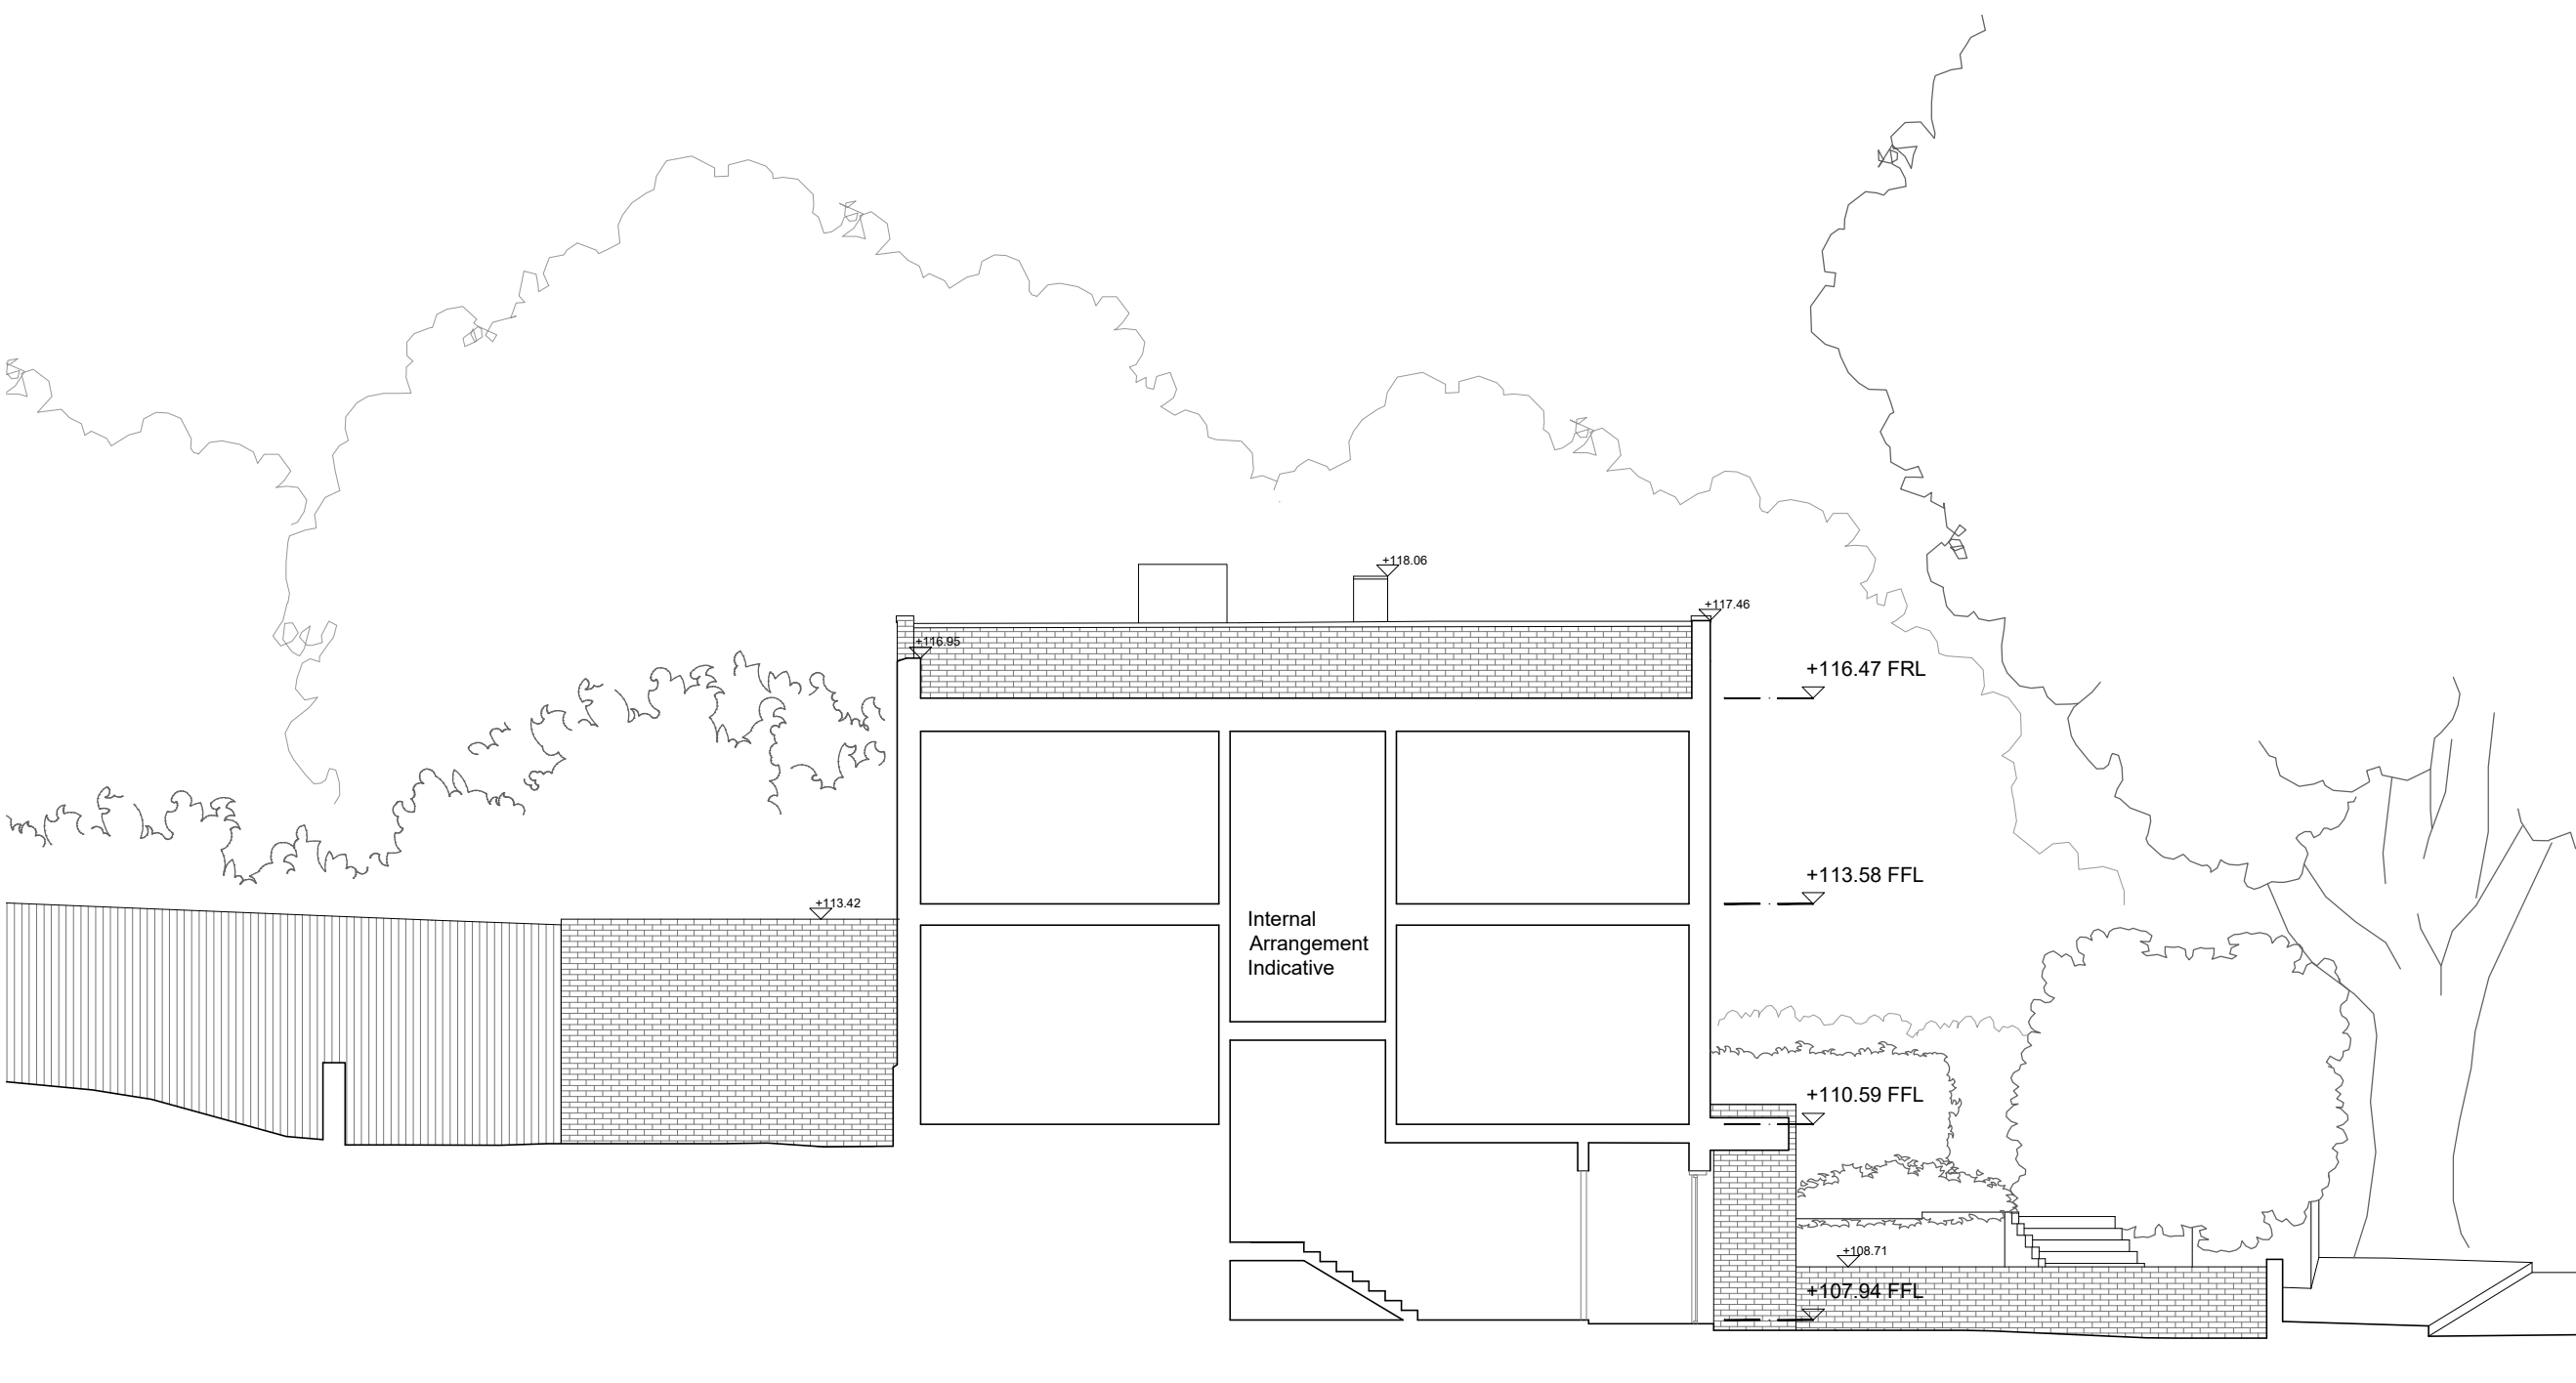

No. 18b Frognal Gardens

**1** EXISTING No.18B SECTION [WEST ELEVATION]

