


All dimensions in mm. Work to figured dimensions only. All dimensions to be checked on site. In event of discrepancy contact architect for clarification prior to proceeding. These drawings are to be read in conjunction with architects, mechanical and electrical engineers and structural engineers drawings, schedules and specifications. All dimensions are to structural faces.


Revision Ref:	Revisions	Date




AS PROPOSED SOUTH ELEVATION

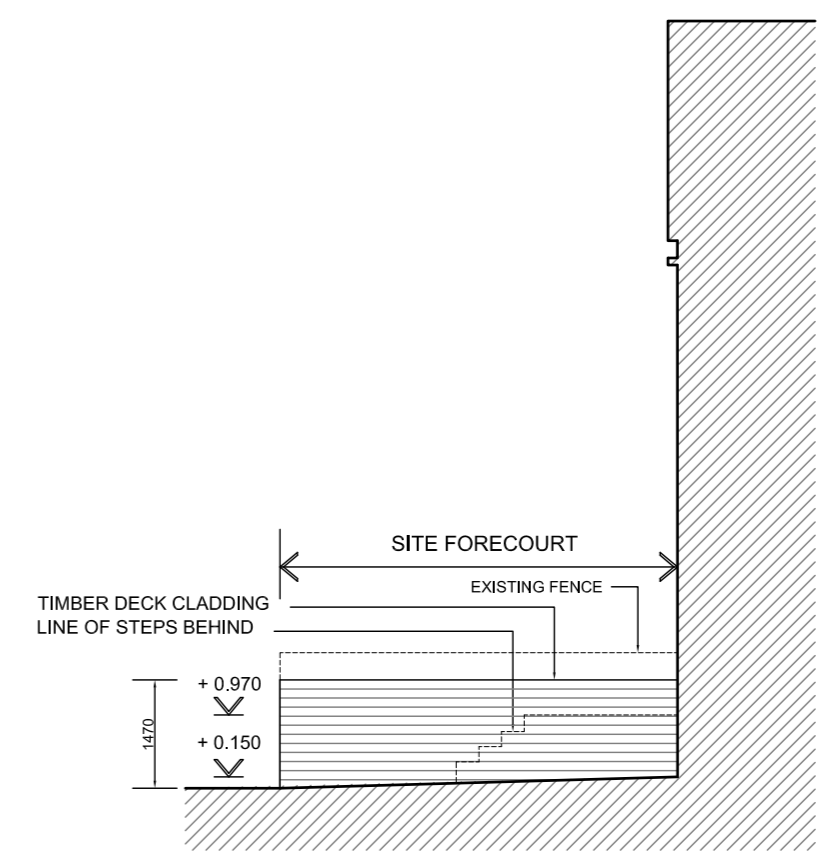


AS PROPOSED EAST ELEVATION

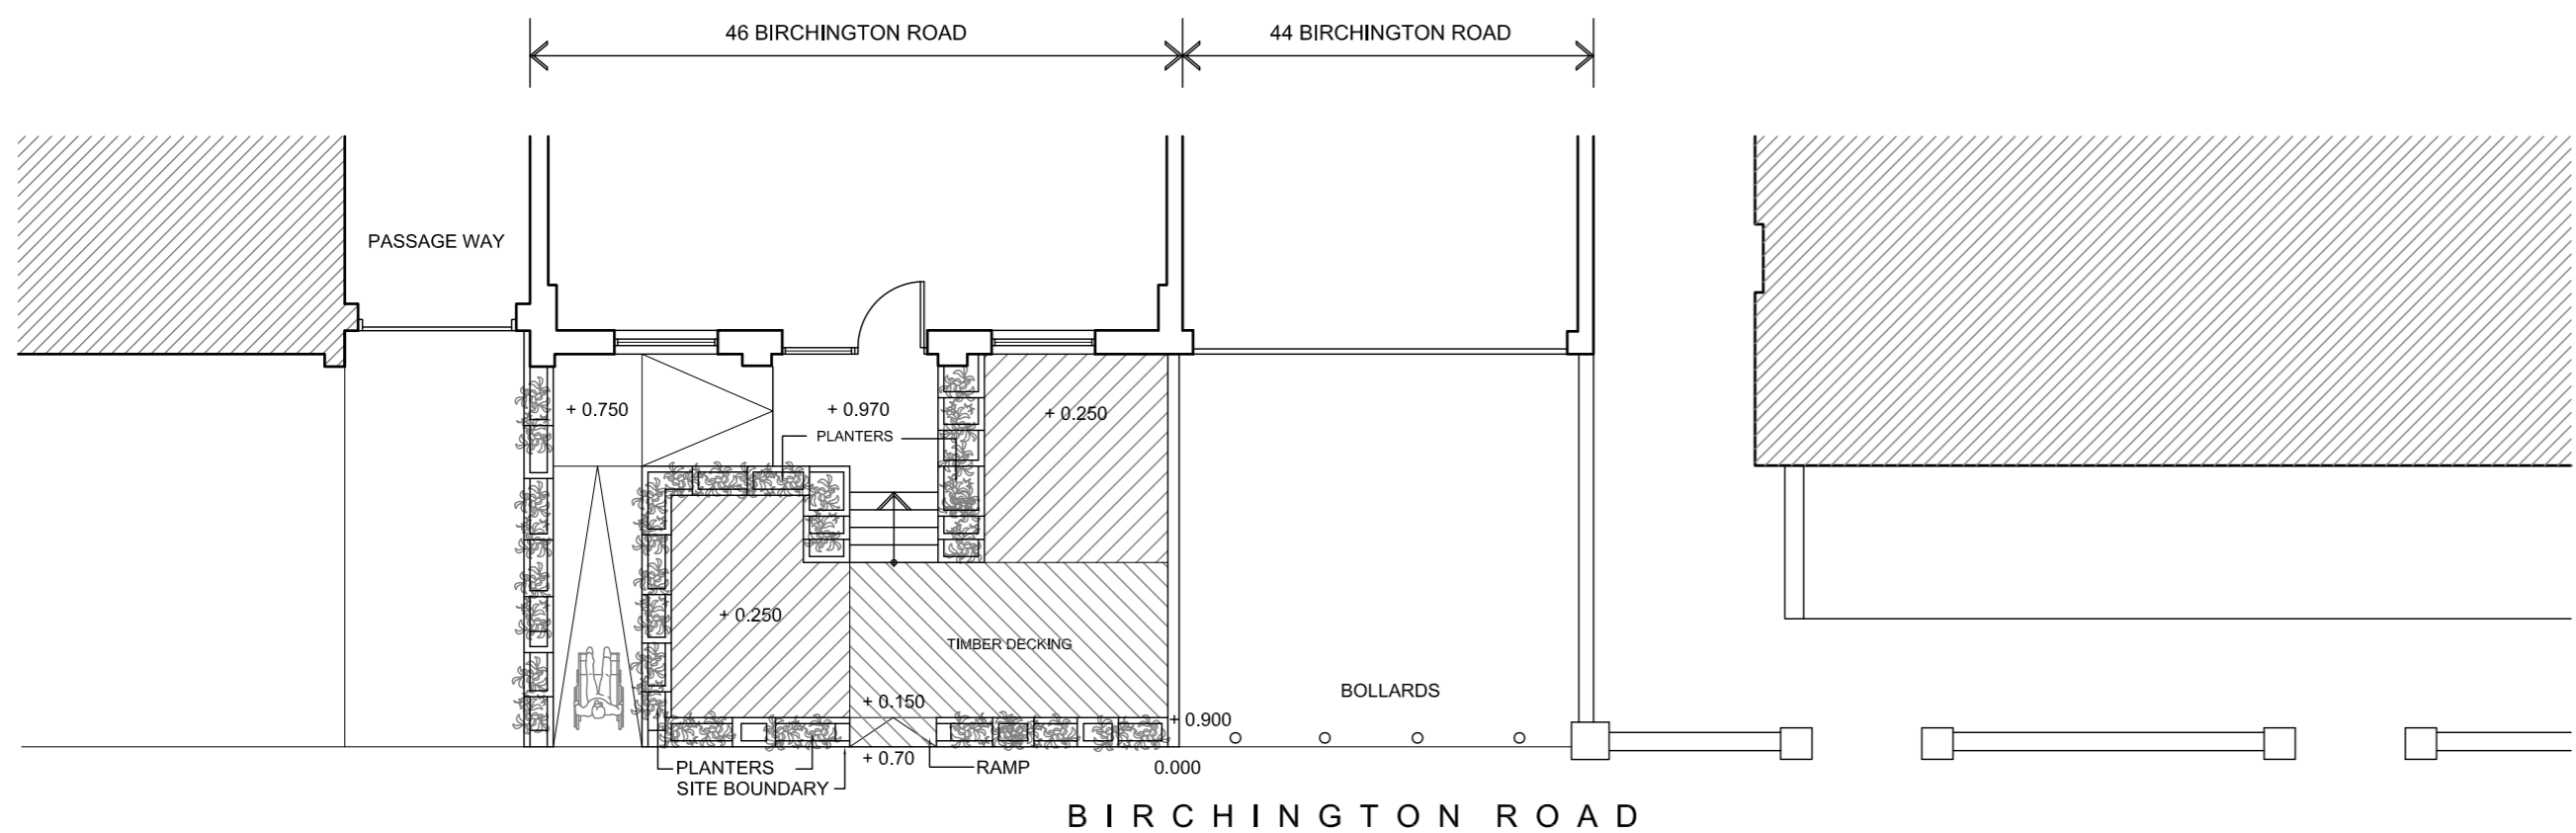

AS PROPOSED PLAN

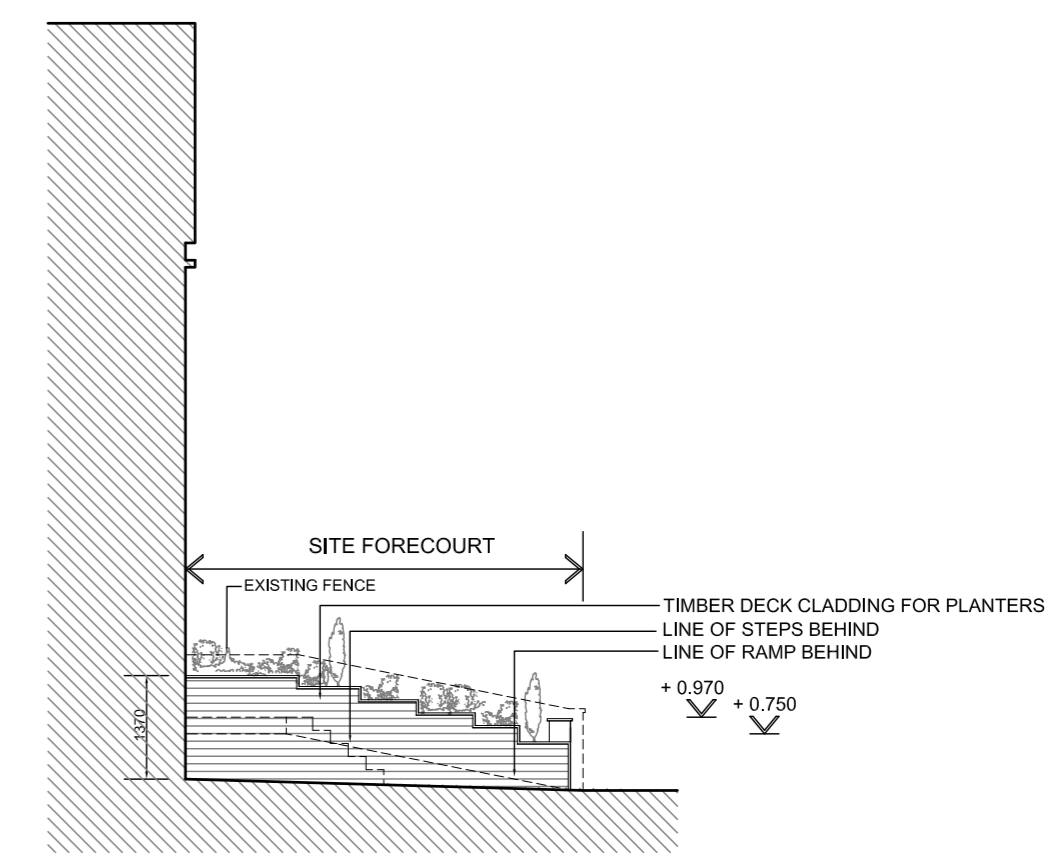

AS PROPOSED WEST ELEVATION

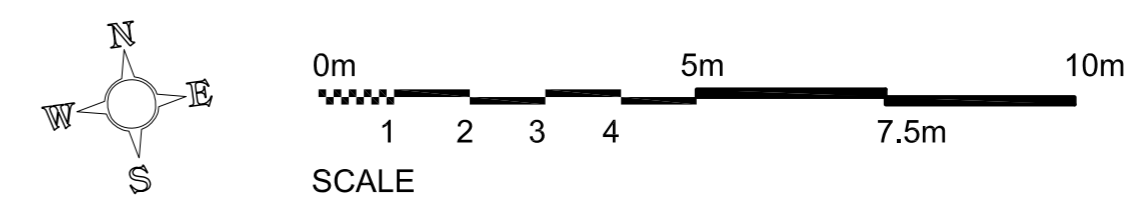

**OCTIV**  
ARCHITECTURE  
DESIGN

**THE COACH HOUSE**  
GREEN LANE  
STANMORE  
MIDDLESEX  
HA7 3AF

Tel : 020 8954 0308  
e-mail : info@octiv.co.uk

Client: Villa Ronel Restaurant	
Project: 46 Birchington Road London NW6 4LJ	
Title: Proposed Plan and Elevations	
Scale: 1:100 @ A2	Drawn:
Date: June 2019	Checked:
Drawing No: 900/18/03	Revision: