

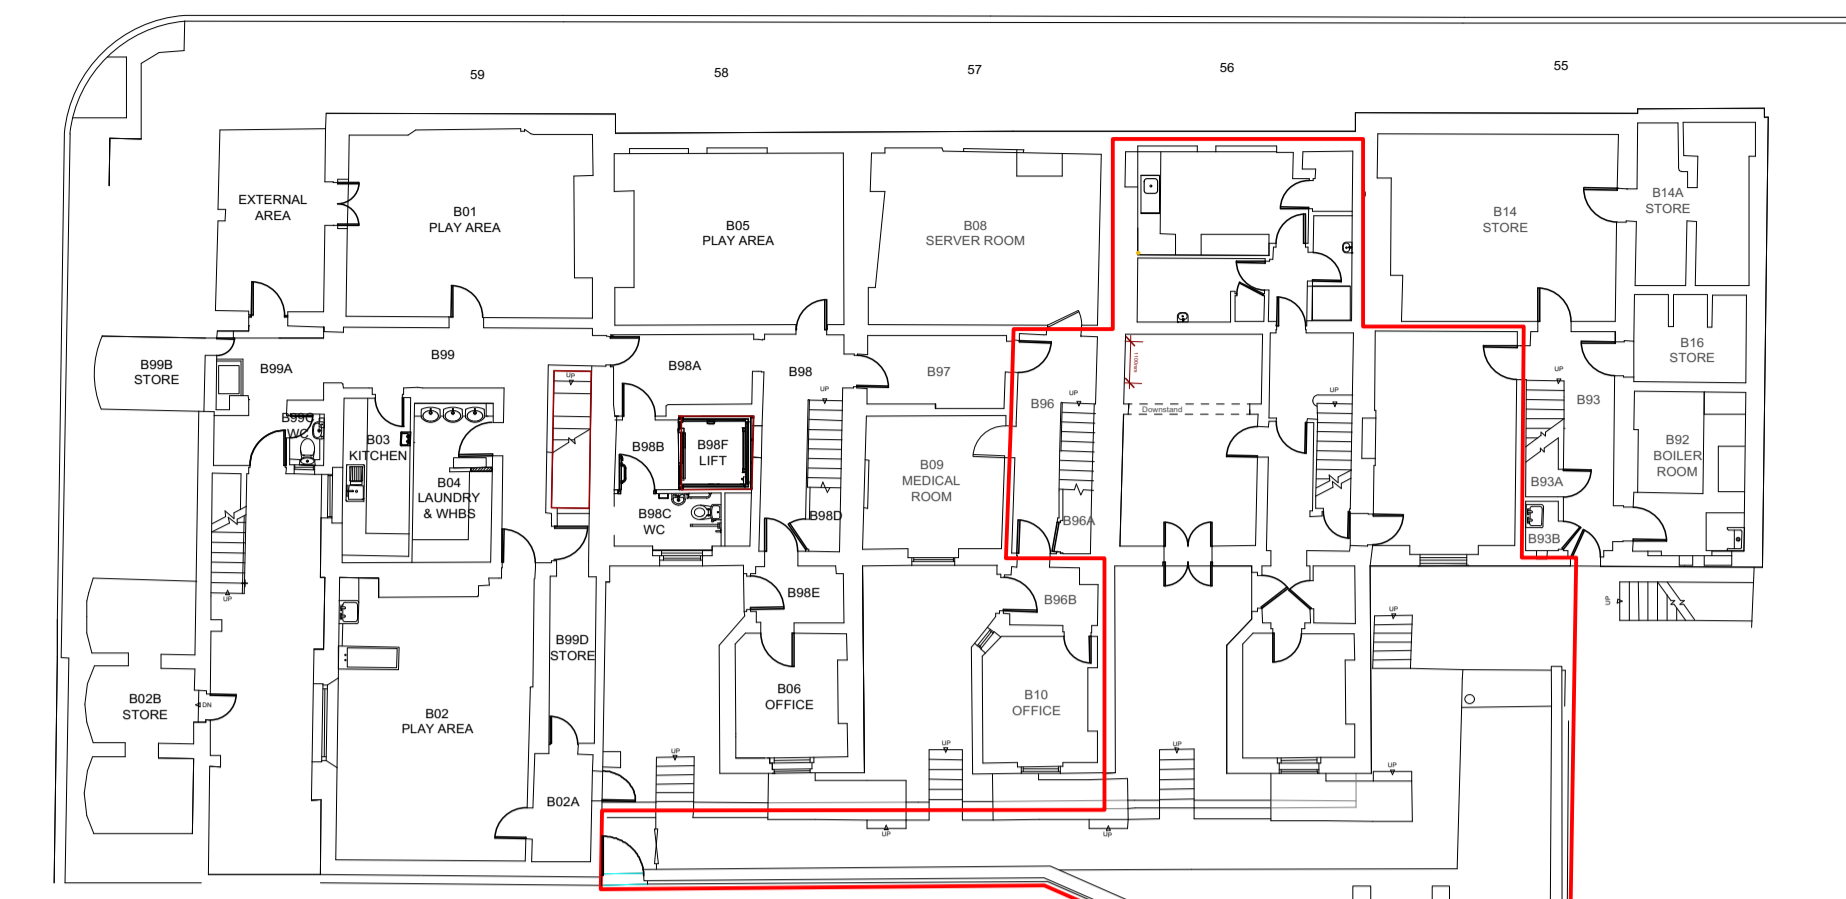


GENERAL KEY  
 — Boundary Line

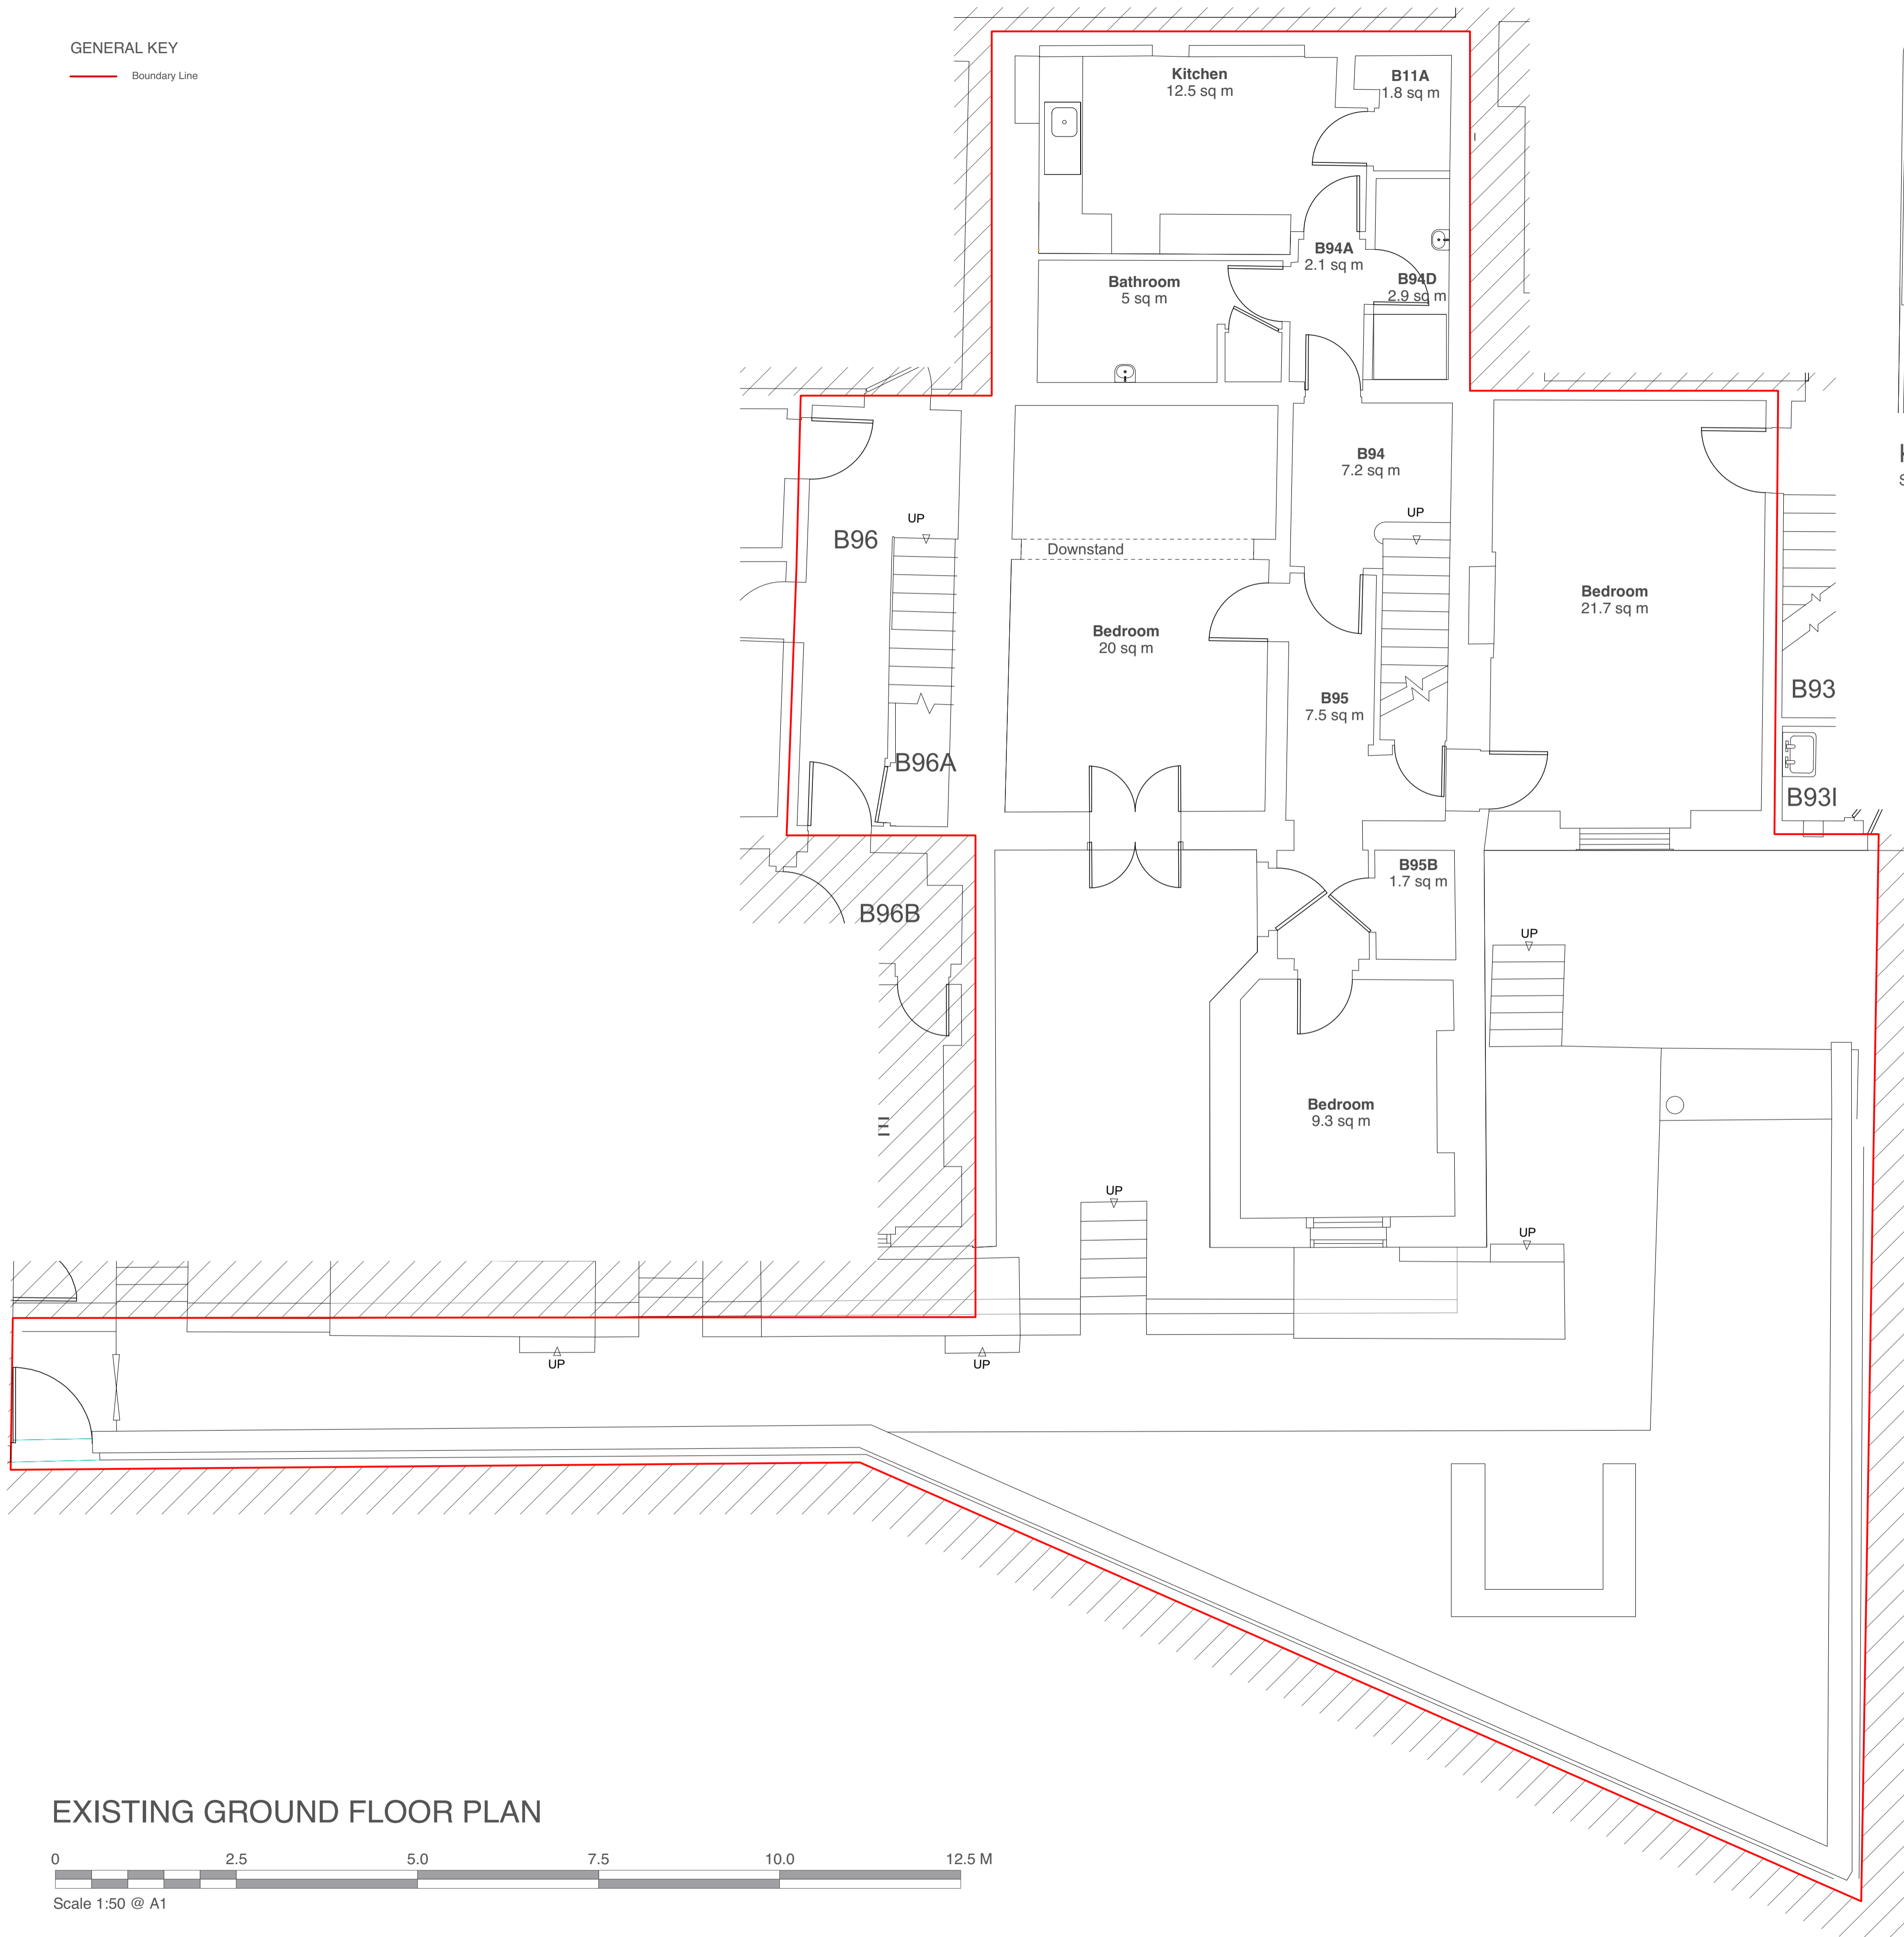

KEY PLAN  
 Scale 1:200

EXISTING GROUND FLOOR PLAN

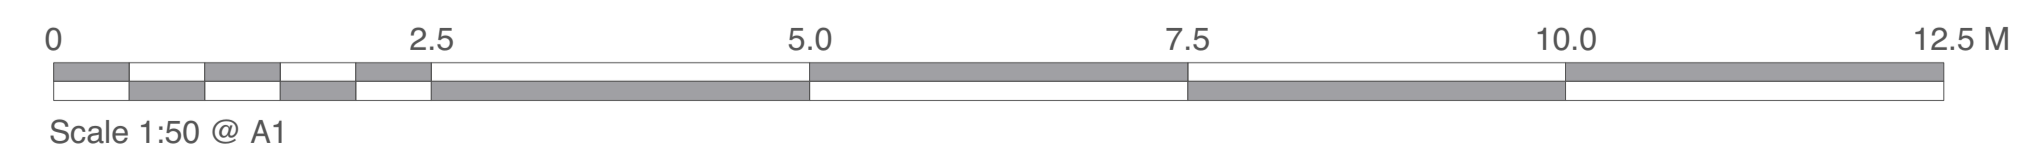

Project <b>55-59 Gordon Square          Day Nursery</b> Client <b>University College London</b>	Rev. Date By Ap Note Drawing Title <b>Existing GF Plan</b> Project Number <b>190775 1200-P1</b>
Chartered Architects Chartered Building Surveyors Interior Designers CDM Services Suite 3, Sandford House 10 Cleavermont Rd, Teddington TW11 8DH +44 (0)20 8943 5300 www.kendallkingscott.co.uk	Date Drawn Checked Status <b>08/08/19 AP KS TENDER</b> Scale Paper Size Filename <b>1:50 A1 190775.vwx</b> © Copyright Do not scale this drawing Check all dimensions and levels on site

Only to be used on the site for which designed. The electronic transmission of design information contained in this drawing is carried out entirely at the User's risk. Kendall Kingscott Ltd. will have no liability for any errors or inaccuracies arising herefrom. The responsibility of amended or updated information from the user design information by the user is entirely the responsibility of the user and Kendall Kingscott Ltd. shall have no responsibility to inspect drawn information.