



FIRST FLOOR

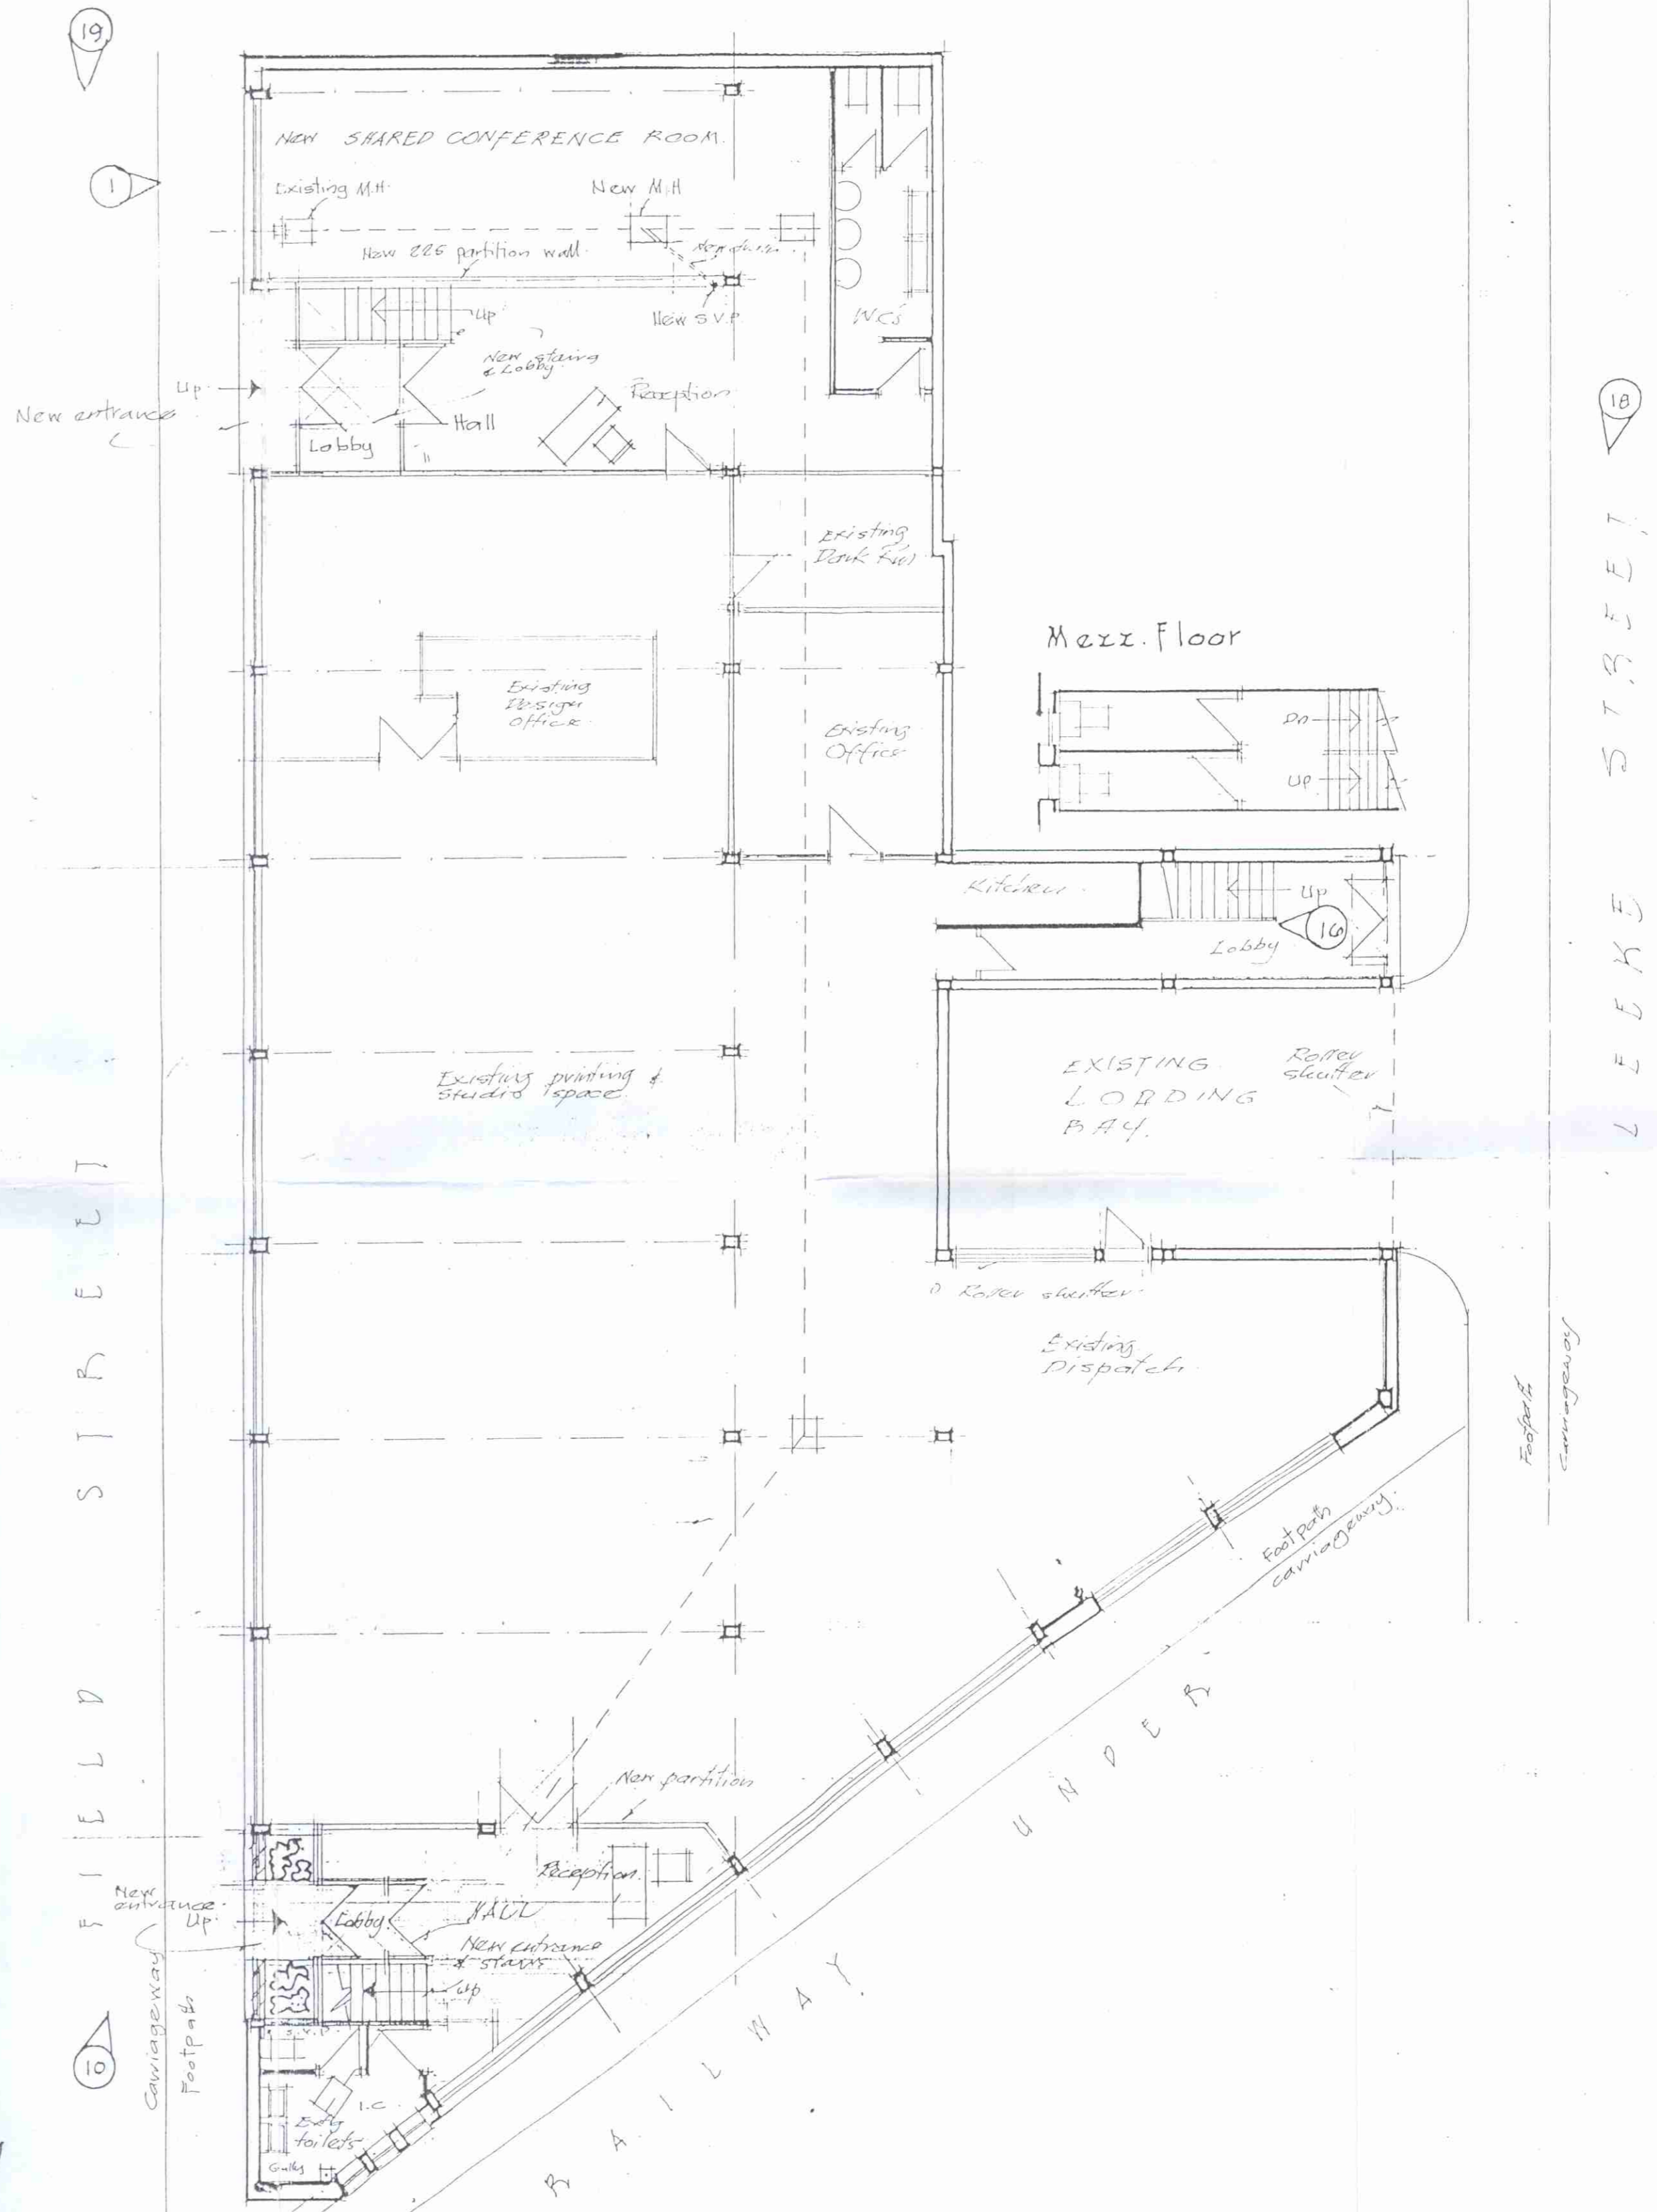

GROUND FLOOR

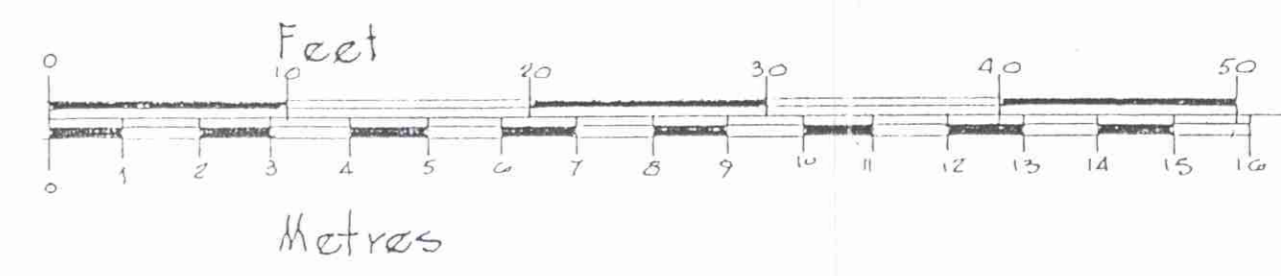

Photograph, number and viewpoint.

LEEKE STREET

FIELD STREET

P9704023

LONDON BOROUGH OF CAMDEN
TOWN AND COUNTRY PLANNING ACTS
03 JUL 1997
PLANS APPROVED
ON BEHALF OF THE COUNCIL

| | | |
|--------------------|-------------------|----------------|
| Date 27.3.92 | Drawn by W.D.S | Revision - |
| Scale As shown. | Job No. 9203 | Drawn No. 1 |

Proposed extension for:
VAIL PRINTERS LTD,
14, LEEKE STREET,
KING'S CROSS ROAD
LONDON, WC1X 9HU

Floor plans.