




NOTES

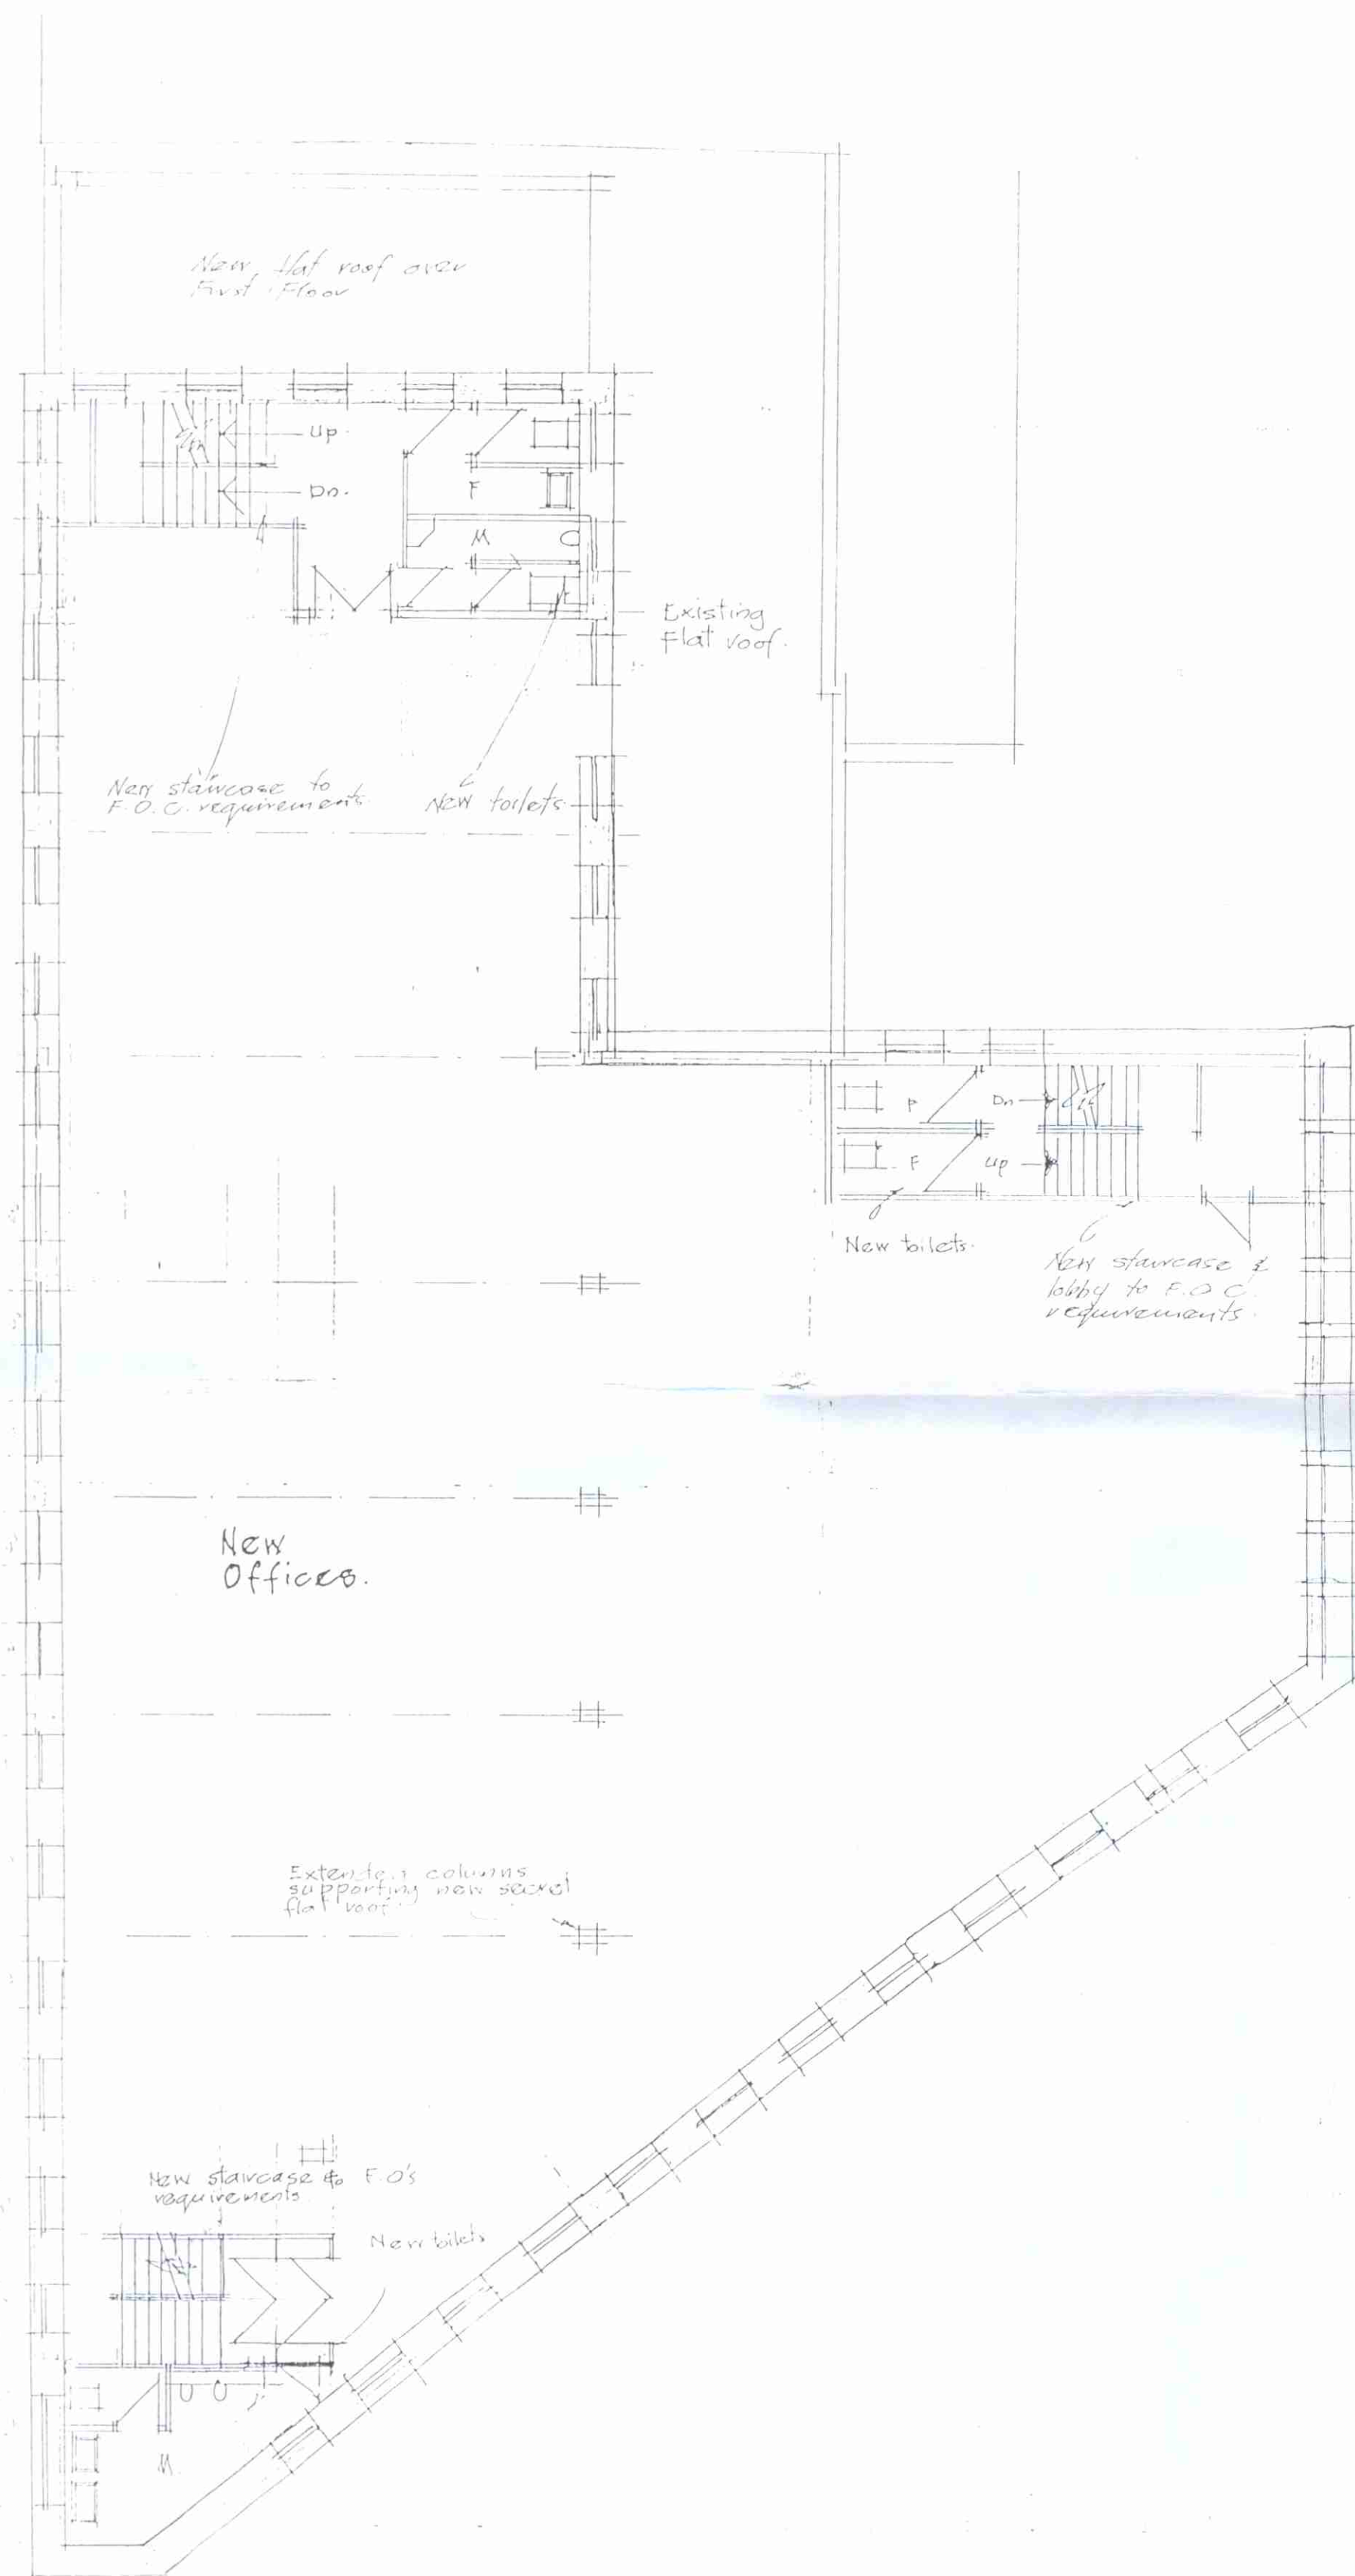

SECOND FLOOR

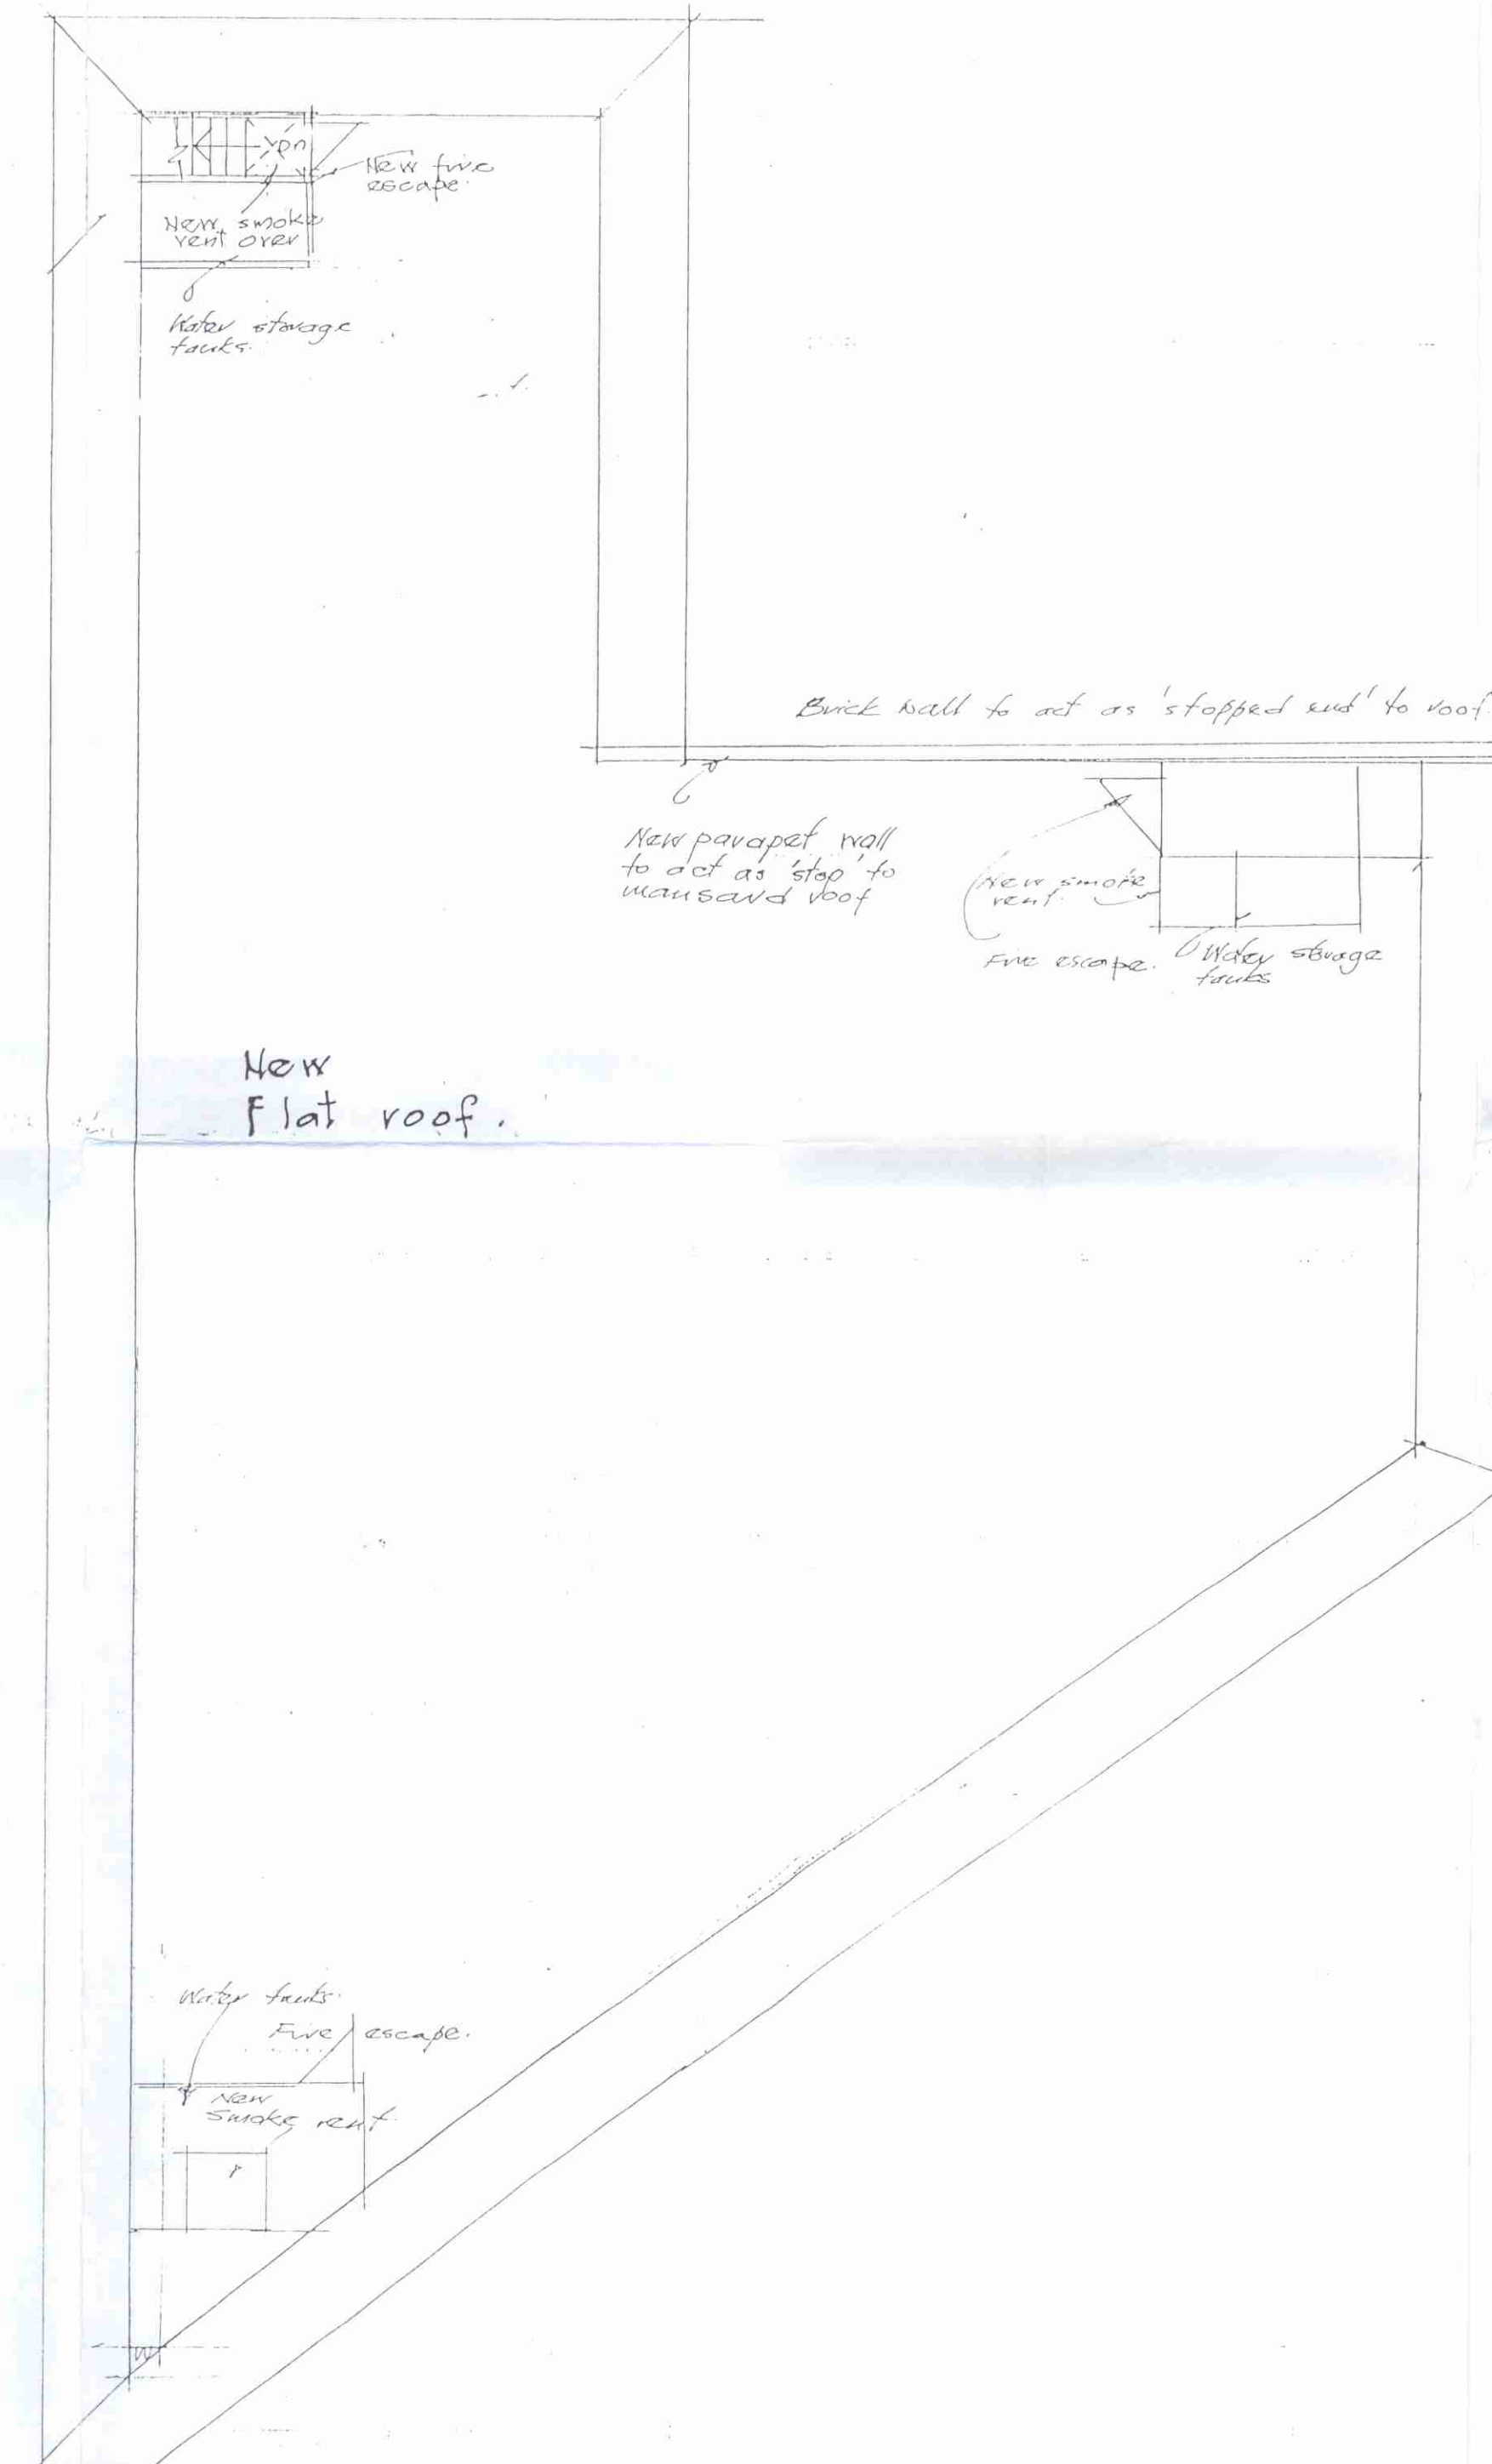

ROOF PLAN

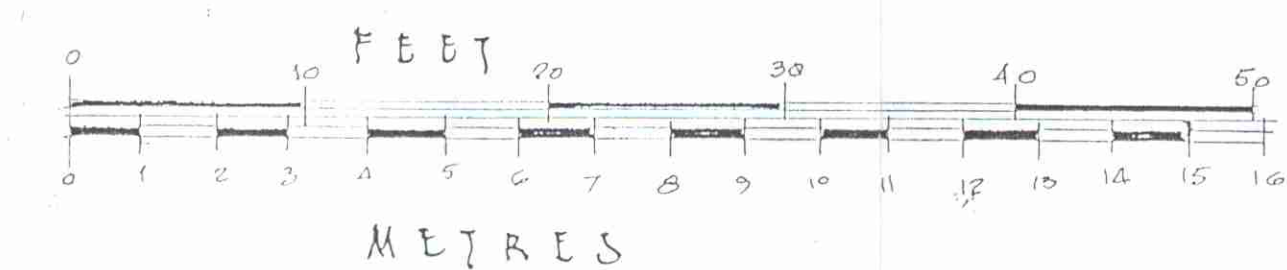

P9704023

LONDON BOROUGH OF CAMDEN
TOWN AND COUNTRY PLANNING ACTS
03 JUL 1997
PLANS APPROVED
ON BEHALF OF THE COUNCIL

Date 26.3.92	Drawn by W.D.S.	Revised by -
Scale As shown	Job No. 9203	Dwg No. 2

VALL PRINTERS LTD,
14, LEEKE STREET,
KING'S CROSS ROAD,
LONDON, WC1X 9HU.

Proposed extension.
FLOOR & ROOF PLANS.