




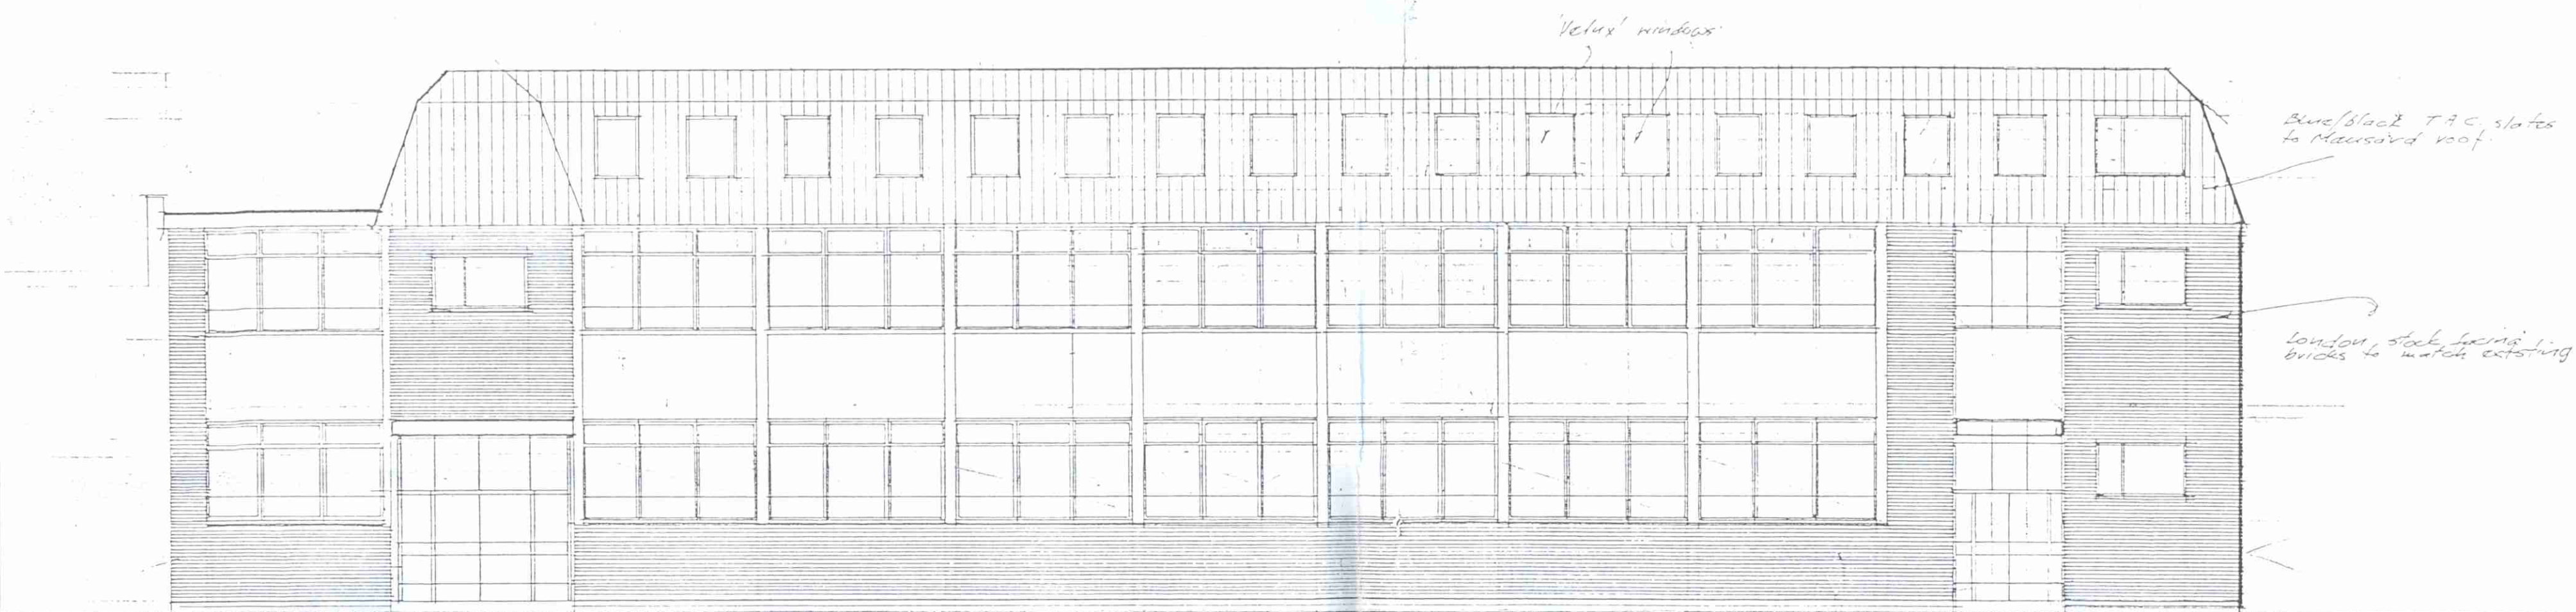


NORTH - EAST ELEVATION

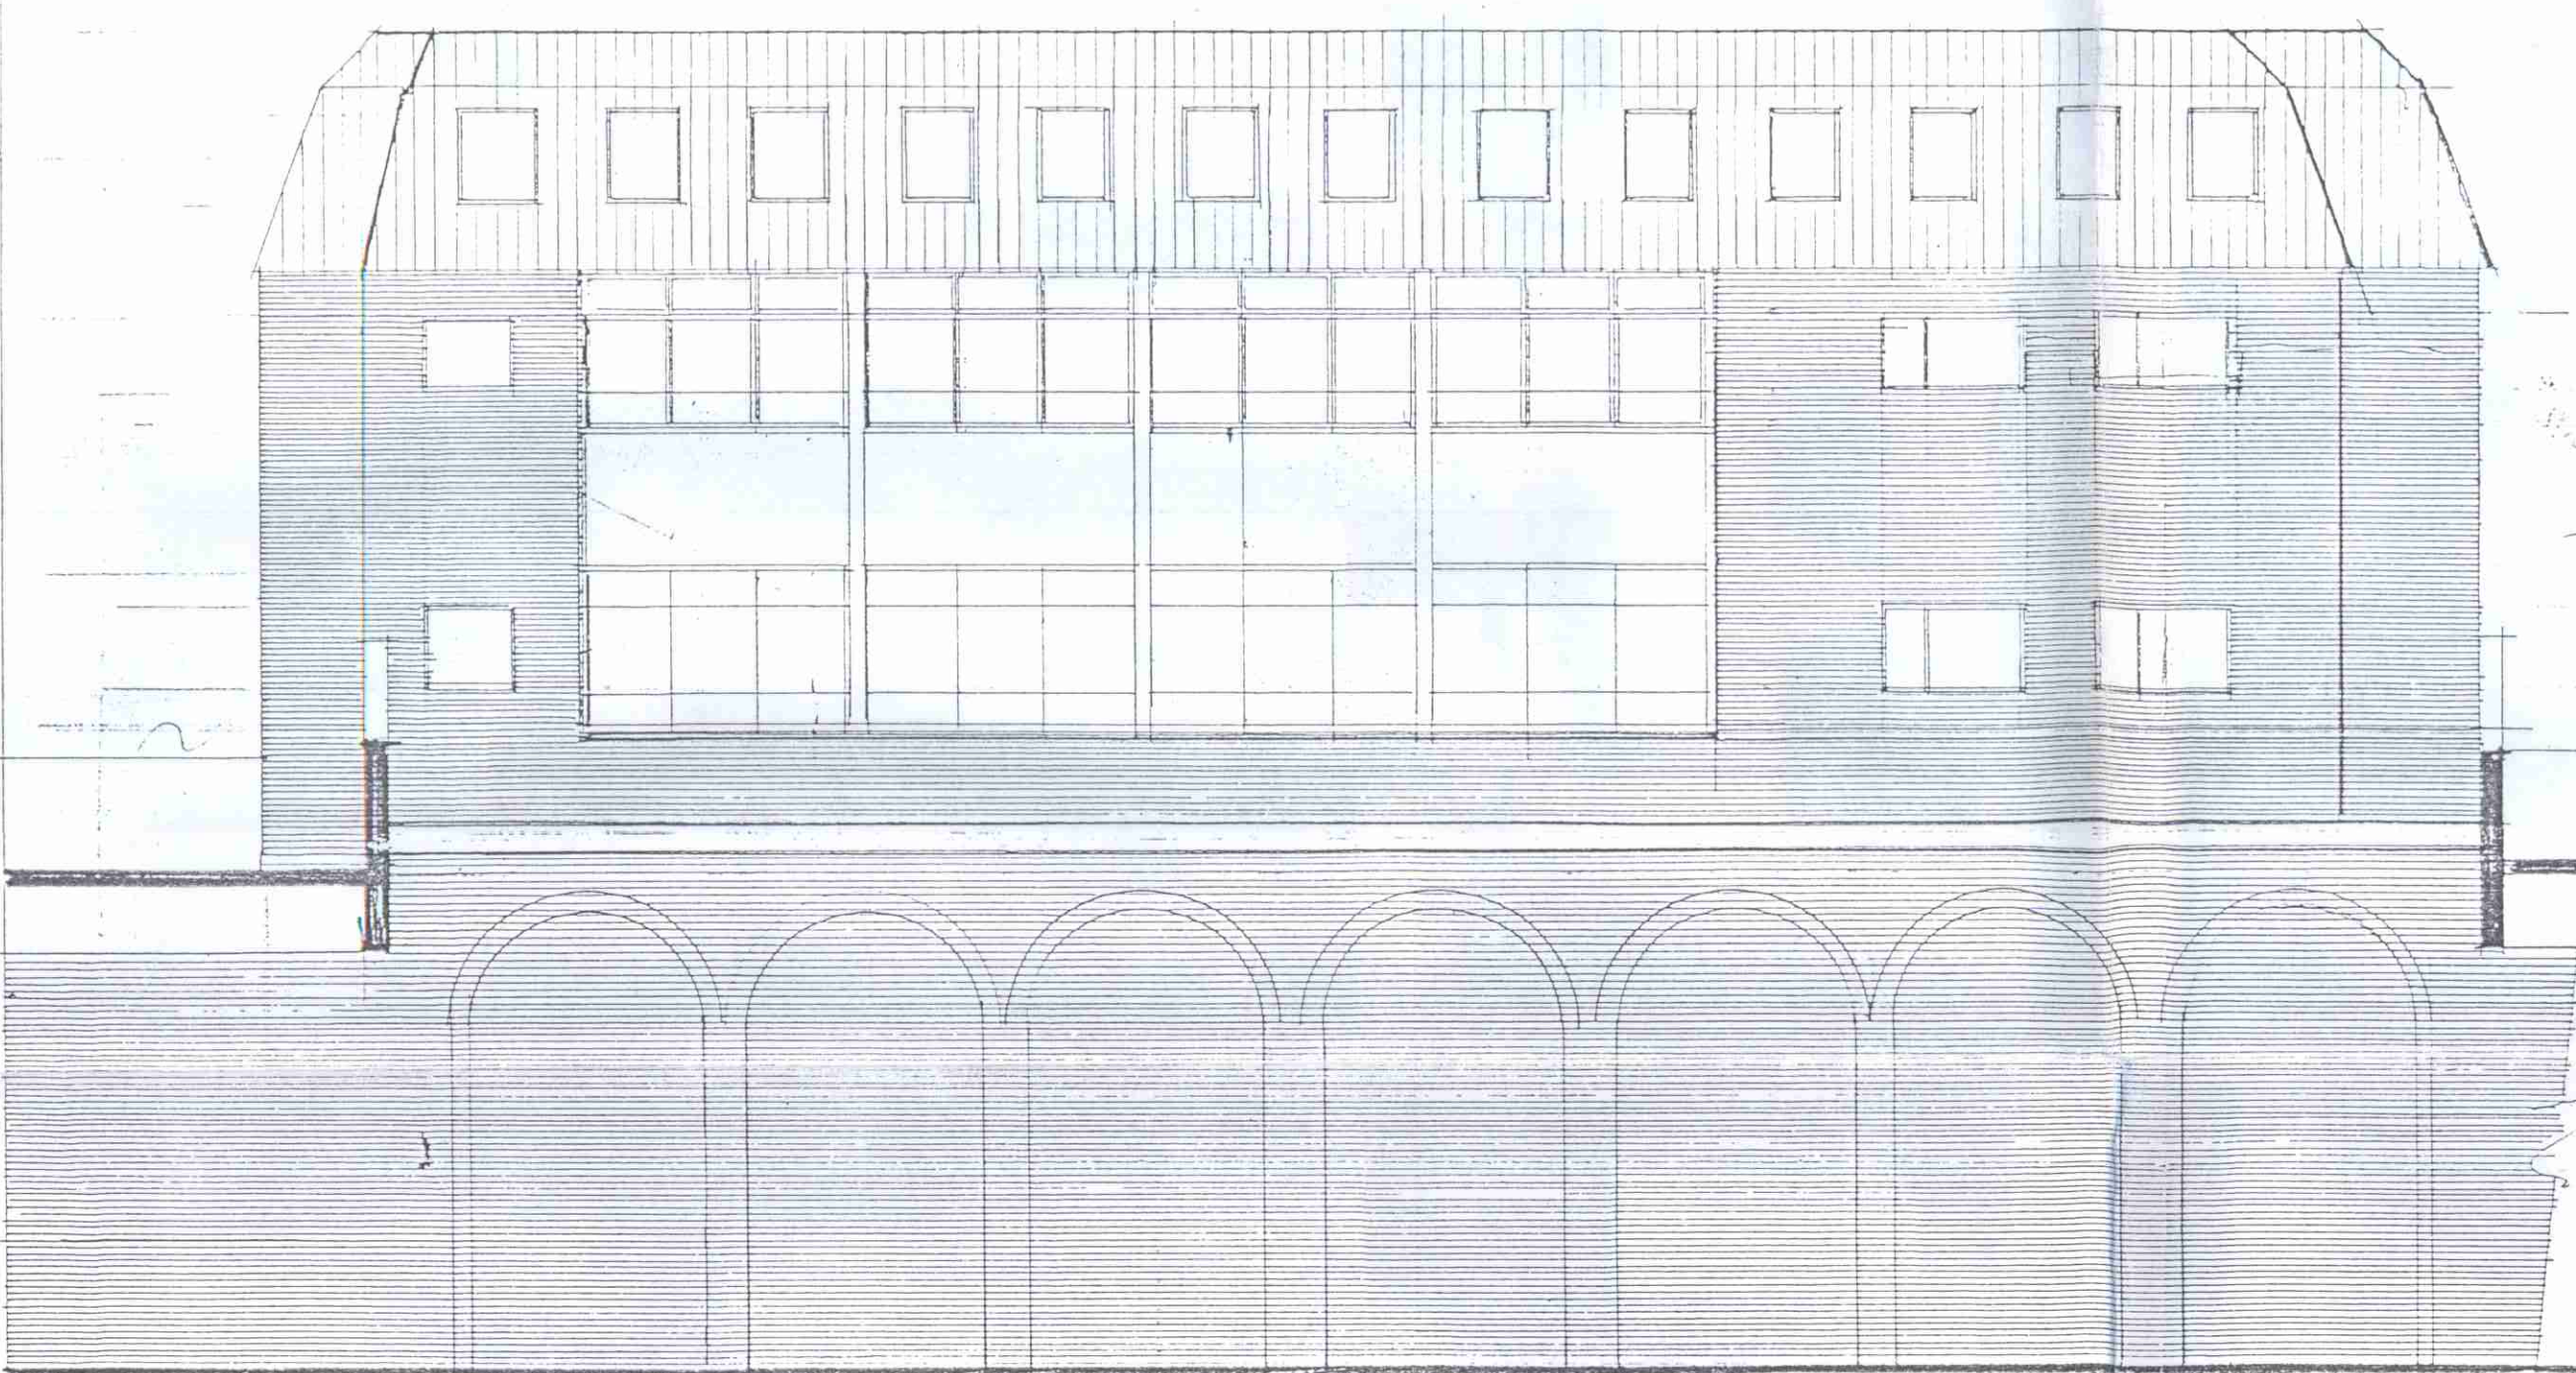

SOUTH - WEST ELEVATION (to railway)

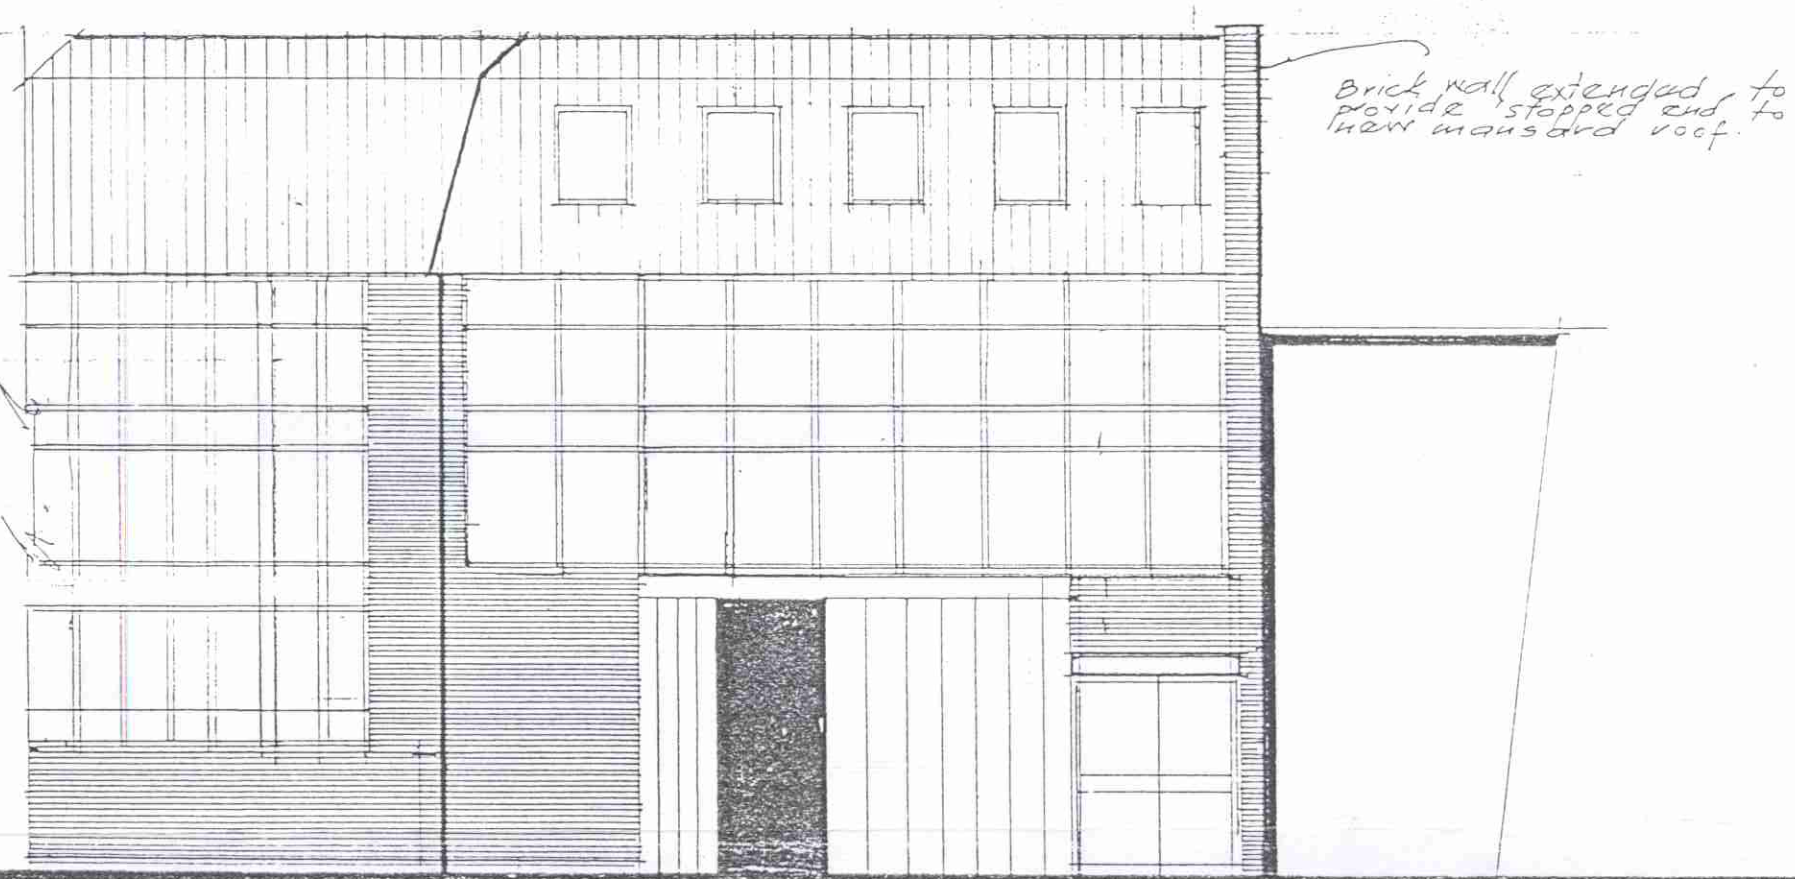

SOUTH - EAST ELEVATION

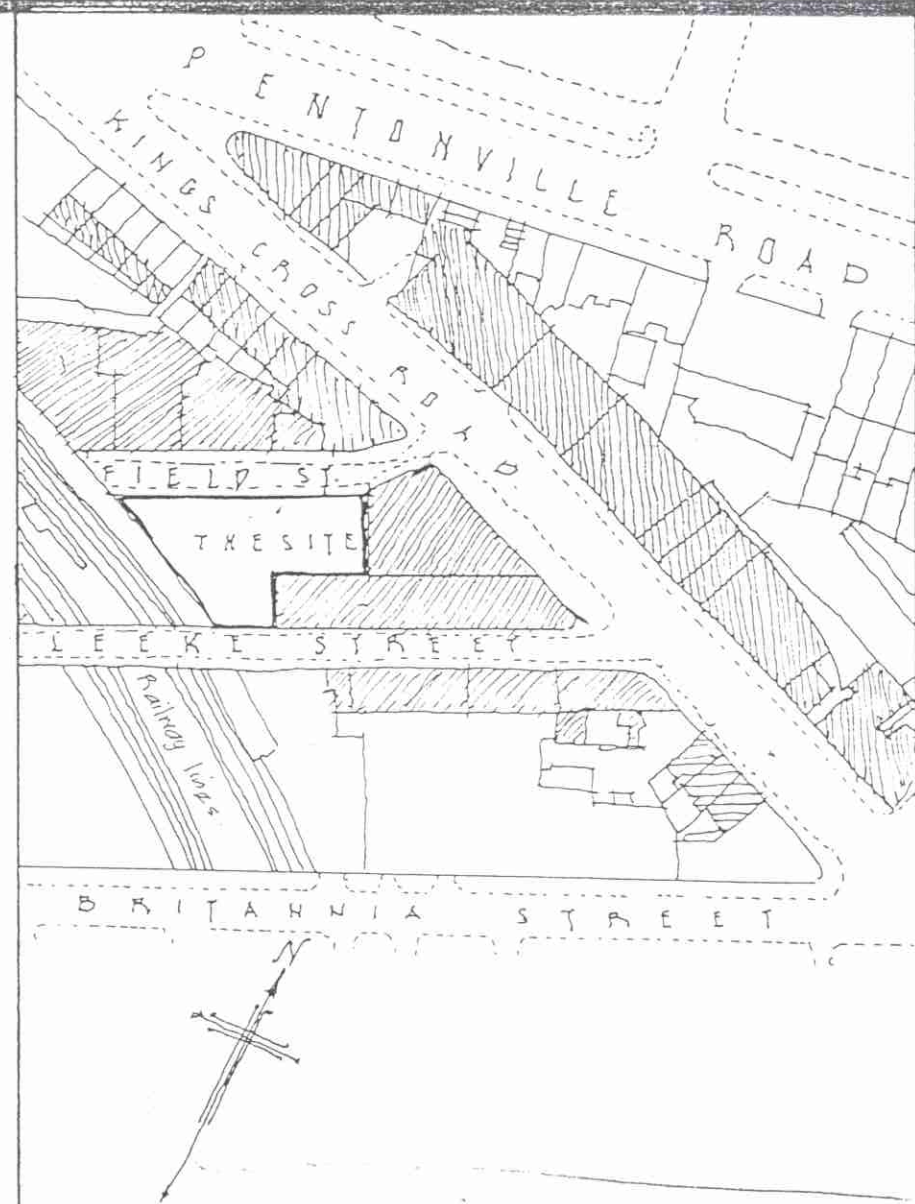

LOCATION PLAN
Scale 1:1250

09704023

LONDON BOROUGH OF CAMDEN
TOWN AND COUNTRY PLANNING ACTS
03 JUL 1997
PLANS APPROVED
ON BEHALF OF THE COUNCIL

Scale: 1:100
Date: 20.3.92
Job No: 9203
Rev. No: 3

Proposed extension for:
VAIL PRINTERS LTD,
14, LEAKE STREET,
KING'S CROSS ROAD,
LONDON, WC1X 9HU.
Proposed extension.
ELEVATIONS.

NOTES