




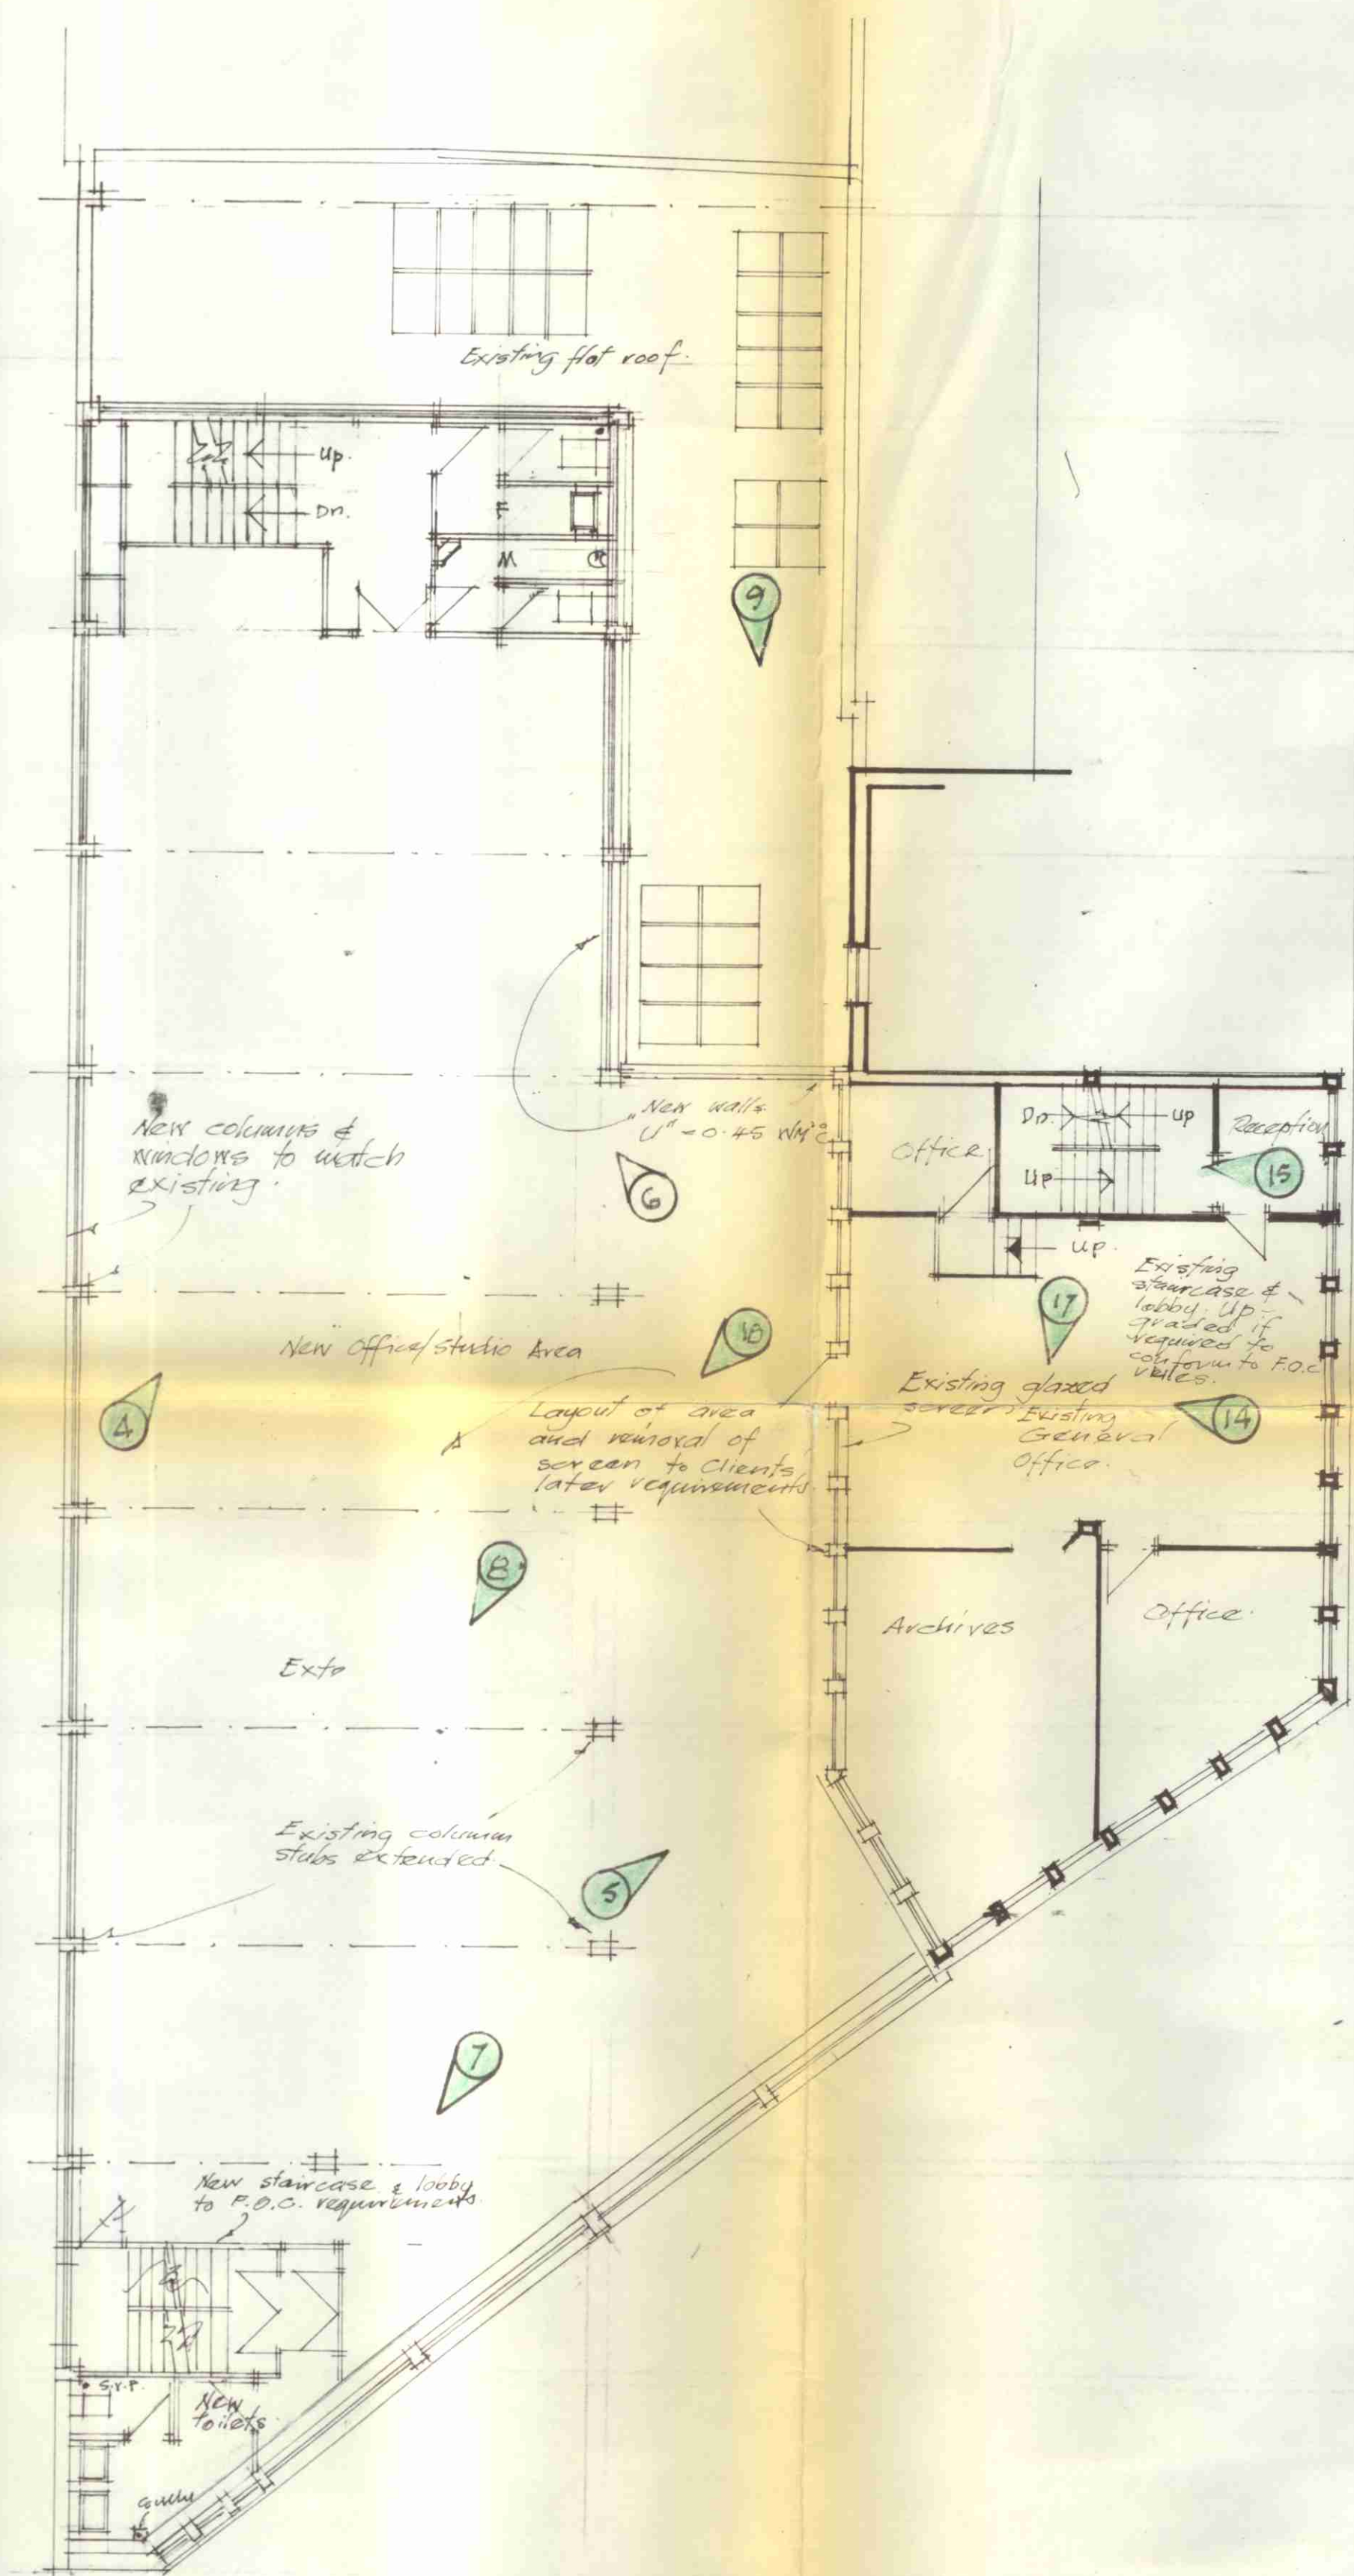

FIRST FLOOR

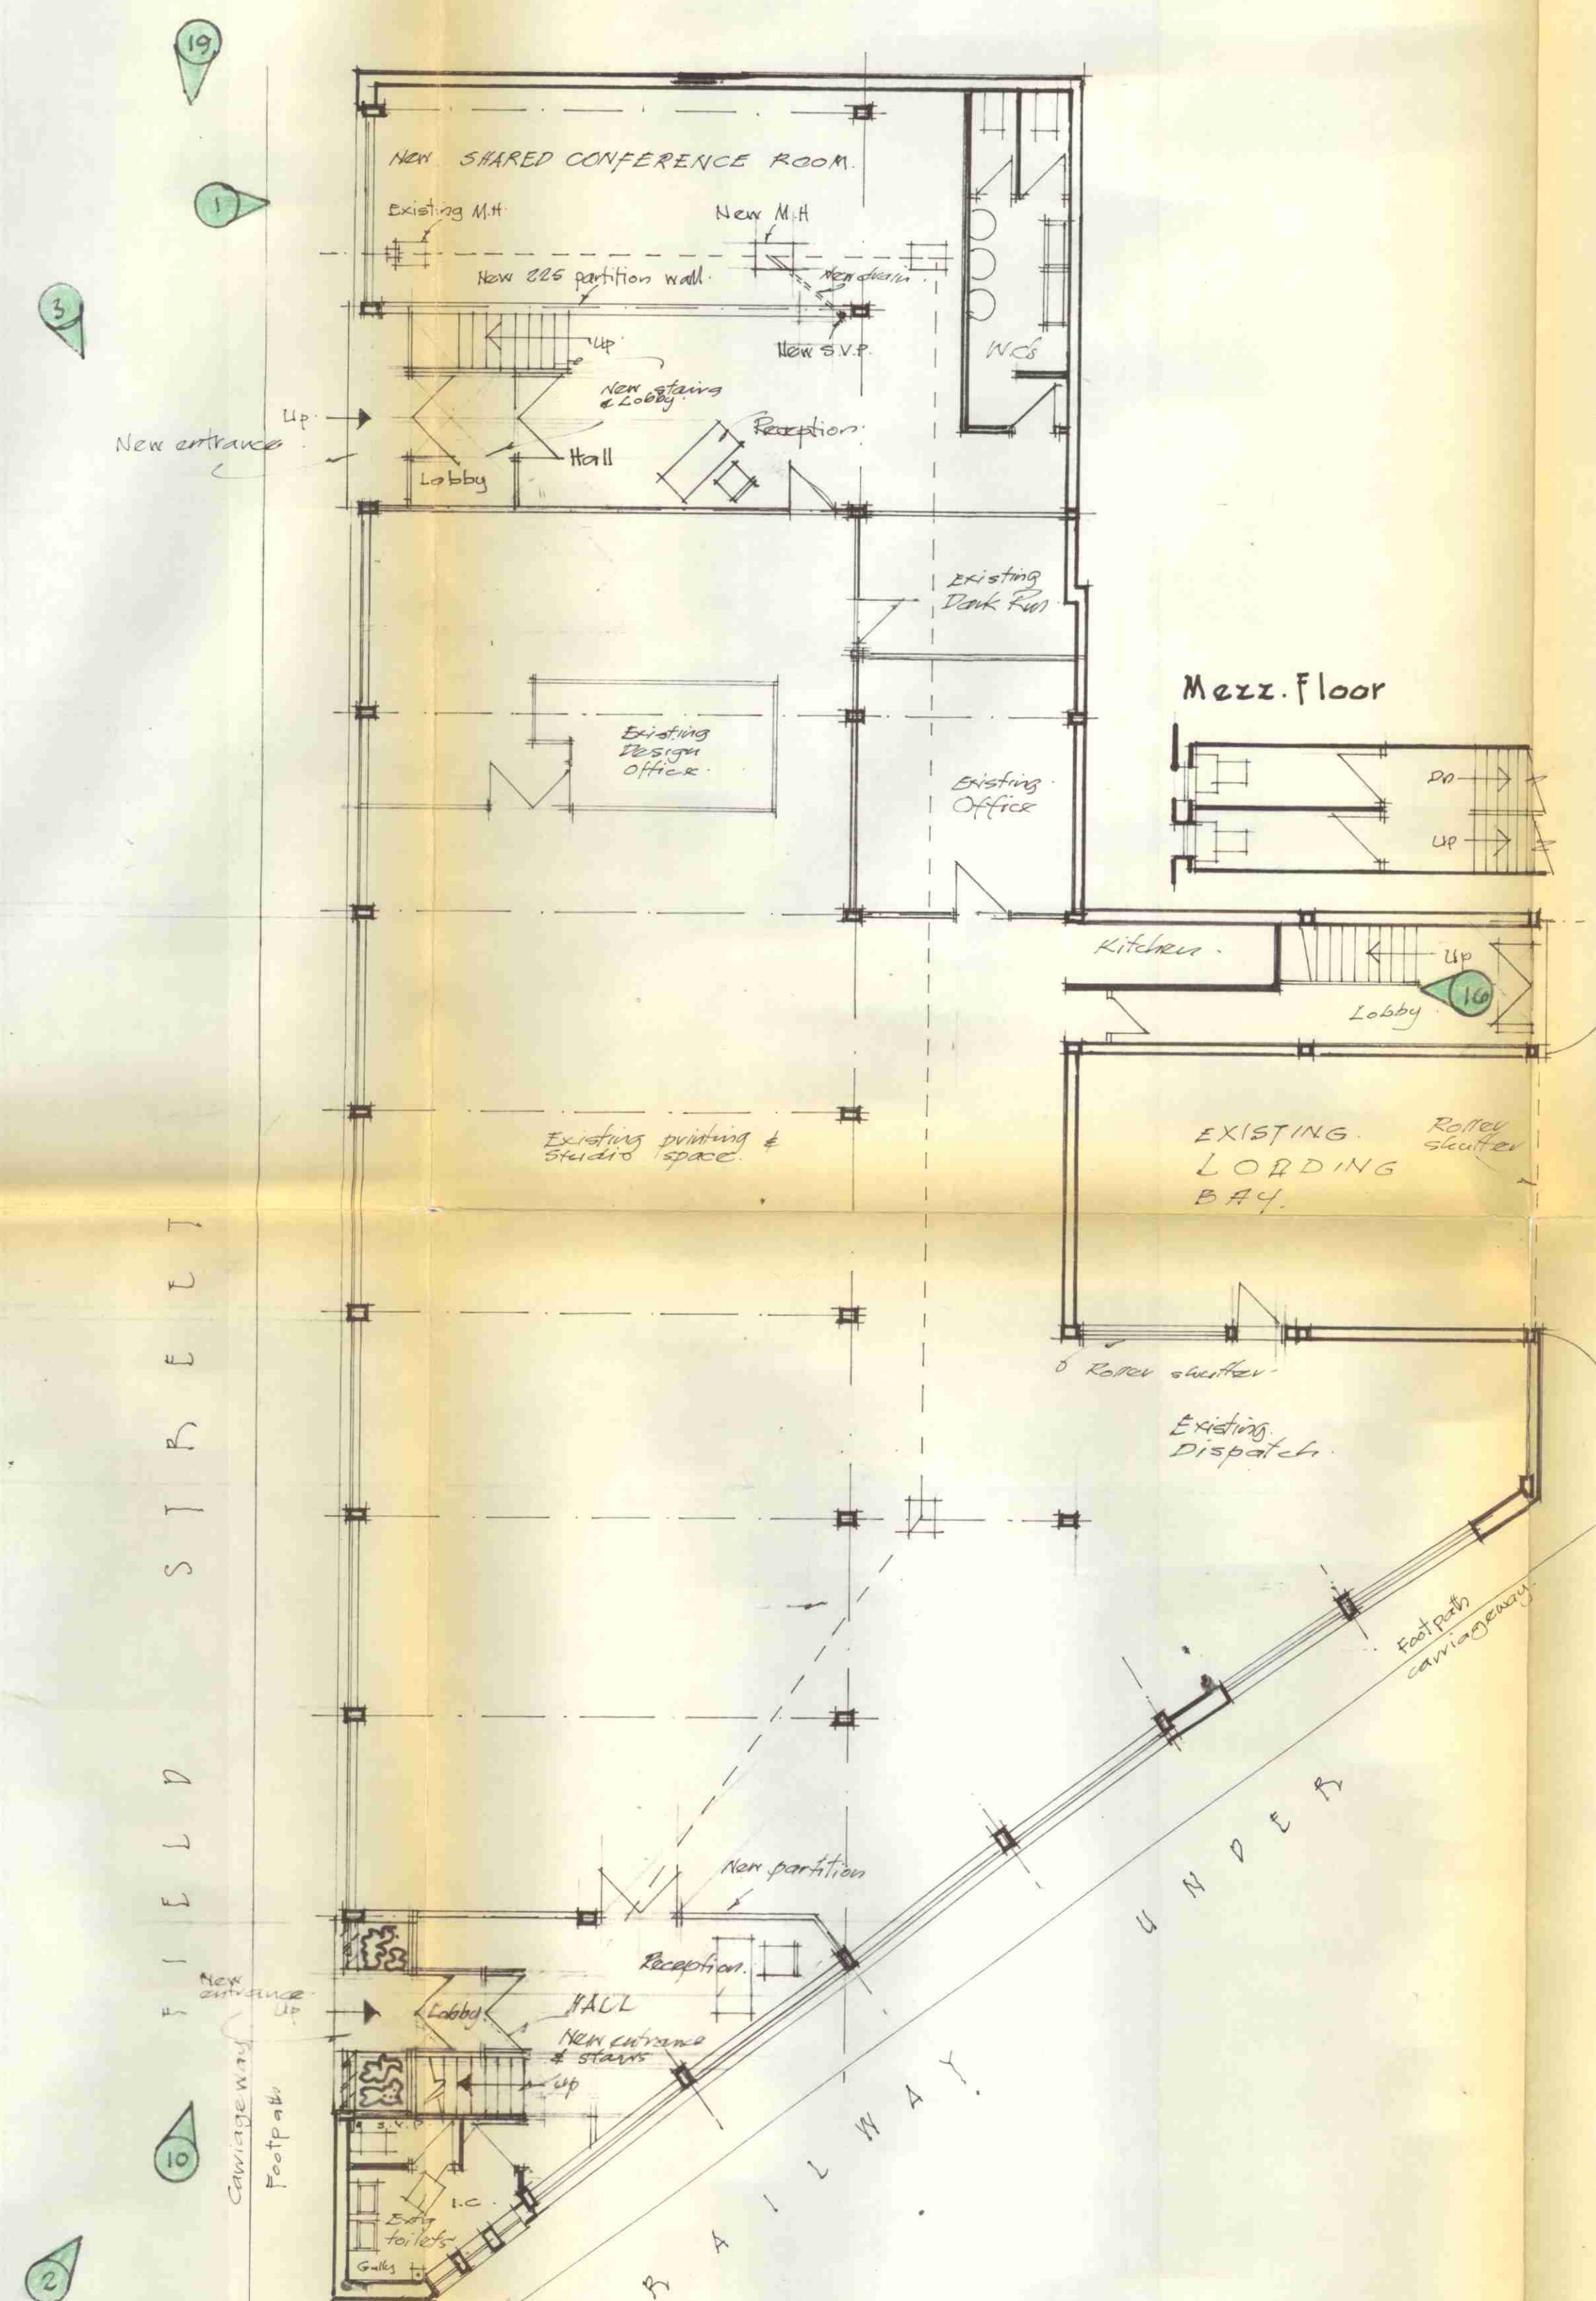

GROUND FLOOR

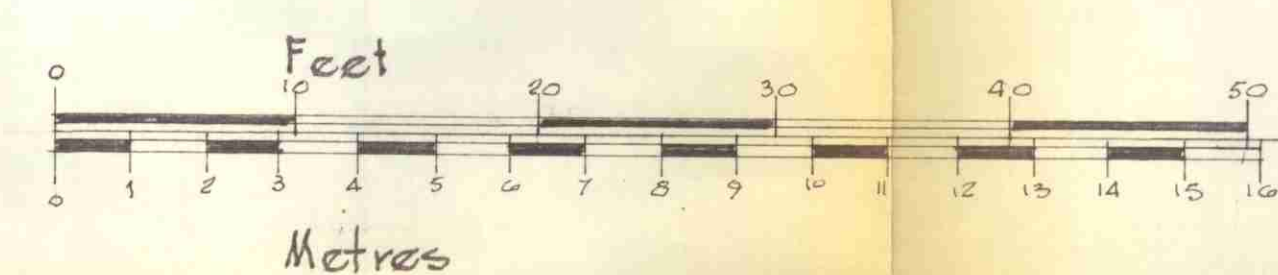

Photograph, number and viewpoint.

1 TP9200396

LONDON BOROUGH OF CAMDEN
TOWN AND COUNTRY PLANNING ACTS
16 JUL 1992
PLANS APPROVED
ON BEHALF OF THE COUNCIL

Date	27.3.92	Drawn by	W.D.S.	Revision	-
Scale	As shown.	Job No.	9203	Dwg No.	1

Proposed extension for:
VAIL PRINTERS LTD,
14, LEEKE STREET,
KING'S CROSS ROAD,
LONDON, WC1X 9HU

Floor plans.