


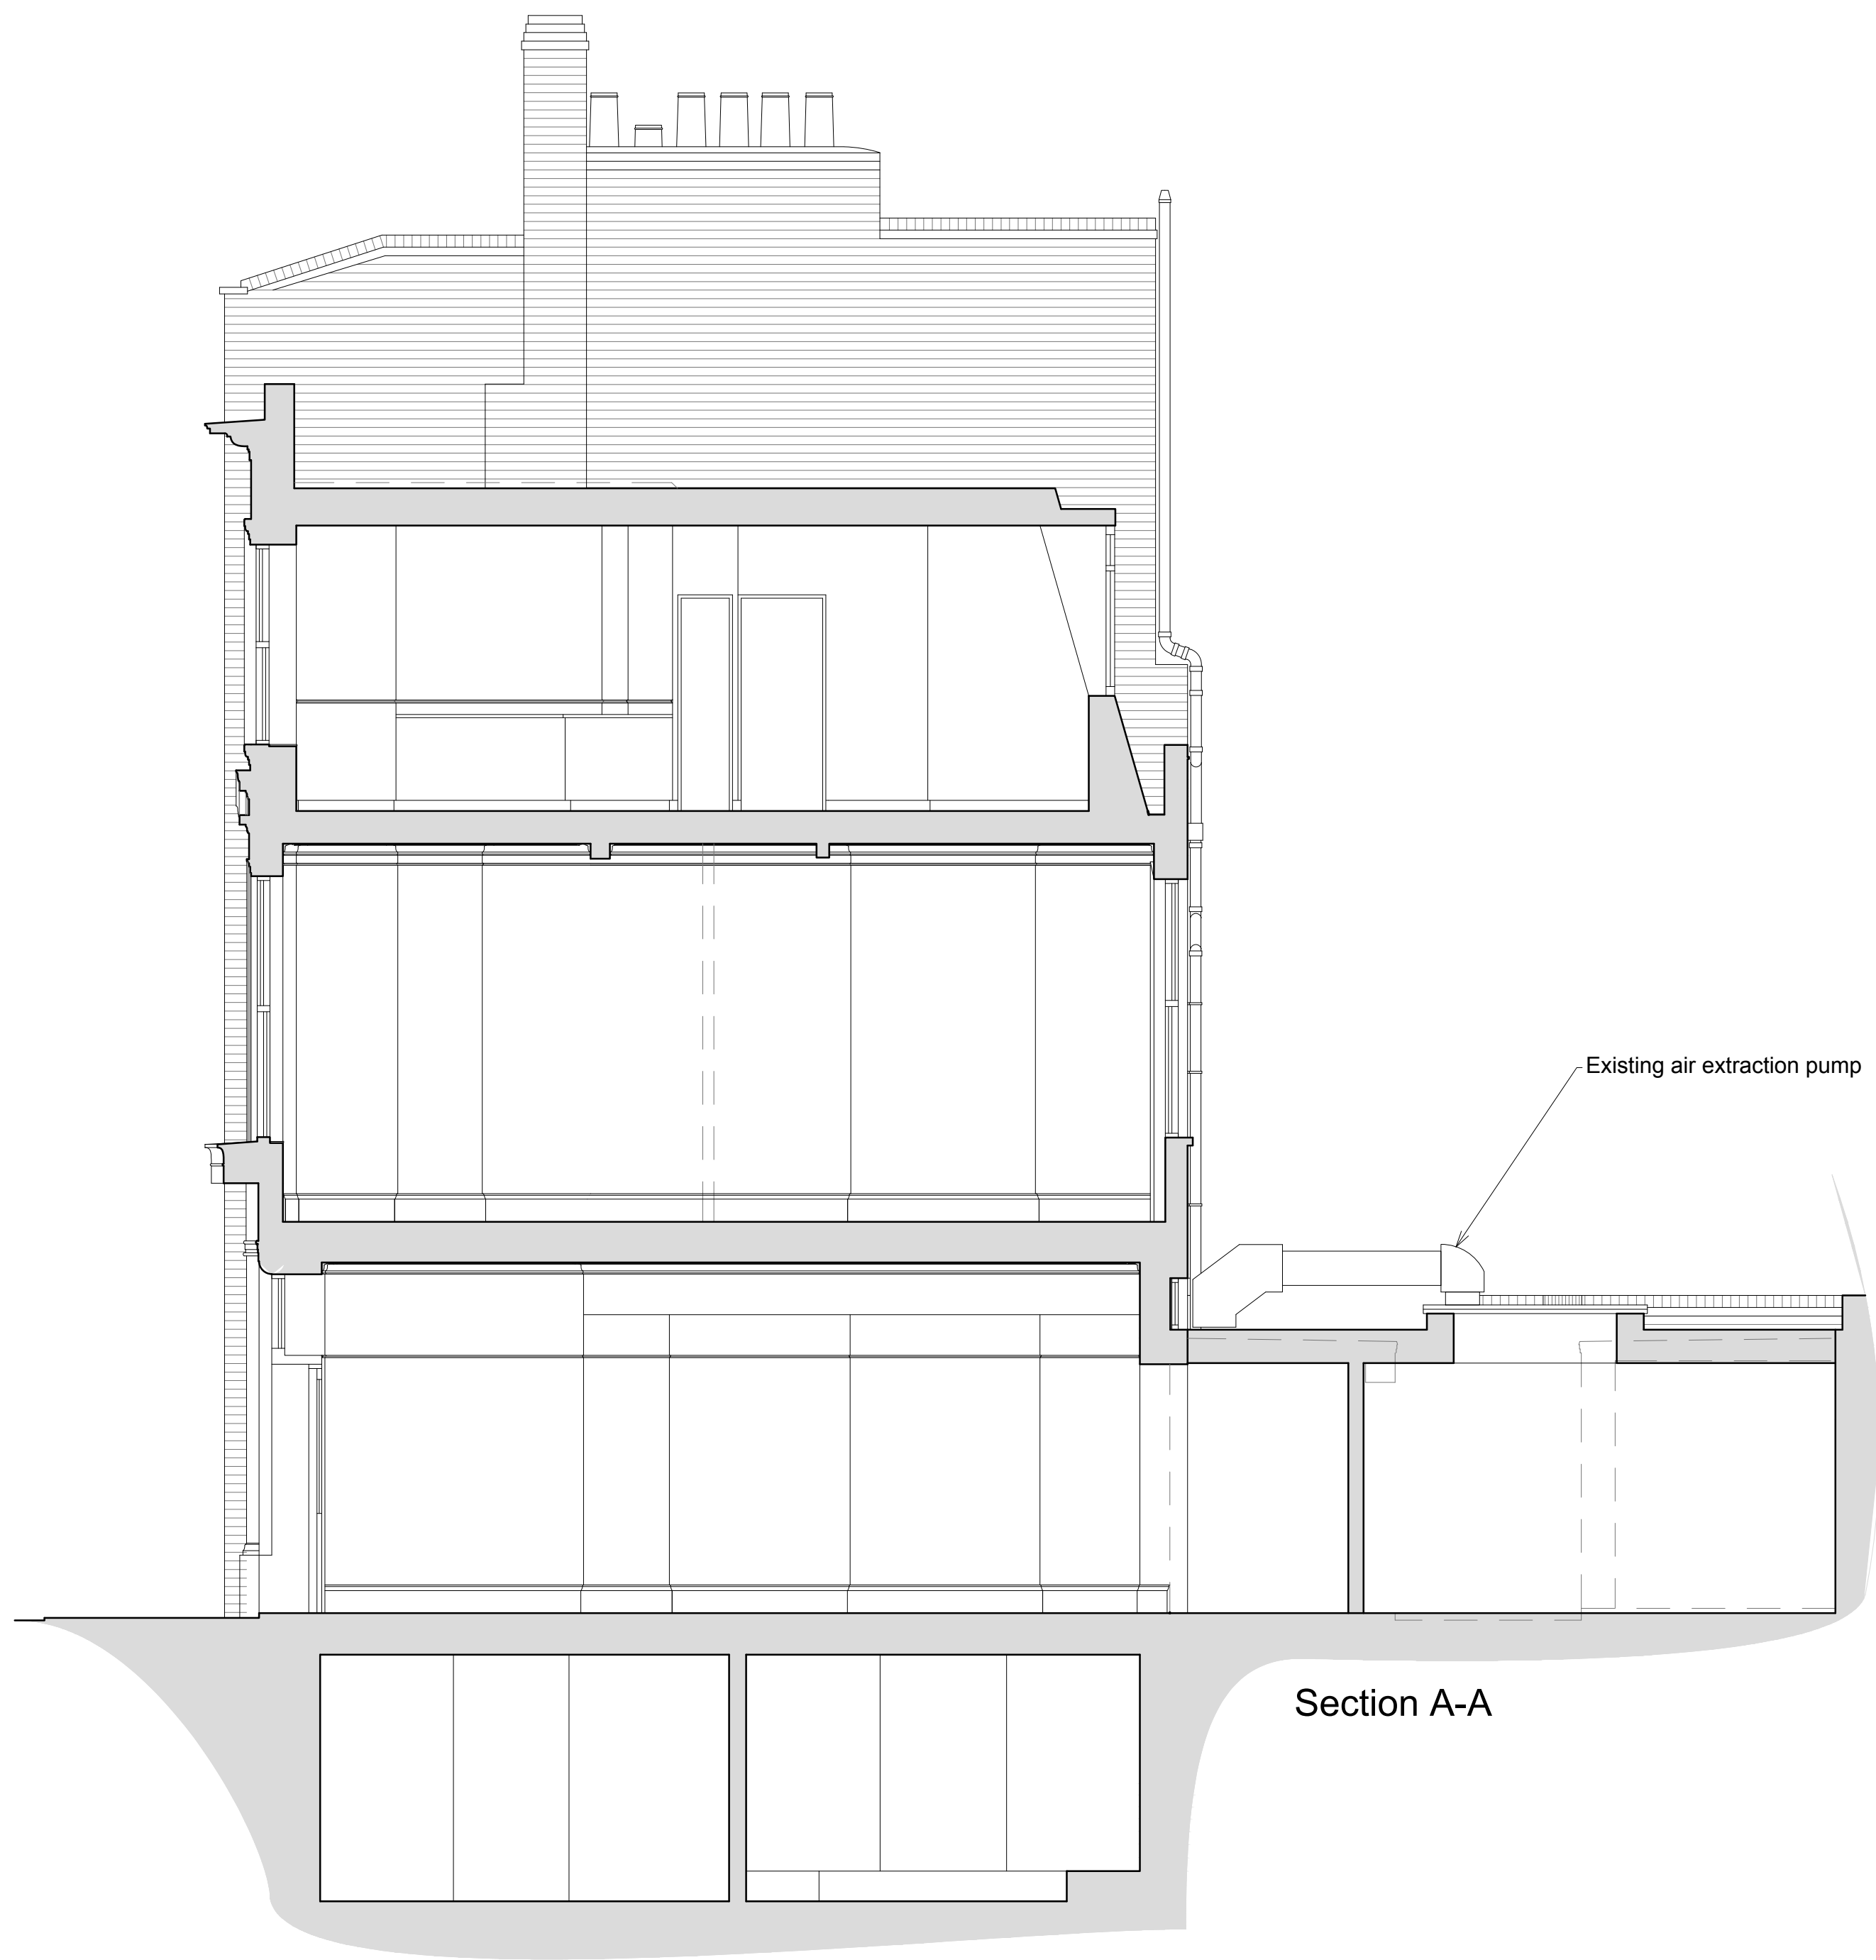

Section A-A



Part Rear Elevation



Rear Elevation



Revisions		
Client		
Job title		
1 PAKENHAM STREET, LONDON WC1X 0LA		
Drawing title		
REAR ELEVATIONS and SECTION AS PROPOSED		
Scale	Date	Drawn
1:50@A1	Sept 2019	SCM
BRILL ■ OWEN CHARTERED ARCHITECTS		
Grove House, 28 Lichfield Grove, London N3 2JP Telephone: 020 8349 0037. Fax: 020 8349 0092 E-mail: architects@brillowen.co.uk		
13-808		P-03