


Existing Site Plan

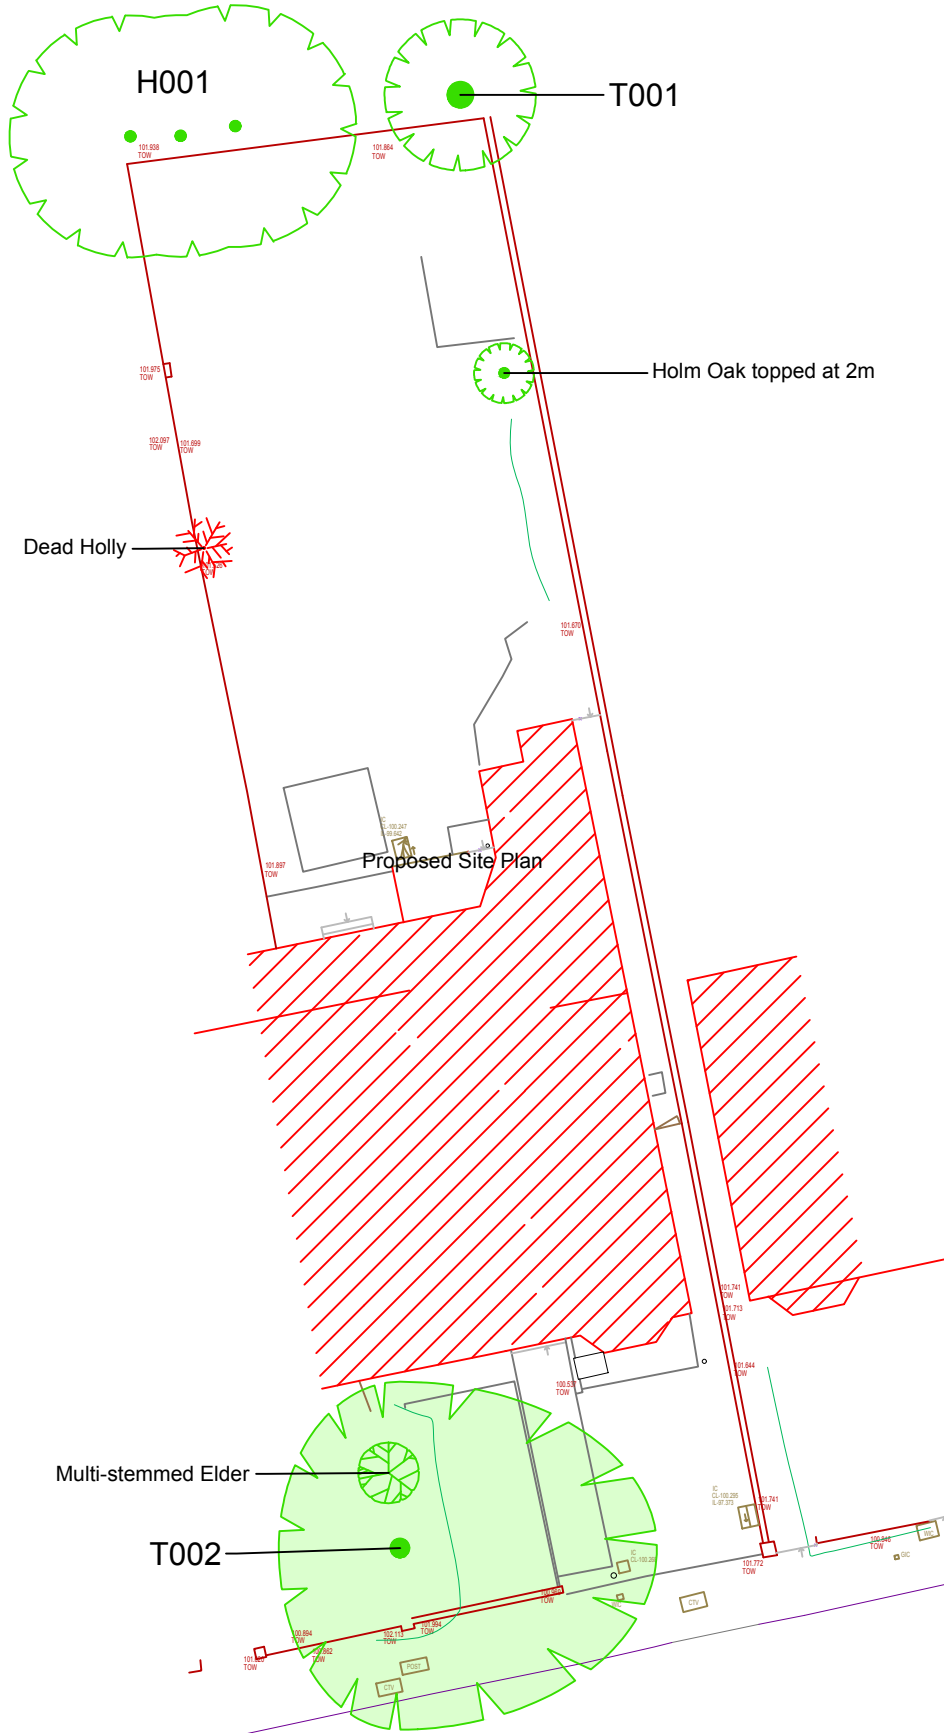

CATEGORY AND DEFINITION

Trees unsuitable for retention	
Category U	Those in such condition that they cannot realistically be retained as living trees in the current land use for longer than 10 years
Trees to be considered for retention	
Category A	Trees of high quality with an estimated remaining life expectancy of at least 40 years
Category B	Trees of moderate quality with an estimated remaining life expectancy of at least 20 years
Category C	Trees of low quality with an estimated remaining life expectancy of at least 10 years, or young trees with a stem diameter below 150mm



LEGEND

	Existing Tree requiring works
	Existing Tree shown for reference
	Additional feature which doesn't meet BS 5837: 2012 categorisation but is included for reference
	Dead or Dying Tree

- 03.10.19 NT Based on Topographical Survey Information

Rev: Date: By: Revision:

The position, condition, and dimensions of the trees are based on a site survey undertaken on 01/10/2019

"The original of this drawing was produced in colour - a monochrome copy should not be relied upon"

Scale 1:250

0m 5m 10m



© HAYDEN'S 2019

5 Moseleys Farm Business Centre  
Fornham All Saints,  
Bury St Edmunds  
Suffolk IP28 6JY

Head Office: 01284 765391

South West: 01722 657423

www.treesurveys.co.uk

Email: info@treesurveys.co.uk

Client:	Akelius	Drawing Title:	Tree Works Application
---------	---------	----------------	------------------------

Site:	110 Greencroft Gardens London
-------	----------------------------------

Date:	03.10.19	Drawn By:	NT	Lead File Ref:	Cli\Pro\7736-D-TWA 110 Greencroft Gardens
-------	----------	-----------	----	----------------	--

Scale:	1:250 (A4)	Checked By:	NH	Drawing No.:	7736-D-TWA	Rev.:	-
--------	------------	-------------	----	--------------	------------	-------	---