





04 EXISTING REAR ELEVATION 04 (15-02-02)
Scale 1:50 (@A1 SIZE)

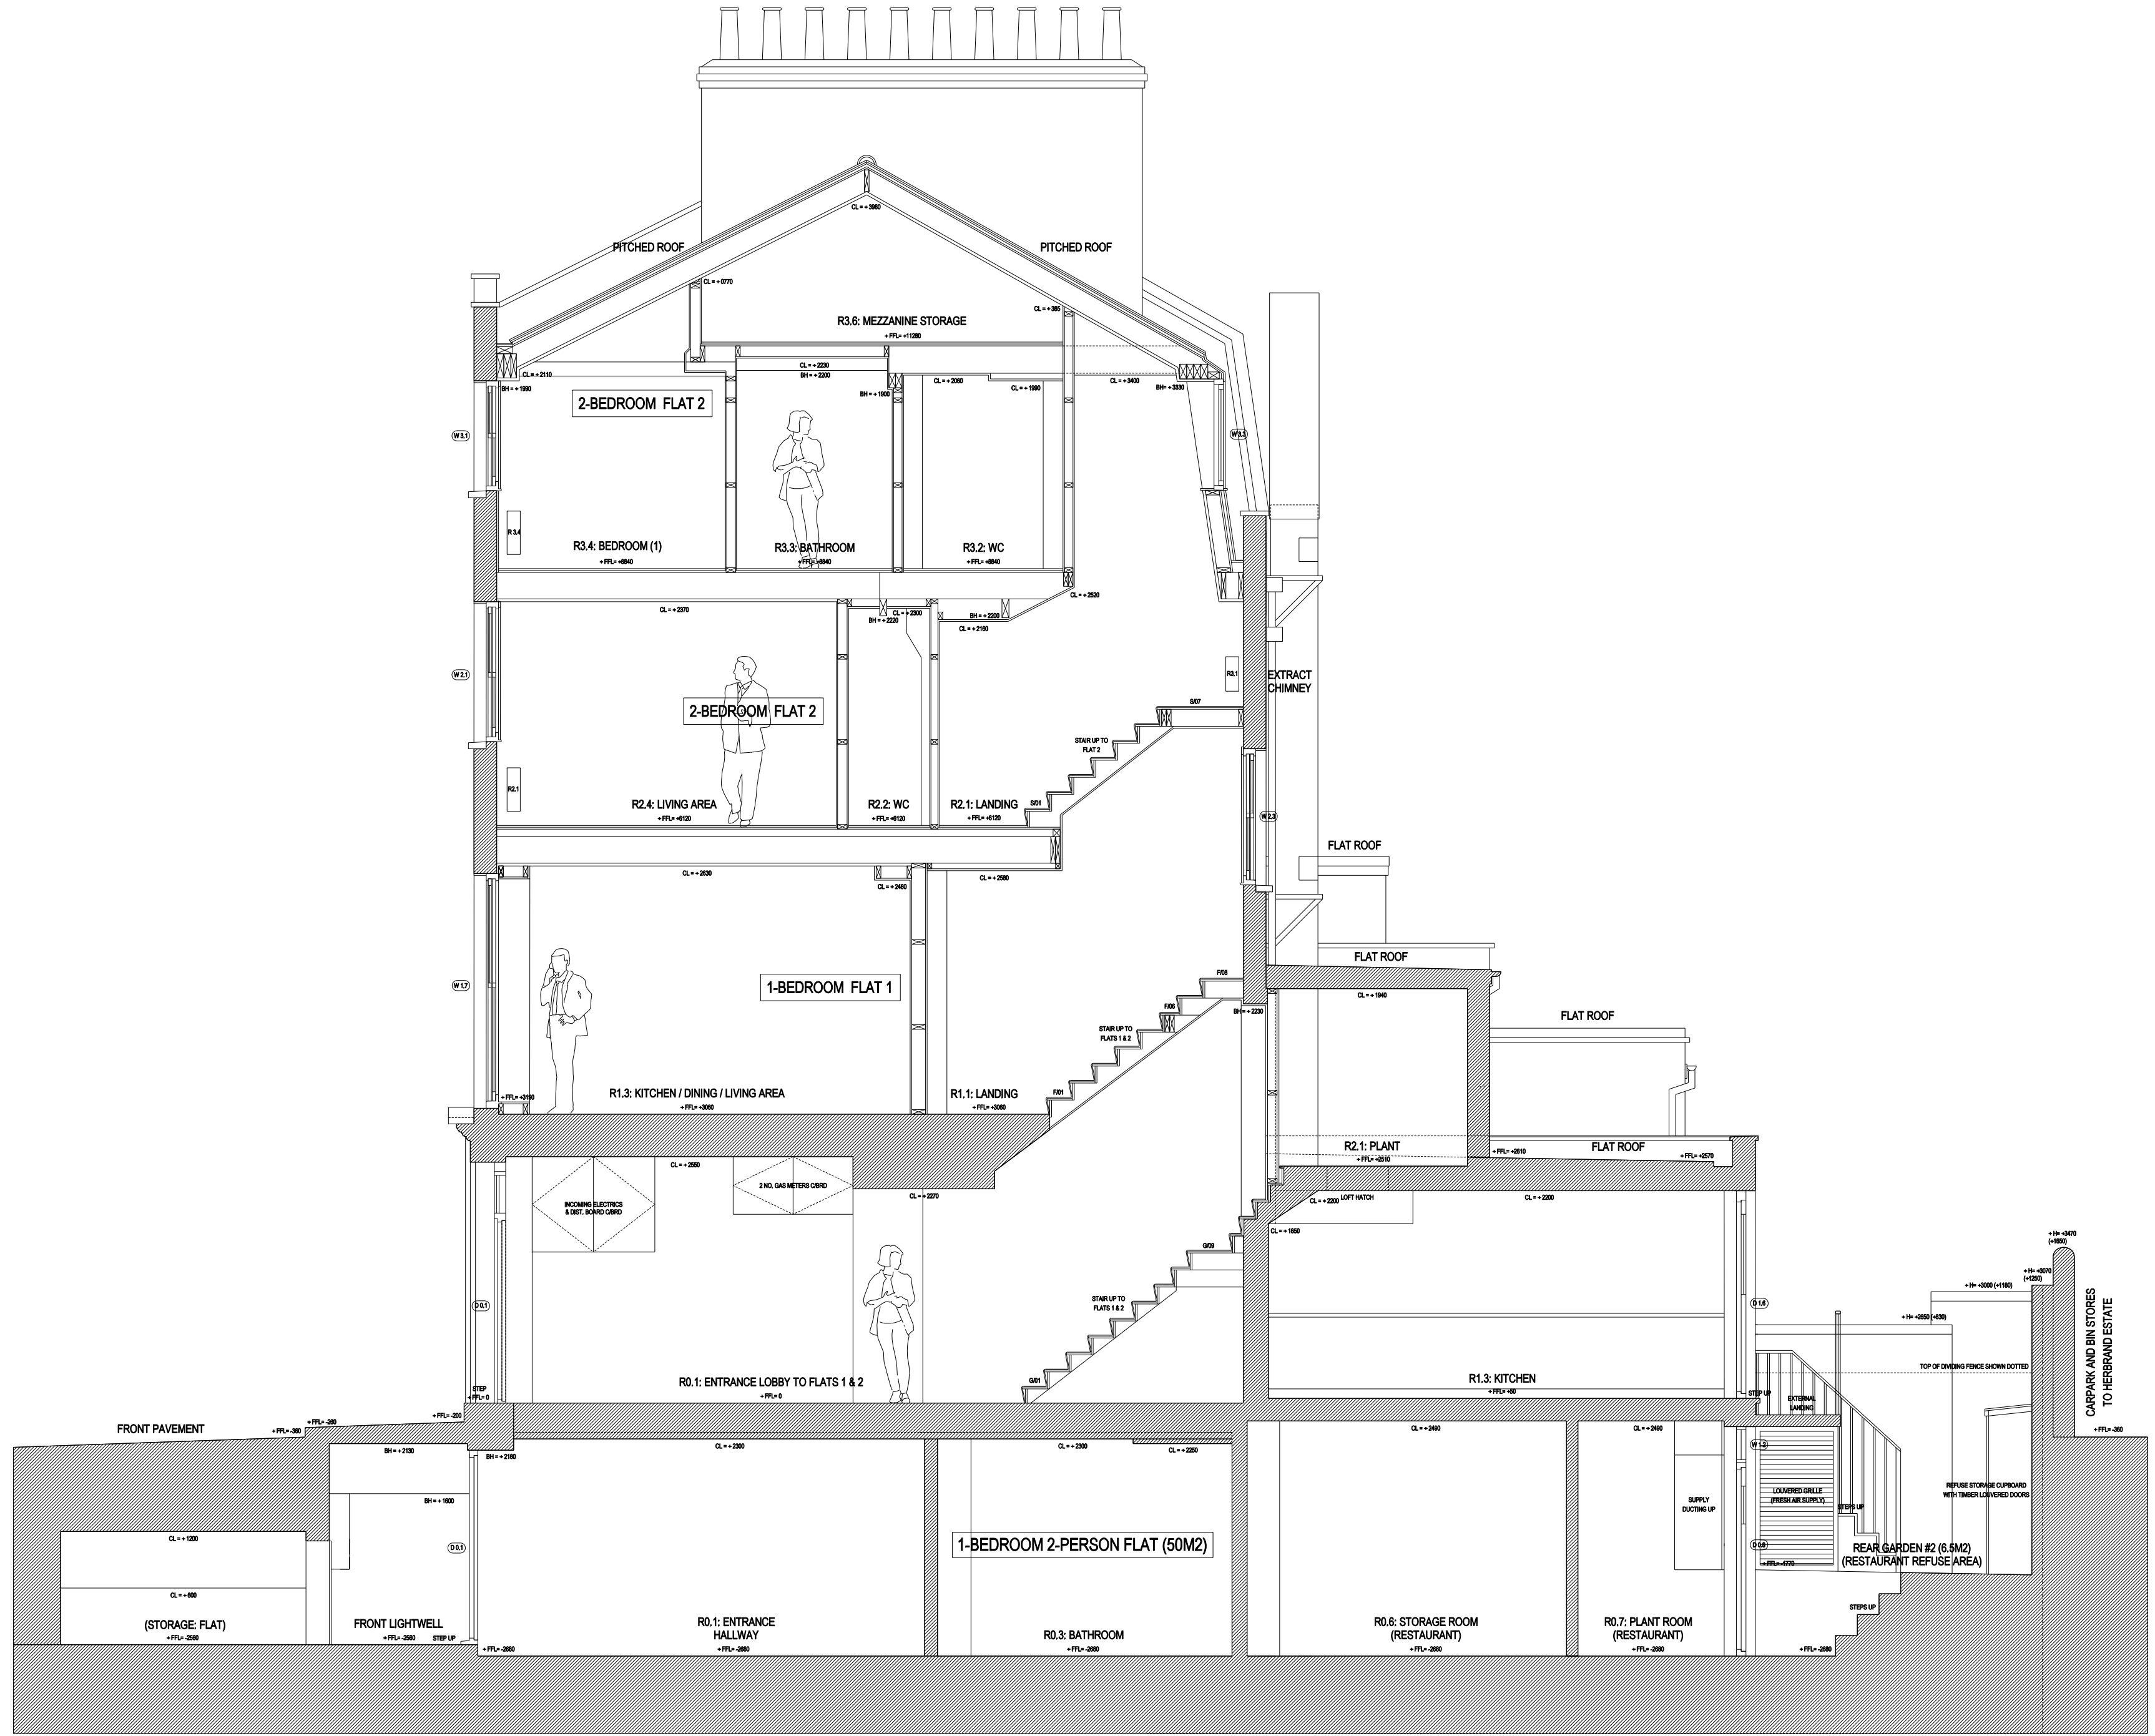

03 EXISTING SECTION 03 (15-02-02)
Scale 1:50 (@A1 SIZE)

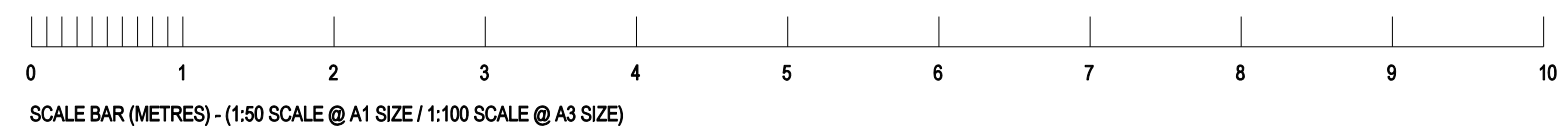

05.19
rev date reason by



Unit 6: Masons Yard
177 Westbourne Street t: +44 (0) 1273 201 830
Hove e: steve@searyarchitects.co.uk
East Sussex BN3 5FB w: www.searyarchitects.co.uk

project: 47 Marchmont Street, London, WC1N 1AP
client: Mr M Abornes
dwg title: Existing Rear Elevation 04 and Section 03
dwg no: 15-02-02 rev:
scale: 1:50 date: 05.19
project no: 0411 status: PLANNING & LBC