

# FELIXDB



12 Chichester Road  
London NW6 5QN

t. 07966264656

felix@felixdb.co.uk

|              |                                   |
|--------------|-----------------------------------|
| drawing no.  | FDB-146G-A 202 c                  |
| title:       | PROPOSED GARDEN STUDIO PLAN       |
| project:     | 146a GOLDHURST TERRACE<br>NW6 3HP |
| date:        | 08/10/2019 16:41:04               |
| revision no. | c                                 |
| drawn by:    | F.P                               |
| scale:       | 1:50@A3                           |

dimensions to be checked on site before construction

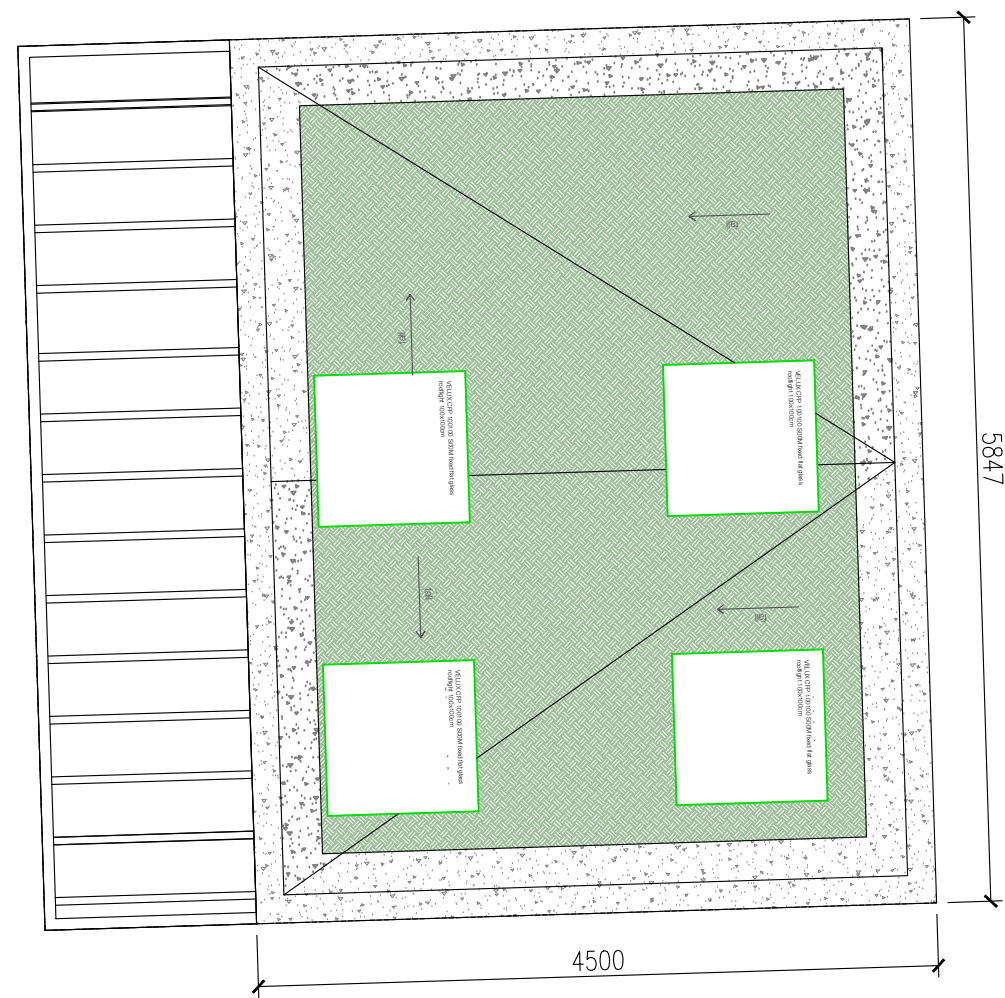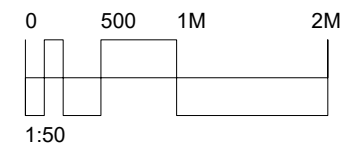

# FELIXDB




12 Chichester Road  
London NW6 5QN

t. 07966264656

felix@felixdb.co.uk


|              |                                   |
|--------------|-----------------------------------|
| drawing no.  | FDB-146G-A 203 c                  |
| title:       | PROPOSED ROOF GARDEN STUDIO       |
| project:     | 146a GOLDHURST TERRACE<br>NW6 3HP |
| date:        | 08/10/2019 16:41:05               |
| revision no. | c                                 |
| drawn by:    | F.P                               |
| scale:       | 1:50@A3                           |

dimensions to be checked on site before construction

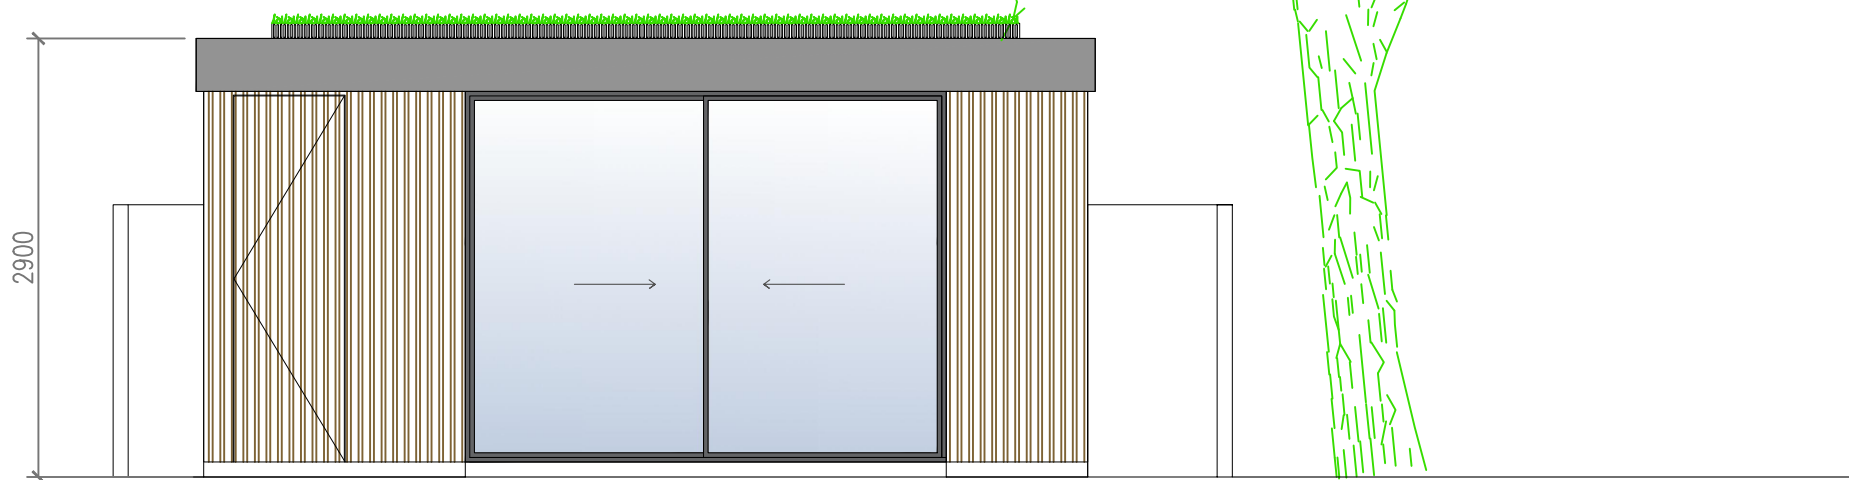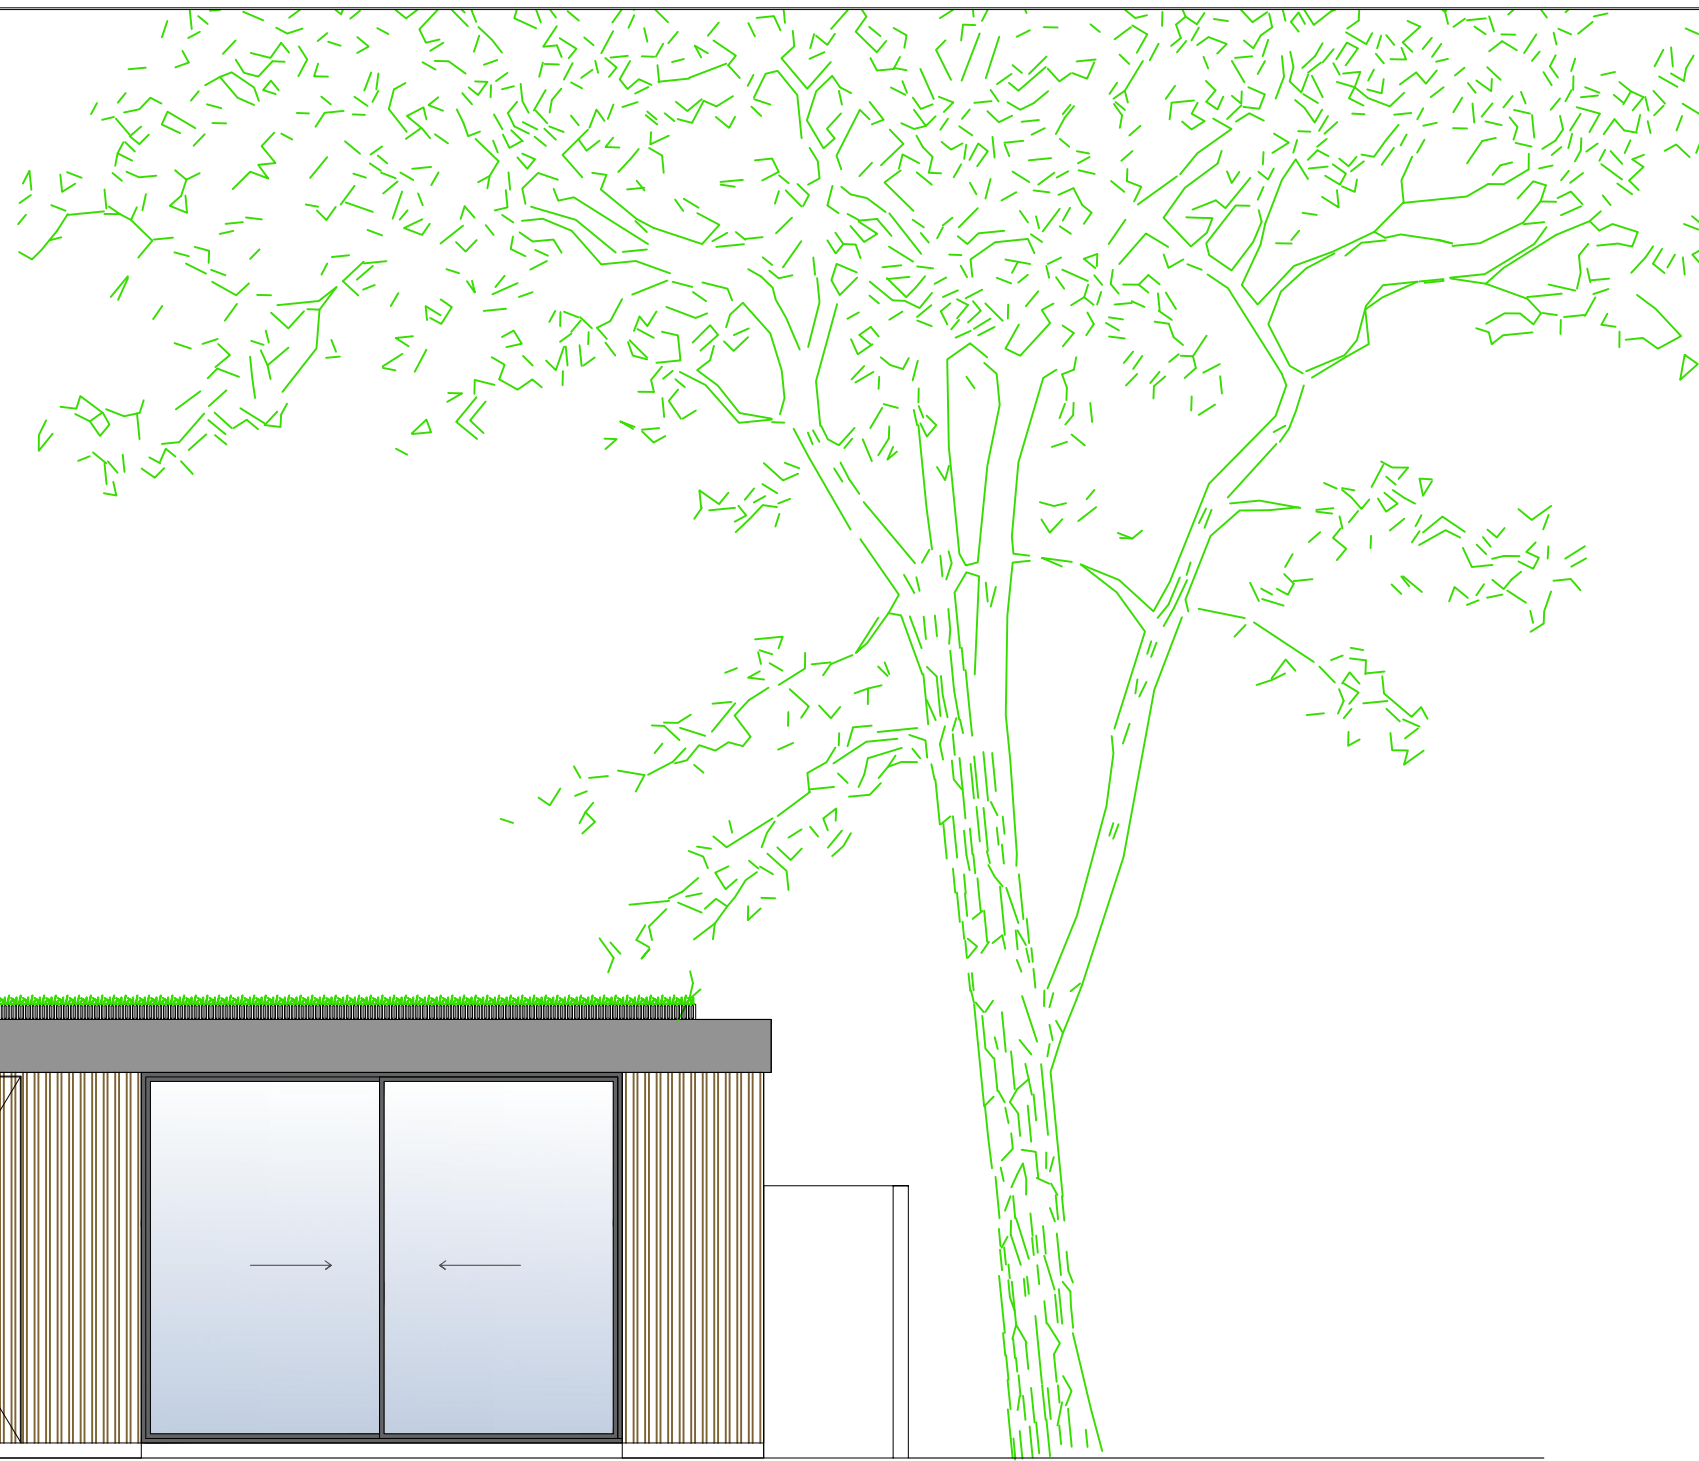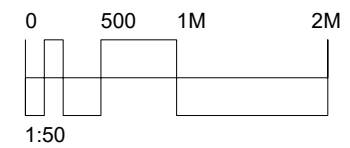

FRONT ELEVATION GARDEN STUDIO

SECTION AA GARDEN STUDIO

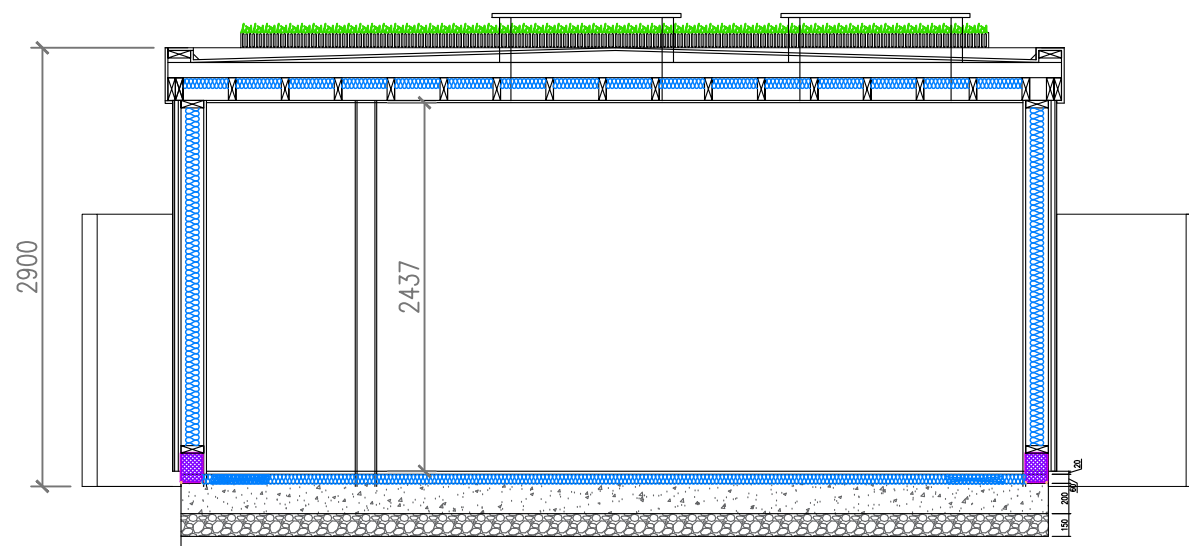

# FELIXDB


12 Chichester Road  
London NW6 5QN

t. 07966264656

felix@felixdb.co.uk

|              |   |
|--------------|---|
| drawing no.  | FDB-146G-A 304 c                          |
| title:       | PROPOSED FRONT ELEVATION<br>GARDEN OFFICE |
| project:     | 146a GOLDHURST TERRACE<br>NW6 3HP         |
| date:        | 08/10/2019 16:41:05                       |
| revision no. | c   |
| drawn by:    | F.P                                       |
| scale:       | 1:50@A3                                   |

dimensions to be checked on site before construction

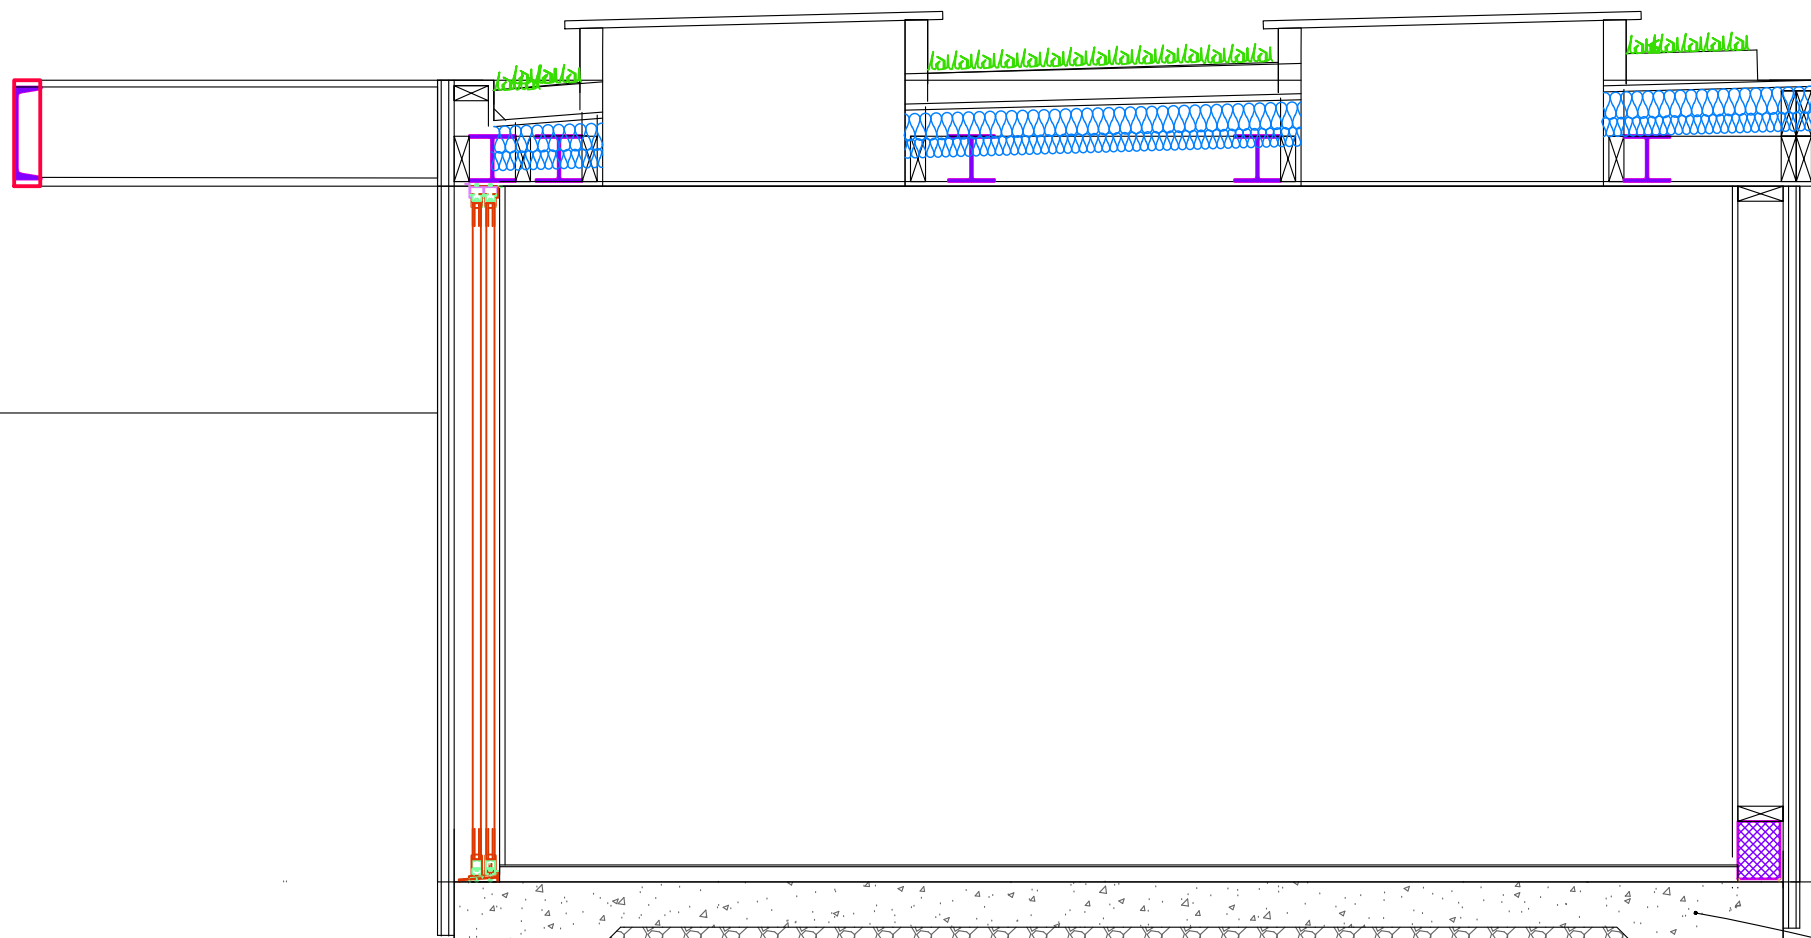

SECTION BB

reinforced concrete raft foundation  
A393 mesh top and bottom 50mm cover

100mm scrap off top soil being careful not  
to break roots  
MOT hardcore compacted



SIDE ELEVATION

# FELIXDB

12 Chichester Road  
London NW6 5QN  
t. 07966264656  
felix@felixdb.co.uk

|              |                                   |
|--------------|-----------------------------------|
| drawing no.  | FDB-146G-A 305 c                  |
| title:       | PROPOSED SIDE ELEVATION           |
| project:     | 146a GOLDHURST TERRACE<br>NW6 3HP |
| date:        | 08/10/2019 16:41:06               |
| revision no. | c                                 |
| drawn by:    | F.P                               |
| scale:       | 1:50@A3                           |

dimensions to be checked on site before construction