

# FELIXDB



12 Chichester Road  
London NW6 5QN

t. 07966264656

felix@felixdb.co.uk

drawing no.	FDB-126M-A 202b
title:	PROPOSED GROUND FLOOR
project:	126 MANSFIELD ROAD NW3 2JB
date:	26/09/2019 15:30:06
revision no.	b
drawn by:	F.P
scale:	1:50@A3

dimensions to be checked on site before construction

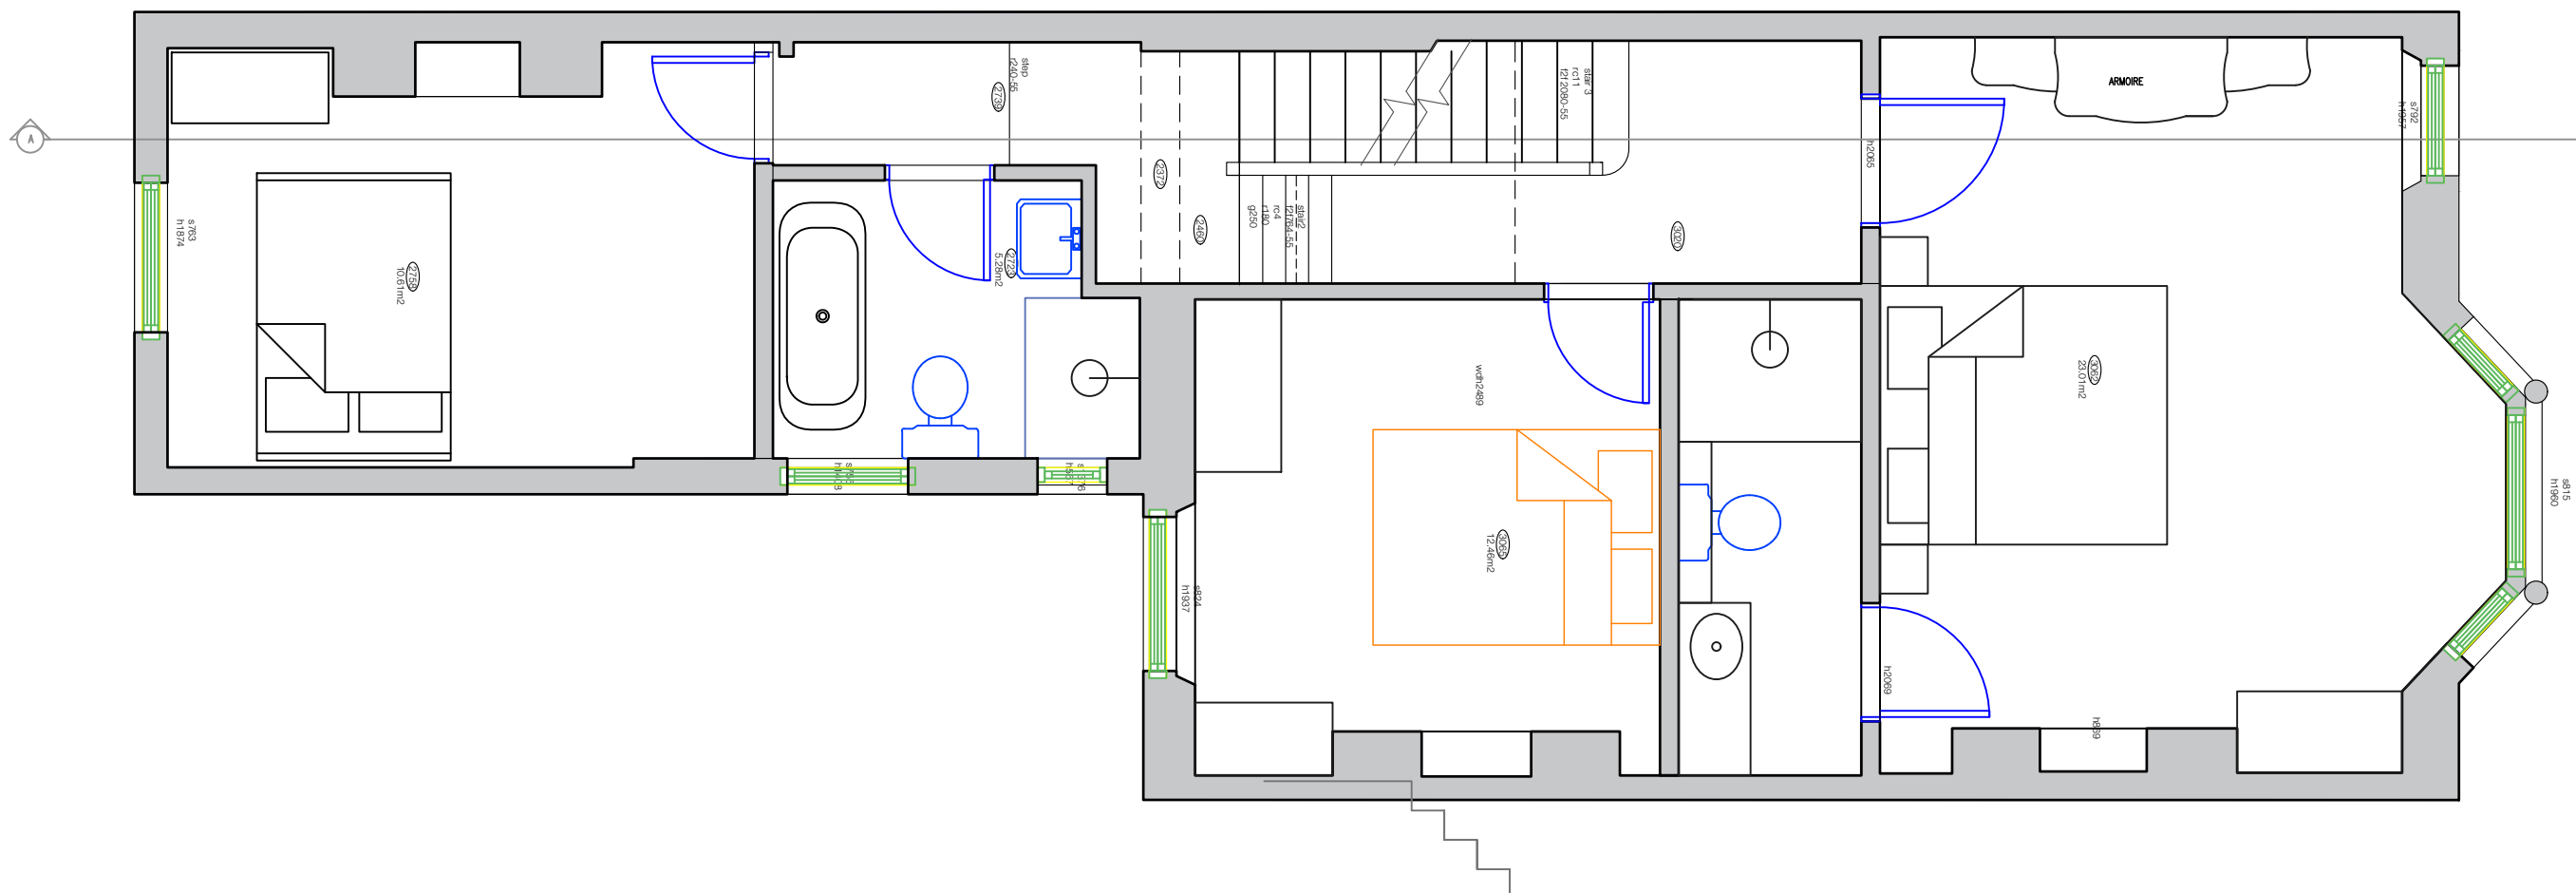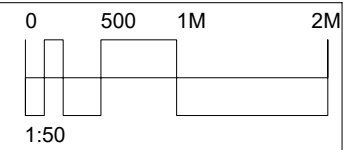

# FELIXDB



12 Chichester Road  
London NW6 5QN

t. 07966264656

felix@felixdb.co.uk

drawing no.	FDB-126M-A203 b
title:	PROPOSED 1ST FLOOR
project:	126 MANSFIELD ROAD NW3 2JB
date:	26/09/2019 15:30:07
revision no.	b
drawn by:	F.P
scale:	1:50@A3

dimensions to be checked on site before construction

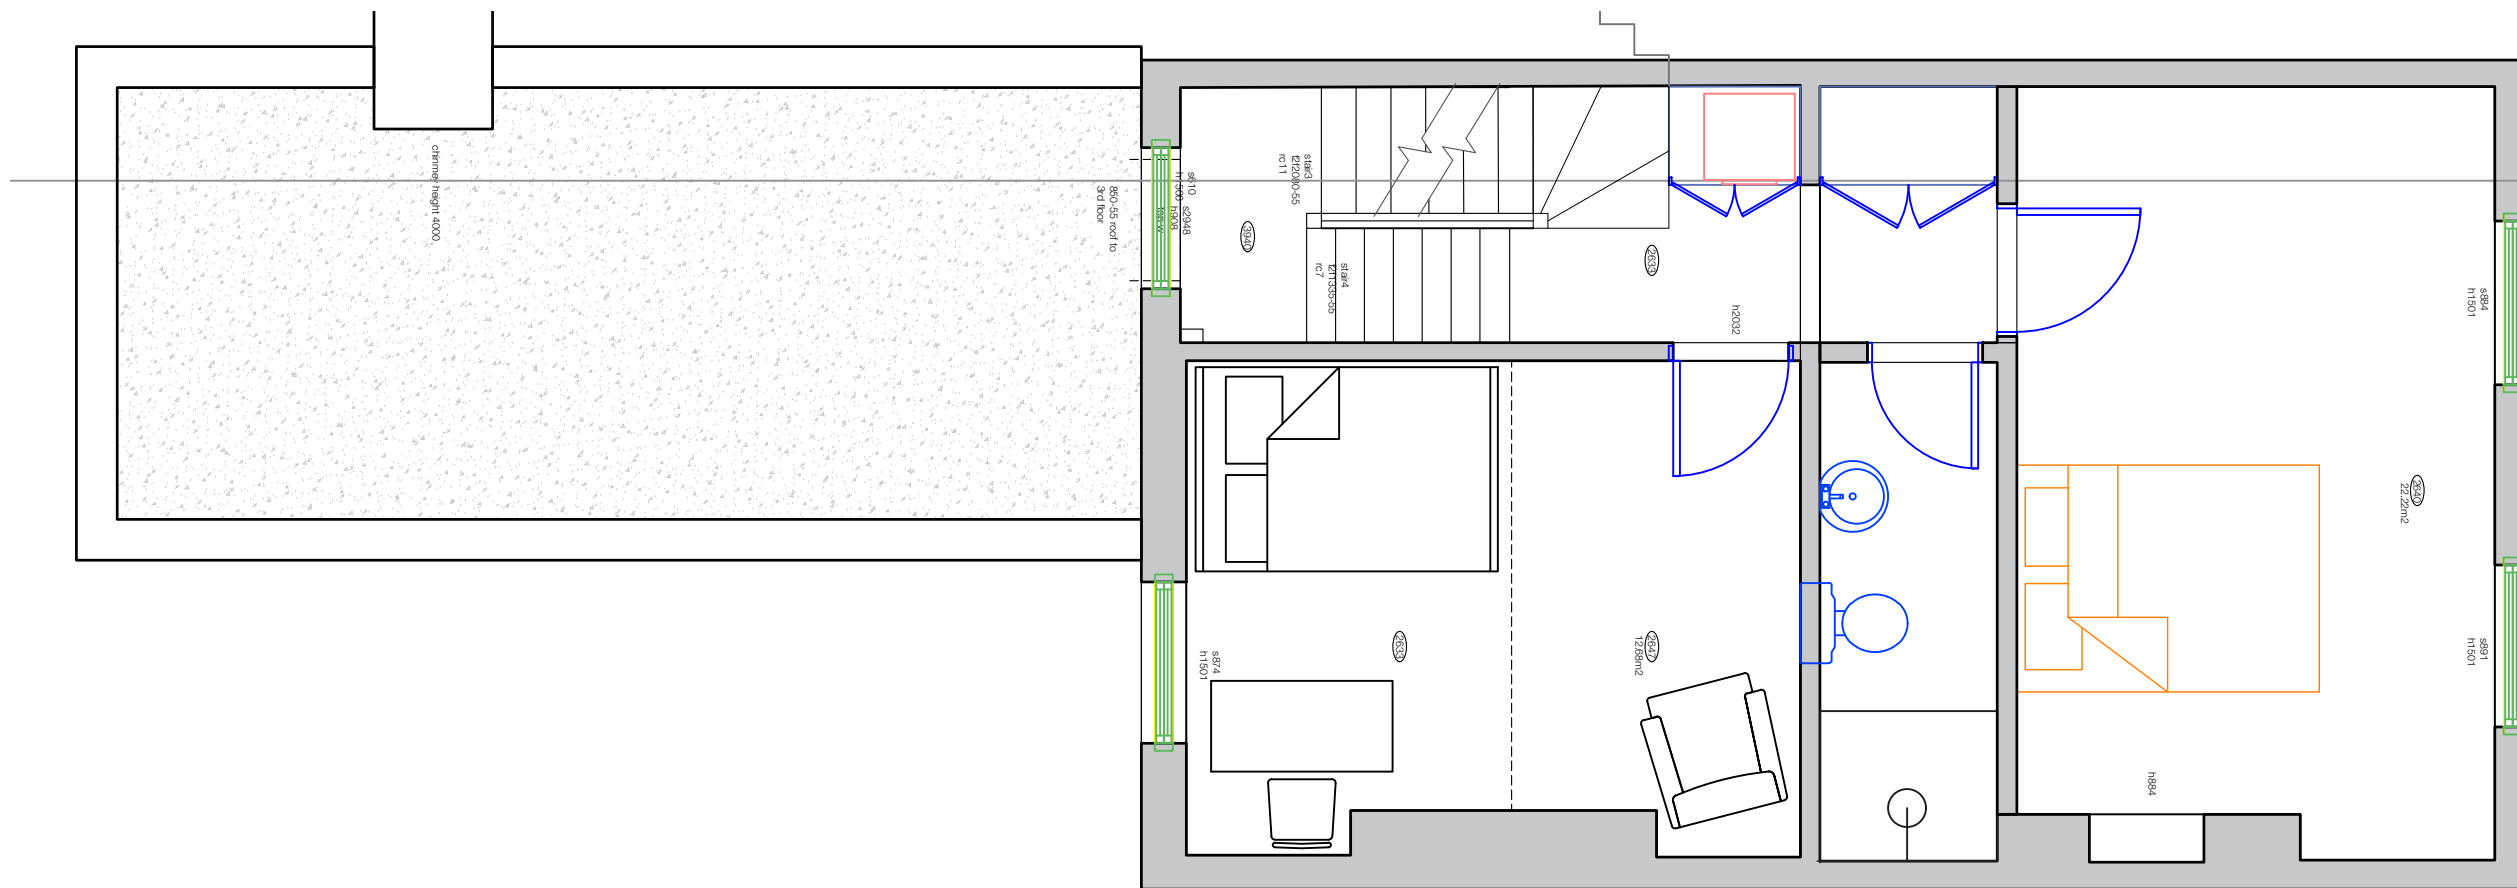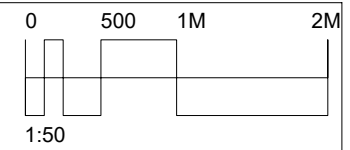

# FELIXDB




12 Chichester Road  
London NW6 5QN

t. 07966264656

felix@felixdb.co.uk

drawing no.	FDB-126M-A204 b
title:	PROPOSED 2ND FLOOR
project:	126 MANSFIELD ROAD NW3 2JB
date:	26/09/2019 15:30:07
revision no.	b
drawn by:	F.P
scale:	1:50@A3

dimensions to be checked on site before construction

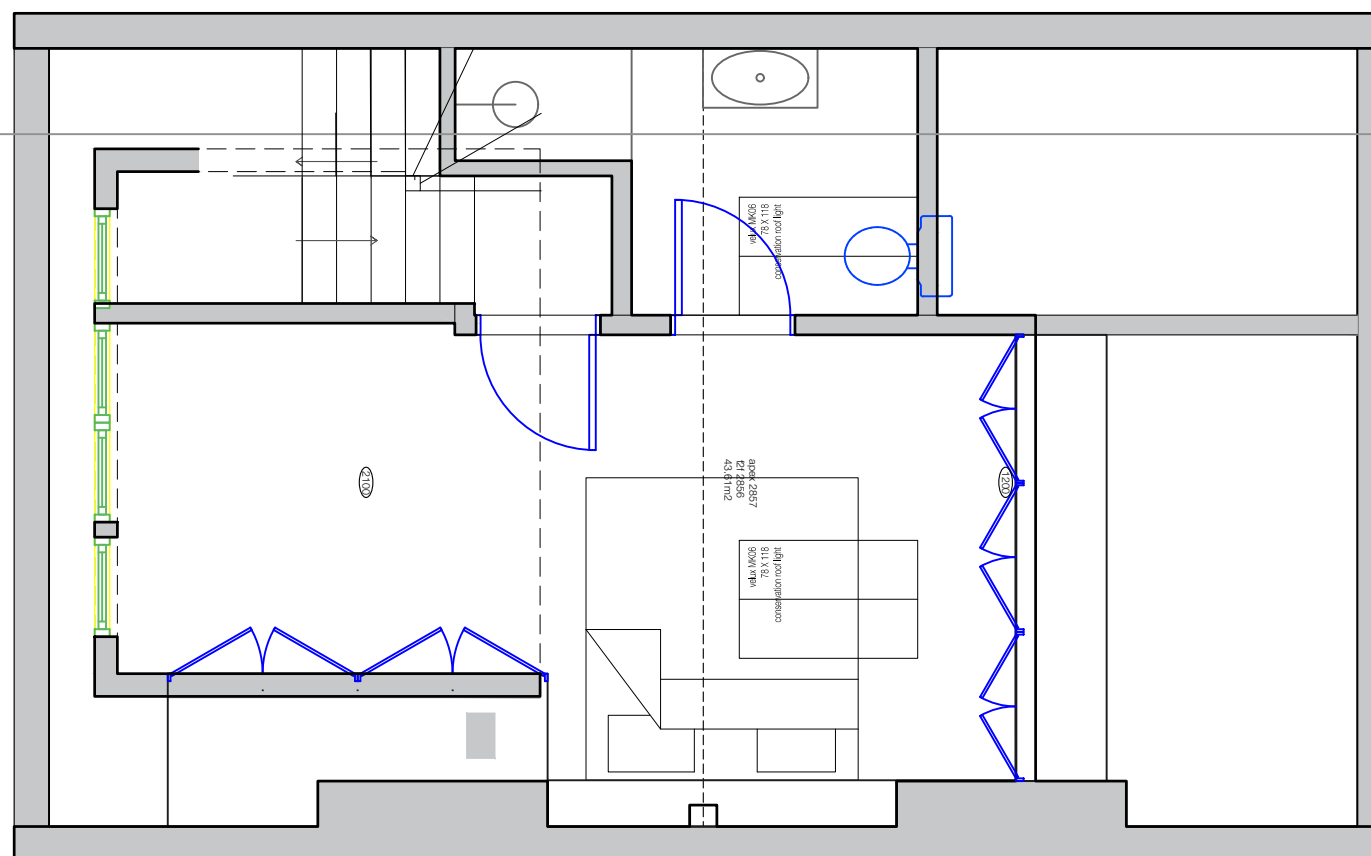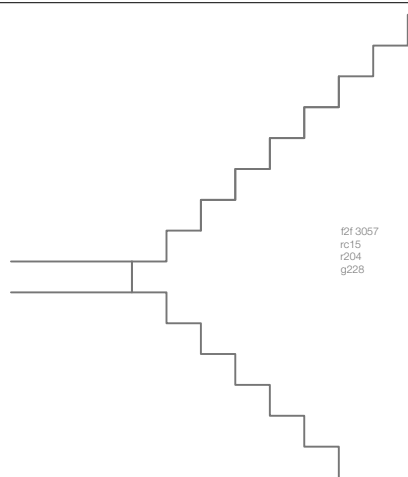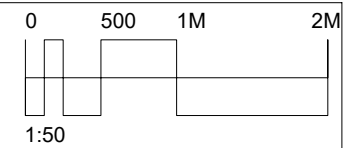

# FELIXDB



12 Chichester Road  
London NW6 5QN

t. 07966264656

felix@felixdb.co.uk

drawing no.	FDB-126M-A205 b
title:	PROPOSED 3RD FLOOR
project:	126 MANSFIELD ROAD NW3 2JB
date:	26/09/2019 15:30:08
revision no.	b
drawn by:	F.P
scale:	1:50@A3

dimensions to be checked on site before construction

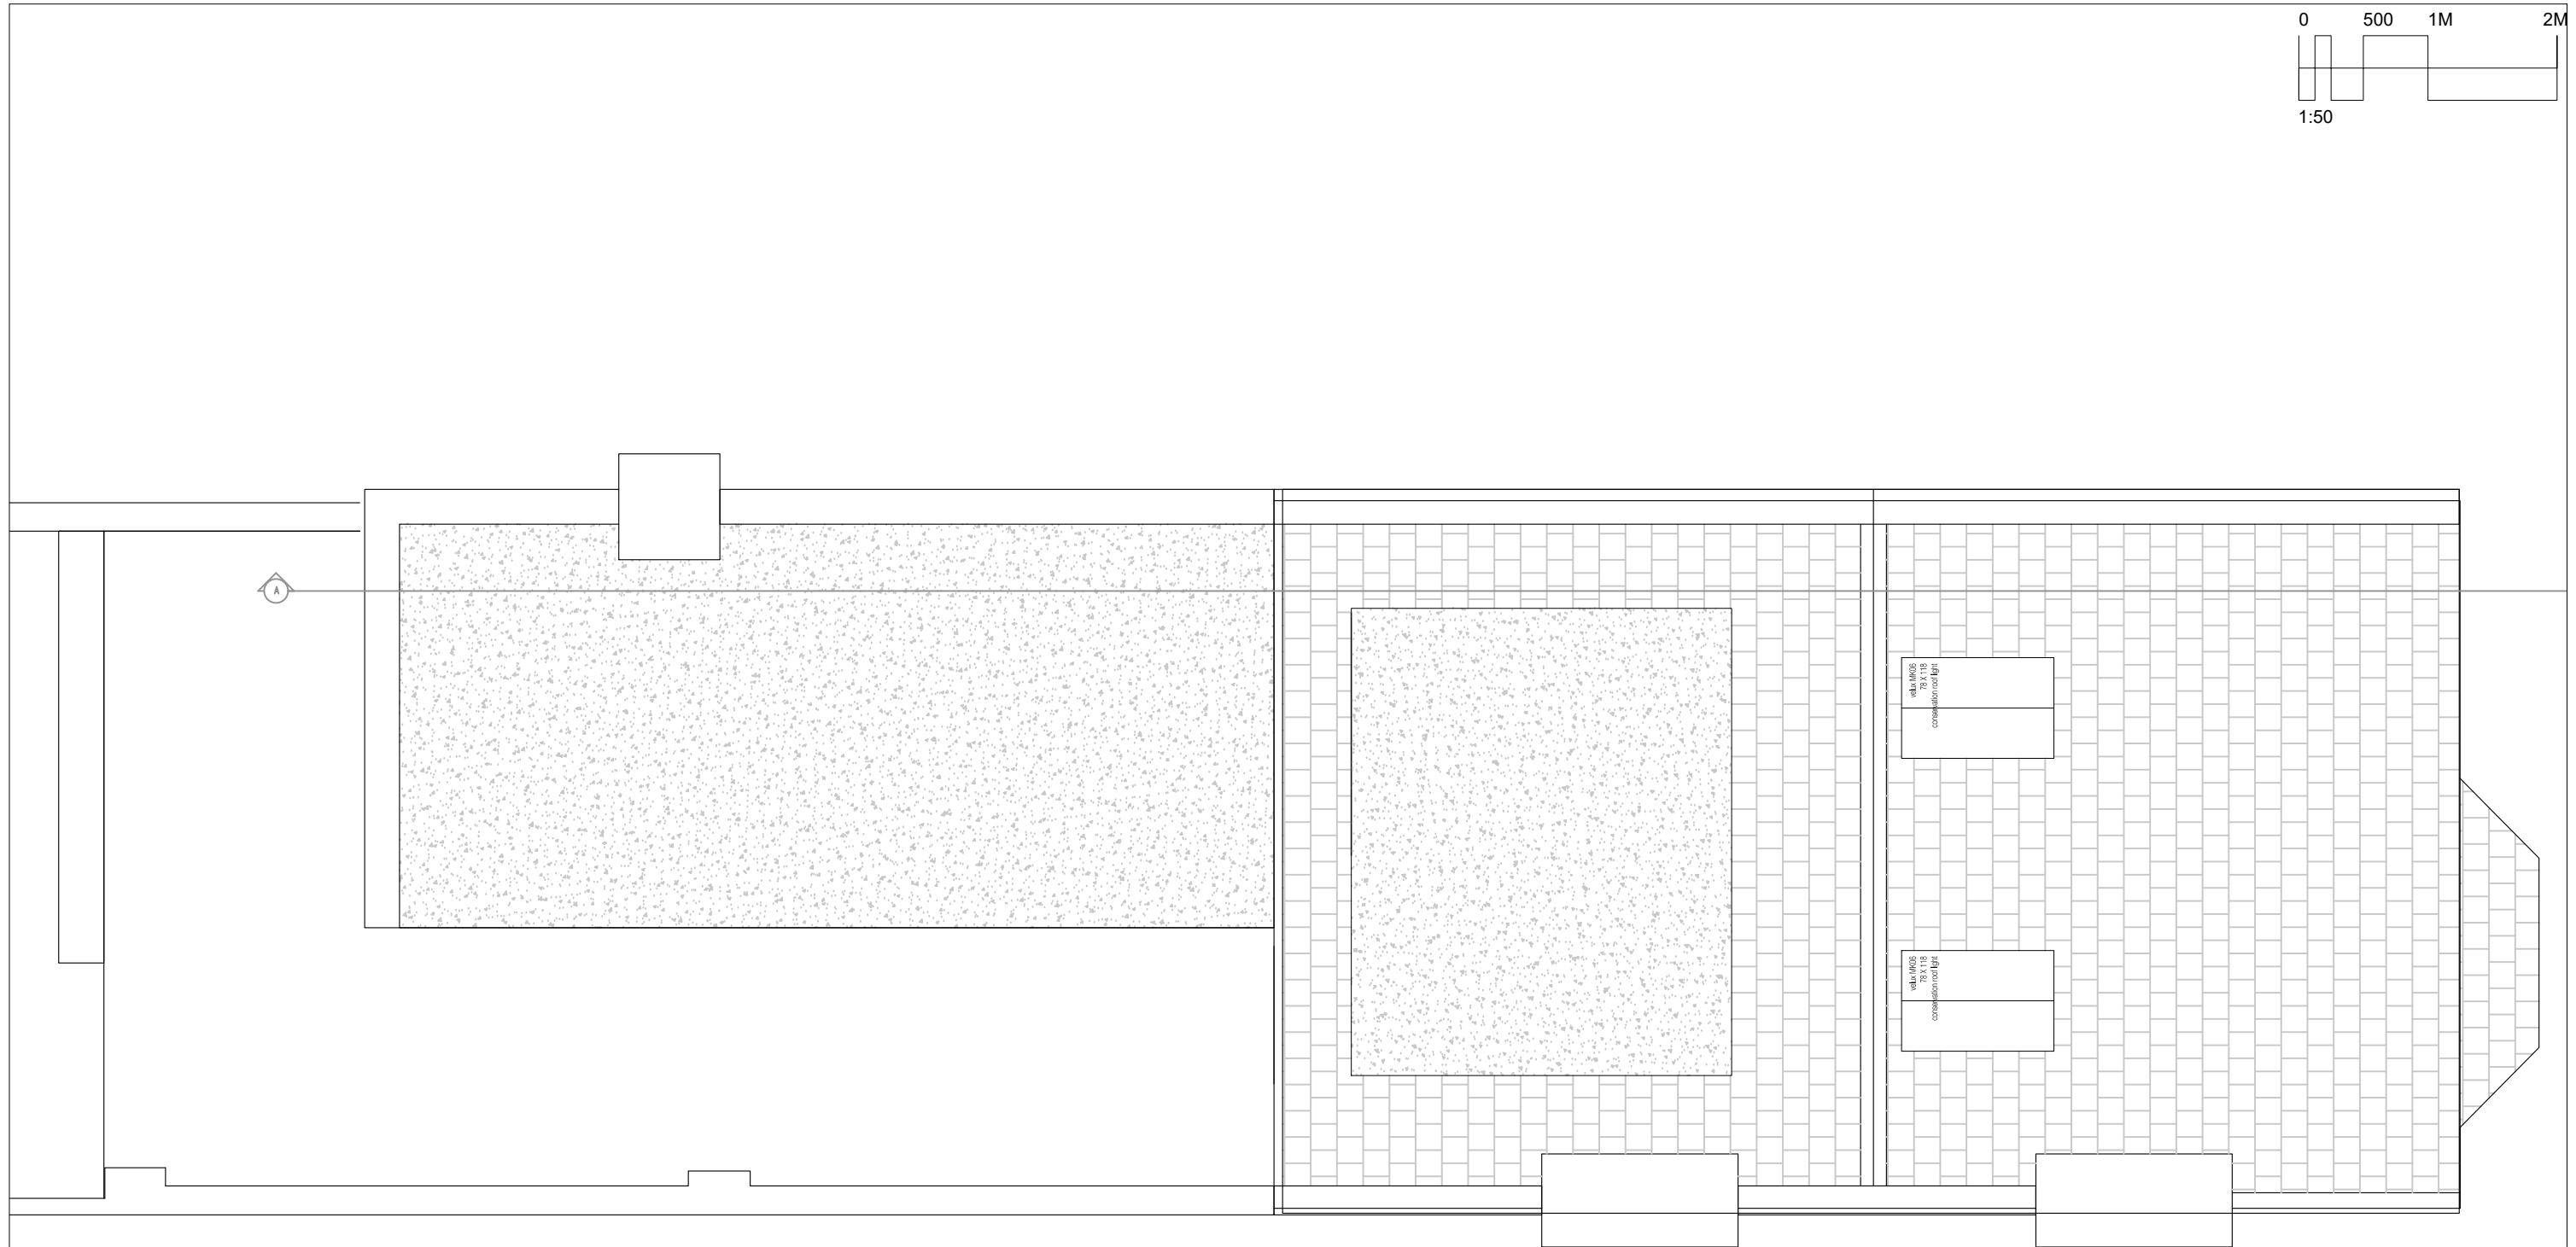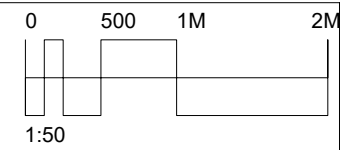

126 MANSFIELD ROAD  
 NW3 2JB  
 CONSTRUCTION MODIFIED


126 MANSFIELD ROAD  
 NW3 2JB  
 CONSTRUCTION MODIFIED

# FELIXDB

12 Chichester Road  
 London NW6 5QN  
 t. 07966264656  
 felix@felixdb.co.uk

drawing no.	FDB-126M-A206 b
title:	PROPOSED ROOF
project:	126 MANSFIELD ROAD NW3 2JB
date:	26/09/2019 15:30:09
revision no.	b
drawn by:	F.P
scale:	1:50@A3

dimensions to be checked on site before construction

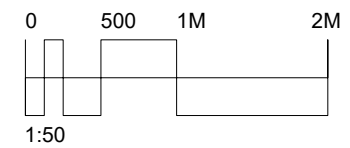

Conservation roof lights with low projection from roof tiles

# FELIXDB



12 Chichester Road  
London NW6 5QN

t. 07966264656

felix@felixdb.co.uk

drawing no.	FDB-126M-A304 b
title:	PROPOSED FRONT ELEVATION
project:	126 MANSFIELD ROAD NW3 2JB
date:	26/09/2019 15:30:09
revision no.	b
drawn by:	F.P
scale:	1:50@A3

dimensions to be checked on site before construction

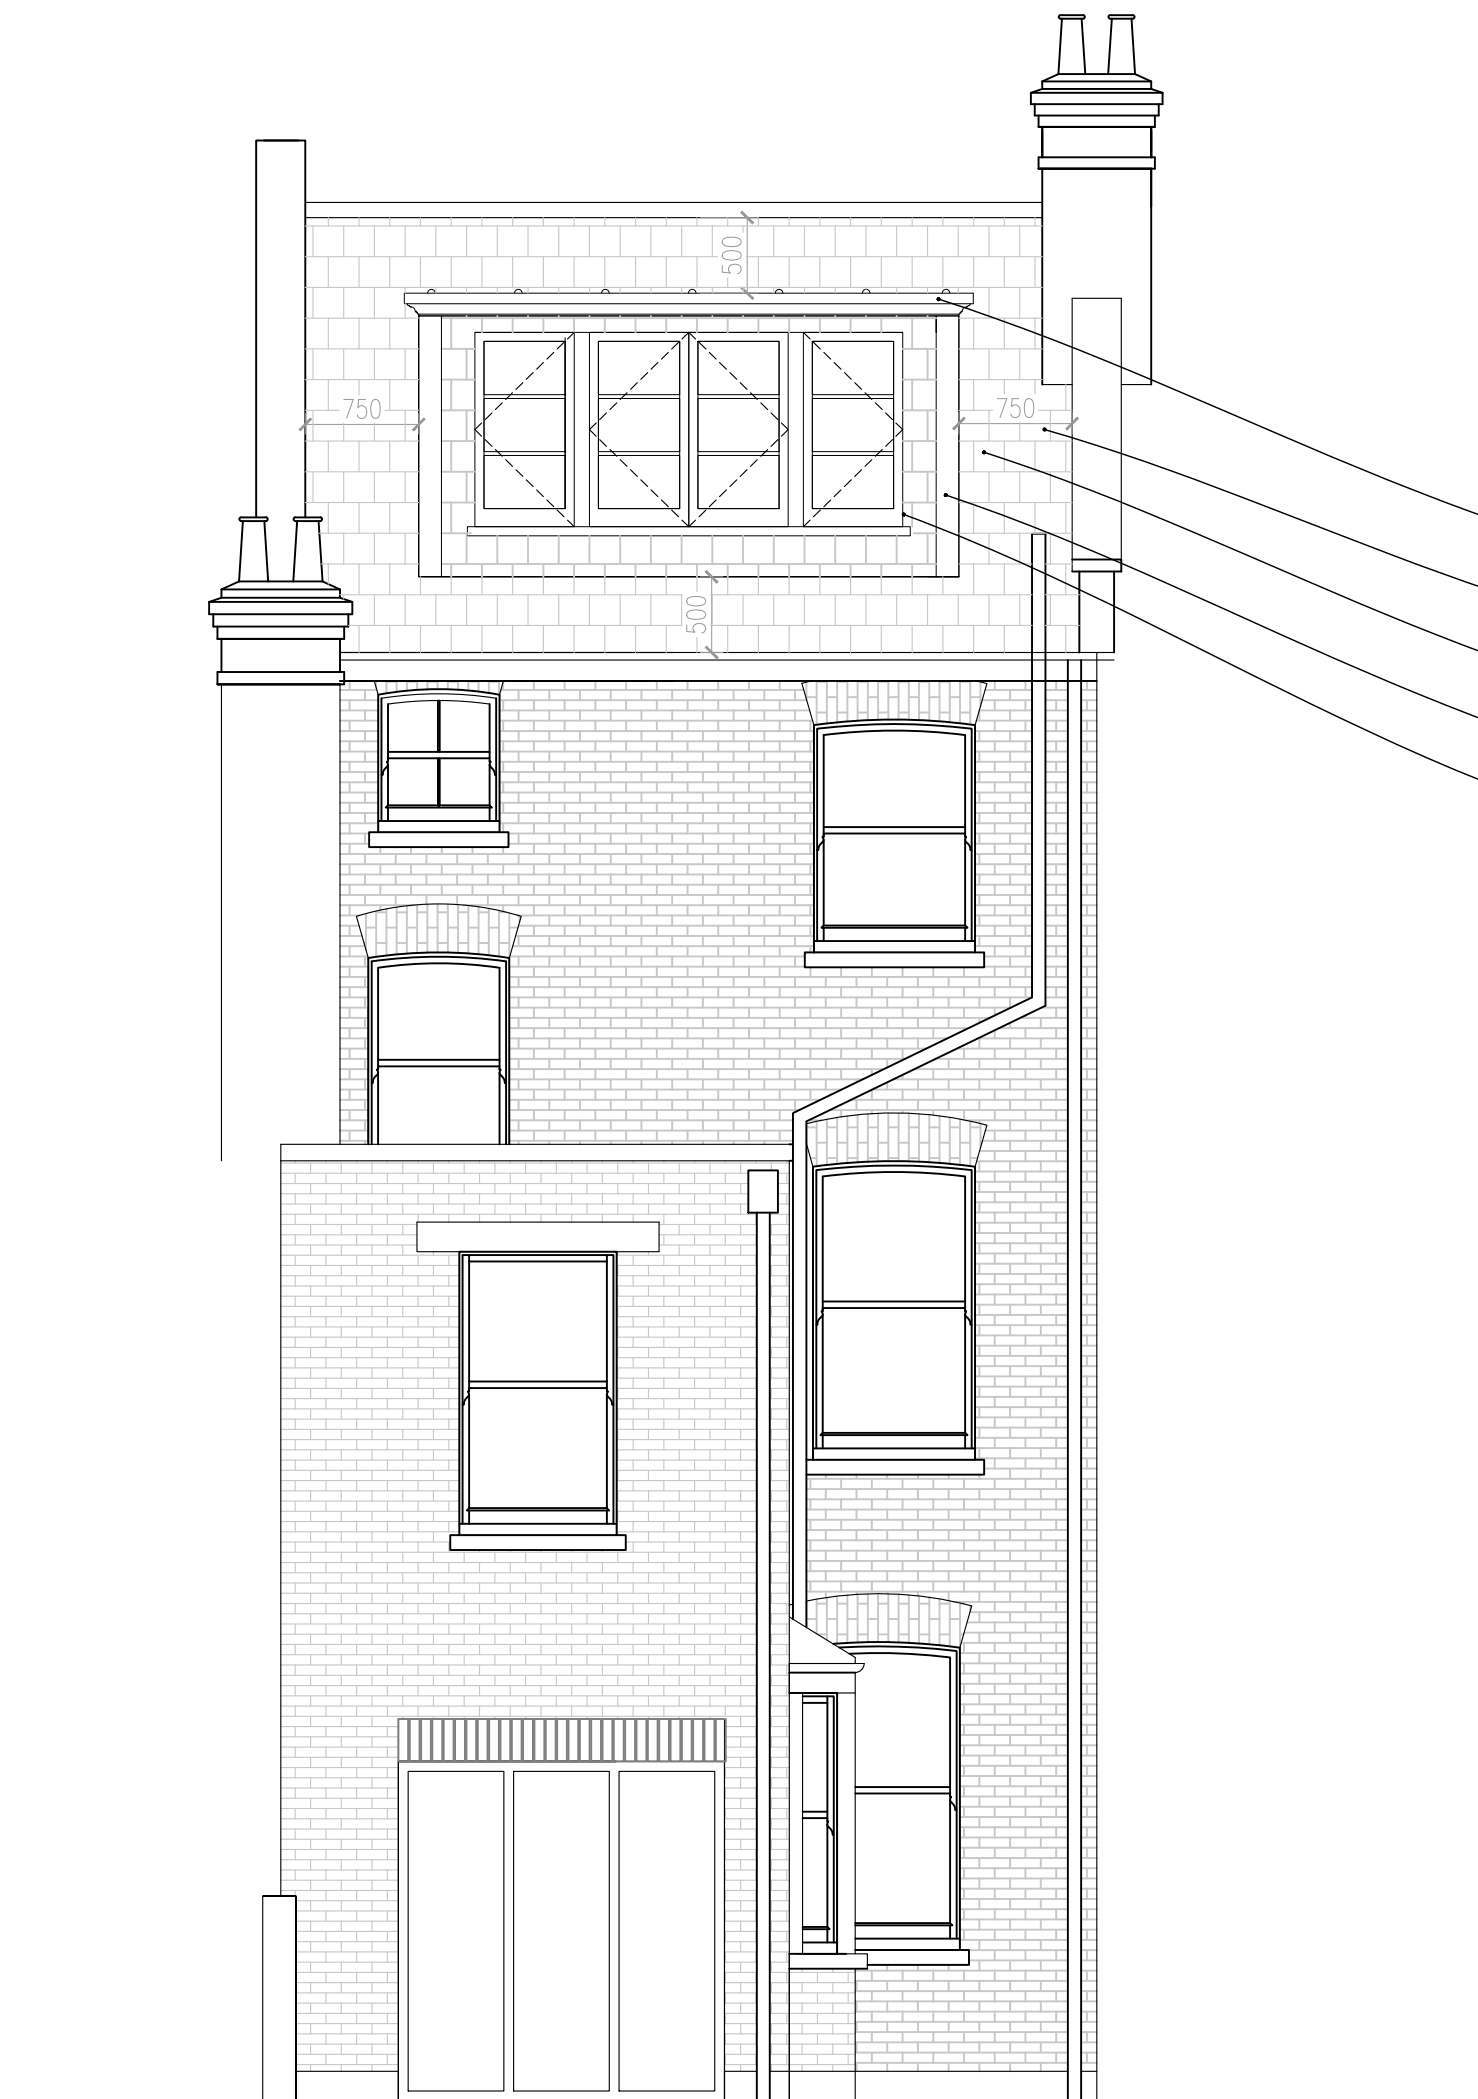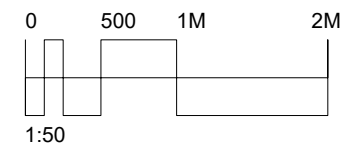

- Traditional lead flat roofing with cornice detail
- Dormer roof extension set in from parapet walls by 750mm or greater
- High quality code 4 lead checks and detailing
- Natural slate tiles
- Hardwood Casement windows

# FELIXDB



12 Chichester Road  
London NW6 5QN

t. 07966264656

felix@felixdb.co.uk

drawing no.	FDB-126M-A305 b
title:	PROPOSED REAR ELEVATION
project:	126 MANSFIELD ROAD NW3 2JB
date:	26/09/2019 15:30:10
revision no.	b
drawn by:	F.P
scale:	1:50@A3

dimensions to be checked on site before construction

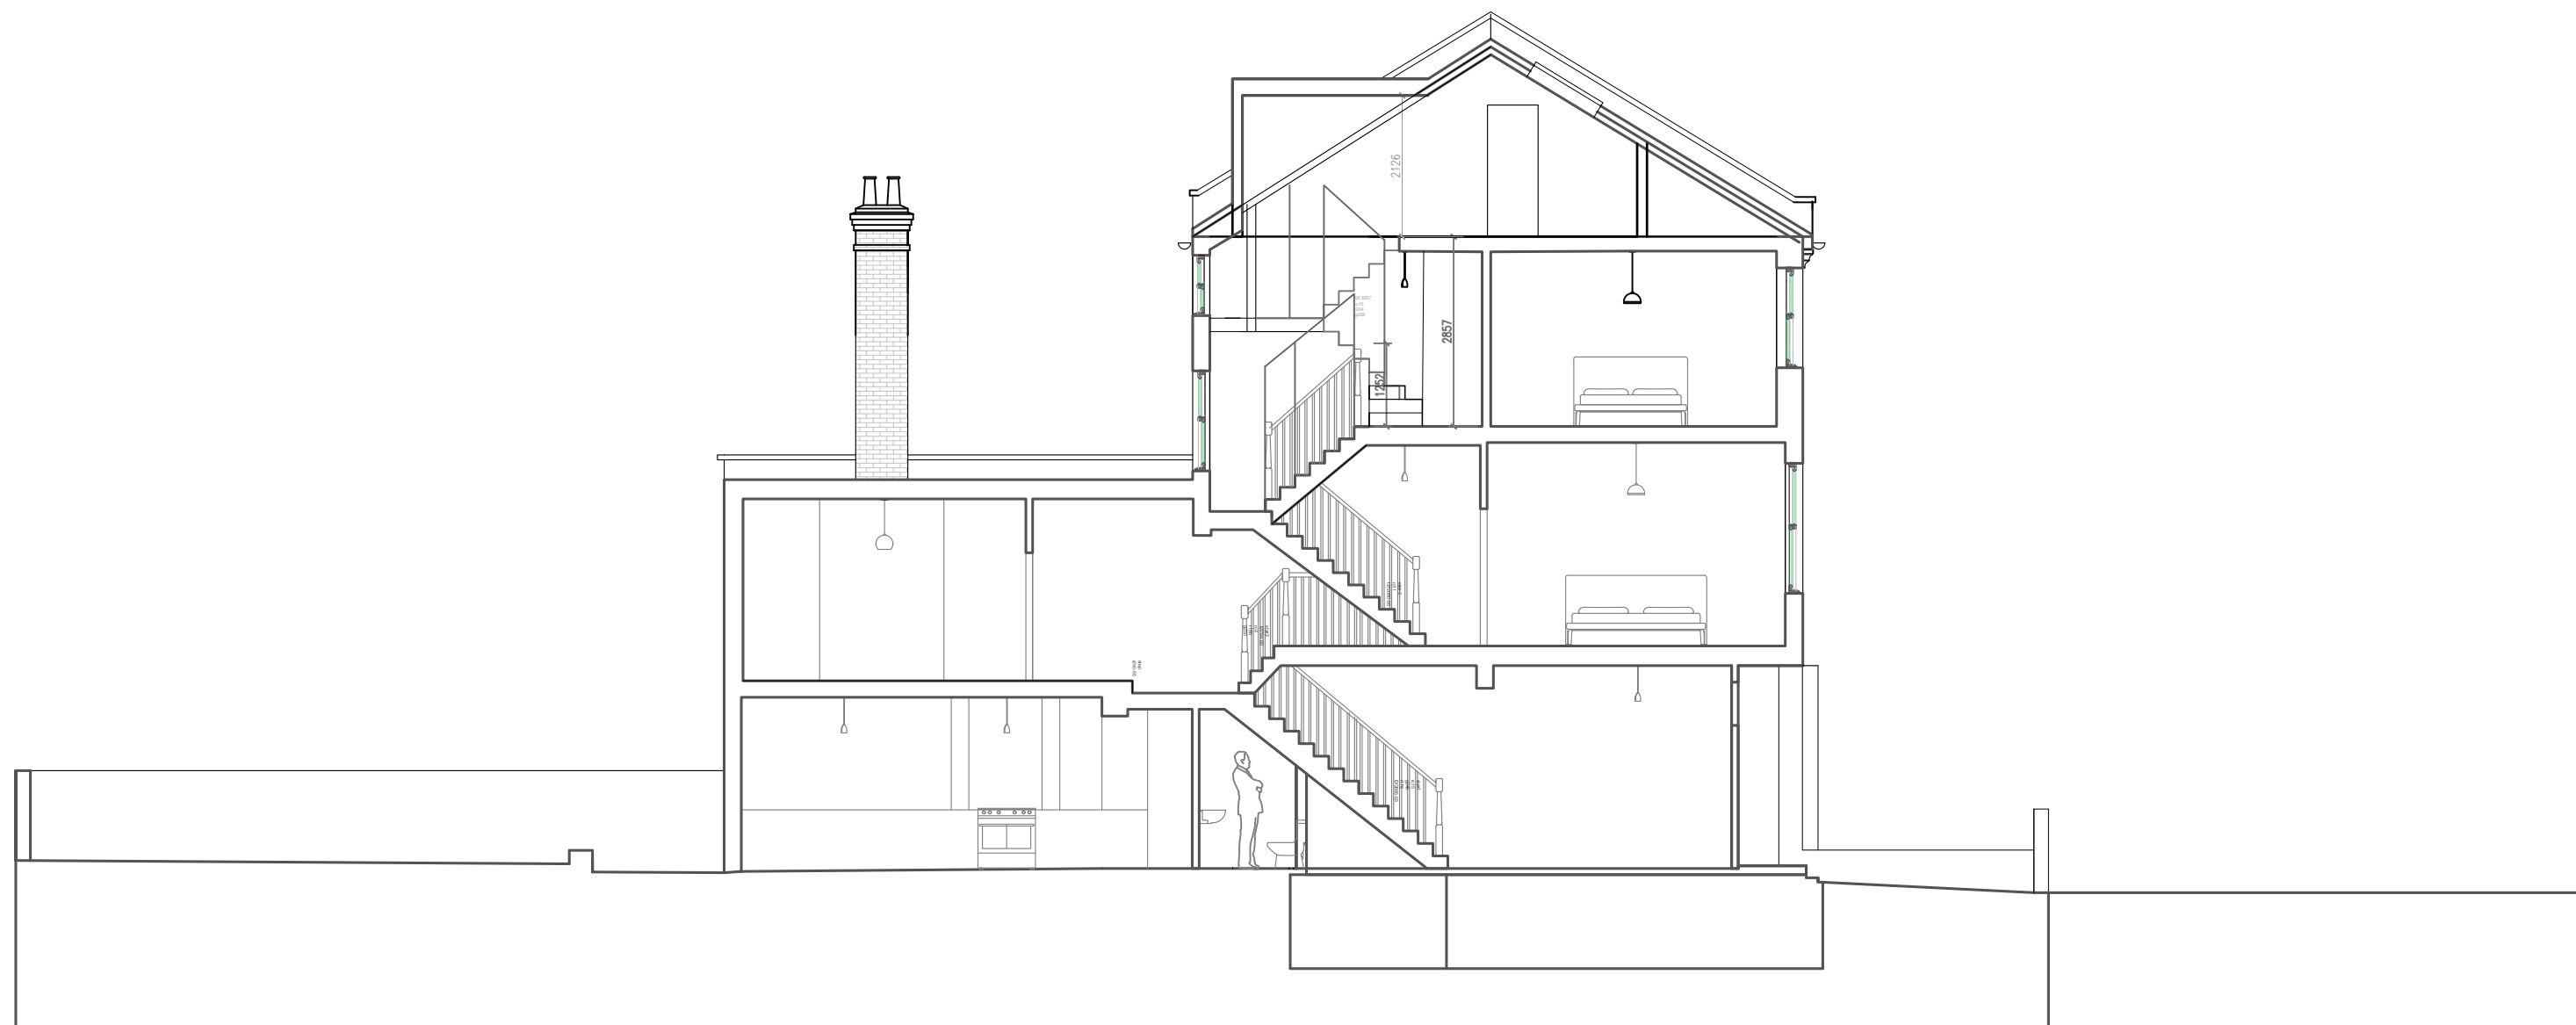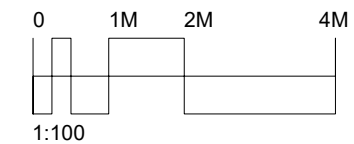

# FELIXDB

12 Chichester Road  
London NW6 5QN

t. 07966264656

felix@felixdb.co.uk

drawing no.	FDB-126M-A402 b
title:	PROPOSED SECTION AA
project:	126 MANSFIELD ROAD NW3 2JB
date:	26/09/2019 15:30:10
revision no.	b
drawn by:	F.P
scale:	1:50@A3

dimensions to be checked on site before construction