

IRN HIGH ROAD


SPRINGFIELD LANE



	m2	ft2
APARTMENT 1	53.1	571.6
APARTMENT 2	61.4	660.9
APARTMENT 3	74.4	800.8
APARTMENT 4	65.8	708.3
APARTMENT 5	79.1	851.4

AREAS BASED ON DRAWING SURVEY BY OTHERS AND ARE INDICATIVE ONLY. AREAS ARE GIA ONLY AND EXCLUDE EXTERNAL BALCONY AREAS.


NOTES:  
ALL RIGHTS DESCRIBED IN CHAPTER IV OF THE COPYRIGHT AND PATENTS ACT 1988 HAVE BEEN GENERALLY ASSERTED  
REPORT ANY DRAWING INCONSISTENCIES TO THE ARCHITECT  
DO NOT SCALE - ALL DIMENSIONS TO BE CHECKED ON SITE

 

1 PROPOSED FIFTH FLOOR PLAN  
1:100 @ A1 / 1:200 @ A3

REVISIONS:  
/ 13.12.13 Issued for Comment  
A 17.12.13 Issued for Comment  
B 20.01.14 Internal layout altered  
C 24.05.18 Internal layout adjusted  
D 19.07.19 Access hatch added

RODIĆ DAVIDSON ARCHITECTS is the trading name of bda ltd

 

Project No.  
RD/0962

Client  
Helenium Holdings Limited  
Scale  
AS SHOWN

Date  
JULY 2019

Drawn by  
CM

Checked by  
ID

Project  
34A - 36 KILBURN HIGH ROAD  
Drawing Title  
PROPOSED FIFTH FLOOR PLAN

Drawing No.  
0962 - 101

Rev  
D

RODIĆ DAVIDSON ARCHITECTS

1 Pied Bull Yard  
London, WC1A 2JR  
t: +44 (0)207 043 3551  
f: +44 (0)207 043 3552


www.rodicdavidson.co.uk

IRN HIGH ROAD

SPRINGFIELD LANE




KEY:

1.  Air Source Heat Pump within acoustic enclosure  
Spec: Daikin Altherma 3 Solution  
(1190 x 714 x 970mm)



2.  Photovoltaic Panels  
(4400 x 1000 x 200mm)


NOTES:  
ALL RIGHTS DESCRIBED IN CHAPTER IV OF THE COPYRIGHT AND PATENTS ACT 1988 HAVE BEEN GENERALLY ASSERTED  
REPORT ANY DRAWING INCONSISTENCIES TO THE ARCHITECT  
DO NOT SCALE - ALL DIMENSIONS TO BE CHECKED ON SITE

 

1 PROPOSED ROOF PLAN  
1:100 @ A1 / 1:200 @ A3

REVISIONS:		
/	20.01.14	Issued for Comment
A	24.05.18	Adjustment to AOV & rooflights
B	19.07.19	Daikin Altherma 3 Solutions & Photovoltaic panels added


RODIĆ DAVIDSON ARCHITECTS is the trading name of bdAr ltd

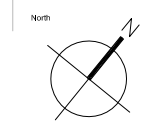

Client Helenium Holdings Limited		Project 34A - 36 KILBURN HIGH ROAD		RODIĆ DAVIDSON ARCHITECTS	
Scale AS SHOWN		Drawn by CM		Drawing Title PROPOSED ROOF PLAN	
Project No. RD/0962		Date JULY 2019		Checked by ID	
		Drawing No. 0962 - 102		Rev B	

1 Pied Bull Yard  
London, WC1A 2JR  
t: +44 (0)207 043 3551  
f: +44 (0)207 043 3552

www.rodicdavidson.co.uk

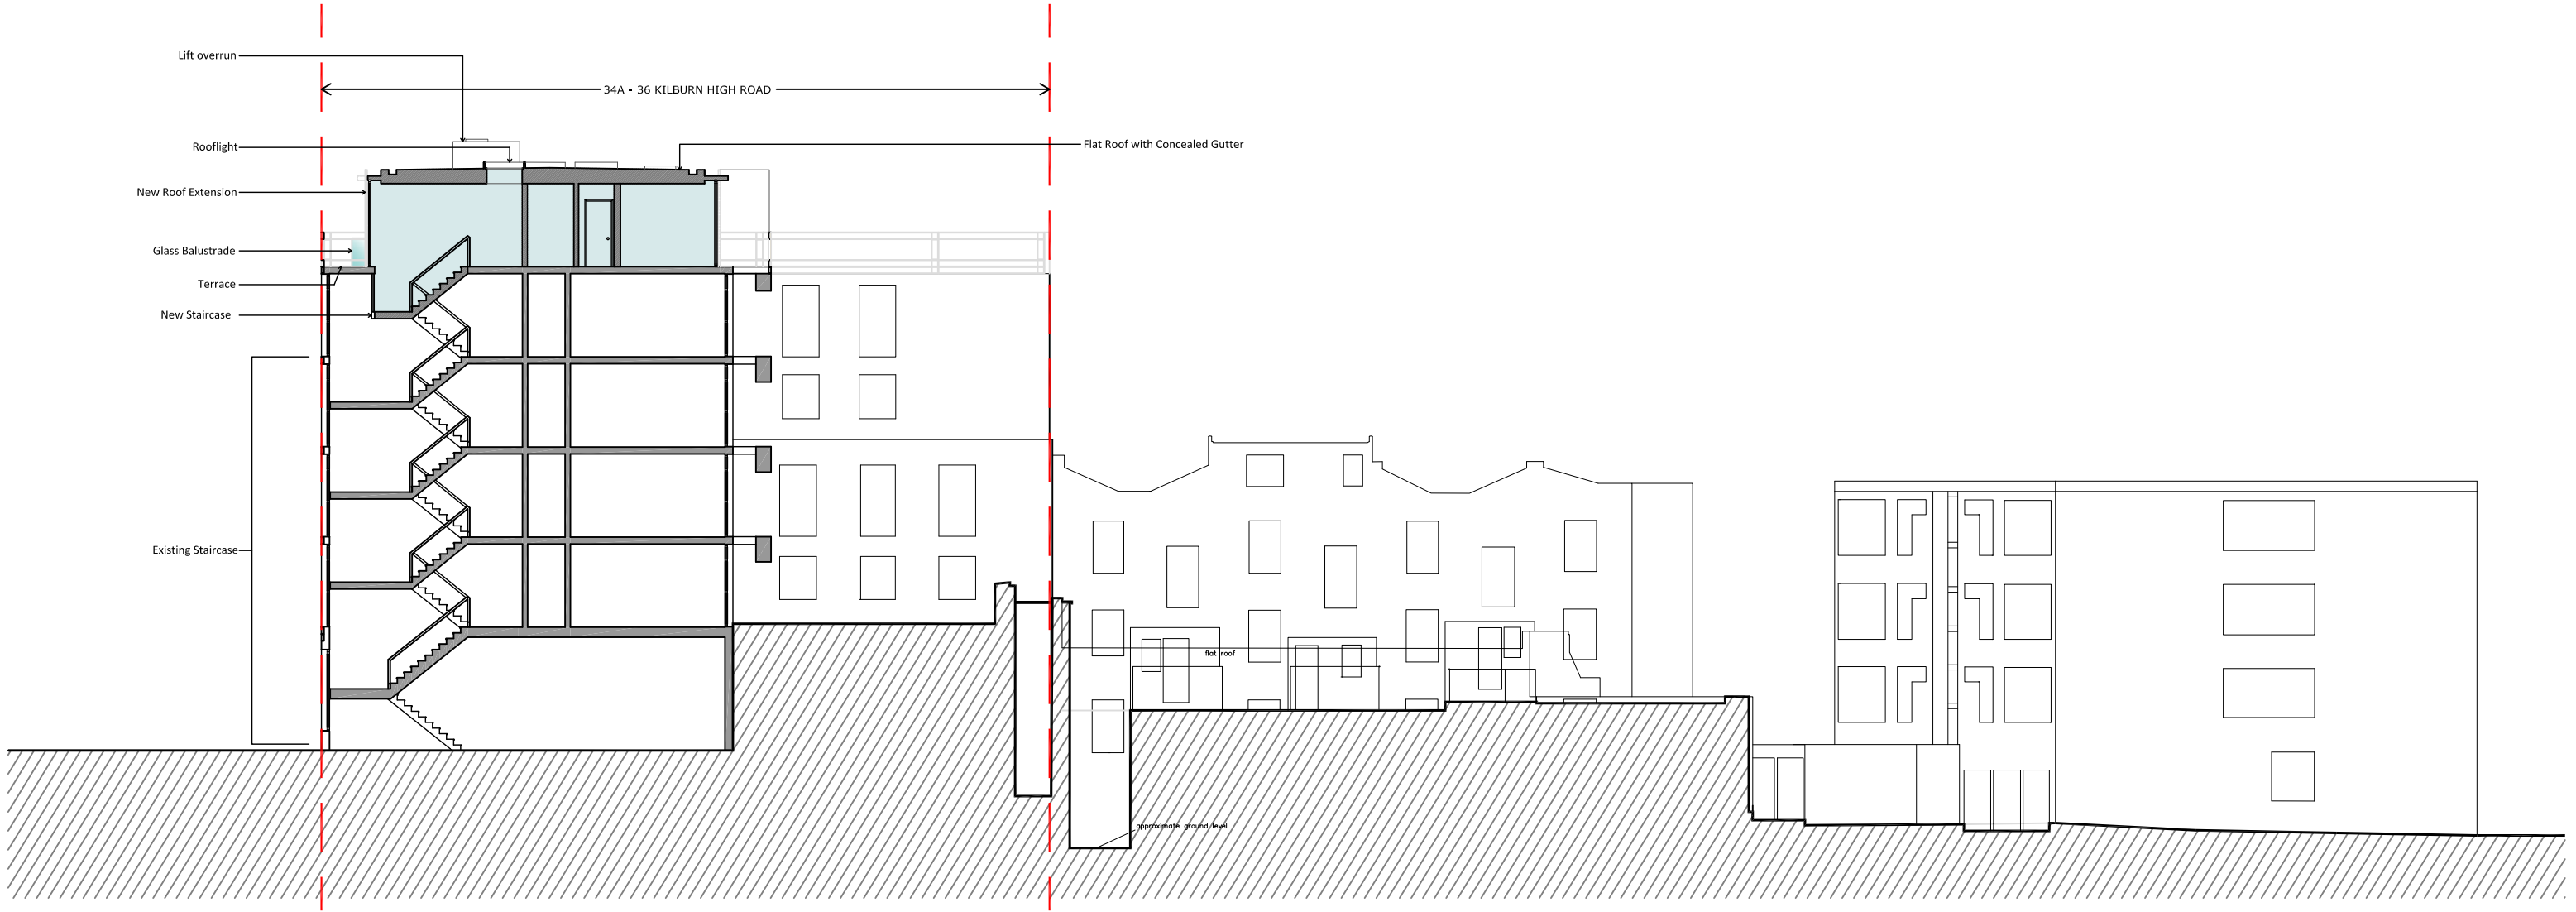

1 PROPOSED SECTION A - A  
1:100 @ A1 / 1:200 @ A3


NOTES:

ALL RIGHTS DESCRIBED IN CHAPTER IV OF THE COPYRIGHT AND PATENTS ACT 1988 HAVE BEEN GENERALLY ASSERTED

REPORT ANY DRAWING INCONSISTENCIES TO THE ARCHITECT

DO NOT SCALE - ALL DIMENSIONS TO BE CHECKED ON SITE

Scale 1:100 @ A1

 

REVISIONS:

/	18.12.13	Issued for Comment
A	20.01.14	Internal layout altered
B	24.05.18	Updated internal fifth floor layout
C	19.07.19	Daikin Altherma 3 Solutions & Photovoltaic panels added

RODIĆ DAVIDSON ARCHITECTS is the trading name of bdAr ltd

North

Client

Helenium Holdings Limited

Scale

AS SHOWN

Project No.

RD/0962

Date

JULY 2019

Drawn by

CM

Checked by

ID

Project

34A - 36 KILBURN HIGH ROAD

Drawing Title

PROPOSED SECTION A-A

Drawing No.

0962 - 202


Rev

C

RODIĆ DAVIDSON ARCHITECTS

1 Pied Bull Yard  
London, WC1A 2JR  
t: +44 (0)207 043 3551  
f: +44 (0)207 043 3552

www.rodicdavidson.co.uk

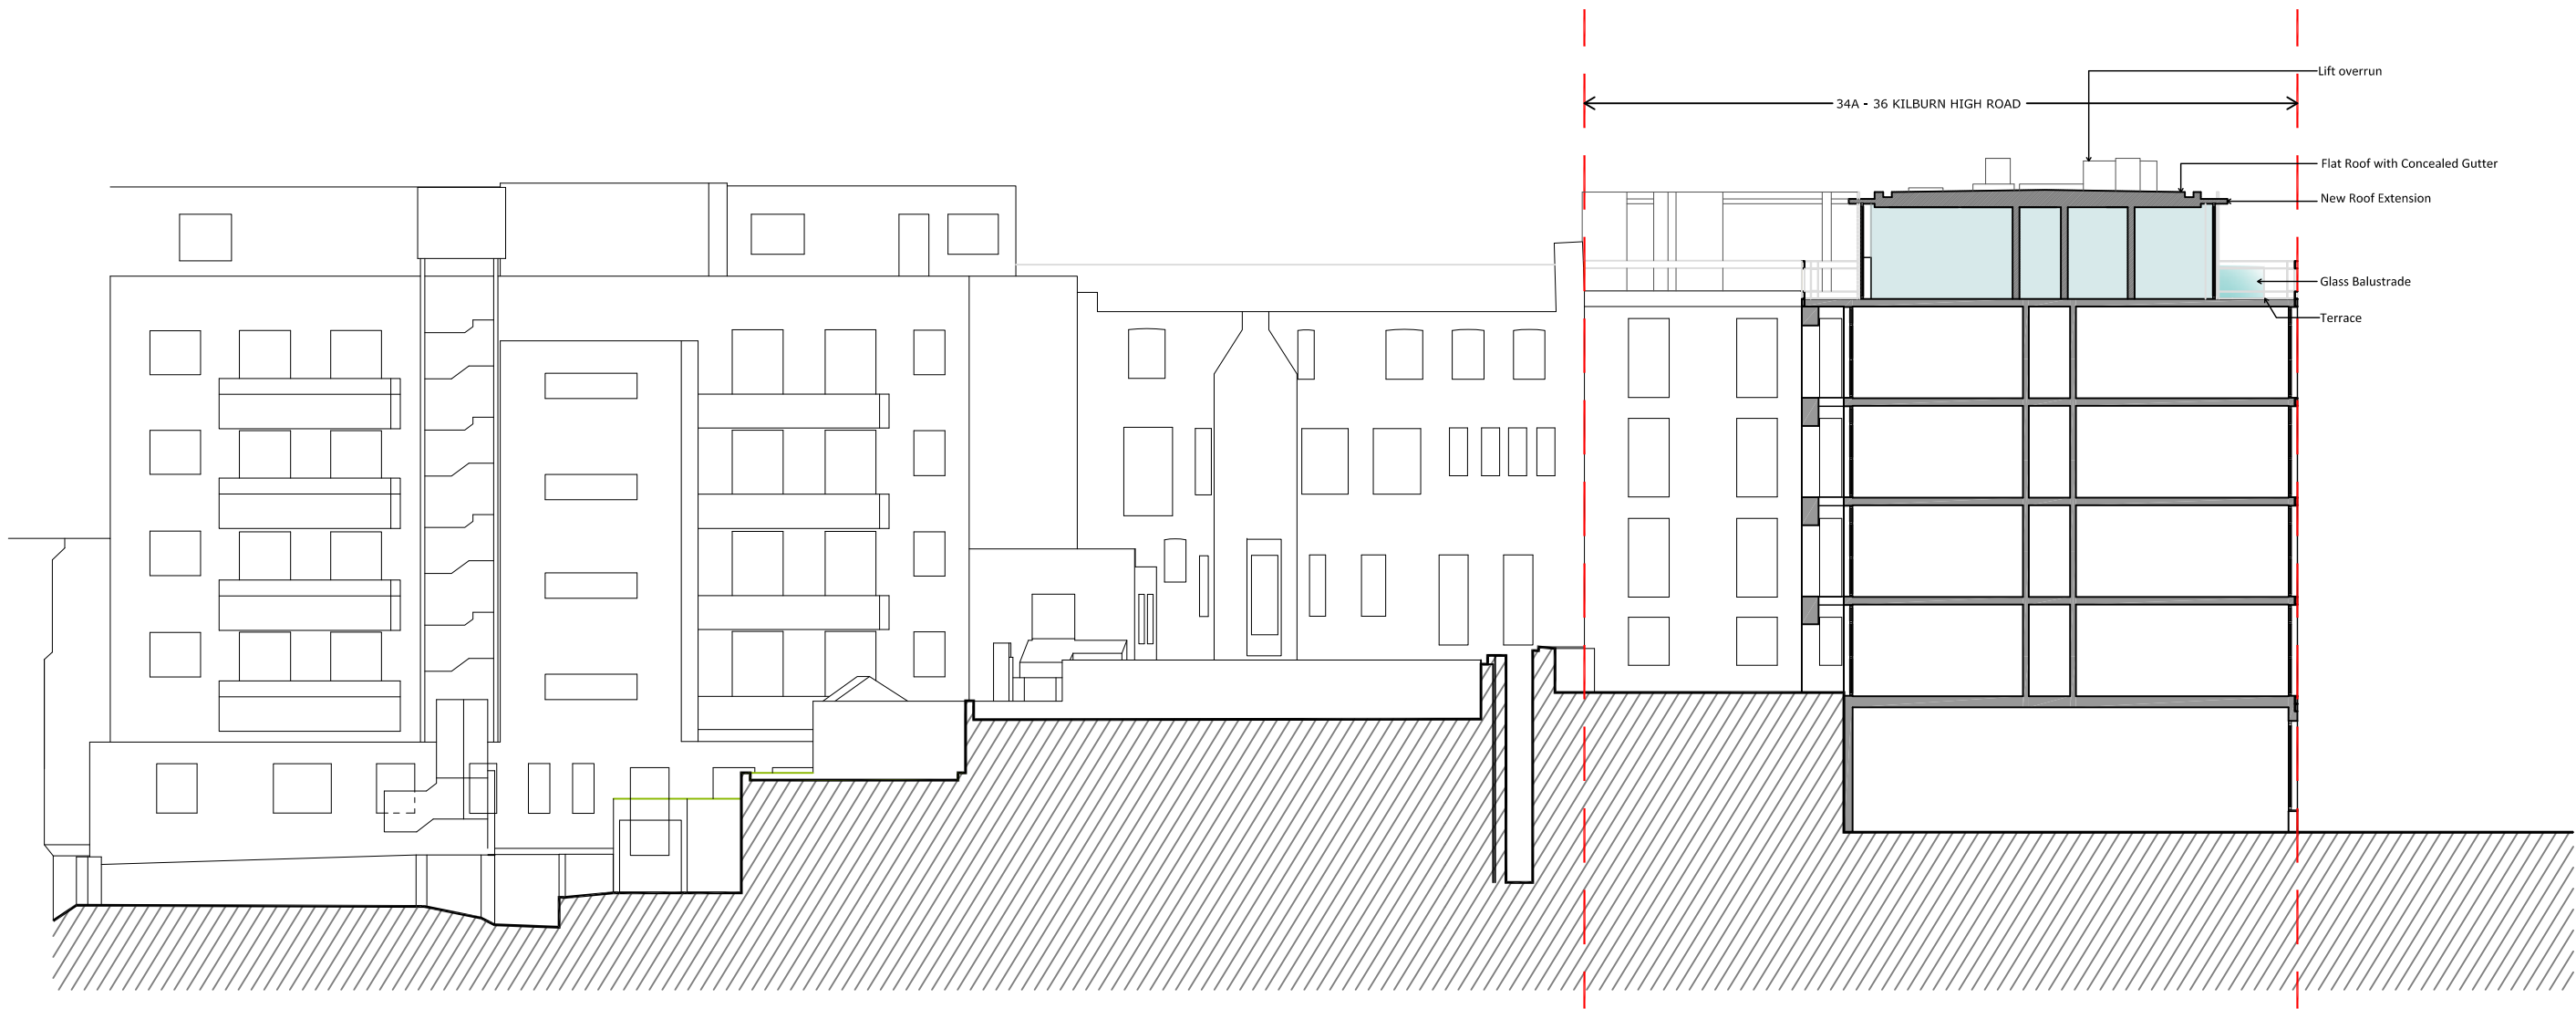

1 PROPOSED SECTION B - B  
1:100 @ A1 / 1:200 @ A3


NOTES:

ALL RIGHTS DESCRIBED IN CHAPTER IV OF THE COPYRIGHT AND PATENTS ACT 1988 HAVE BEEN GENERALLY ASSERTED

REPORT ANY DRAWING INCONSISTENCIES TO THE ARCHITECT

DO NOT SCALE - ALL DIMENSIONS TO BE CHECKED ON SITE

Scale 1:100 @ A1

 

REVISIONS:

/	18.12.13	Issued for Comment
A	20.01.14	Internal layout altered
B	24.05.18	Updated internal fifth floor layout
C	19.07.19	Daikin Altherma 3 Solutions & Photovoltaic panels added

RODIĆ DAVIDSON ARCHITECTS is the trading name of bdAr ltd

North

Client

Helenium Holdings Limited

Scale

AS SHOWN

Date

JUNE 2019

Project

34A - 36 KILBURN HIGH ROAD

Drawn by

CM

Drawing Title

PROPOSED SECTION B-B

Checked by

ID

Drawing No.

0962 - 203

Rev

C

RODIĆ DAVIDSON ARCHITECTS

1 Pied Bull Yard  
London, WC1A 2JR  
t: +44 (0)207 043 3551  
f: +44 (0)207 043 3552

www.rodicdavidson.co.uk




1 PROPOSED FRONT ELEVATION  
1:100 @ A1 / 1:200 @ A3

NOTES:

ALL RIGHTS DESCRIBED IN CHAPTER IV OF THE COPYRIGHT AND PATENTS ACT 1988 HAVE BEEN GENERALLY ASSERTED

REPORT ANY DRAWING INCONSISTENCIES TO THE ARCHITECT

DO NOT SCALE - ALL DIMENSIONS TO BE CHECKED ON SITE

 

REVISIONS:

/	18.12.13	Issued for Comment
A	20.01.14	Fenestration altered
B	24.05.18	Updated internal fifth floor layout
C	19.07.19	Daikin Altherma 3 Solutions & Photovoltaic panels added

RODIĆ DAVIDSON ARCHITECTS is the trading name of bdAr ltd

North

Client

Helenium Holdings Limited

Scale

AS SHOWN

Date

JULY 2019

Project

34A - 36 KILBURN HIGH ROAD

Drawn by

CM

Drawing Title

PROPOSED FRONT ELEVATION

Checked by

ID

Drawing No.

0962 - 303

Rev

C

RODIĆ DAVIDSON ARCHITECTS


1 Pied Bull Yard  
London, WC1A 2JR  
t: +44 (0)207 043 3551  
f: +44 (0)207 043 3552

www.rodicdavidson.co.uk



1 PROPOSED SIDE ELEVATION  
1:100 @ A1 / 1:200 @ A3

NOTES:  
ALL RIGHTS DESCRIBED IN CHAPTER IV OF THE COPYRIGHT AND  
PATENTS ACT 1988 HAVE BEEN GENERALLY ASSERTED  
REPORT ANY DRAWING INCONSISTENCIES TO THE ARCHITECT  
DO NOT SCALE - ALL DIMENSIONS TO BE CHECKED ON SITE

 

REVISIONS:		
/	18.12.13	Issued for Comment
A	24.05.18	Adjustment to fifth floor plan layout
B	19.07.19	Daikin Altherma 3 Solutions & Photovoltaic panels added


RODIĆ DAVIDSON ARCHITECTS is the trading name of bdAr ltd

North	Client Helenium Holdings Limited	Project 34A - 36 KILBURN HIGH ROAD	RODIĆ DAVIDSON ARCHITECTS	
	Scale AS SHOWN	Drawn by CM	Drawing Title PROPOSED SIDE ELEVATION	1 Pied Bull Yard London, WC1A 2JR t: +44 (0)207 043 3551 f: +44 (0)207 043 3552
Project No. RD/0962	Date JULY 2019	Checked by ID	Drawing No. 0962 - 304	Rev B www.rodicdavidson.co.uk



1 PROPOSED REAR ELEVATION  
1:100 @ A1 / 1:200 @ A3

NOTES:  
ALL RIGHTS DESCRIBED IN CHAPTER IV OF THE COPYRIGHT AND  
PATENTS ACT 1988 HAVE BEEN GENERALLY ASSERTED  
REPORT ANY DRAWING INCONSISTENCIES TO THE ARCHITECT  
DO NOT SCALE - ALL DIMENSIONS TO BE CHECKED ON SITE

 

REVISIONS:  
/ 18.12.13 Issued for Comment  
A 24.05.18 Adjustment to fifth floor plan layout  
B 19.07.19 Daikin Altherma 3 Solutions & Photovoltaic panels added

RODIĆ DAVIDSON ARCHITECTS is the trading name of bdAr ltd

North	Client Helenium Holdings Limited	Project 34A - 36 KILBURN HIGH ROAD	RODIĆ DAVIDSON ARCHITECTS	
	Scale AS SHOWN	Drawn by CM	Drawing Title PROPOSED REAR ELEVATION	1 Pied Bull Yard London, WC1A 2JR t: +44 (0)207 043 3551 f: +44 (0)207 043 3552
Project No. RD/0962	Date JULY 2019	Checked by ID	Drawing No. 0962 - 305	Rev B www.rodicdavidson.co.uk