


The contractor is responsible for checking dimensions, tolerances and references. Any discrepancy to be verified with the Architect before proceeding with the works. Where an item is covered by drawings to different scales the larger scale drawing is to be worked to.


Do not scale drawing. Figured dimensions to be worked to in all cases.

COM REGULATIONS 2015. All current drawings and specifications for the project must be read in conjunction with the Designer's Hazard and Environment Assessment Record


All intellectual property rights reserved.

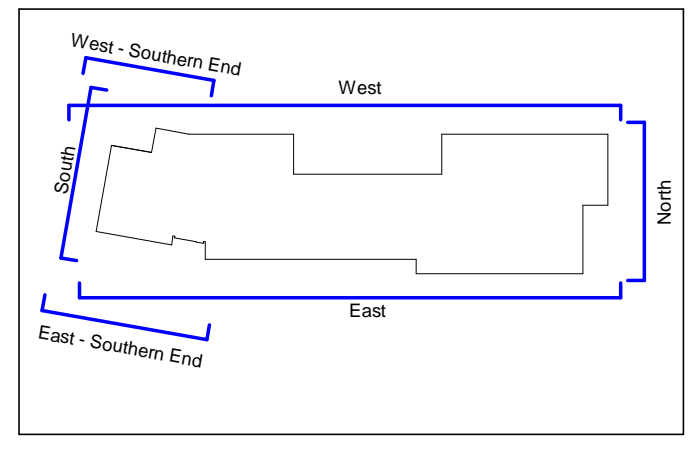

Key Plan Elevation
1 : 1000

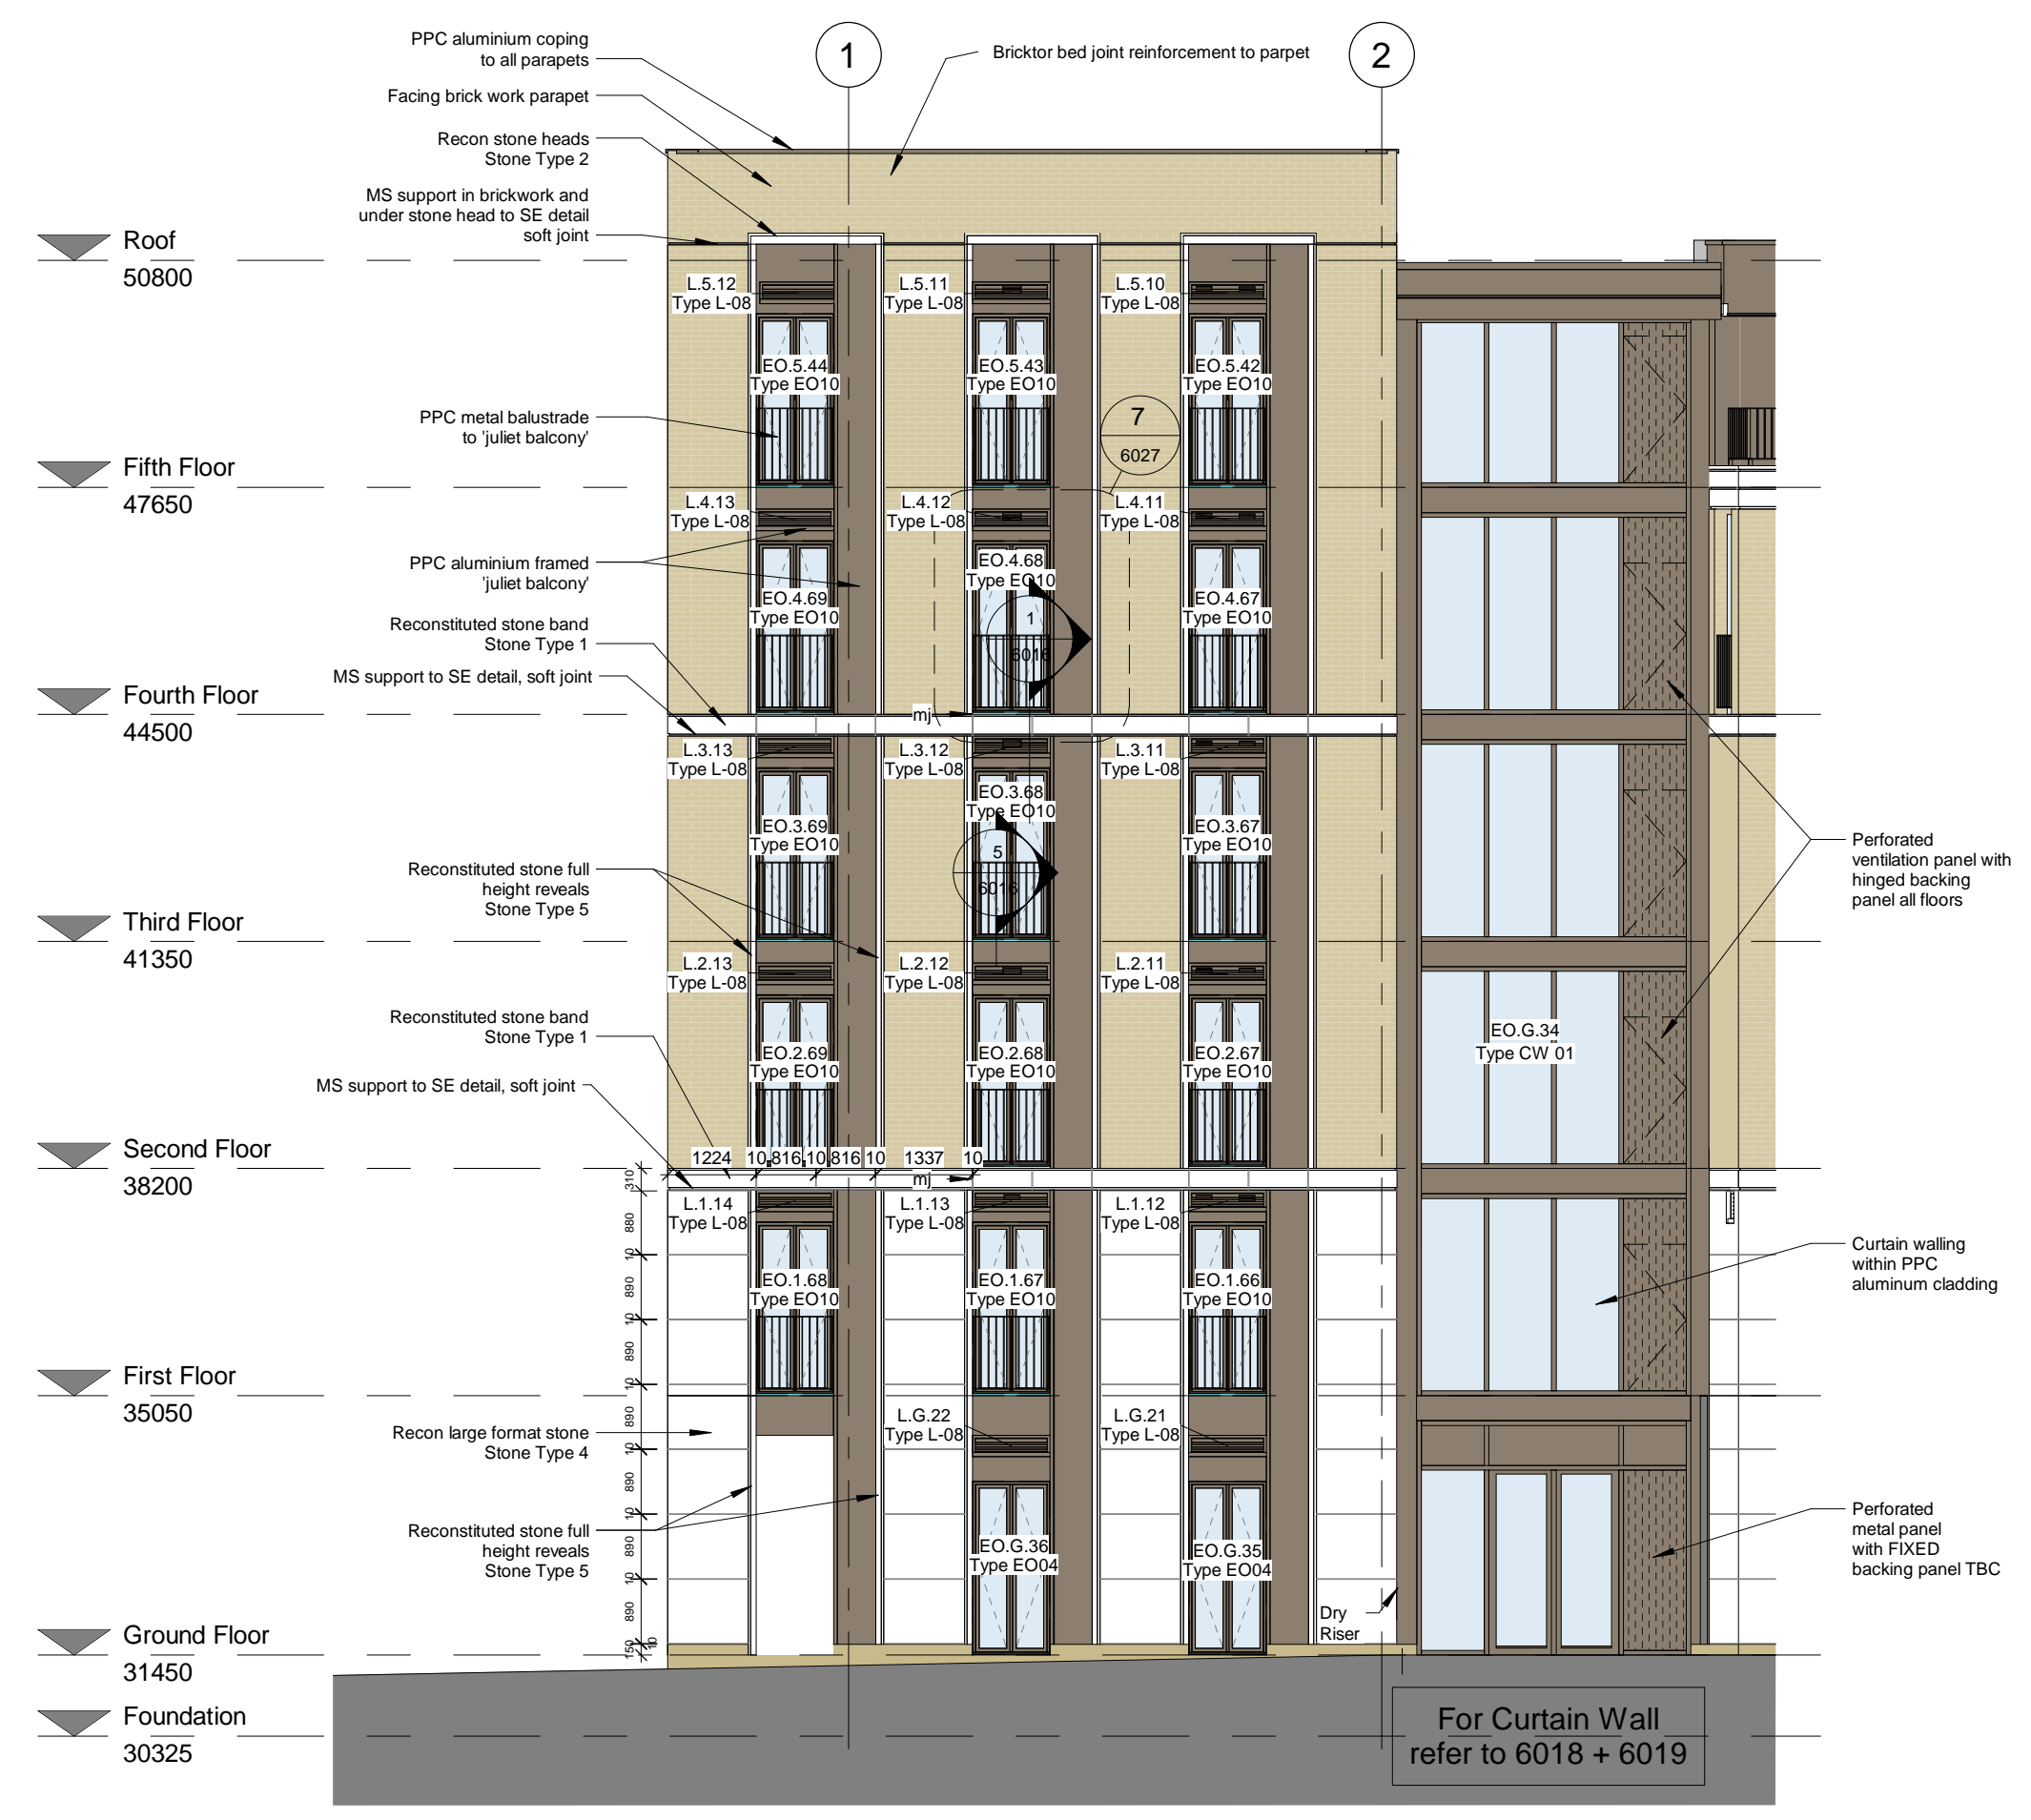

East Elevation (Southern End)
1 : 100

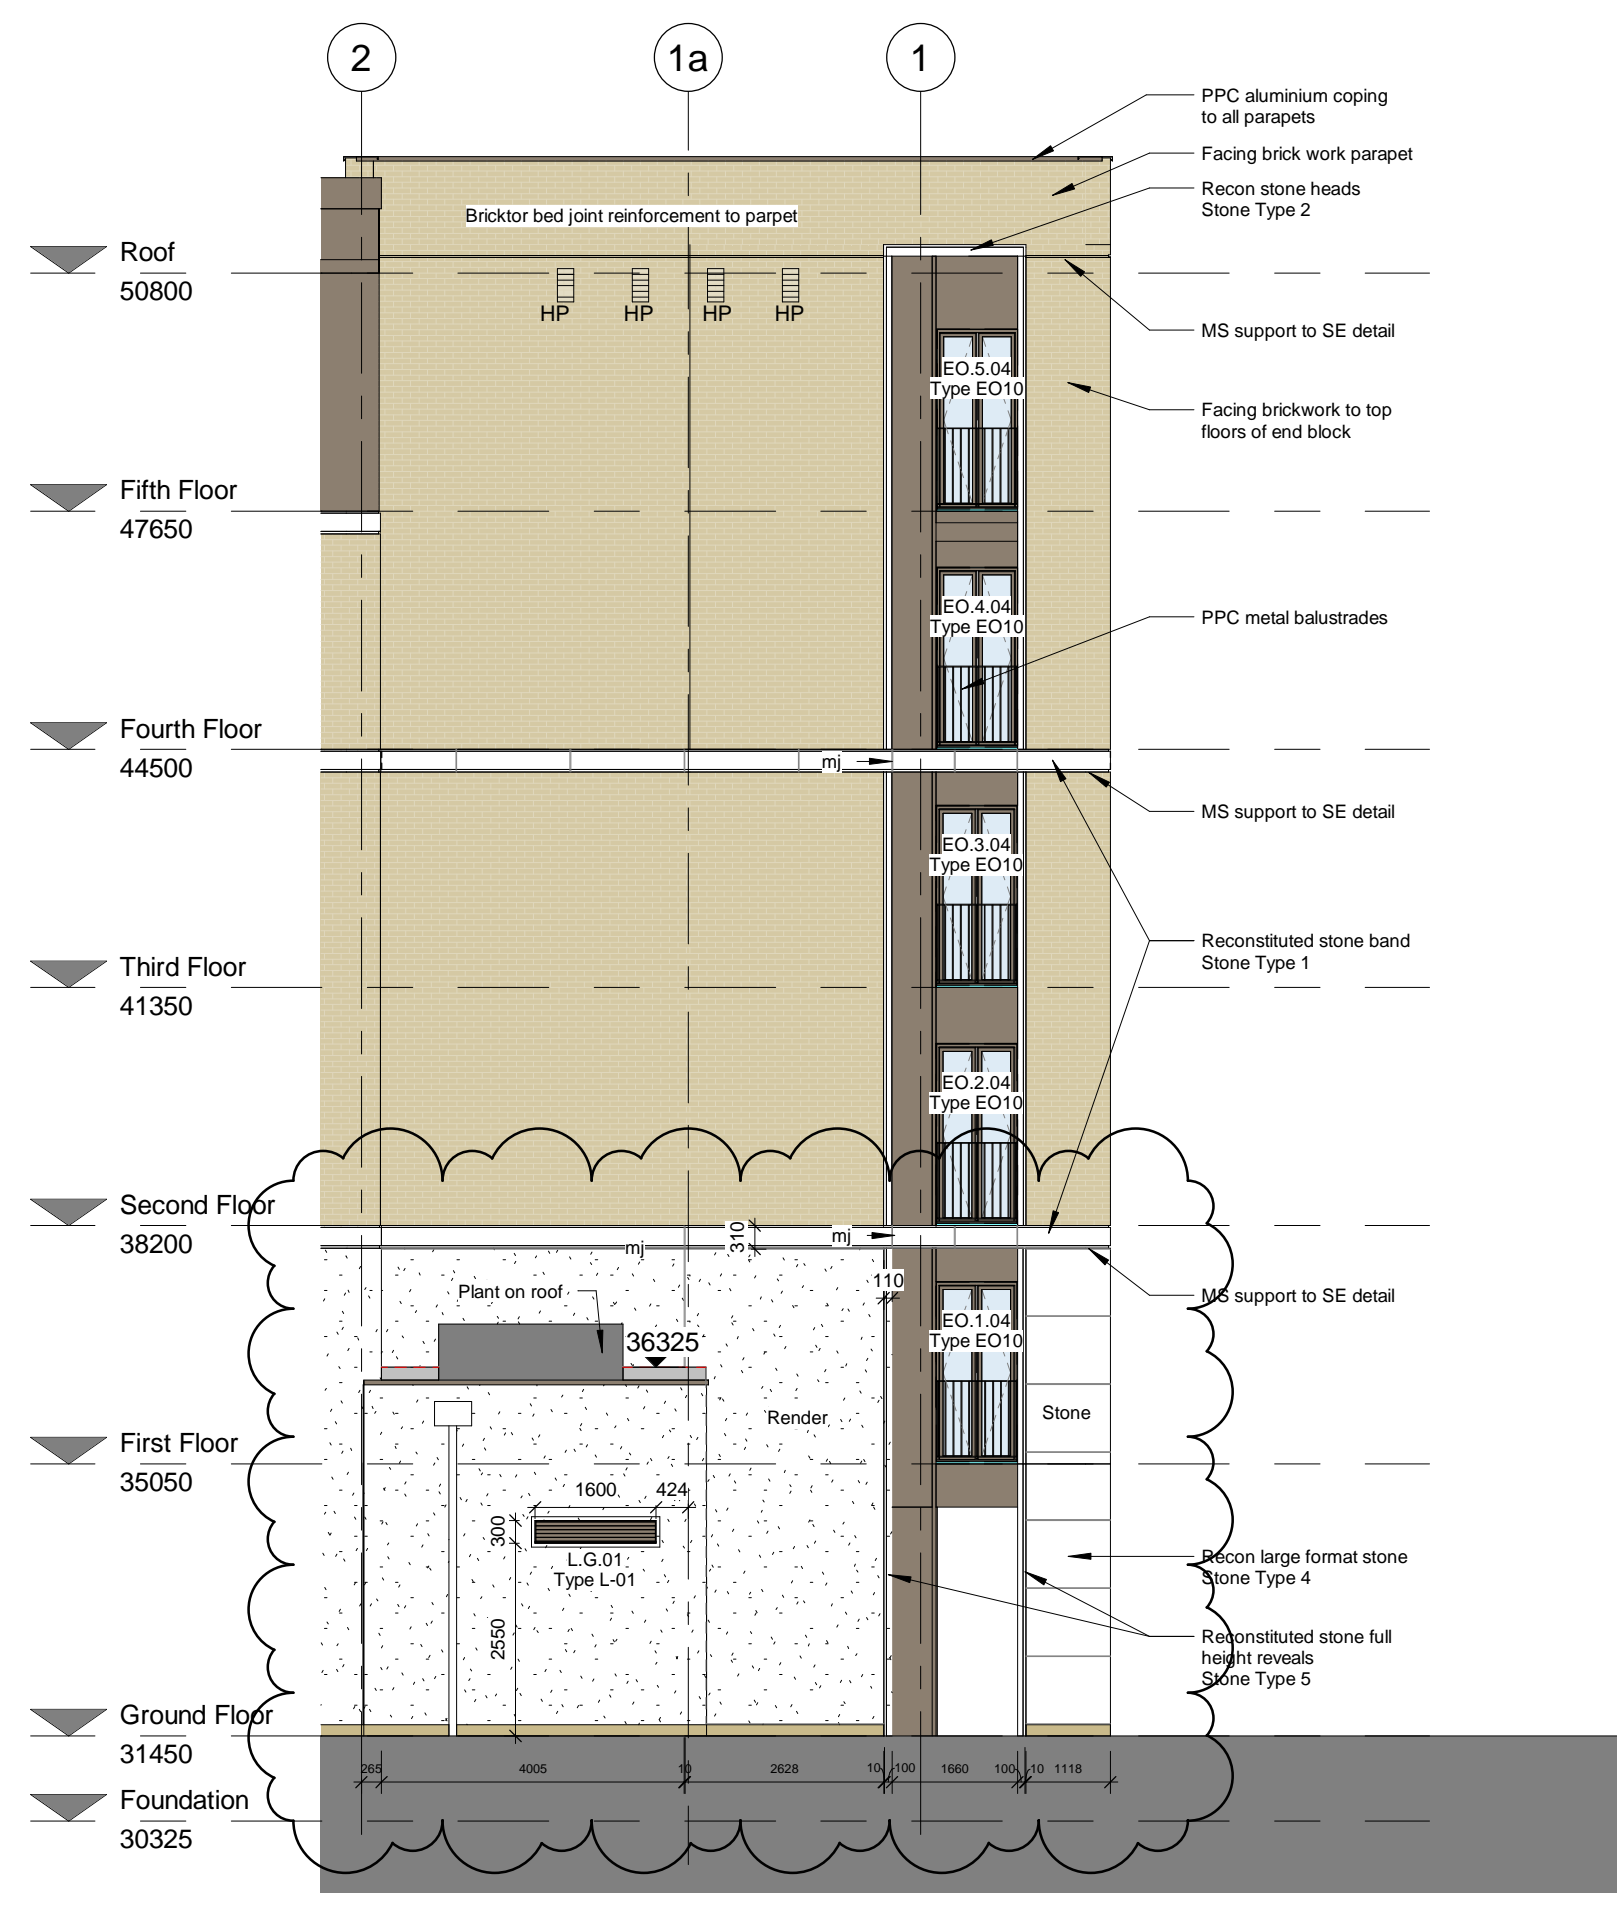

West Elevation (Southern End)
1 : 100

Rev	Date	Description	Dwn	Ckd
D	29-10-19	Revision as clouded render and stone clarified	PJ	JB
C	24-05-19	Louvers updated, notes added	KS	PJ
B	24-04-19	Non material Amendment for Planning	PJ	JB
A	15-04-19	Roof screens removed and updated to contractors comments. Revisions to stone - dims updated Recessed Joints clarified, PVC indicated	KS	PJ
-	18-01-19	First issue	PJ	JB

Charlie Ratchford, Extra Care
Elevations Sheet 3

AA4796C-4039 REV D

Construction
Drawn Author Checked Checker Date 11/21/18 Scale @ A1 As indicated

PRP prp-co.uk
Surrey
020 8339 3600