


1 Key Plan  
Scale: 1:200

- Key
- 1 Frosted aluminium framed window
  - 2 Aluminium framed window
  - 3 White insulated render elevation
  - 4 Glass balustrade
  - 5 Frosted 2000mm high glass privacy screen

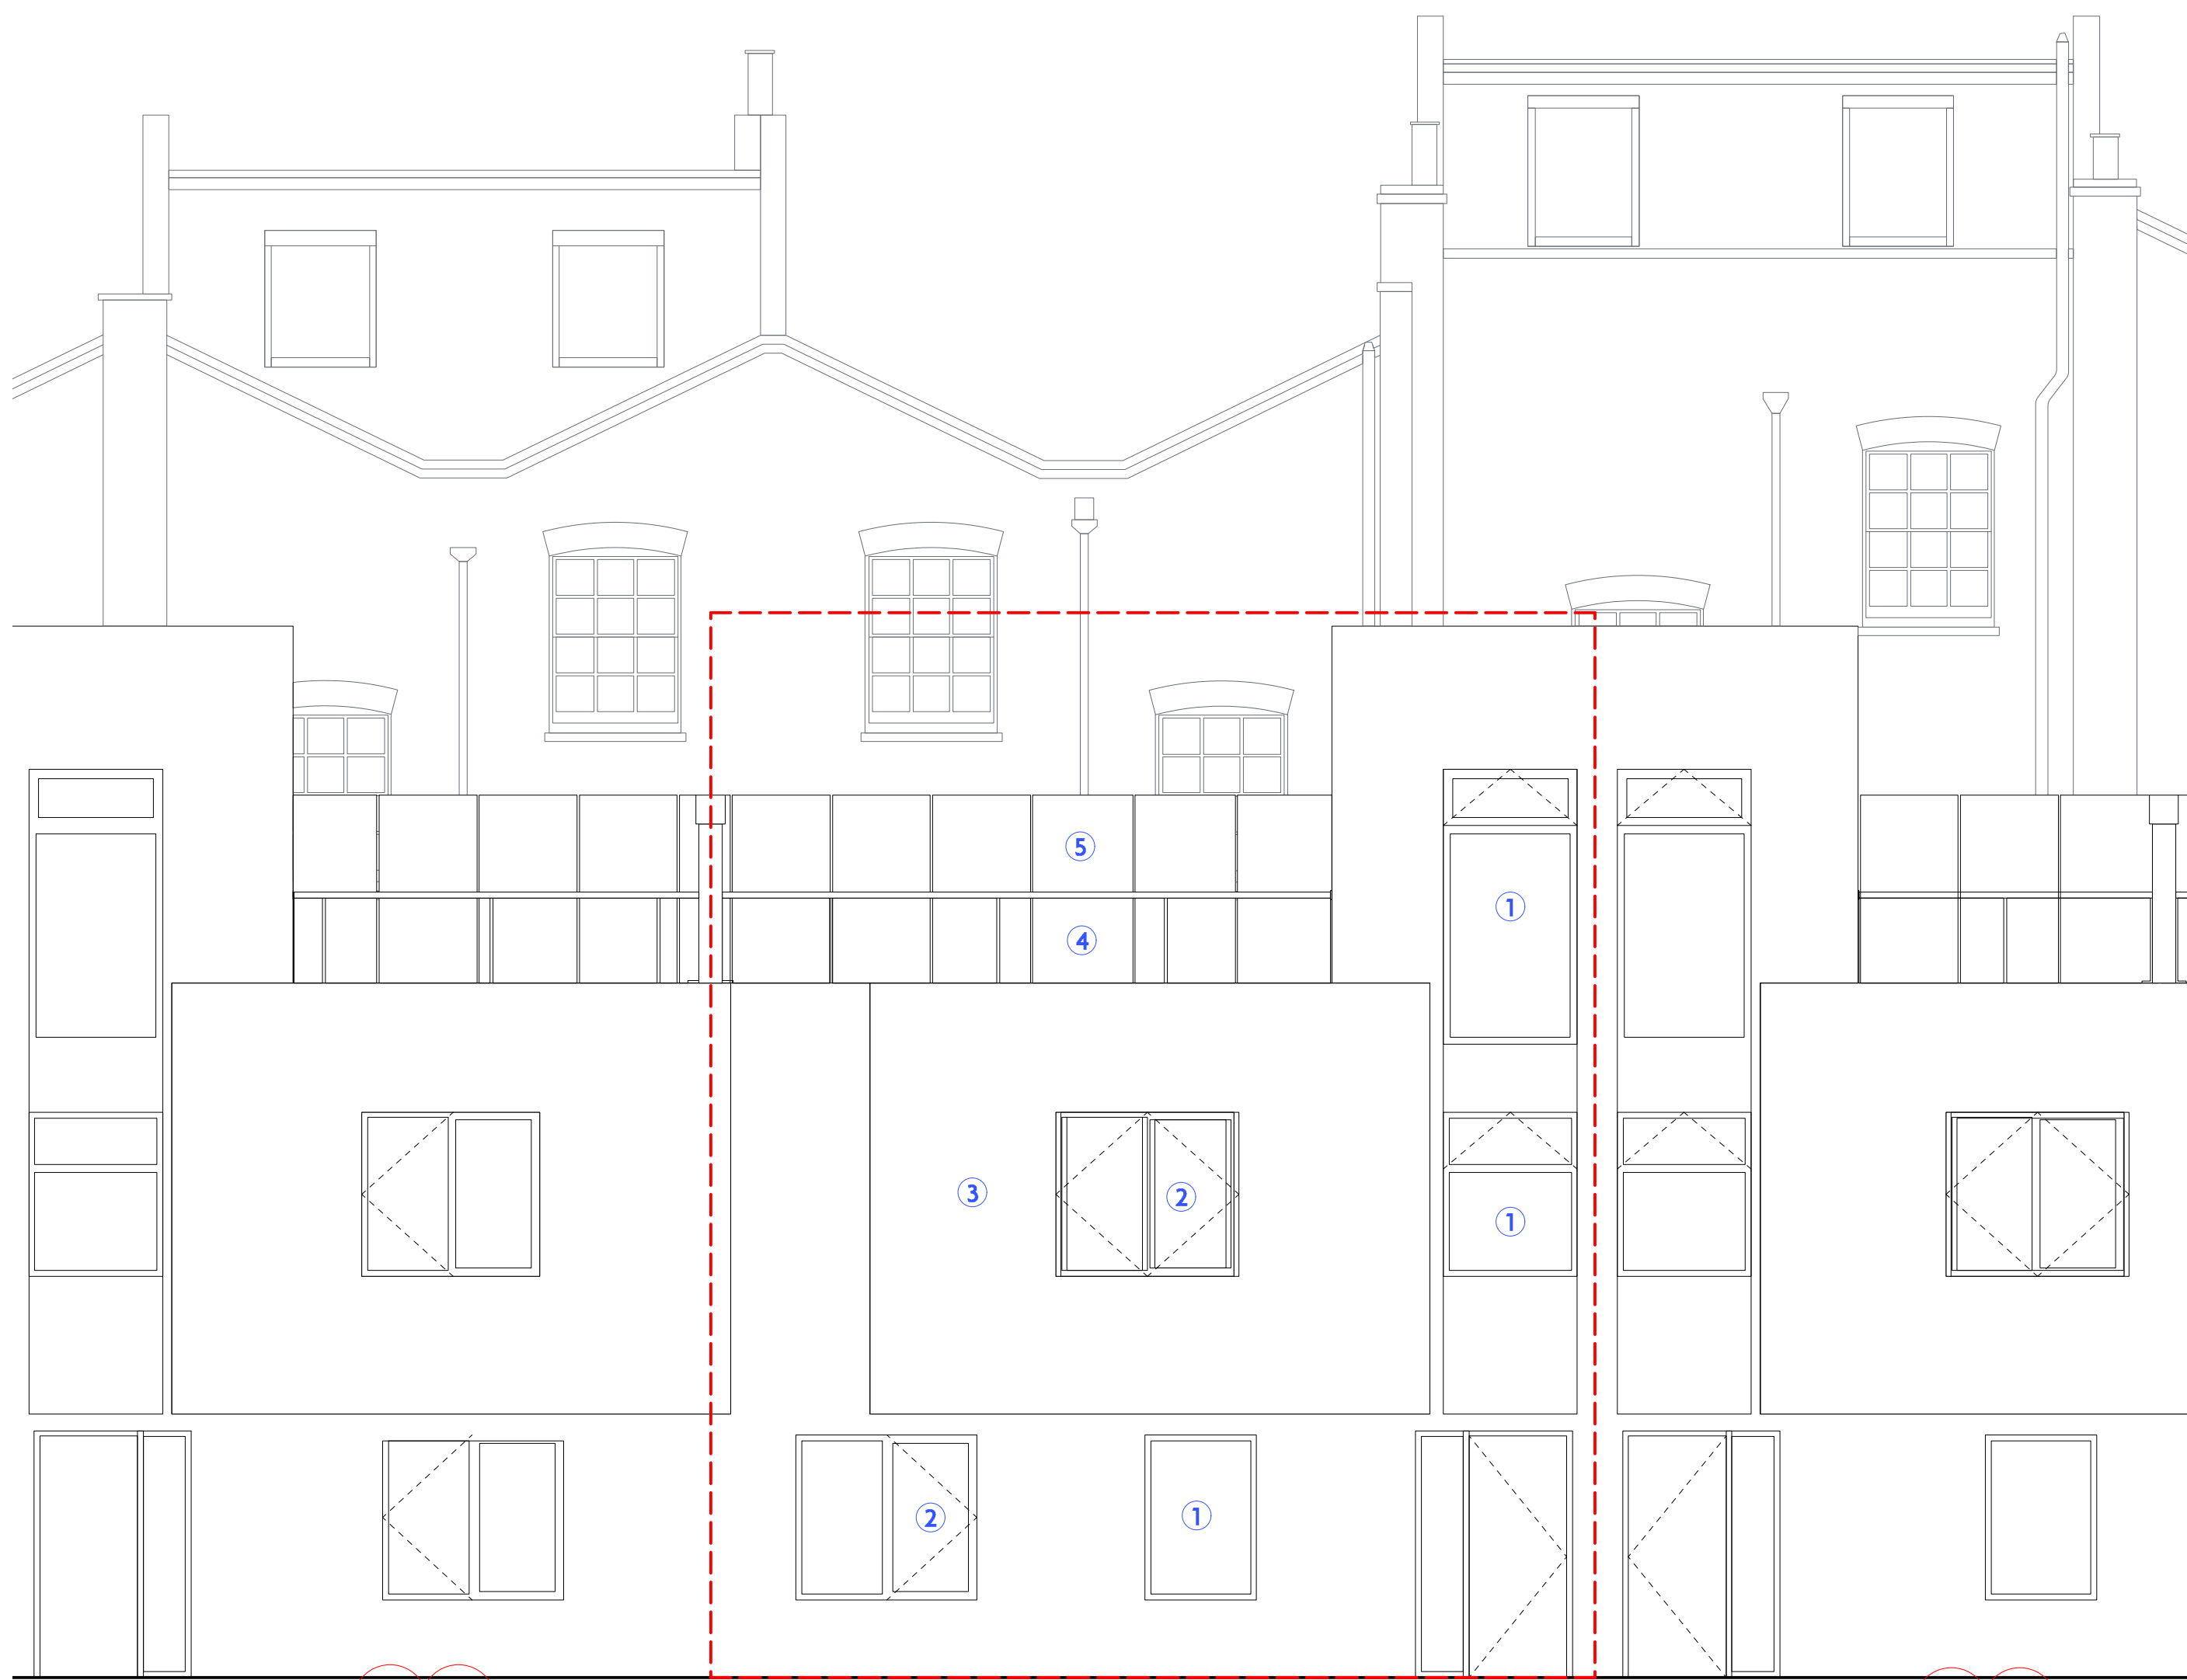

No.3 WMW

No.4 Whittlebury Mews West

No.5 WMW

2 Existing North Elevation  
Scale: 1:50



4 Existing North Elevation (Street Elevation)  
Scale: 1:200

0 1 2 3 M



Revisions  
P1 03/09/19 Planning  
P2 18/10/19 Planning

Planning

Whittlebury Mews West

Existing North Elevation

1:50@A1




FGN/22

July 2019

P2


WM/ELEV/001

- Key
- 1 Sedum green roof
  - 2 Frosted aluminium framed window
  - 3 Frosted 2000mm high glass privacy screen
  - 4 Timber boundary fence
  - 5 White insulated render elevation
  - 6 Glass balustrade
  - 7 Timber decking

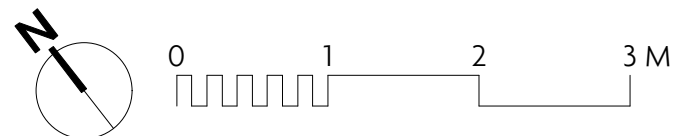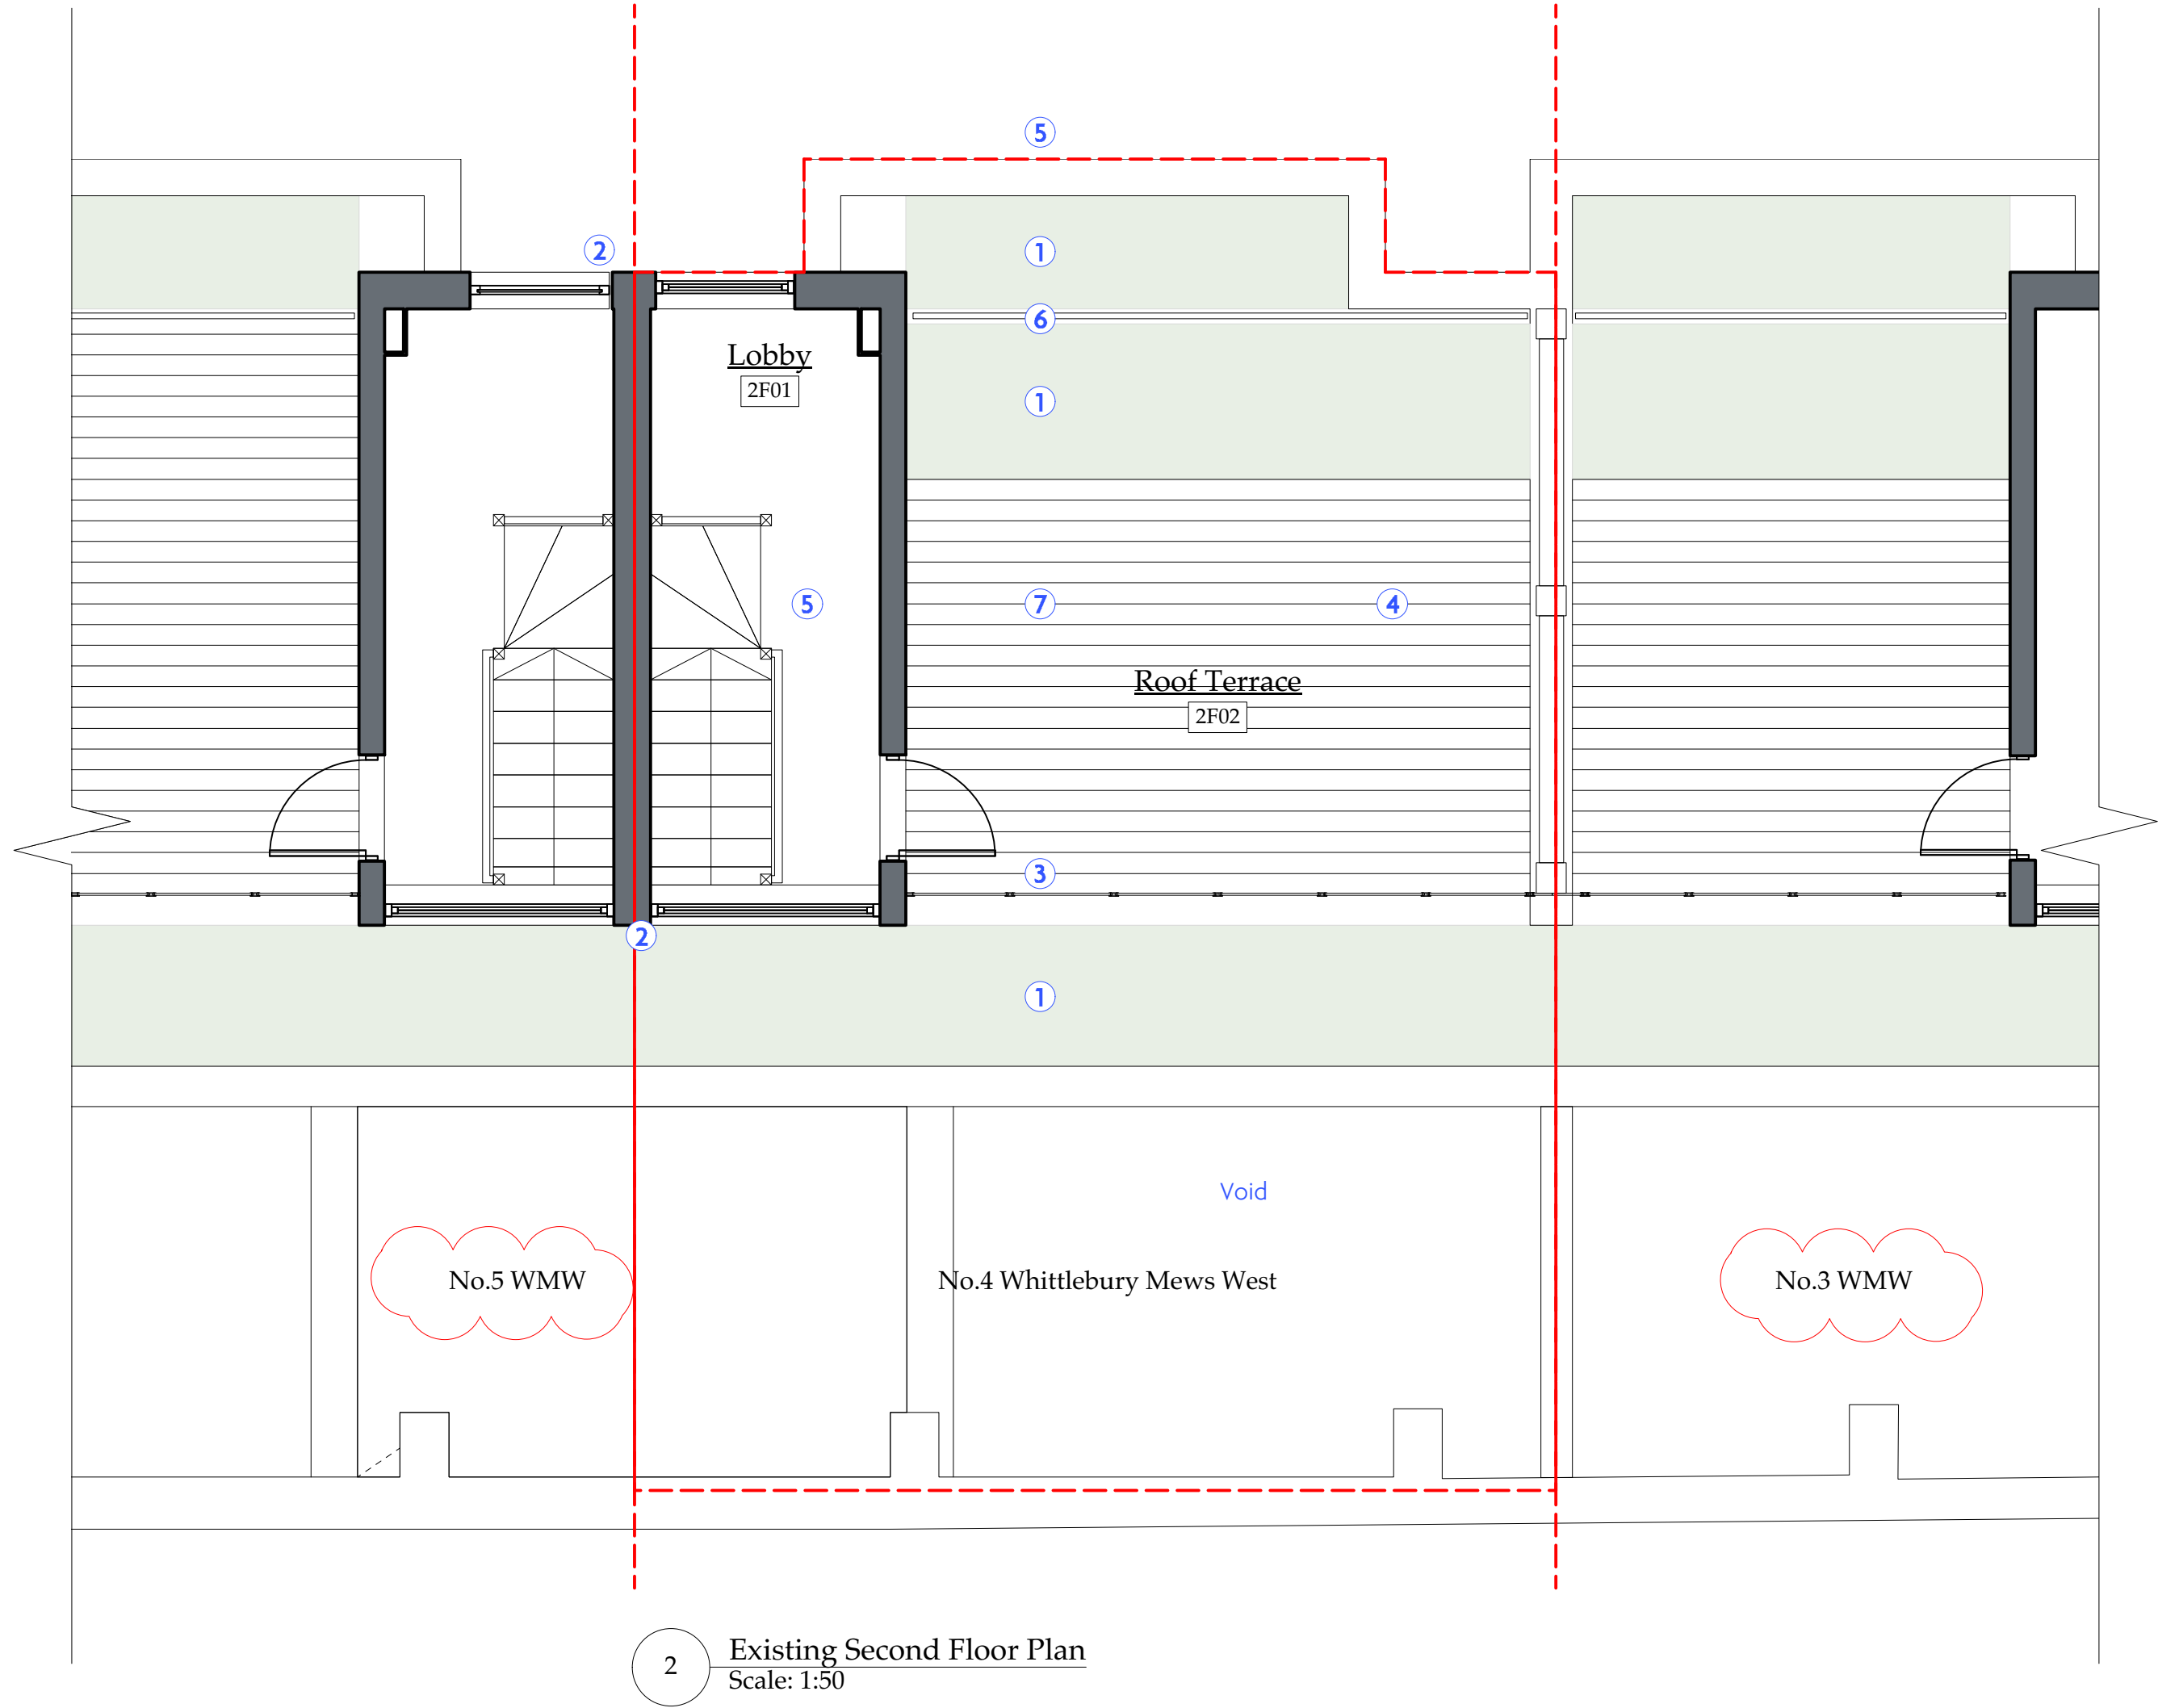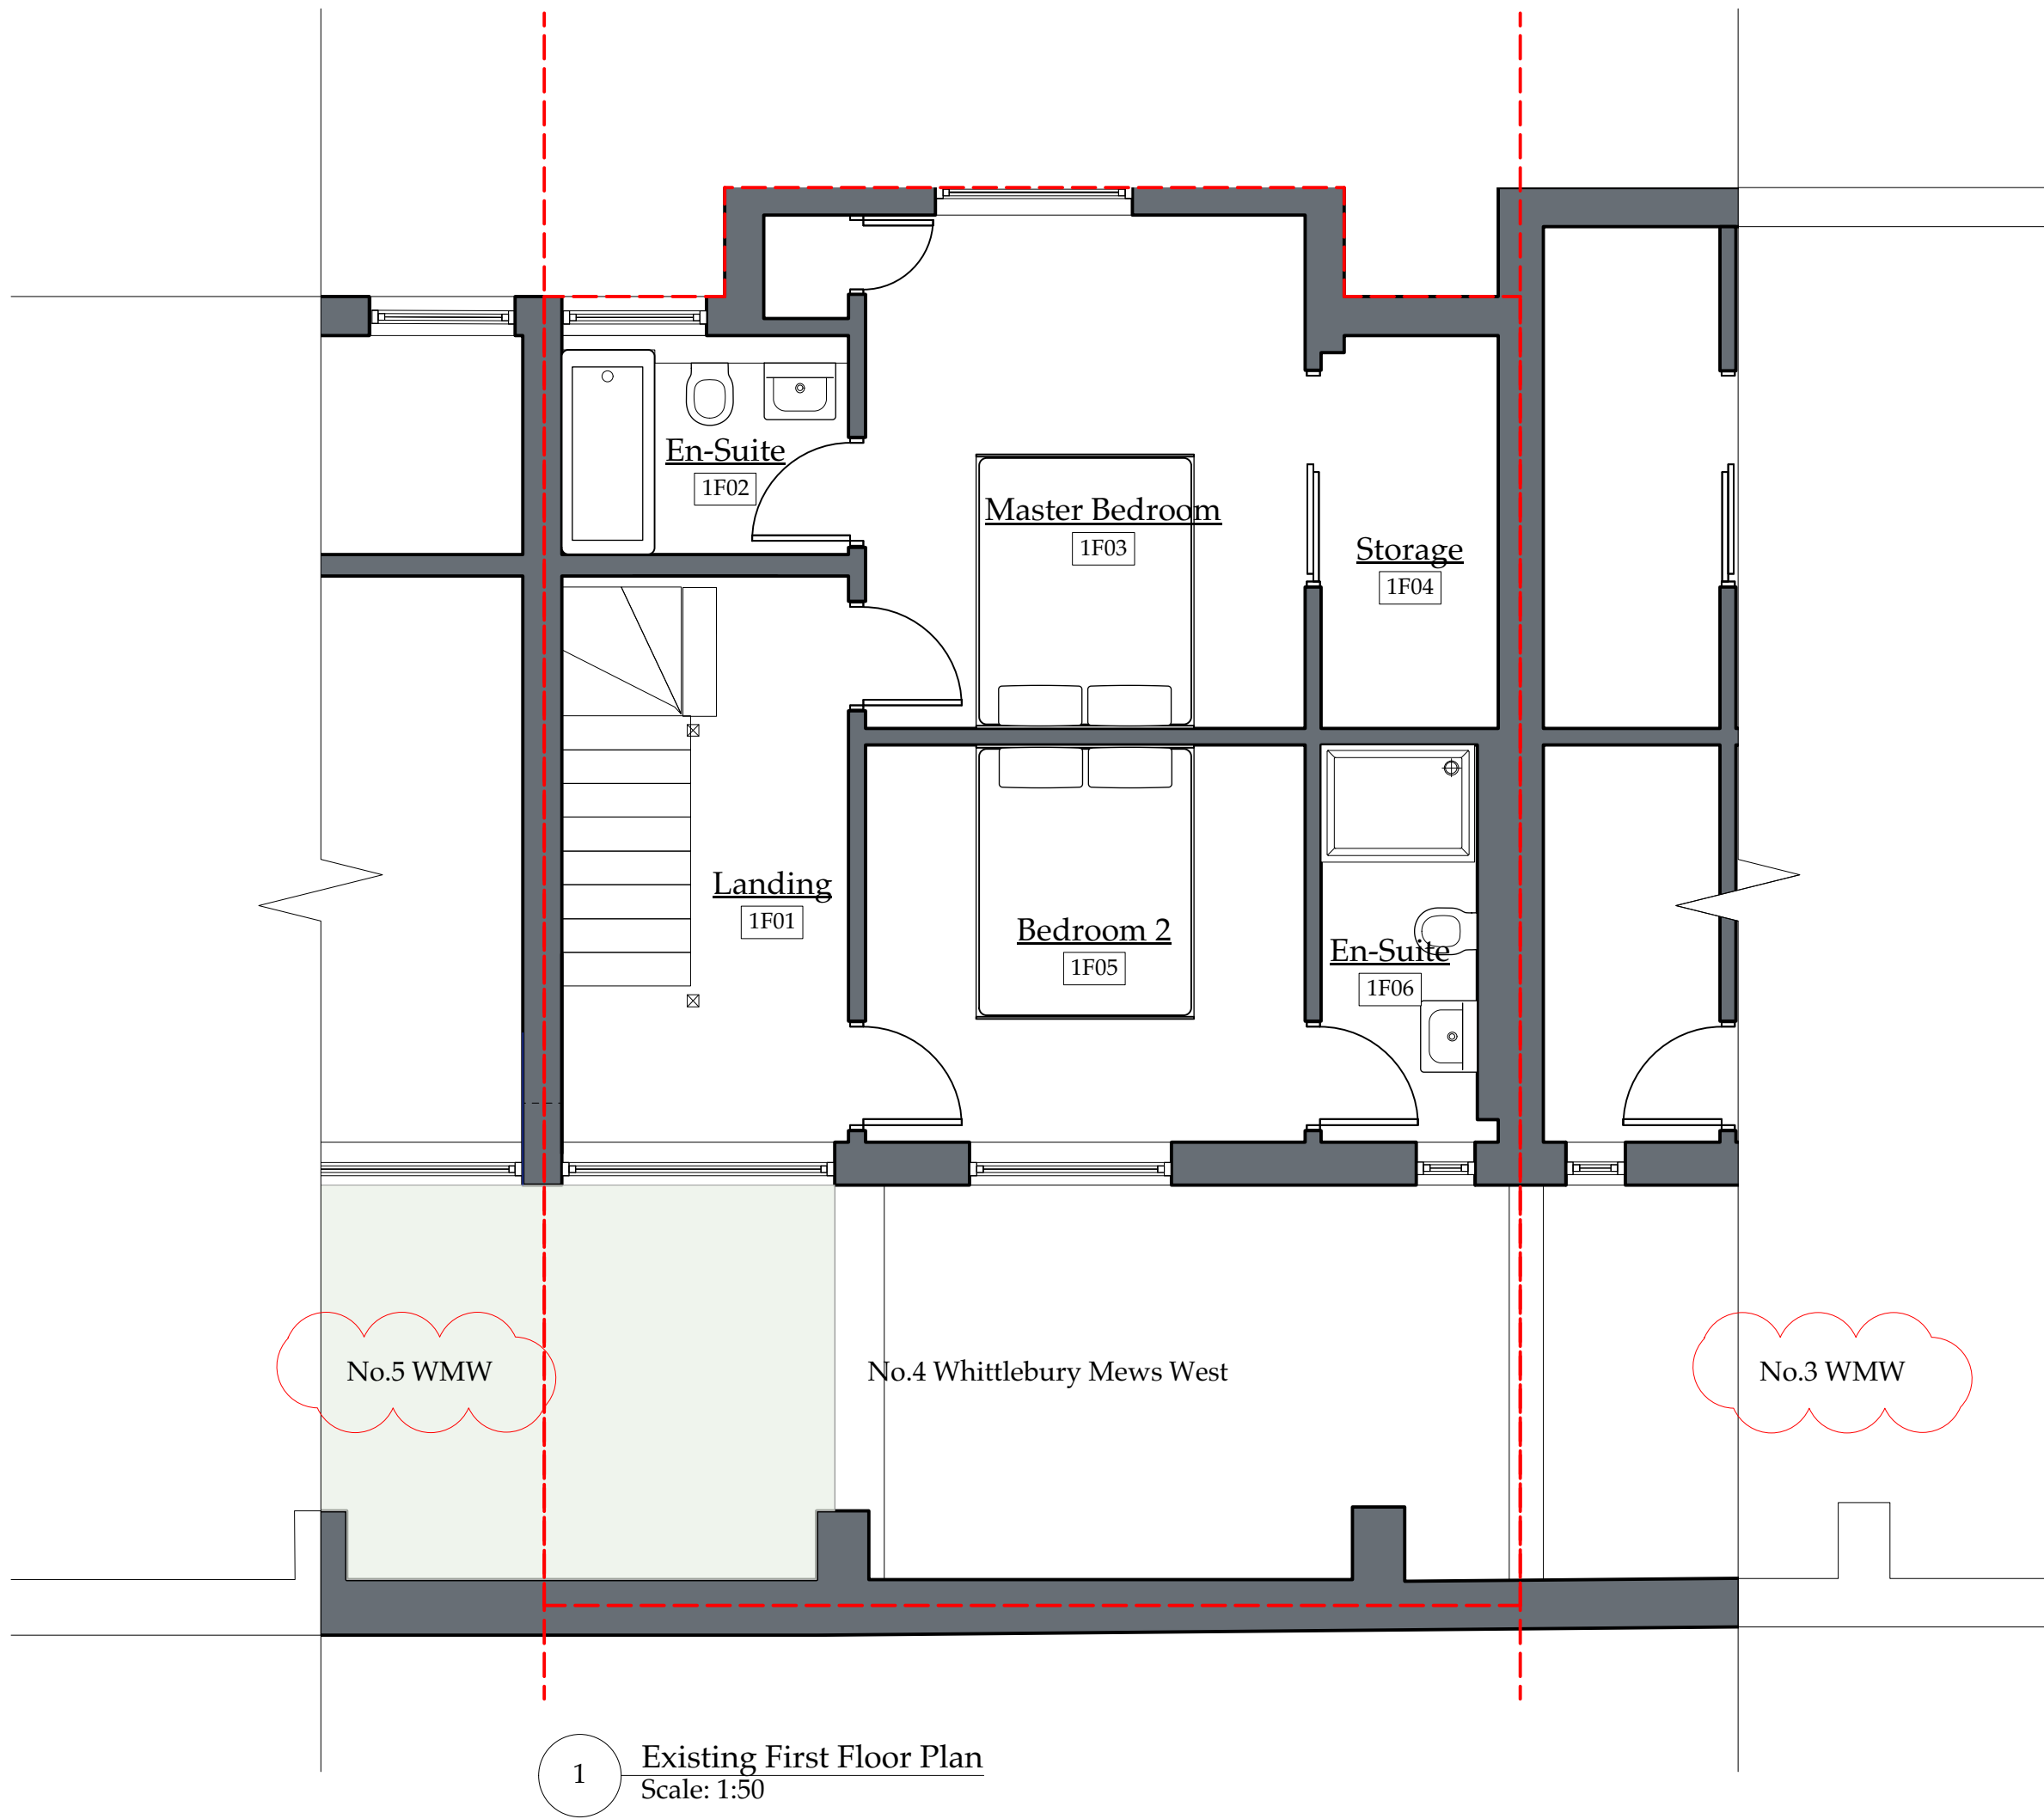


Revisions P1 03/09/19 Planning P2 18/10/19 Planning			
Planning			
Whittlebury Mews West			
Existing First and Second Floor Plan			WM/GA/002
1:50@A1	FGN/22	July 2019	P2

- Key
- 1 Photovoltaics panels in plantwell
  - 2 White insulated render elevation

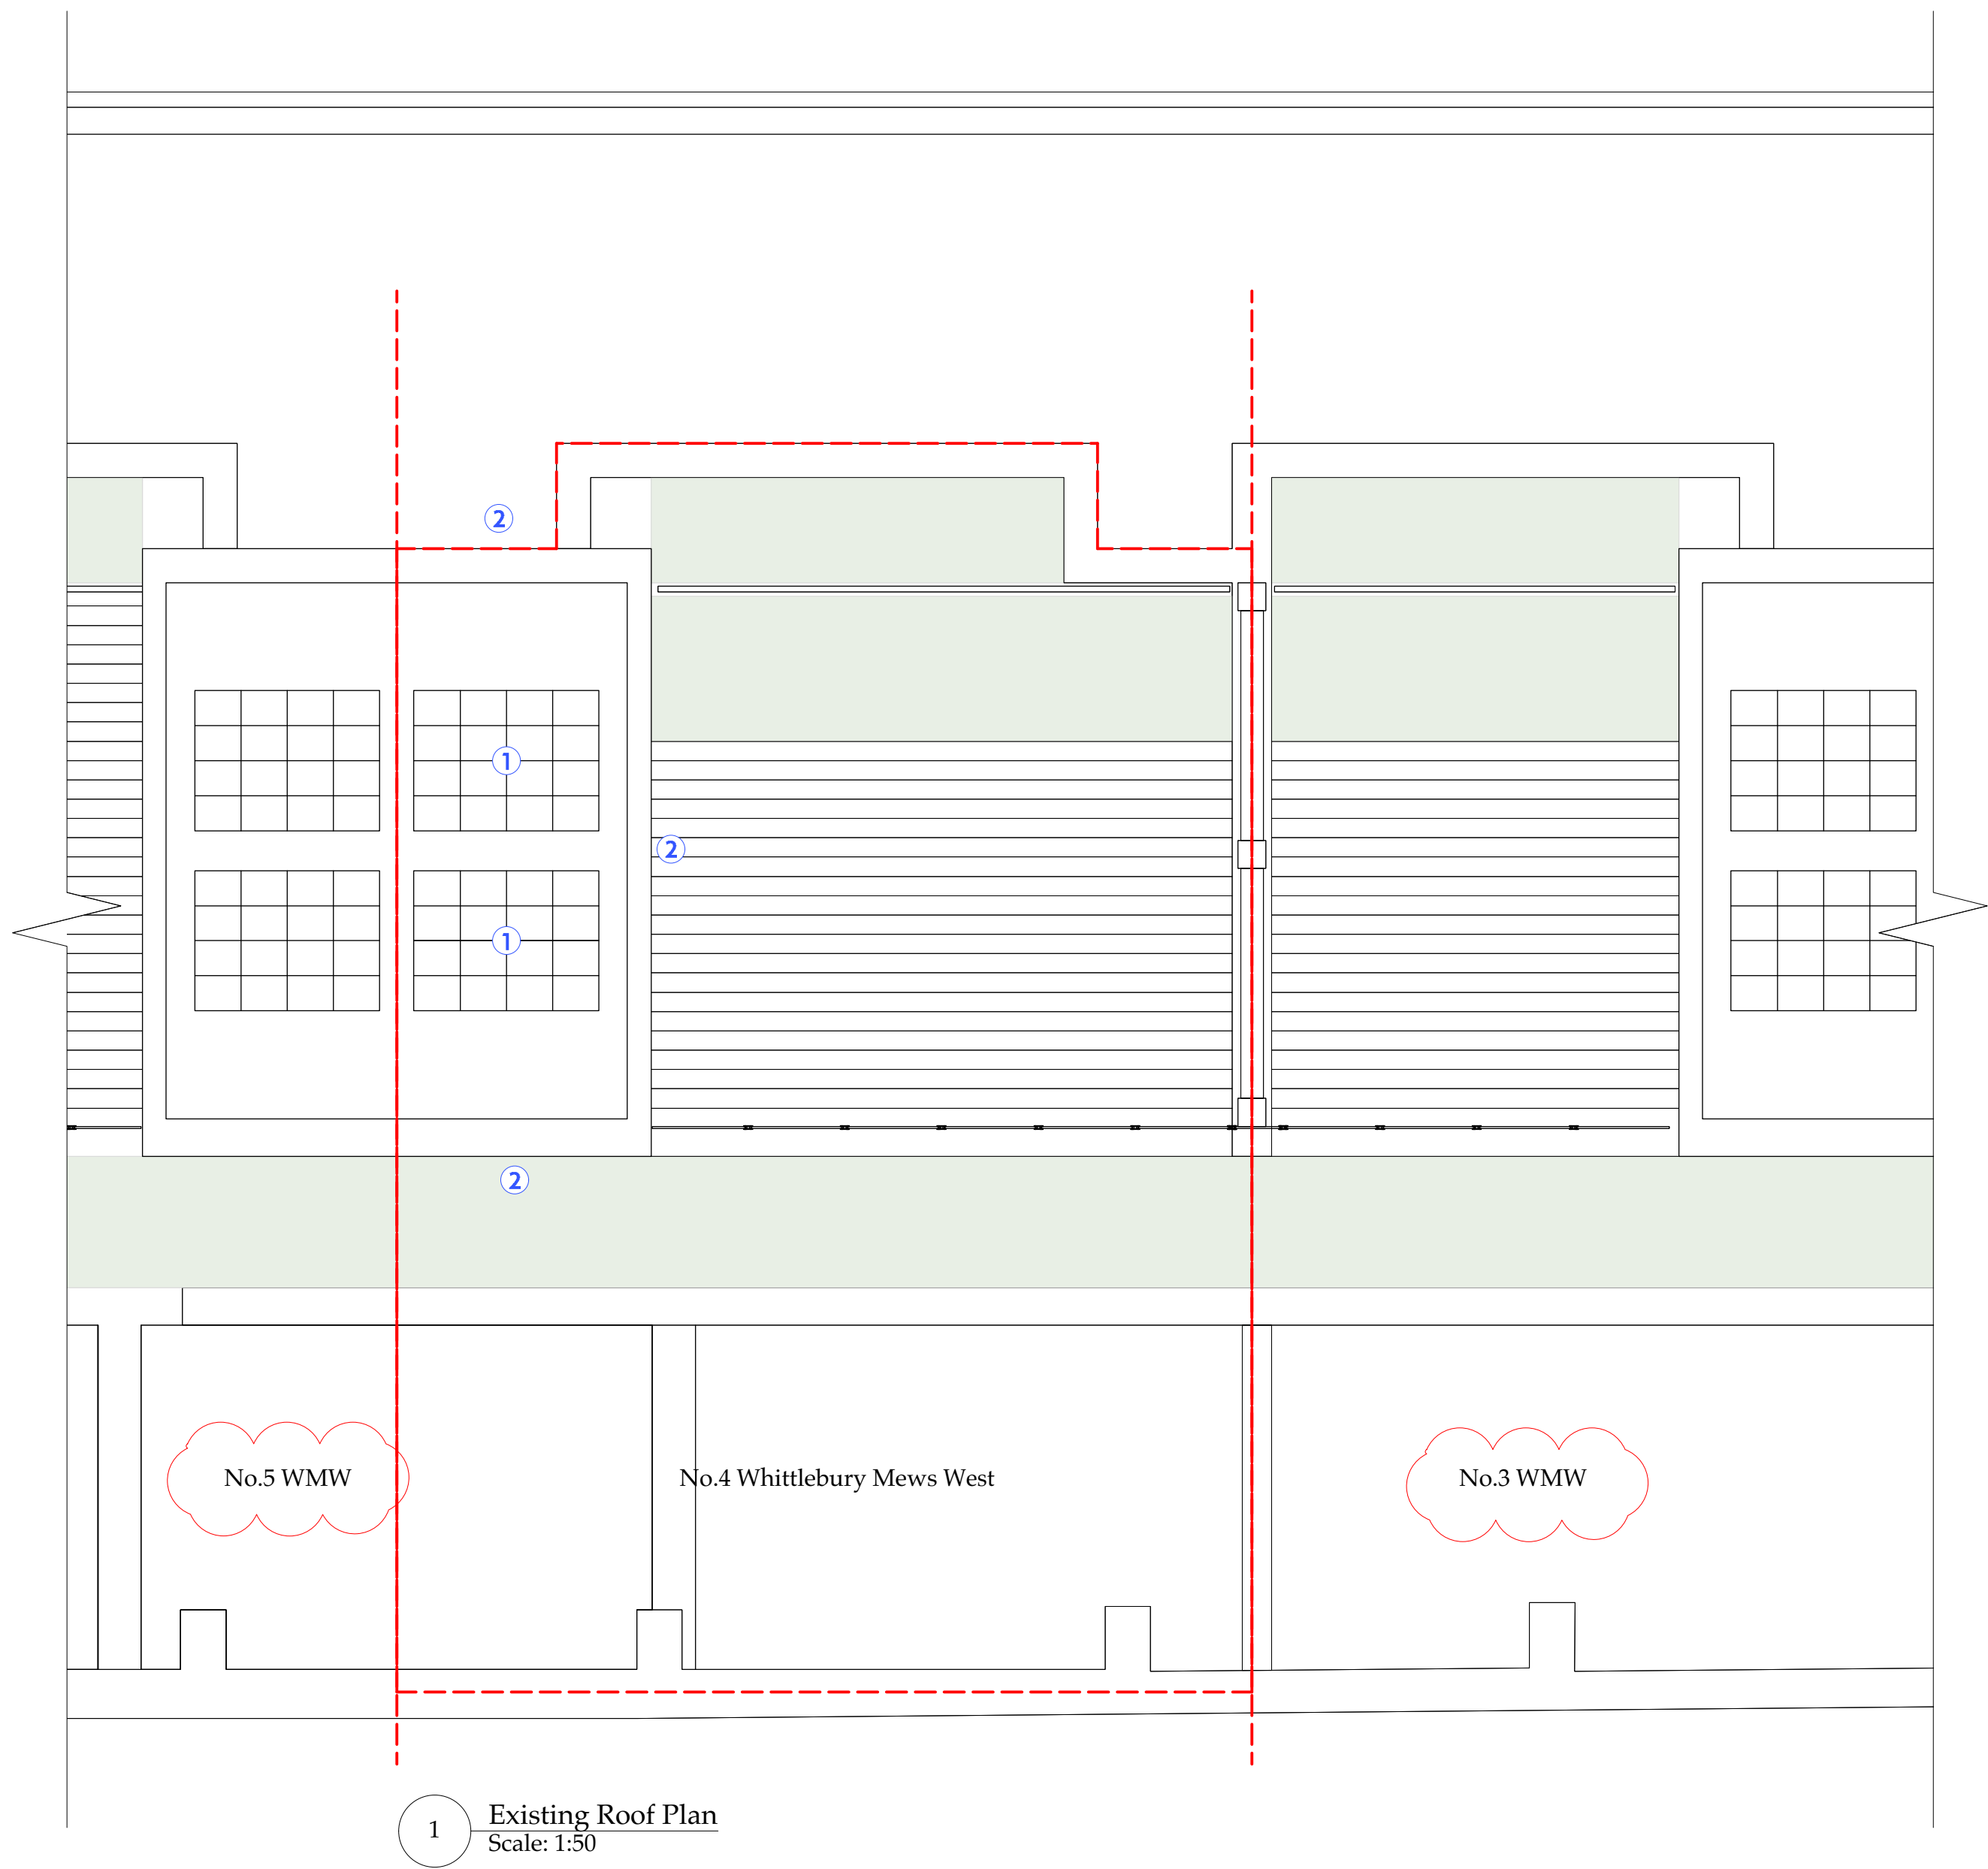

1 Existing Roof Plan  
Scale: 1:50

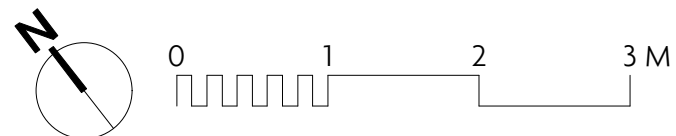


GWYLODFFAN CRADWALL HR2 QPP  
www.faege.co.uk


Revisions  
P1 03/09/19 Planning  
P2 18/10/19 Planning

Project			
Planning			
Whittlebury Mews West			
Existing Roof Plan			WM/GA/003
1:50@A1	FGN/22	July 2019	P2

- Key
- 1 Sedum green roof
  - 2 Frosted 2000mm high glass privacy screen
  - 3 White insulated render elevation
  - 4 Glass balustrade
  - 5 Timber decking above flat roof

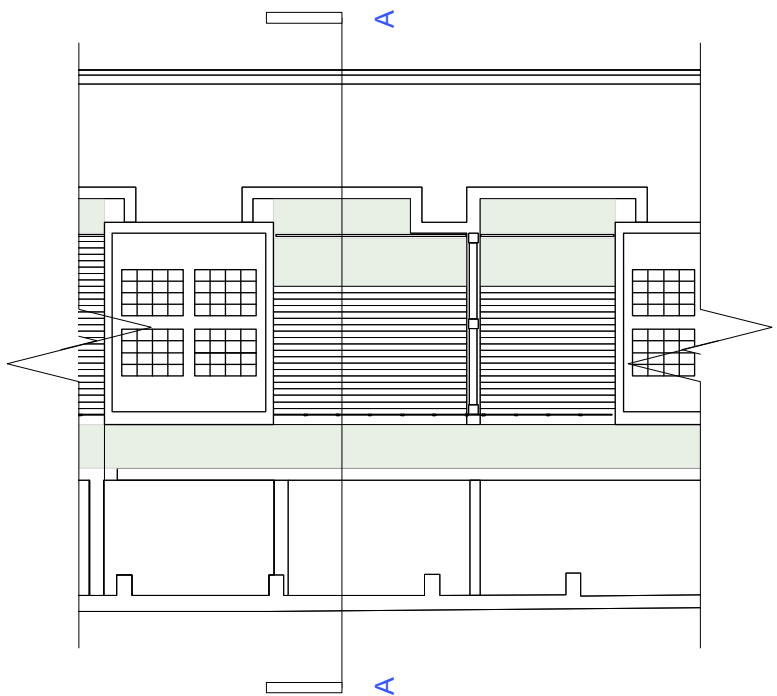


1 Key Plan  
Scale: 1:200

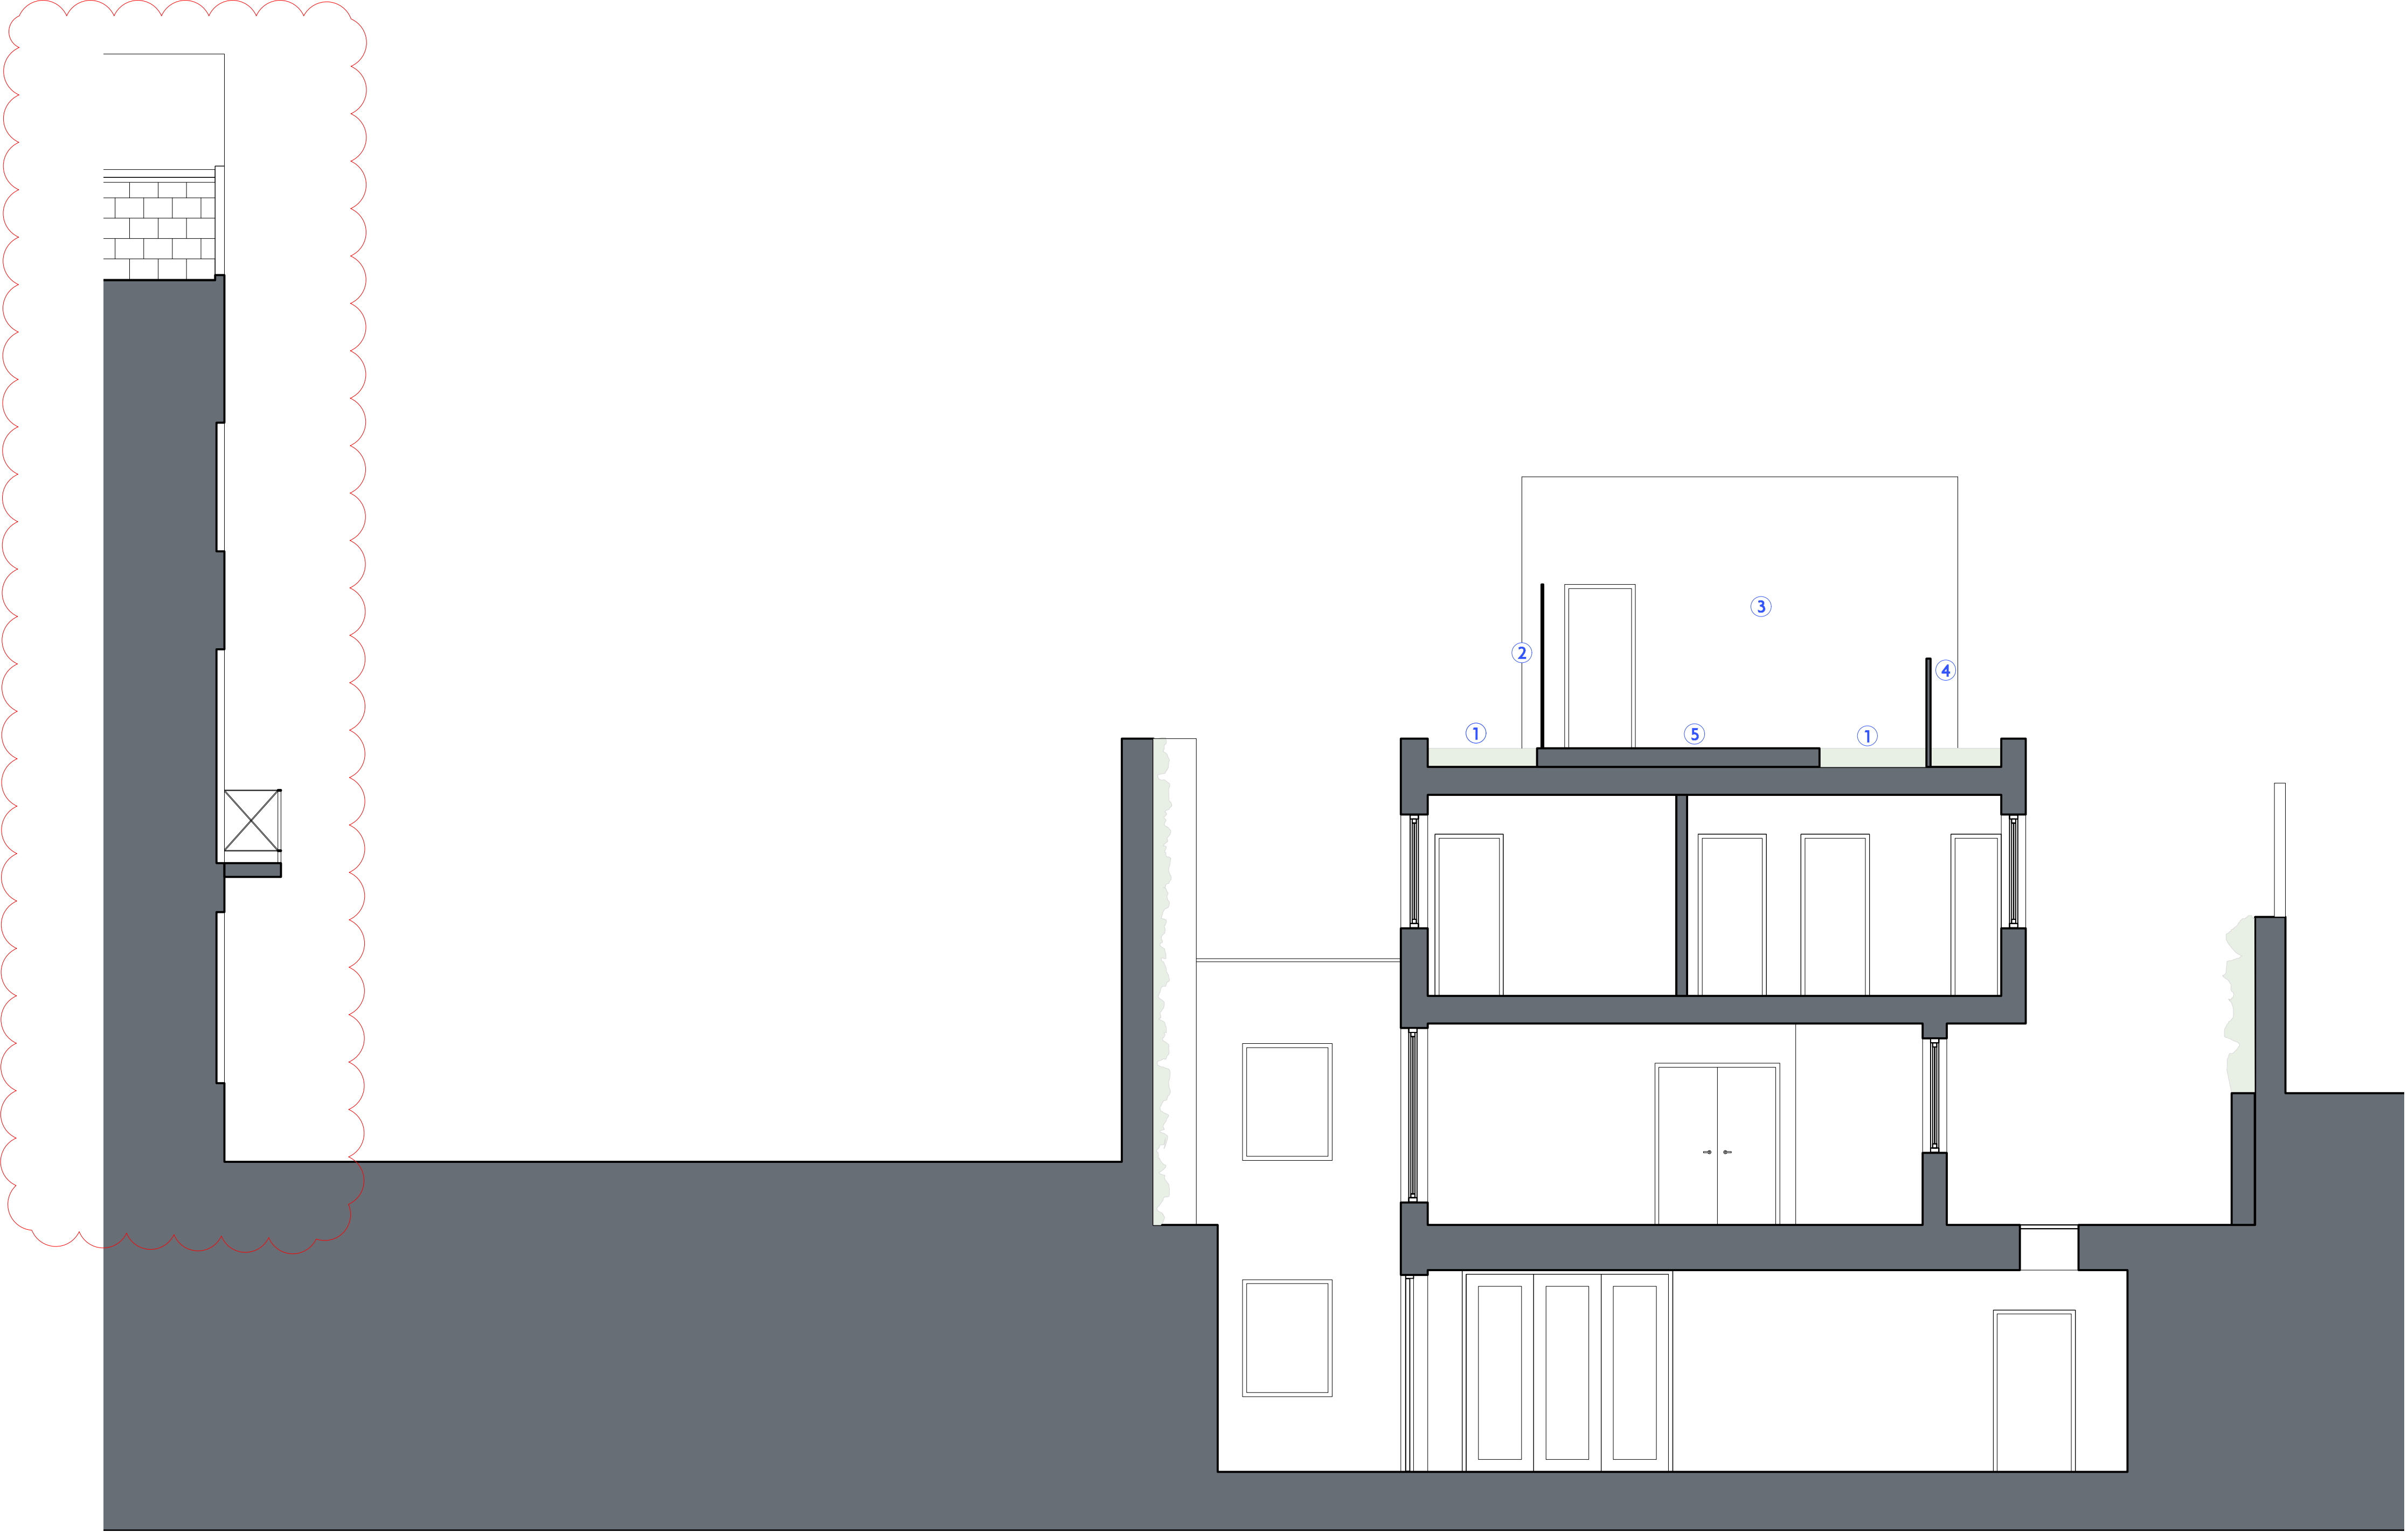

2 Existing Section A-A  
Scale: 1:50




Revisions		P1 03/09/19 Planning	
P2 18/10/19 Planning			
Planning		Whittlebury Mews West	
Existing Section A-A		WM/SEC/001	
1:50@A1	FGN/22	July 2019	P2

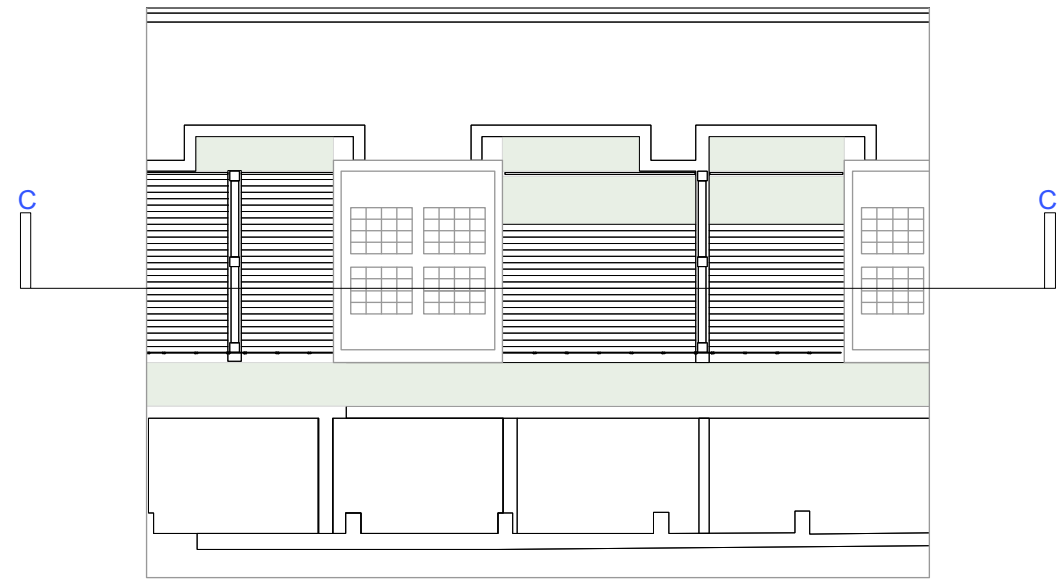


1 Key Plan  
Scale: 1:200

- Key
- 1 Frosted aluminium framed window
  - 2 Timber boundary fence
  - 3 White insulated render elevation
  - 4 Glass balustrade
  - 5 Timber decking
  - 6 Photovoltaics panels in plantwell

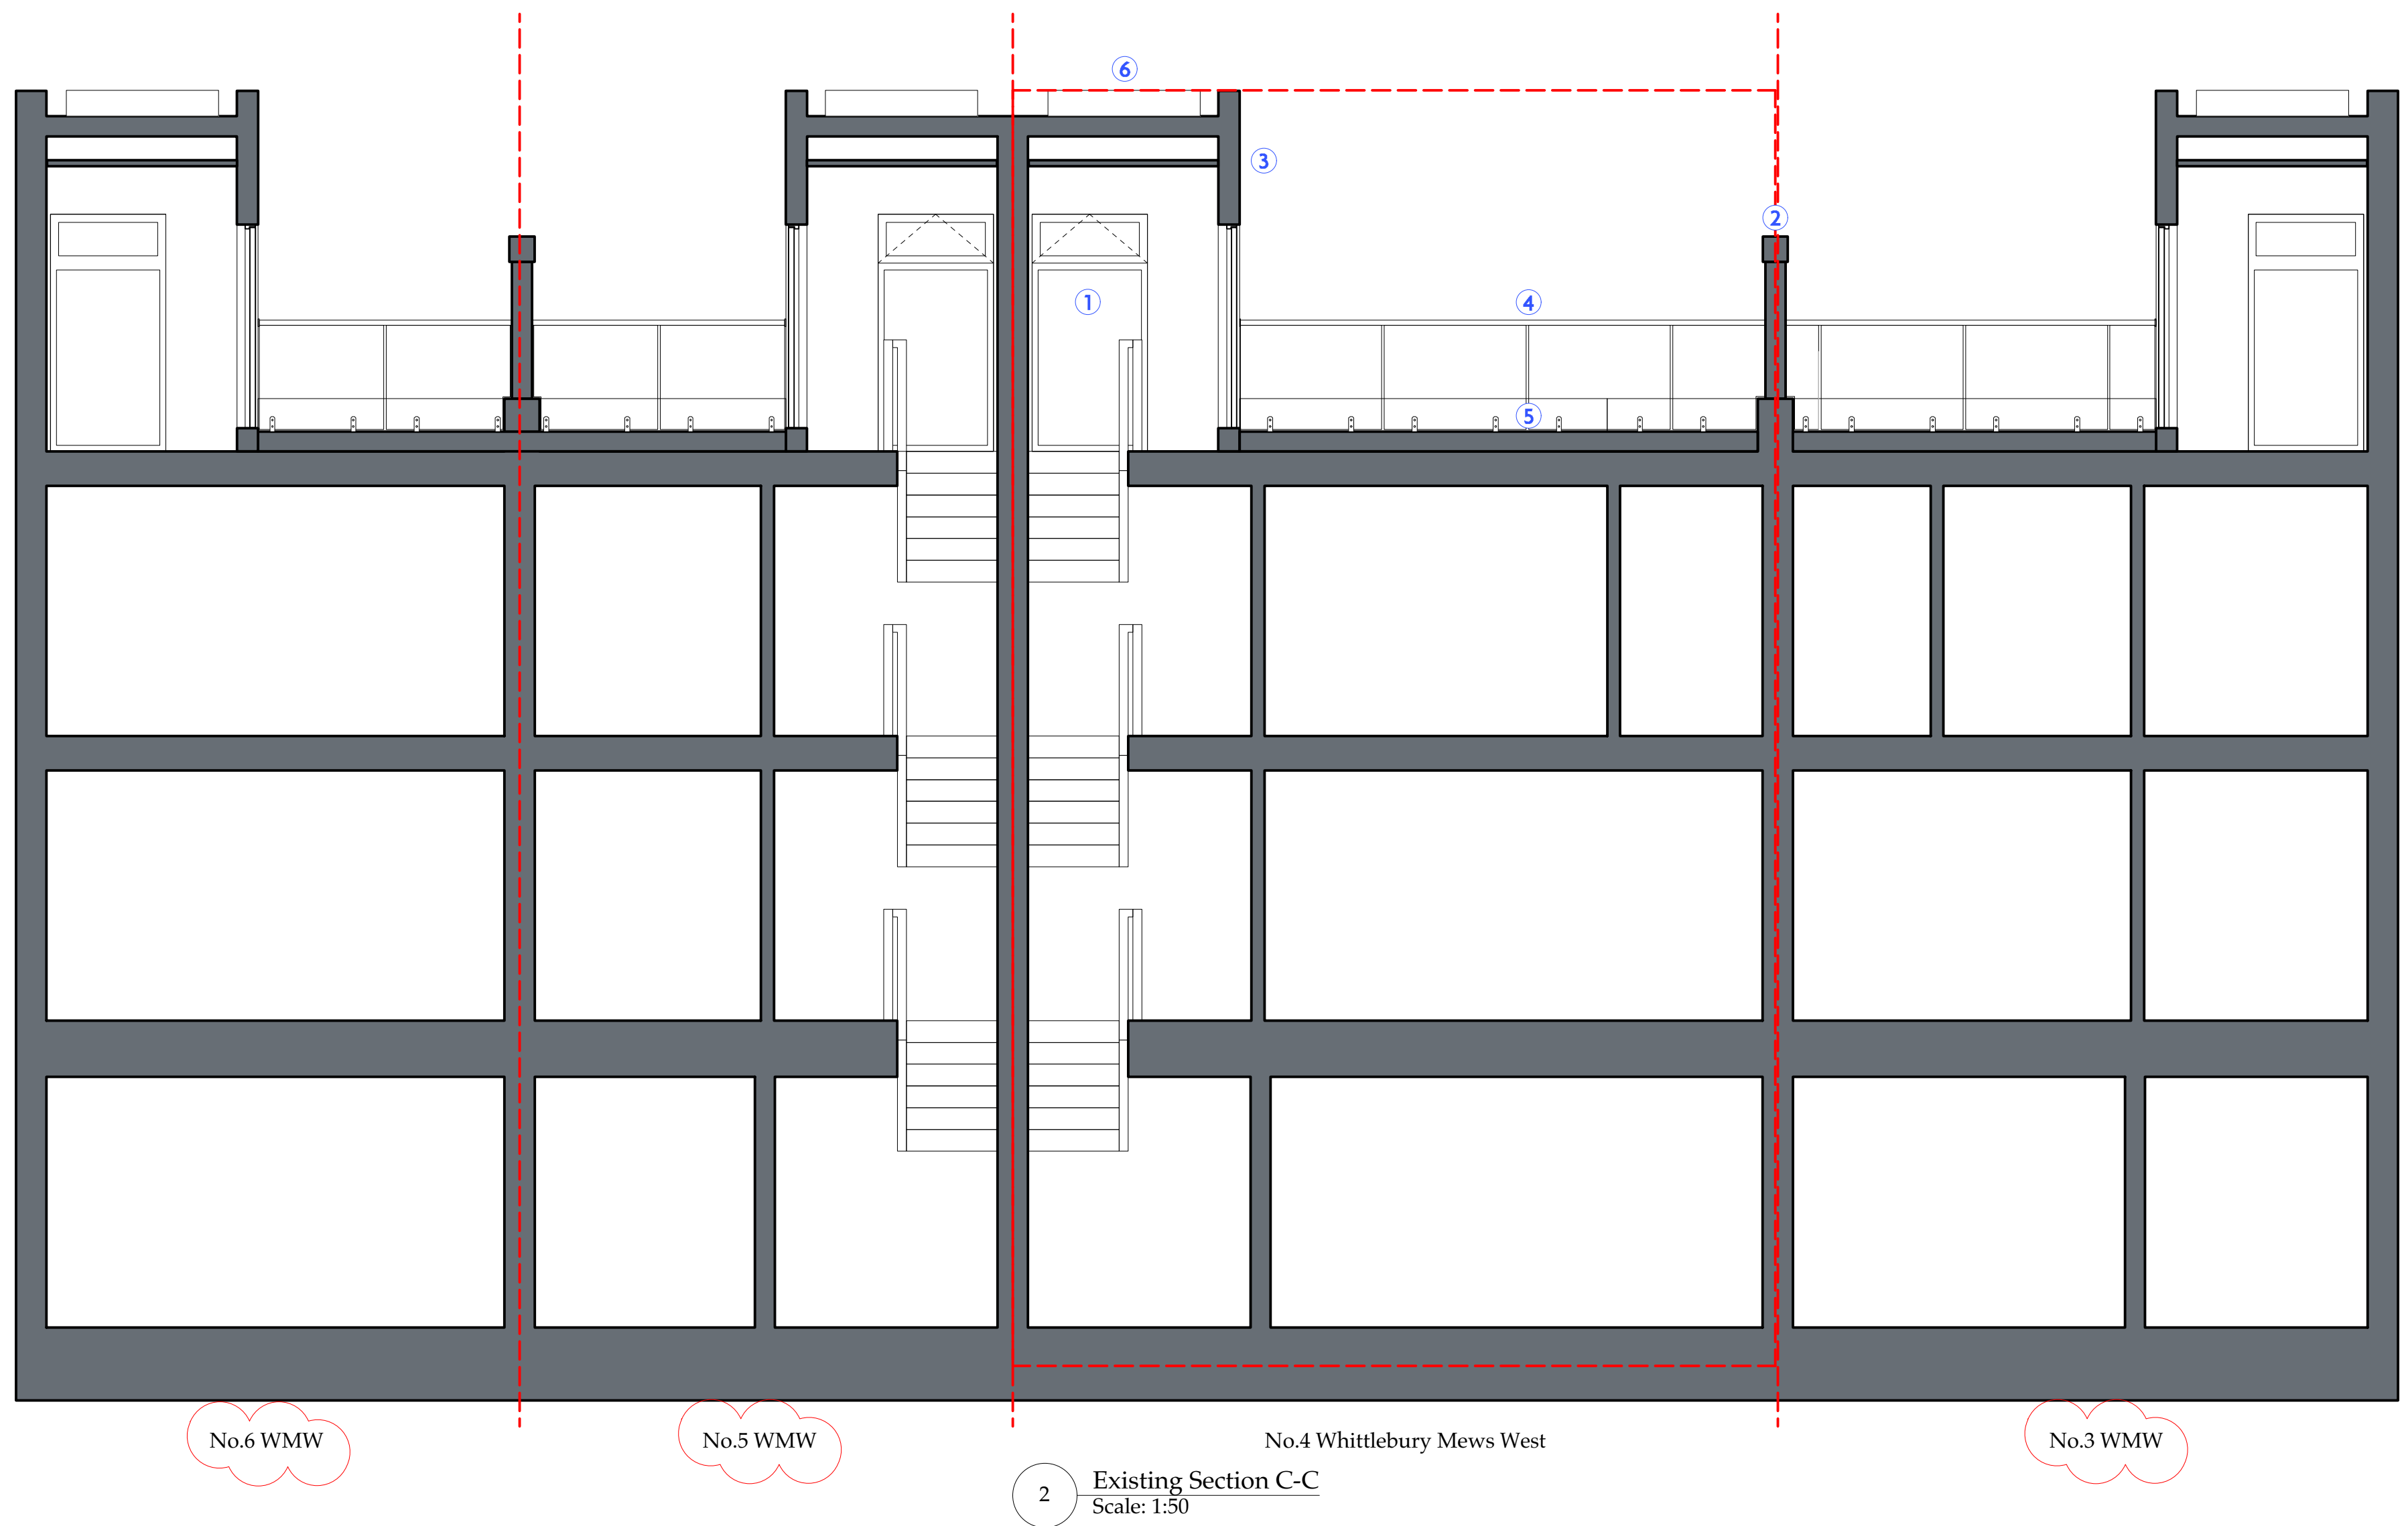

2 Existing Section C-C  
Scale: 1:50

 

Revisions			
P1 03/09/19 Planning			
P2 18/10/19 Planning			
Project Name			
Whittlebury Mews West			
Drawing Title			
Existing Section C-C			
Drawing No.			WM/SEC/002
1:50@A1	FGN/22	July 2019	P2