


1 Proposed External North Elevation (7)

Datum 50,000m A.O.D.


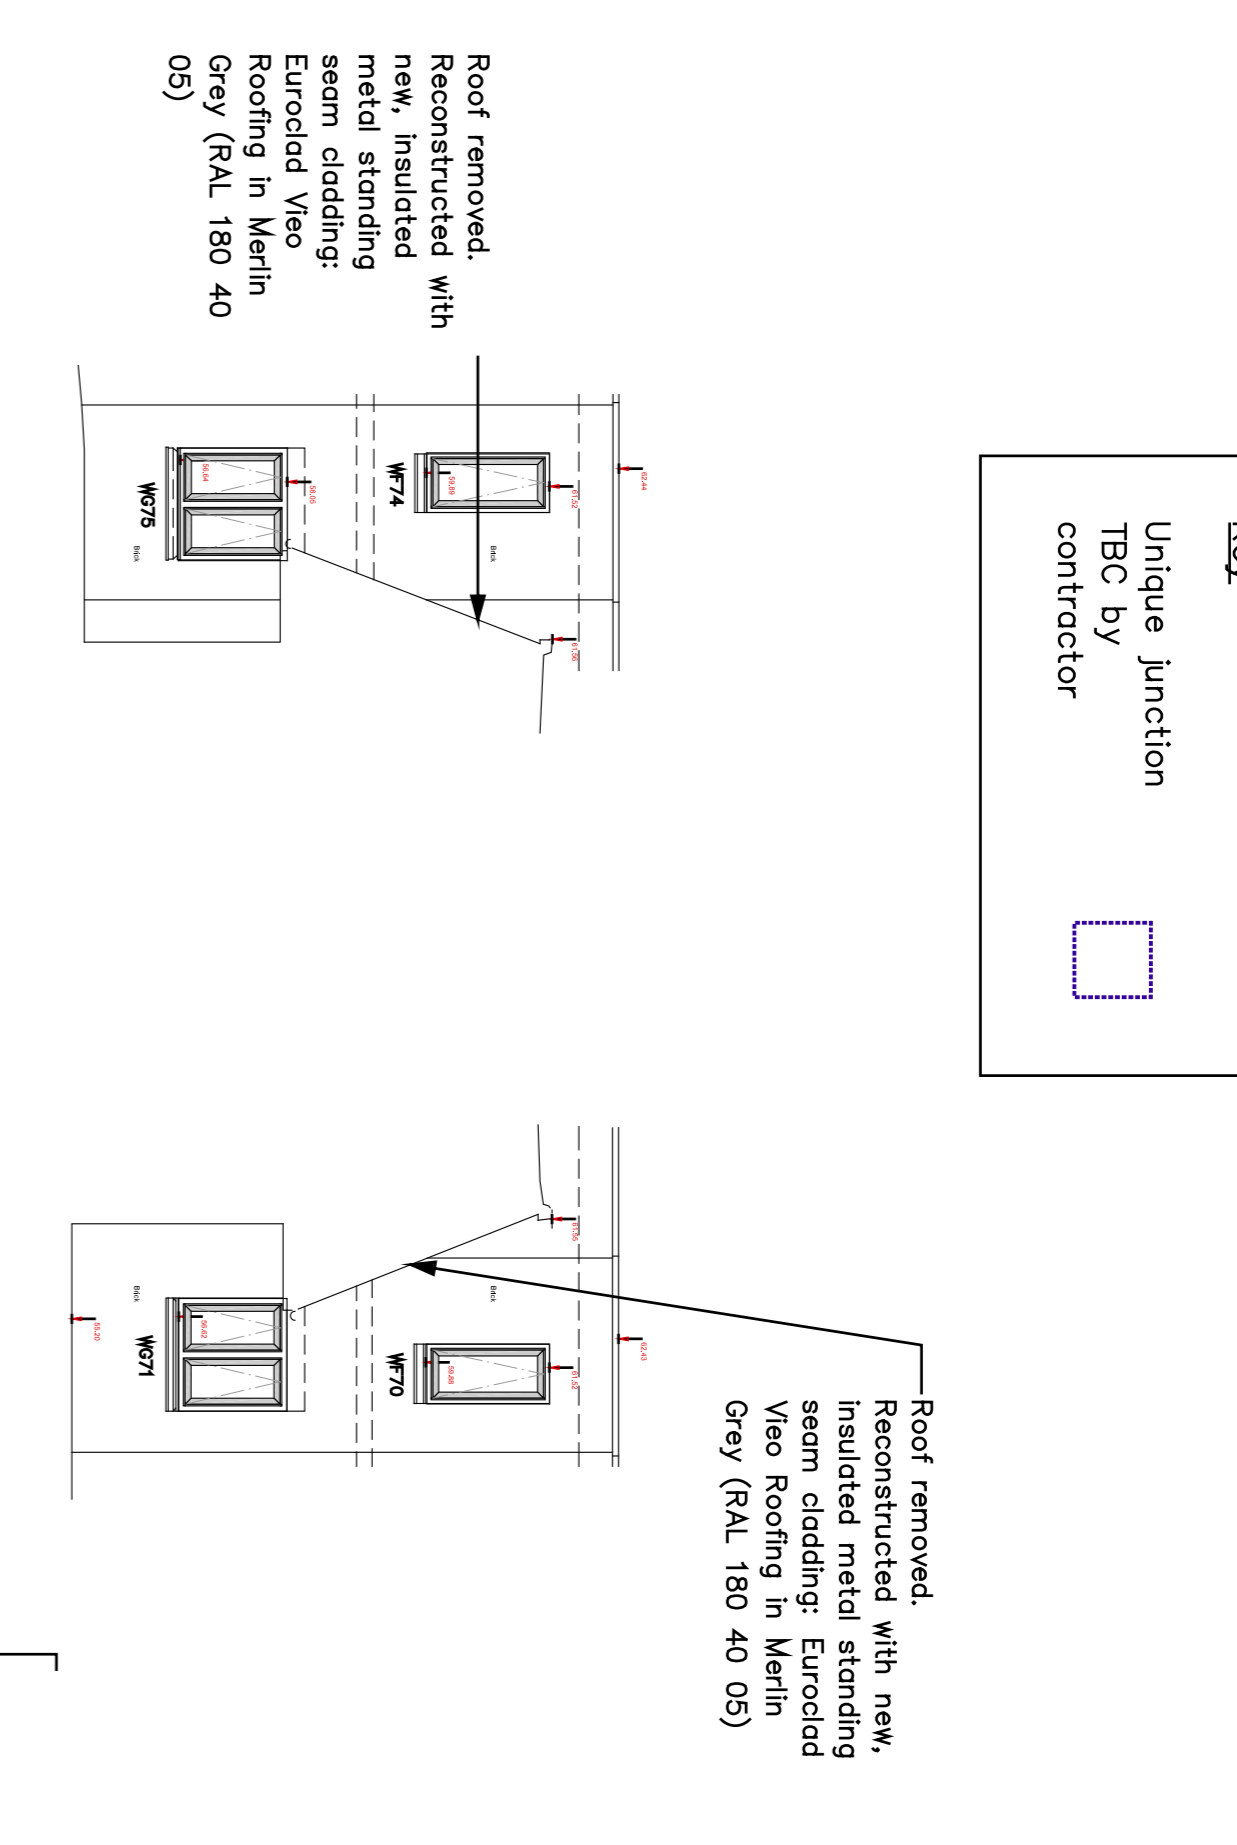


2 Proposed Ext. North-West Elevation (17)

3 Proposed Ext. North-East Elevation (17)


Datum 50,000m A.O.D.

Datum 50,000m A.O.D.

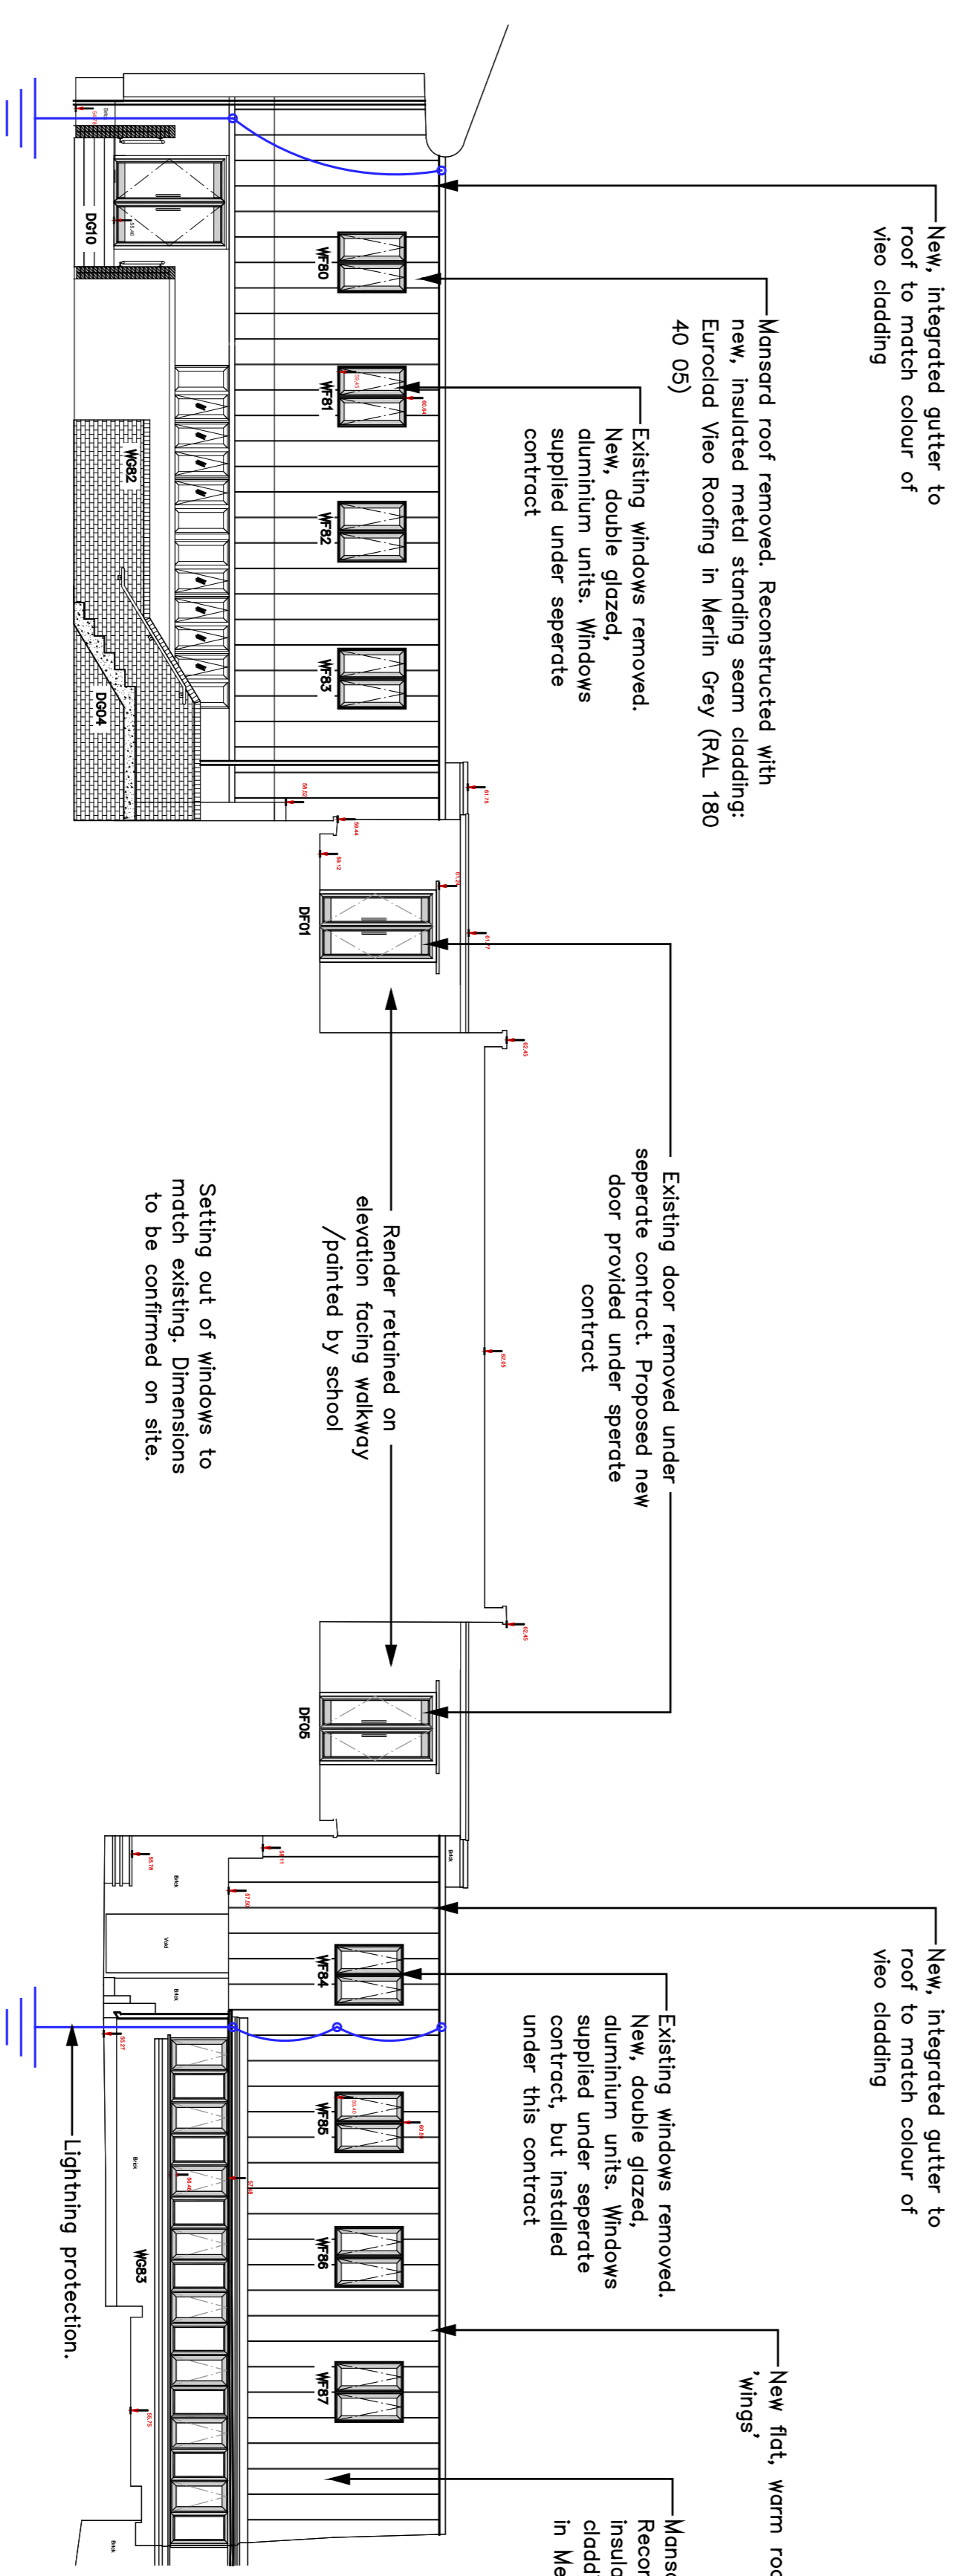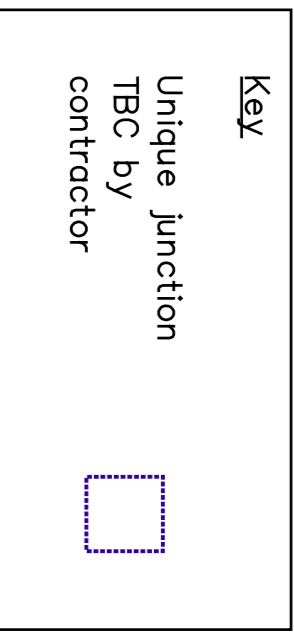

4 Proposed Internal South-West Elevation (8)

Datum 50,000m A.O.D.

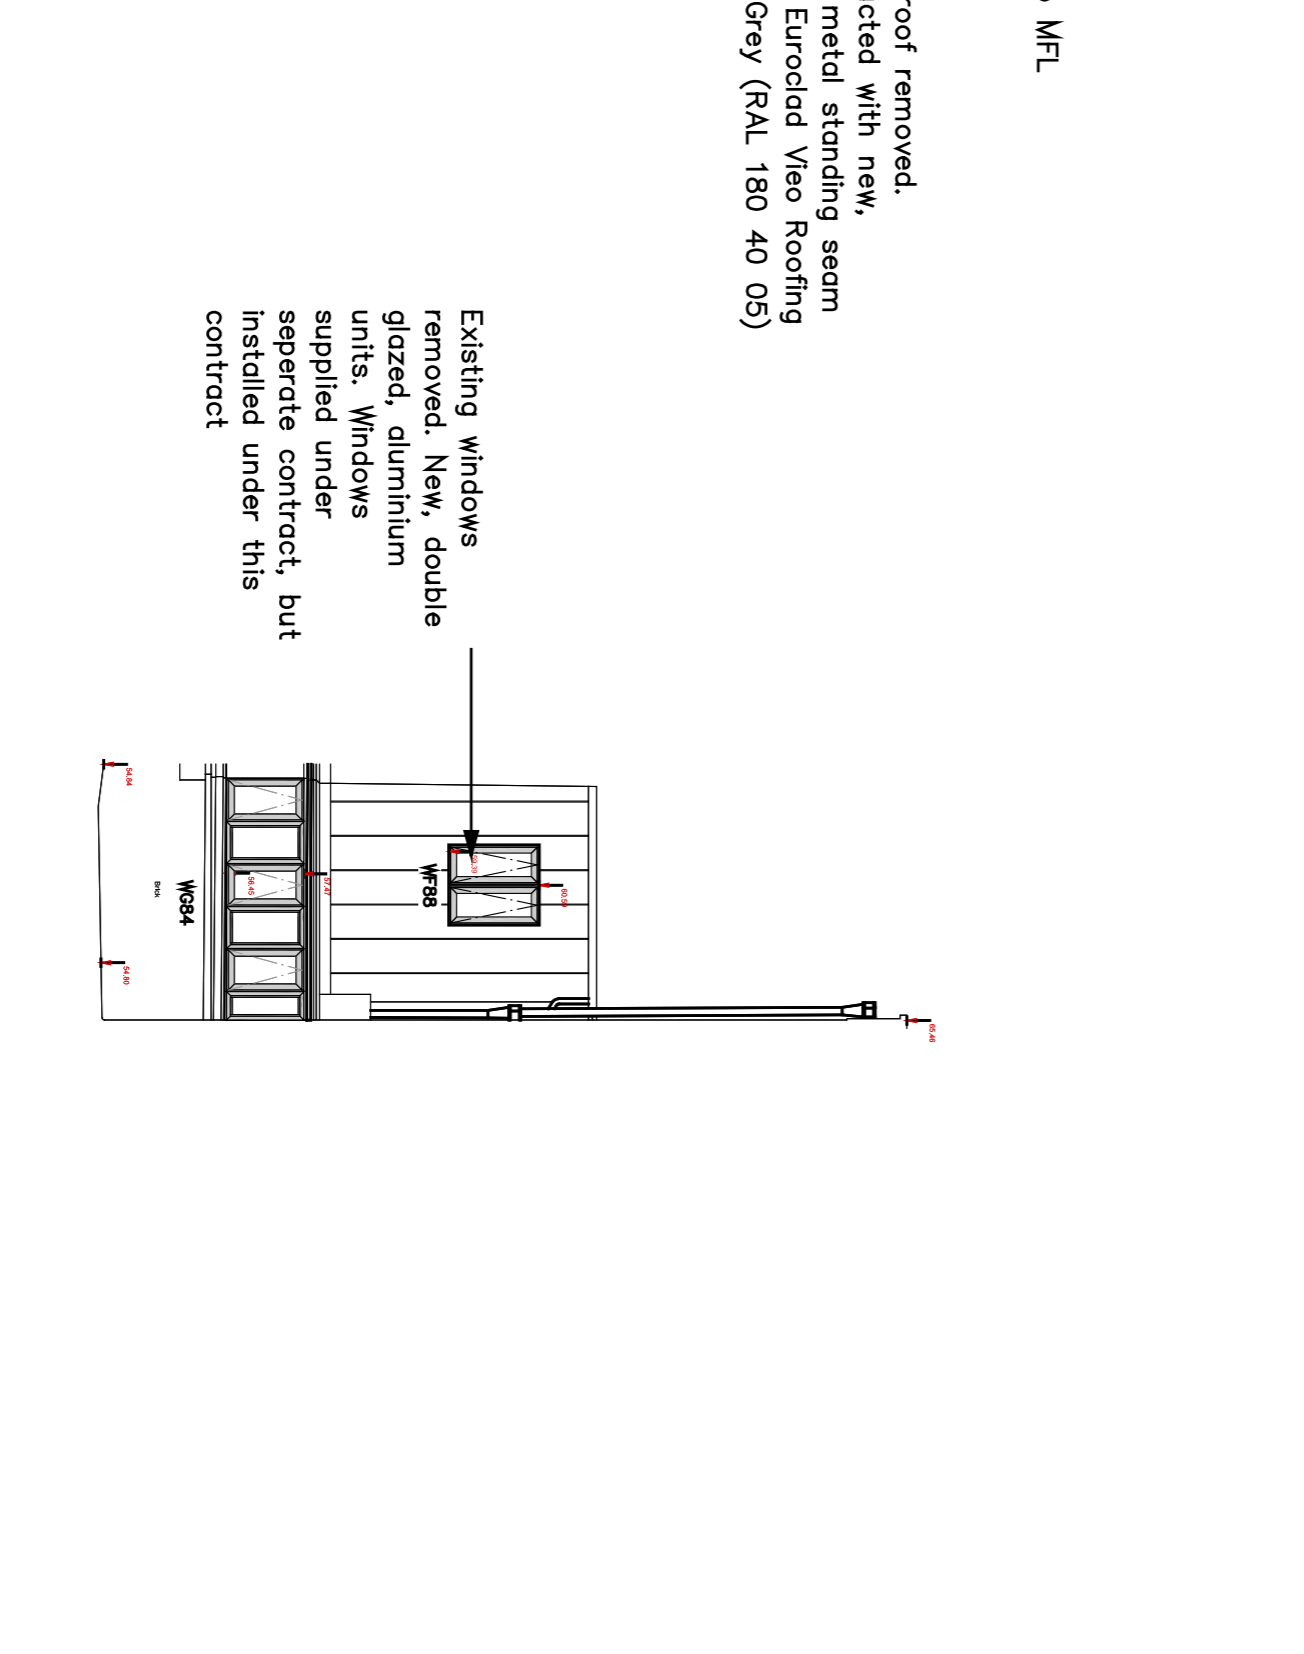

5 Proposed Int. East Elevation (9)

Datum 50,000m A.O.D.

BMFL Ltd. are the copyright owner of this design. No part of this drawing is to be reproduced or transmitted in any form or by any means, electronic, mechanical, photocopying, recording, or by any information storage and retrieval system, without the prior written consent of BMFL Ltd. Any use of this drawing without the prior written consent of BMFL Ltd. is prohibited. BMFL Ltd. is not responsible for any errors or omissions in this drawing. BMFL Ltd. is not responsible for any damage or loss of any kind resulting from the use of this drawing. BMFL Ltd. is not responsible for any delay or interruption of any kind resulting from the use of this drawing. BMFL Ltd. is not responsible for any cost or expense of any kind resulting from the use of this drawing. BMFL Ltd. is not responsible for any liability of any kind resulting from the use of this drawing. BMFL Ltd. is not responsible for any loss of any kind resulting from the use of this drawing. BMFL Ltd. is not responsible for any damage or loss of any kind resulting from the use of this drawing. BMFL Ltd. is not responsible for any delay or interruption of any kind resulting from the use of this drawing. BMFL Ltd. is not responsible for any cost or expense of any kind resulting from the use of this drawing. BMFL Ltd. is not responsible for any liability of any kind resulting from the use of this drawing. BMFL Ltd. is not responsible for any loss of any kind resulting from the use of this drawing.

Note: Base drawing information taken from tender drawings produced by Sarah Migglesworth Architects.

Rev	Date	Description	By	Check	Scale
01	20/06/2019	Issue for RIBA	MJ	MJ	1:100
02	06/06/2019	Revised	MJ	MJ	1:100
03	20/06/2019	Revised	MJ	MJ	1:100
04	20/06/2019	Revised	MJ	MJ	1:100

Client  
**William Ellis School**

Project Name  
**William Ellis School**

Drawing Title  
**Proposed MLF Elevations**

Issue Status	Date	By
For Approval	June 2019	MJ
Scale & Paper Size	1:100@A1	MJ
Project No.	5	04
Rev.	203	04

