



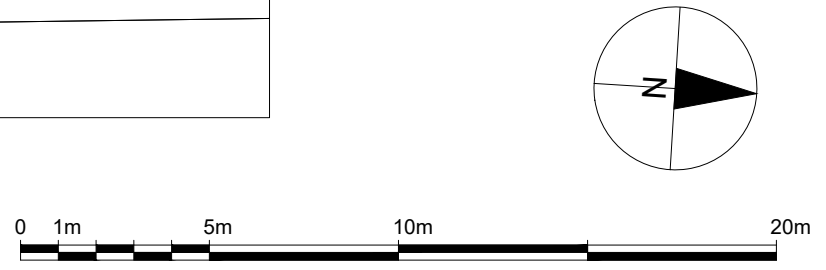


**KEY**  
 1 Entrance  
 2 Terrace and garden flat B  
 3 Light well Terrace flat A


 Property Boundary

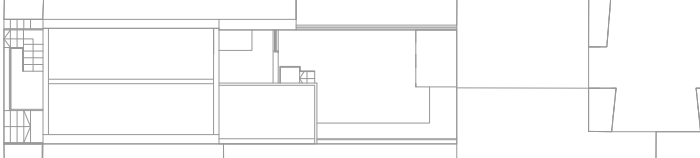


	<b>PROJECT TITLE</b> 114 Prince of Wales	<b>DRAWING TITLE</b> Approved Site Plan	<b>REVISIONS</b>		SCALE AT A3 <b>1:200</b>
	<b>CLIENT</b> Lorenzo Calzavara	REV:    DESCRIPTION:	BY:	DATE:	DATE: Nov 2019
	<b>DRAWING No</b> PRWLS-L601	REV:    DESCRIPTION:	BY:	DATE:	REV

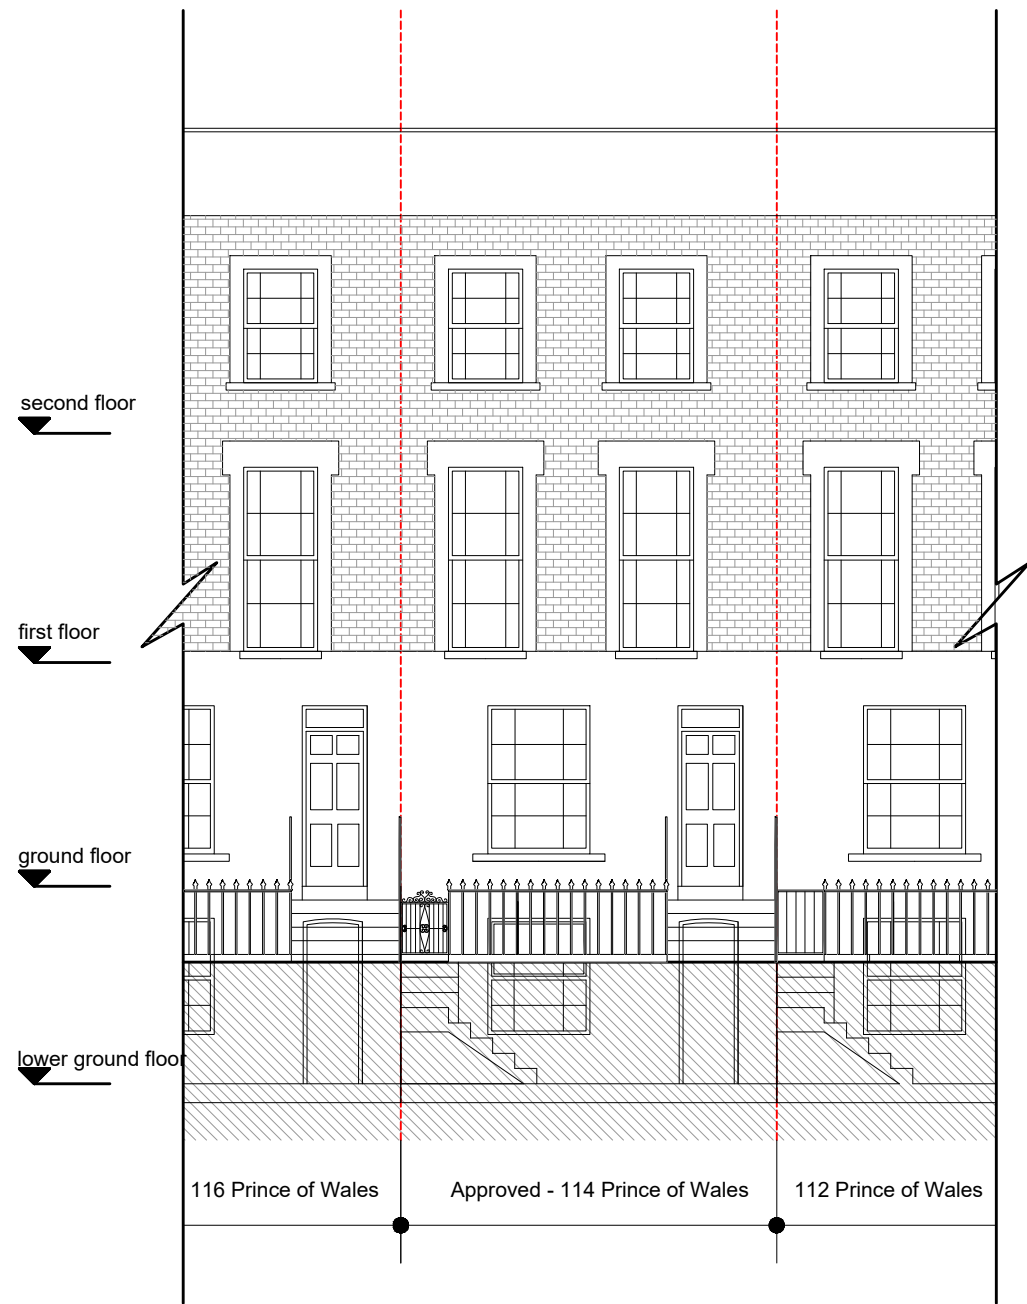


FRONT ELEVATION

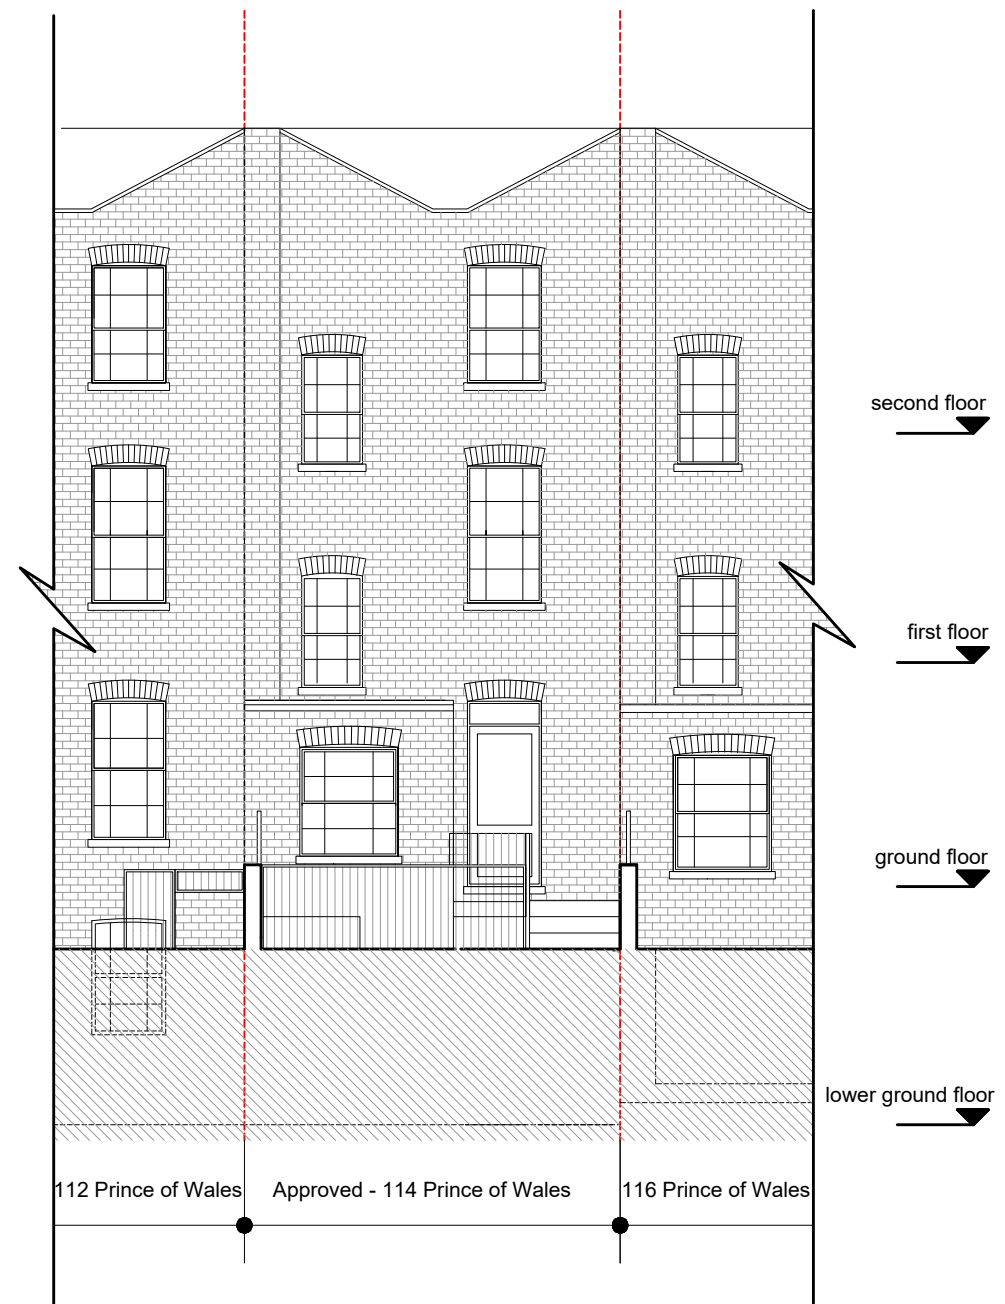

REAR ELEVATION

 

**PROJECT TITLE**  
114 Prince of Wales

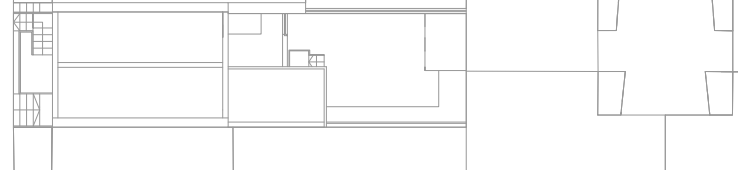

**DRAWING TITLE**  
Approved Front and Rear Elevation

**CLIENT**  
Lorenzo Calzavara

**DRAWING No**  
PRWLS-E601




**REVISIONS**

REV:	DESCRIPTION:	BY:	DATE:


SCALE AT A3  
**1:100**

DATE:  
**Nov 2019**

REV

 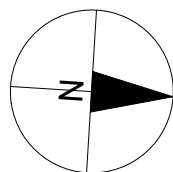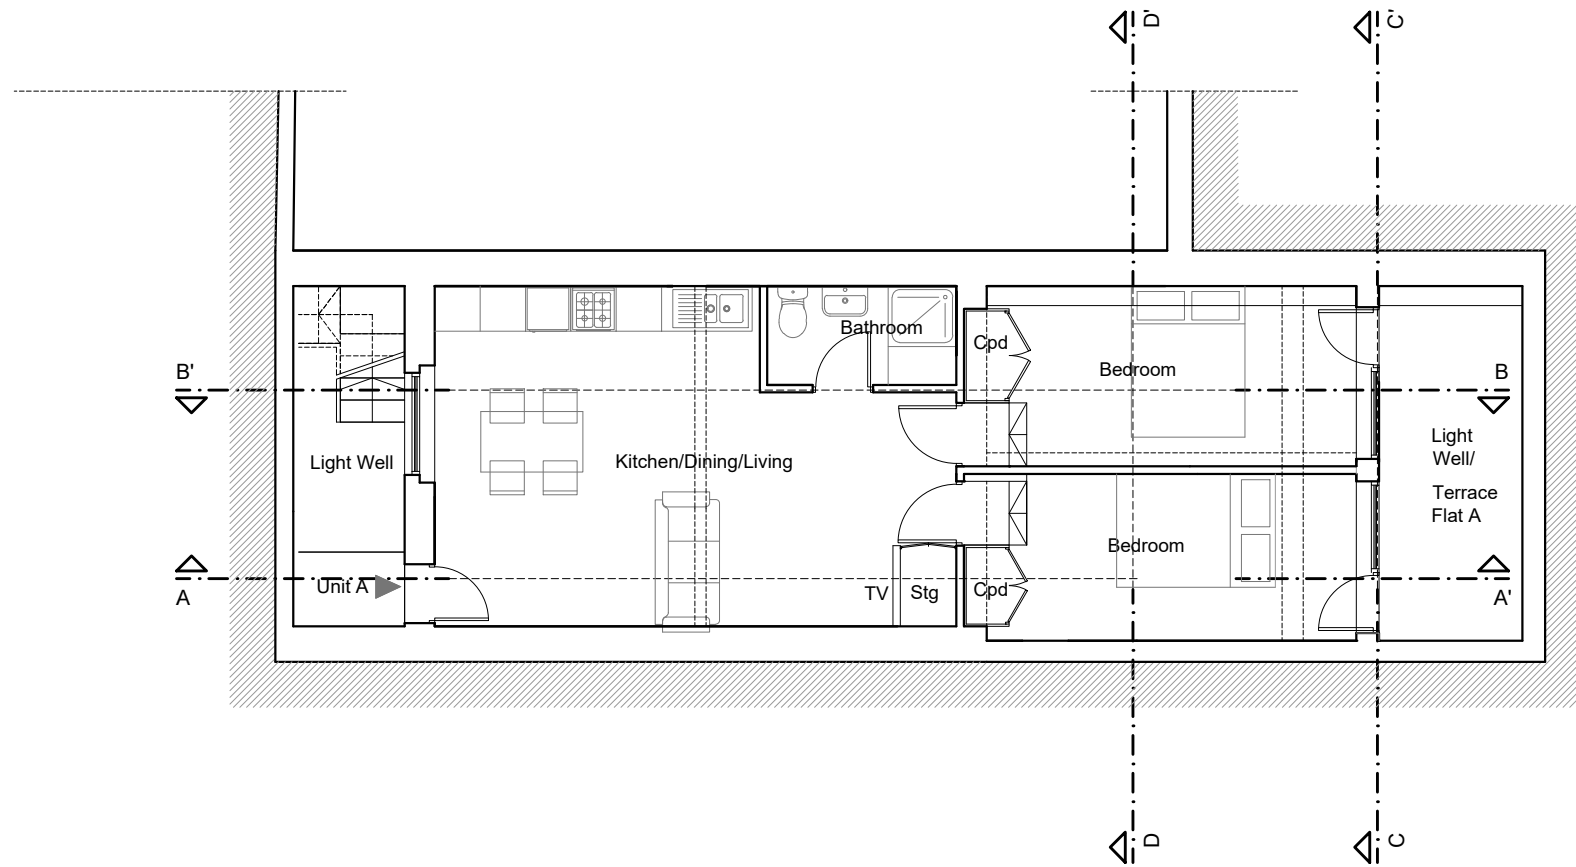

**PROJECT TITLE**  
114 Prince of Wales

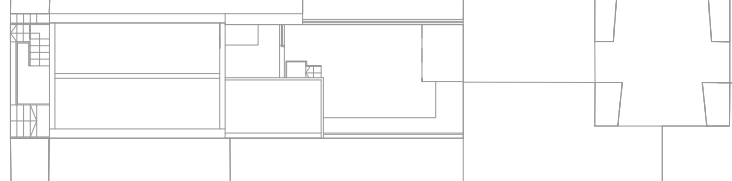

**DRAWING TITLE**  
*Approved Lower Ground Floor*

**CLIENT**  
*Lorenzo Calzavara*

**DRAWING No**  
*PRWLS-P600*

**REVISIONS**

REV:	DESCRIPTION:	BY:	DATE:



SCALE AT A3  
**1:100**

DATE:  
**Nov 2019**

REV

PRINCE OF WALES

NEWBURY MEWS

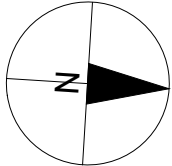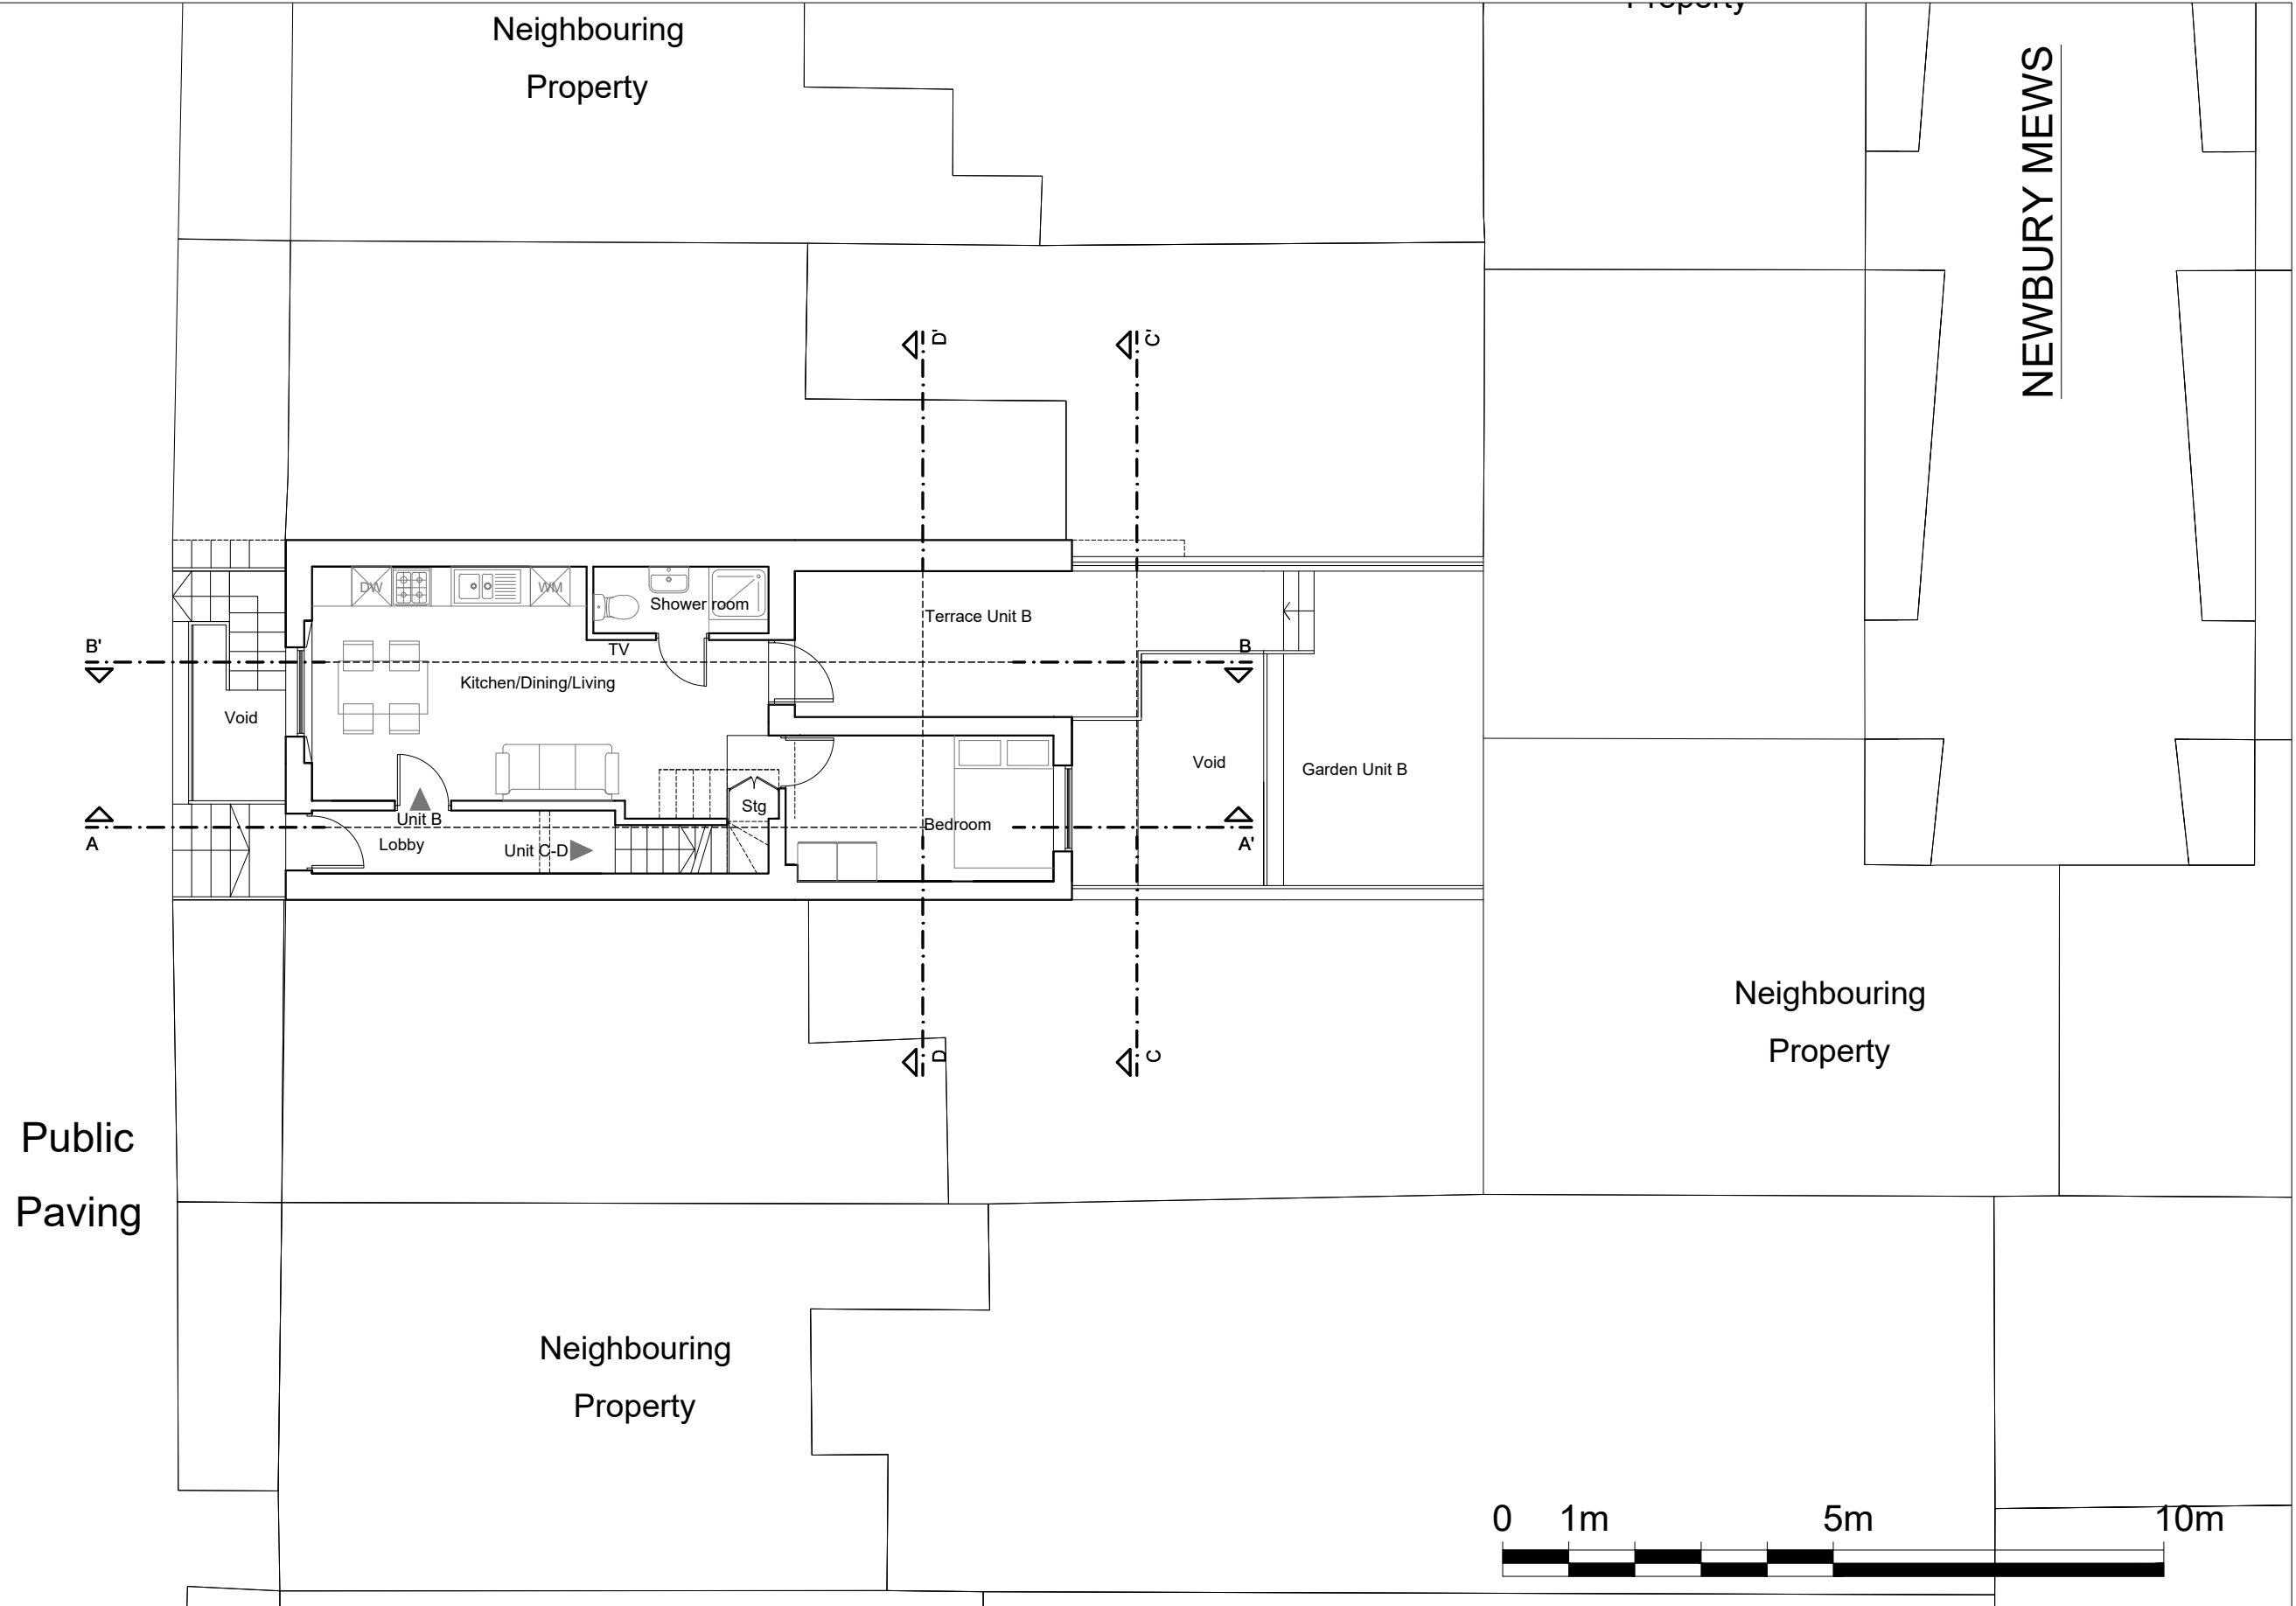

**PROJECT TITLE**  
114 Prince of Wales

**DRAWING TITLE**  
Approved Ground Floor

**REVISIONS**

SCALE AT A3

1:100

**CLIENT**  
Lorenzo Calzavara

REV: DESCRIPTION:

BY: DATE:

DATE:  
Nov 2019

**DRAWING No**  
PRWLS-P601



REV




PRINCE OF WALES

NEWBURY MEWS

Public Paving

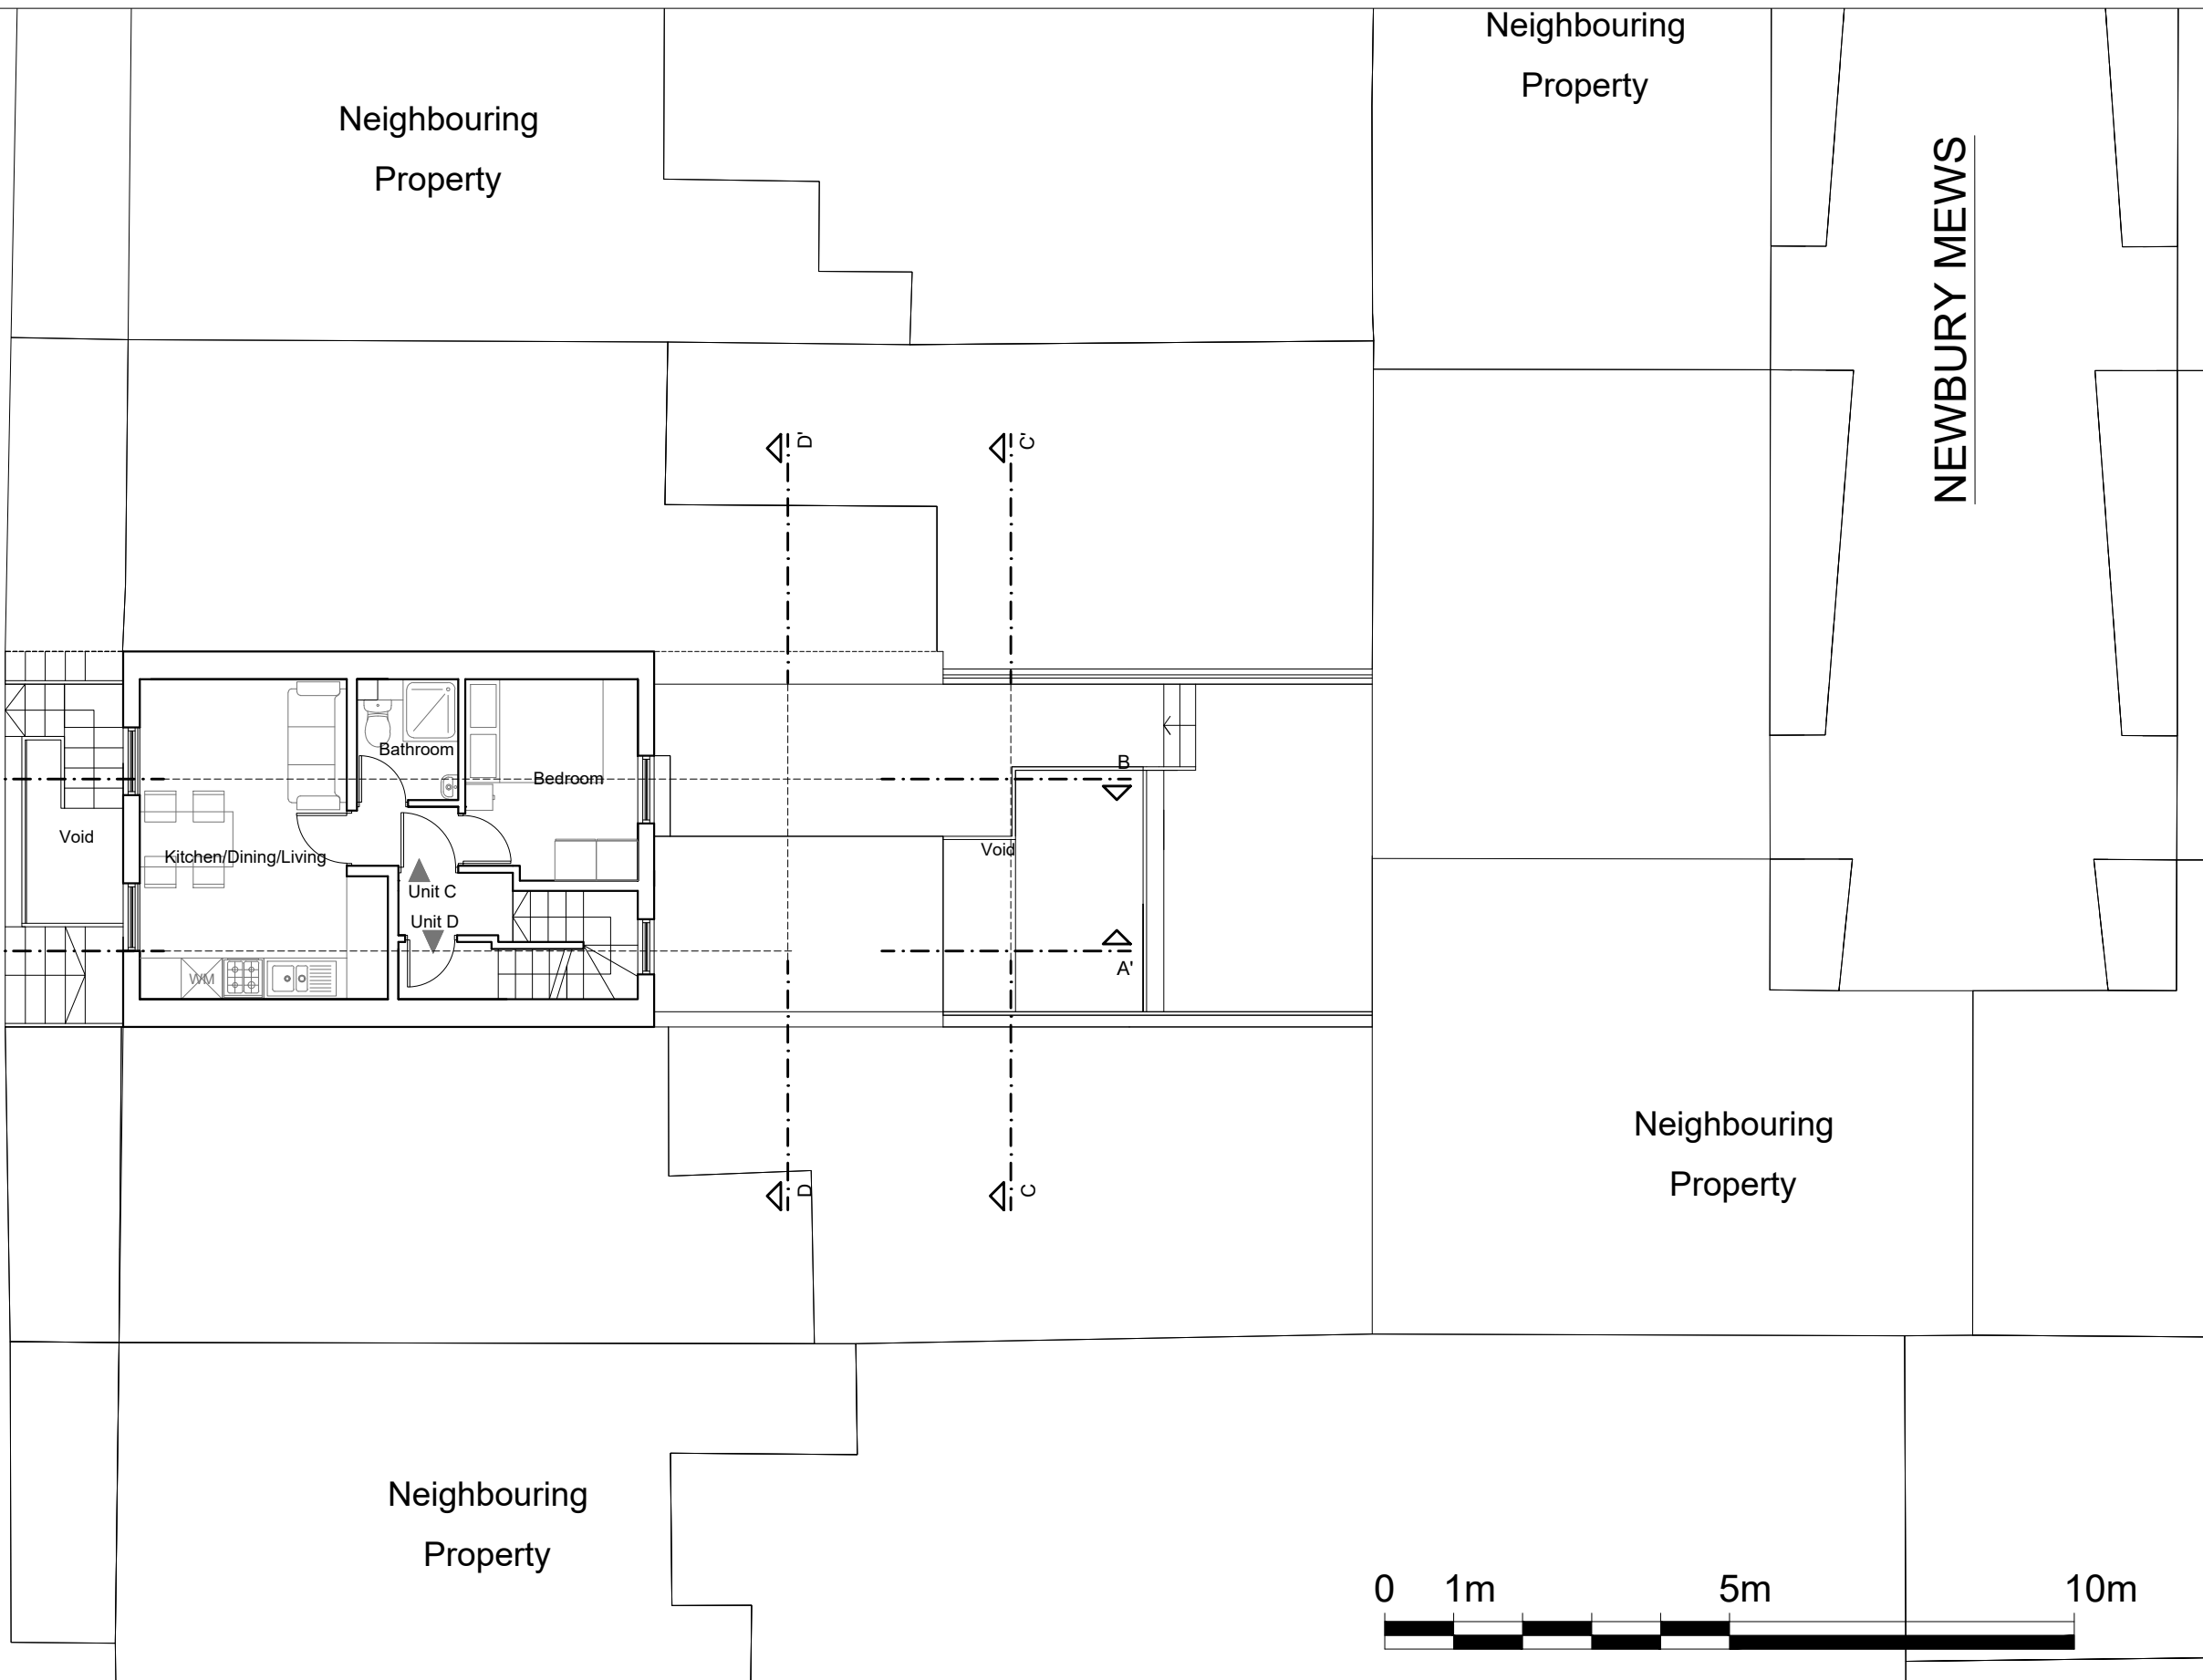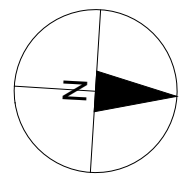

**PROJECT TITLE**  
114 Prince of Wales

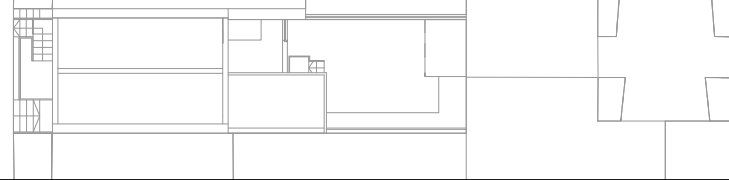

**DRAWING TITLE**  
Approved First Floor

**CLIENT**  
Lorenzo Calzavara


**DRAWING No**  
PRWLS-P602

**REVISIONS**

REV:	DESCRIPTION:	BY:	DATE:

SCALE AT A3  
**1:100**  
DATE:  
Nov 2019  
REV

PRINCE OF WALES

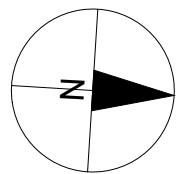

Public Paving


Neighbouring Property

Neighbouring Property

NEWBURY MEWS

Neighbouring Property

Neighbouring Property

 

**PROJECT TITLE**  
114 Prince of Wales



**DRAWING TITLE**  
Approved Second Floor


**CLIENT**  
Lorenzo Calzavara

**DRAWING No**  
PRWLS-P603

**REVISIONS**

REV:	DESCRIPTION:	BY:	DATE:

SCALE AT A3  
**1:100**  
DATE:  
Nov 2019  
REV

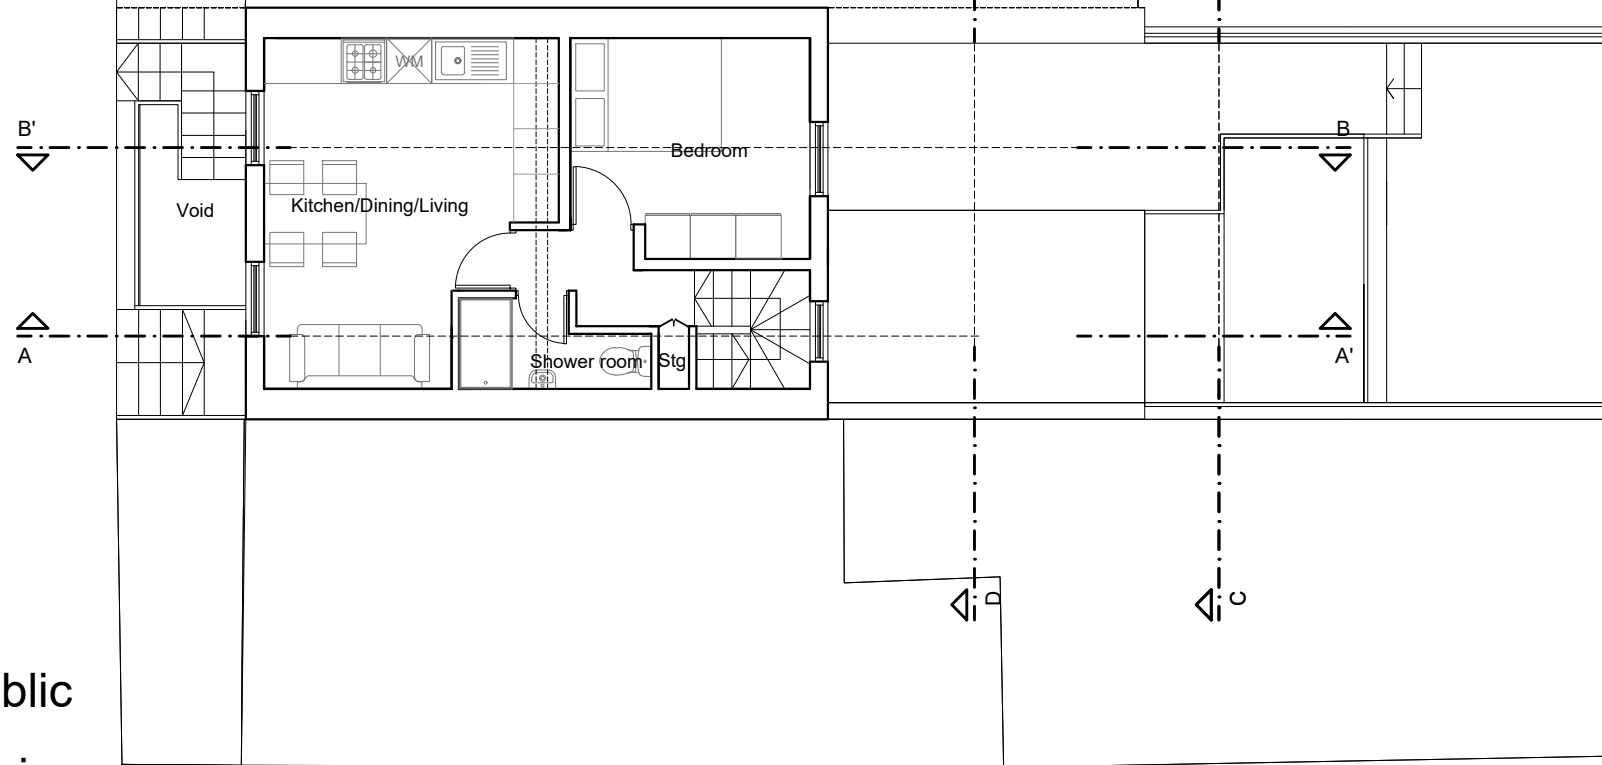

PRINCE OF WALES

Neighbouring  
Property

Neighbouring  
Property

NEWBURY MEWS

Ne

B'  
A

Void

B  
A'

B

B


B

B

Neighbouring  
Property

Public  
Paving

Neighbouring  
Property

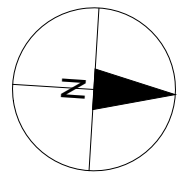

**PROJECT TITLE**  
114 Prince of Wales

**DRAWING TITLE**  
Approved Roof Plan

**REVISIONS**

REV: DESCRIPTION:

BY: DATE:


SCALE AT A3  
**1:100**


DATE:  
**Nov 2019**

REV


**CLIENT**  
Lorenzo Calzavara

**DRAWING No**  
PRWLS-P604

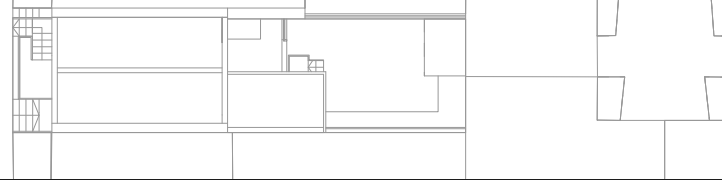

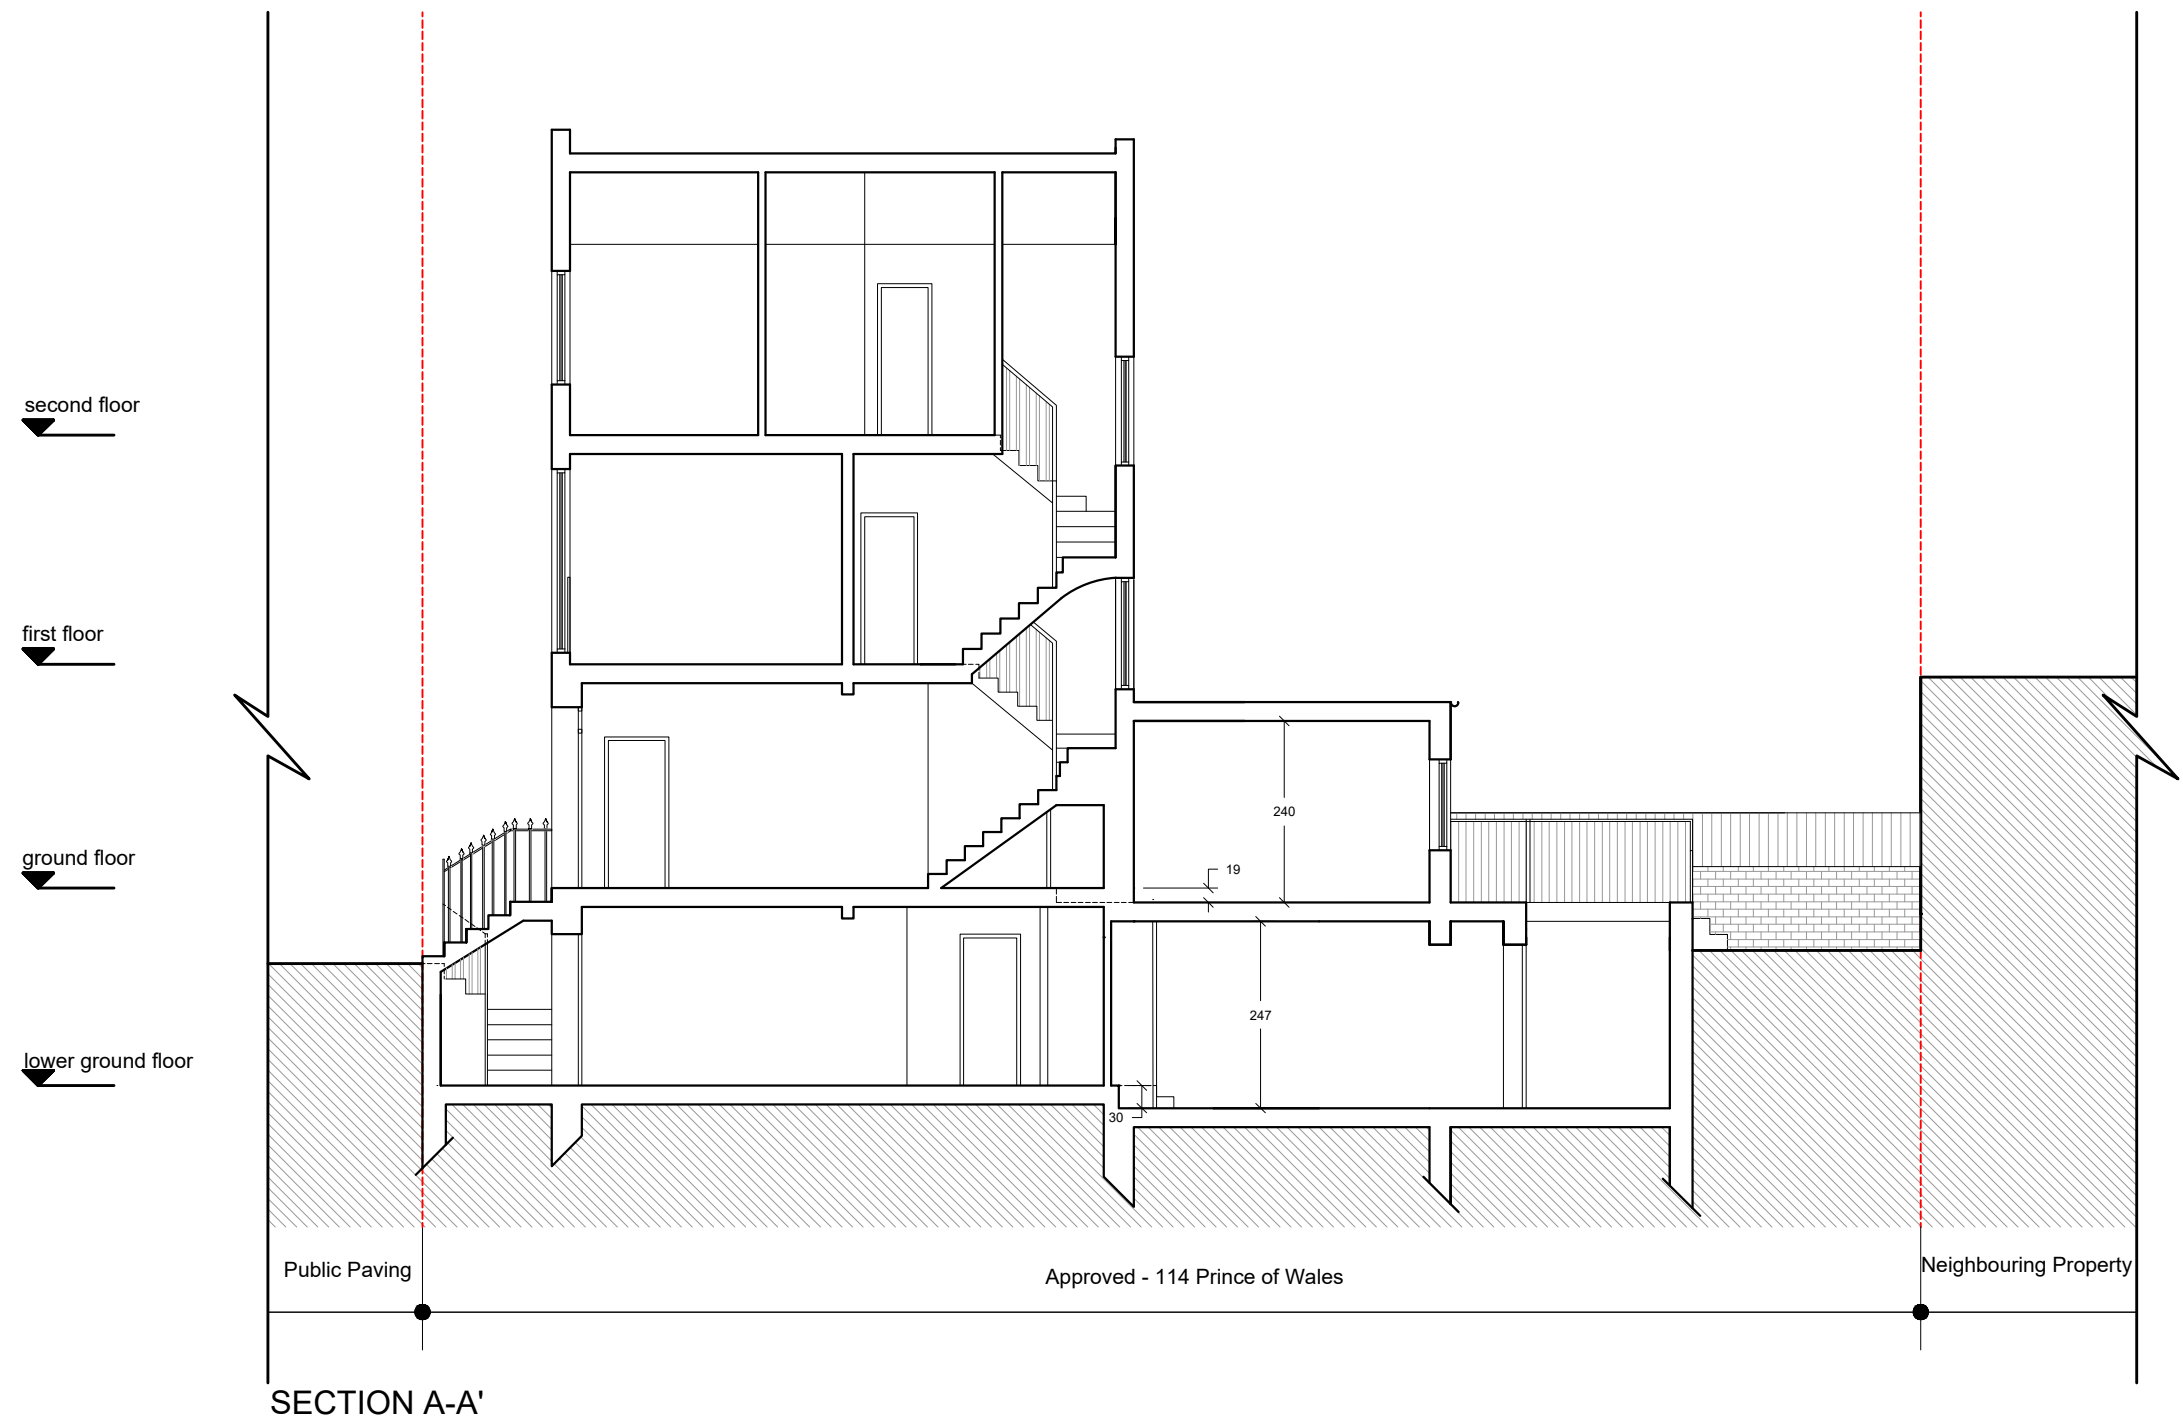

**PROJECT TITLE**  
114 Prince of Wales

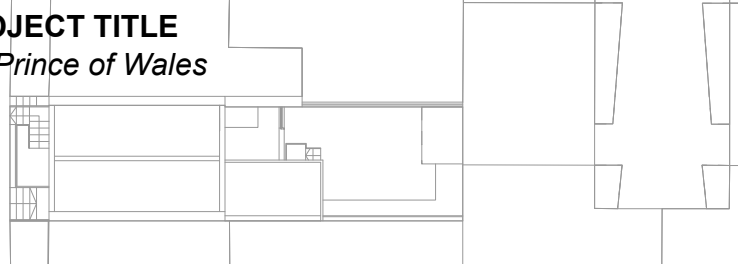

**DRAWING TITLE**  
Approved Section A-A'

**CLIENT**  
Lorenzo Calzavara

**DRAWING No**  
PRWLS-S601

**REVISIONS**



REV:	DESCRIPTION:	BY:	DATE:

SCALE AT A3  
**1:100**


DATE:  
**Nov 2019**

REV



 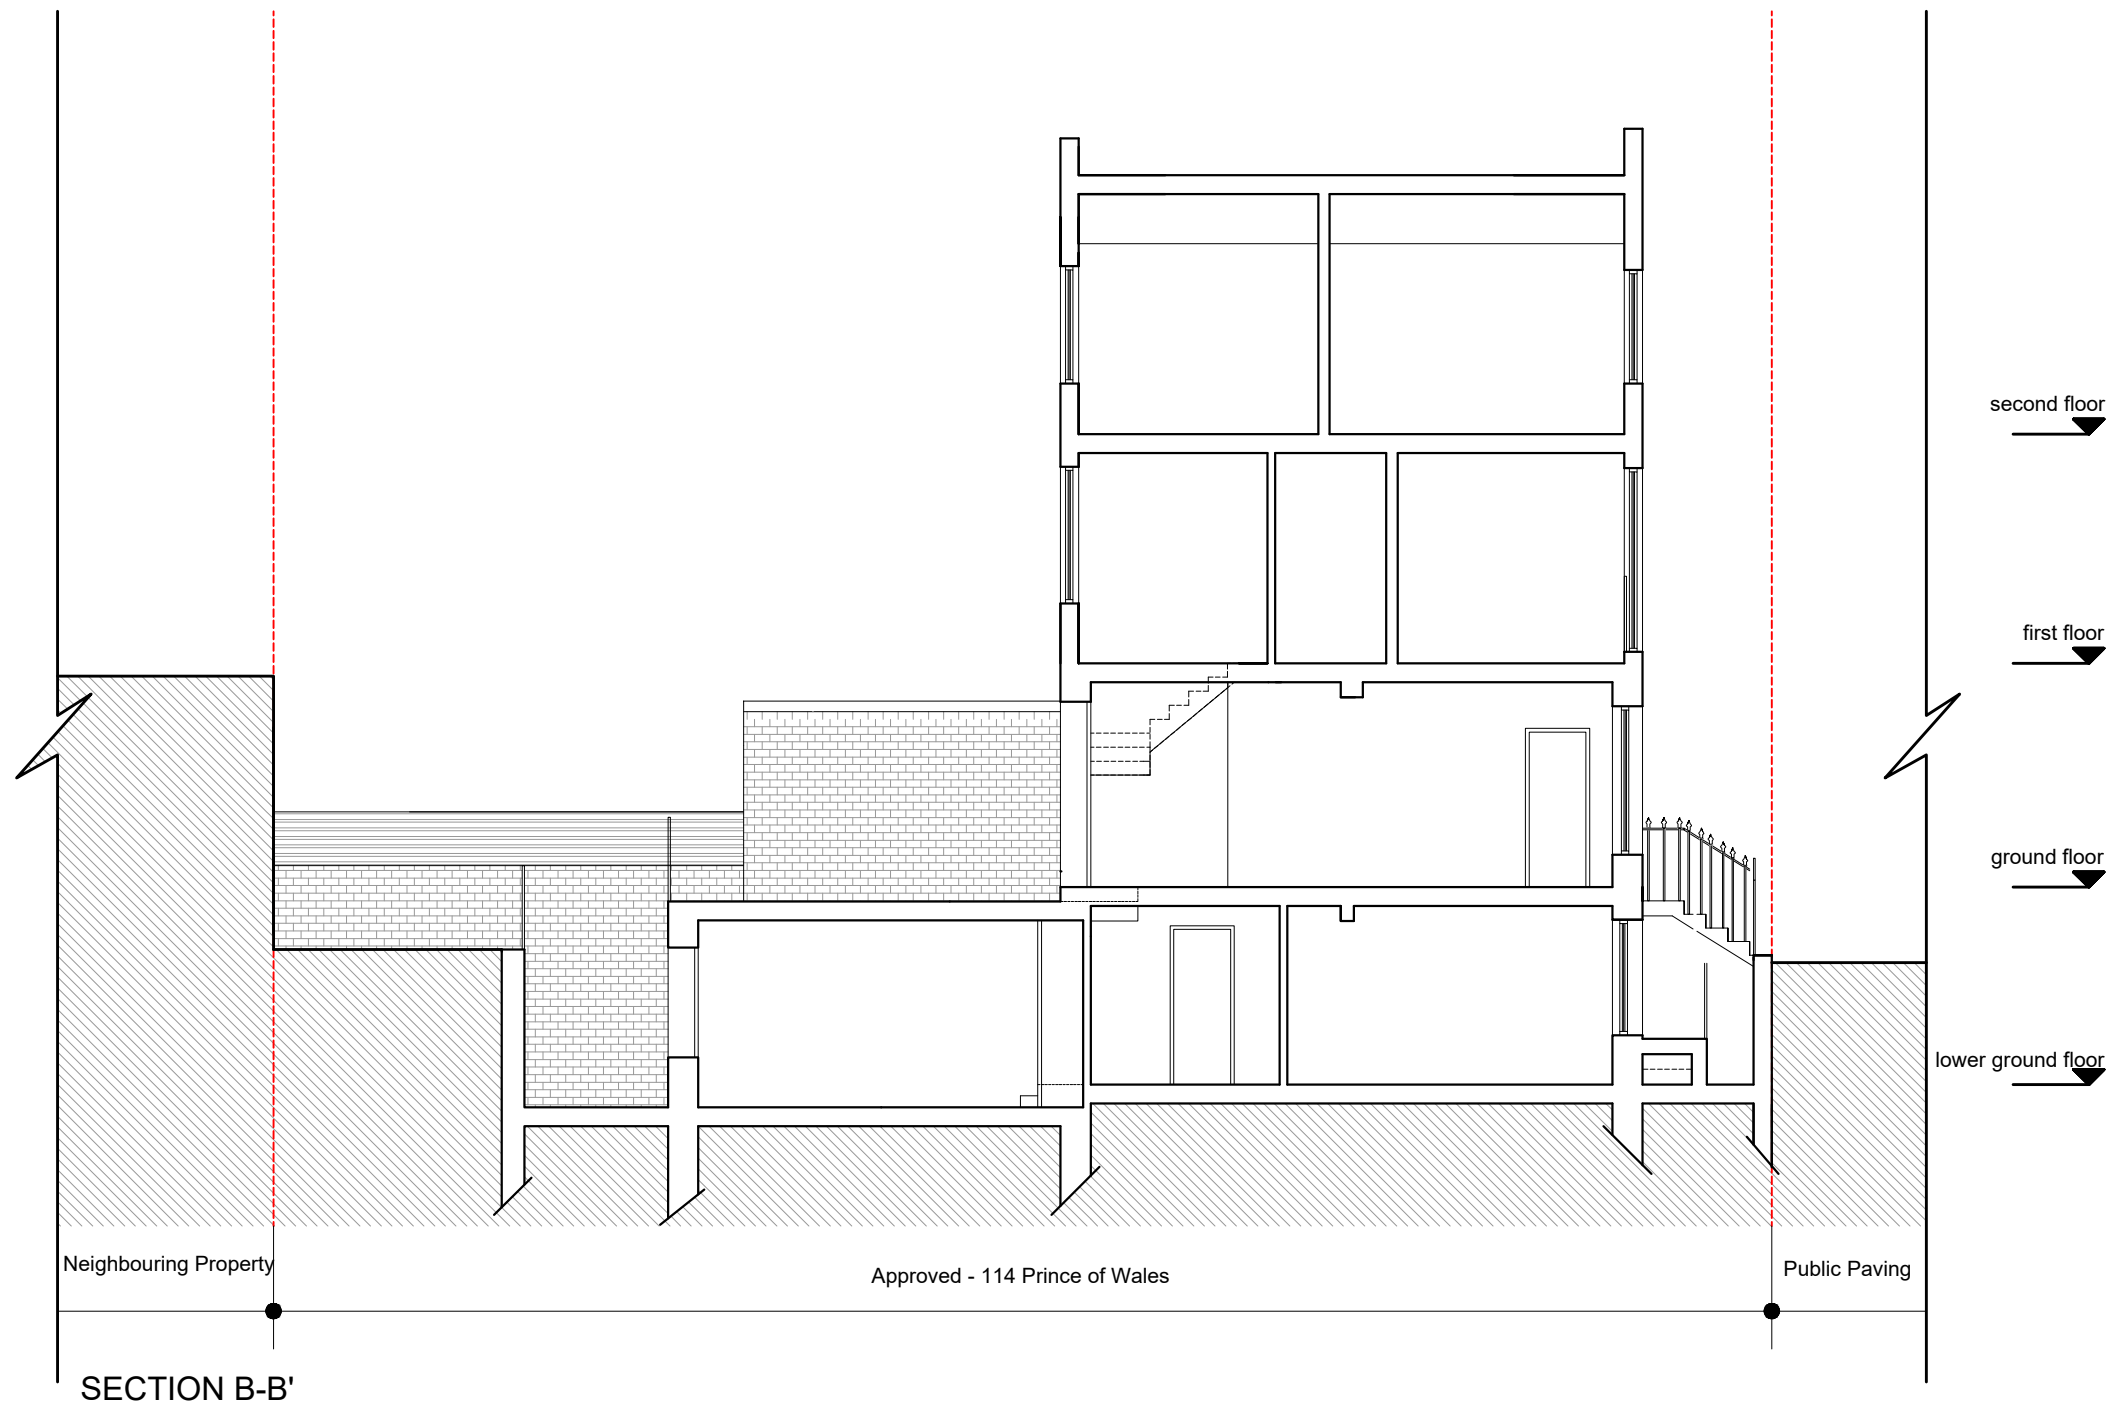

**PROJECT TITLE**  
114 Prince of Wales

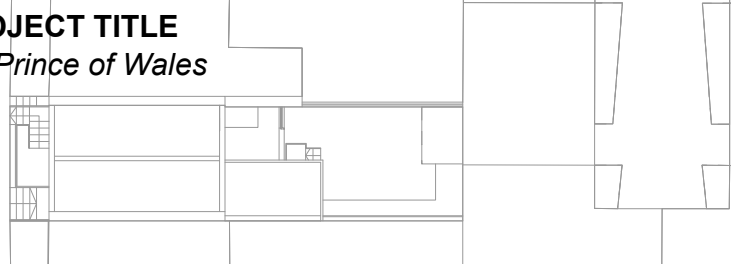

**DRAWING TITLE**  
Approved Section B-B'

**CLIENT**  
Lorenzo Calzavara

**DRAWING No**  
PRWLS-S602


**REVISIONS**

REV:	DESCRIPTION:	BY:	DATE:


SCALE AT A3  
**1:100**

DATE:  
**Nov 2019**


REV

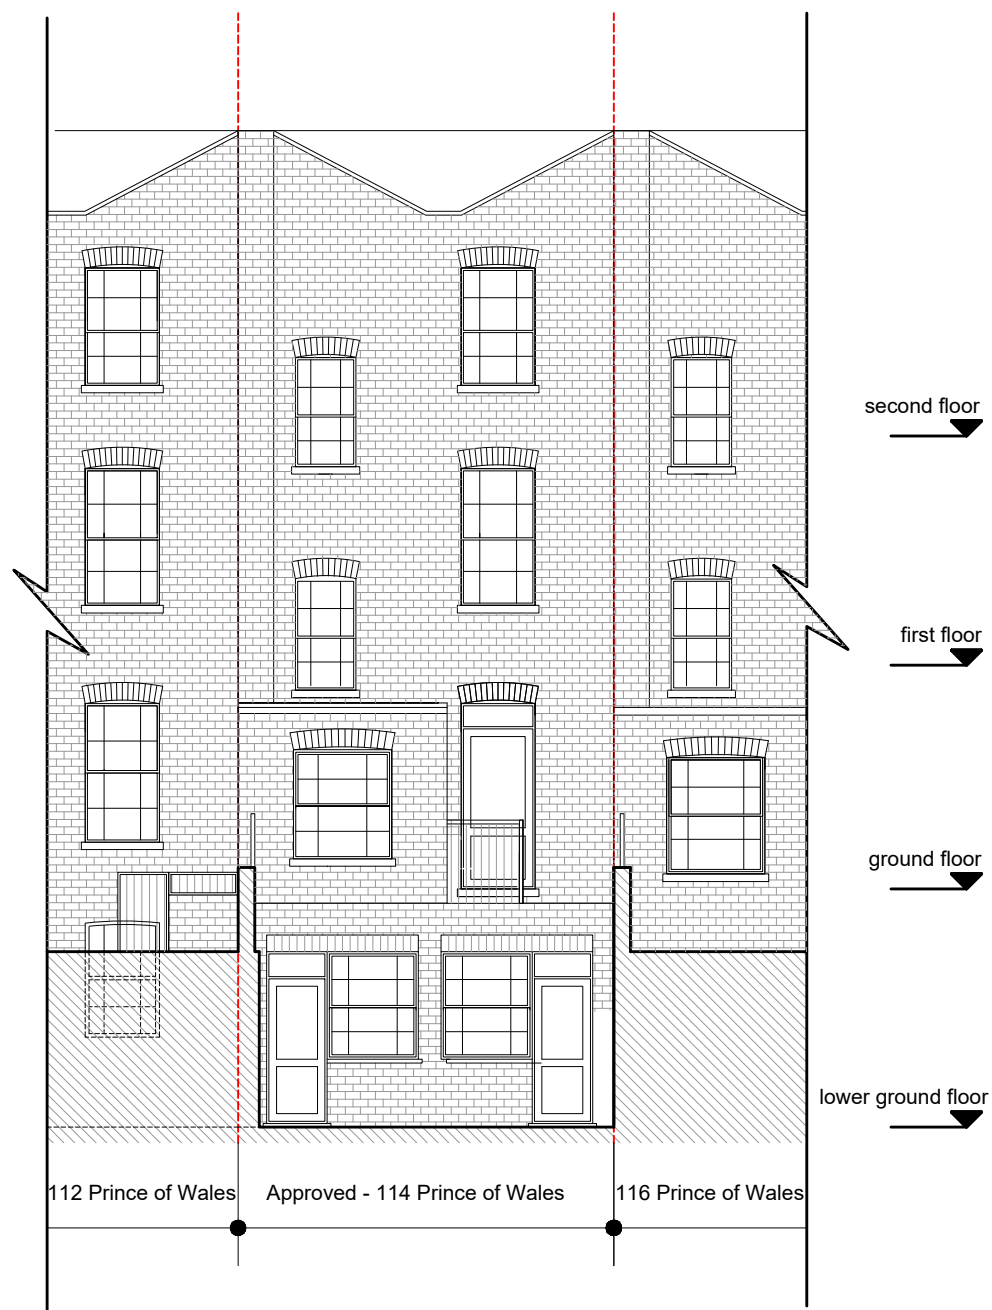


SECTION C-C'

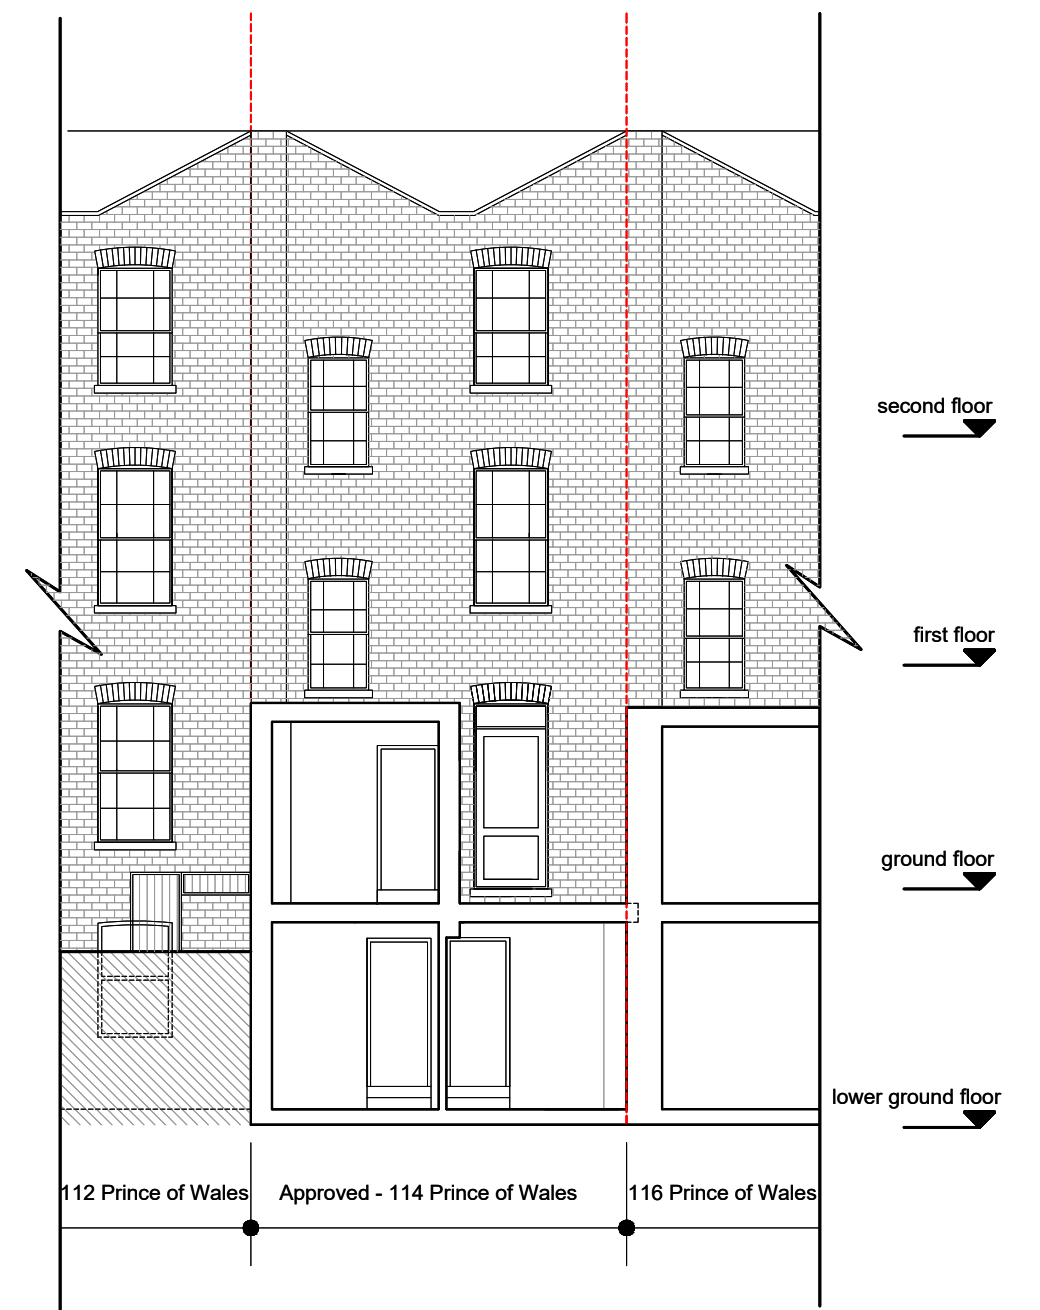

SECTION D-D'

 

**PROJECT TITLE**  
114 Prince of Wales

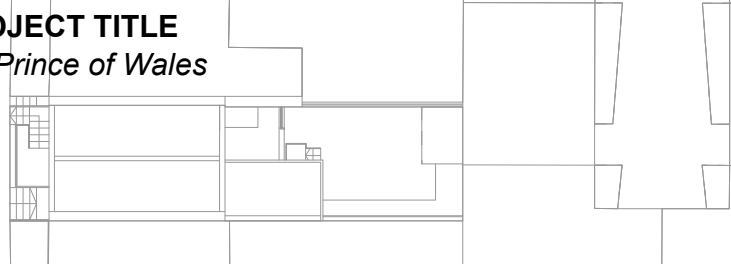

**DRAWING TITLE**  
Approved Section C-C' & D-D'

**CLIENT**  
Lorenzo Calzavara

**DRAWING No**  
PRWLS-S603

**REVISIONS**

REV:	DESCRIPTION:	BY:	DATE:

SCALE AT A3  
**1:100**

DATE:  
**Nov 2019**

REV