




**KEY**

**SITE BOUNDARY** 

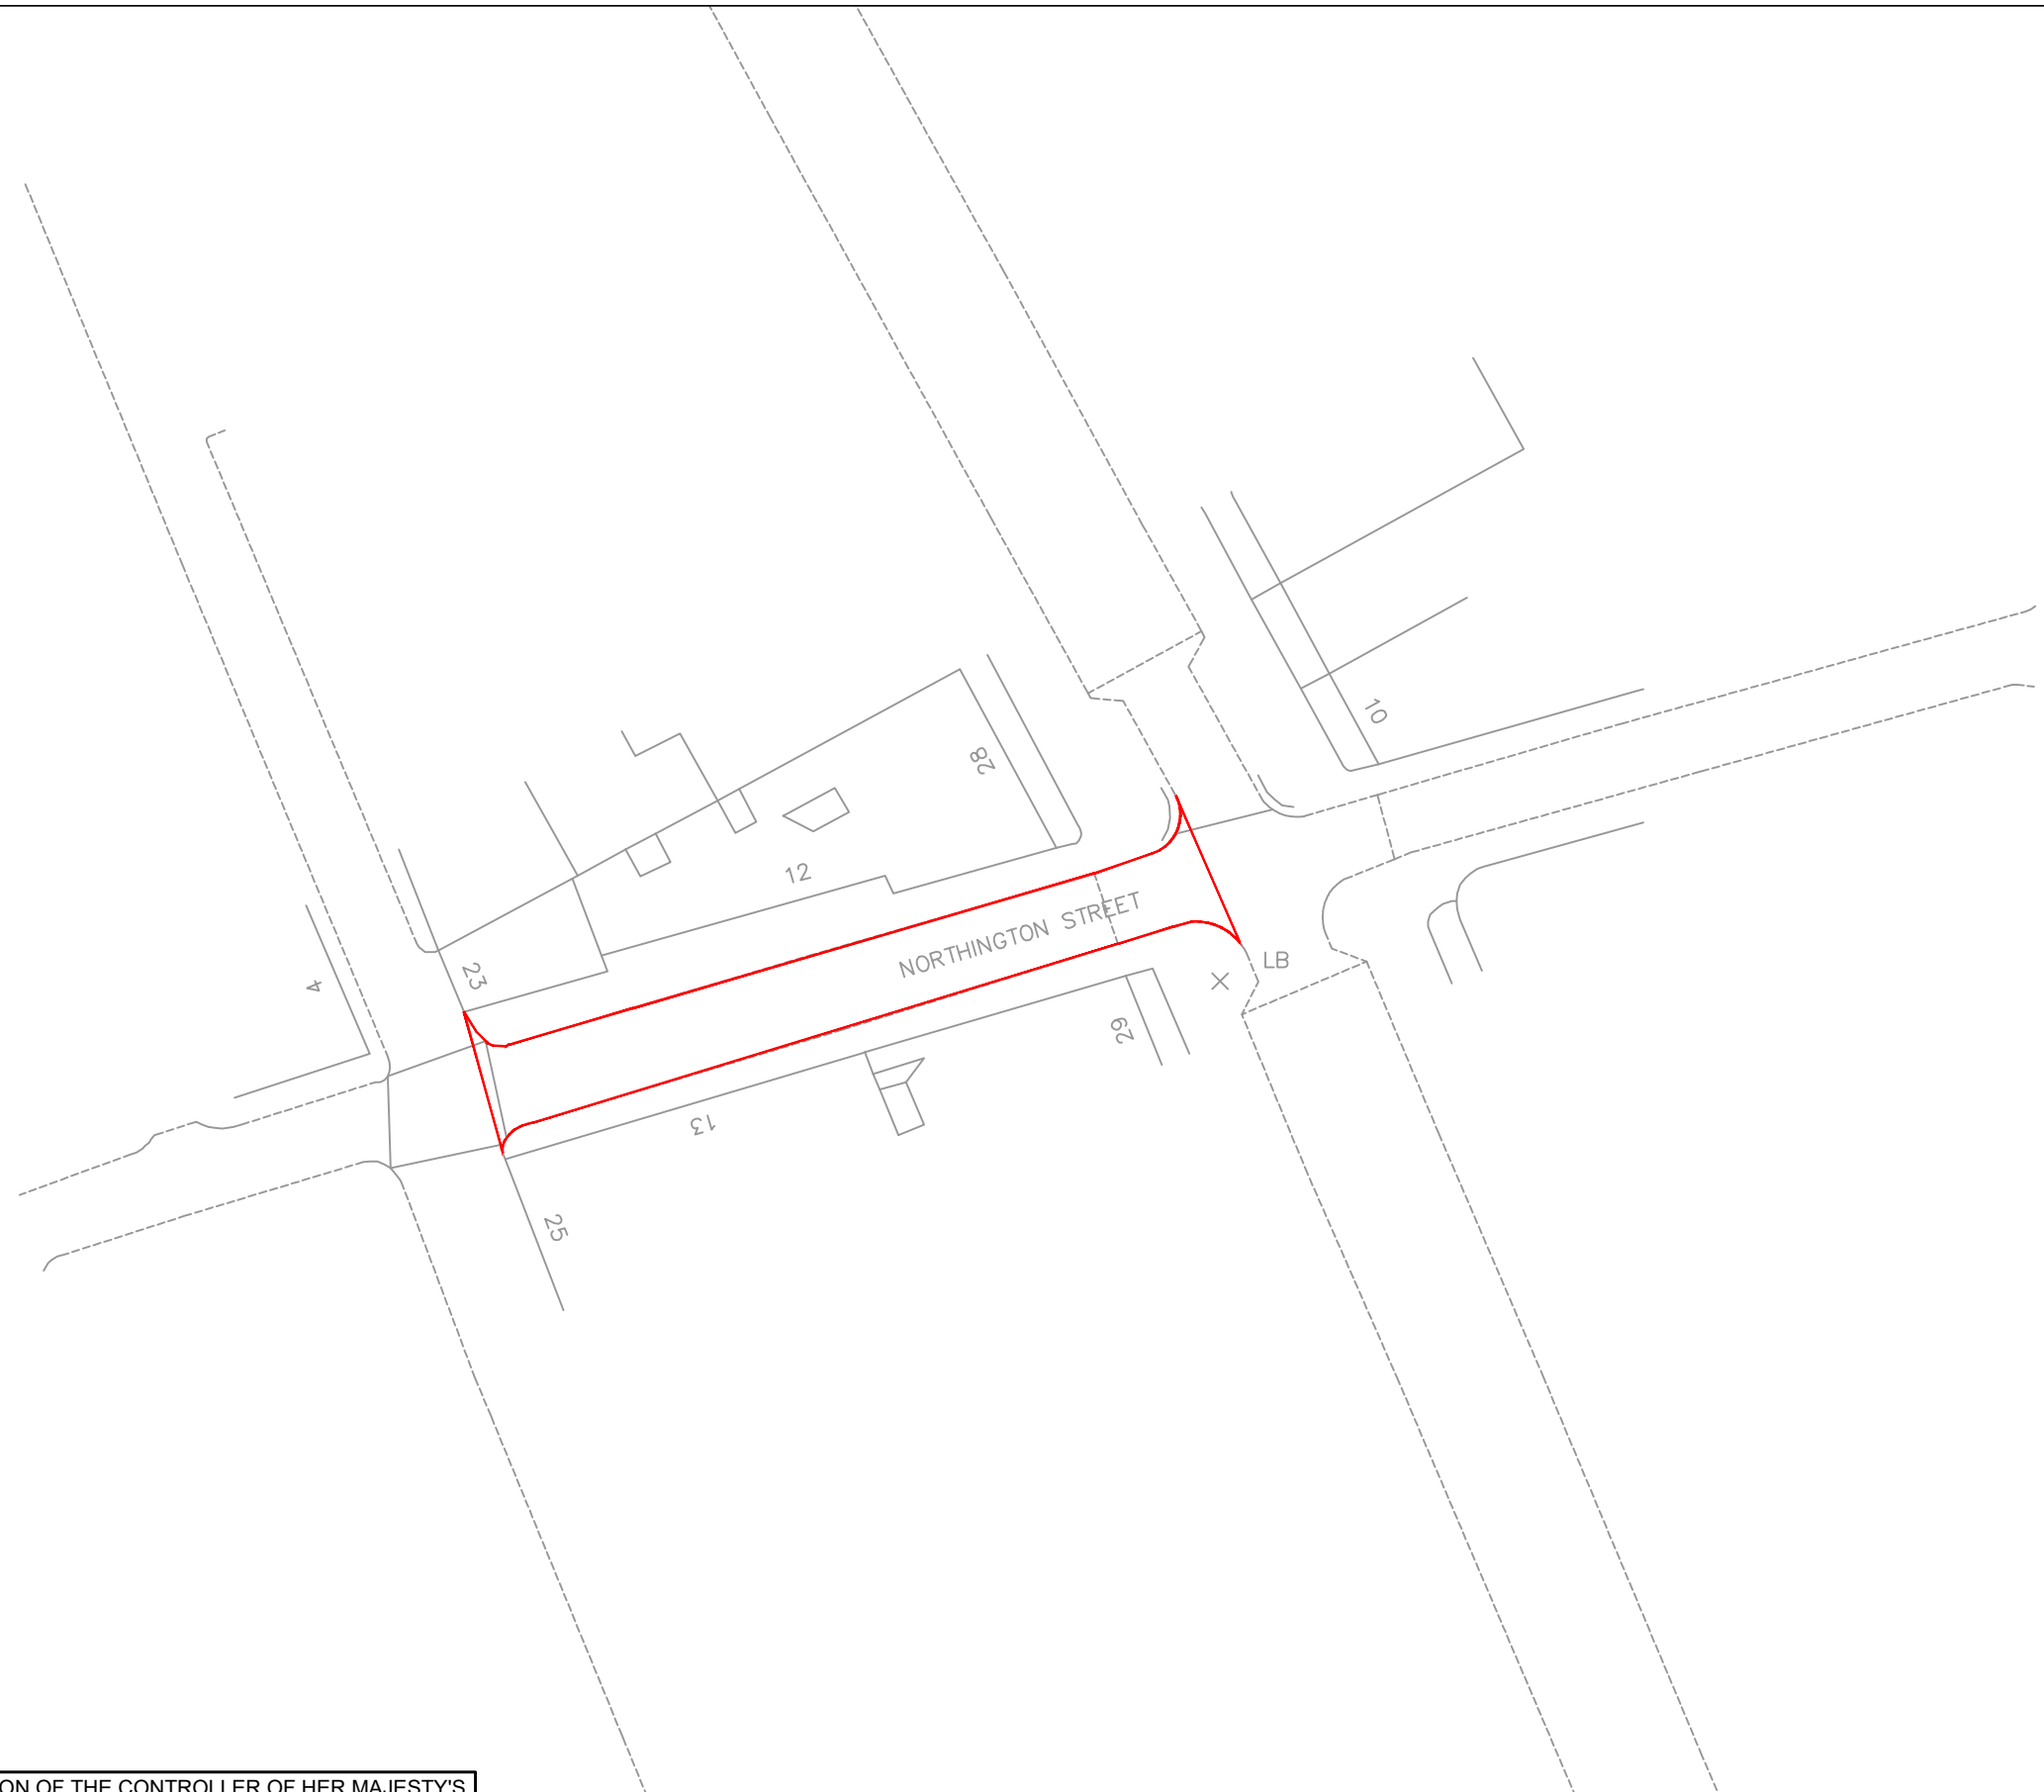

REPRODUCED FROM ORDNANCE SURVEY © BY THE PERMISSION OF THE CONTROLLER OF HER MAJESTY'S STATIONERY OFFICE. © CROWN COPYRIGHT. ALL RIGHTS RESERVED. LICENCE NUMBER 100022432.

 <p><b>MARKIDES ASSOCIATES</b> TRANSPORT PLANNING AND ENGINEERING</p>	<p>9th Floor, The Tower Building, York Road London SE1 7NX</p>	<p>Job Title <b>12 / 14 NORTHINGTON STREET</b></p>	<p><b>FOR INFORMATION ONLY</b></p>		<p>Rev   Amendments</p>	<p>Drn   Chk   App   Date</p>
	<p>Telephone: 0207 442 2225 E: enquiries@markidesassociates.co.uk W: www.markidesassociates.co.uk</p>	<p>Drawing Title <b>SITE PLAN</b></p>	<p>Client <b>Mr S Barnett</b></p>	<p>Scale <b>1:500@A3</b></p>	<p>Date <b>NOV' 19</b></p>	<p>Designed <b>CDT</b></p>
				<p>Drawn <b>CDT</b></p>	<p>Checked <b>DT</b></p>	<p>Approved <b>DT</b></p>
				<p>Job No <b>19294</b></p>	<p>Drawing No <b>19294-01-003</b></p>	<p>Rev <b>-</b></p>