
 
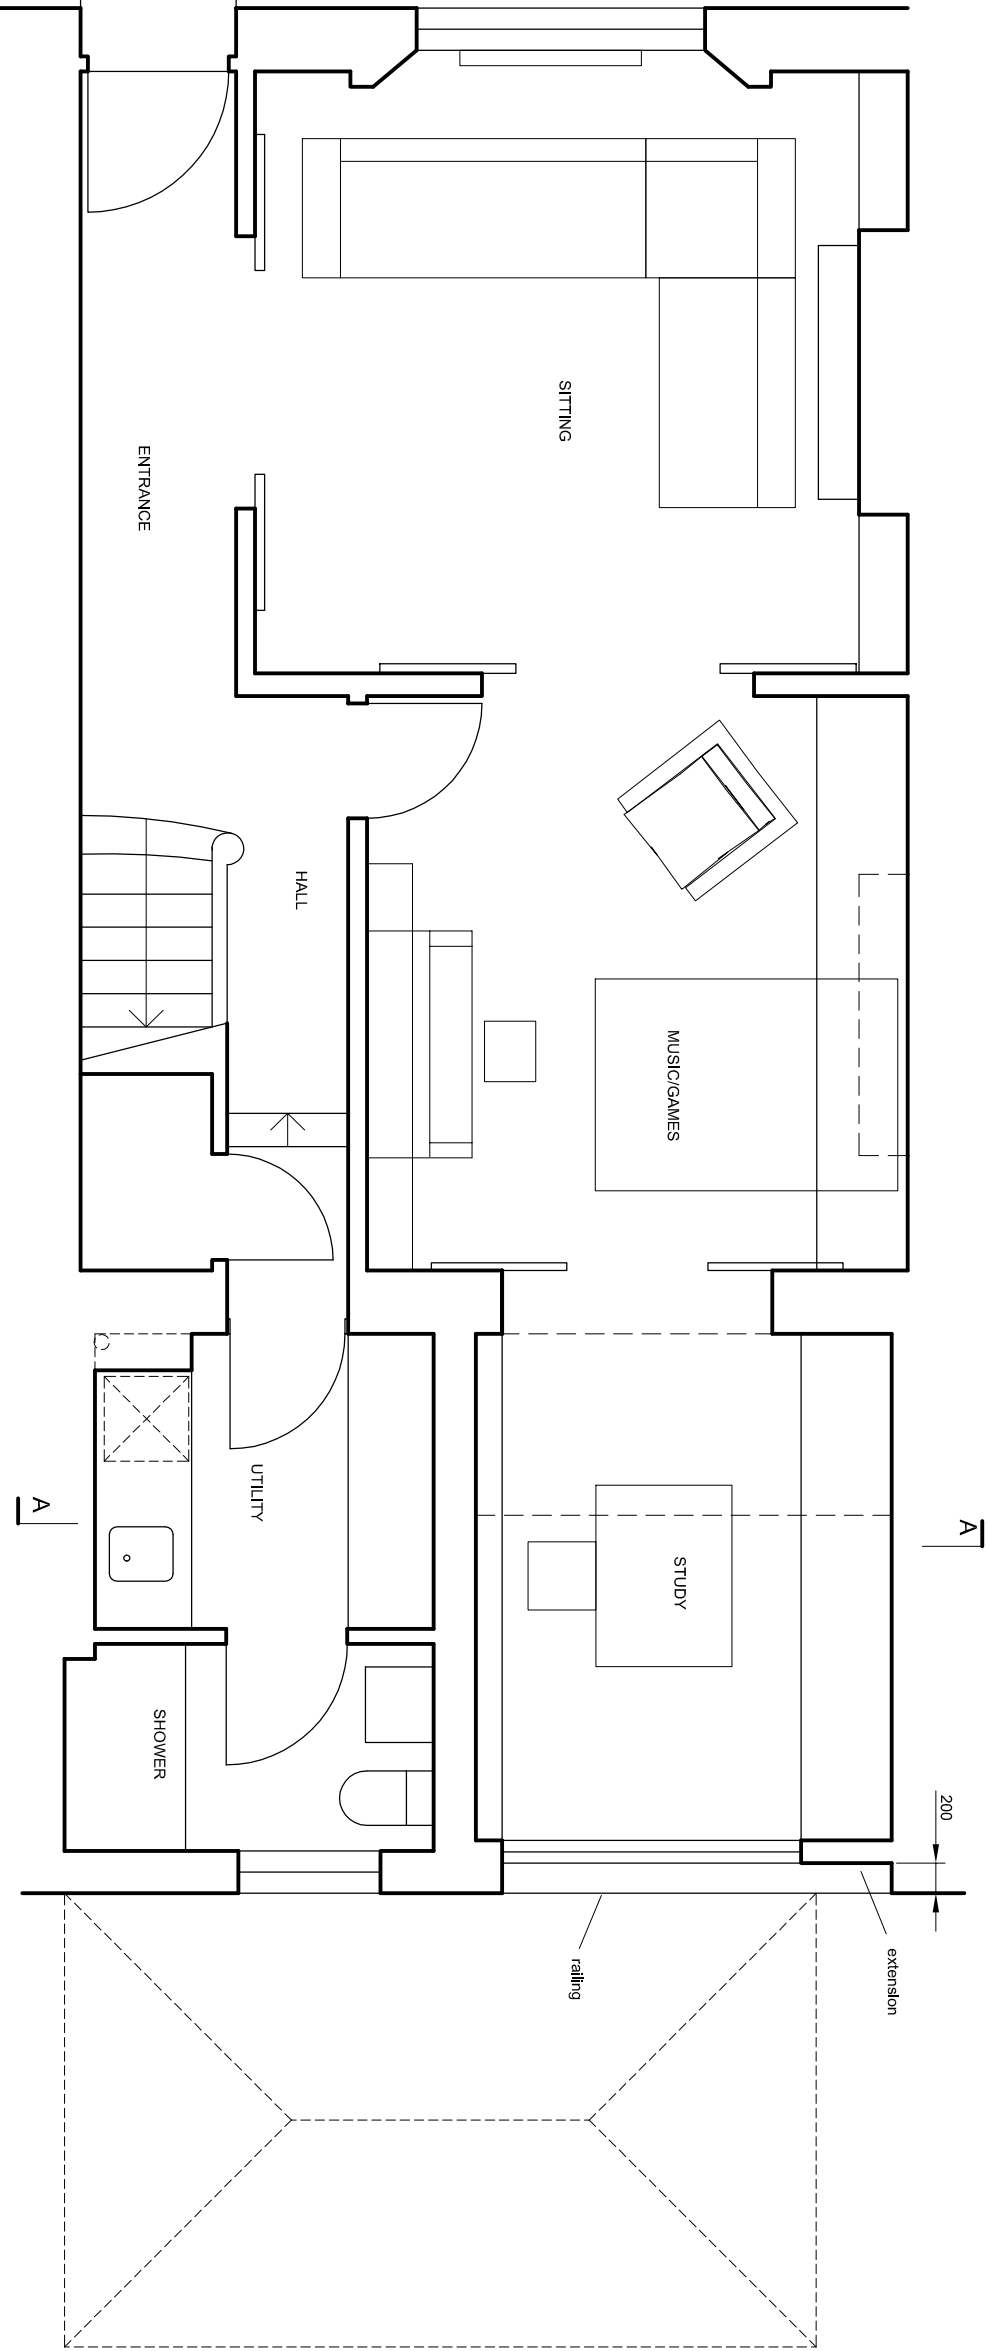


**NOTES**

DO NOT SCALE FROM DRAWING.  
DIMENSIONS TO BE CONFIRMED  
ON SITE

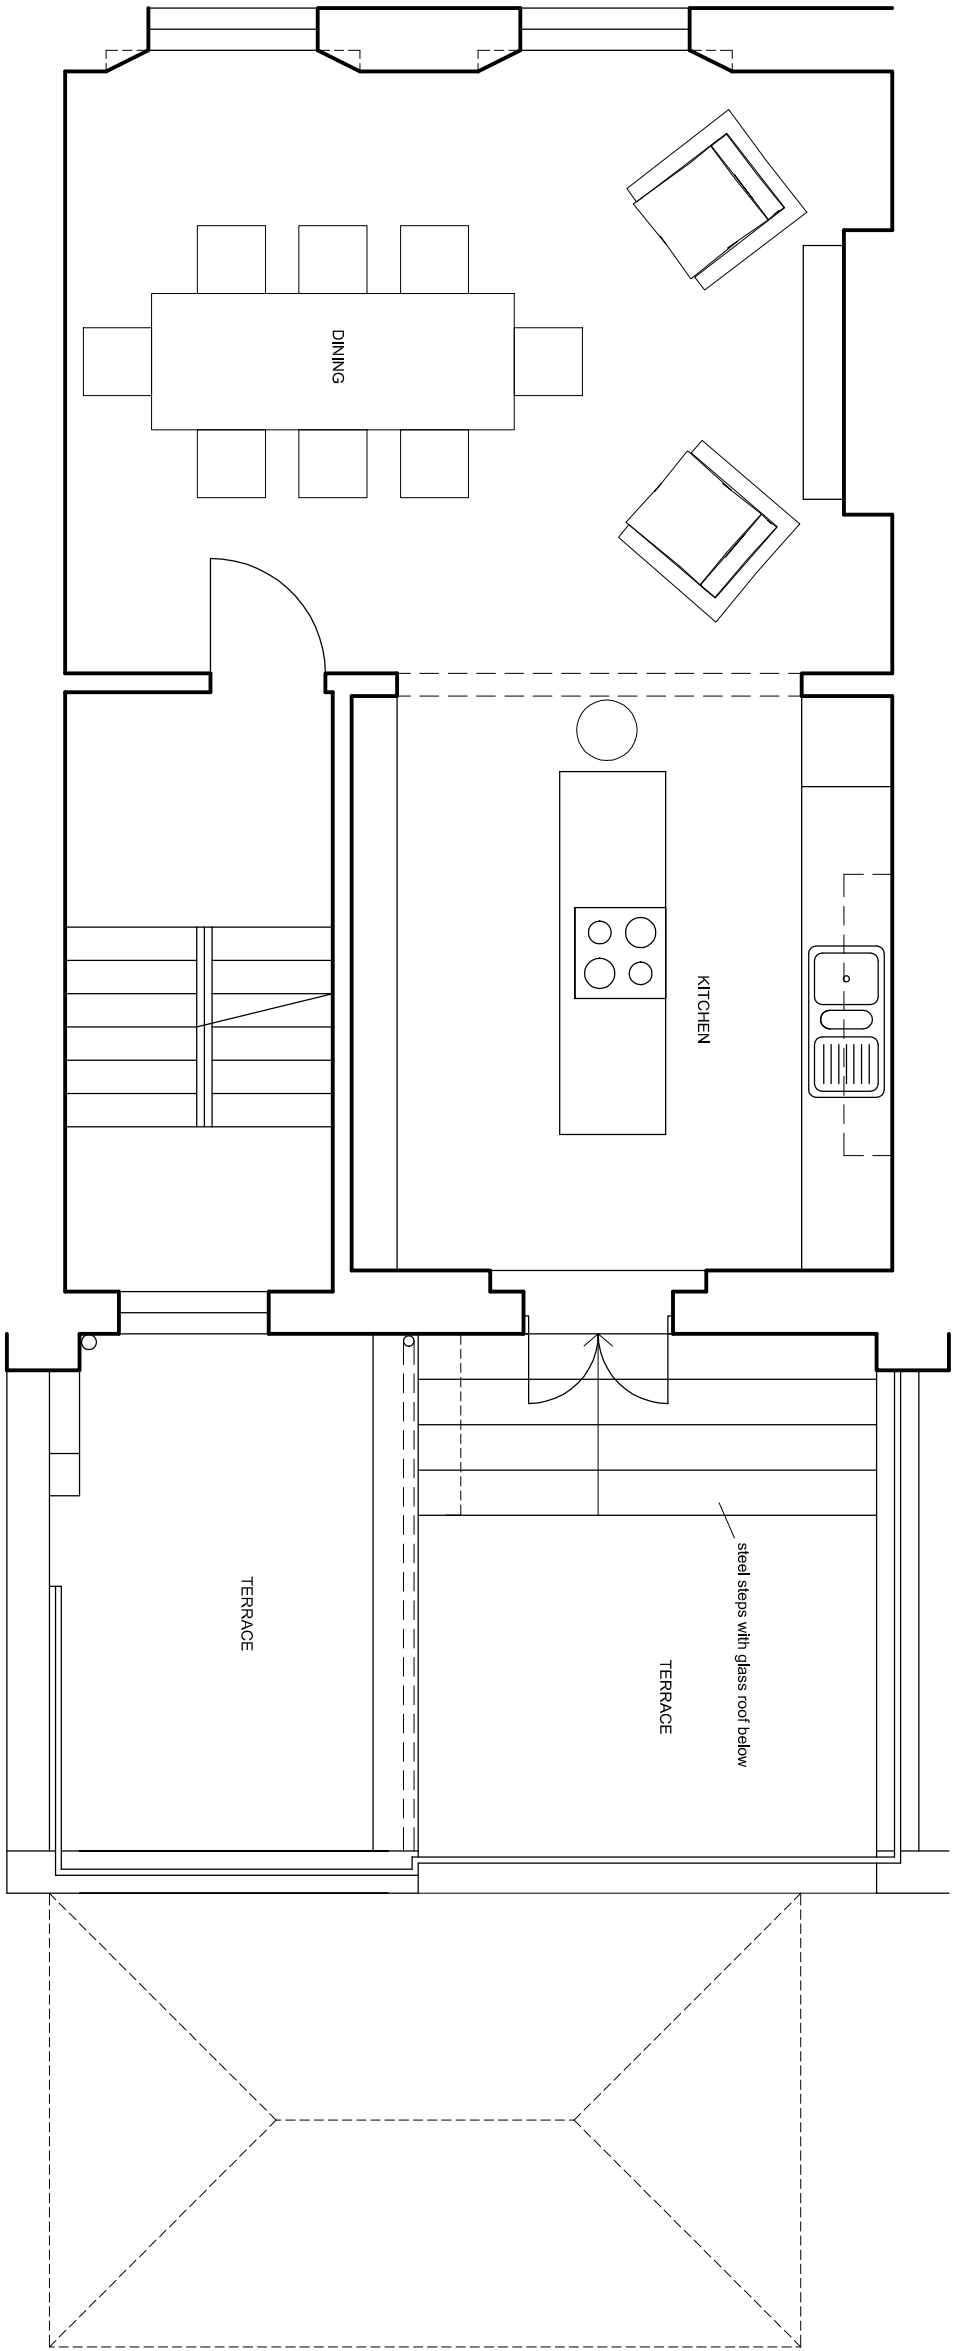

**DAVIES ARCHITECTURE LTD**

28 ELLIOTT SQ  
LONDON NW3 3SU  
TEL 020 7483 0669

**JOB**  
MR & MRS PENGUE  
28 CHALCOTT ROAD  
LONDON NW1 8LN

**TITLE**  
PROPOSALS  
PLAN  
GROUND, FIRST

**DATE** 4.11.19  
**SCALE** 1:50 @A3

**DRAWING NO** CHA28-PL-GA-01

NOTES

DO NOT SCALE FROM DRAWING.  
DIMENSIONS TO BE CONFIRMED  
ON SITE




SECTION A



REAR ELEVATION

extension over balcony, roof and walls to match existing

 

steel steps with glass roof behind

extension with aluminium glazed doors

DAVIES ARCHITECTURE LTD<sup>©</sup>

28 ELLIOTT SQ  
LONDON NW3 3SU  
TEL 020 7483 0669

**JOB**  
MR & MRS PENGUE  
28 CHALCOT ROAD  
LONDON NW1 8LN



**TITLE**  
PROPOSALS  
REAR ELEVATION  
SECTION A

**DATE** 4.11.19  
**SCALE** 1:50 @A3

**DRAWING NO** CHA28-PL-GA-03

NOTES

DO NOT SCALE FROM DRAWING.  
DIMENSIONS TO BE CONFIRMED  
ON SITE

 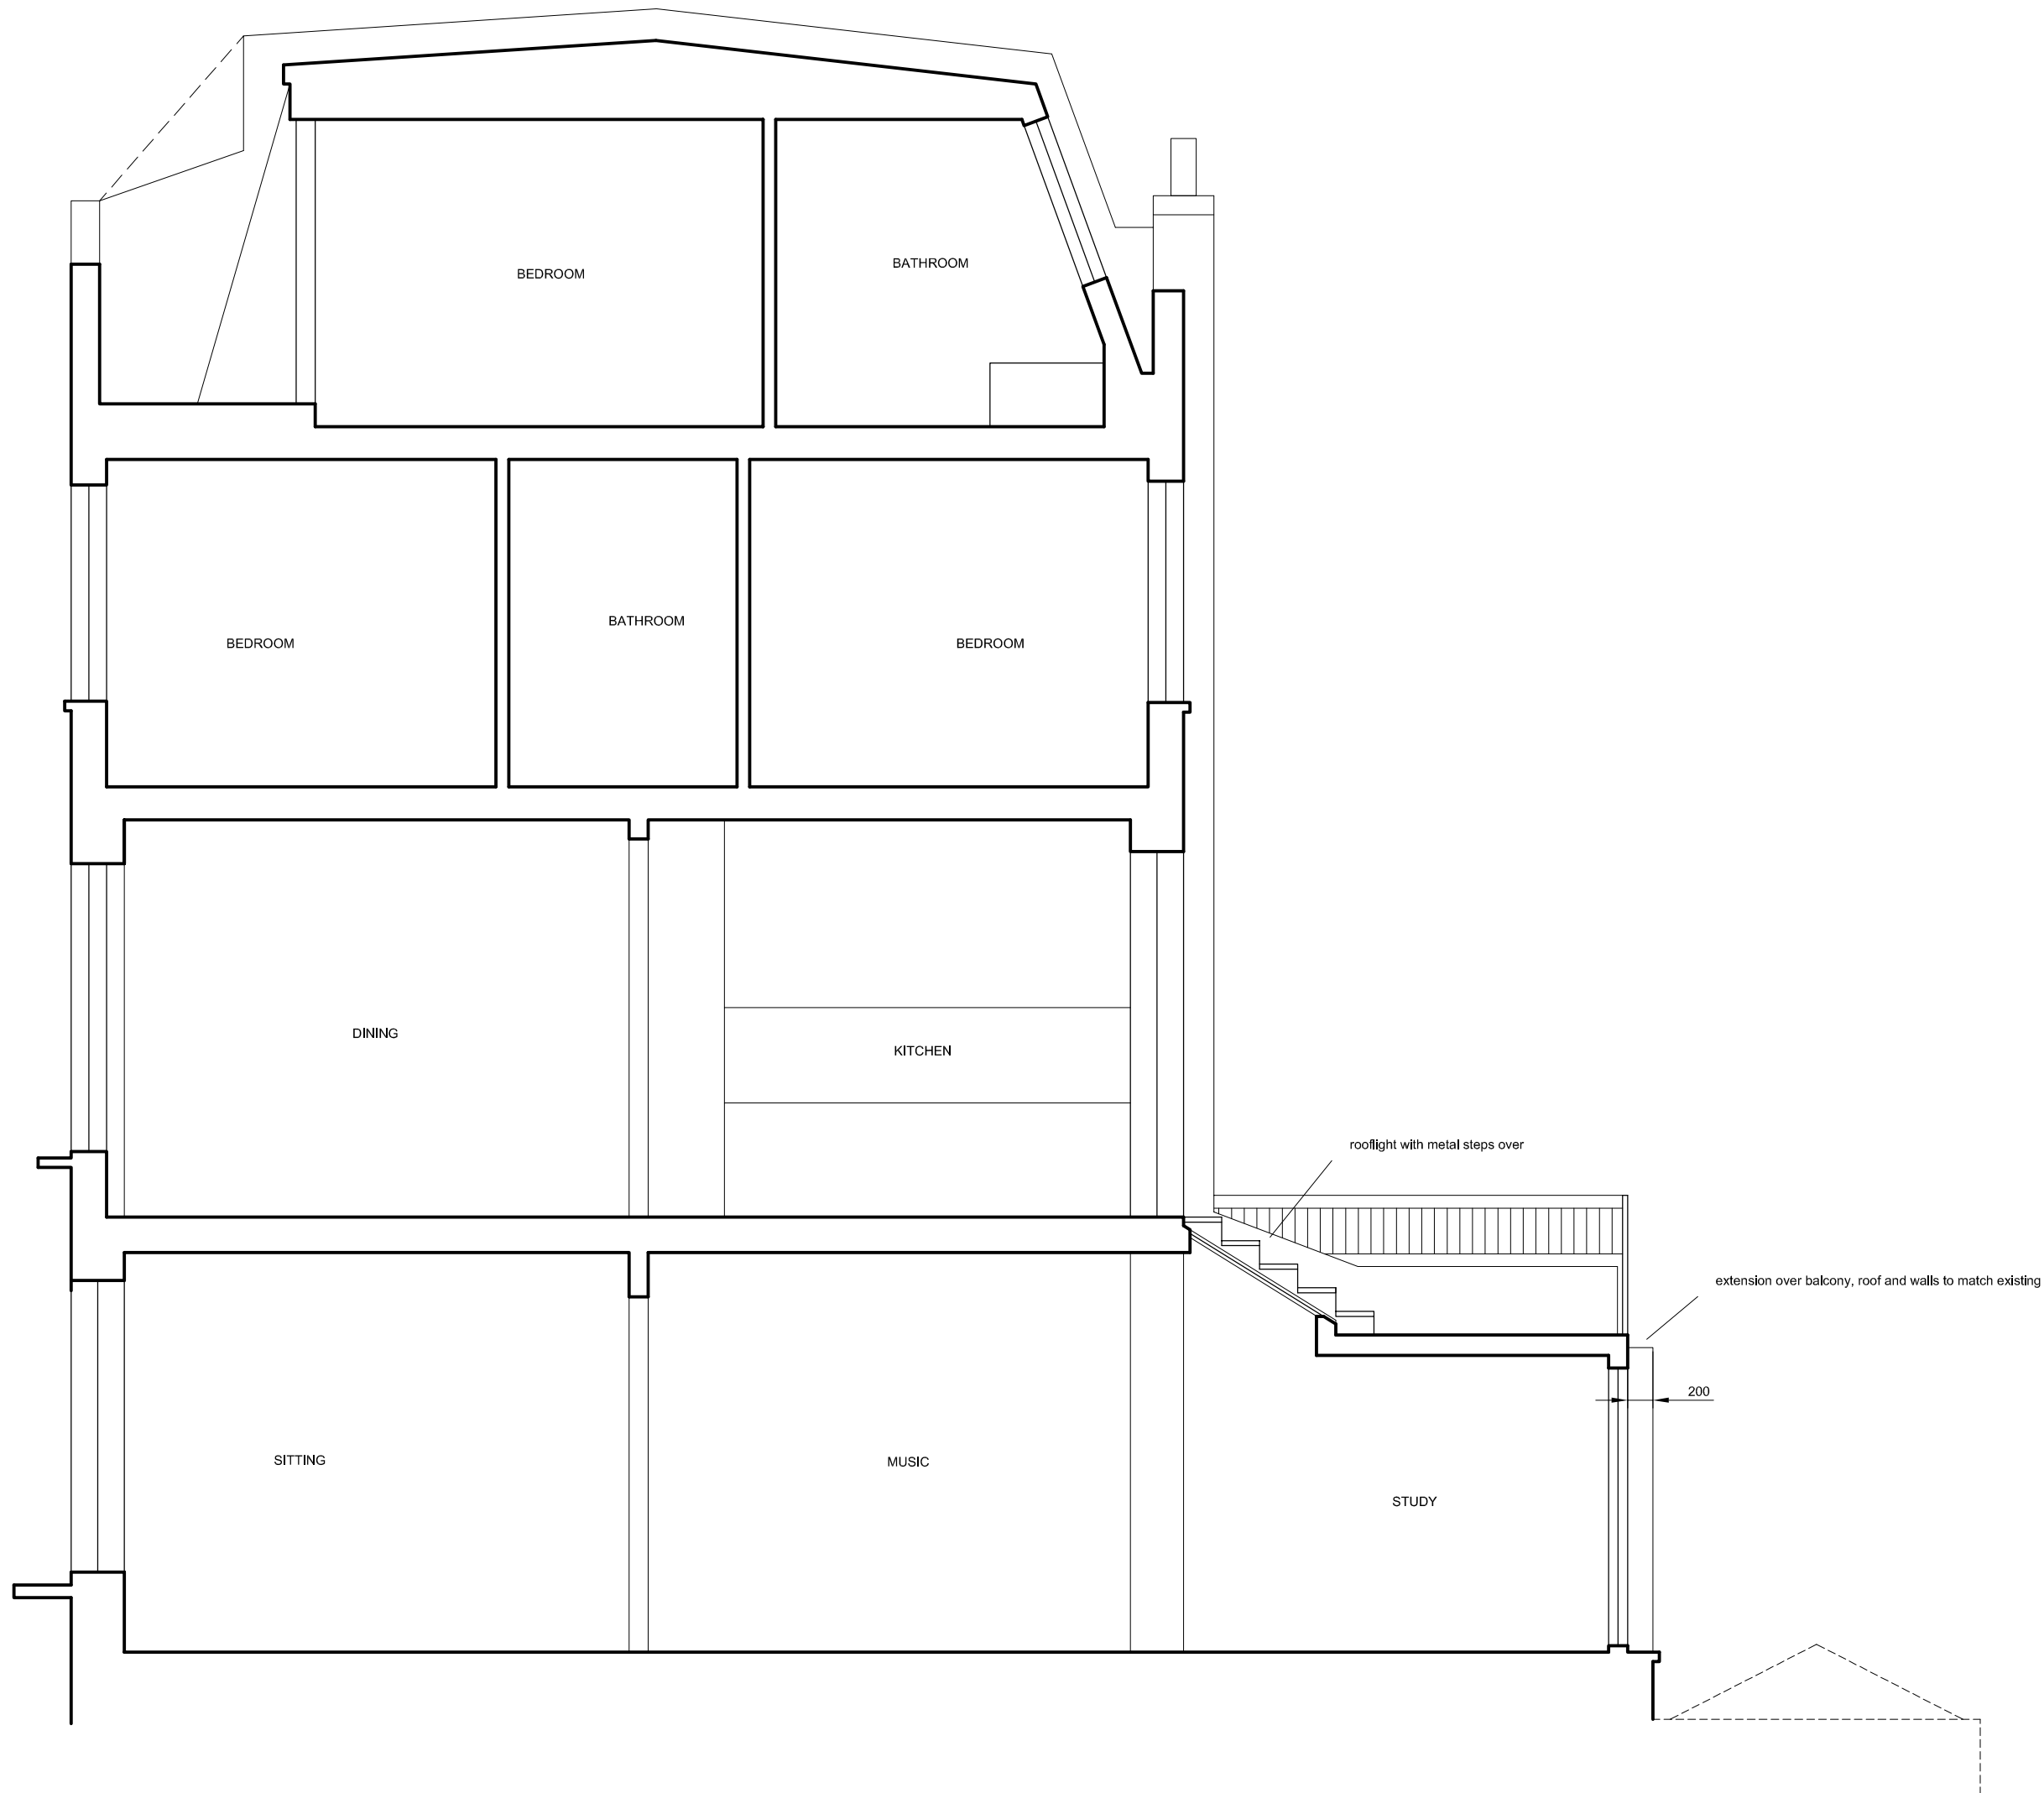

<b>DAVIES ARCHITECTURE LTD</b> ©
28 ELLIOTT SQ LONDON NW3 3SU TEL 020 7483 0669
<b>JOB</b> MR & MRS PENGUE 28 CHALCOT ROAD LONDON NW1 8LN
<b>TITLE</b> PROPOSALS SECTION B
<b>DATE</b> 4.11.19 <b>SCALE</b> 1:50 @A3
<b>DRAWING NO</b> CHA28-PL-GA-04