


CONTROLLED ZONE

 

Norfolk Mansions

NO. 305

NO. 3

NO. 1

A

B

C

D

E

1

2

3

4



5

SIDE ACCESS
side access gate

new entrance door
timber panel

NEW SIDE
WINDOW

EXISTING SIDE
WINDOW TO REMAIN

 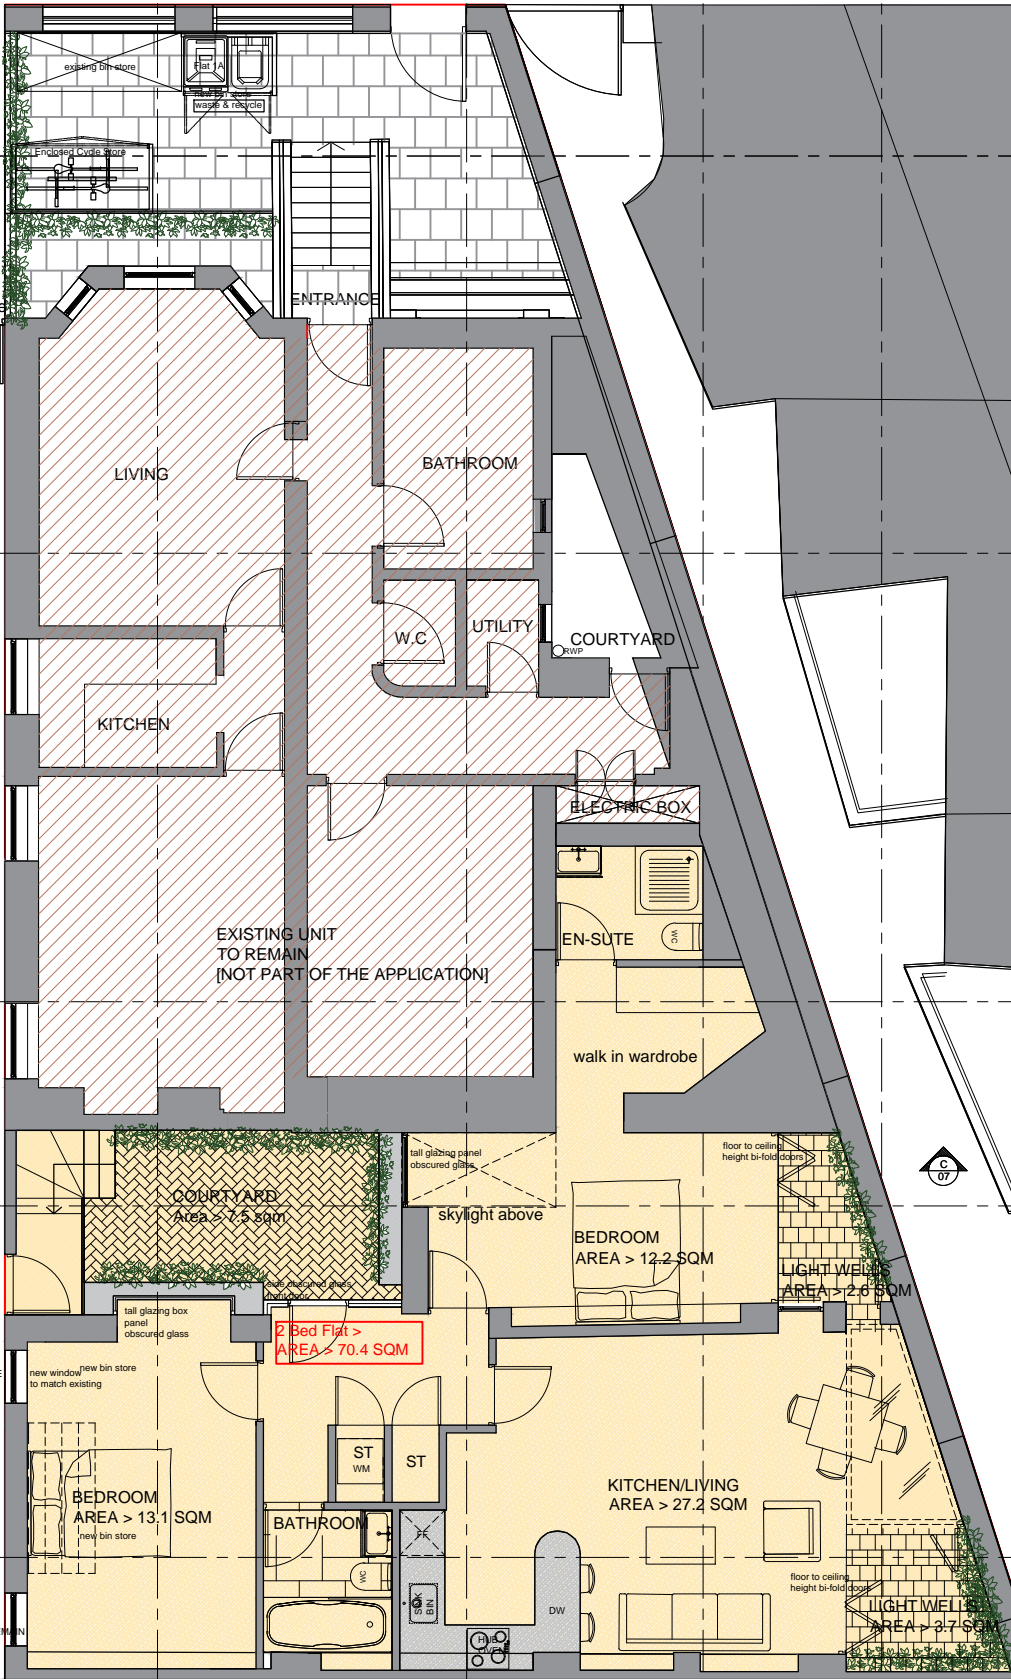

NEW IMAGES ARCHITECTS
Architecture | Design | Build

287 Regents Park Road N3 3JY
T: 020 8343 2113
info@newimagesltd.co.uk
www.newimagesltd.co.uk

Norfolk Mansions, Lithos Rd West Hampstead,
London
NW3 6DU

Drawing:
PROPOSED
LOWER GROUND FLOOR PLAN

| Drawing | Date | Scale |
|---------|---------|----------|
| SE | 08.2019 | 1:100@A3 |

| Job number | Drawing number |
|------------|----------------|
| 1801 | P-0111A |