




Proposed Side Elevation



Scale 1:100 @ A3
1cm = 1m

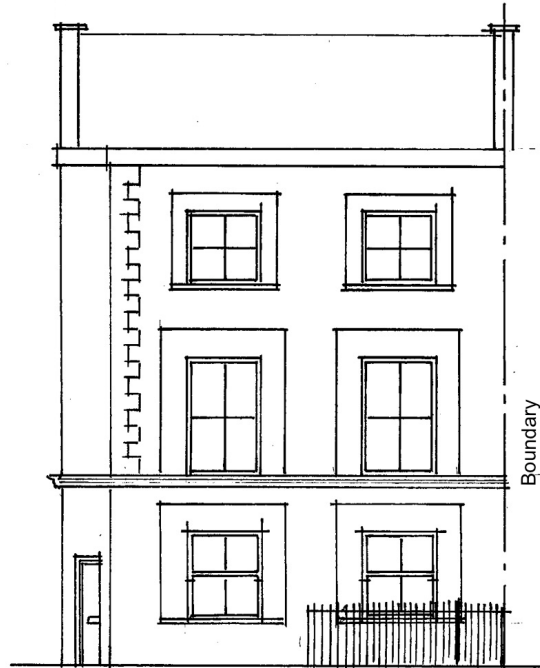

Proposed Front Elevation

Existing shop front to be replaced with masonry walls with a rendered finish and painted white to match existing.

New uPVS sliding sash windows to line through with existing above and have rendered detail to match first floor.

REVISIONS

B₂ 165 Perrysfield Road
Cheshunt EN8 0TJ
M: 07414 717292
Chartered Building Surveyors E: kb@b2.uk.com
Web: www.b2.uk.com

Property:
58 Malden Road
London
NW5 3HG

Drawing:
Proposed Elevations

Drawing No.: 101400/4	Revisions
Scale: @ A3 1:100	Date: Sept '19
Drawn by: KB	