

NOTES

Do not scale from drawings

-

-	-	-
-	-	-
-	-	-
-	-	-
A	05.11.19	Planner's Comments

REV	DATE	DESCRIPTION
-----	------	-------------

STATUS

Planning

CLIENT

Salah Bouremmane

PROJECT

762 - 79-81 Heath Street

DRAWING DESCRIPTION

Proposed Elevations

LOCAL AUTHORITY

Camden Council

DRAWN BY CHECKED BY

CM **LM**

SCALE SHEET SIZE

1:50 **A3**


DATE REVISION

31-07-2019 **A**

DRAWING NO.

762 - P - 200

SCALE BAR

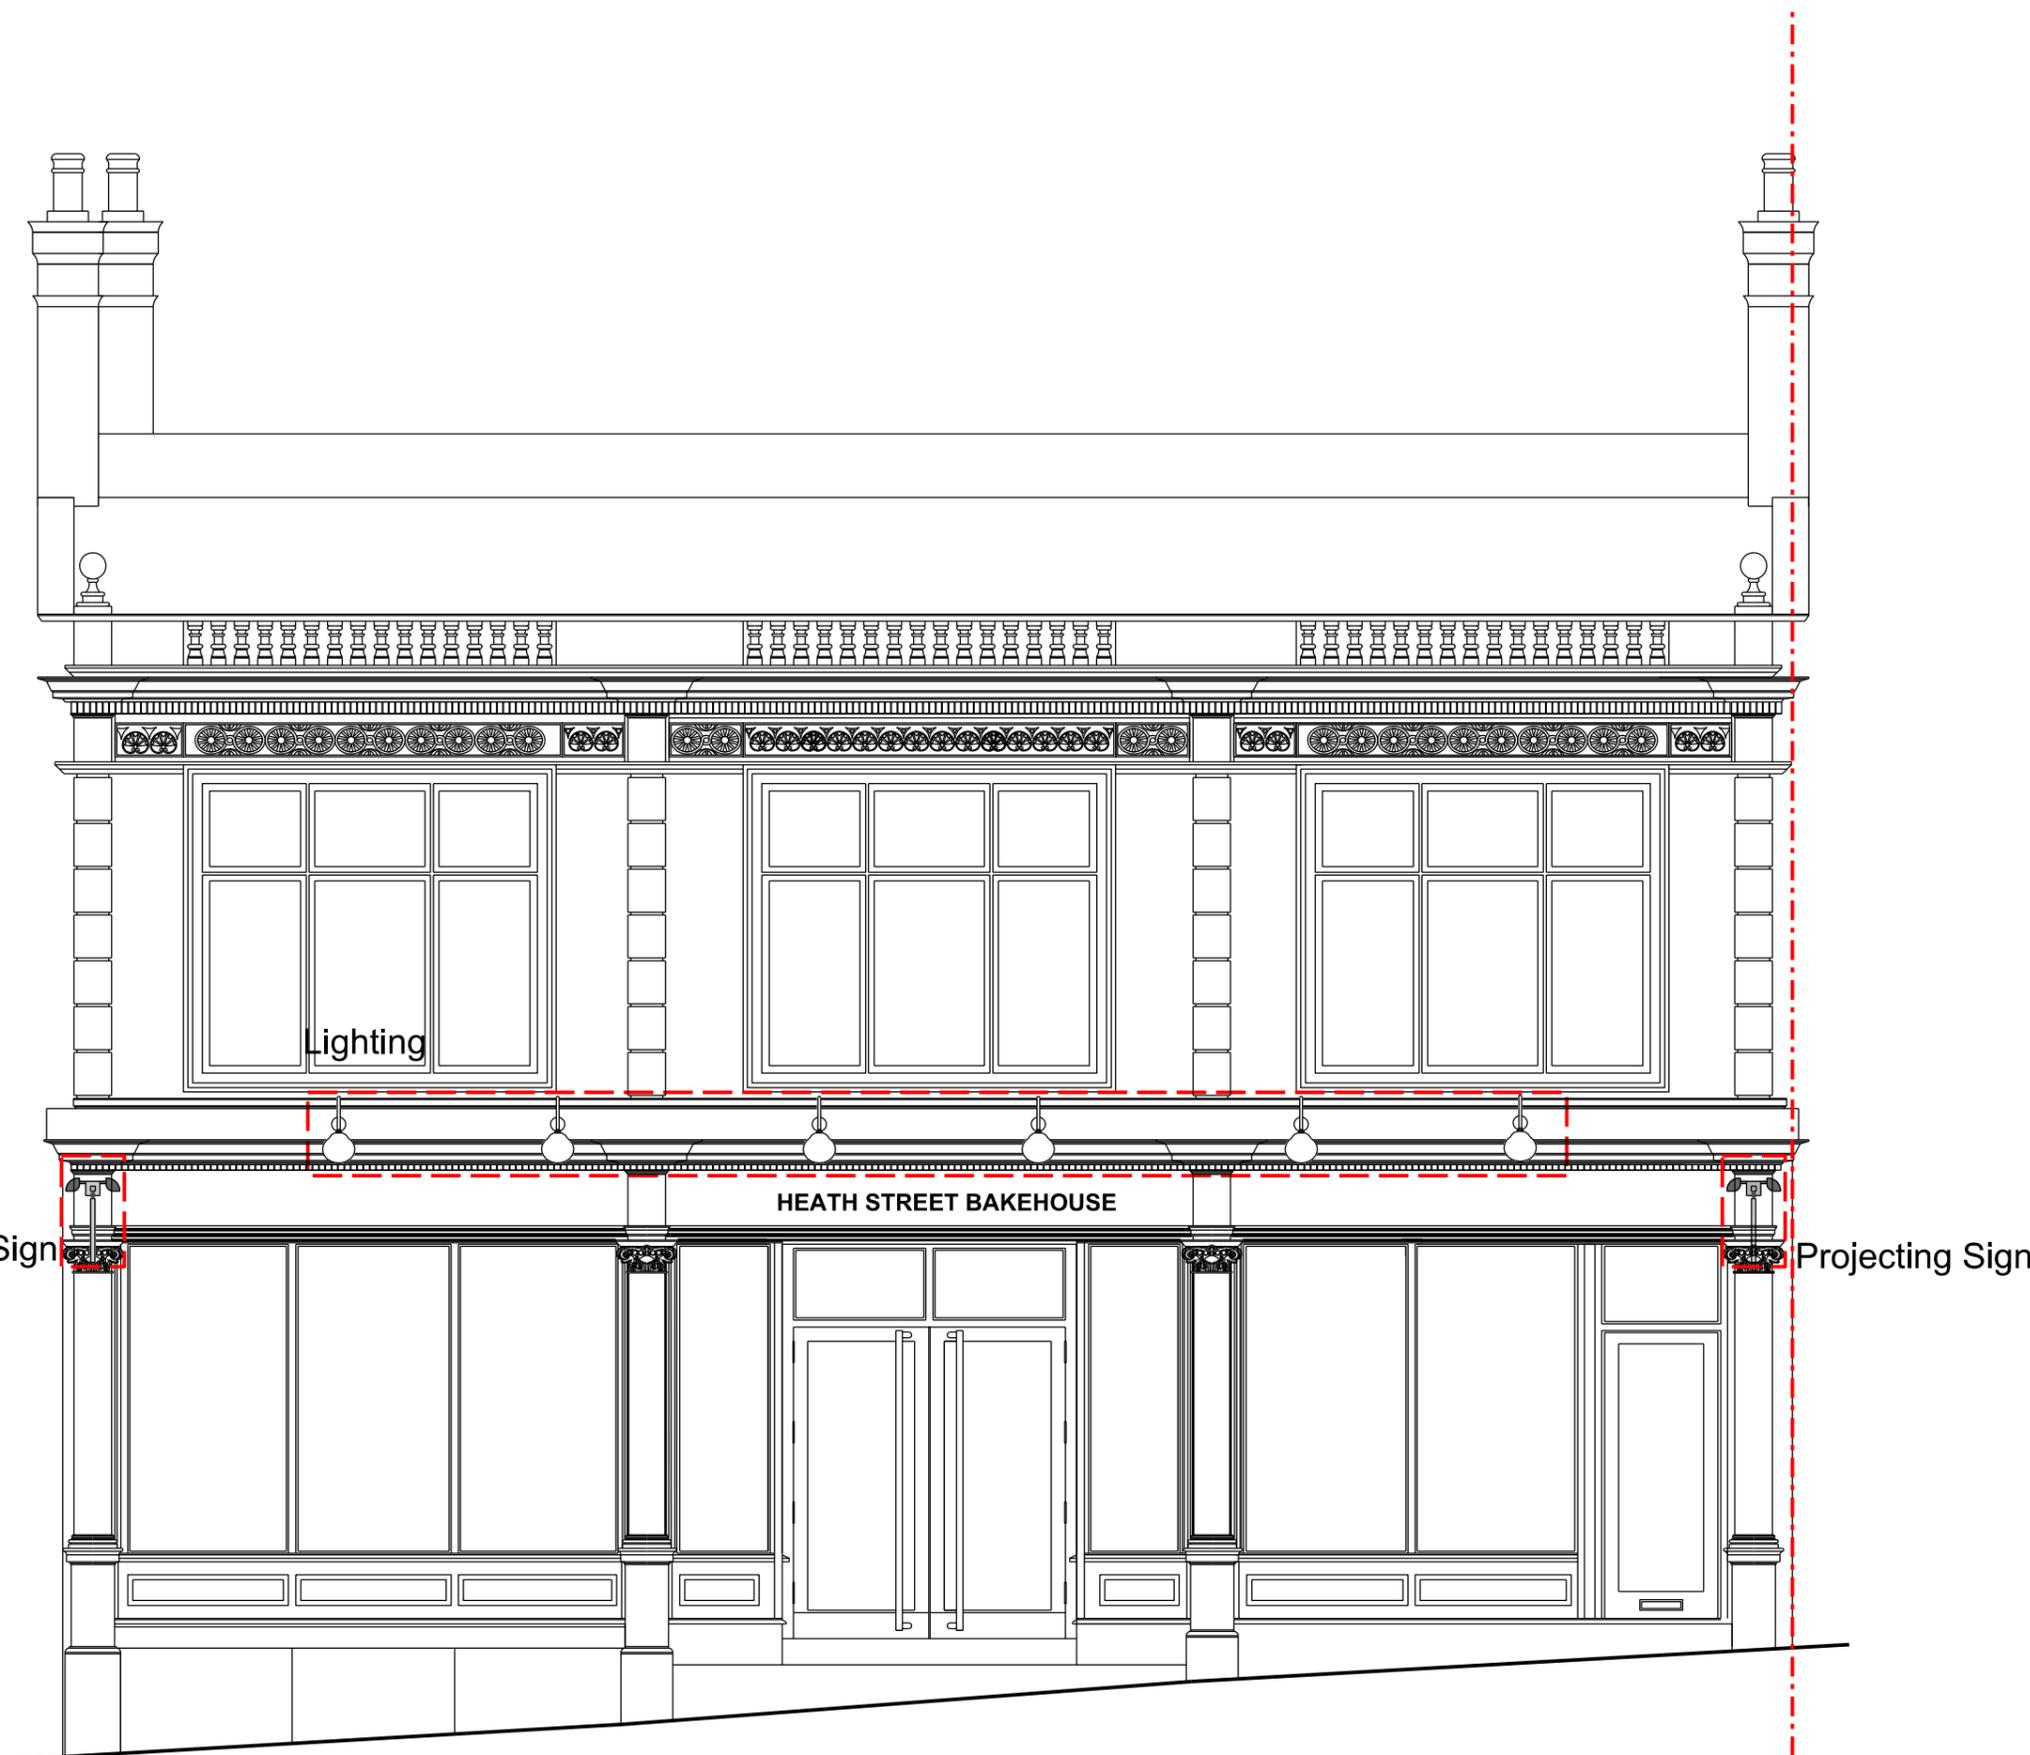

Lighting

HEATH STREET BAKEHOUSE

Projecting Sign

Projecting Sign

Front Elevation