





FRONT ELEVATION SHOWING POSITION OF PROPOSED NAME PLAQUES

SCALE: 1:75

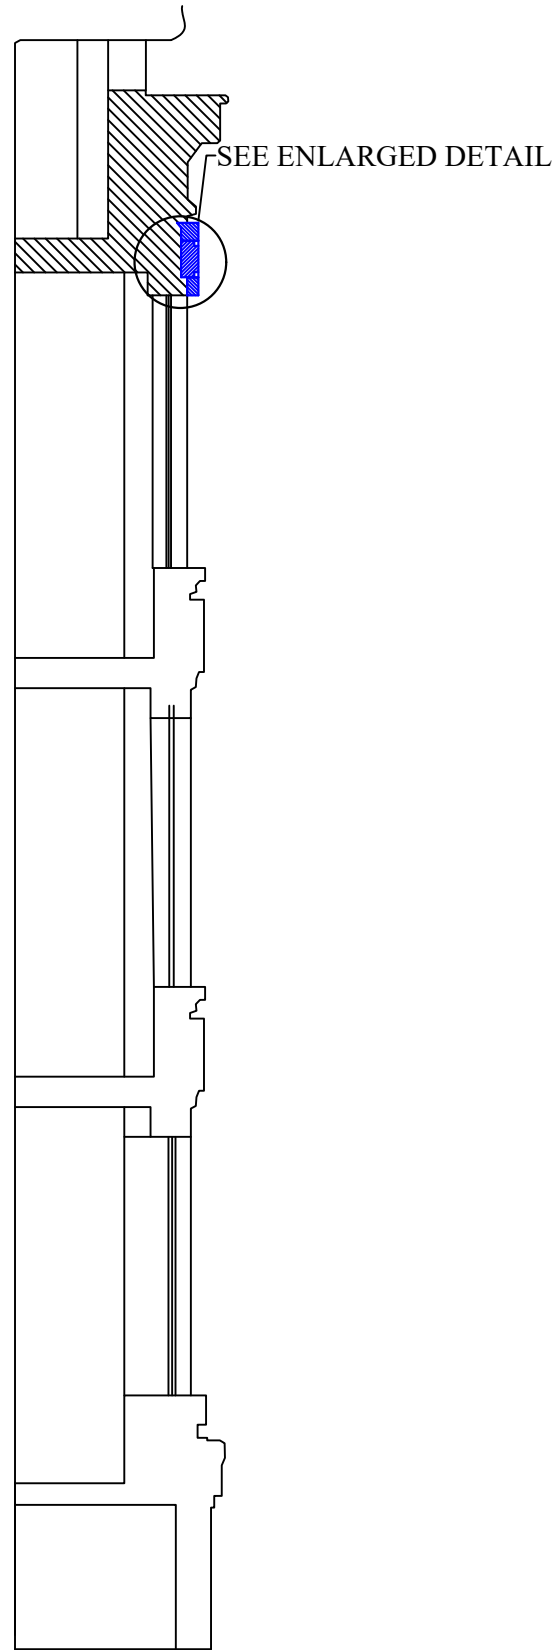


SECTIONAL ELEVATION THROUGH PROPOSED NAME PLAQUE

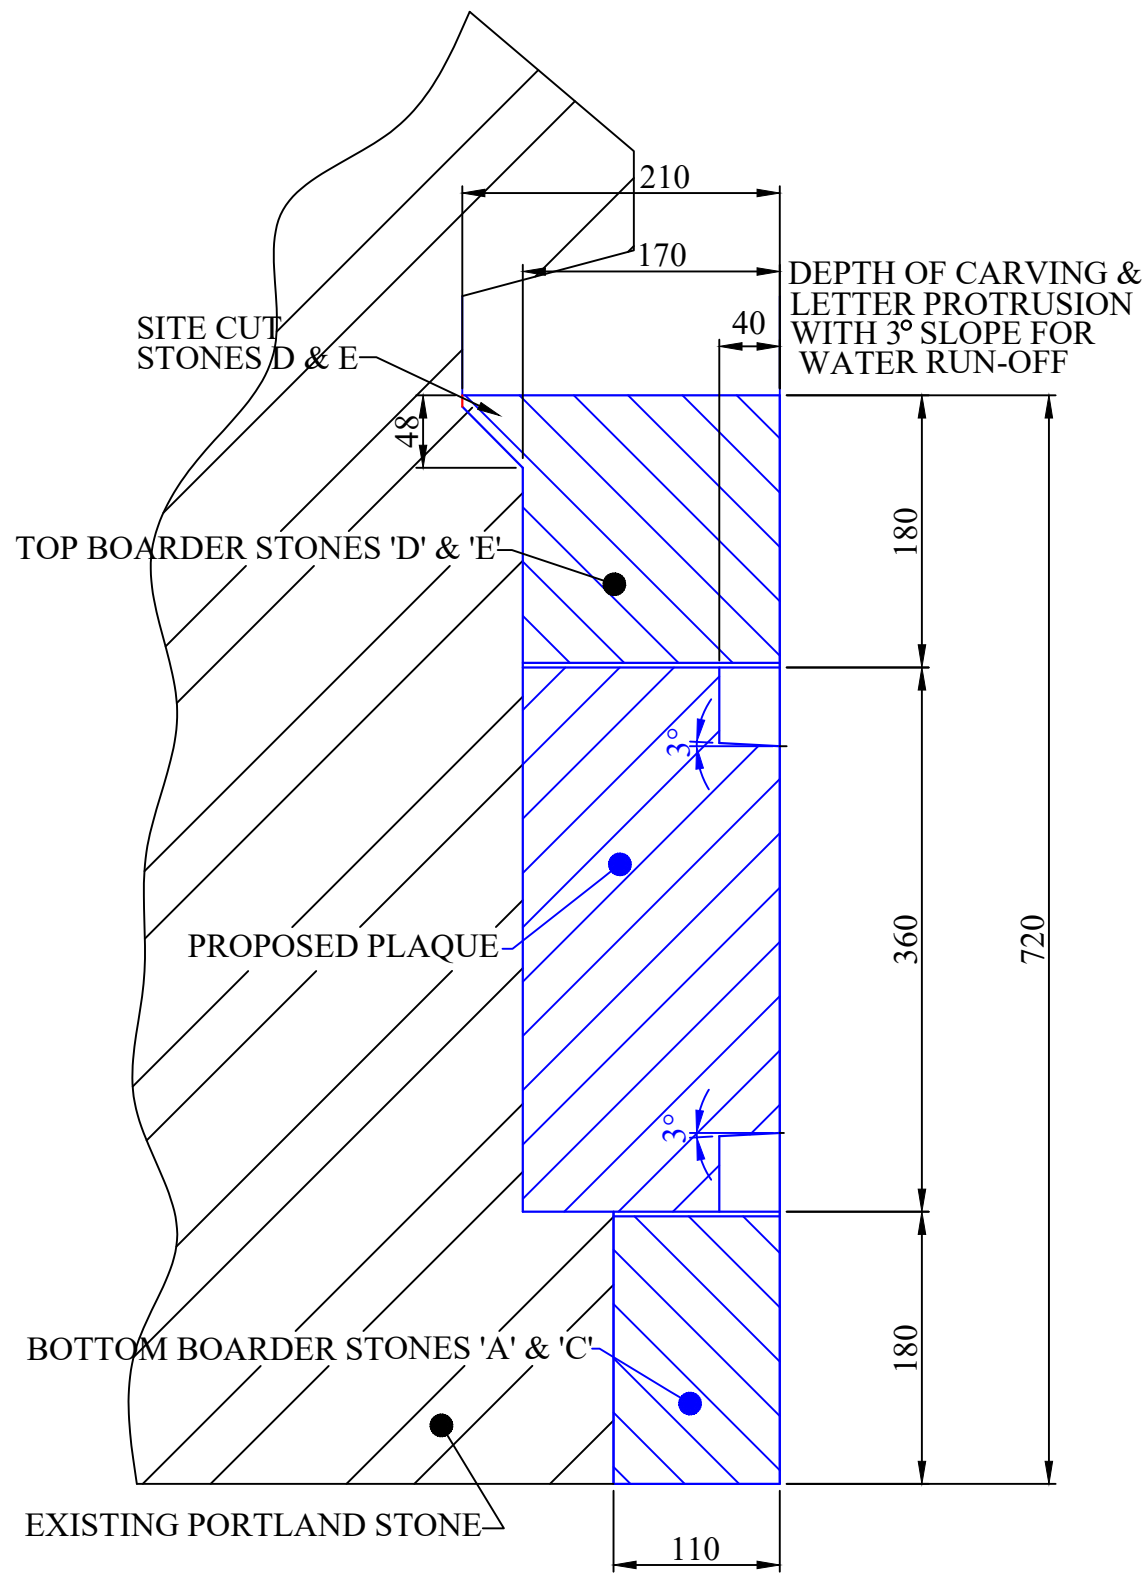


ENLARGED SECTIONAL DETAIL SHOWING PORTLAND STONE PLAQUE & TOP & BOTTOM BOARDER STONES

SCALE: 1:5

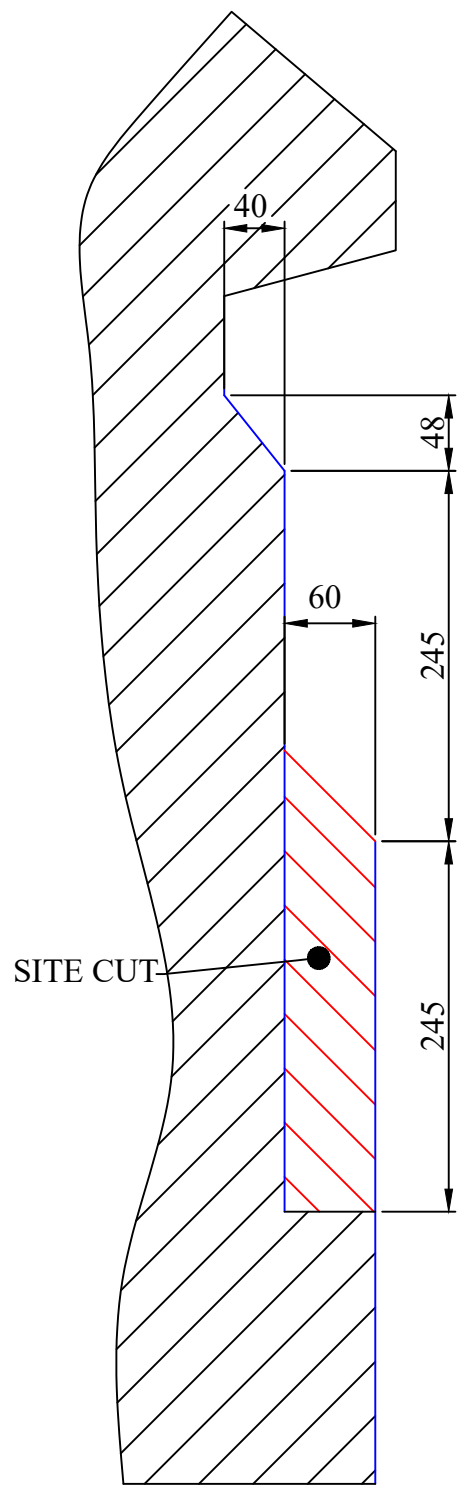

SECTIONAL PROFILE OF EXISTING STONE FACADE SHOWING STONEMWORK TO BE REMOVED TO SUIT PLAQUE

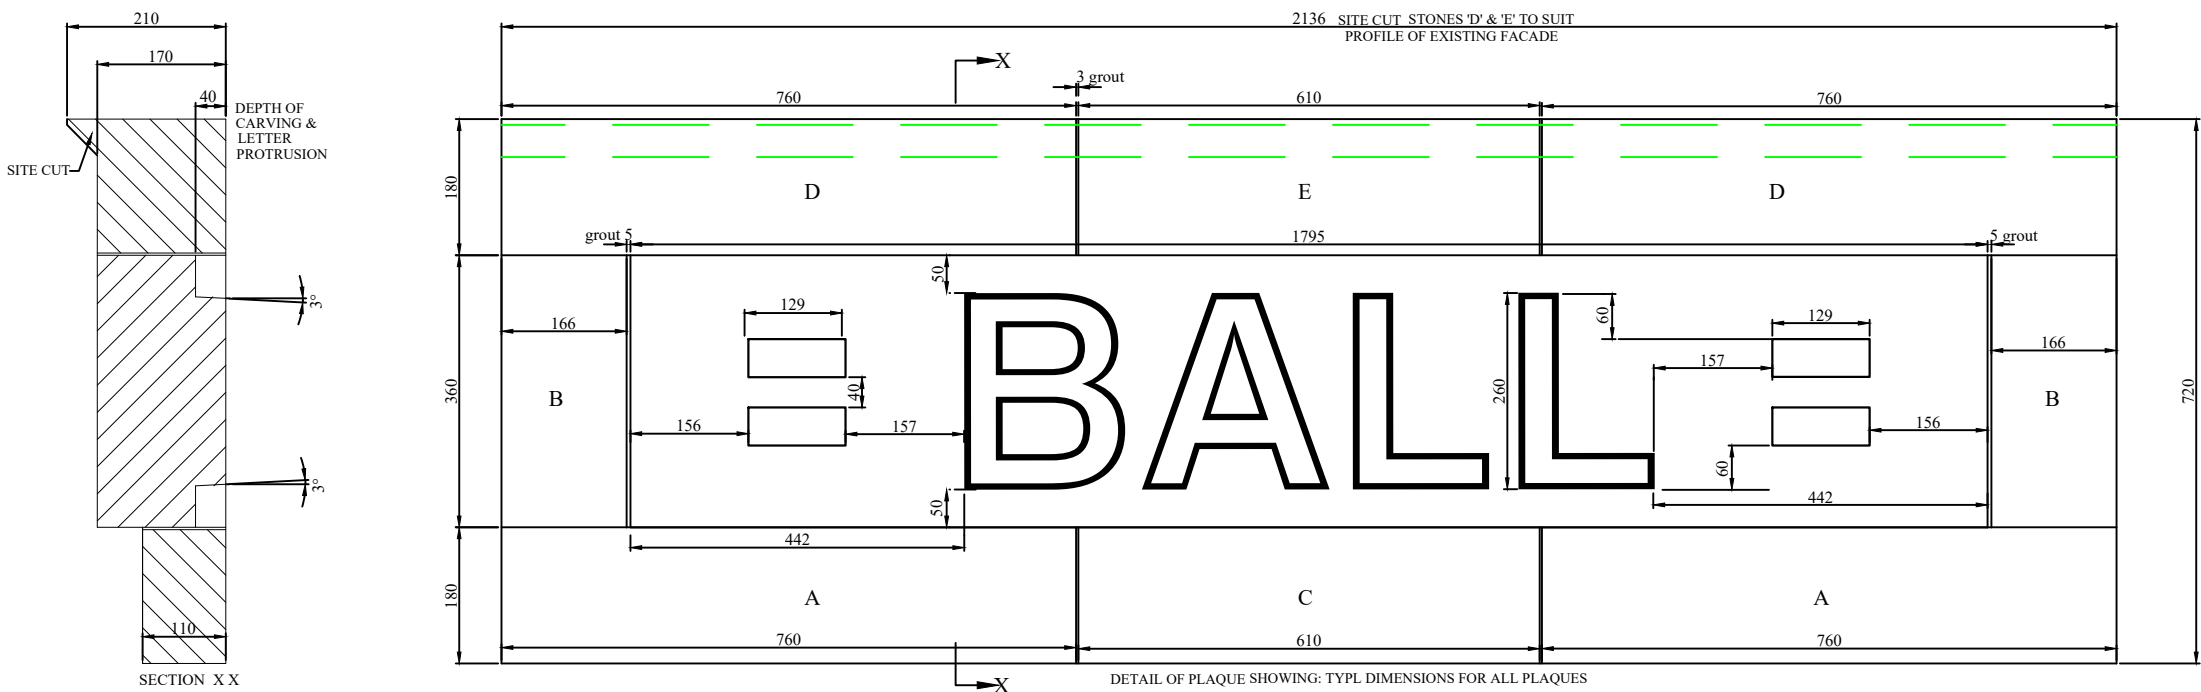


DETAIL OF PLAQUE SHOWING: TYP. DIMENSIONS FOR ALL PLAQUES


SEE TYP ENLARGED DETAIL OF LETTERS & DASHES

MATERIAL: PORTLAND STONE

SCALE: 1:5

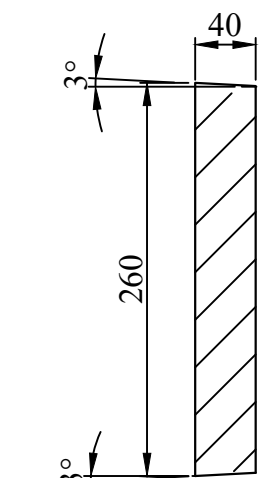


SECTION THRO LETTERS SHOWING: DEPTH & HEIGHT OF CARVING

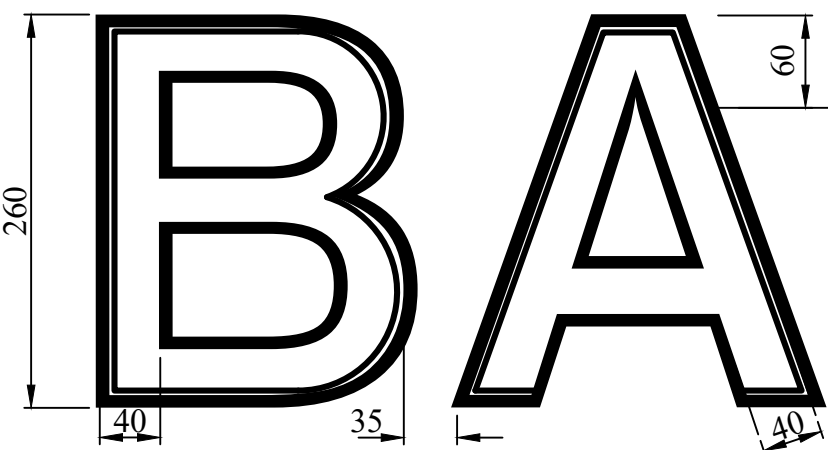


TYP ENLARGED DETAIL OF LETTERS SHOWING: THICKNESS & HIEGHT OF CARVING ALSO LETTER SPACING

SCALE: 1:5

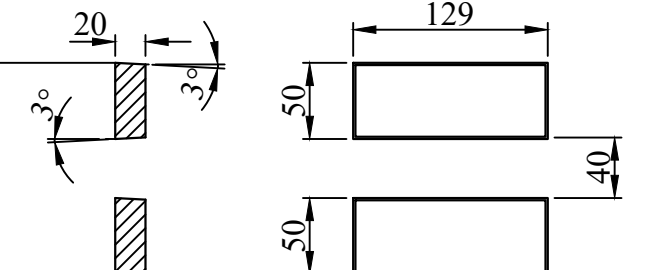



SECTION THRO DASHES SHOWING REDUCED DEPTH OF CARVING

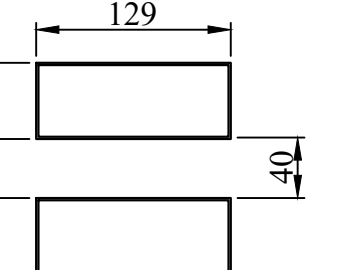

TYP ENLARGED DETAIL OF DASHES SHOWING THICKNESS, HIEGHT & SPACING

SCALE: 1:5

N.B. PROVIDE 3° SLOPE ON TOP, SIDES & BOTTOM OF ALL LETTERS & DASHES FOR WATER RUN-OFF

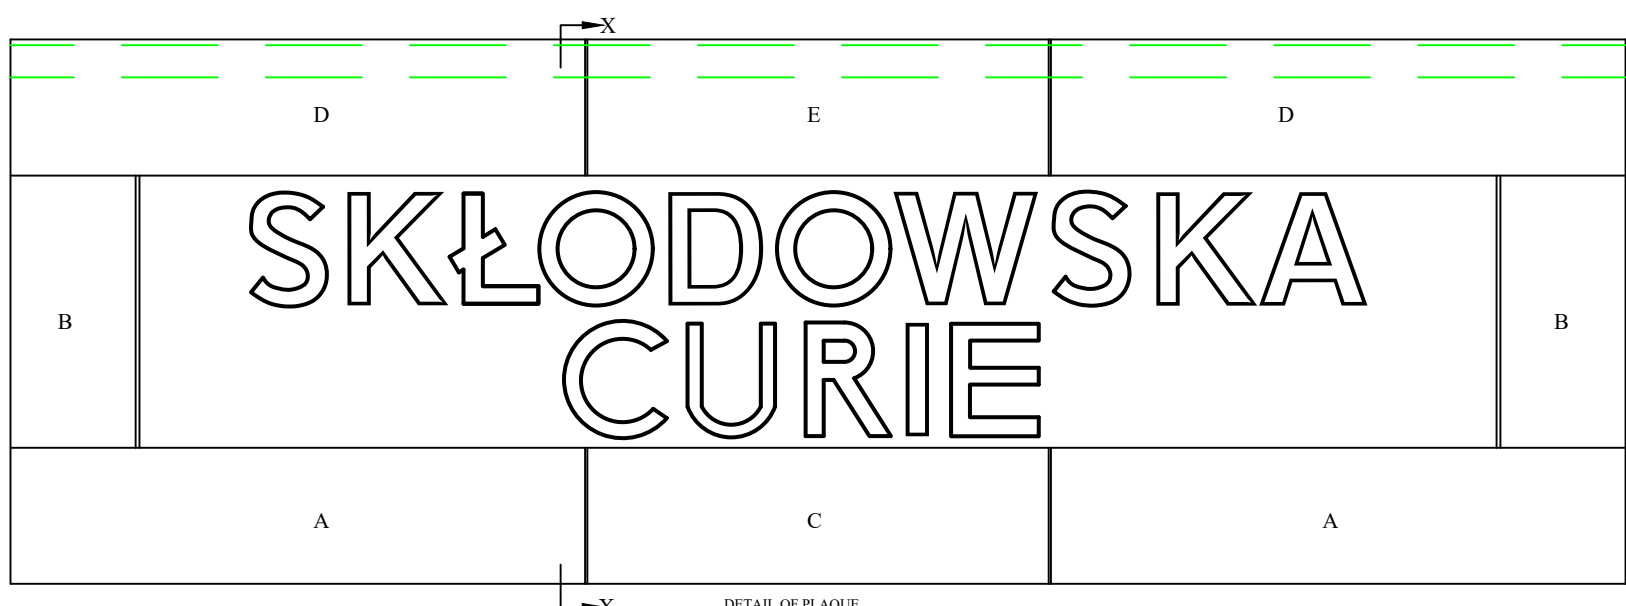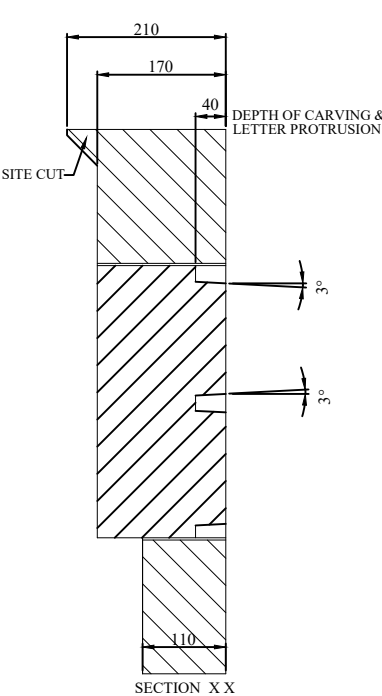


DETAIL OF PLAQUE


SEE TYP ENLARGED DETAIL OF LETTERS

MATERIAL: PORTLAND STONE

SCALE: 1:5

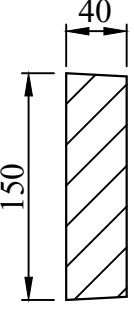


SECTION THRO LETTERS SHOWING: DEPTH & HEIGHT OF CARVING

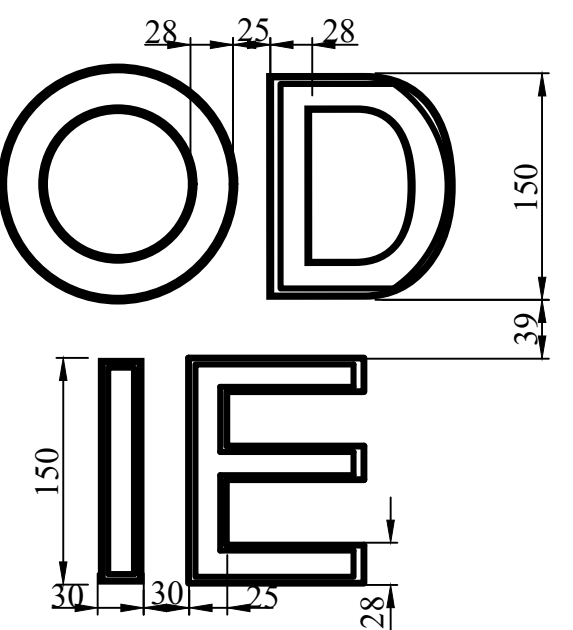


TYP ENLARGED DETAIL OF LETTERS SHOWING: THICKNESS & HIEGHT OF CARVING ALSO LETTER SPACING

SCALE: 1:5

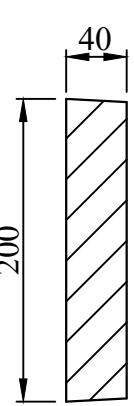

SECTION THRO LETTERS SHOWING: DEPTH & HEIGHT OF CARVING

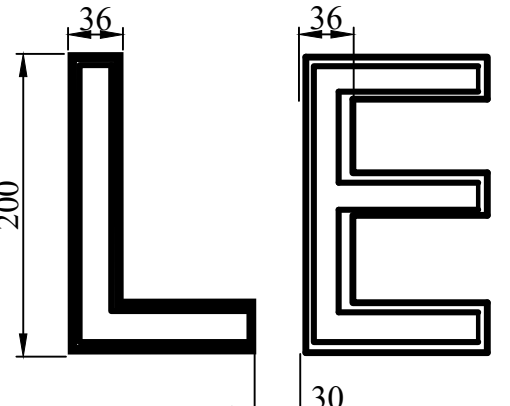

TYP ENLARGED DETAIL OF LETTERS SHOWING: THICKNESS & HIEGHT OF CARVING ALSO LETTER SPACING

SCALE: 1:5

CUTTING LIST FOR BOARDER STONES / PLAQUE:
A - 760 x 110 x 180 2No
B - 350 x 170 x 166 2No
C - 610 x 110 x 180 1No
D - 760 x 210 x 180 2No SITE CUT
E - 610 x 210 x 180 1No SITE CUT
GROUTING: 3 to 5mm

NOTES:- ALL MATERIALS & PROCEDURES TO BE IN ACCORDANCE WT CURRENT B.S. CODE OF PRACTICE & BUILDING REGULATIONS.
CONTRACTOR TO SITE CHECK SUPPORT WALL INTEGRITY, & ENSURE A SATISFACTORY SURFACE PRIOR TO INSTALLATION OF PLAQUES.
FIXING DETAILS TO BE PROVIDED BY CLIENTS
STRUCTURAL ENGINEER
SECURE USING CHEMICAL FIXING
MANUF 'HILT'
DEPTH & DIAMETER OF DRILLINGS ARE TO MANUF SPECIFICATION



Stonewest

Principal & Specialist Contractors in Restoration, Conservation & New Build Masonry

T: 0208 684 6646 F: 0208 684 9323

E: info@stonewest.co.uk W: www.stonewest.co.uk

Stonewest Ltd, 67 Westow Street, Crystal Palace, London, SE19 3RW

THIS DRAWING REMAINS THE COPYRIGHT OF STONWEST LTD. AND MAY NOT BE REPRODUCED WITHOUT OUR WRITTEN CONSENT.

project NAME PLAQUES FOR SCHOOL OF HYGIENE

TITLE: PROPOSED NAME PLAQUES

SITE: LONDON SCHOOL OF HYGIENE

drawn R BOUD date 04/10/2019

scale 1:75,1:10 & 1:5 paper size A1

Contract no. JOB No drg. no. BM0317 sht 1 of 2 rev. C

THIRD ANGLE PROJECTION UNLESS OTHERWISE STATED			
Drawn	Drawn	Drawn	Drawn
DATE 04/10/19	DATE 14/10/19	DATE 23/10/19	DATE 29/10/19
3° SLOPE ADDED TO ALL LETTERS/DASHES. NOTE: WHIT ON 'L' INCREASED. NEW WORKS WERE RED.	SHT 2 & READ IN CONJUNCTION WITH SHT 2 ADDED	LETTERS MODIFIED: B.S.R.G.C.U. & E TO MATCH EXISTING	
MOD DATE	MOD DATE	MOD DATE	Issued by:

ⓑ READ IN CONJUNCTION WITH SHT 2