



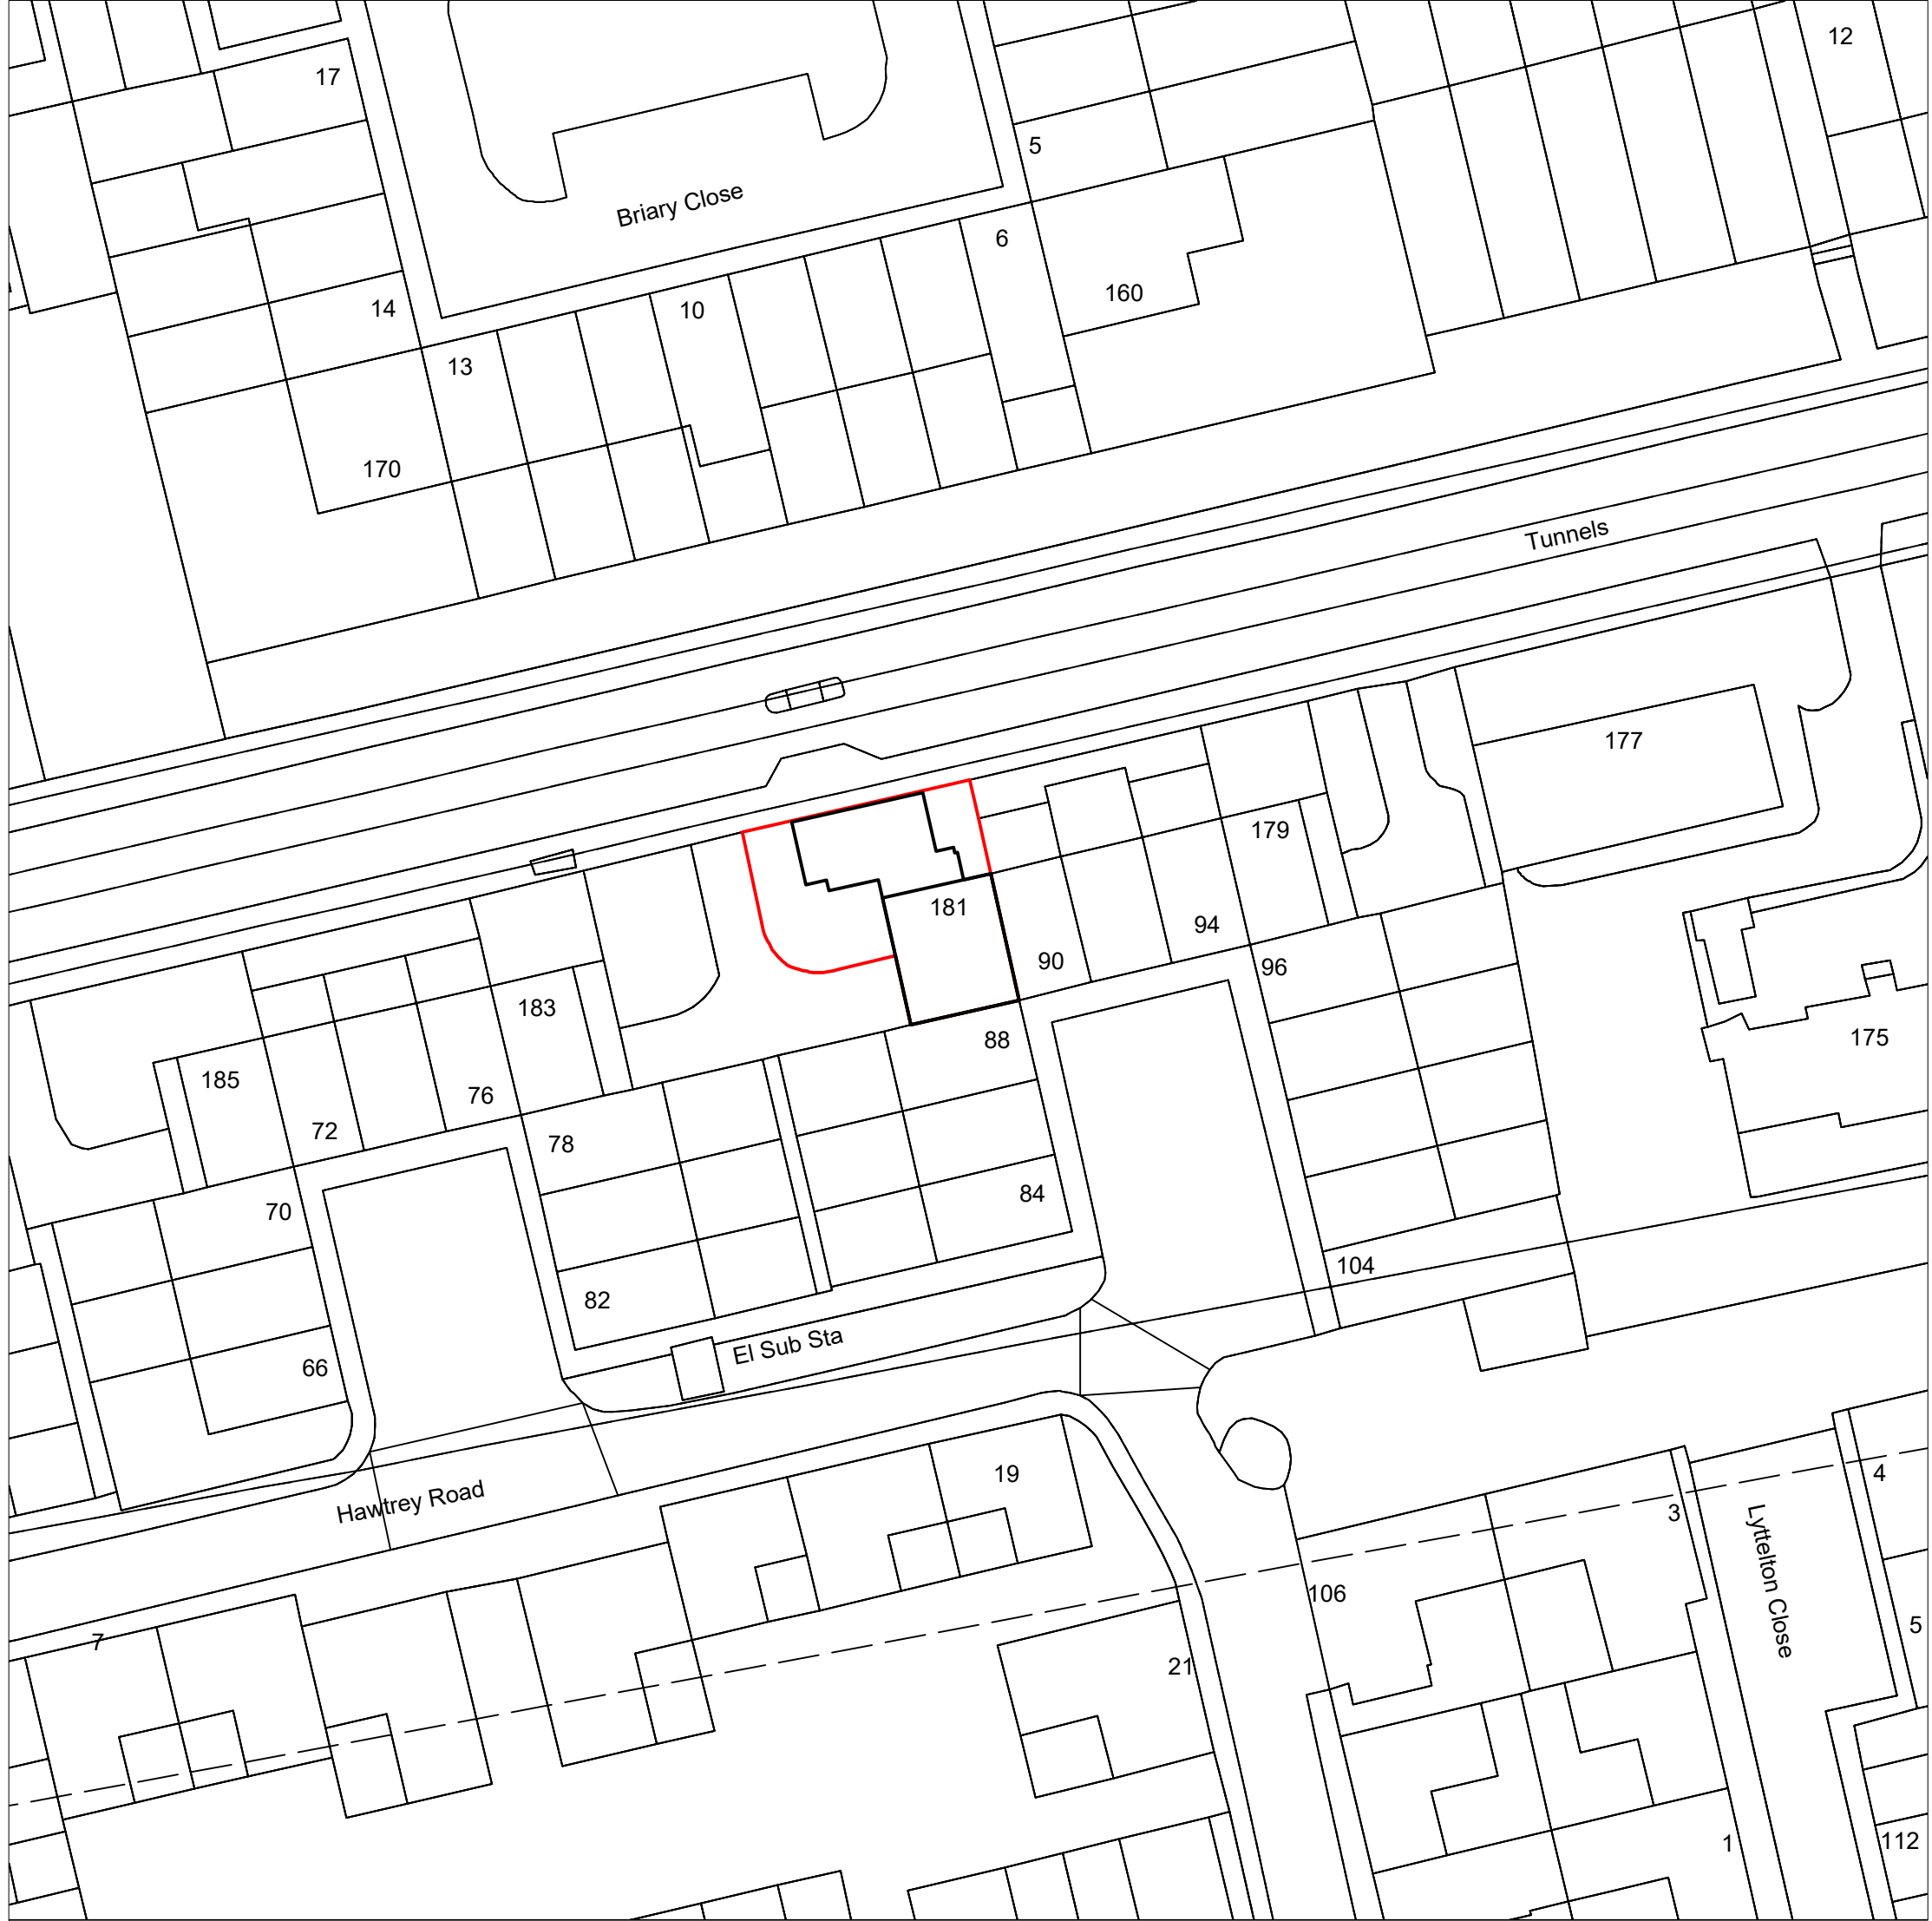

Existing Block Plan

Scale 1:500


Licence No: 100047474

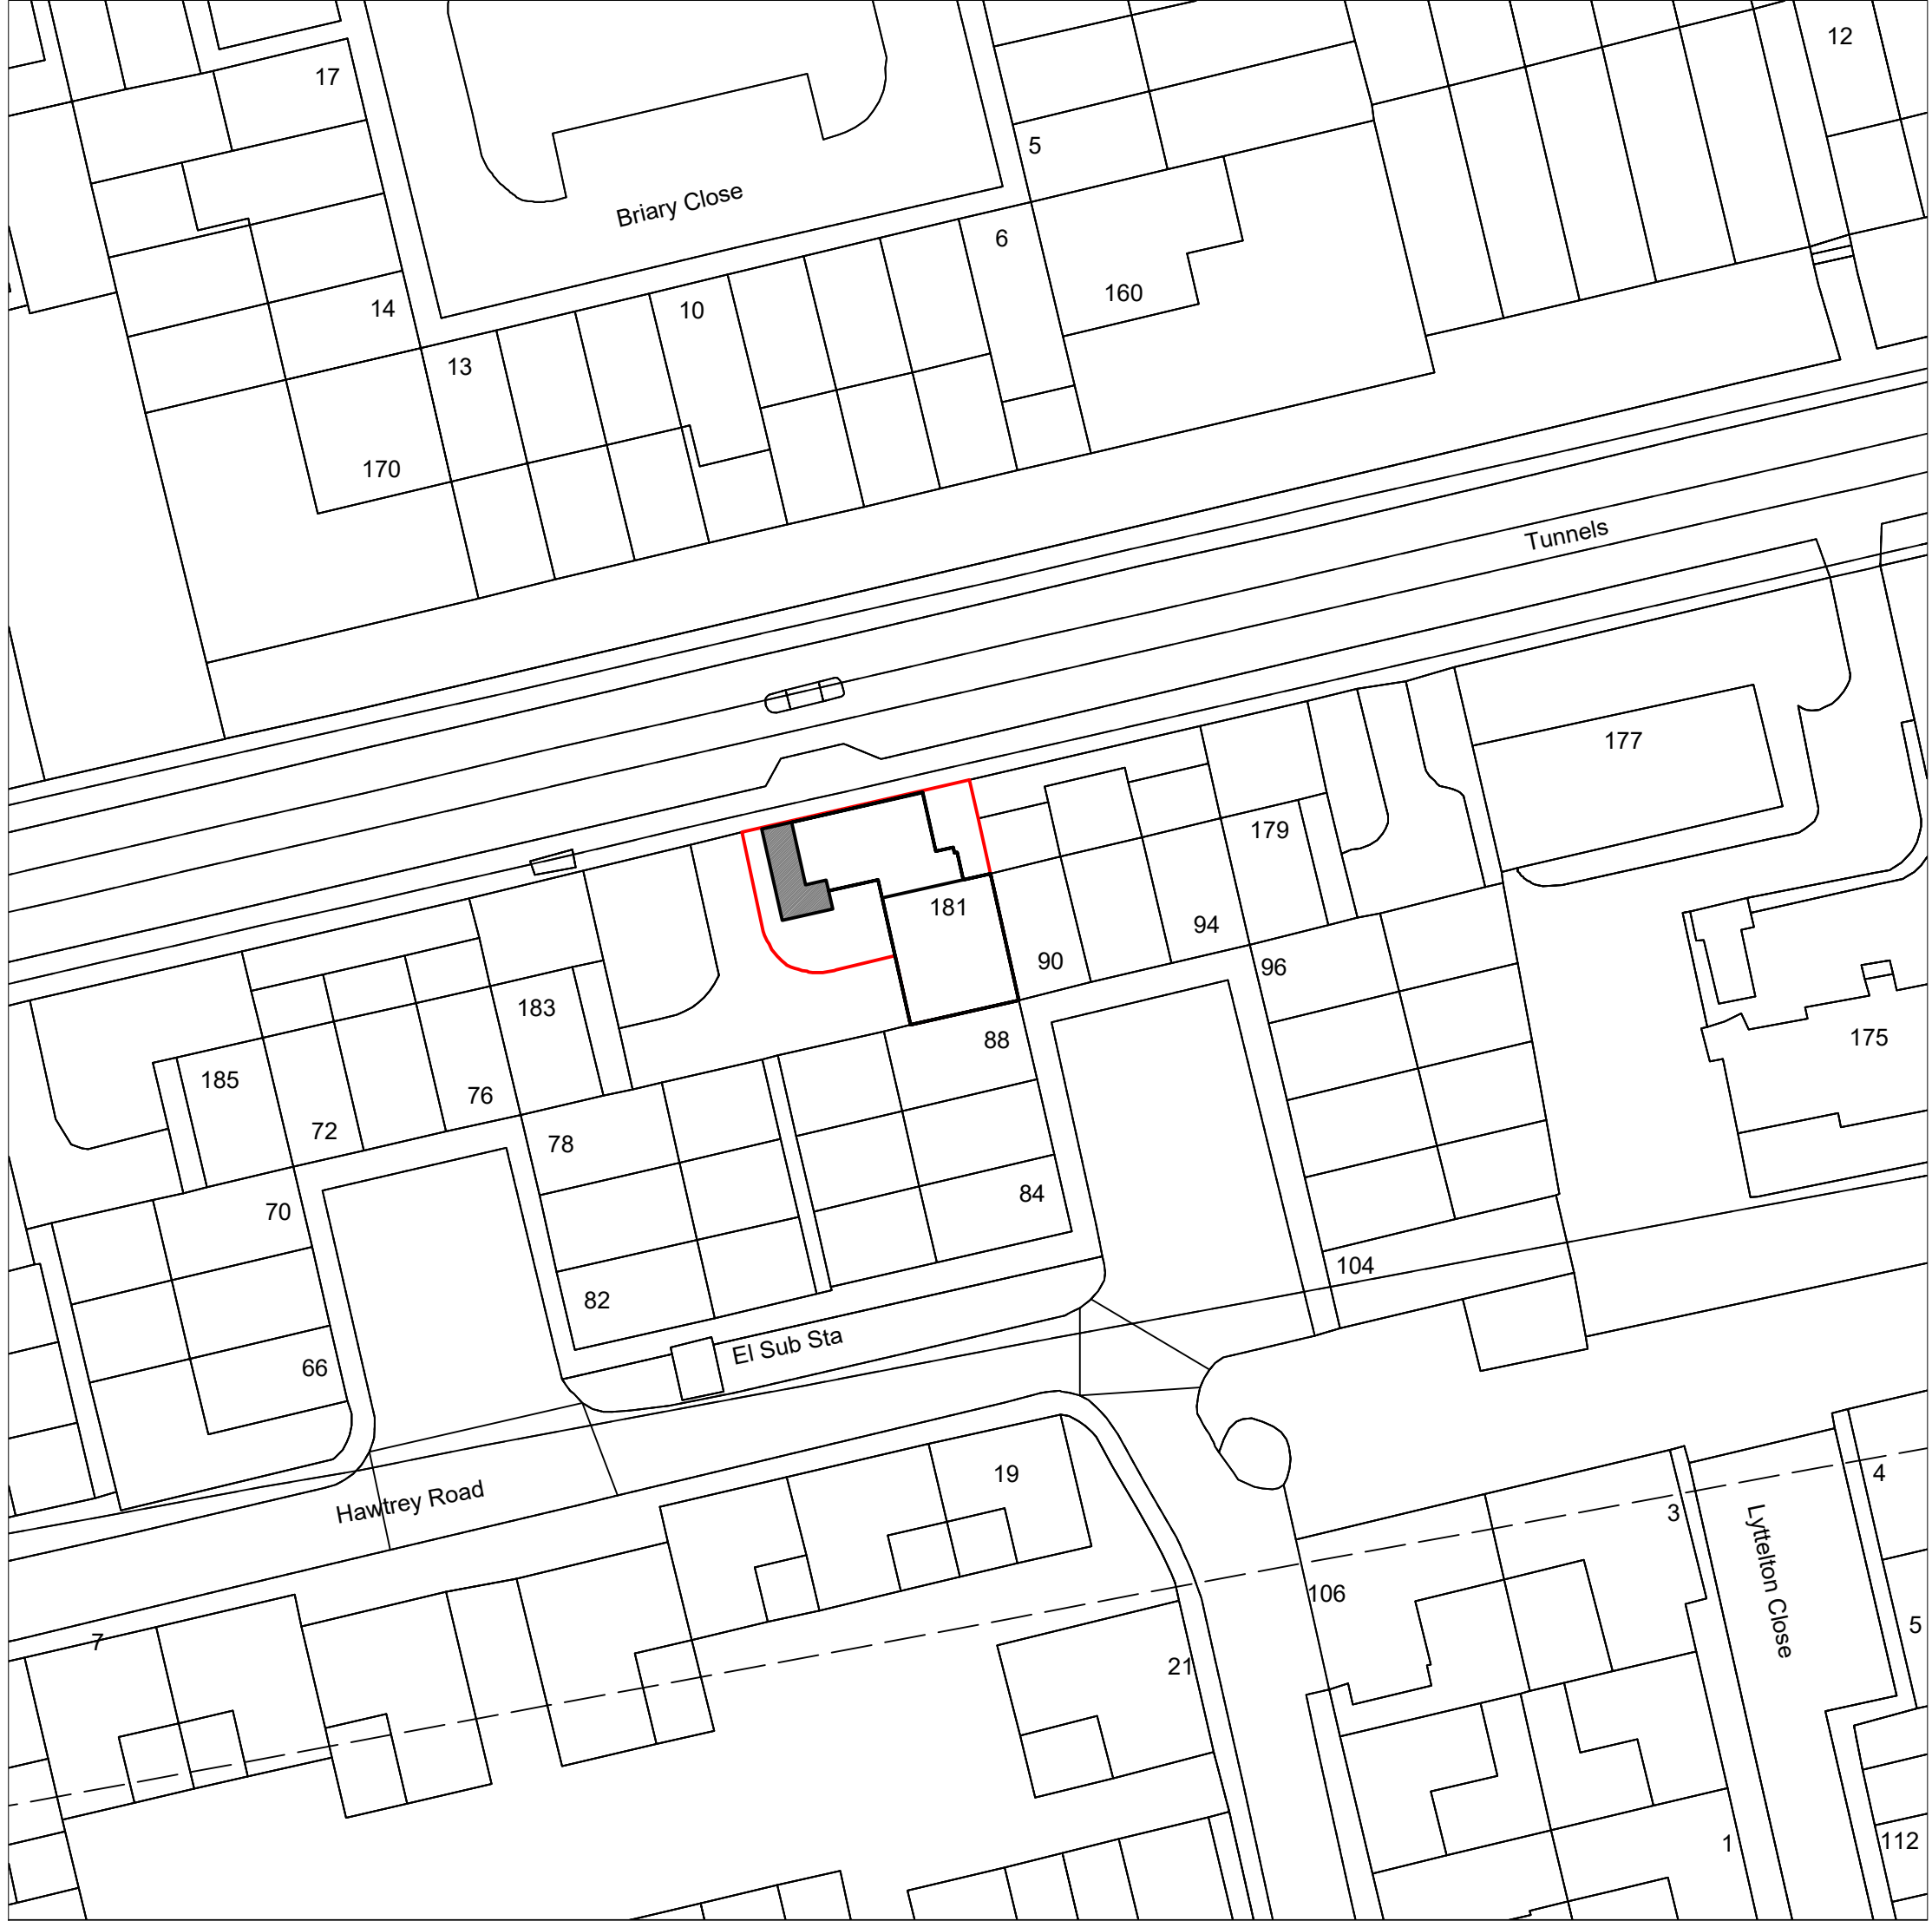

Proposed Block Plan

Scale 1:500


Licence No: 100047474

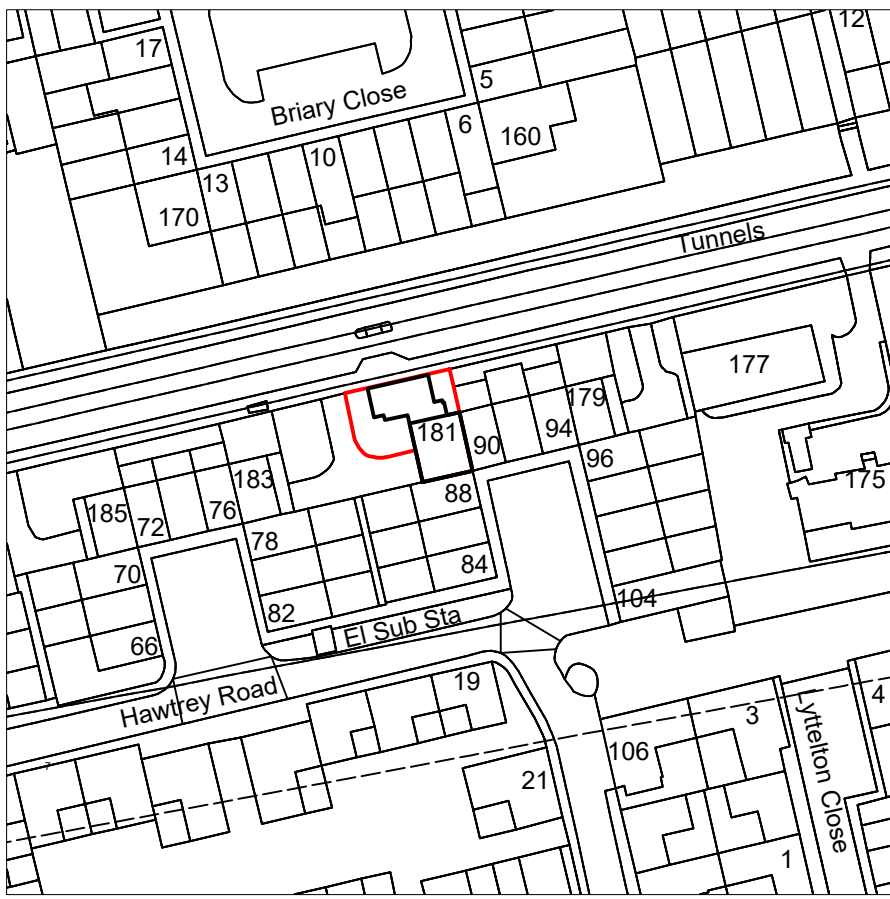


Location Plan

Scale 1:1250


Licence No: 100047474

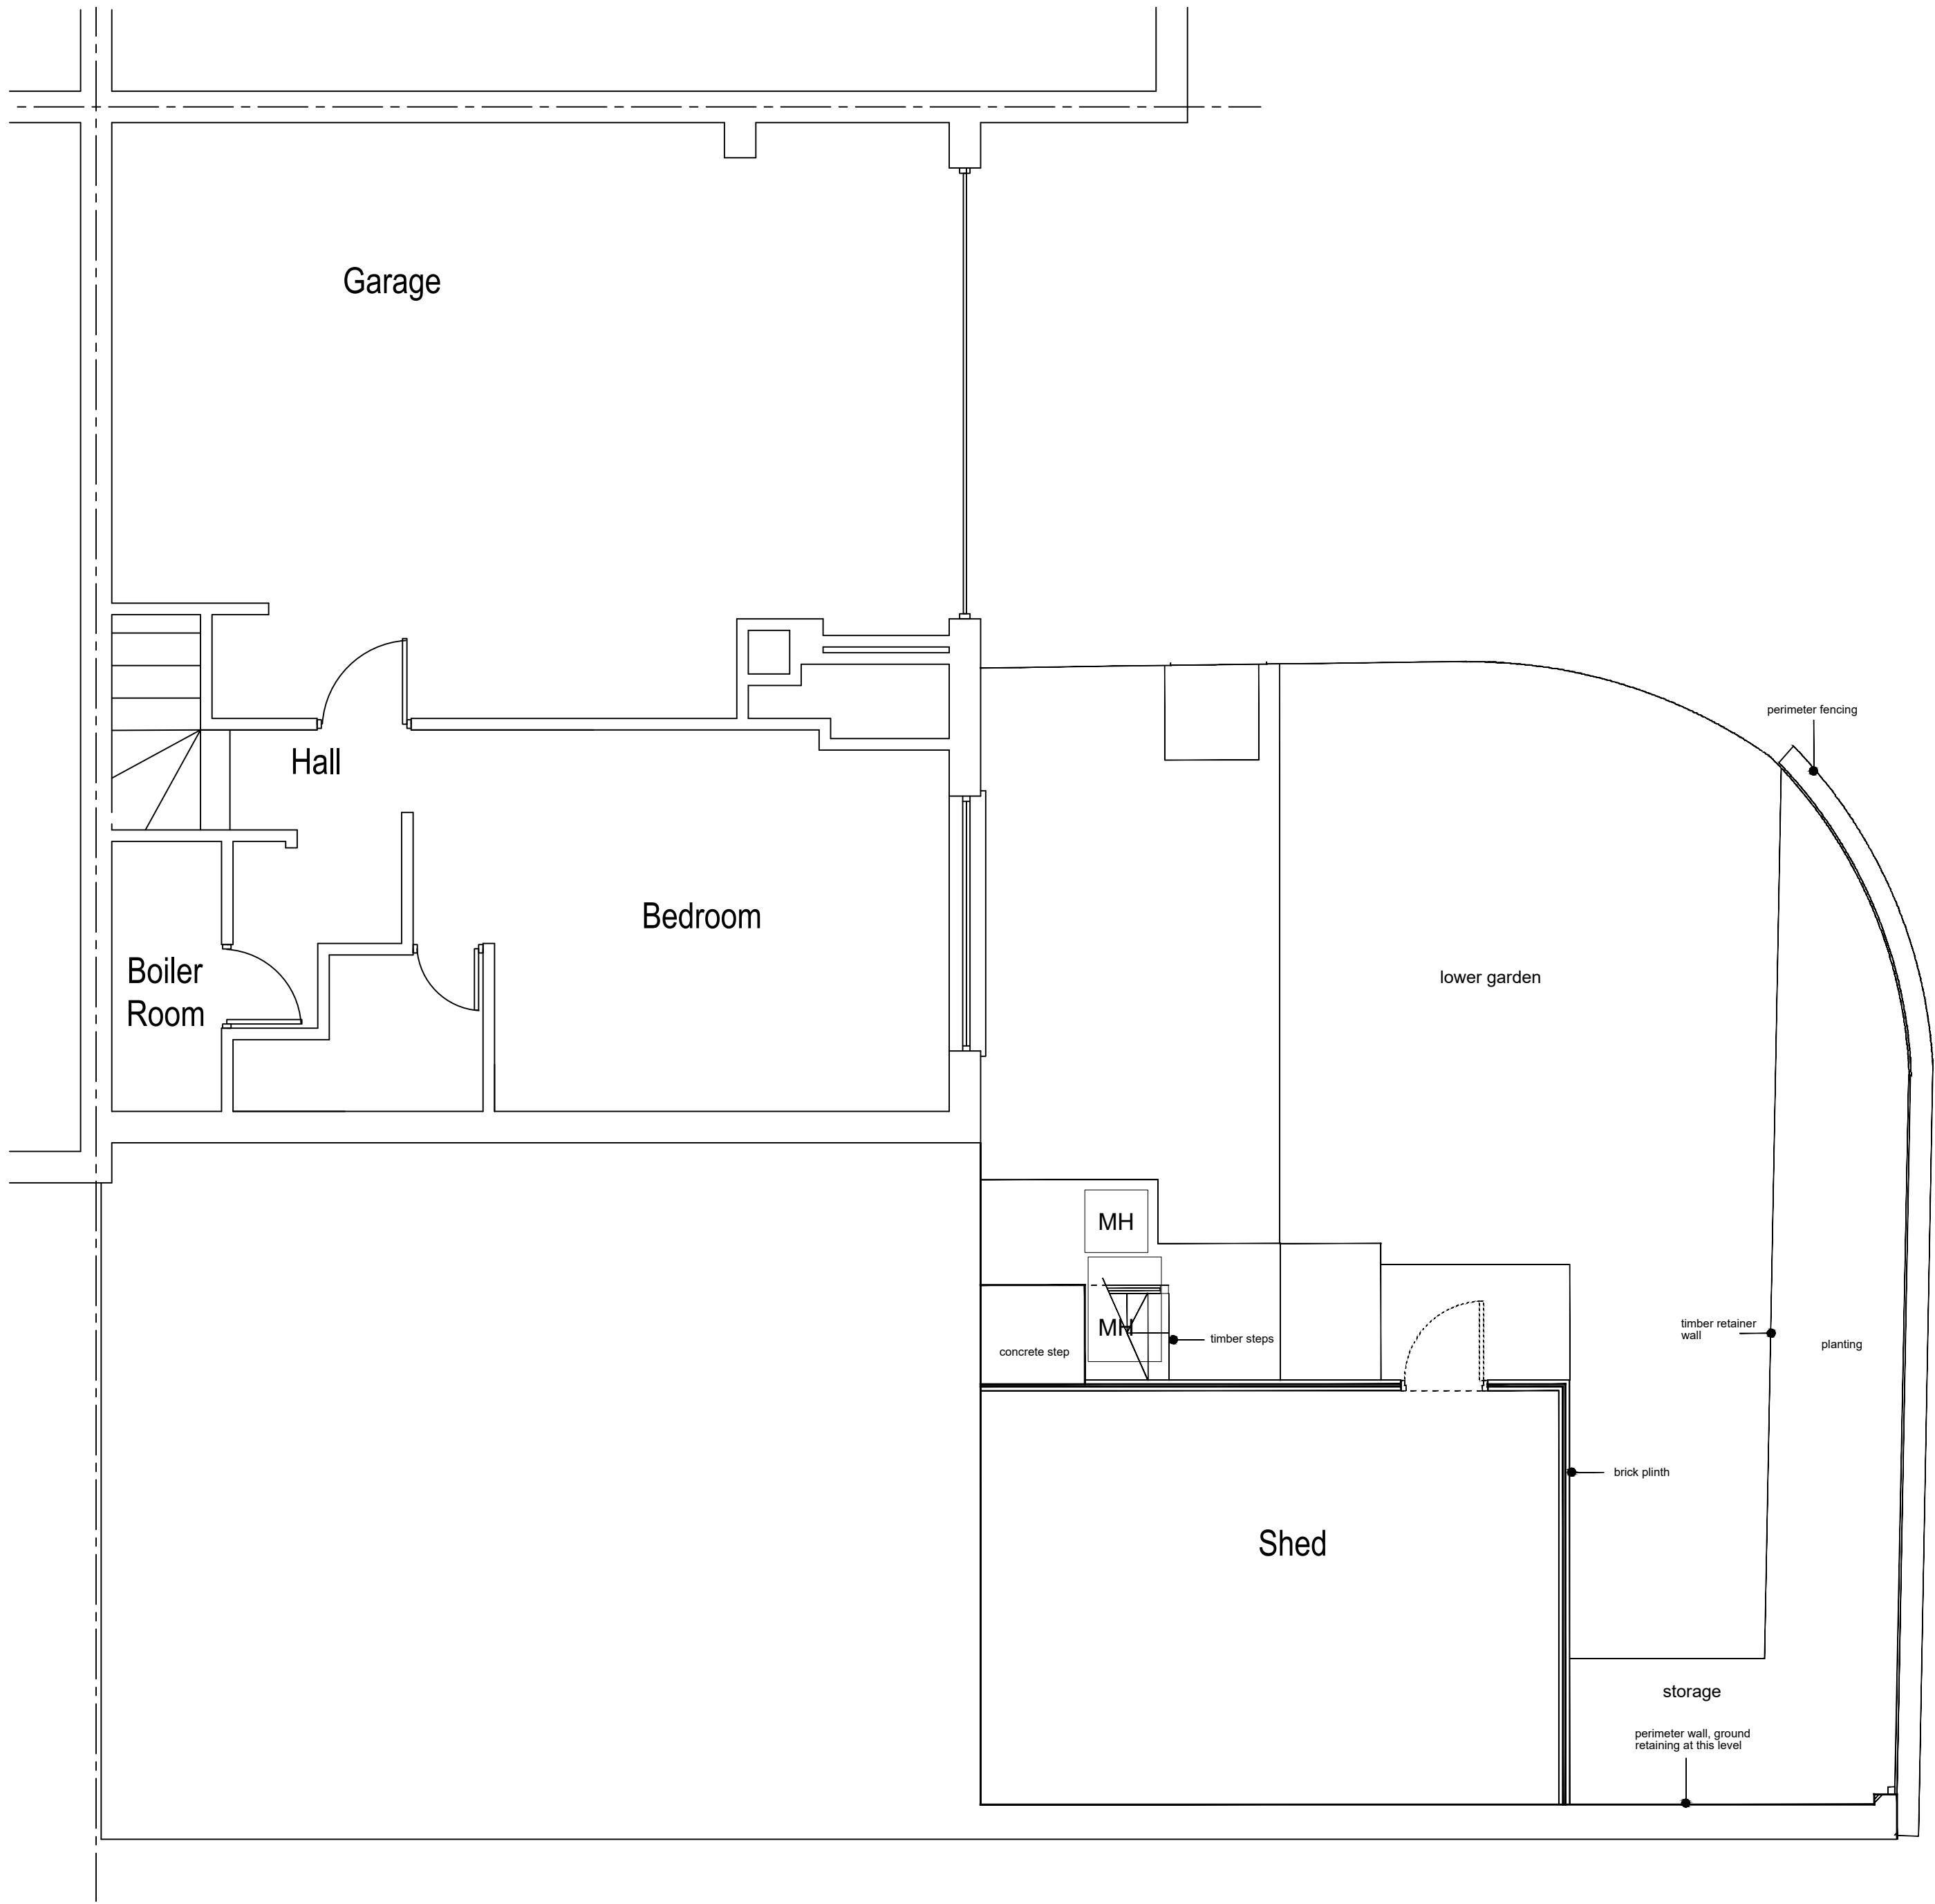


Existing Lower Ground Floor Plan
Scale 1:50

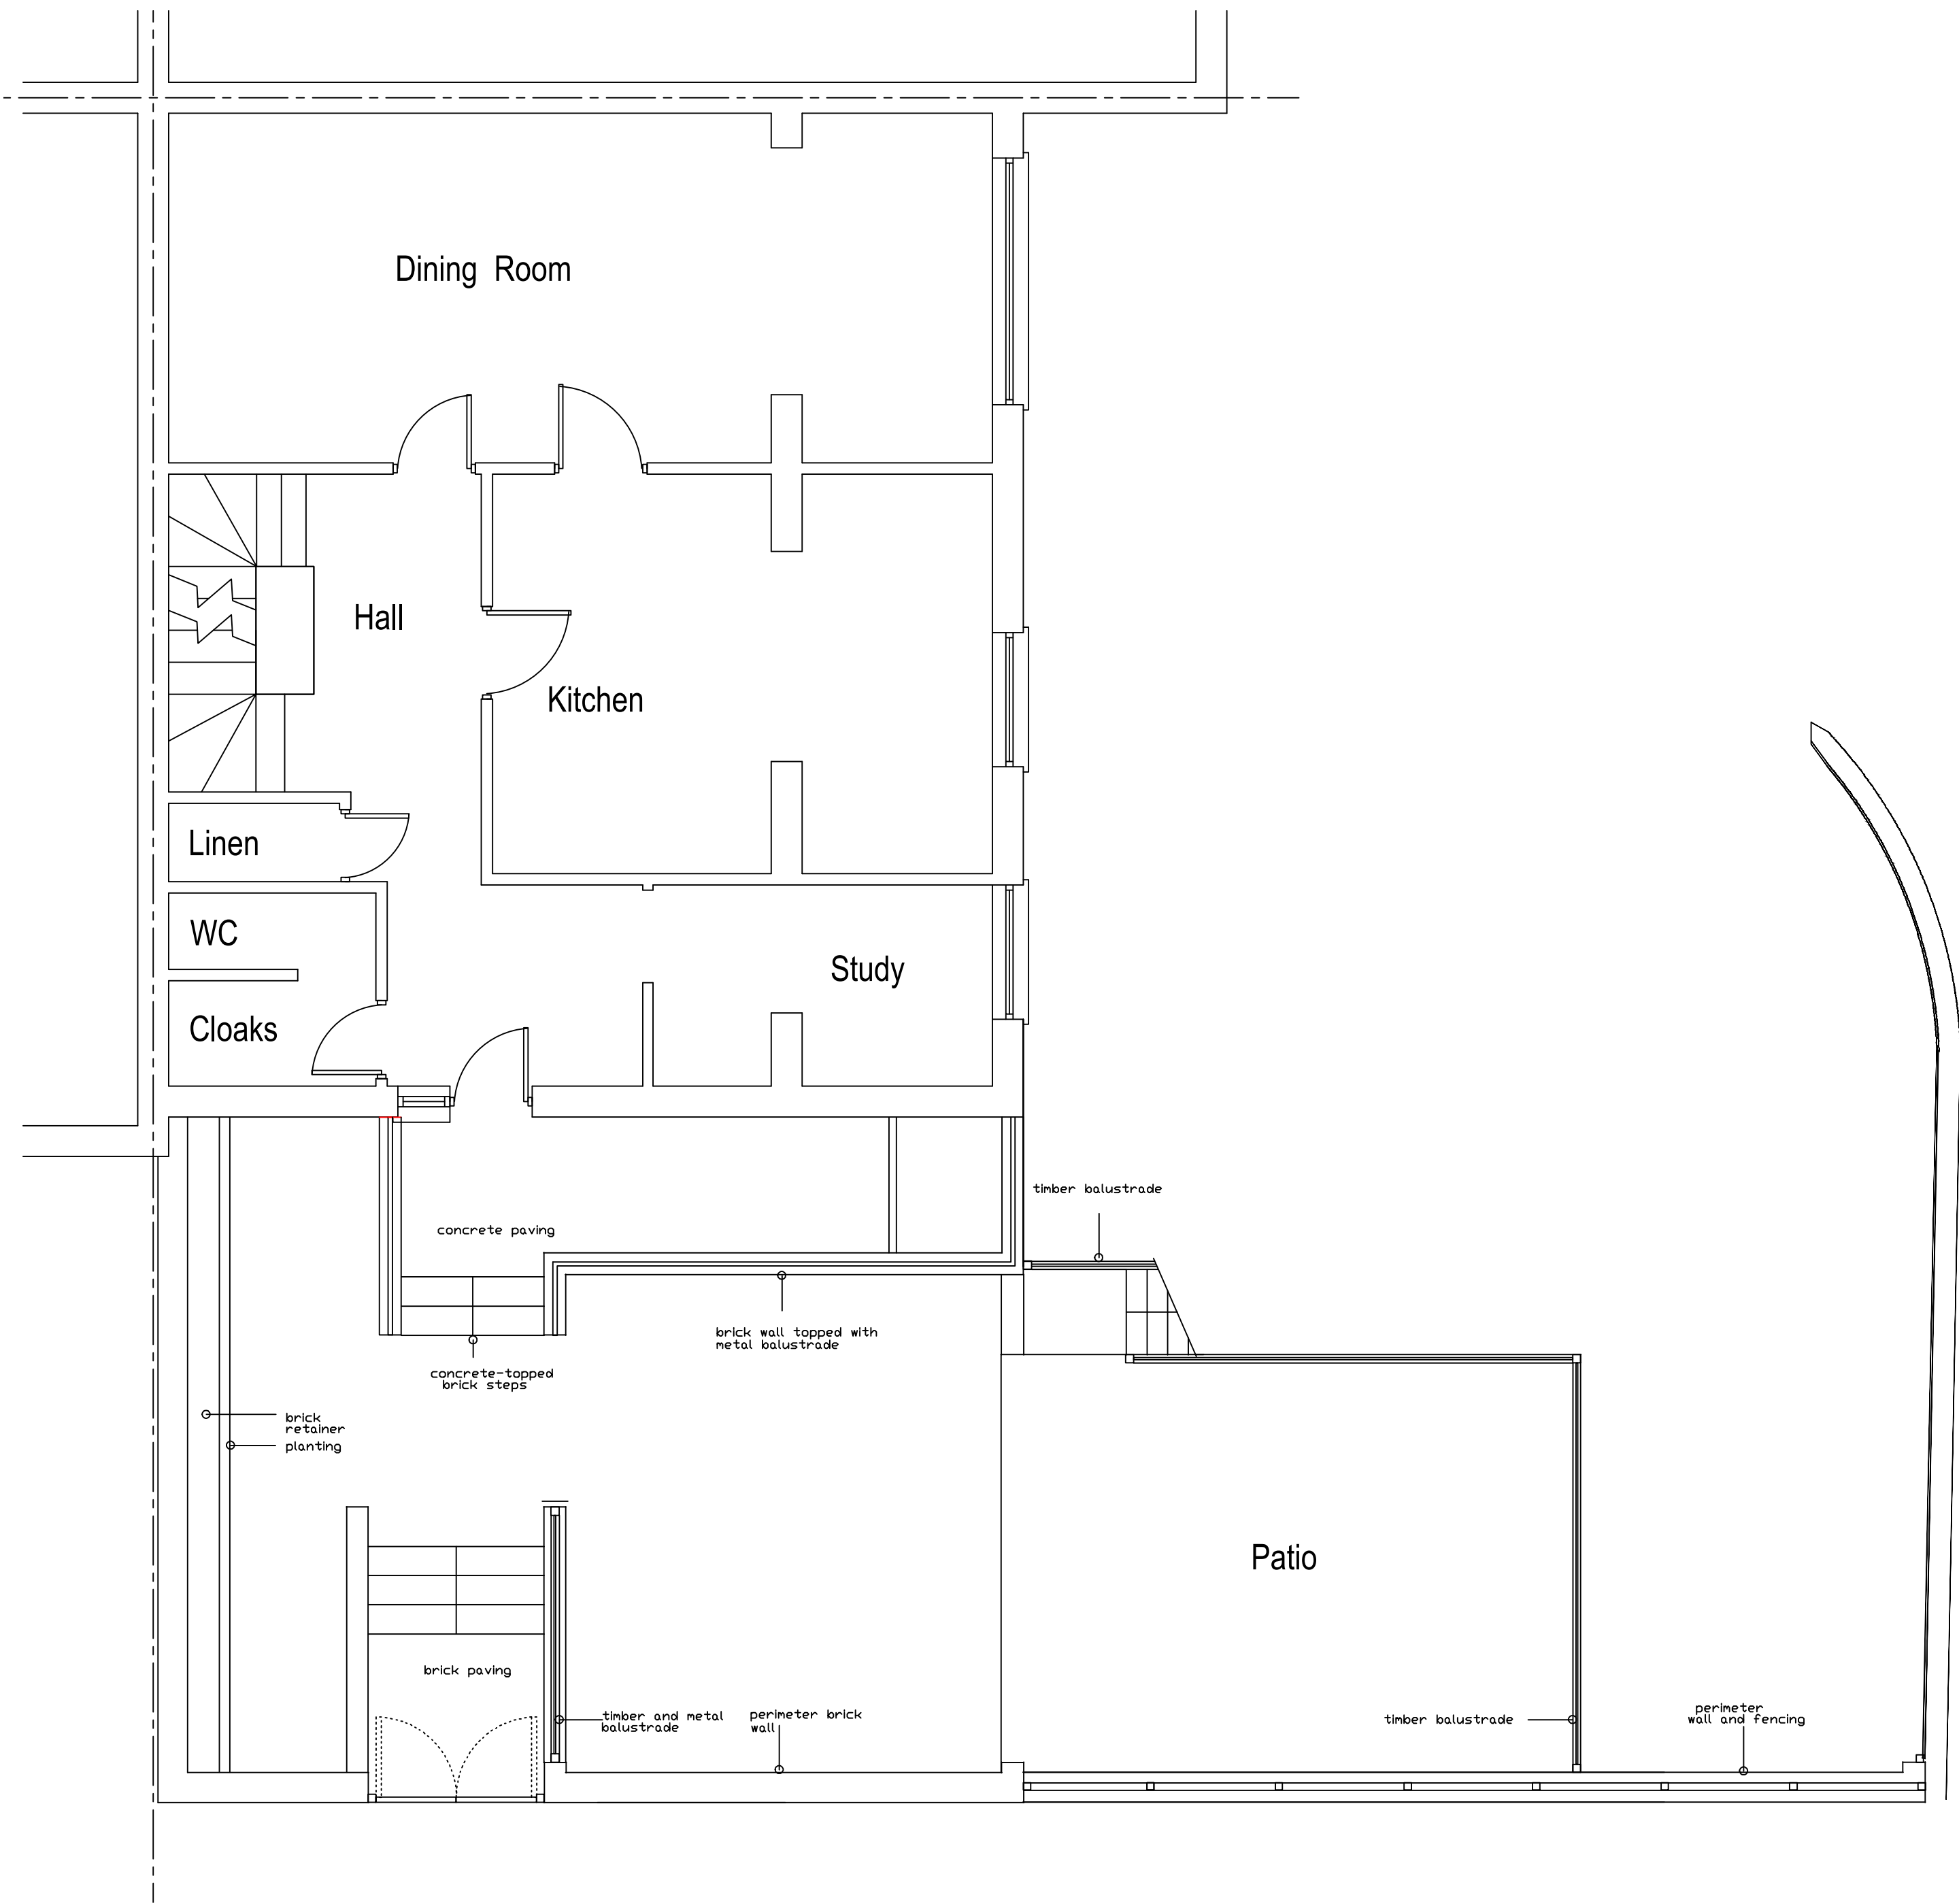


Existing Ground Floor Plan
Scale 1:50

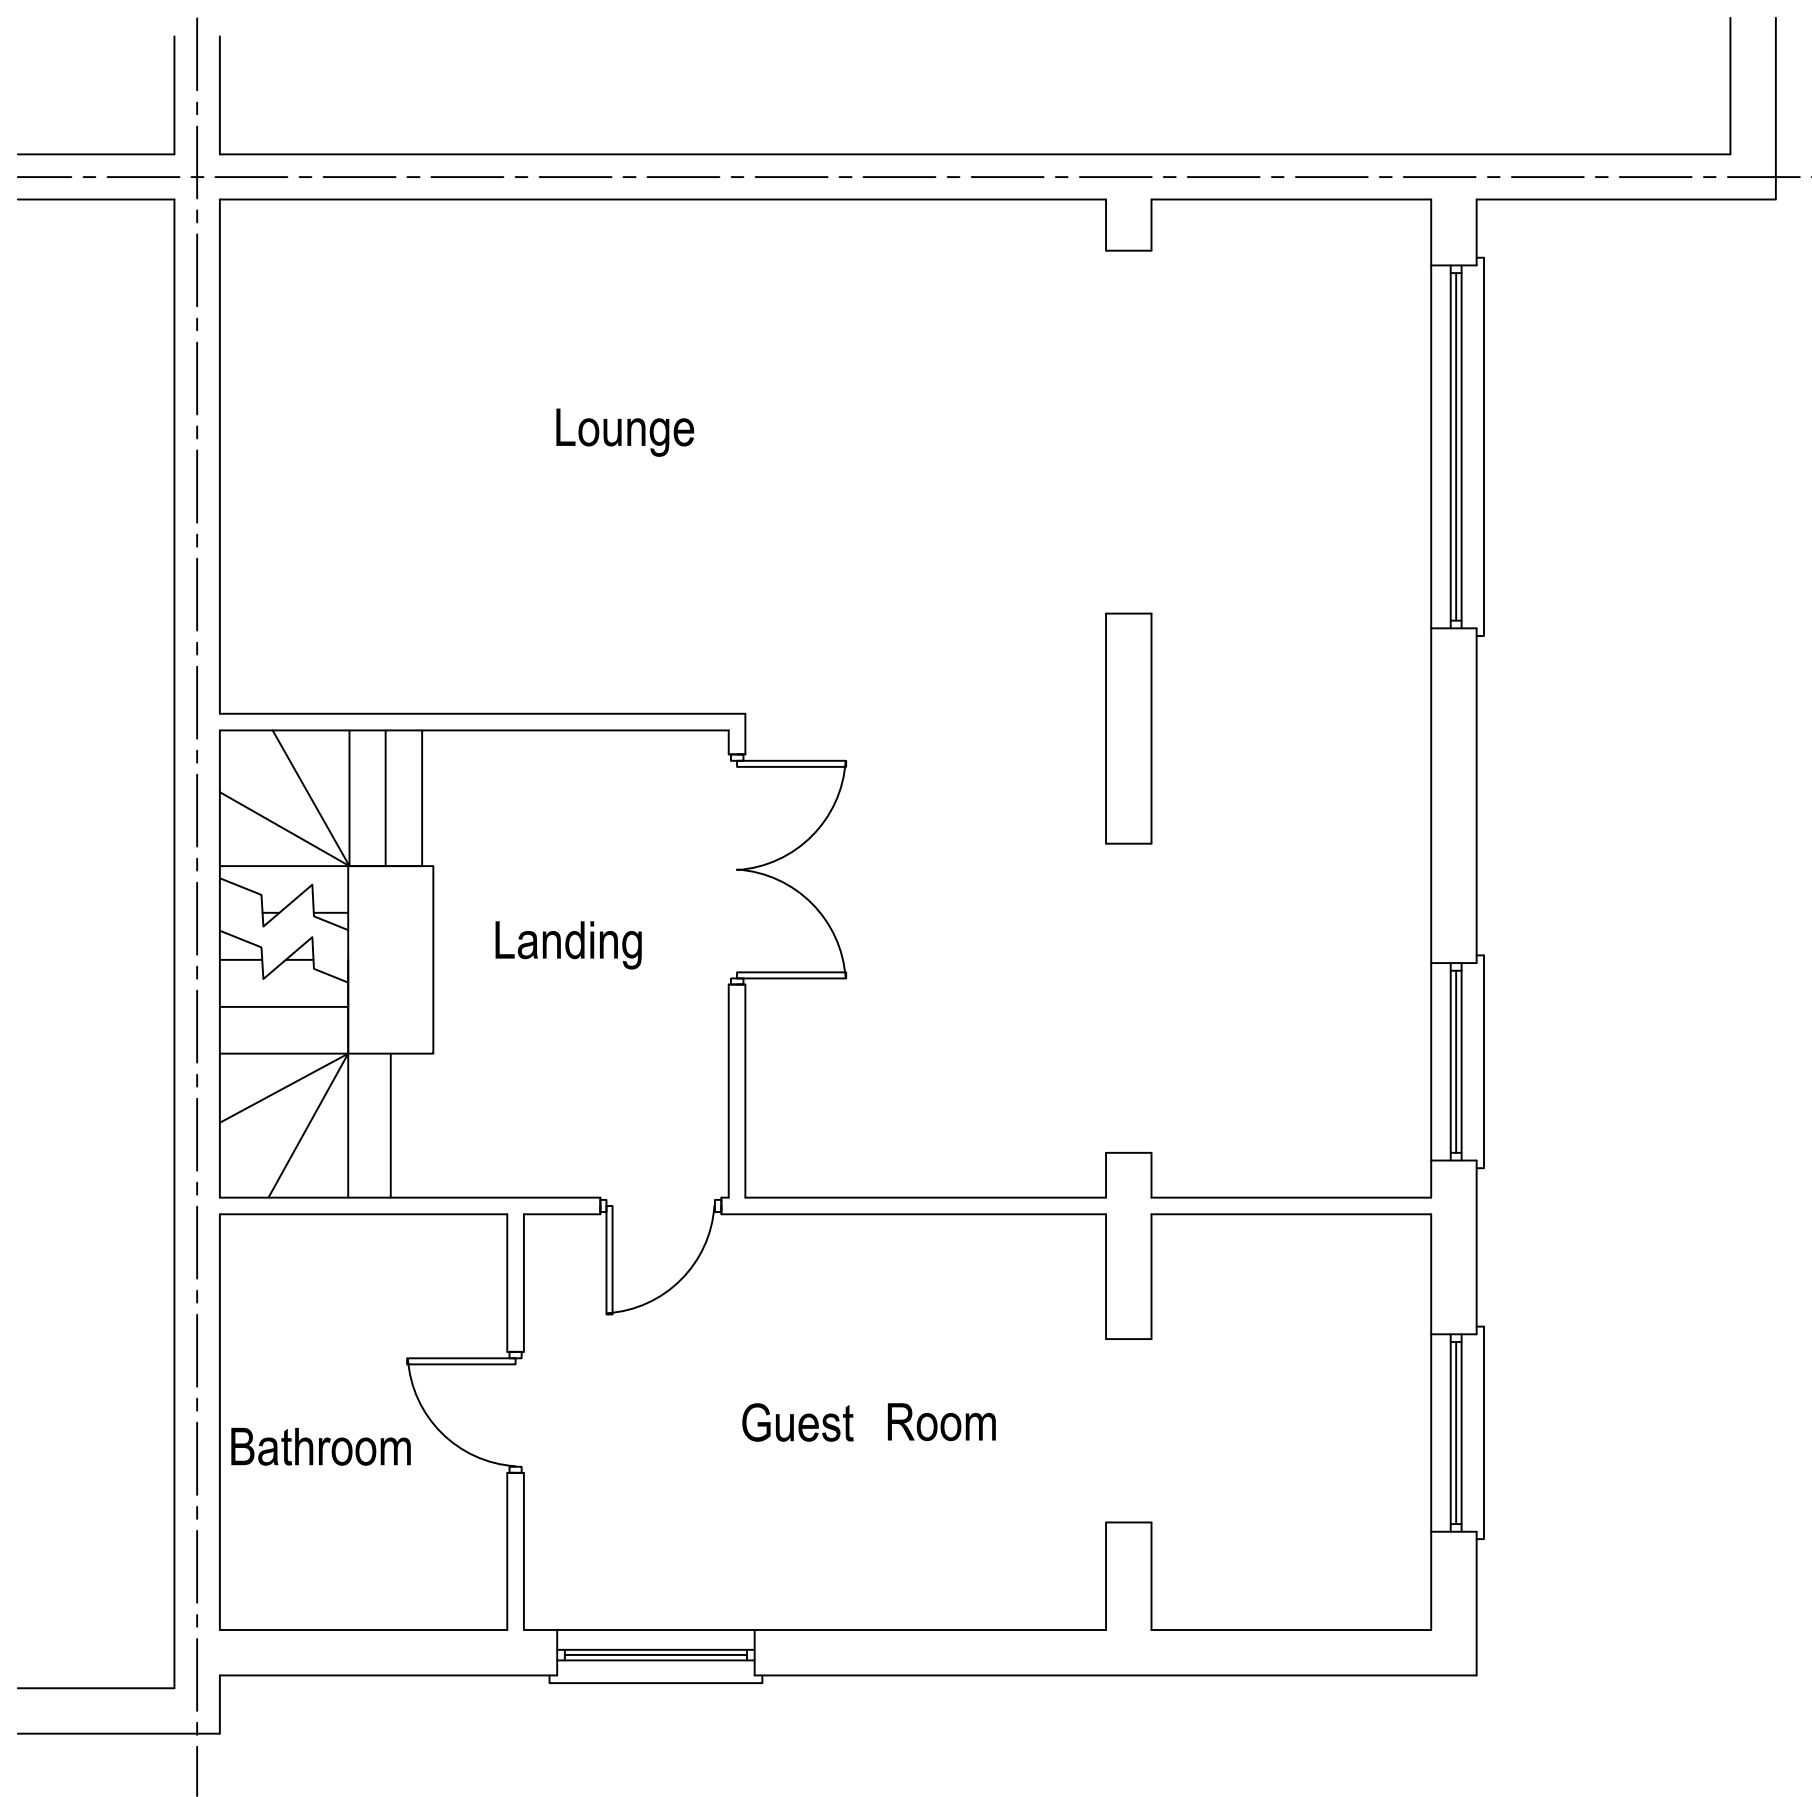

Existing First Floor Plan
Scale 1:50

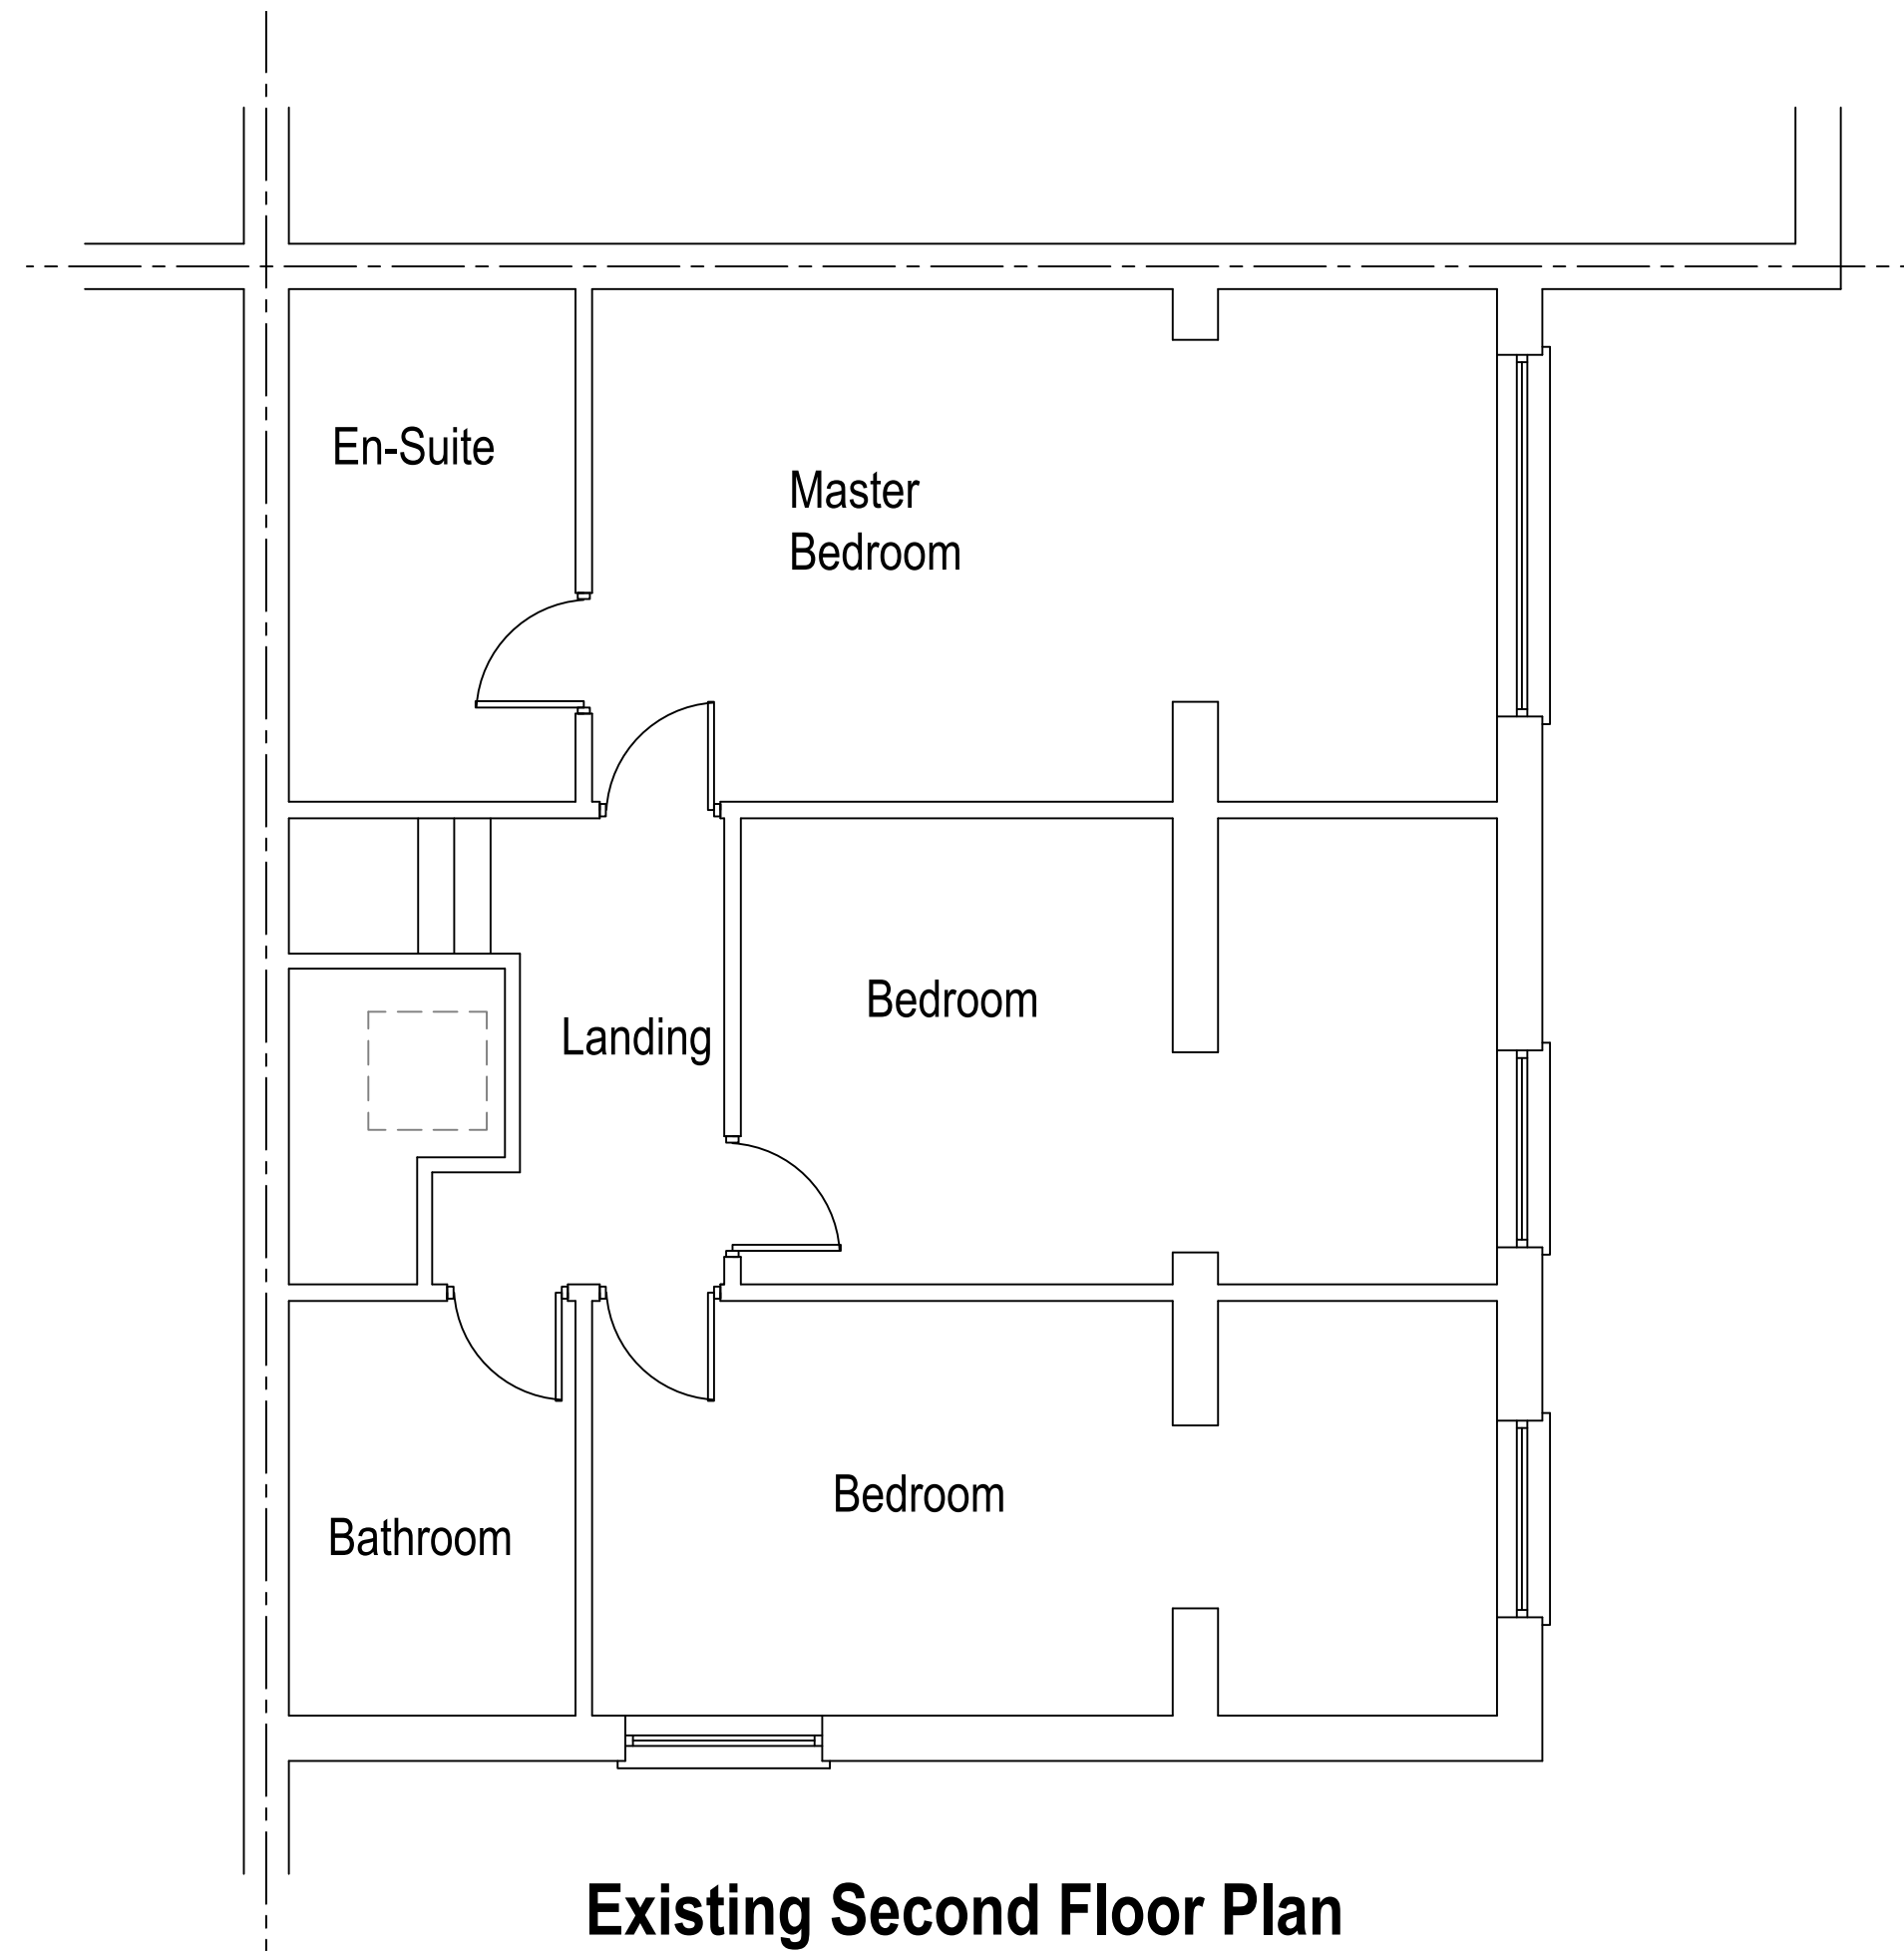

Existing Second Floor Plan
Scale 1:50

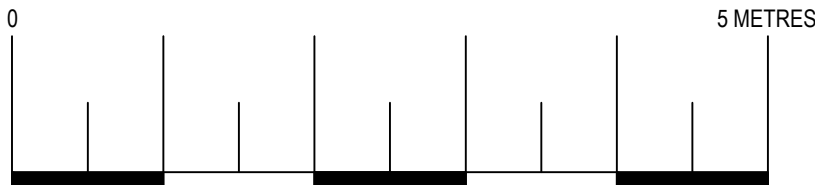





Existing Front Elevation
Scale 1:50



Existing Side Elevation
Scale 1:50

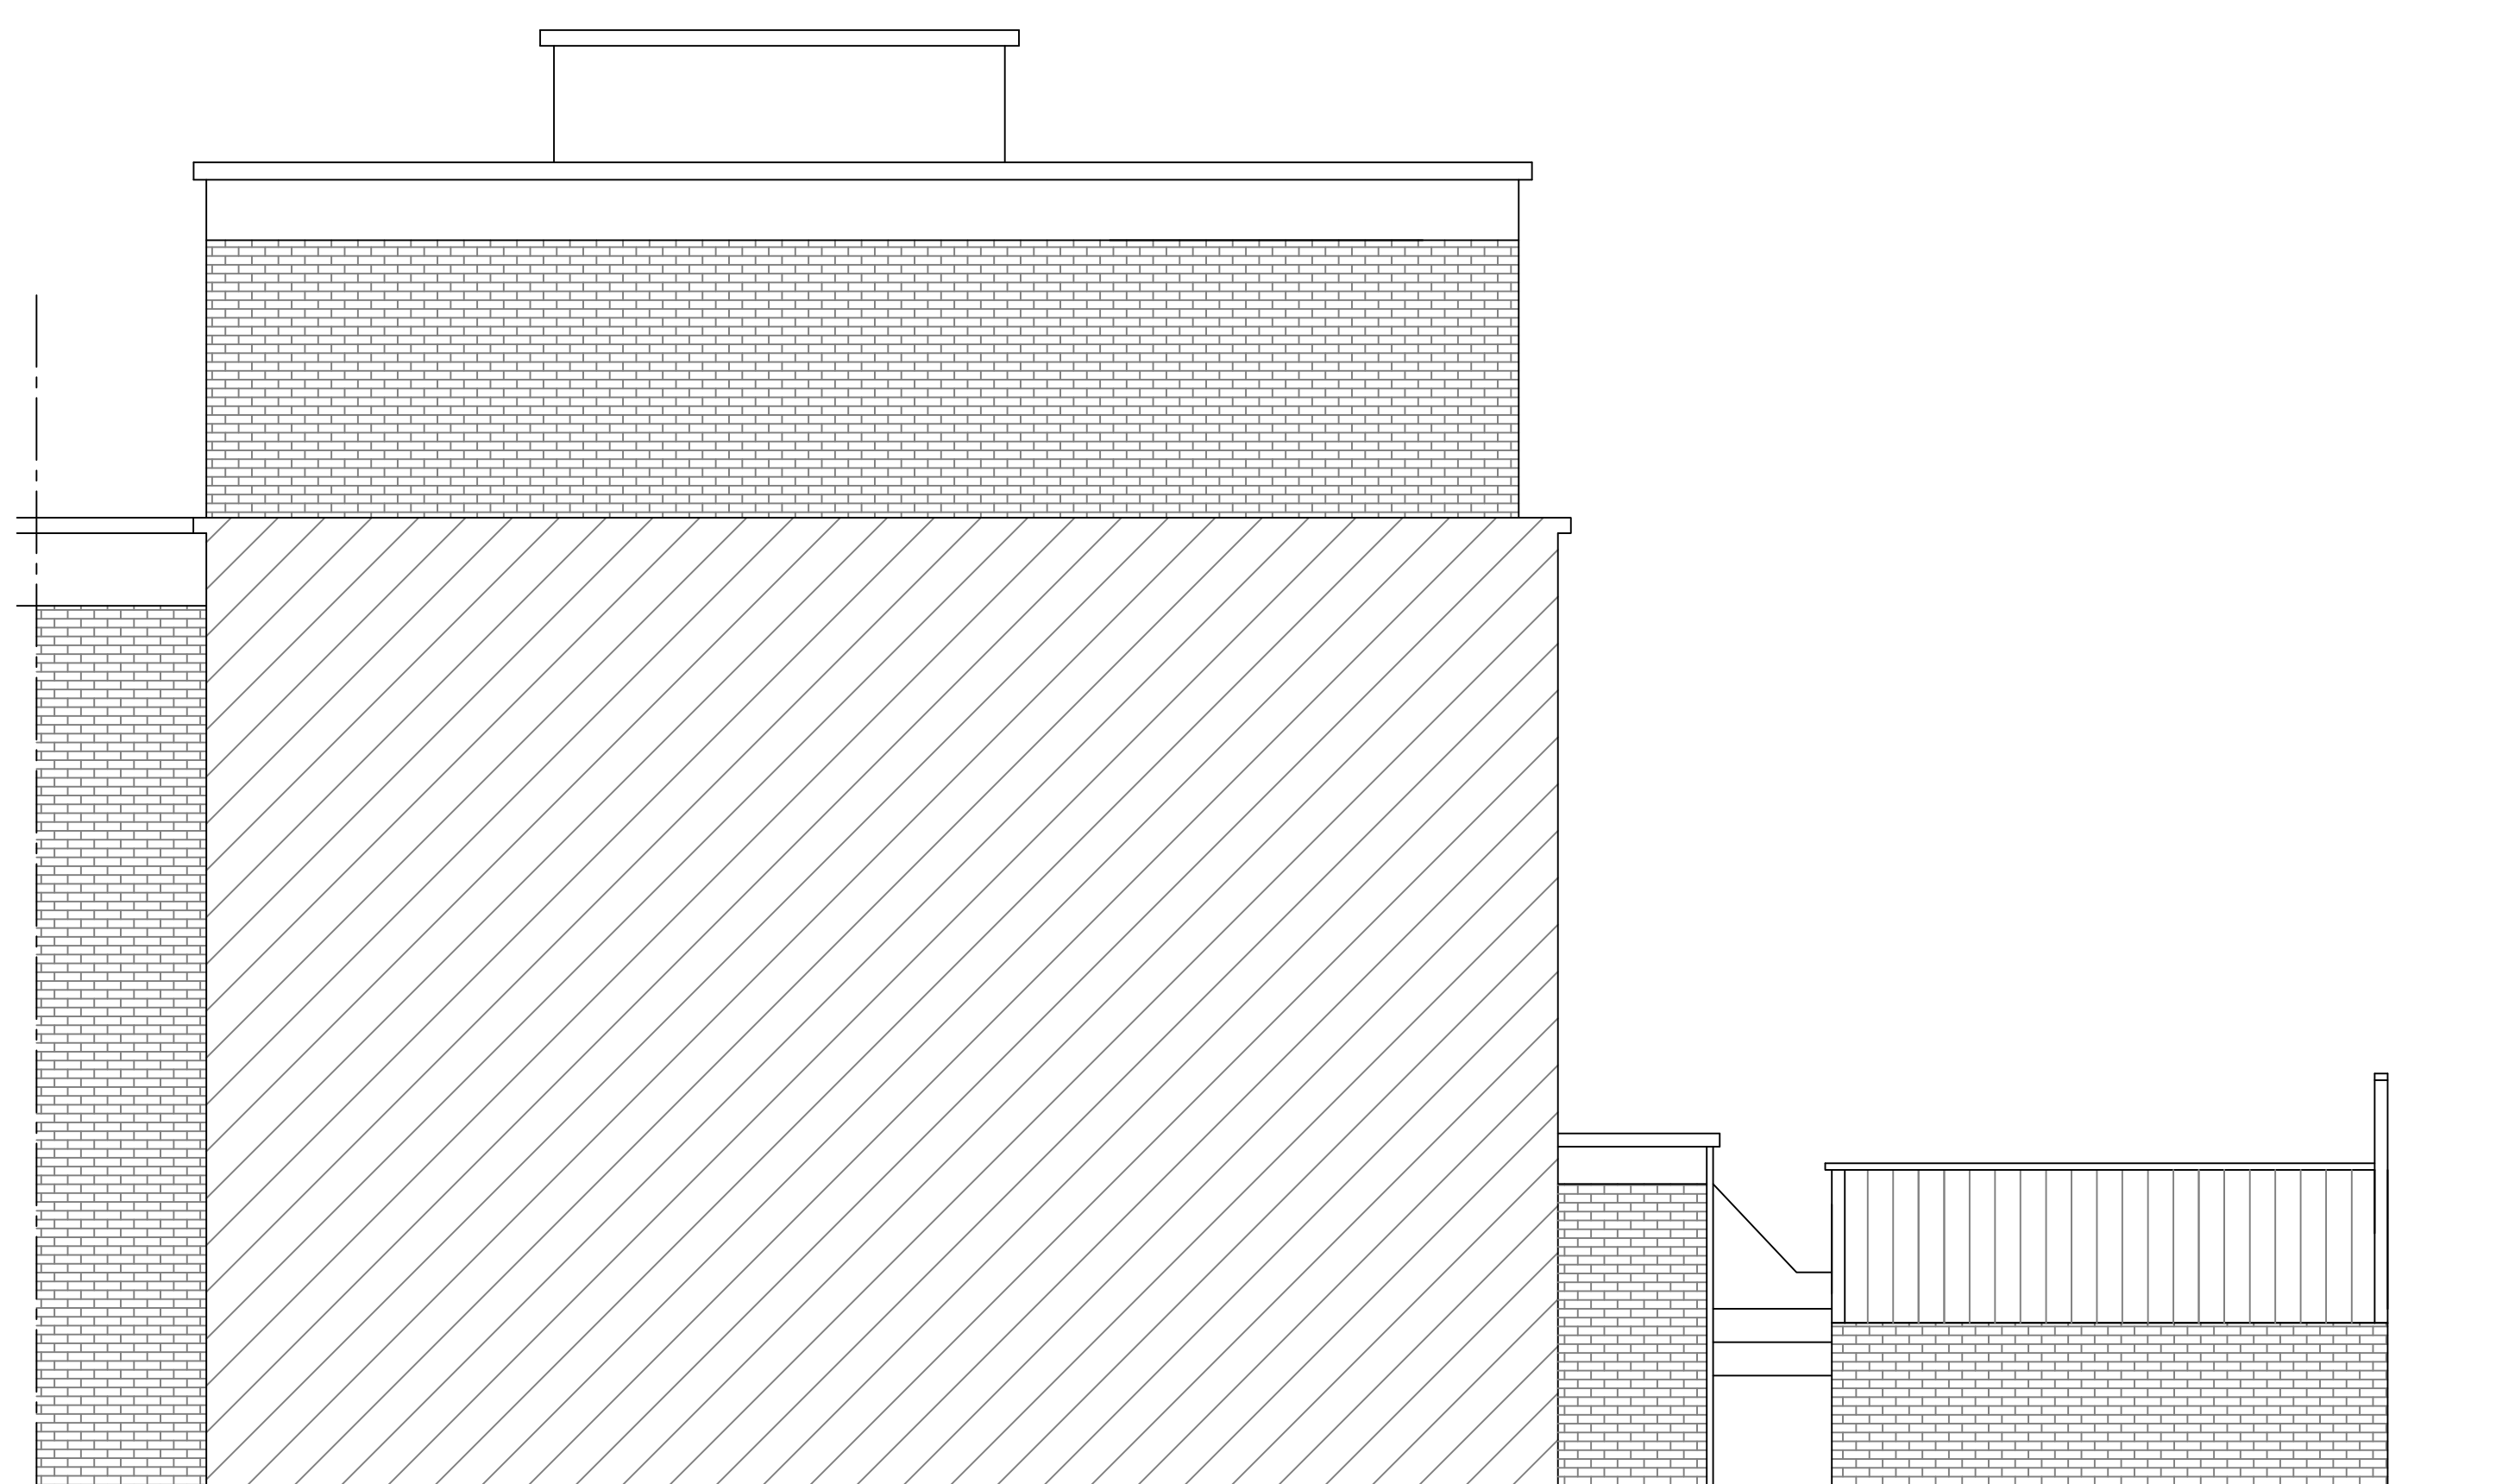

Existing Side Elevation
Scale 1:50

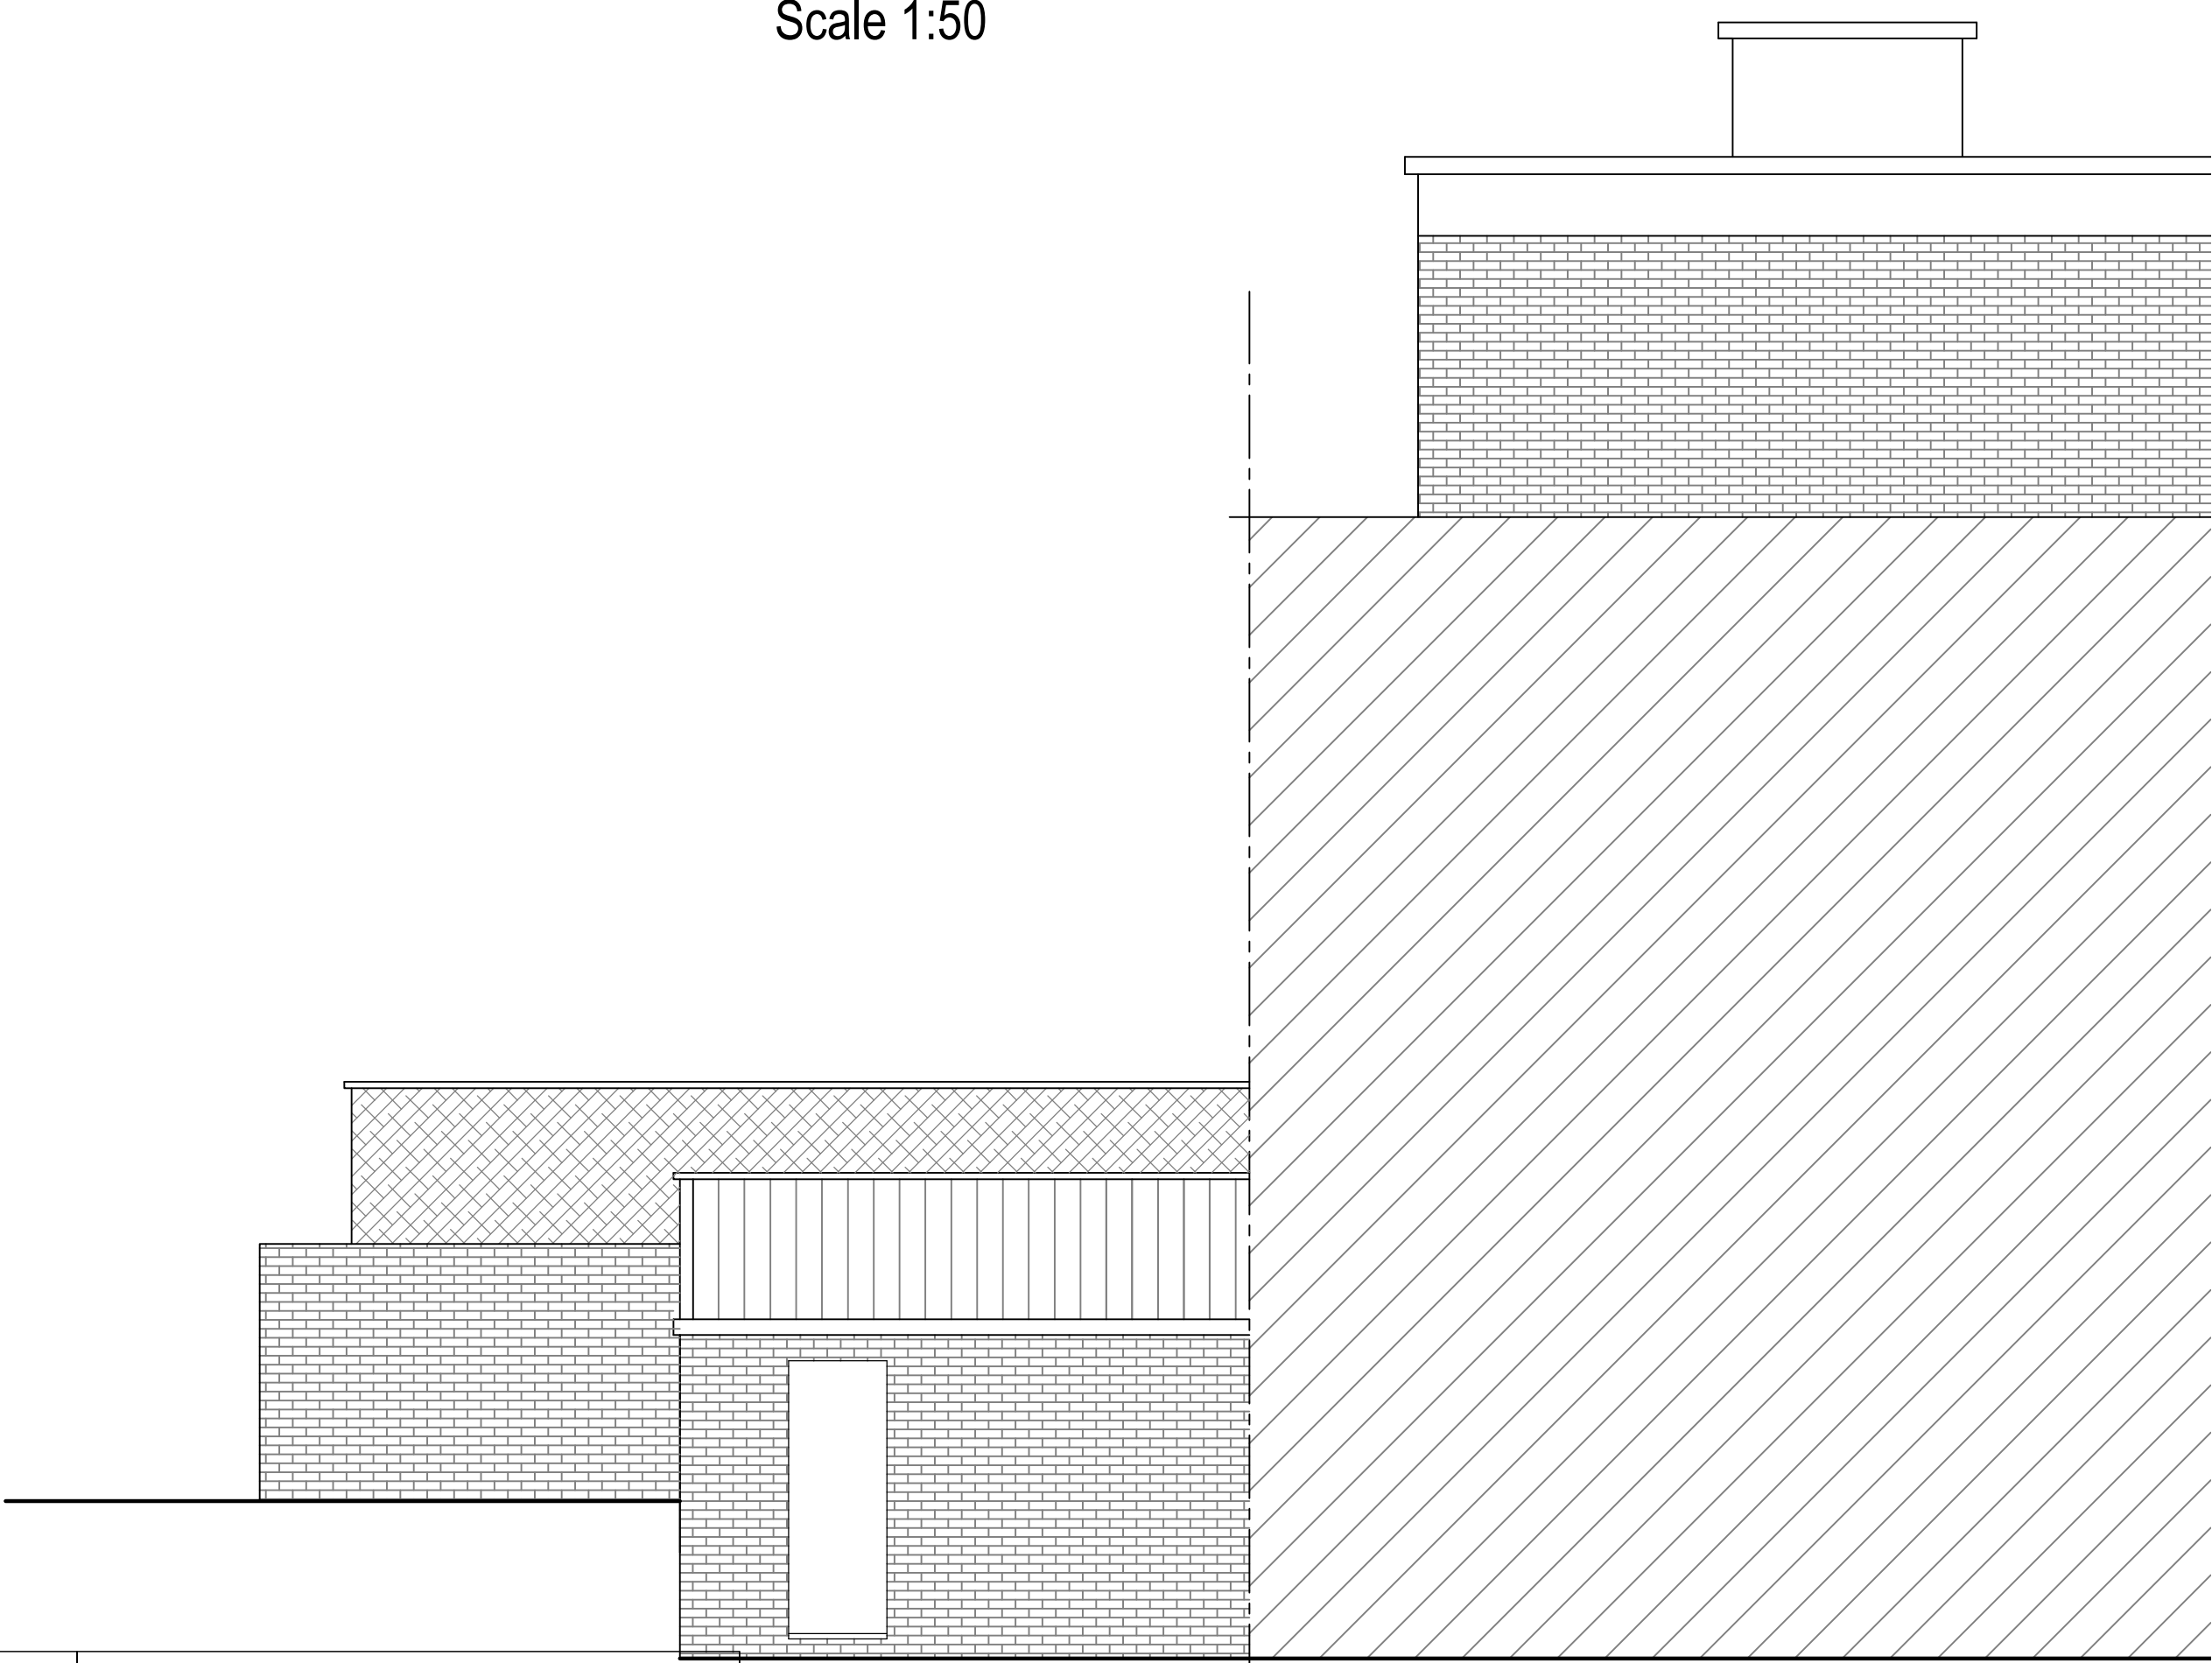

Existing Rear Elevation
Scale 1:50



P: 74 Cardiff Road, CF15 7QE
E: enquiries@ArkiPlan.co.uk

client:
181 Adelaide Road, London,
Greater London NW3 3NN


job:
New Extension


date:
9th July 2019

scale:
As Shown@A1


drawing title:
As Shown

drawing number:
19-0551 D04A

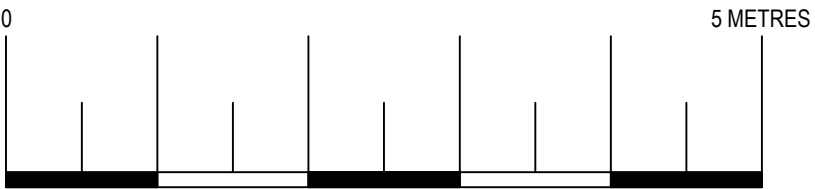


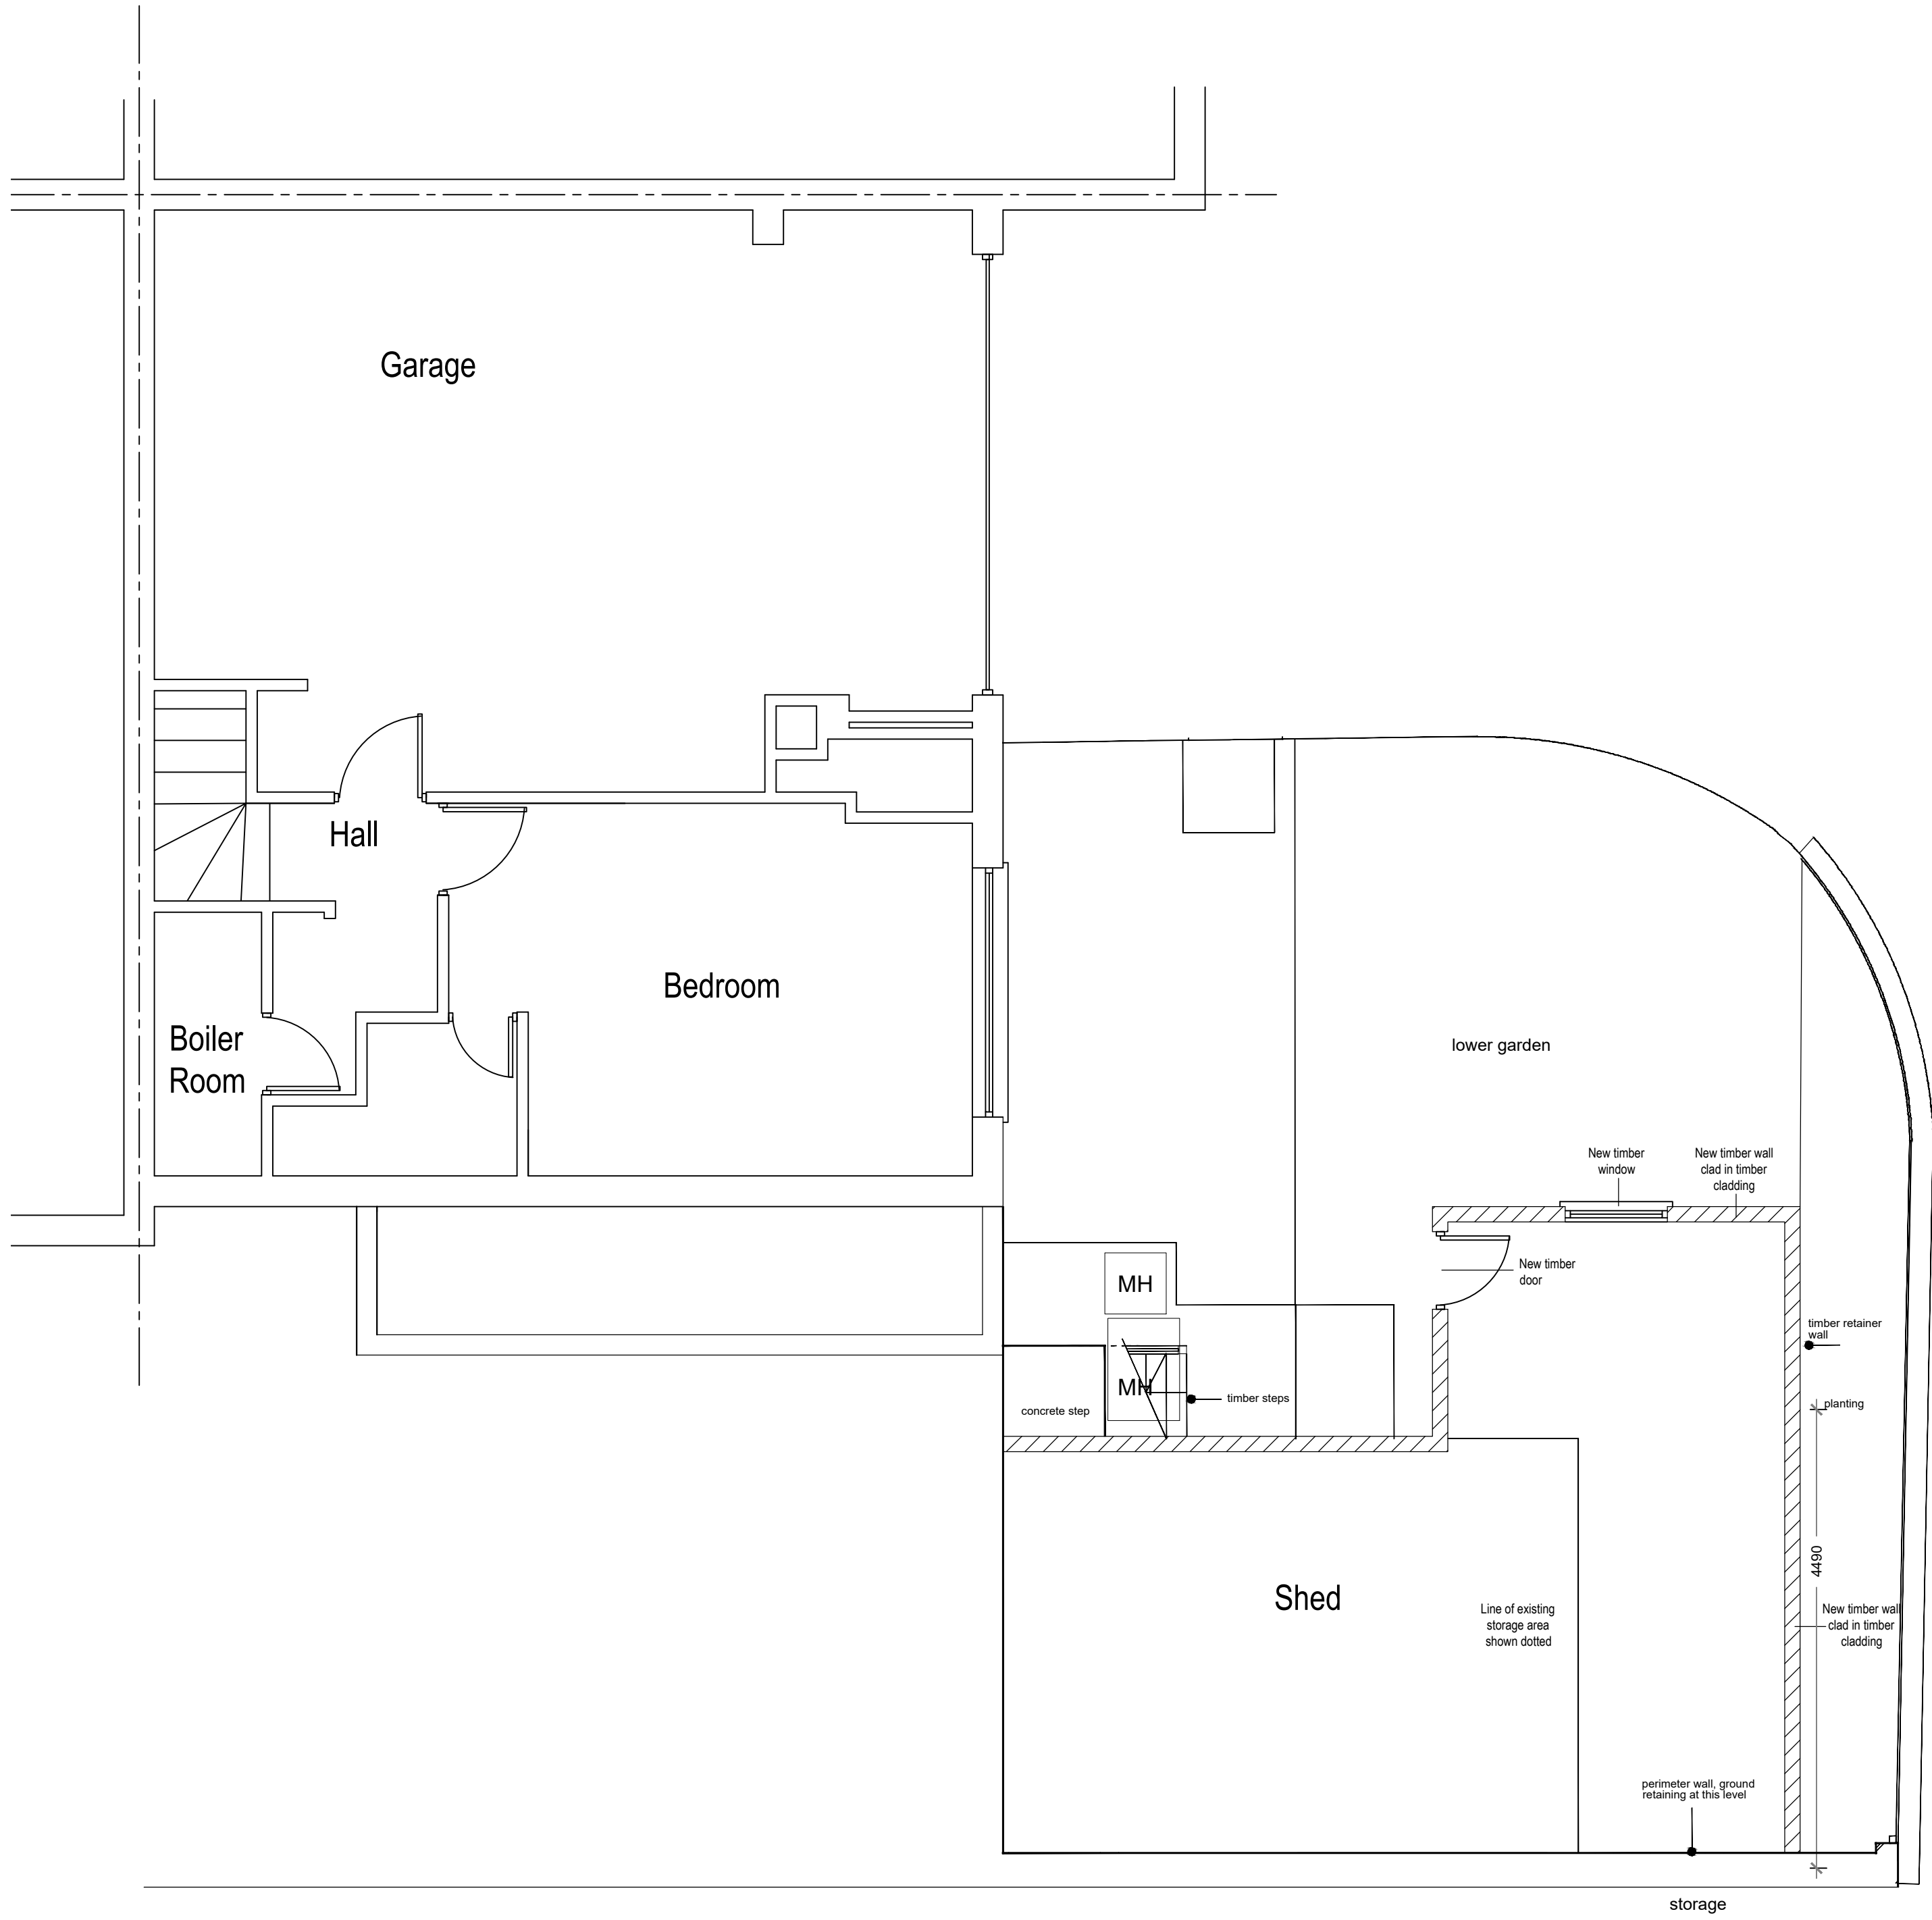


Proposed Lower Ground Floor Plan
Scale 1:50

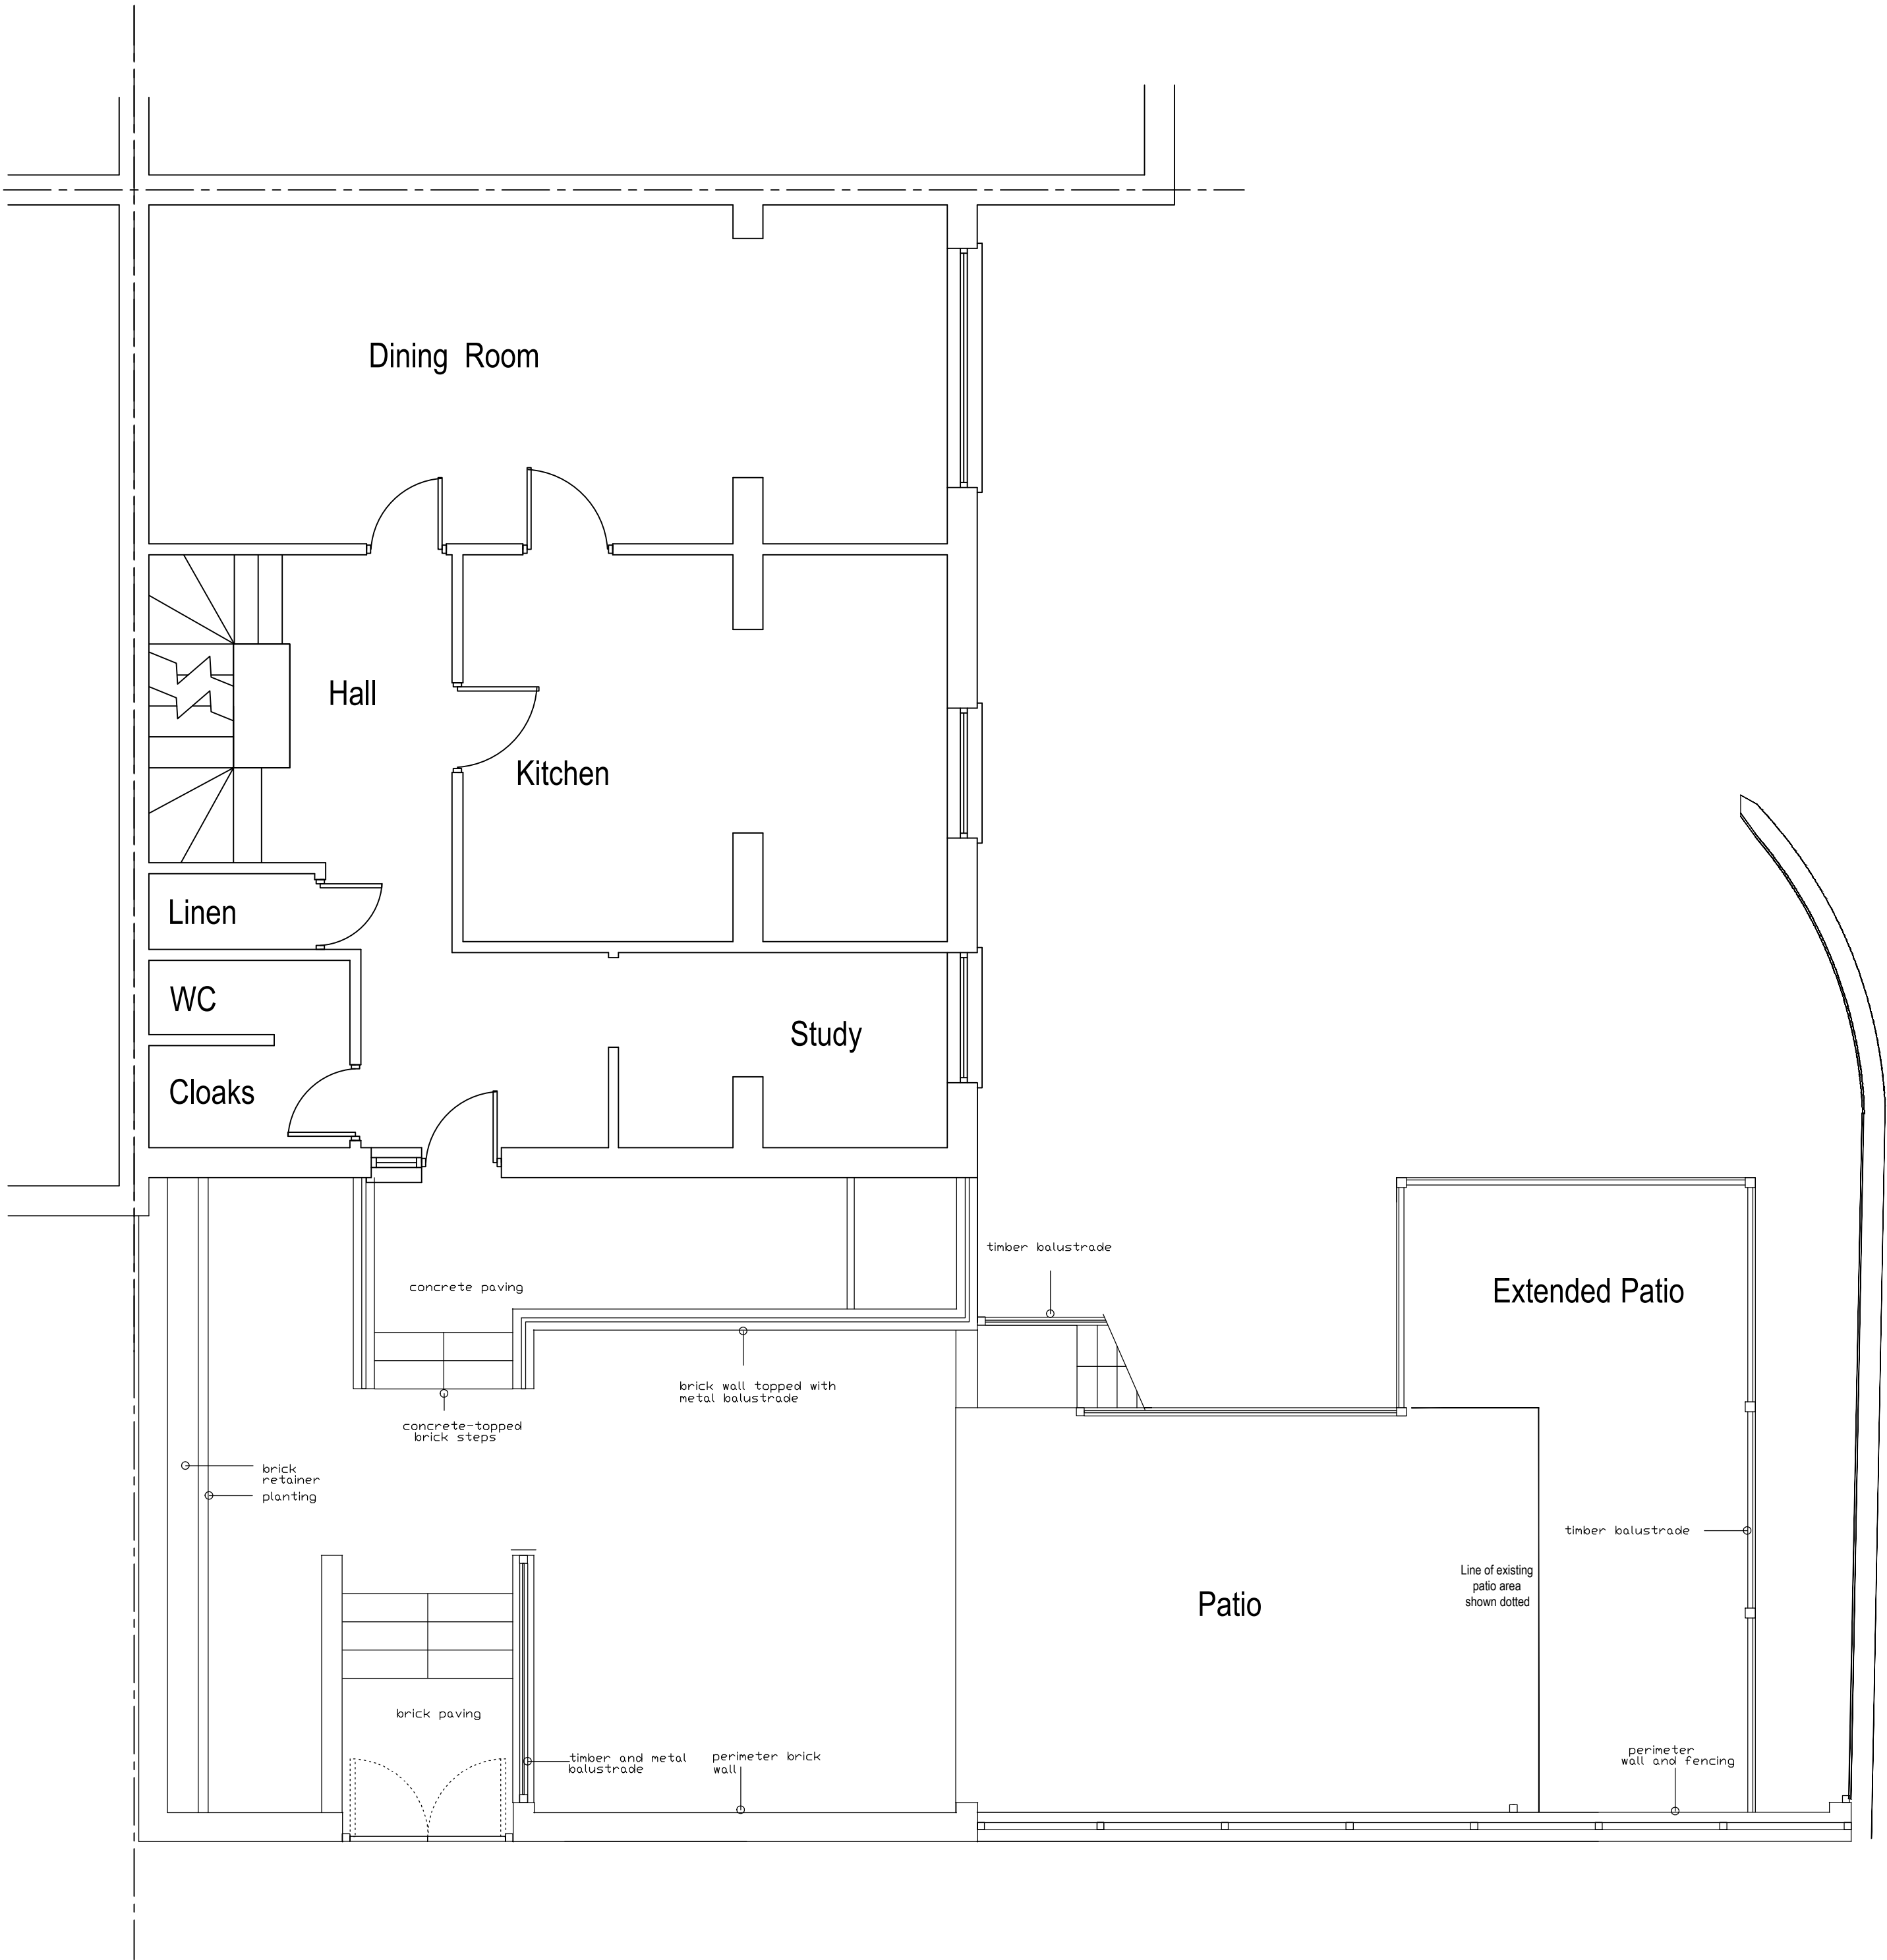


Proposed Ground Floor Plan
Scale 1:50

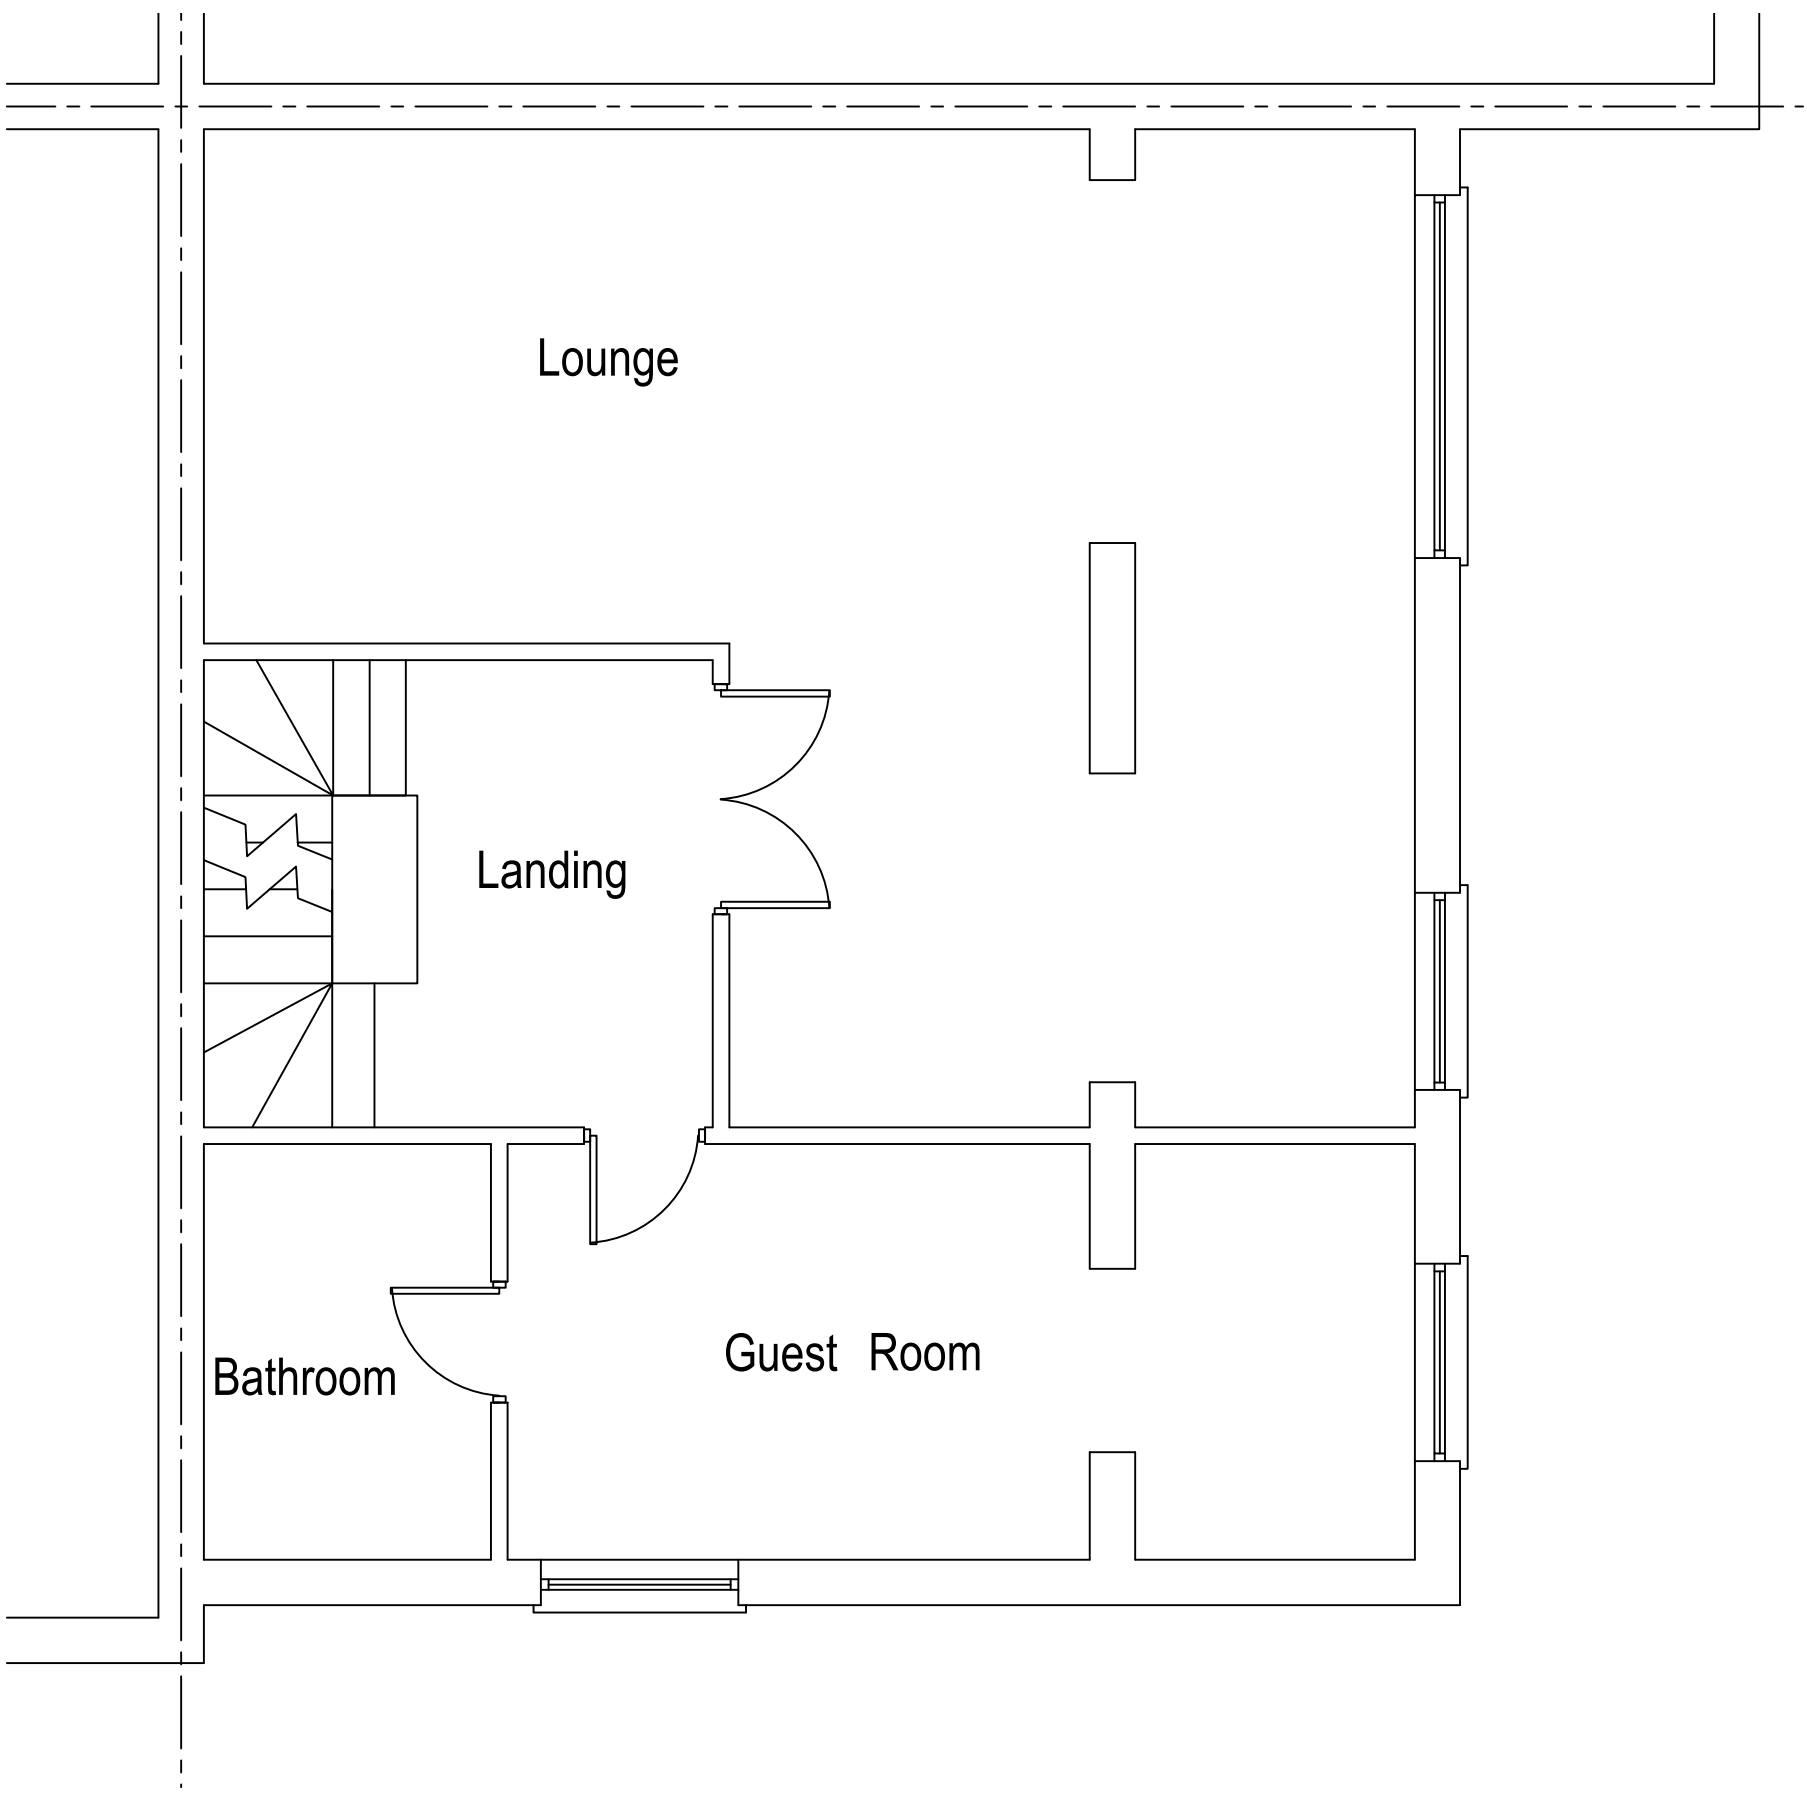


Proposed First Floor Plan
Scale 1:50

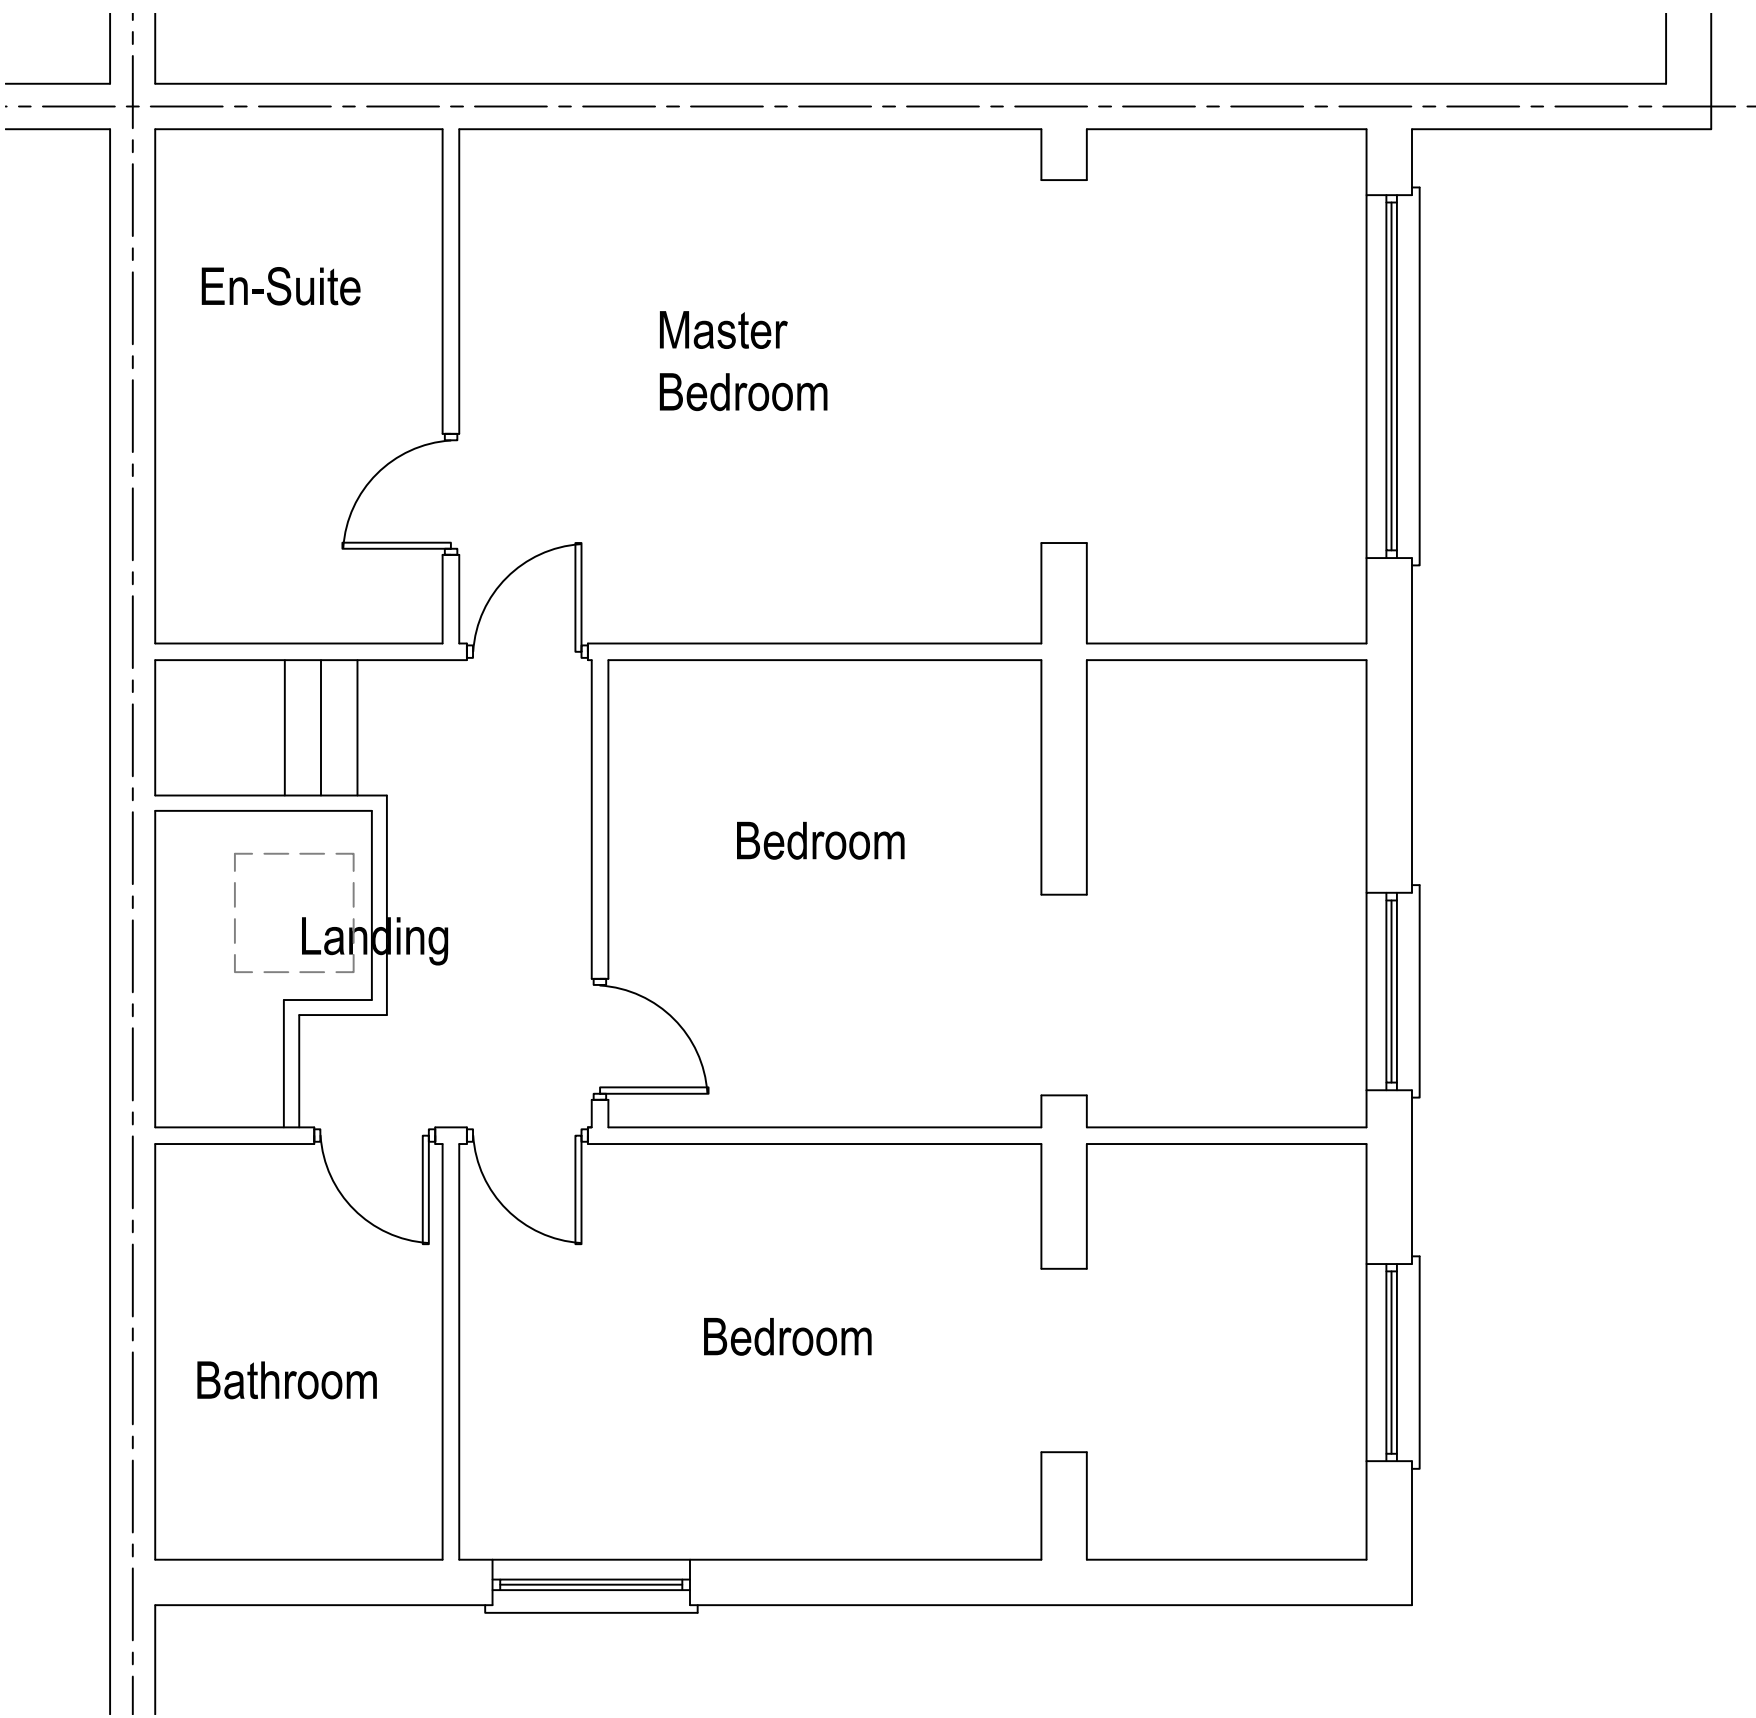


Proposed Second Floor Plan
Scale 1:50

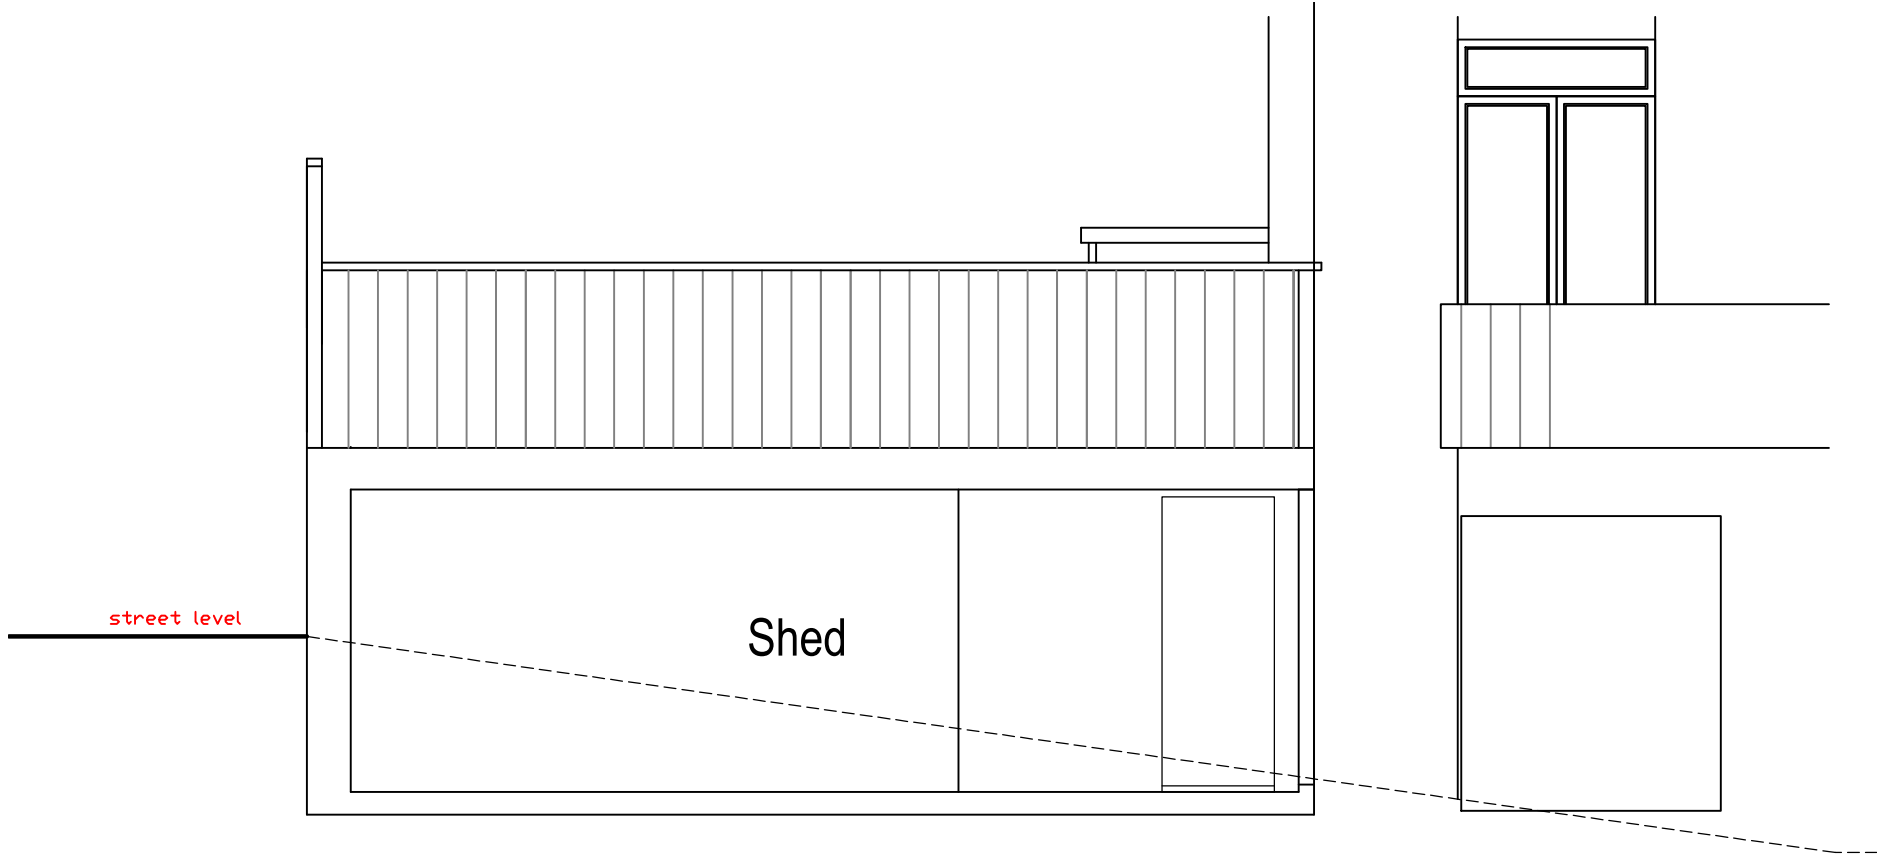

Proposed Section through Shed
Scale 1:50

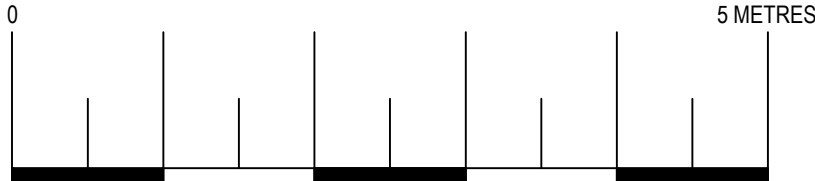


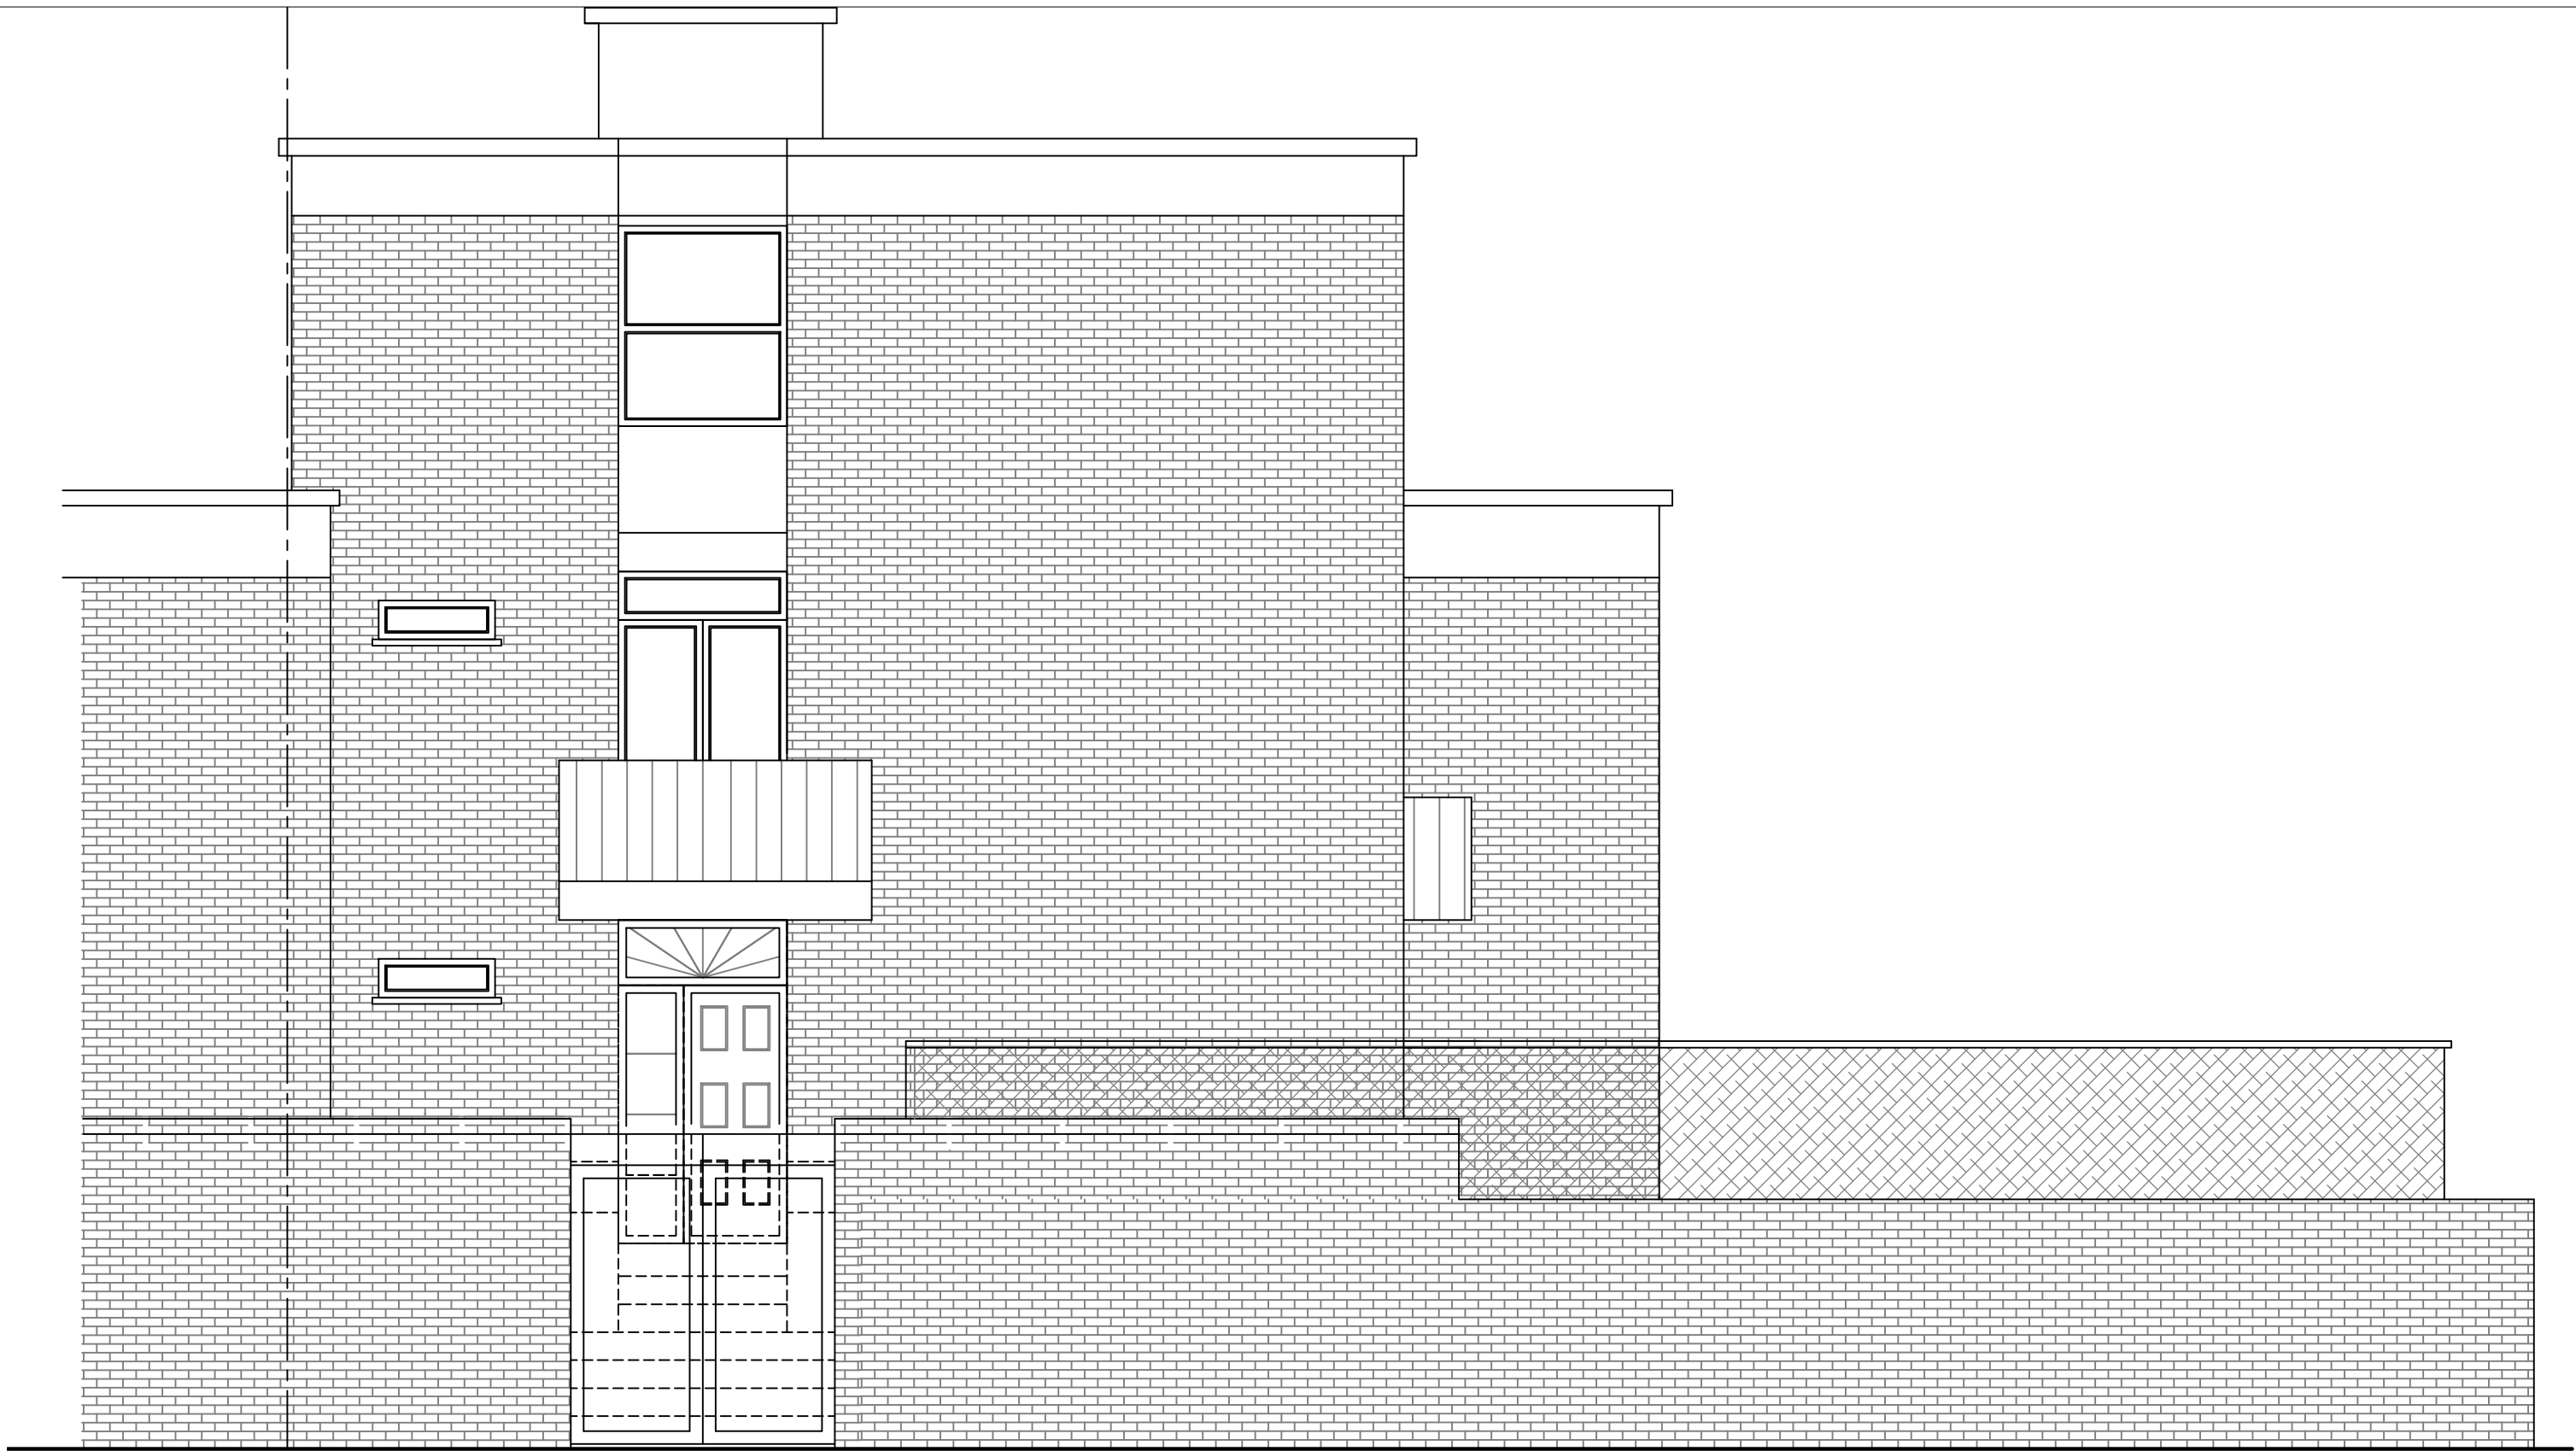


Proposed Front Elevation
Scale 1:50



Proposed Side Elevation
Scale 1:50

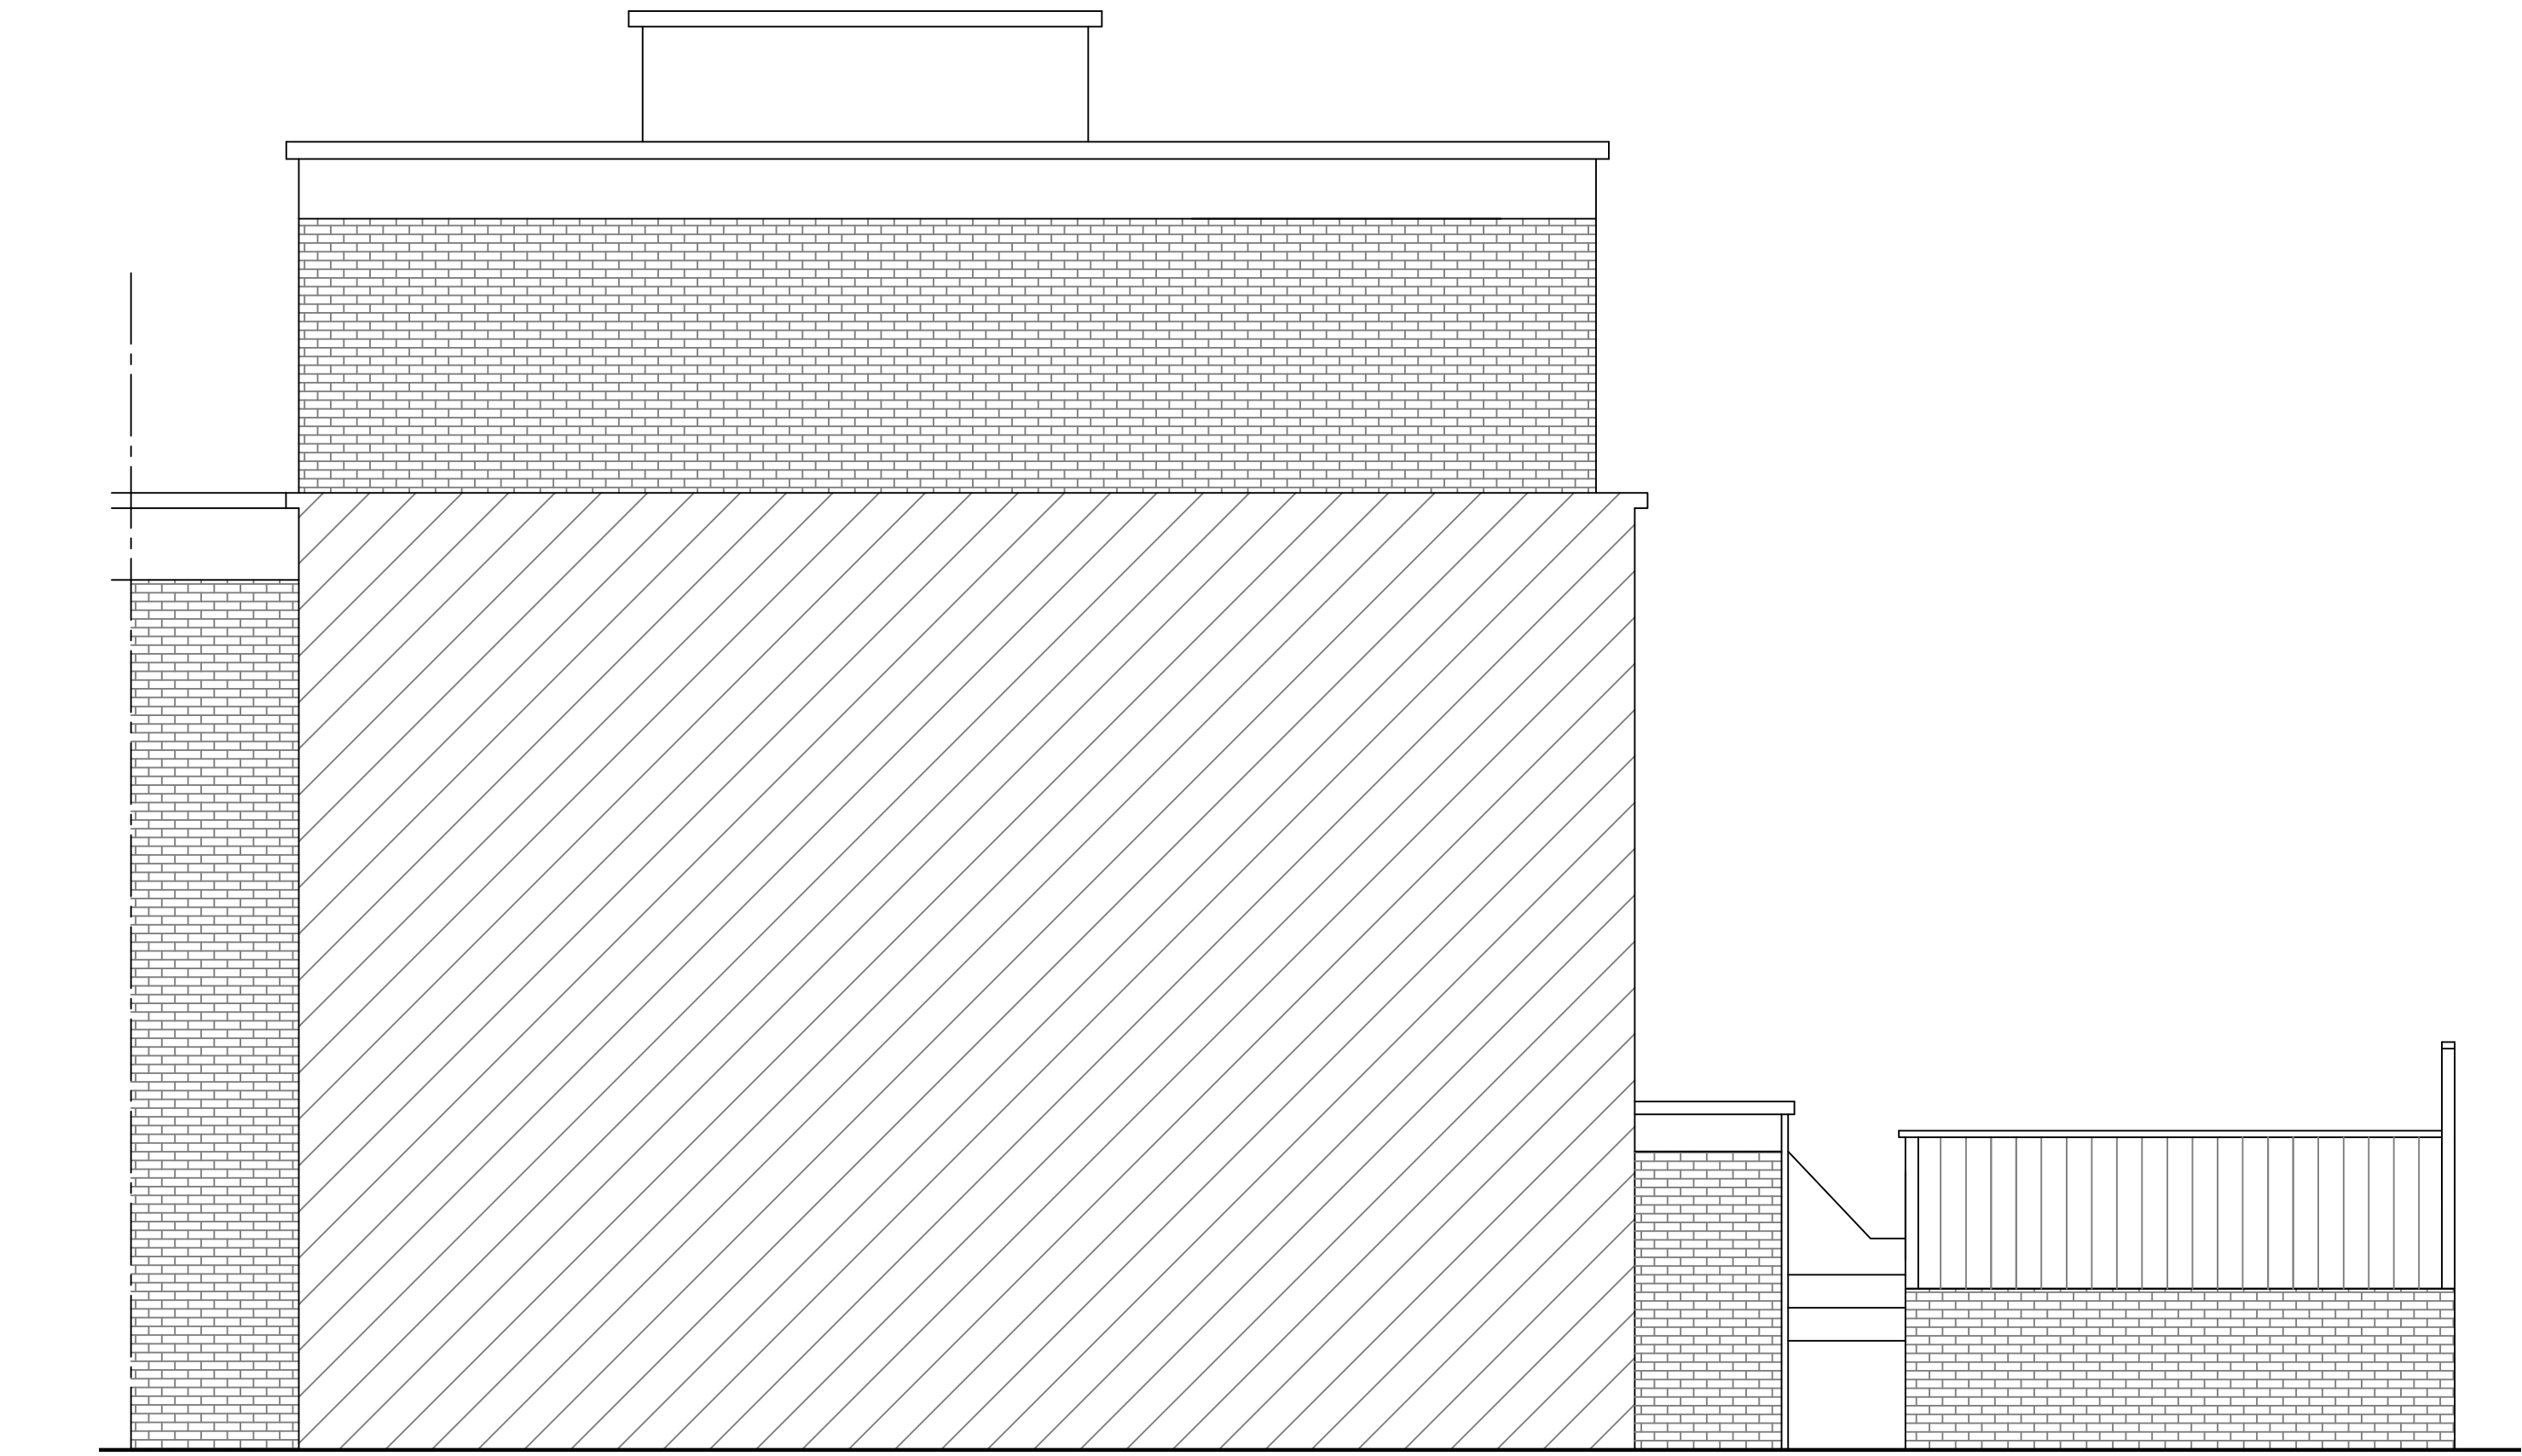

Proposed Side Elevation
Scale 1:50

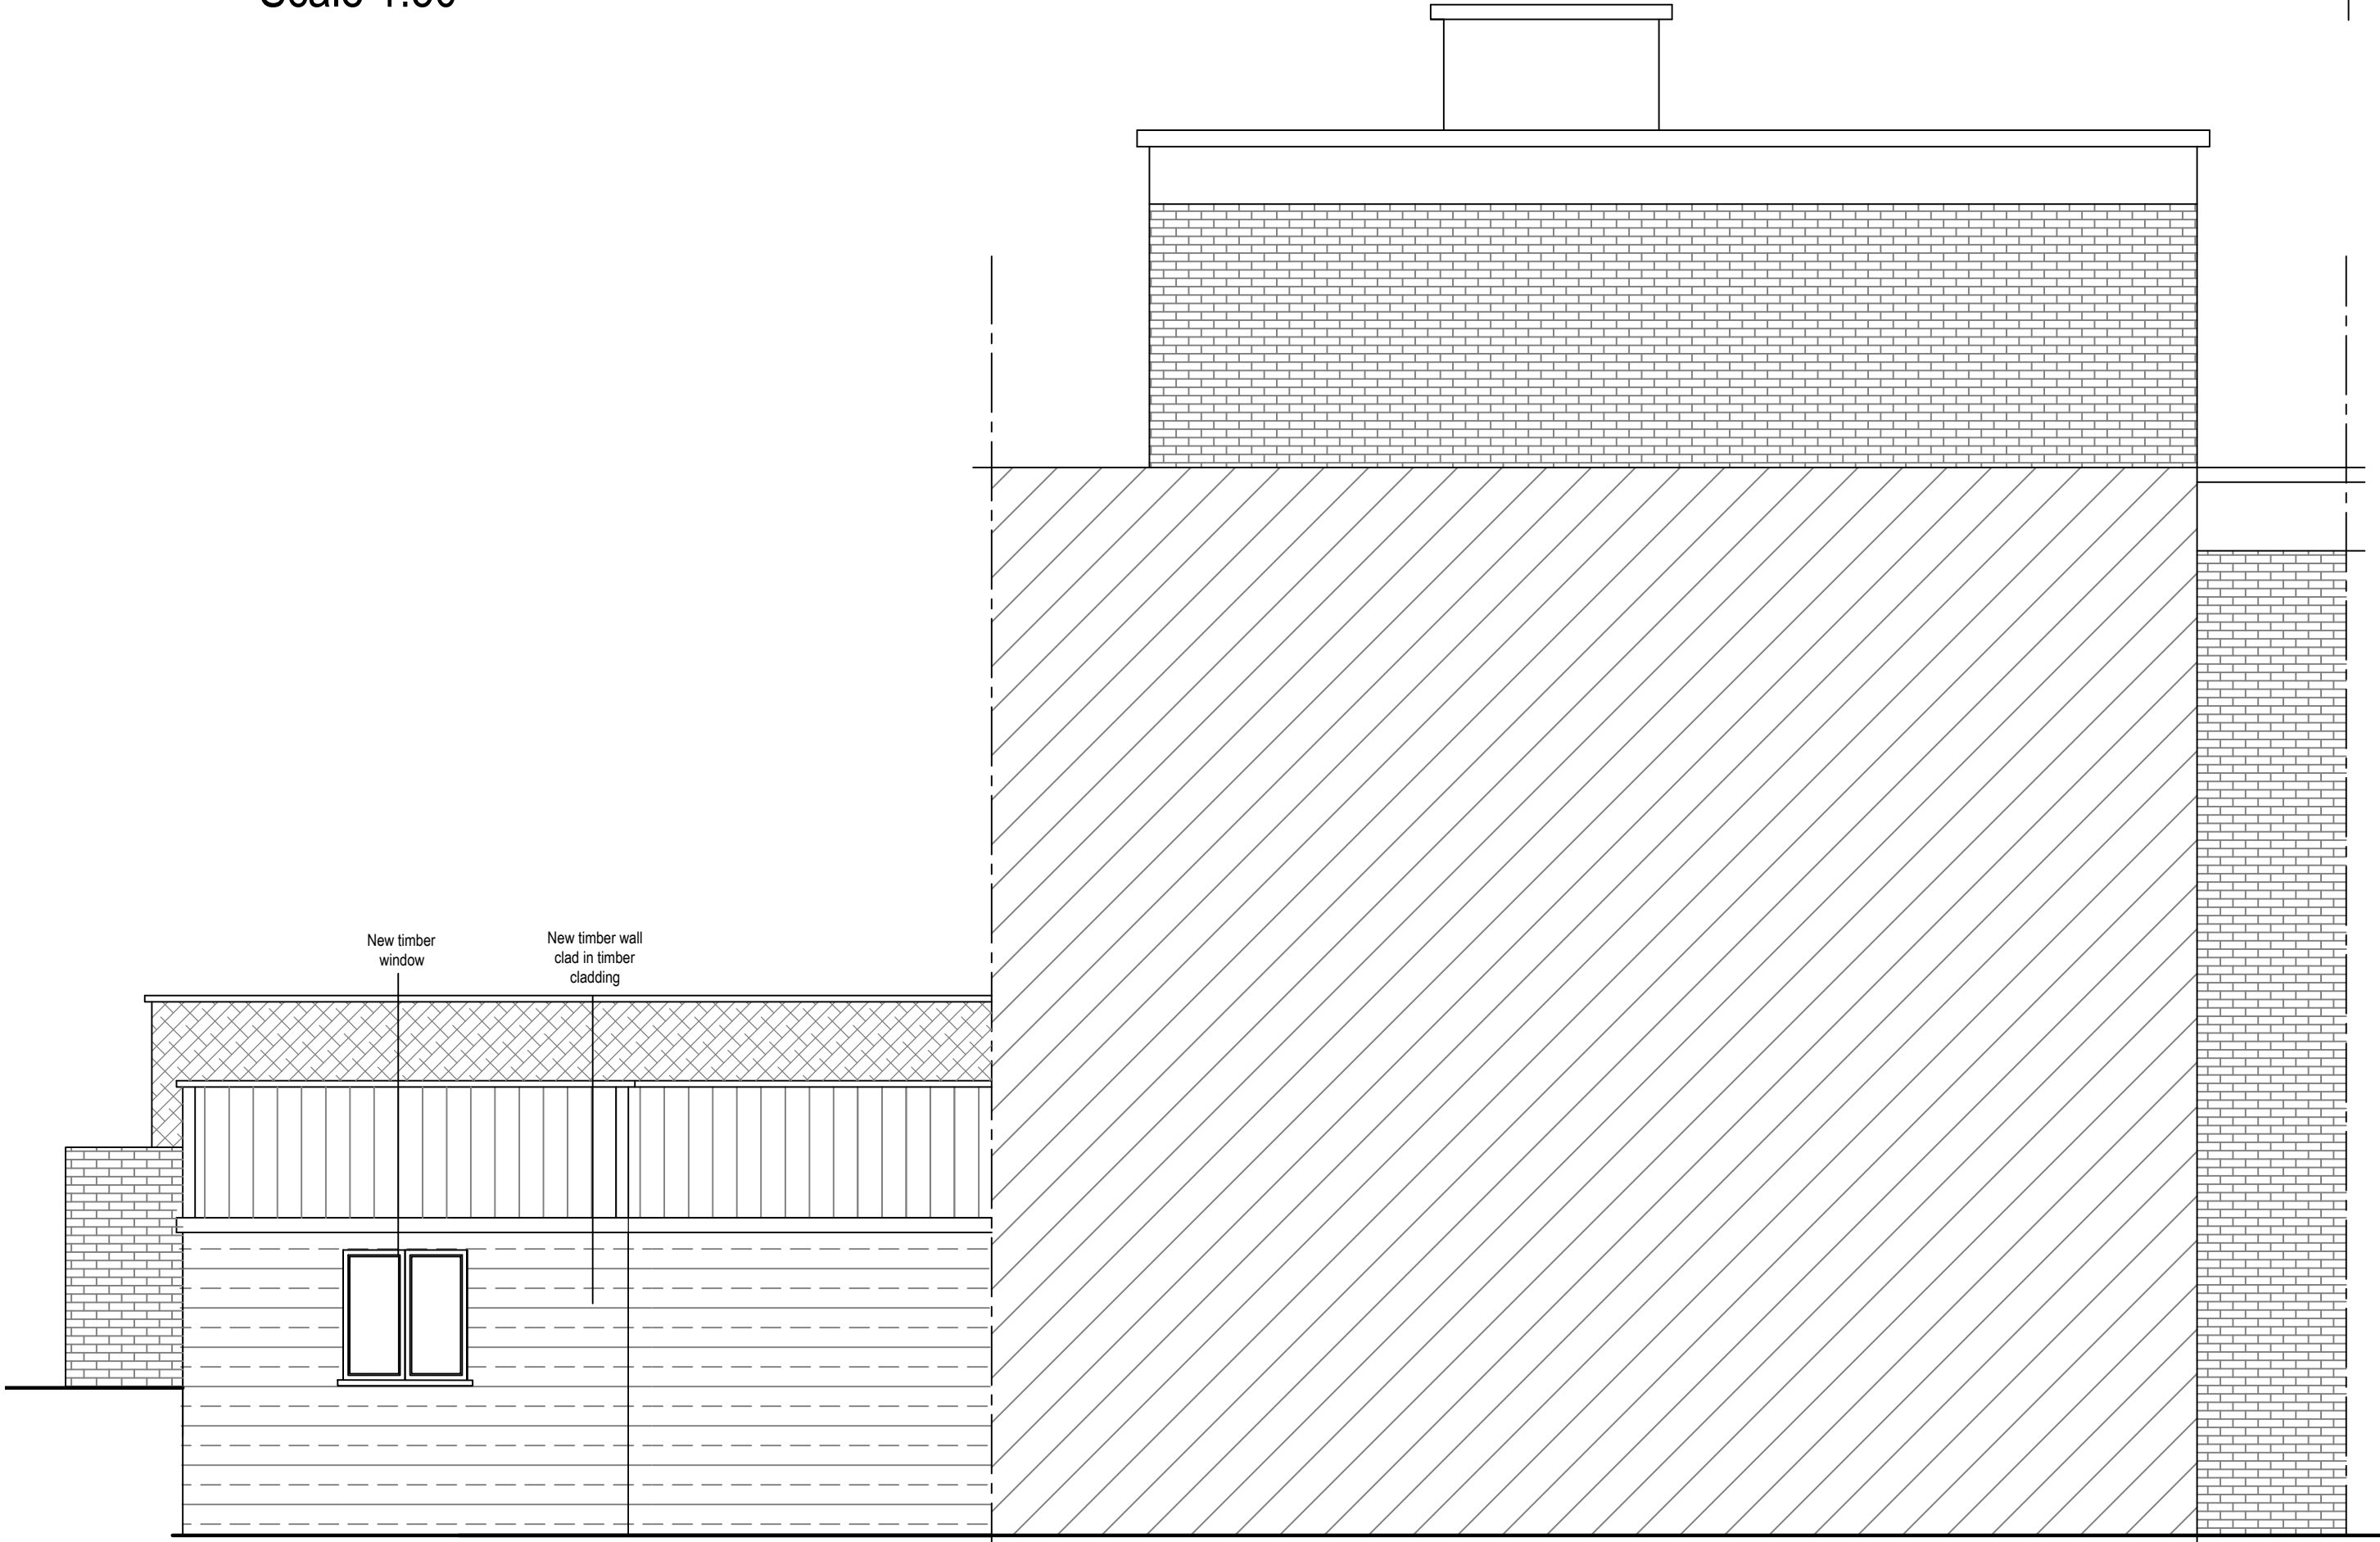

Proposed Rear Elevation
Scale 1:50



P: 74 Cardiff Road, CF15 7QE
E: enquiries@ArkiPlan.co.uk

client:
181 Adelaide Road, London,
Greater London NW3 3NN

job:
New Extension

date:
9th July 2019

scale:
As Shown@A1

drawing title:
As Shown

drawing number:
19-0551 D07A

