



WOLFF ARCHITECTS

London 16 Lambton Place Notting Hill
London W11 2SH
T +44 (0)20 7229 3125


Oxford Chandos Yard 83 Bicester Road
Long Crendon HP18 9EE
T +44 (0)1844 203310

W www.wolffarchitects.co.uk
E info@wolffarchitects.co.uk

This drawing is protected under Copyright and at no time should any portion be reproduced or copied without the permission of the Architect (Design Copyright Act 1968). It must not be used for purposes other than that for which it is provided. It is supplied without liability for any errors or omissions. All dimensions to be checked on site.

KEY

- existing
- proposed
- outline of permitted scheme Ref: 2019/1177/P

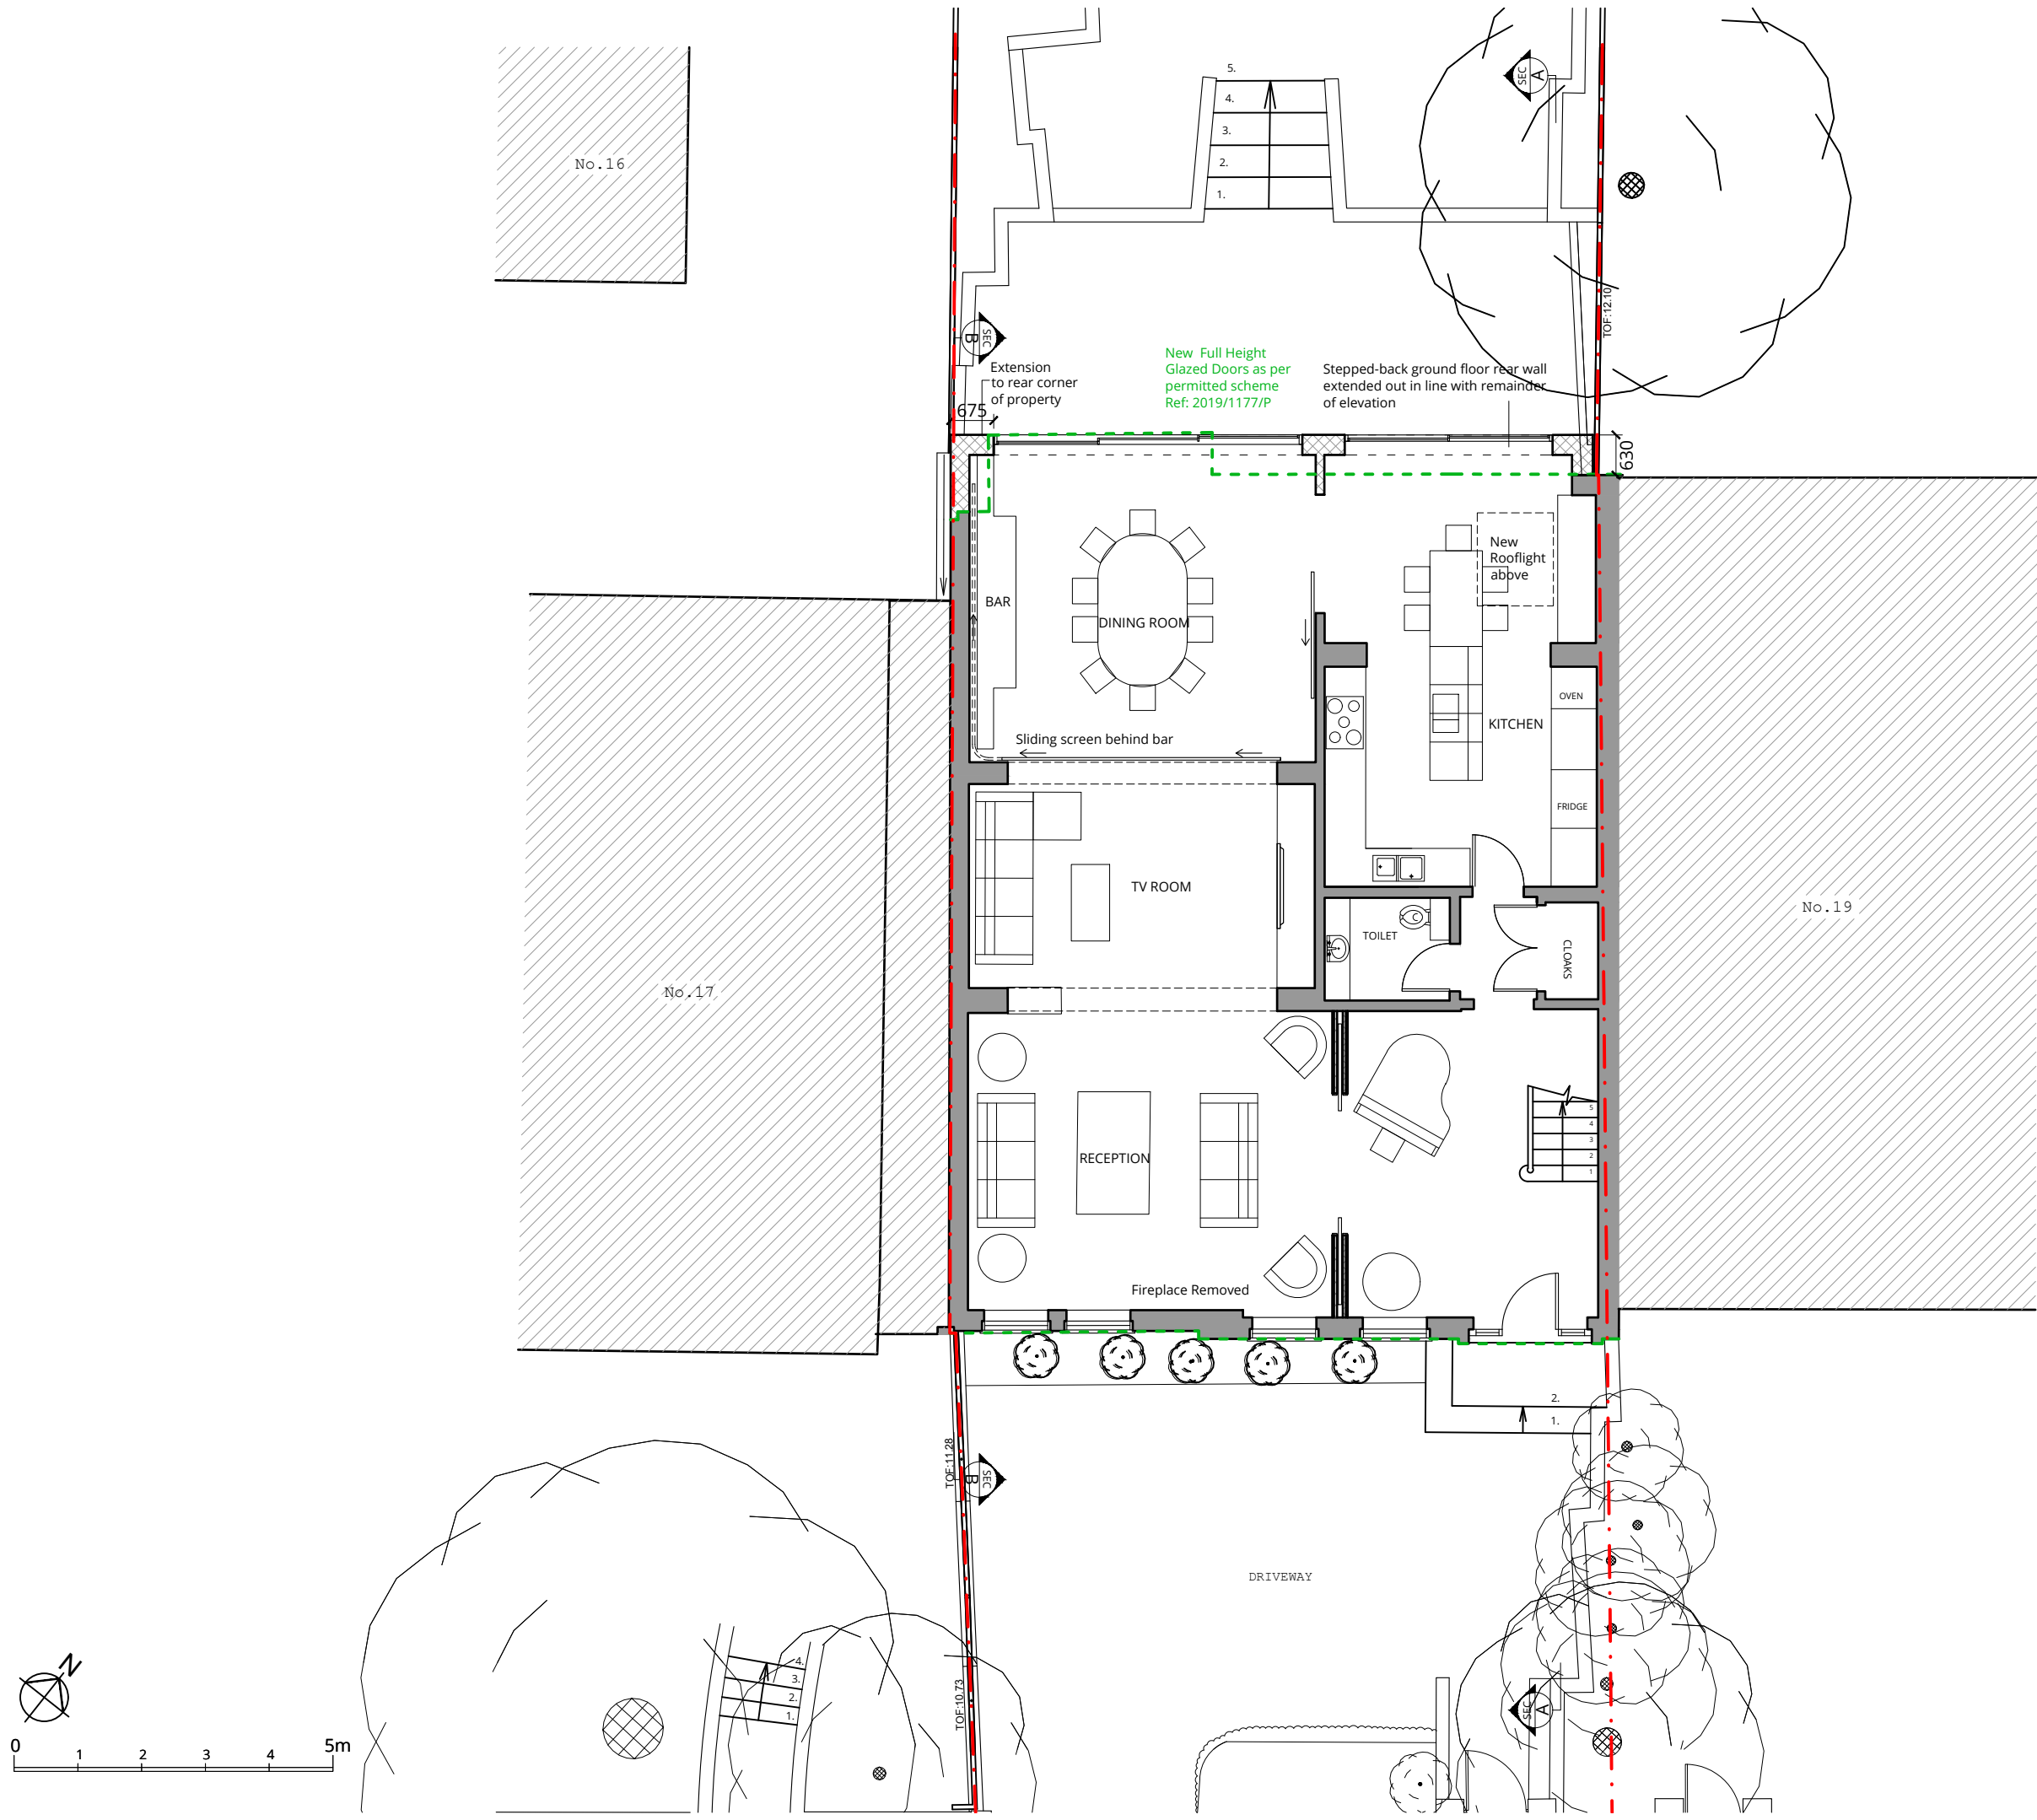

Rev.	Description	Date
0	First issue.	04.10.2019

Project Title
18 Redington Gardens
London NW3 7SA

Drawing Title
PROPOSED
Ground Floor Layout

Status
PLANNING

Drawn by	Checked by	Scale
AW		1:100 @ A3

Project No.	Work Stage	Dwg. No.	Rev.
1933	PL	210	0



WOLFF ARCHITECTS

London 16 Lambton Place Notting Hill
London W11 2SH
T +44 (0)20 7229 3125



Oxford Chandos Yard 83 Bicester Road
Long Crendon HP18 9EE
T +44 (0)1844 203310

W www.wolffarchitects.co.uk
E info@wolffarchitects.co.uk

This drawing is protected under Copyright and at no time should any portion be reproduced or copied without the permission of the Architect (Design Copyright Act 1968). It must not be used for purposes other than that for which it is provided. It is supplied without liability for any errors or omissions. All dimensions to be checked on site.

KEY

	existing
	proposed
	outline of permitted scheme Ref: 2019/1177/P

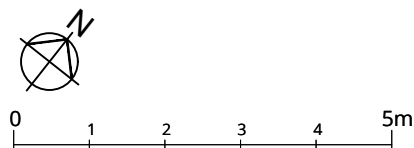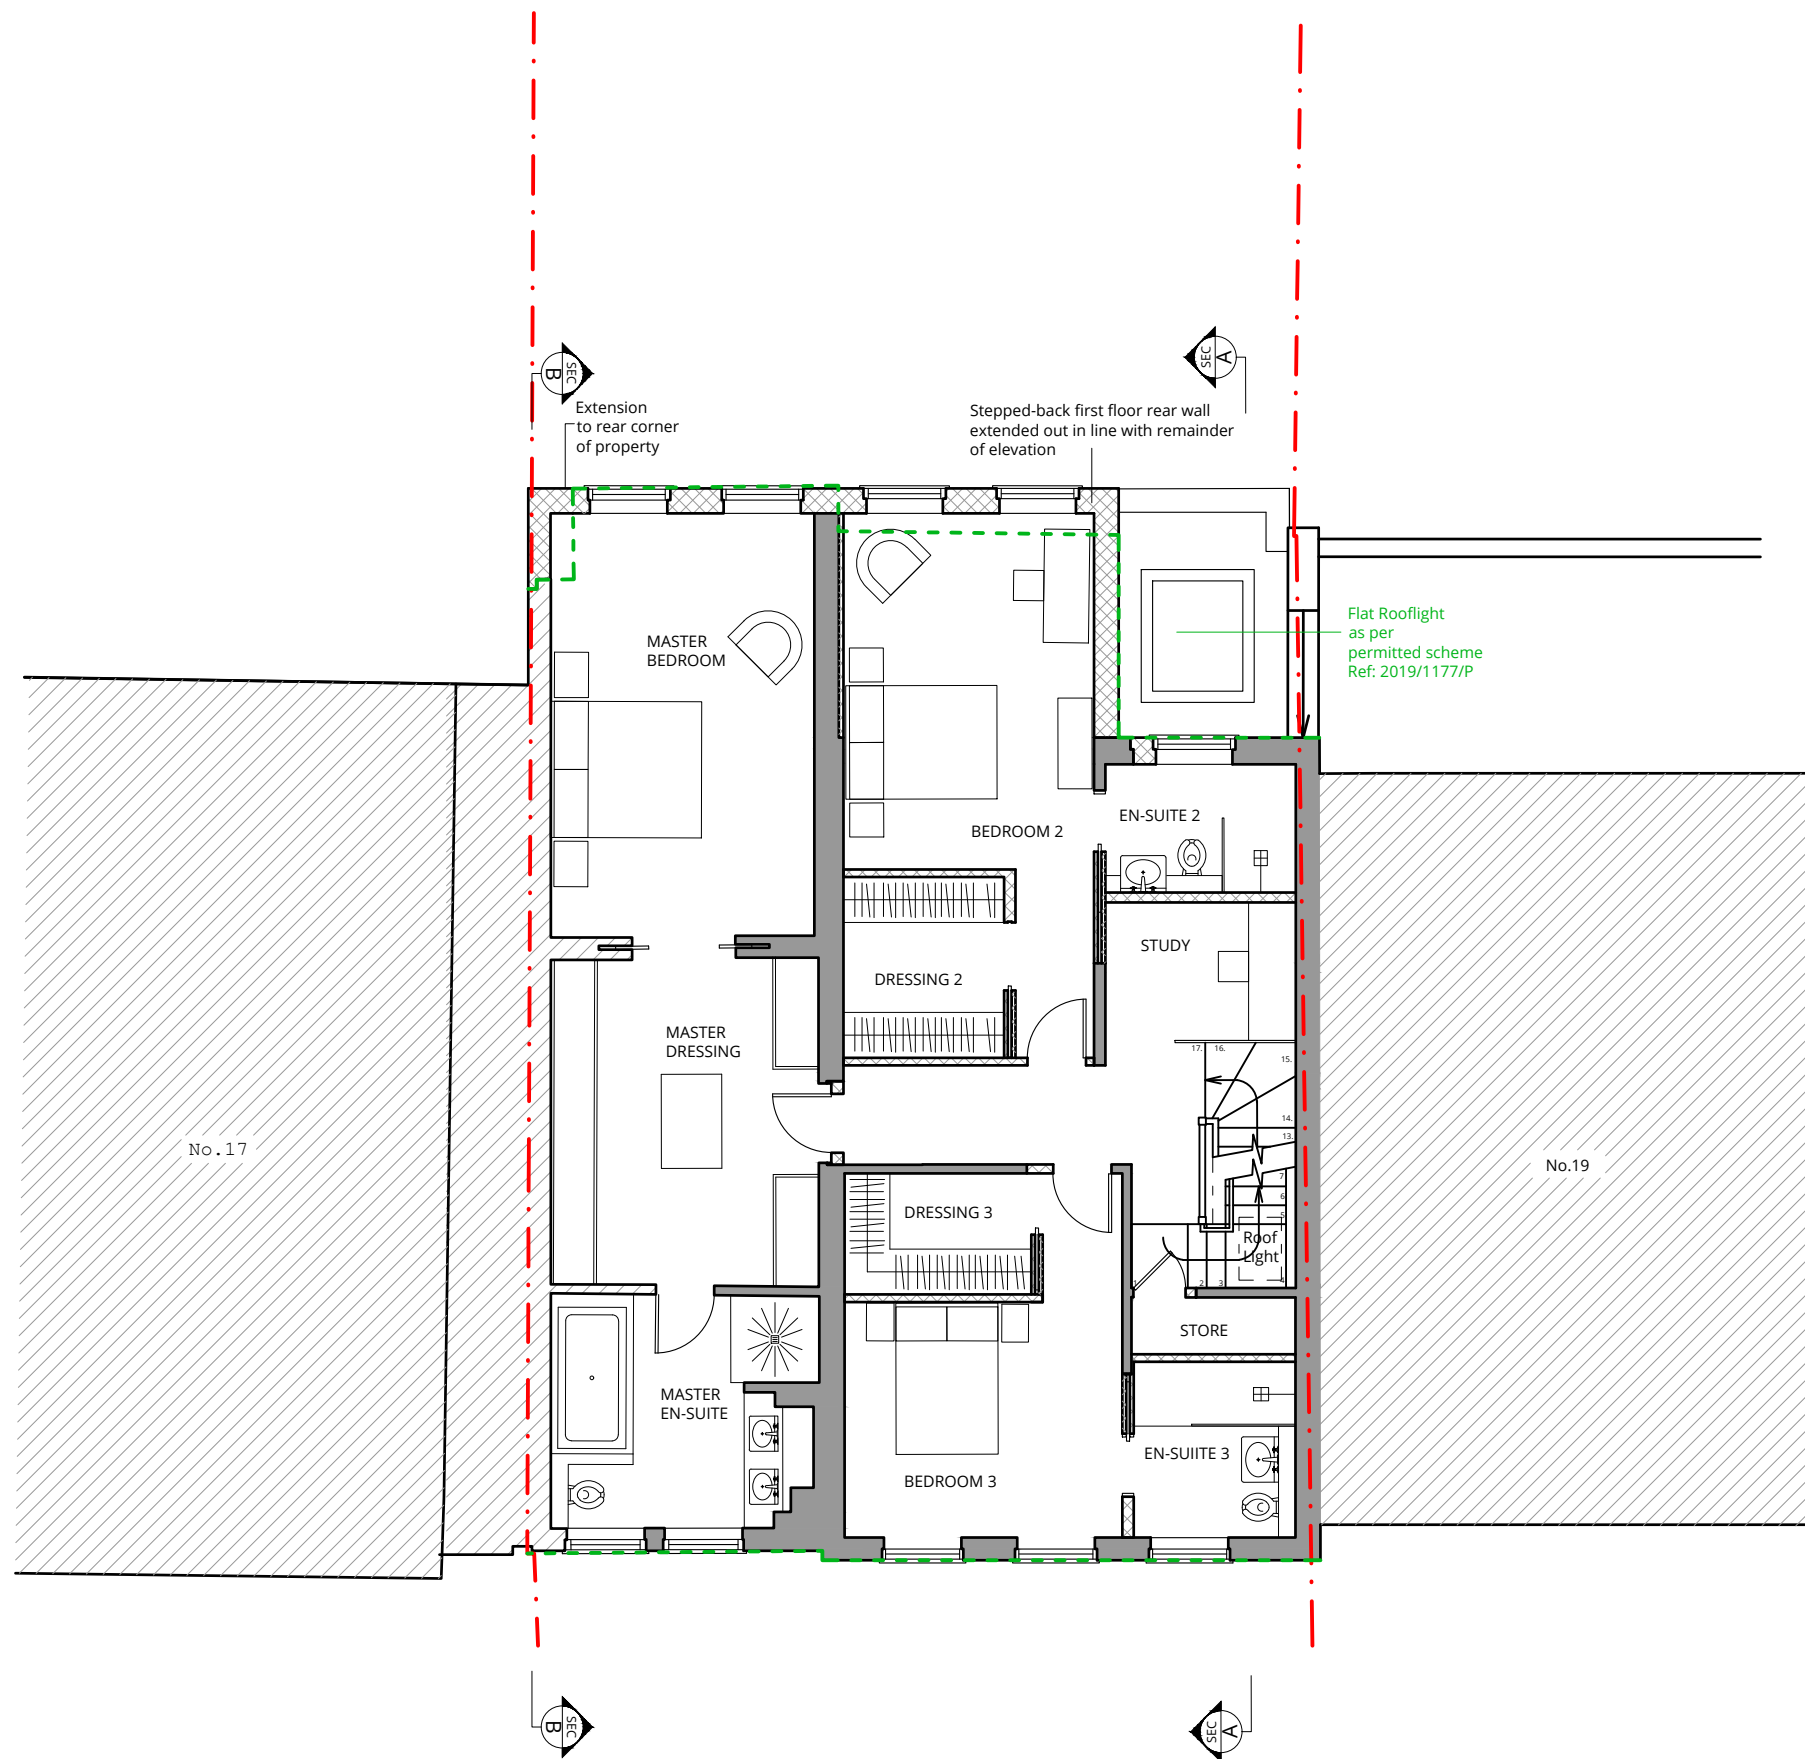

Rev.	Description	Date
0	First issue.	04.10.2019

Project Title
18 Redington Gardens
London NW3 7SA

Drawing Title
PROPOSED
First Floor Layout

Status
PLANNING

Drawn by	Checked by	Scale
AW		1:100 @ A3

Project No.	Work Stage	Dwg. No.	Rev.
1933	PL	211	0



WOLFF ARCHITECTS



London 16 Lambton Place Notting Hill
London W11 2SH
T +44 (0)20 7229 3125

Oxford Chandos Yard 83 Bicester Road
Long Crendon HP18 9EE
T +44 (0)1844 203310

W www.wolffarchitects.co.uk
E info@wolffarchitects.co.uk

This drawing is protected under Copyright and at no time should any portion be reproduced or copied without the permission of the Architect (Design Copyright Act 1968). It must not be used for purposes other than that for which it is provided. It is supplied without liability for any errors or omissions. All dimensions to be checked on site.

KEY	
	existing
	proposed
	outline of permitted scheme Ref: 2019/1177/P

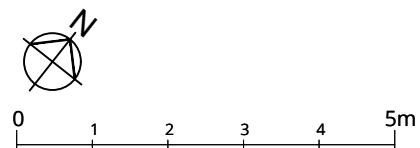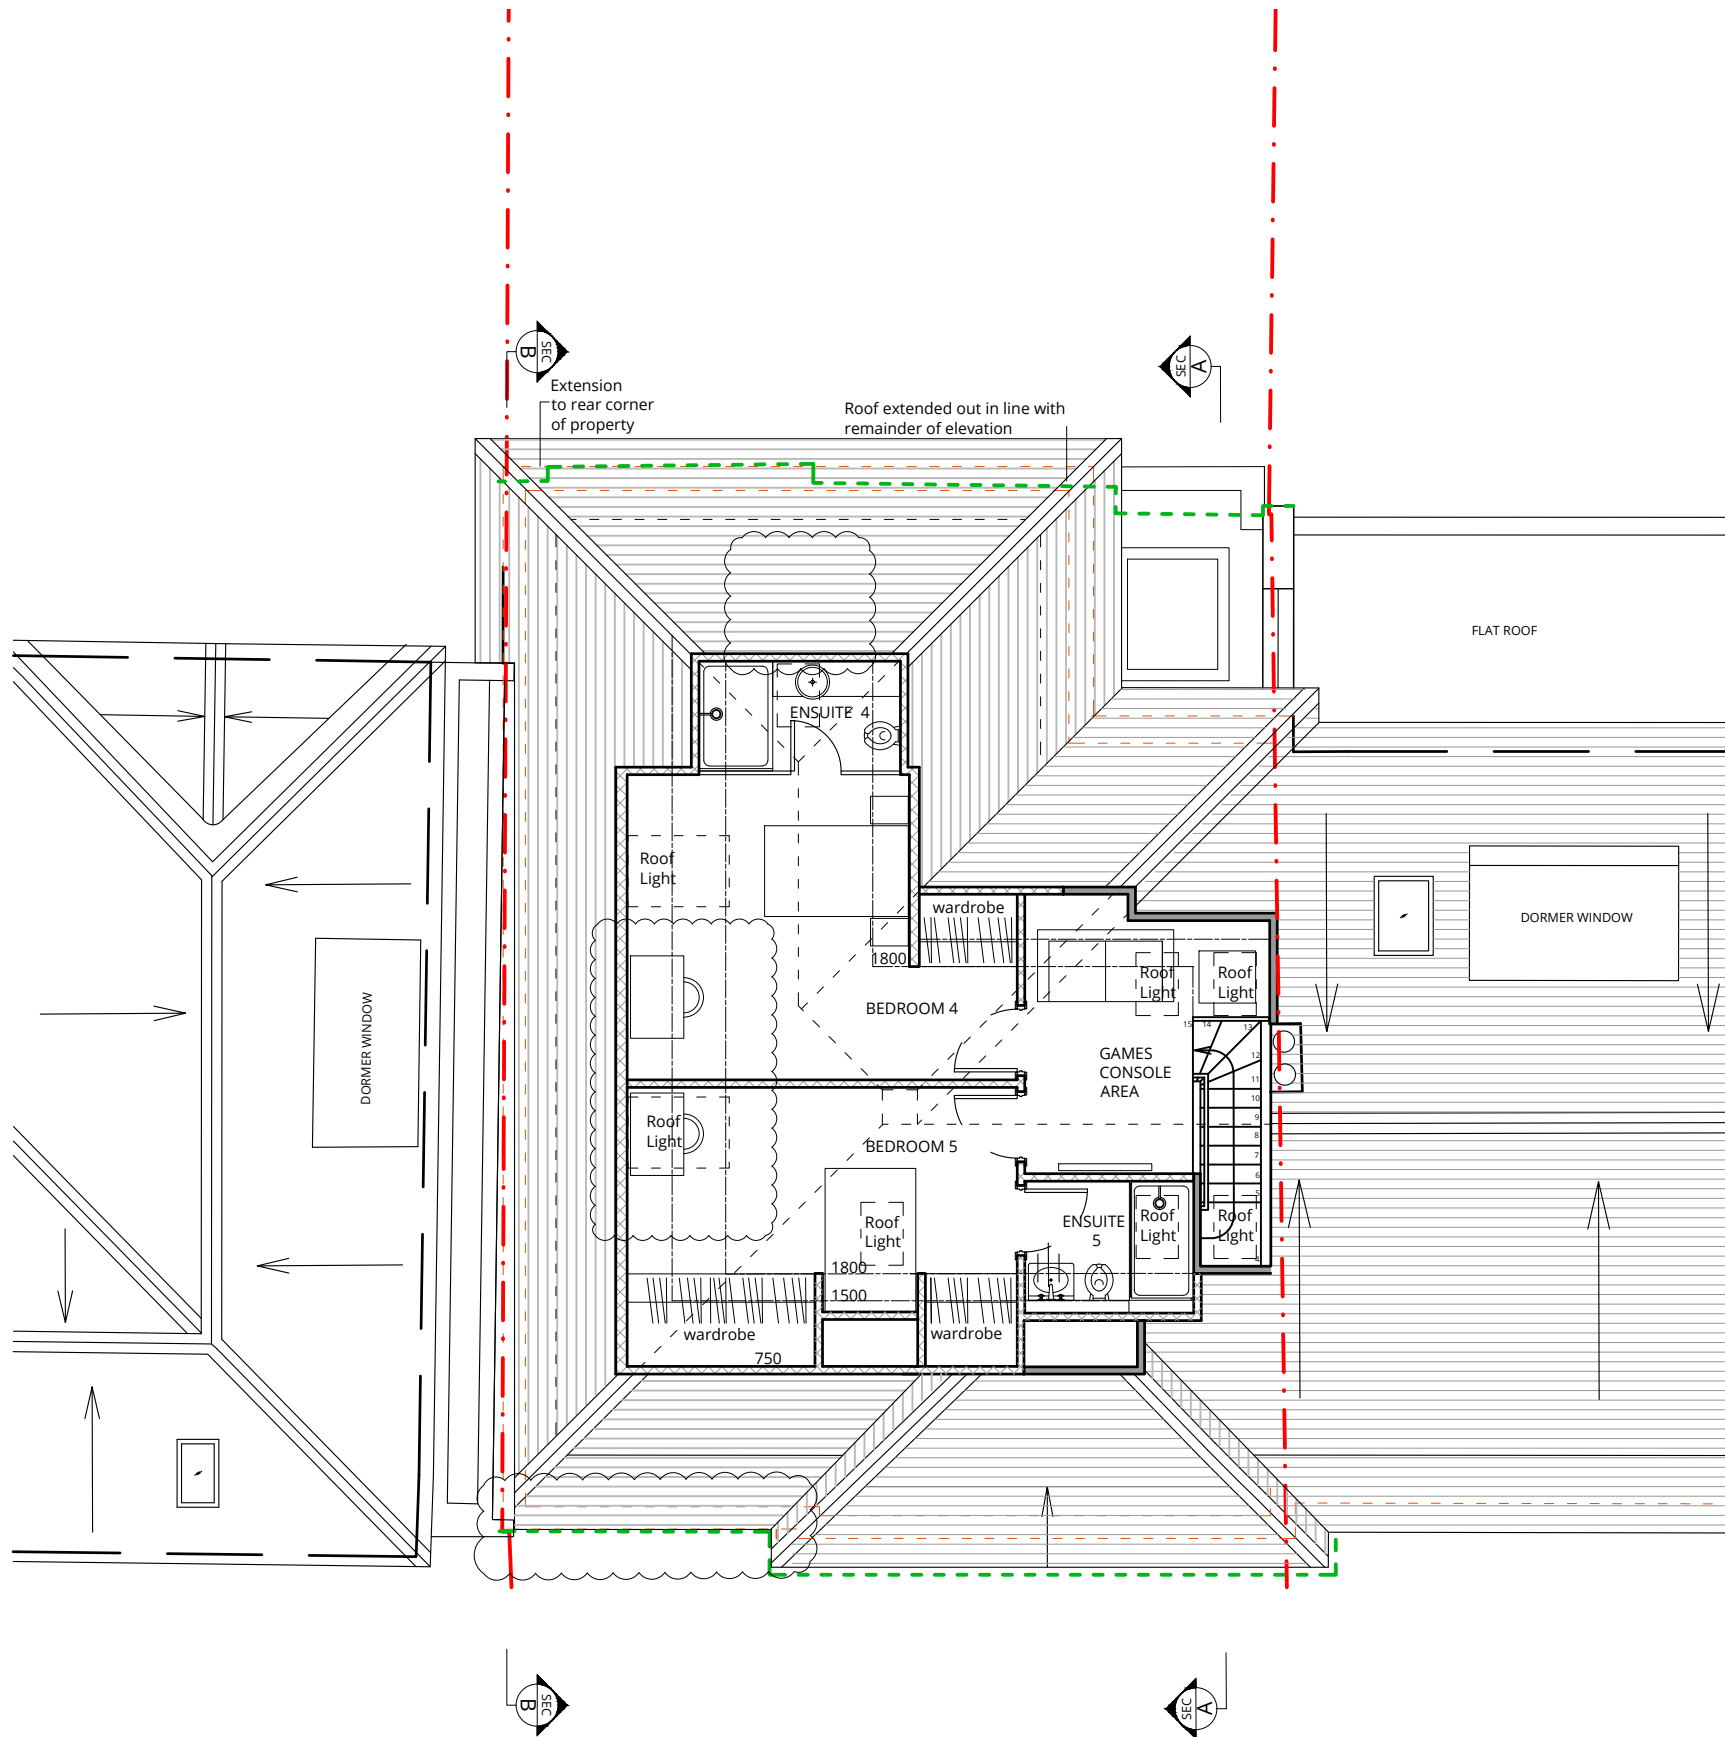

Rev.	Description	Date
A	Revised to suit planning officer comments	06.11.2019
0	First issue.	04.10.2019

Project Title
18 Redington Gardens
London NW3 7SA

Drawing Title
PROPOSED
Loft Floor Layout

Status
PLANNING

Drawn by	Checked by	Scale
AW		1:100 @ A3

Project No.	Work Stage	Dwg. No.	Rev.
1933	PL	212	A



WOLFF ARCHITECTS

London 16 Lambton Place Notting Hill
London W11 2SH
T +44 (0)20 7229 3125



Oxford Chandos Yard 83 Bicester Road
Long Crendon HP18 9EE
T +44 (0)1844 203310

W www.wolffarchitects.co.uk
E info@wolffarchitects.co.uk

This drawing is protected under Copyright and at no time should any portion be reproduced or copied without the permission of the Architect (Design Copyright Act 1968). It must not be used for purposes other than that for which it is provided. It is supplied without liability for any errors or omissions. All dimensions to be checked on site.

KEY

	existing
	proposed
	outline of permitted scheme Ref: 2019/1177/P

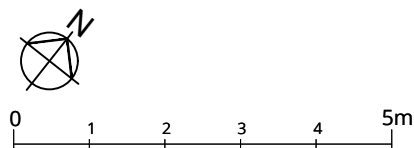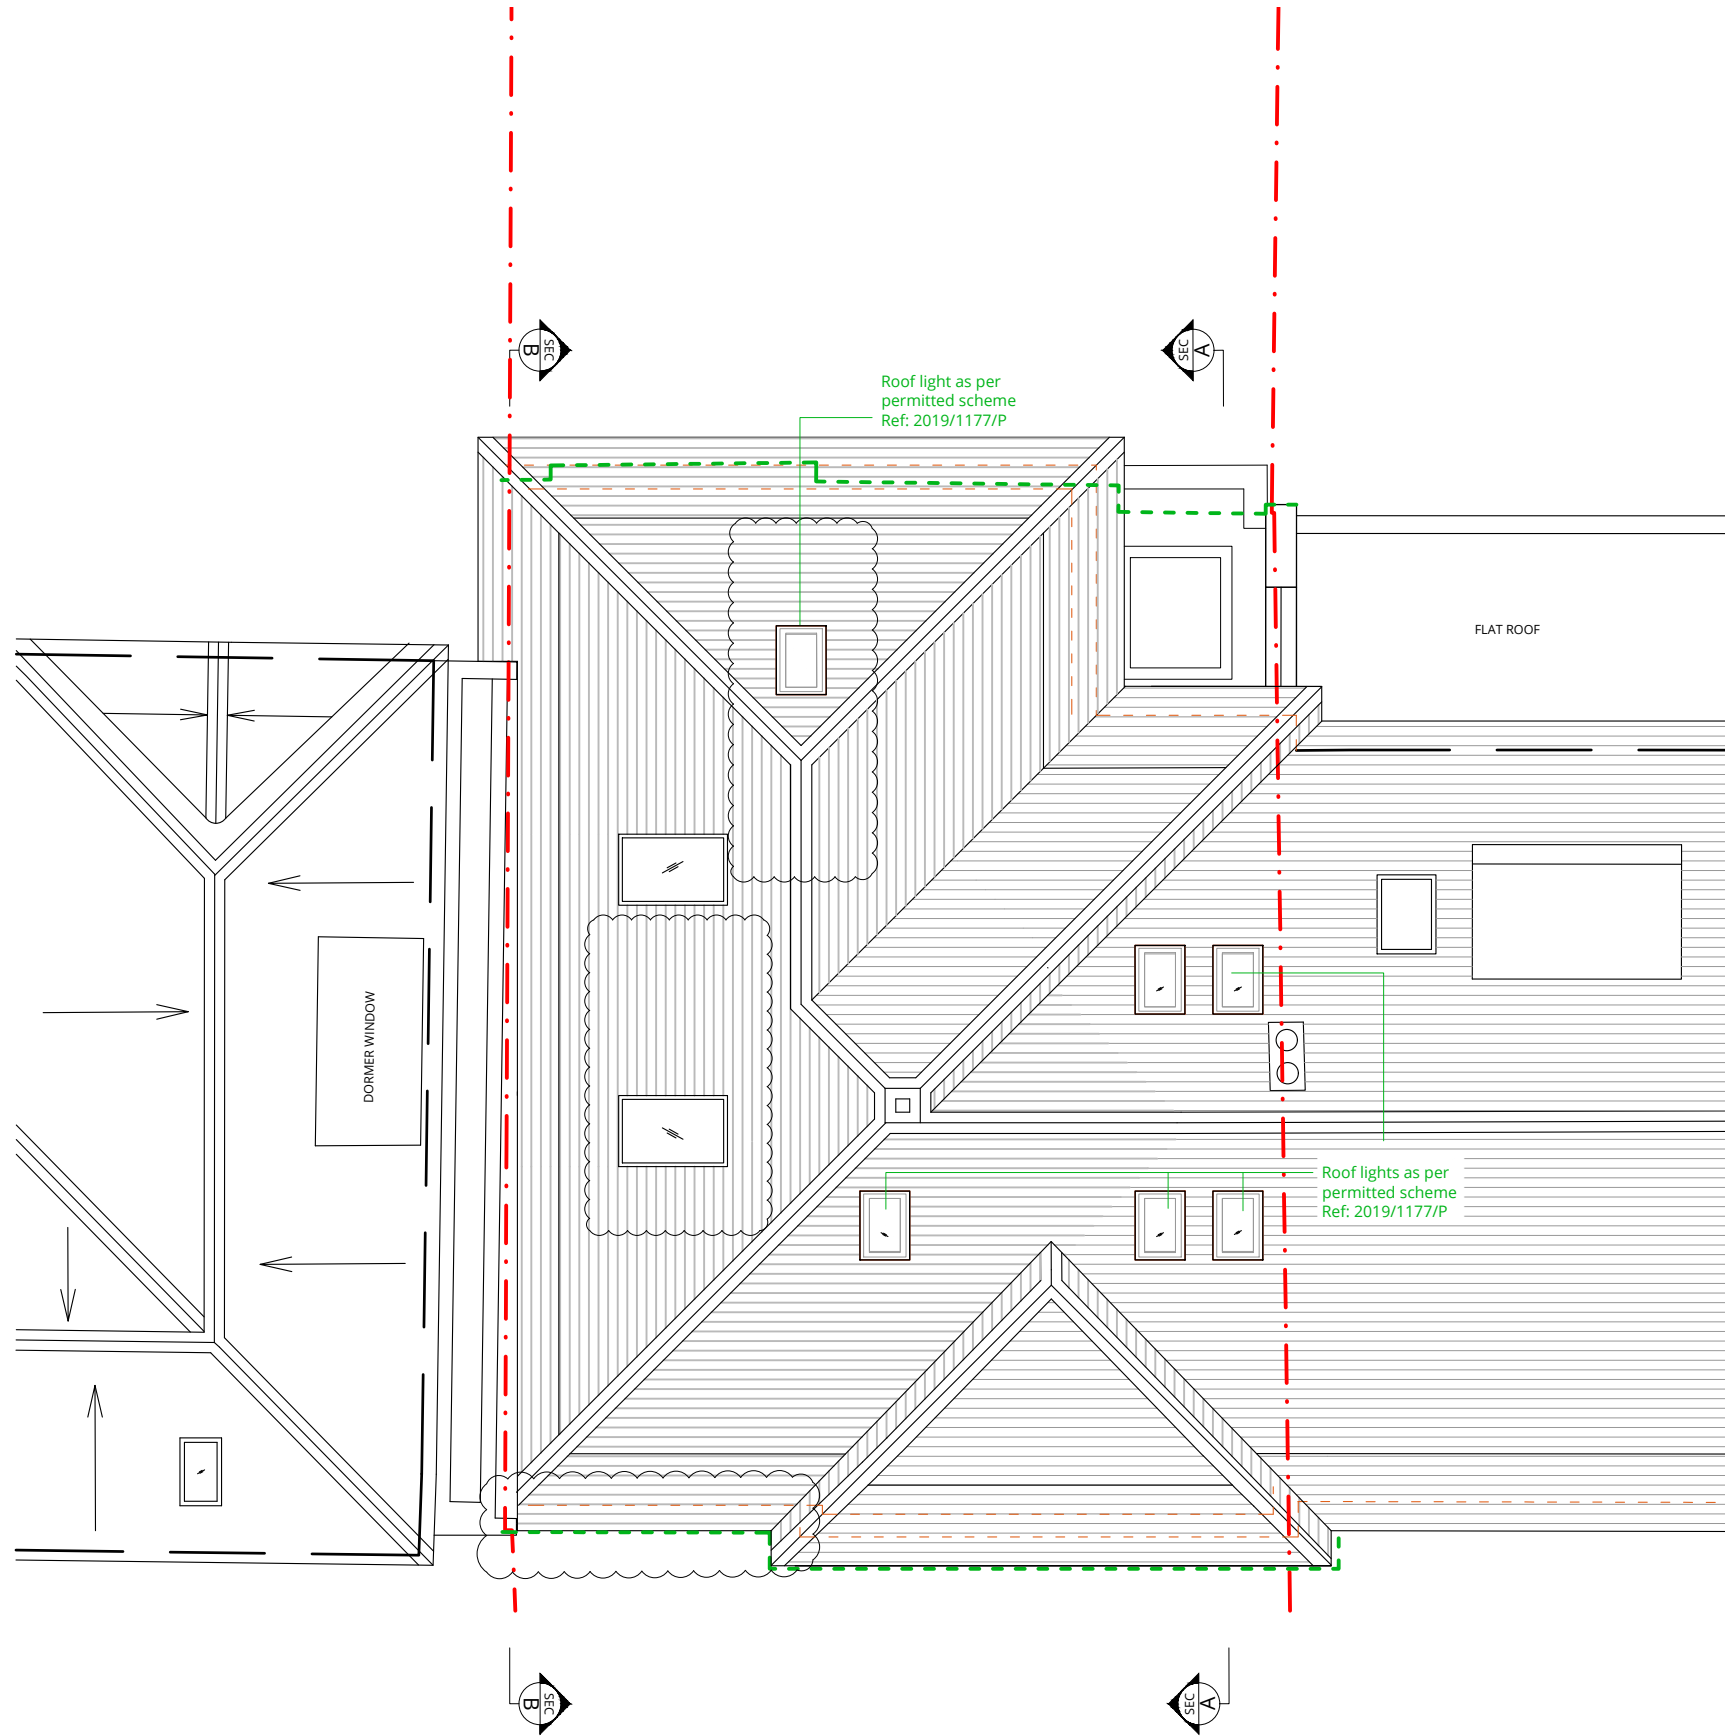

A	Revised to suit planning officer comments	06.11.2019
0	First issue.	04.10.2019
Rev.	Description	Date



Project Title
18 Redington Gardens
London NW3 7SA

Drawing Title
**PROPOSED
Roof Layout**

Status
PLANNING

Drawn by	Checked by	Scale
AW		1:100 @ A3

Project No.	Work Stage	Dwg. No.	Rev.
1933	PL	213	A



WOLFF ARCHITECTS

London 16 Lambton Place Notting Hill
London W11 2SH
T +44 (0)20 7229 3125

Oxford Chandos Yard 83 Bicester Road
Long Crendon HP18 9EE
T +44 (0)1844 203310

W www.wolffarchitects.co.uk
E info@wolffarchitects.co.uk


This drawing is protected under Copyright and at no time should any portion be reproduced or copied without the permission of the Architect (Design Copyright Act 1968). It must not be used for purposes other than that for which it is provided. It is supplied without liability for any errors or omissions. All dimensions to be checked on site.

KEY

	existing
	proposed
	outline of permitted scheme Ref: 2019/1177/P



A	Revised to suit planning officer comments	06.11.2019
0	First issue.	04.10.2019
Rev.	Description	Date

 


Project Title
18 Redington Gardens
London NW3 7SA

Drawing Title
PROPOSED
Front Elevation

Status
PLANNING

Drawn by	Checked by	Scale
AW		1:100 @ A3

Project No.	Work Stage	Dwg. No.	Rev.
1933	PL	220	A

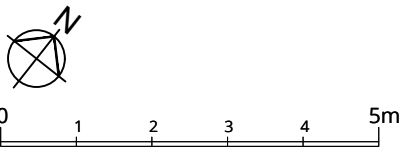



WOLFF ARCHITECTS

London 16 Lambton Place Notting Hill
London W11 2SH
T +44 (0)20 7229 3125



Oxford Chandos Yard 83 Bicester Road
Long Crendon HP18 9EE
T +44 (0)1844 203310

W www.wolffarchitects.co.uk
E info@wolffarchitects.co.uk


This drawing is protected under Copyright and at no time should any portion be reproduced or copied without the permission of the Architect (Design Copyright Act 1968). It must not be used for purposes other than that for which it is provided. It is supplied without liability for any errors or omissions. All dimensions to be checked on site.

KEY

	existing
	proposed
	outline of permitted scheme Ref: 2019/1177/P

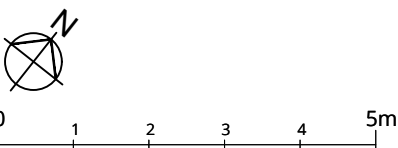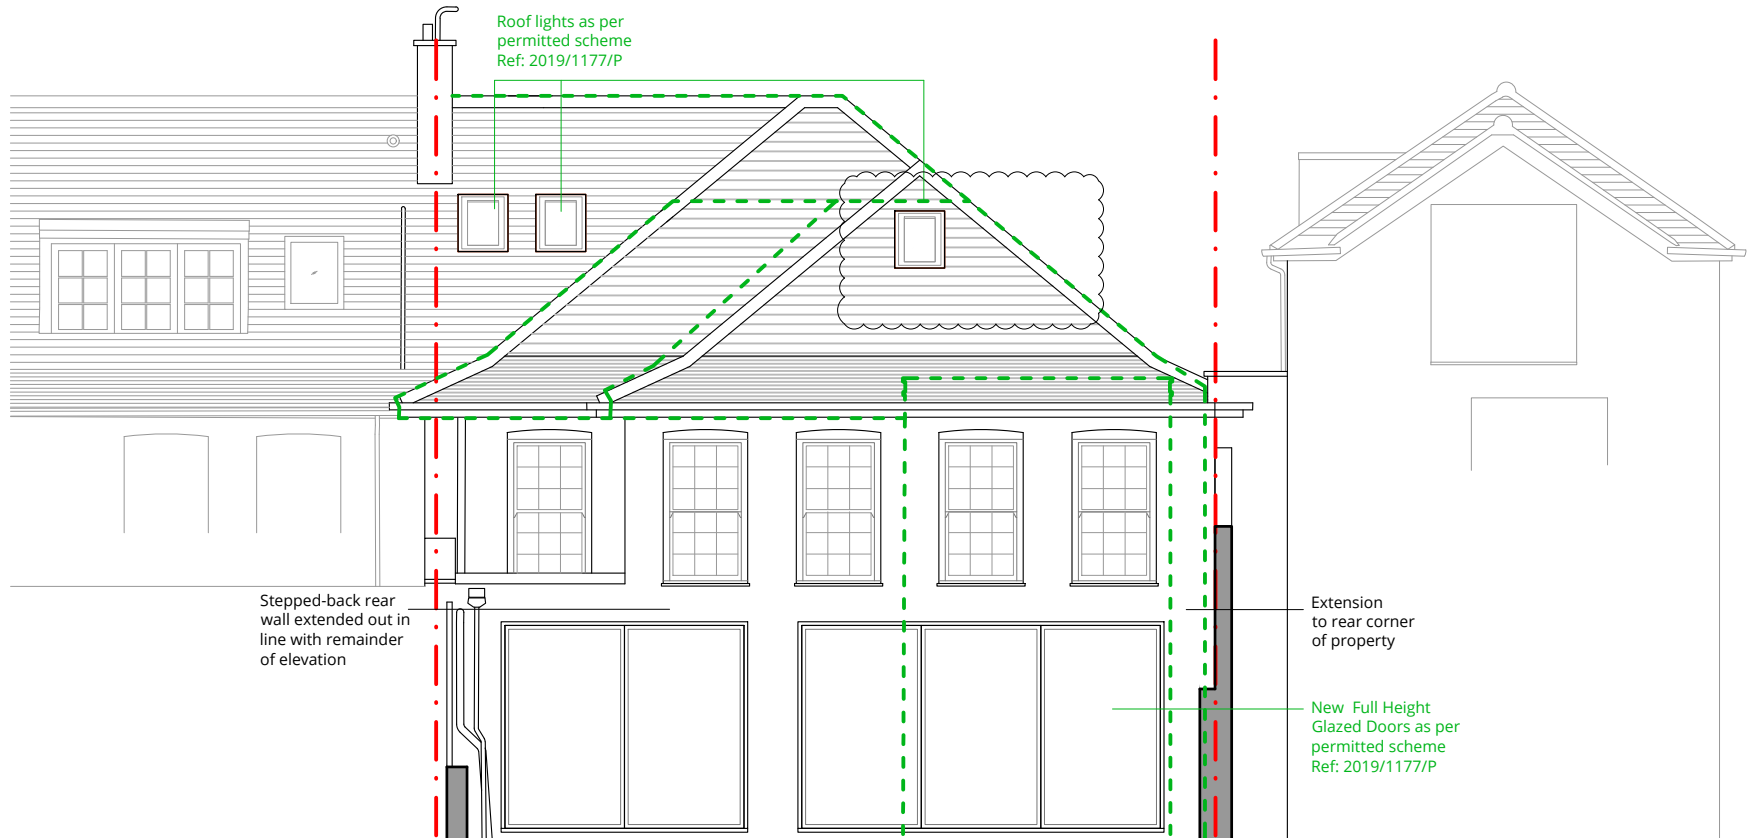

A	Revised to suit planning officer comments	06.11.2019
0	First issue.	04.10.2019
Rev.	Description	Date

 

Project Title
18 Redington Gardens
London NW3 7SA

Drawing Title
**PROPOSED
Rear Elevation**

Status
PLANNING

Drawn by	Checked by	Scale
AW		1:100 @ A3

Project No.	Work Stage	Dwg. No.	Rev.
1933	PL	221	A



WOLFF ARCHITECTS




London 16 Lambton Place Notting Hill
London W11 2SH
T +44 (0)20 7229 3125


Oxford Chandos Yard 83 Bicester Road
Long Crendon HP18 9EE
T +44 (0)1844 203310

W www.wolffarchitects.co.uk
E info@wolffarchitects.co.uk

This drawing is protected under Copyright and at no time should any portion be reproduced or copied without the permission of the Architect (Design Copyright Act 1968). It must not be used for purposes other than that for which it is provided. It is supplied without liability for any errors or omissions. All dimensions to be checked on site.

KEY

-  existing
-  proposed
-  outline of permitted scheme Ref: 2019/1177/P

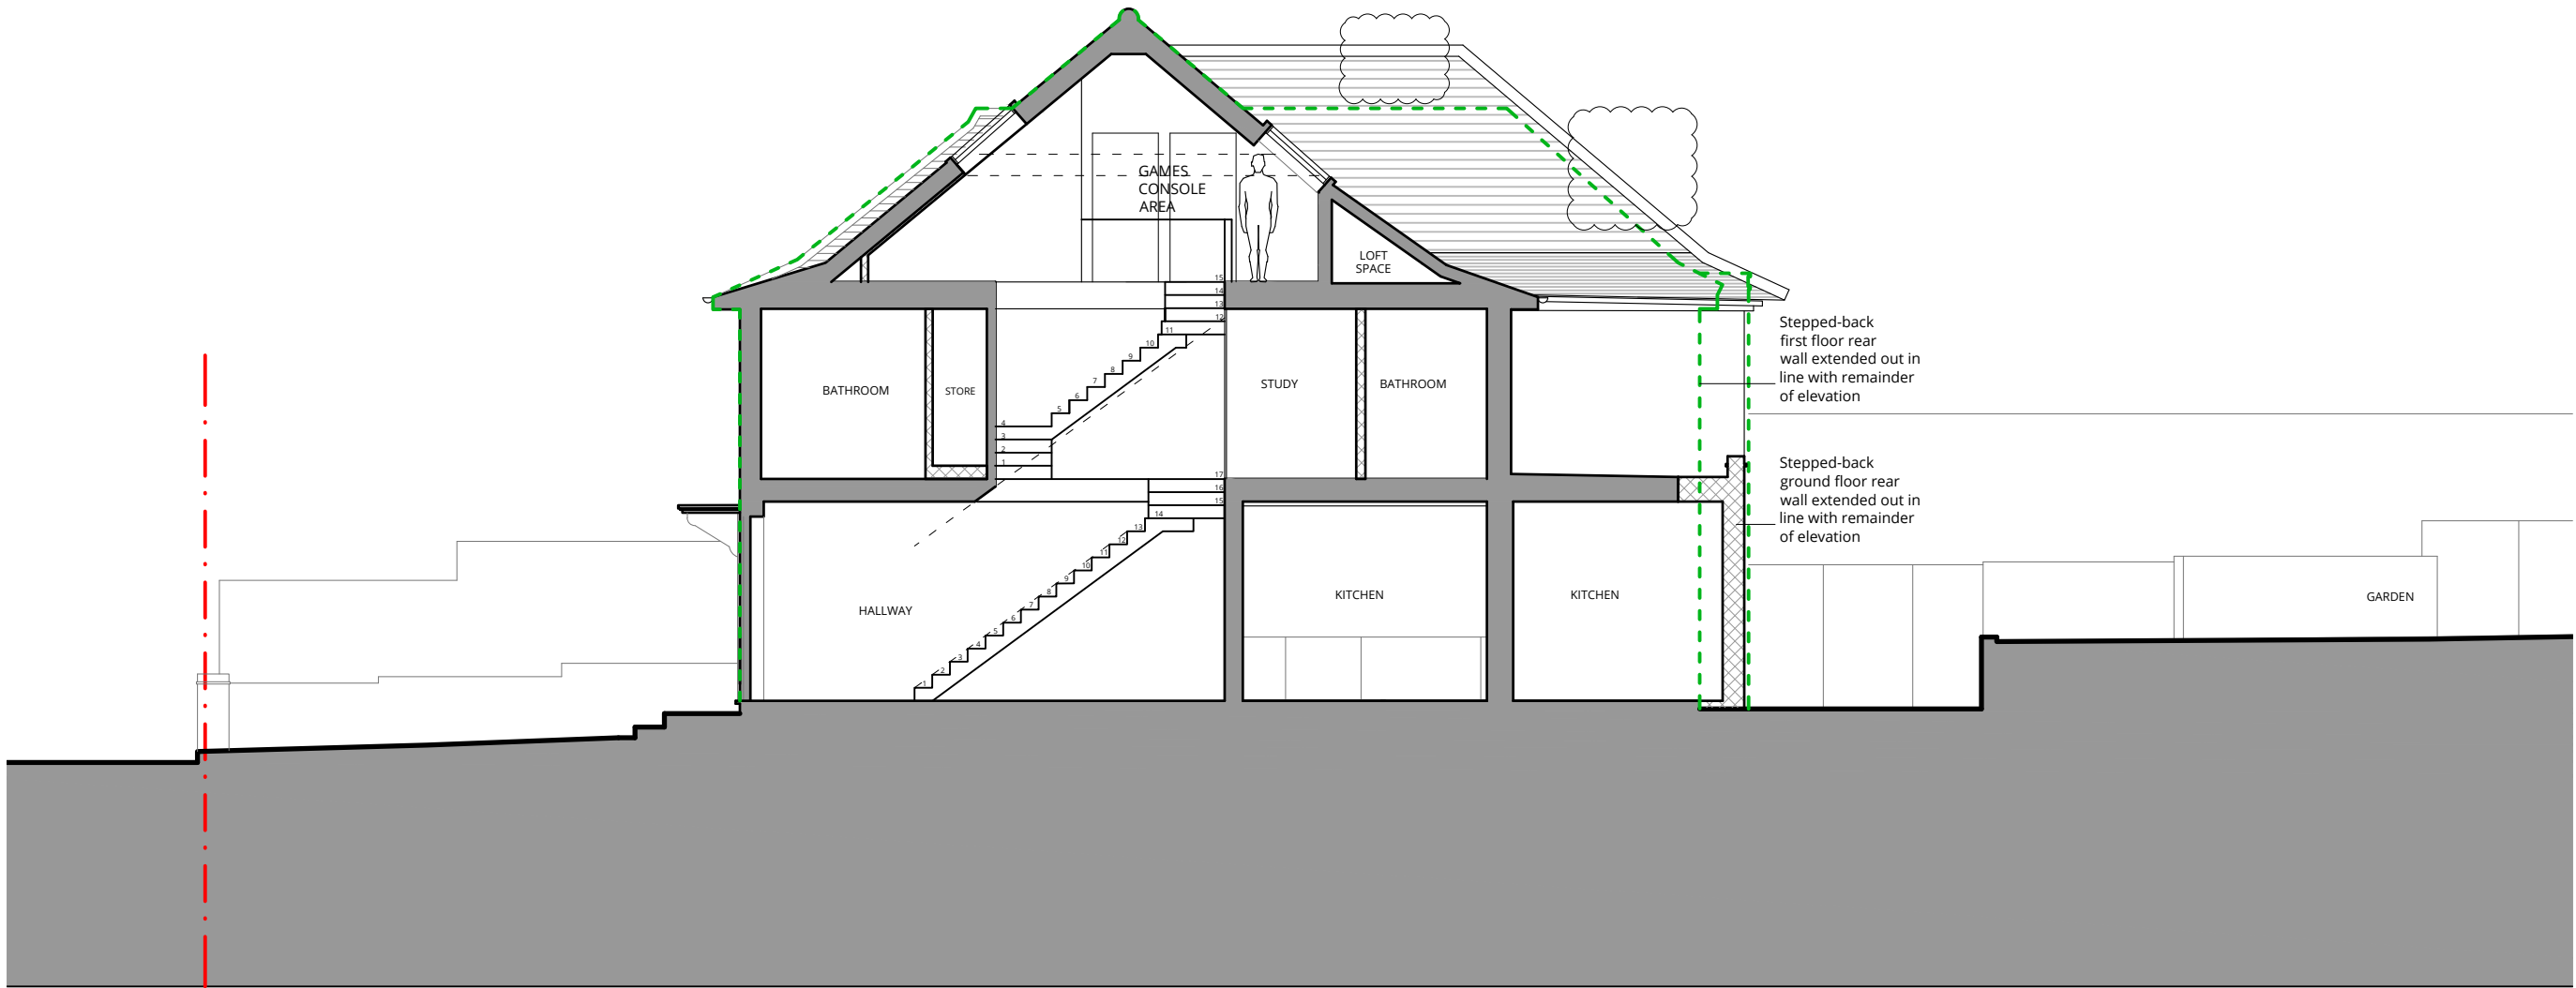

Rev.	Description	Date
A	Revised to suit planning officer comments	06.11.2019
0	First issue.	04.10.2019


Project Title
18 Redington Gardens
London NW3 7SA

Drawing Title
**PROPOSED
Section A-A**

Status
PLANNING

Drawn by AW	Checked by	Scale 1:100 @ A3
----------------	------------	---------------------

Project No. 1933	Work Stage PL	Dwg. No. 230	Rev. A
---------------------	------------------	-----------------	-----------

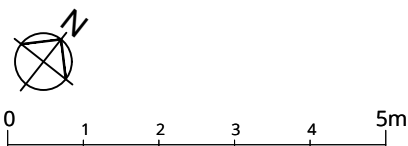




WOLFF ARCHITECTS

London 16 Lambton Place Notting Hill
London W11 2SH
T +44 (0)20 7229 3125


Oxford Chandos Yard 83 Bicester Road
Long Crendon HP18 9EE
T +44 (0)1844 203310

W www.wolffarchitects.co.uk
E info@wolffarchitects.co.uk

This drawing is protected under Copyright and at no time should any portion be reproduced or copied without the permission of the Architect (Design Copyright Act 1968). It must not be used for purposes other than that for which it is provided. It is supplied without liability for any errors or omissions. All dimensions to be checked on site.

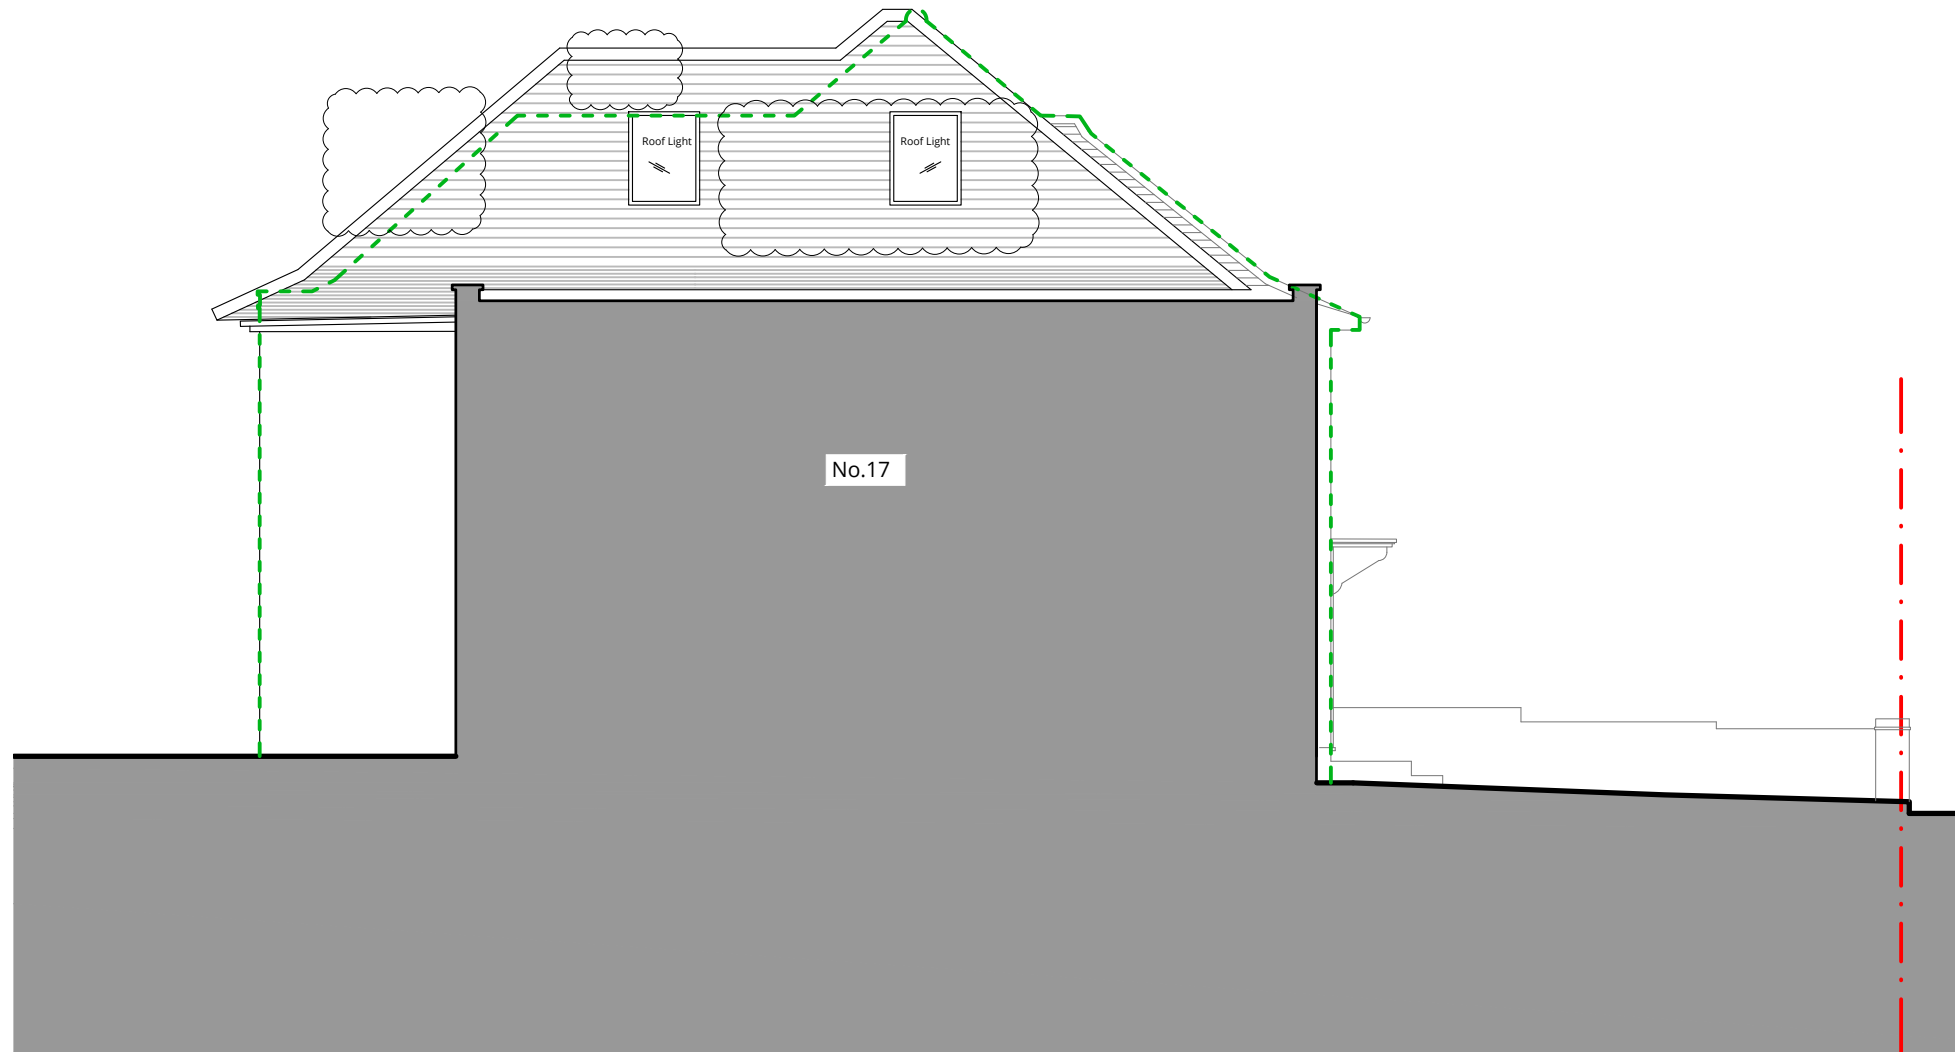

KEY	
	existing
	proposed
	outline of permitted scheme Ref: 2019/1177/P

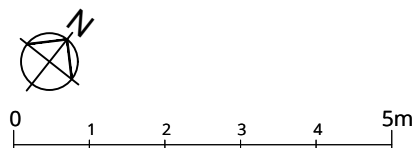

Rev.	Description	Date
A	Revised to suit planning officer comments	06.11.2019
0	First issue.	04.10.2019



Project Title
18 Redington Gardens
London NW3 7SA

Drawing Title
**PROPOSED
Section B-B**

Status
PLANNING

Drawn by	Checked by	Scale
AW		1:100 @ A3

Project No.	Work Stage	Dwg. No.	Rev.
1933	PL	231	A

