



EXISTING REAR ELEVATION



EXISTING SIDE ELEVATION

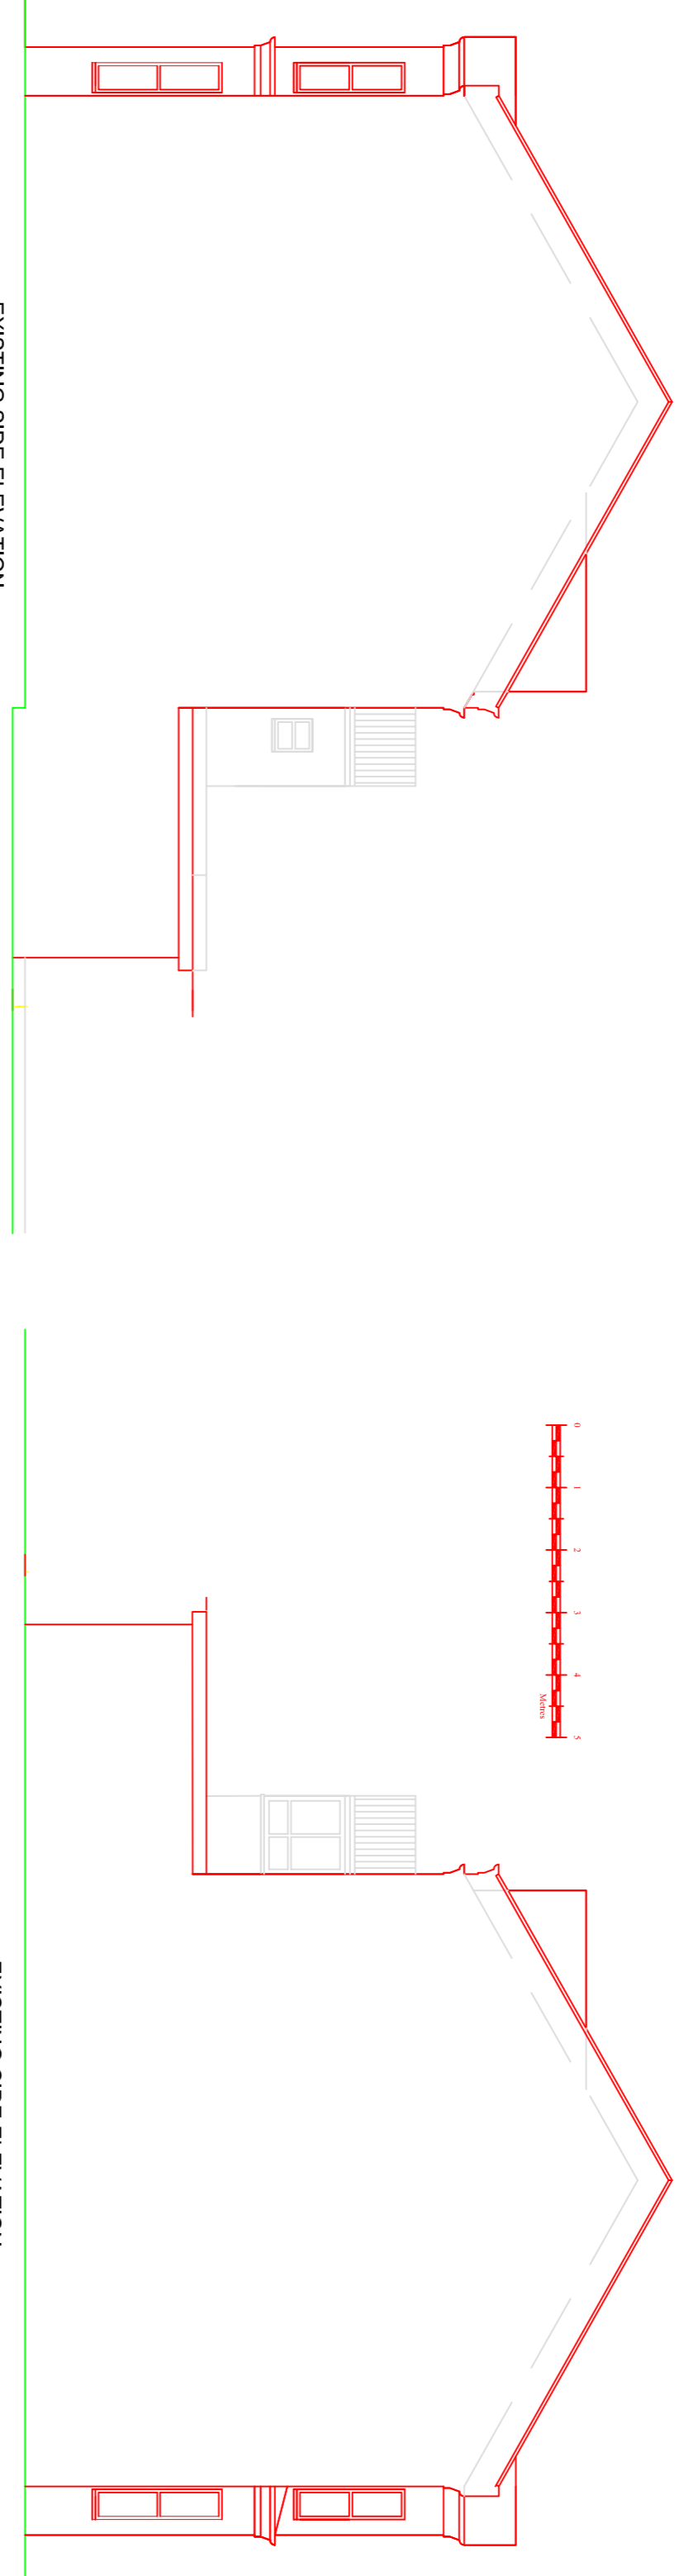


EXISTING SIDE ELEVATION

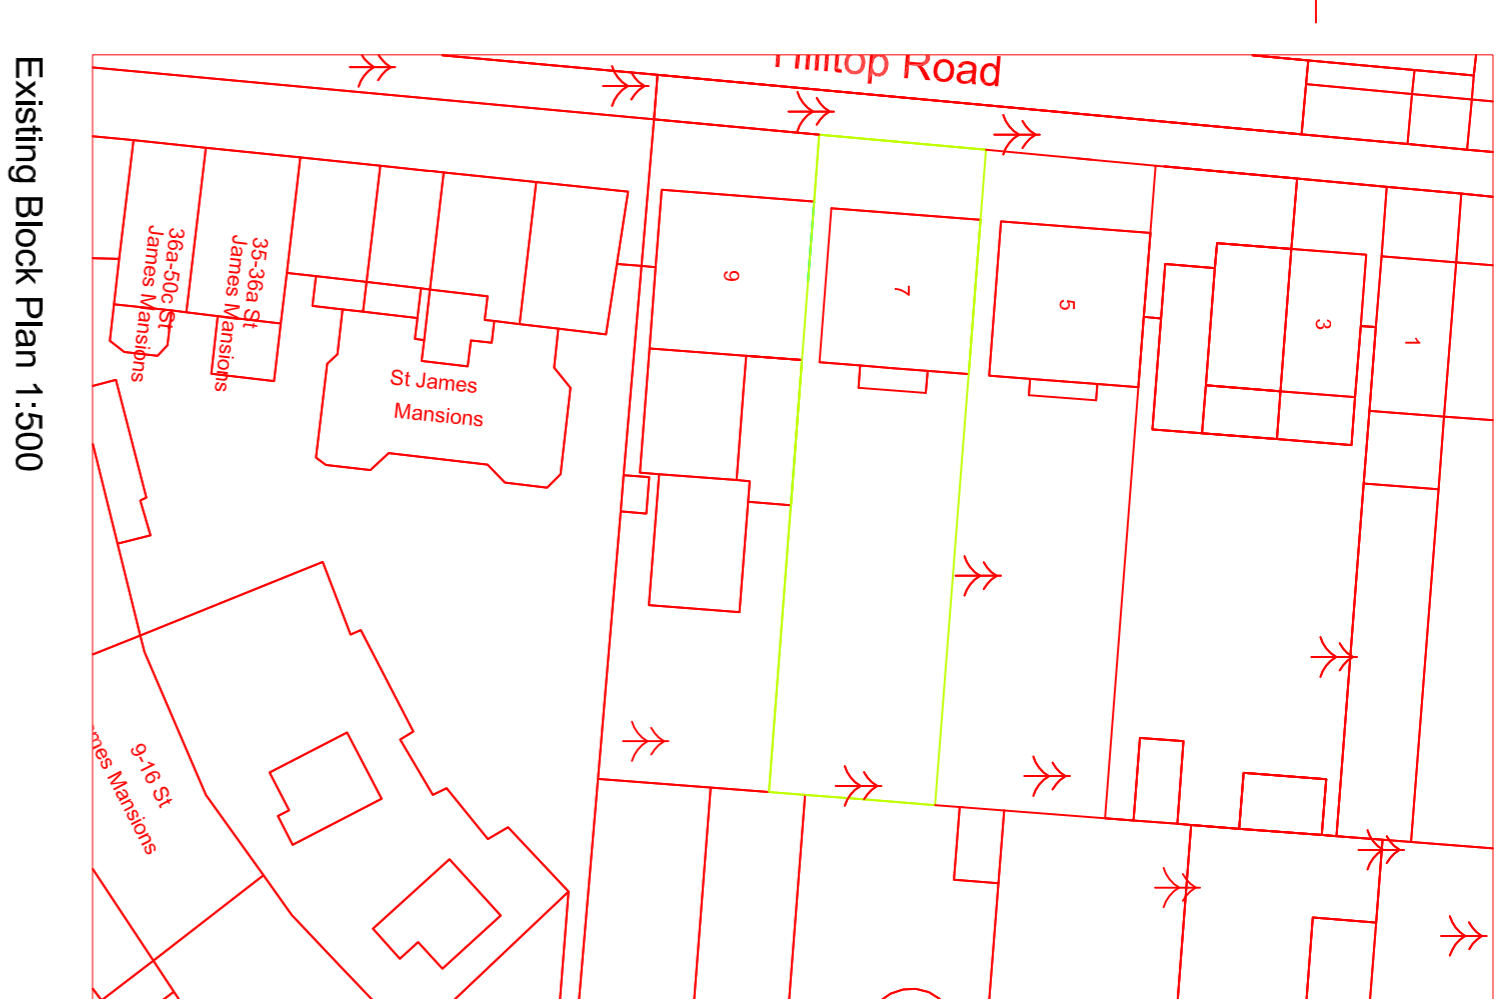


Existing Block Plan 1:500



Existing Location Plan 1:1250

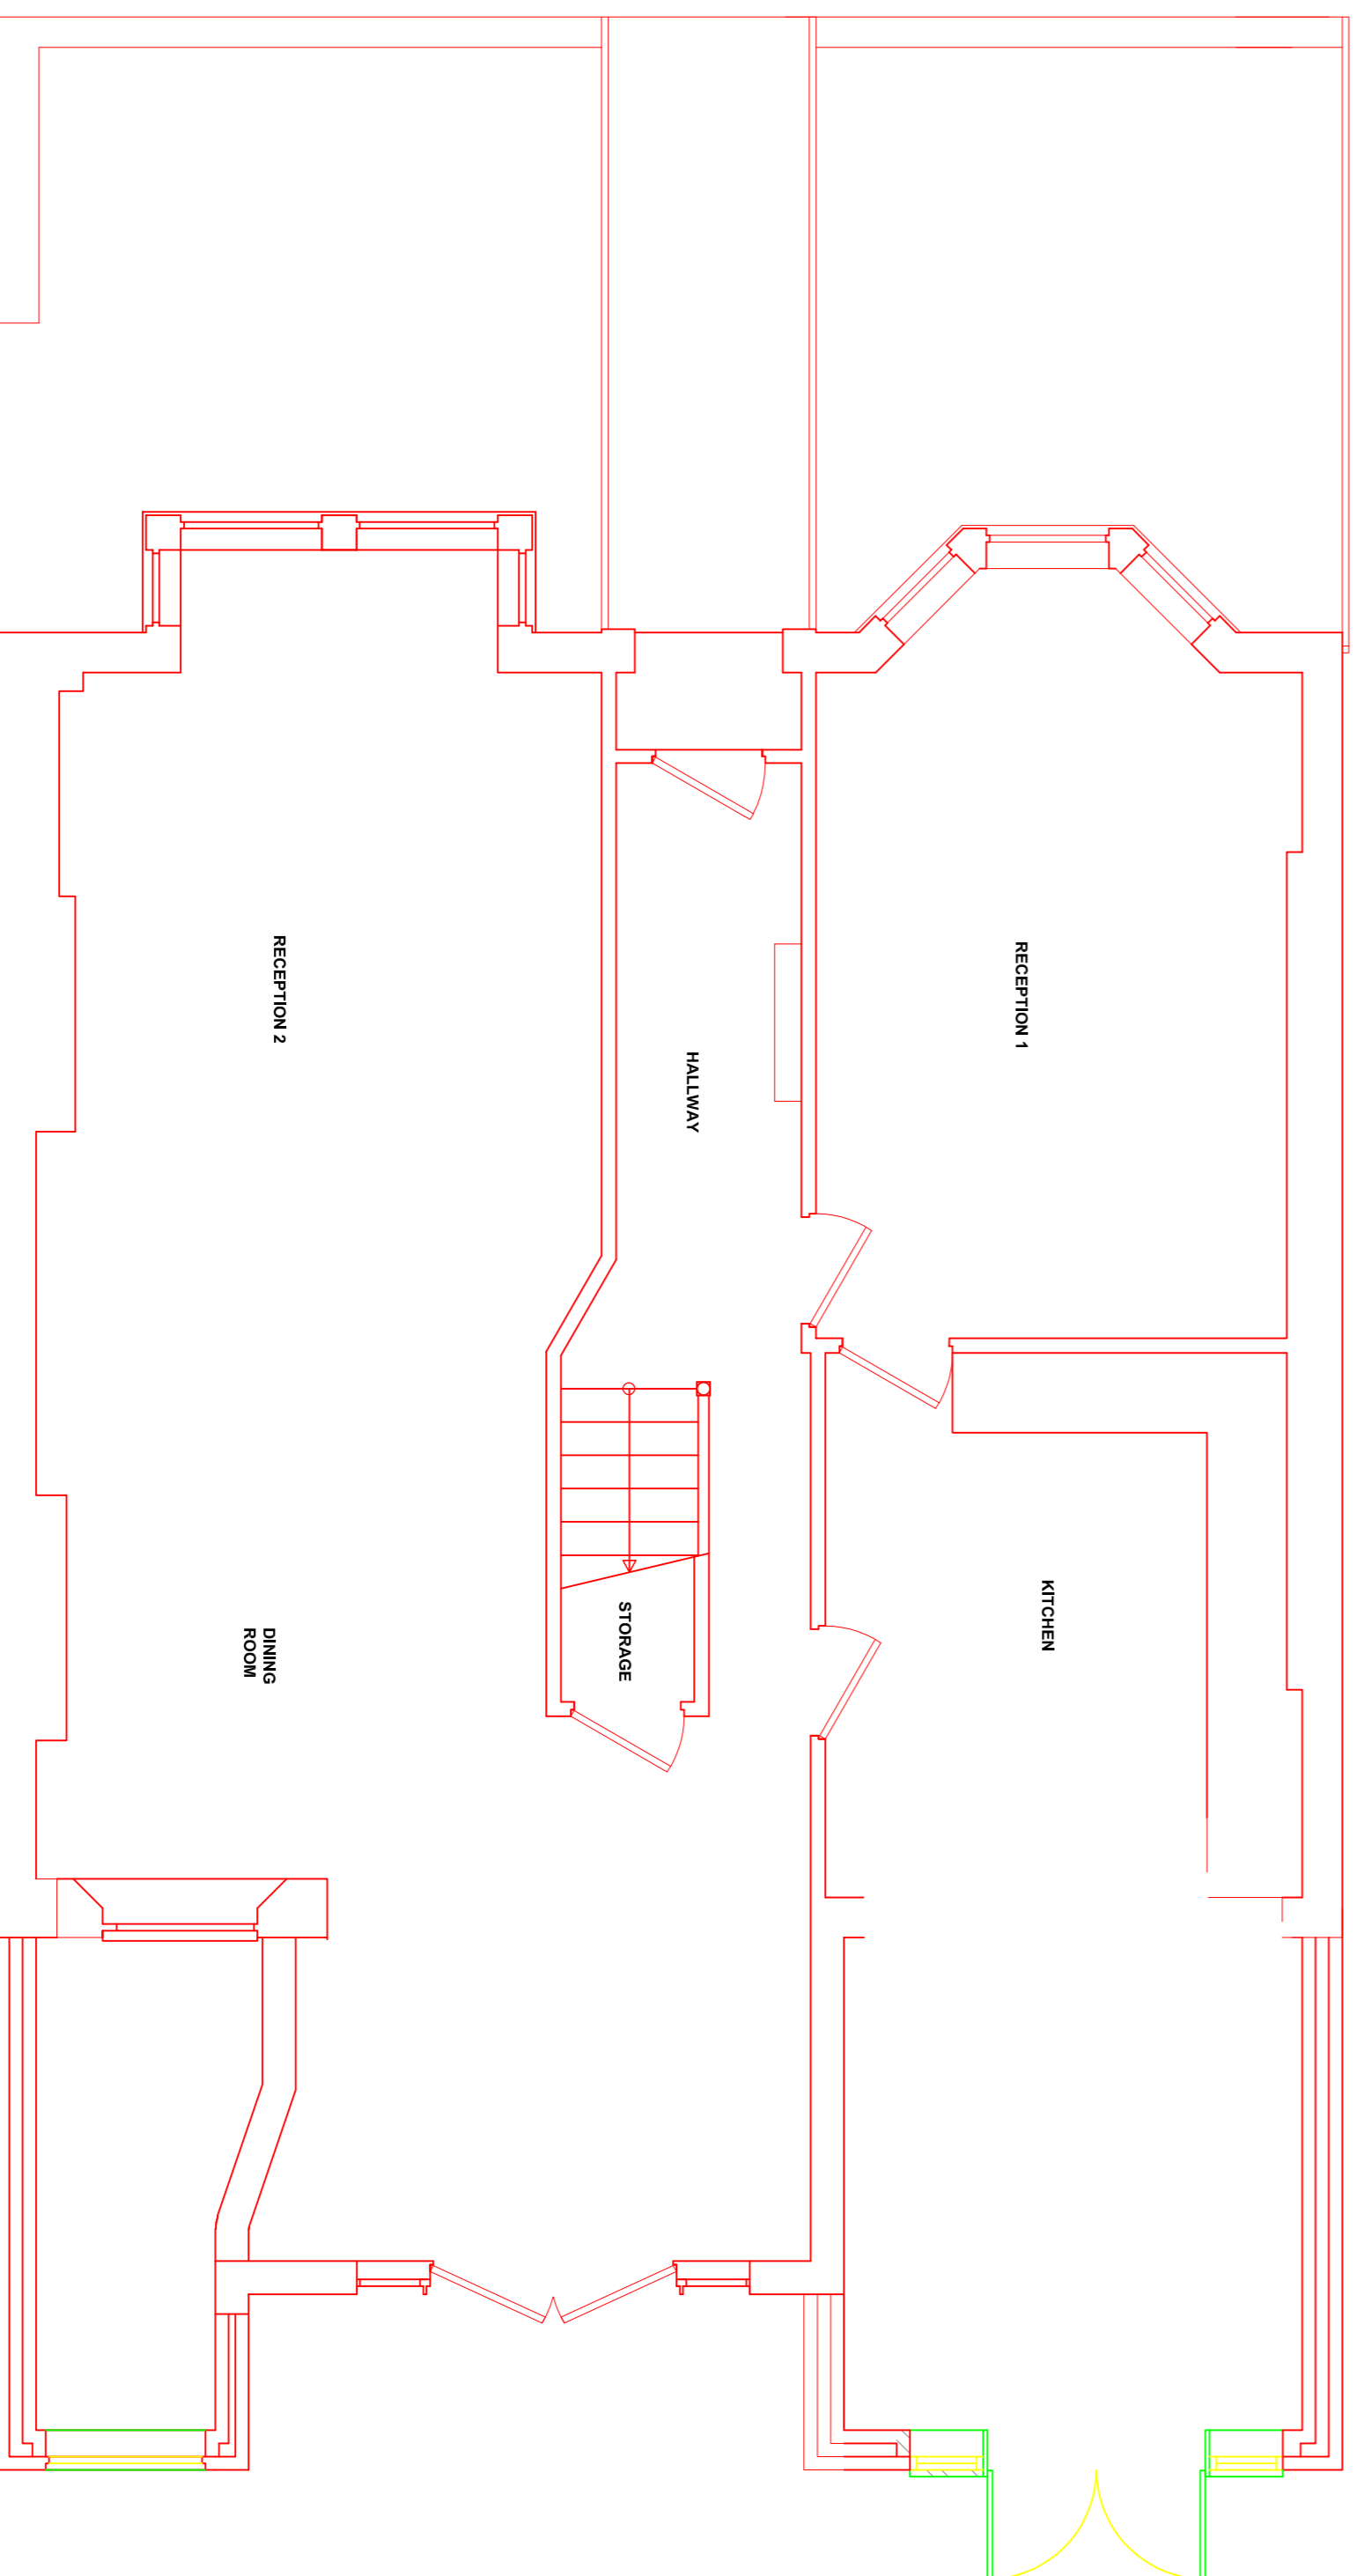

EXISTING GROUND FLOOR PLAN

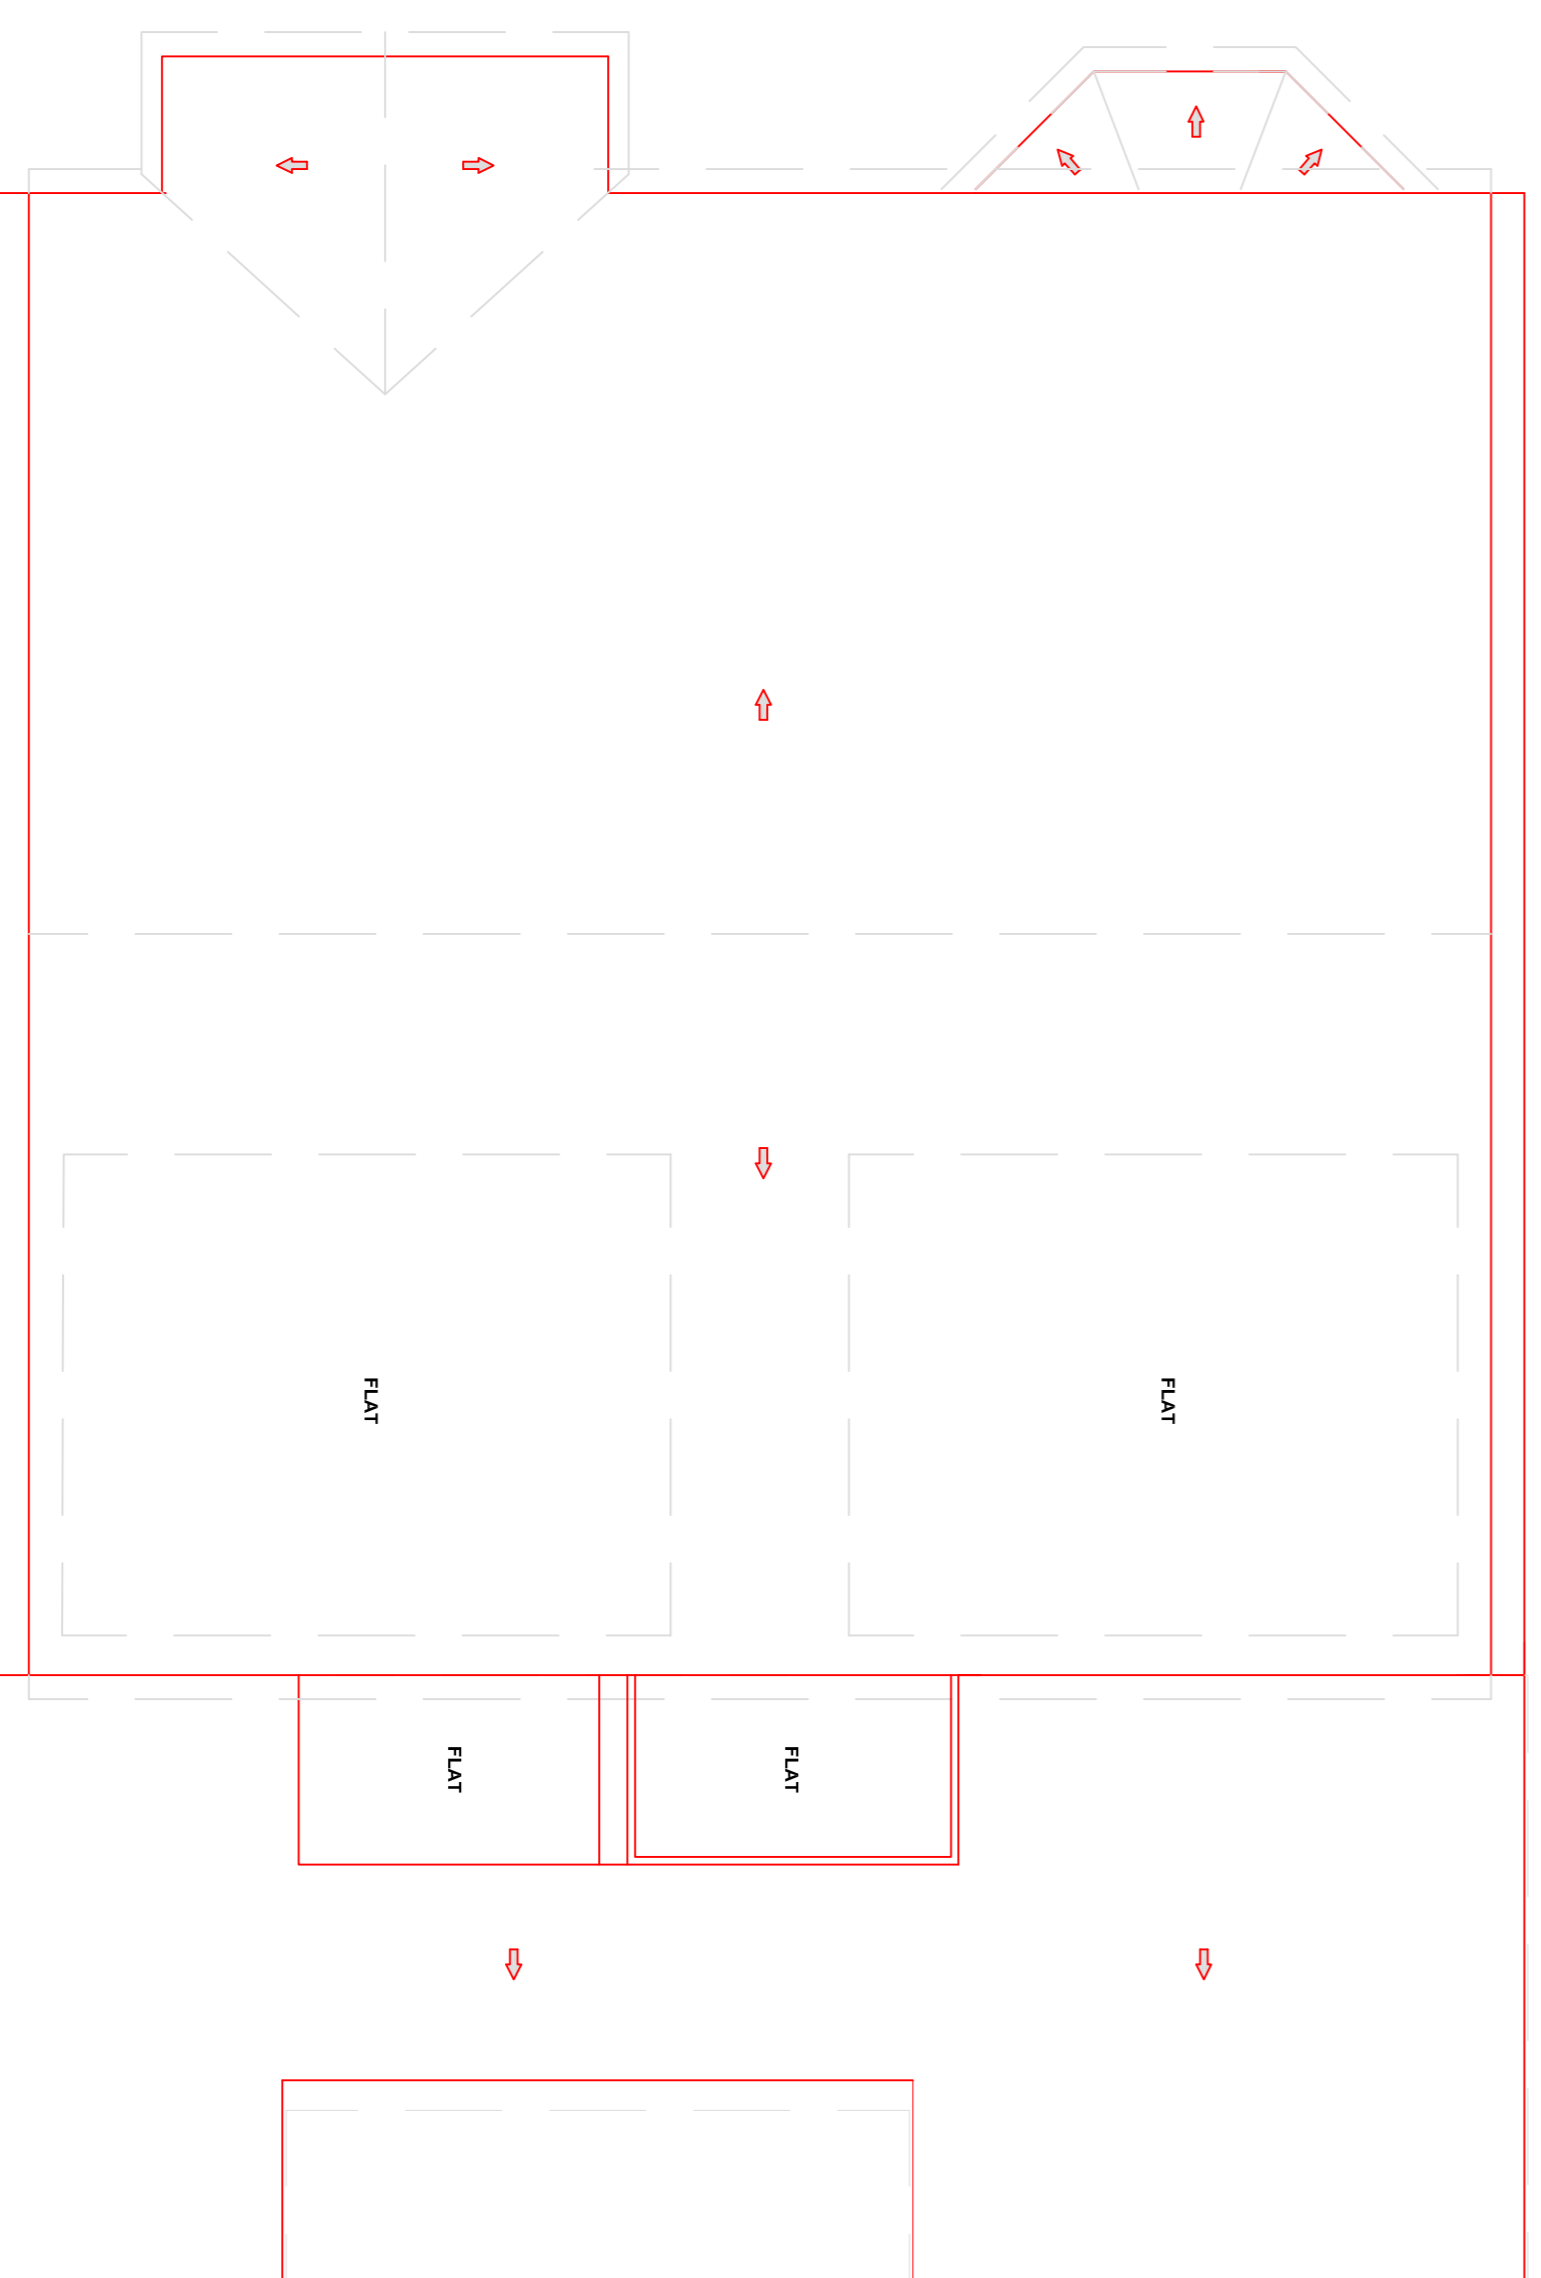

EXISTING ROOF PLAN

Revision	Description	Date
A	Drawing titles inserted	06/11/2017

**TOWN AND COUNTRY PLANNING LTD**  
 (020) 8441 4947

13 Evelyn Road, Cockfosters, Herts SG11 9PT  
enquiries@townandcountryplanning.com

**Project**  
 7 Hilltop Road  
 Camden  
 London  
 NW6 2QA

**Client**

Existing plans and elevations  
 Drawing No.  
 2010/0483 No. 7 Rev1 30.01-15

Scale: 1:50     Drawn By: MFM  
 Checked: Y     Date:

**IMPORTANT NOTICE:**  
 © Copyright. Drawing to be used for specification and structural engineers notes. Final dimensions only are to be used. All dimensions to be checked on site prior to commencement of work. All drawings to be checked for accuracy and consistency between drawings and specifications and structural engineers details on the relevant drawings. Commencement of any work on the site prior to the necessary planning and/or building control approval is strictly at client's own risk.