

Proposed
Elevations

Issued for


Planning

Drawn NM Checked SRH Scale 1:100 @ A3

Legend

This design and drawing is the copyright of Rise Design Studio Limited and may not be reproduced in any form whatsoever without prior written consent. Issue of the drawing does not impart any real or implied copyright licence. Do not scale from this drawing

Revision Date Description

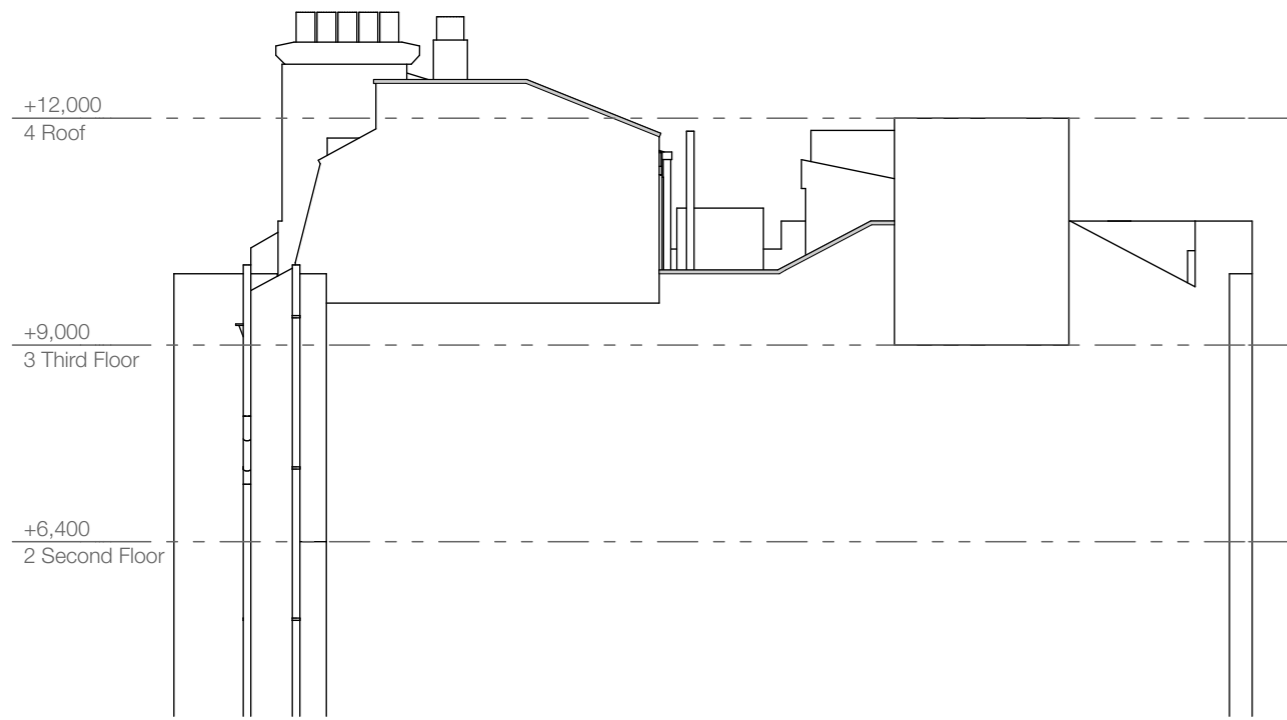


West Elevation

1:100




North Elevation

1:100

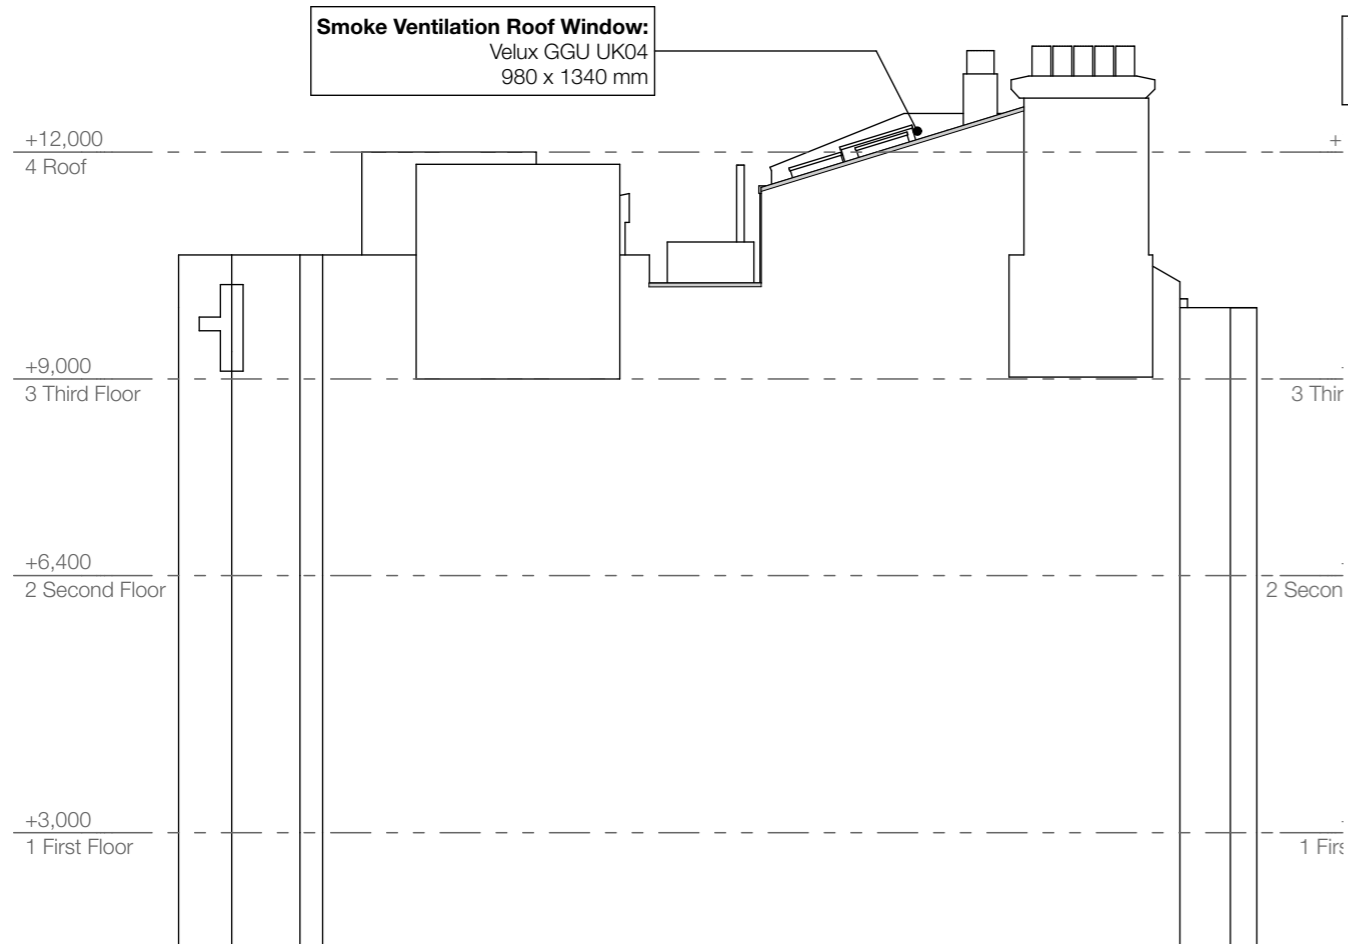

East Elevation

1:100

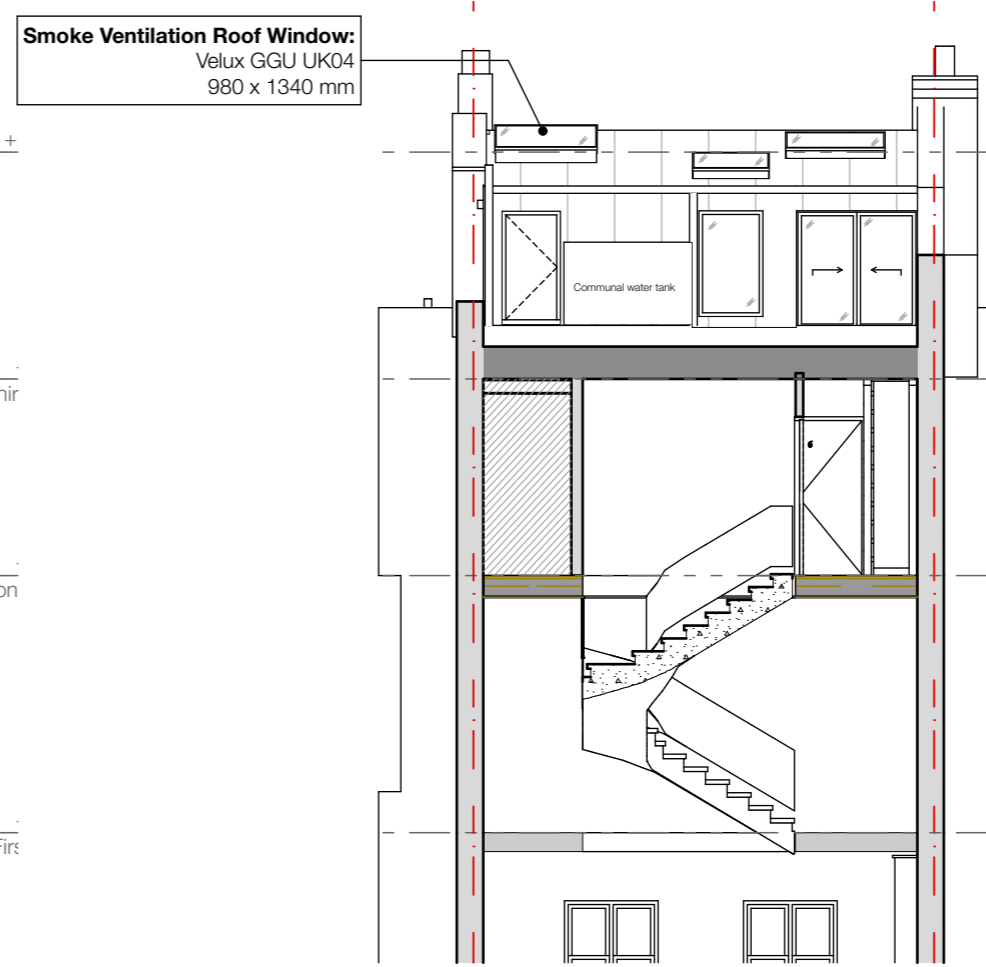

South Elevation

1:100

RISE

