



HAMPSTEAD WAY

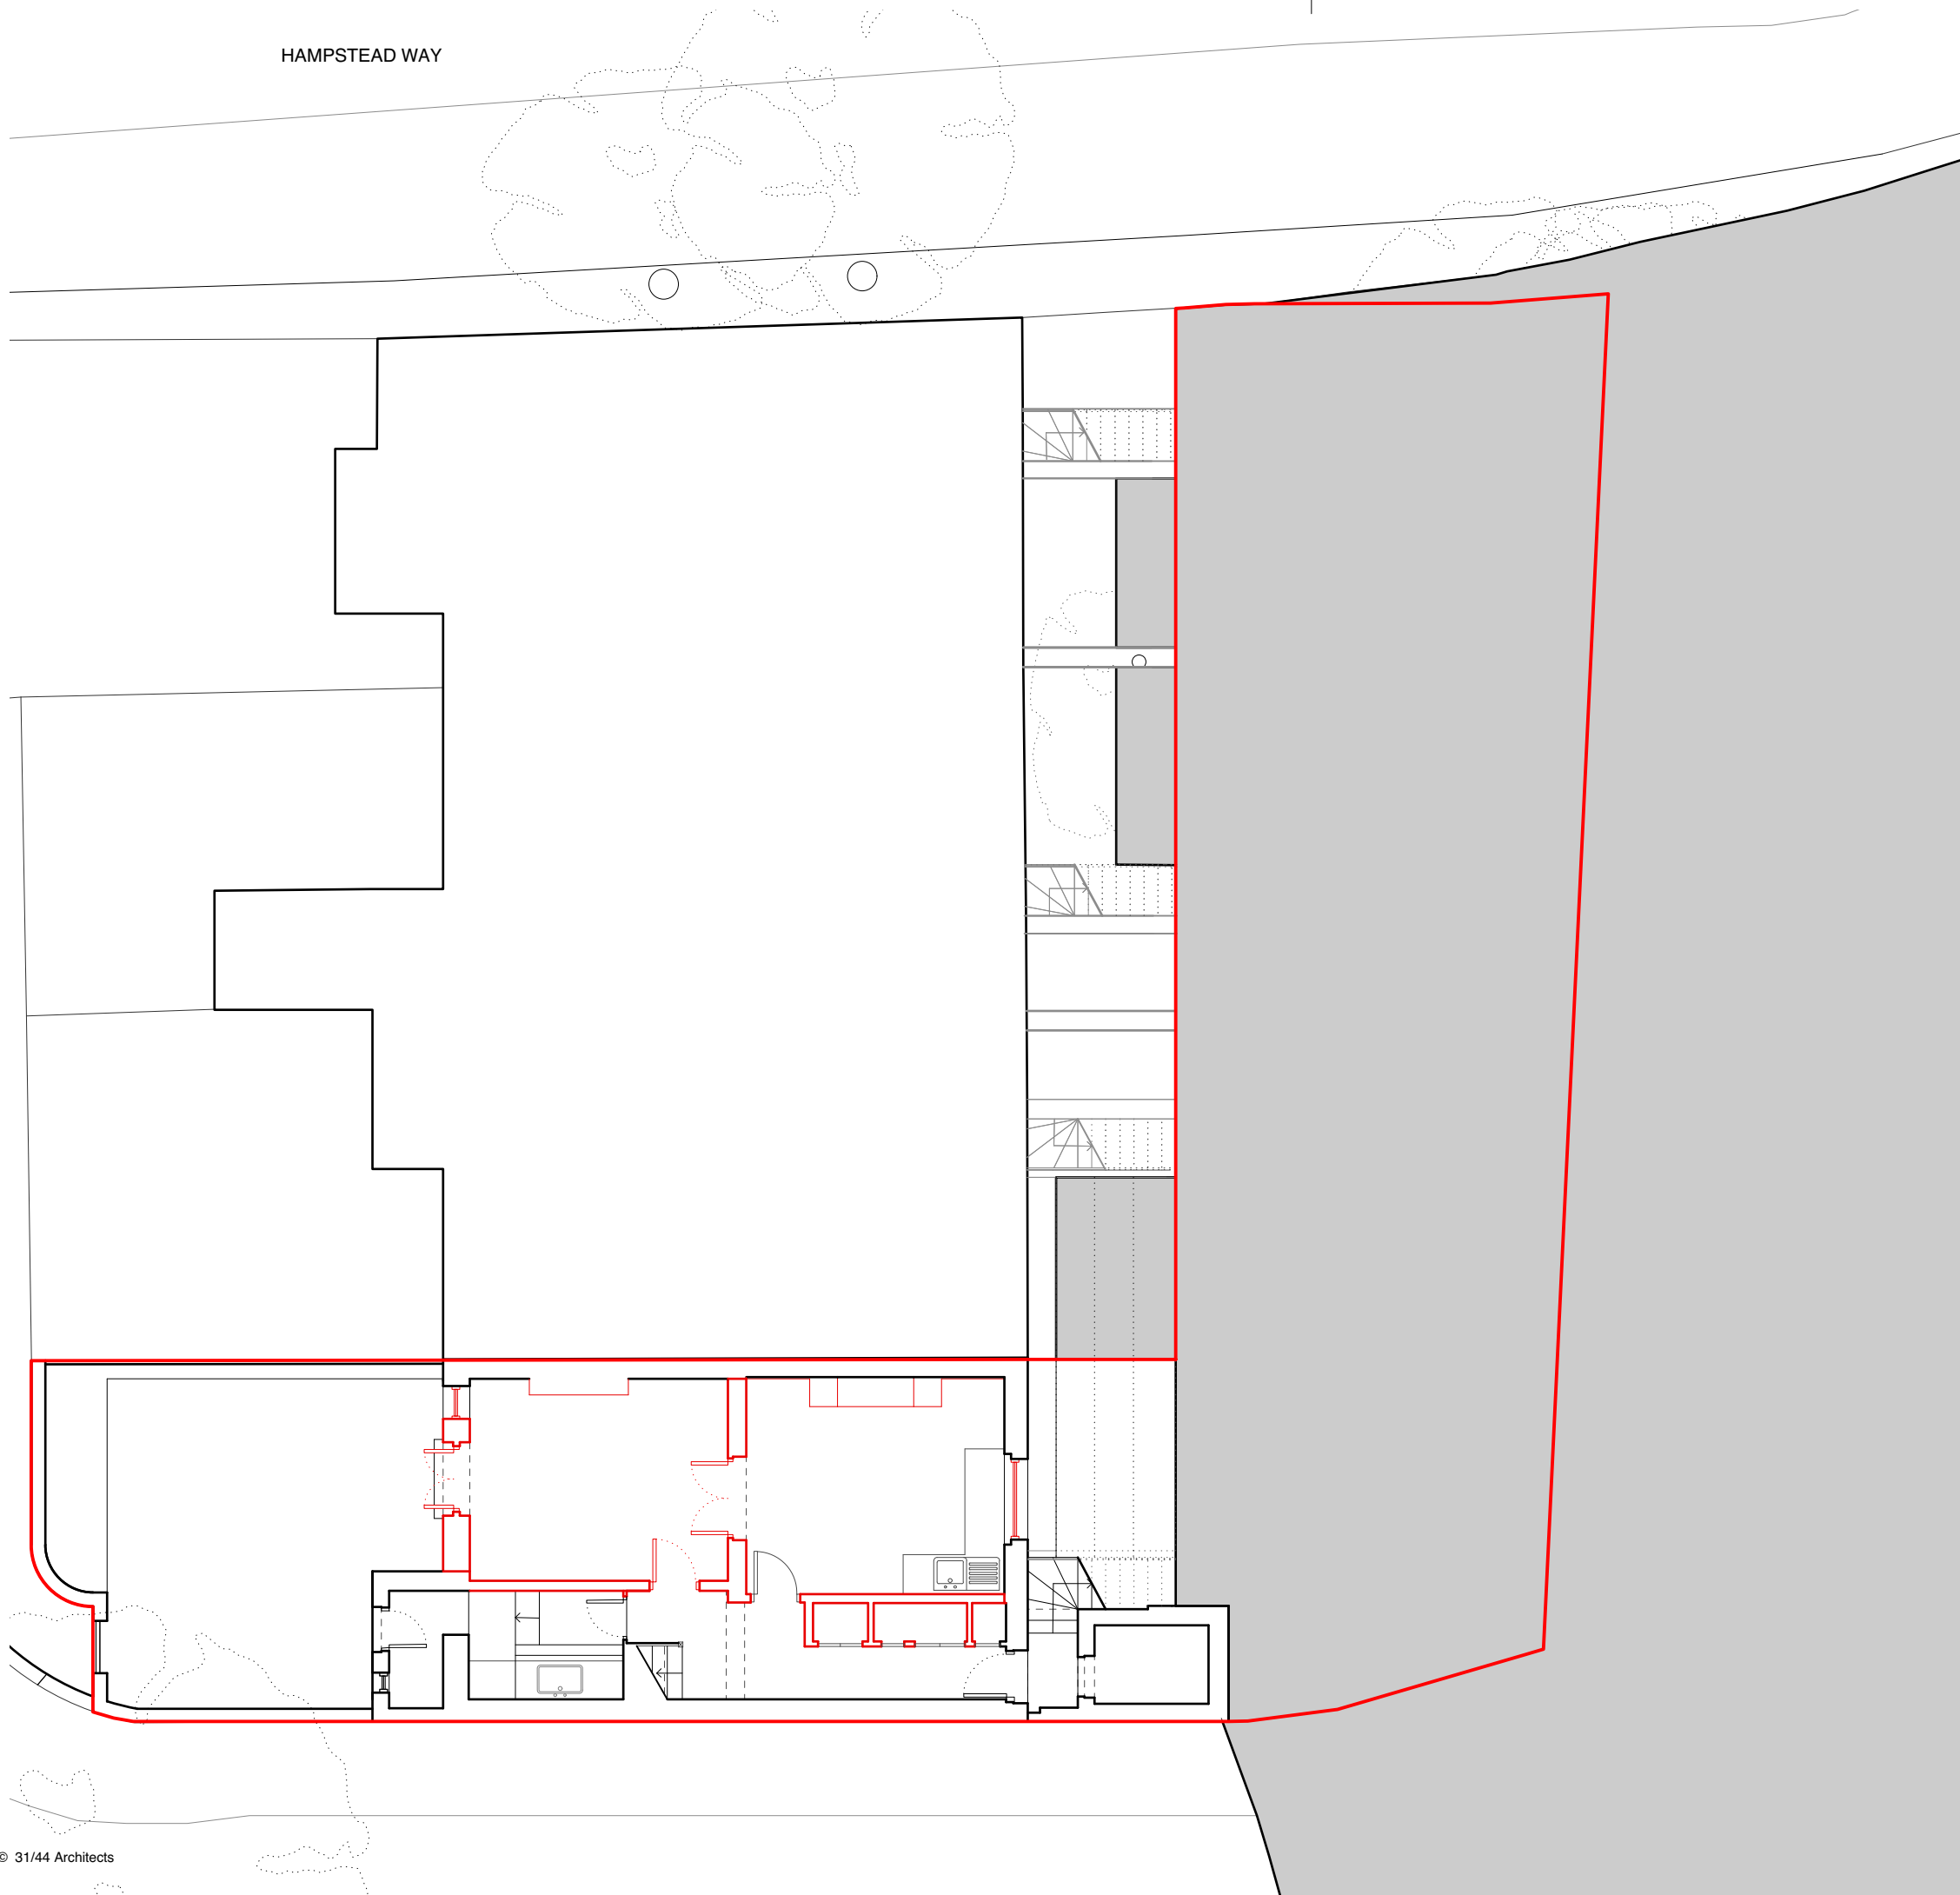

General Notes

Do not scale from drawings.  
 All dimensions must be checked on site and discrepancies verified with the Architect.  
 Unless shown otherwise all dimensions are to be to structural surfaces and are in mm.  
 Unless shown refer to internal door schedule for door sizes. Door openings to be set out to give full specified architrave either side.  
 To be read in conjunction with all relevant Architects', Services and Structural Engineers' drawings. For all structural details and information refer to Structural Engineers drawings.  
 For all mechanical and electrical information refer to M&E consultants drawings and information unless shown otherwise.  
 Any discrepancies between drawings to be reported immediately to the Architect.  
 Refer to drawing number for details.

 

— Site Boundary

- All sash windows to be replaced with double glazed sash windows

Revision / Date	Drawn / Checked	Description
-----------------	-----------------	-------------

Client  
**Marc Cohen**

Project  
**Wildwood Terrace**

Drawing Name  
**Existing Lower Ground Floor Plan**

Project No.	Prefix	Drawing No.	Issue
44/1828	PL	002	-
Scale / Format	Drawn	Checked	Date
1:100 / A3 1:50 / A1	JH	SD	20.05.19


31/44 Architects

3144architects.com



6 Osborn Street  
 London  
 E1 6TD  
 +44 (0)20 3735 7820  
 London@  
 3144architects.com

HAMPSTEAD WAY

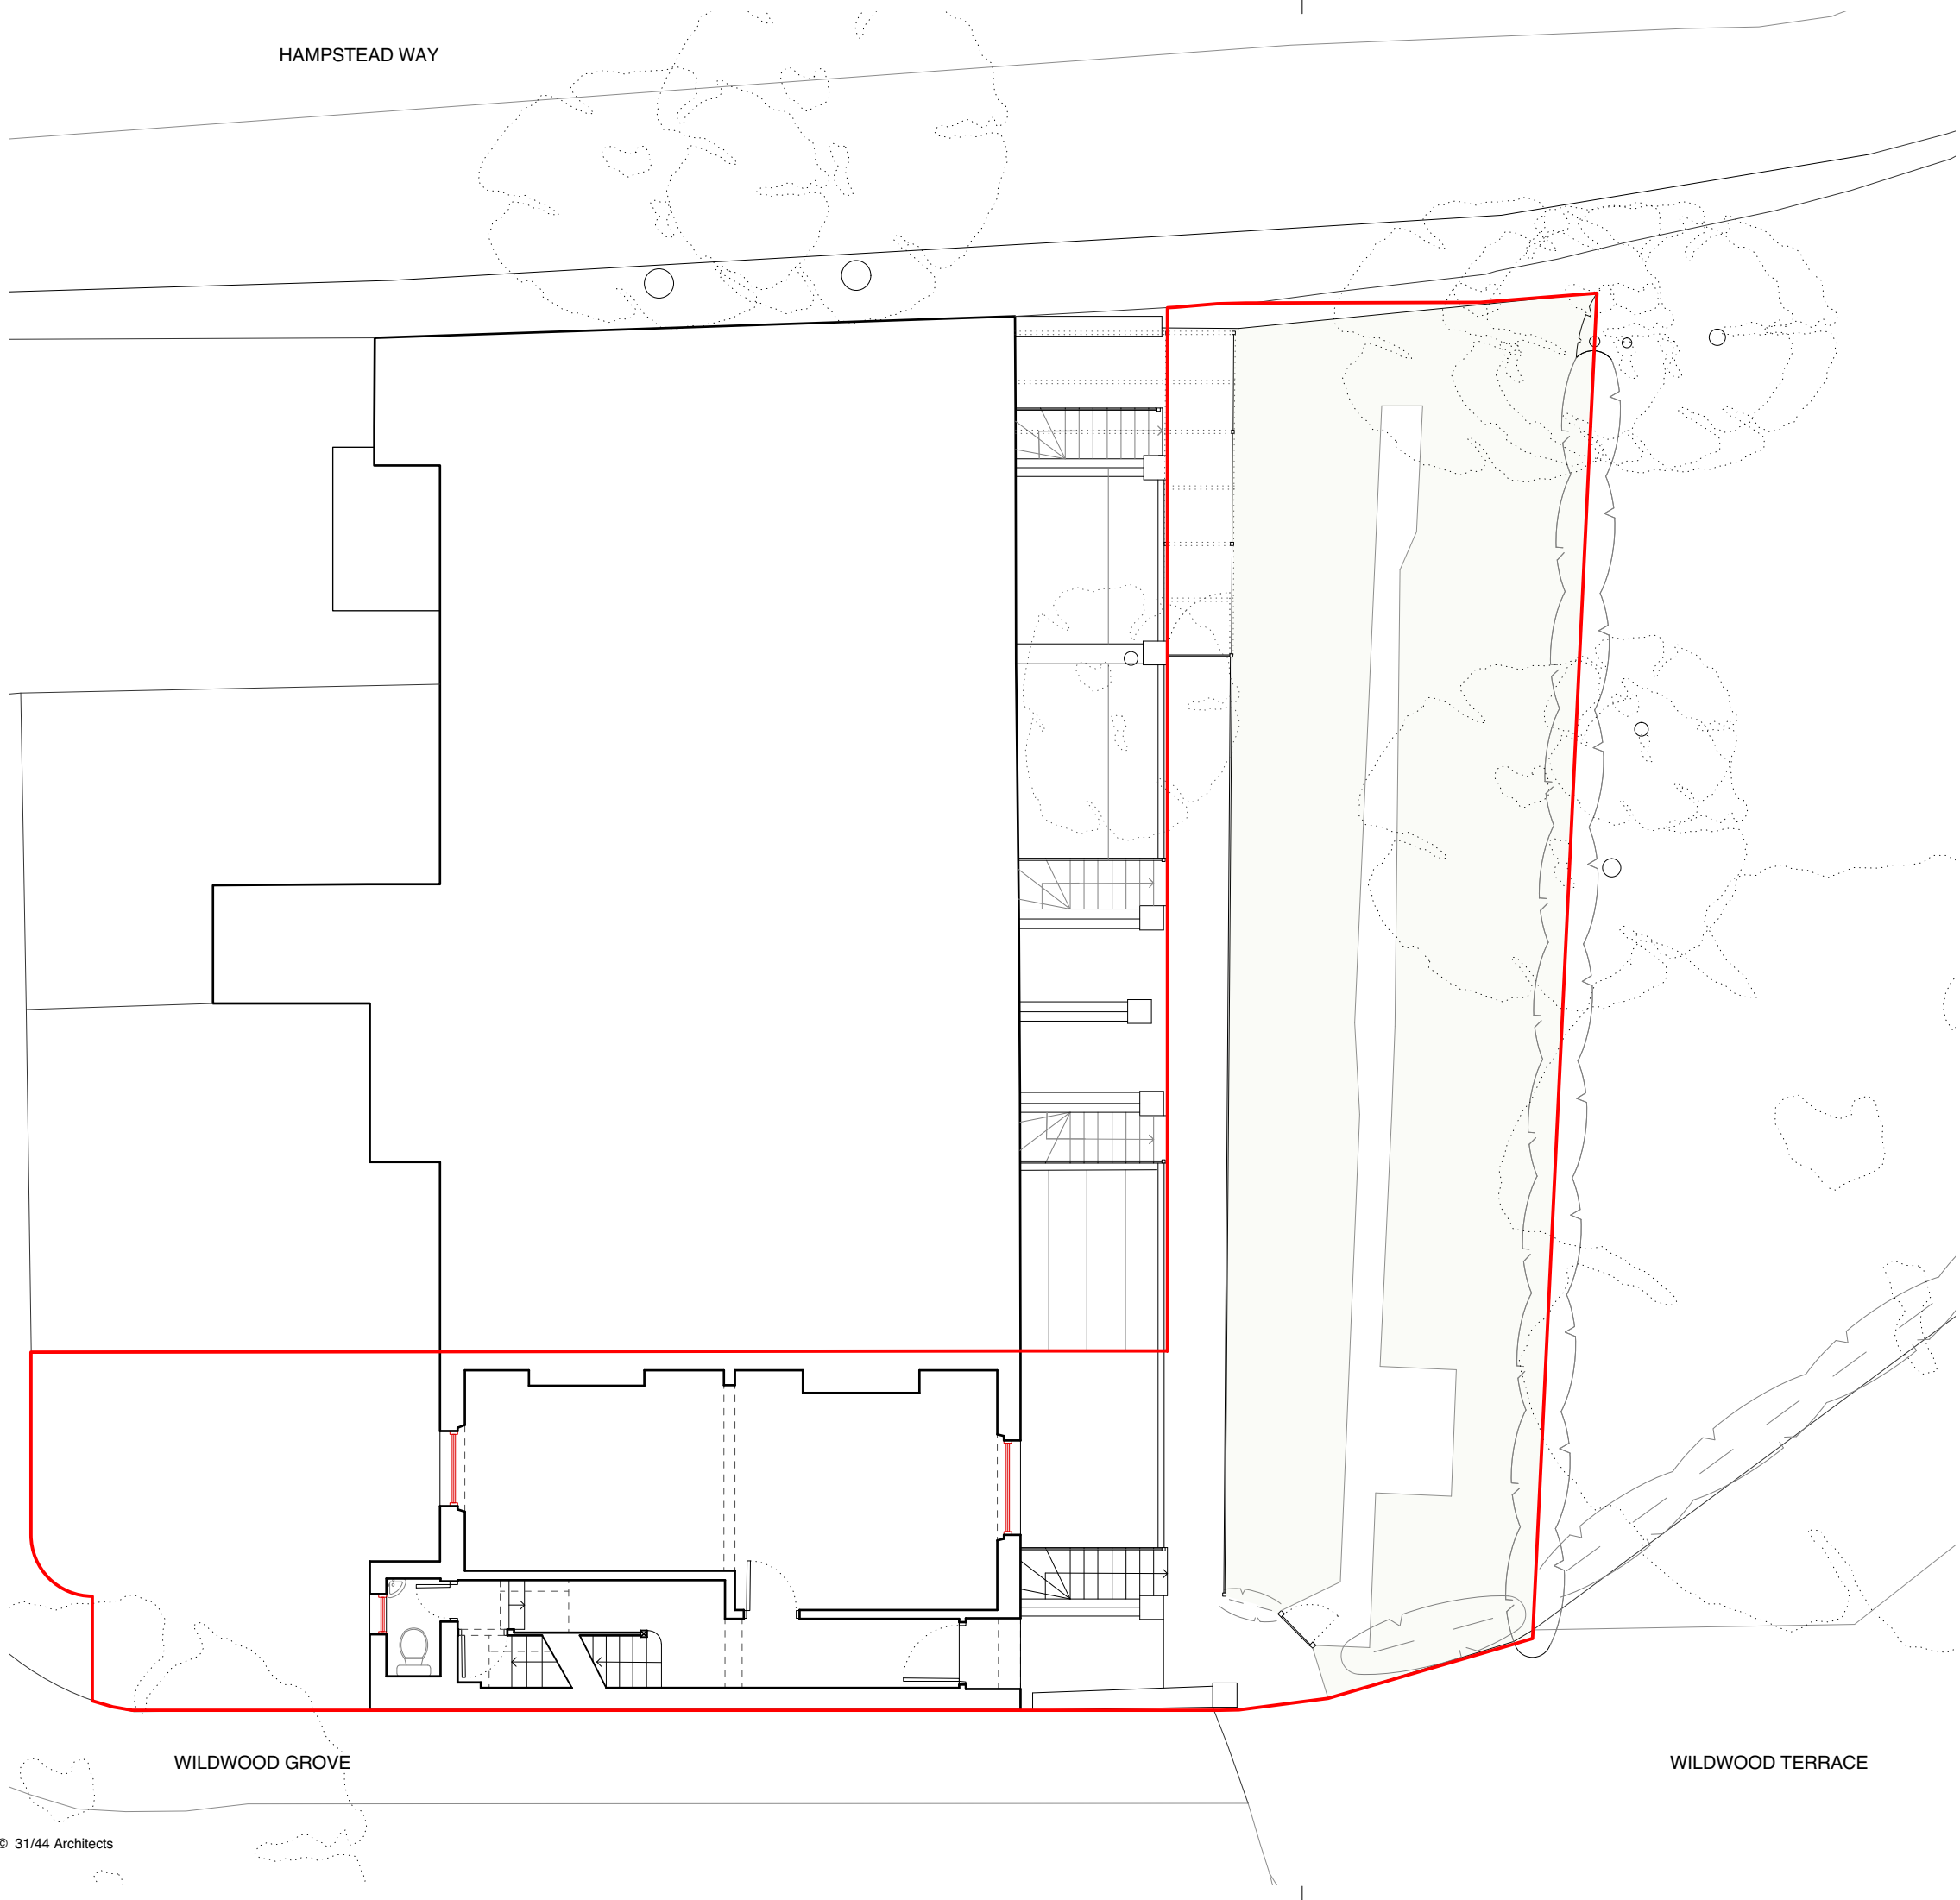

General Notes

Do not scale from drawings.  
 All dimensions must be checked on site and discrepancies verified with the Architect.  
 Unless shown otherwise all dimensions are to be to structural surfaces and are in mm.  
 Unless shown refer to internal door schedule for door sizes. Door openings to be set out to give full specified architrave either side.  
 To be read in conjunction with all relevant Architects', Services and Structural Engineers' drawings. For all structural details and information refer to Structural Engineers drawings.  
 For all mechanical and electrical information refer to M&E consultants drawings and information unless shown otherwise.  
 Any discrepancies between drawings to be reported immediately to the Architect.  
 Refer to drawing number for details.

0 1 2.5 5m



— Site Boundary

- All sash windows to be replaced with double glazed sash windows

Revision / Date	Drawn / Checked	Description
-----------------	-----------------	-------------

Client  
**Marc Cohen**

Project  
**Wildwood Terrace**

Drawing Name  
**Existing Ground Floor Plan**

Project No. <b>44/1828</b>	Prefix <b>PL</b>	Drawing No. <b>003</b>	Issue <b>-</b>
Scale / Format <b>1:100 / A3 1:50 / A1</b>	Drawn <b>JH</b>	Checked <b>SD</b>	Date <b>20.05.19</b>


31/44 Architects

3144architects.com

WILDWOOD GROVE

WILDWOOD TERRACE

HAMPSTEAD WAY

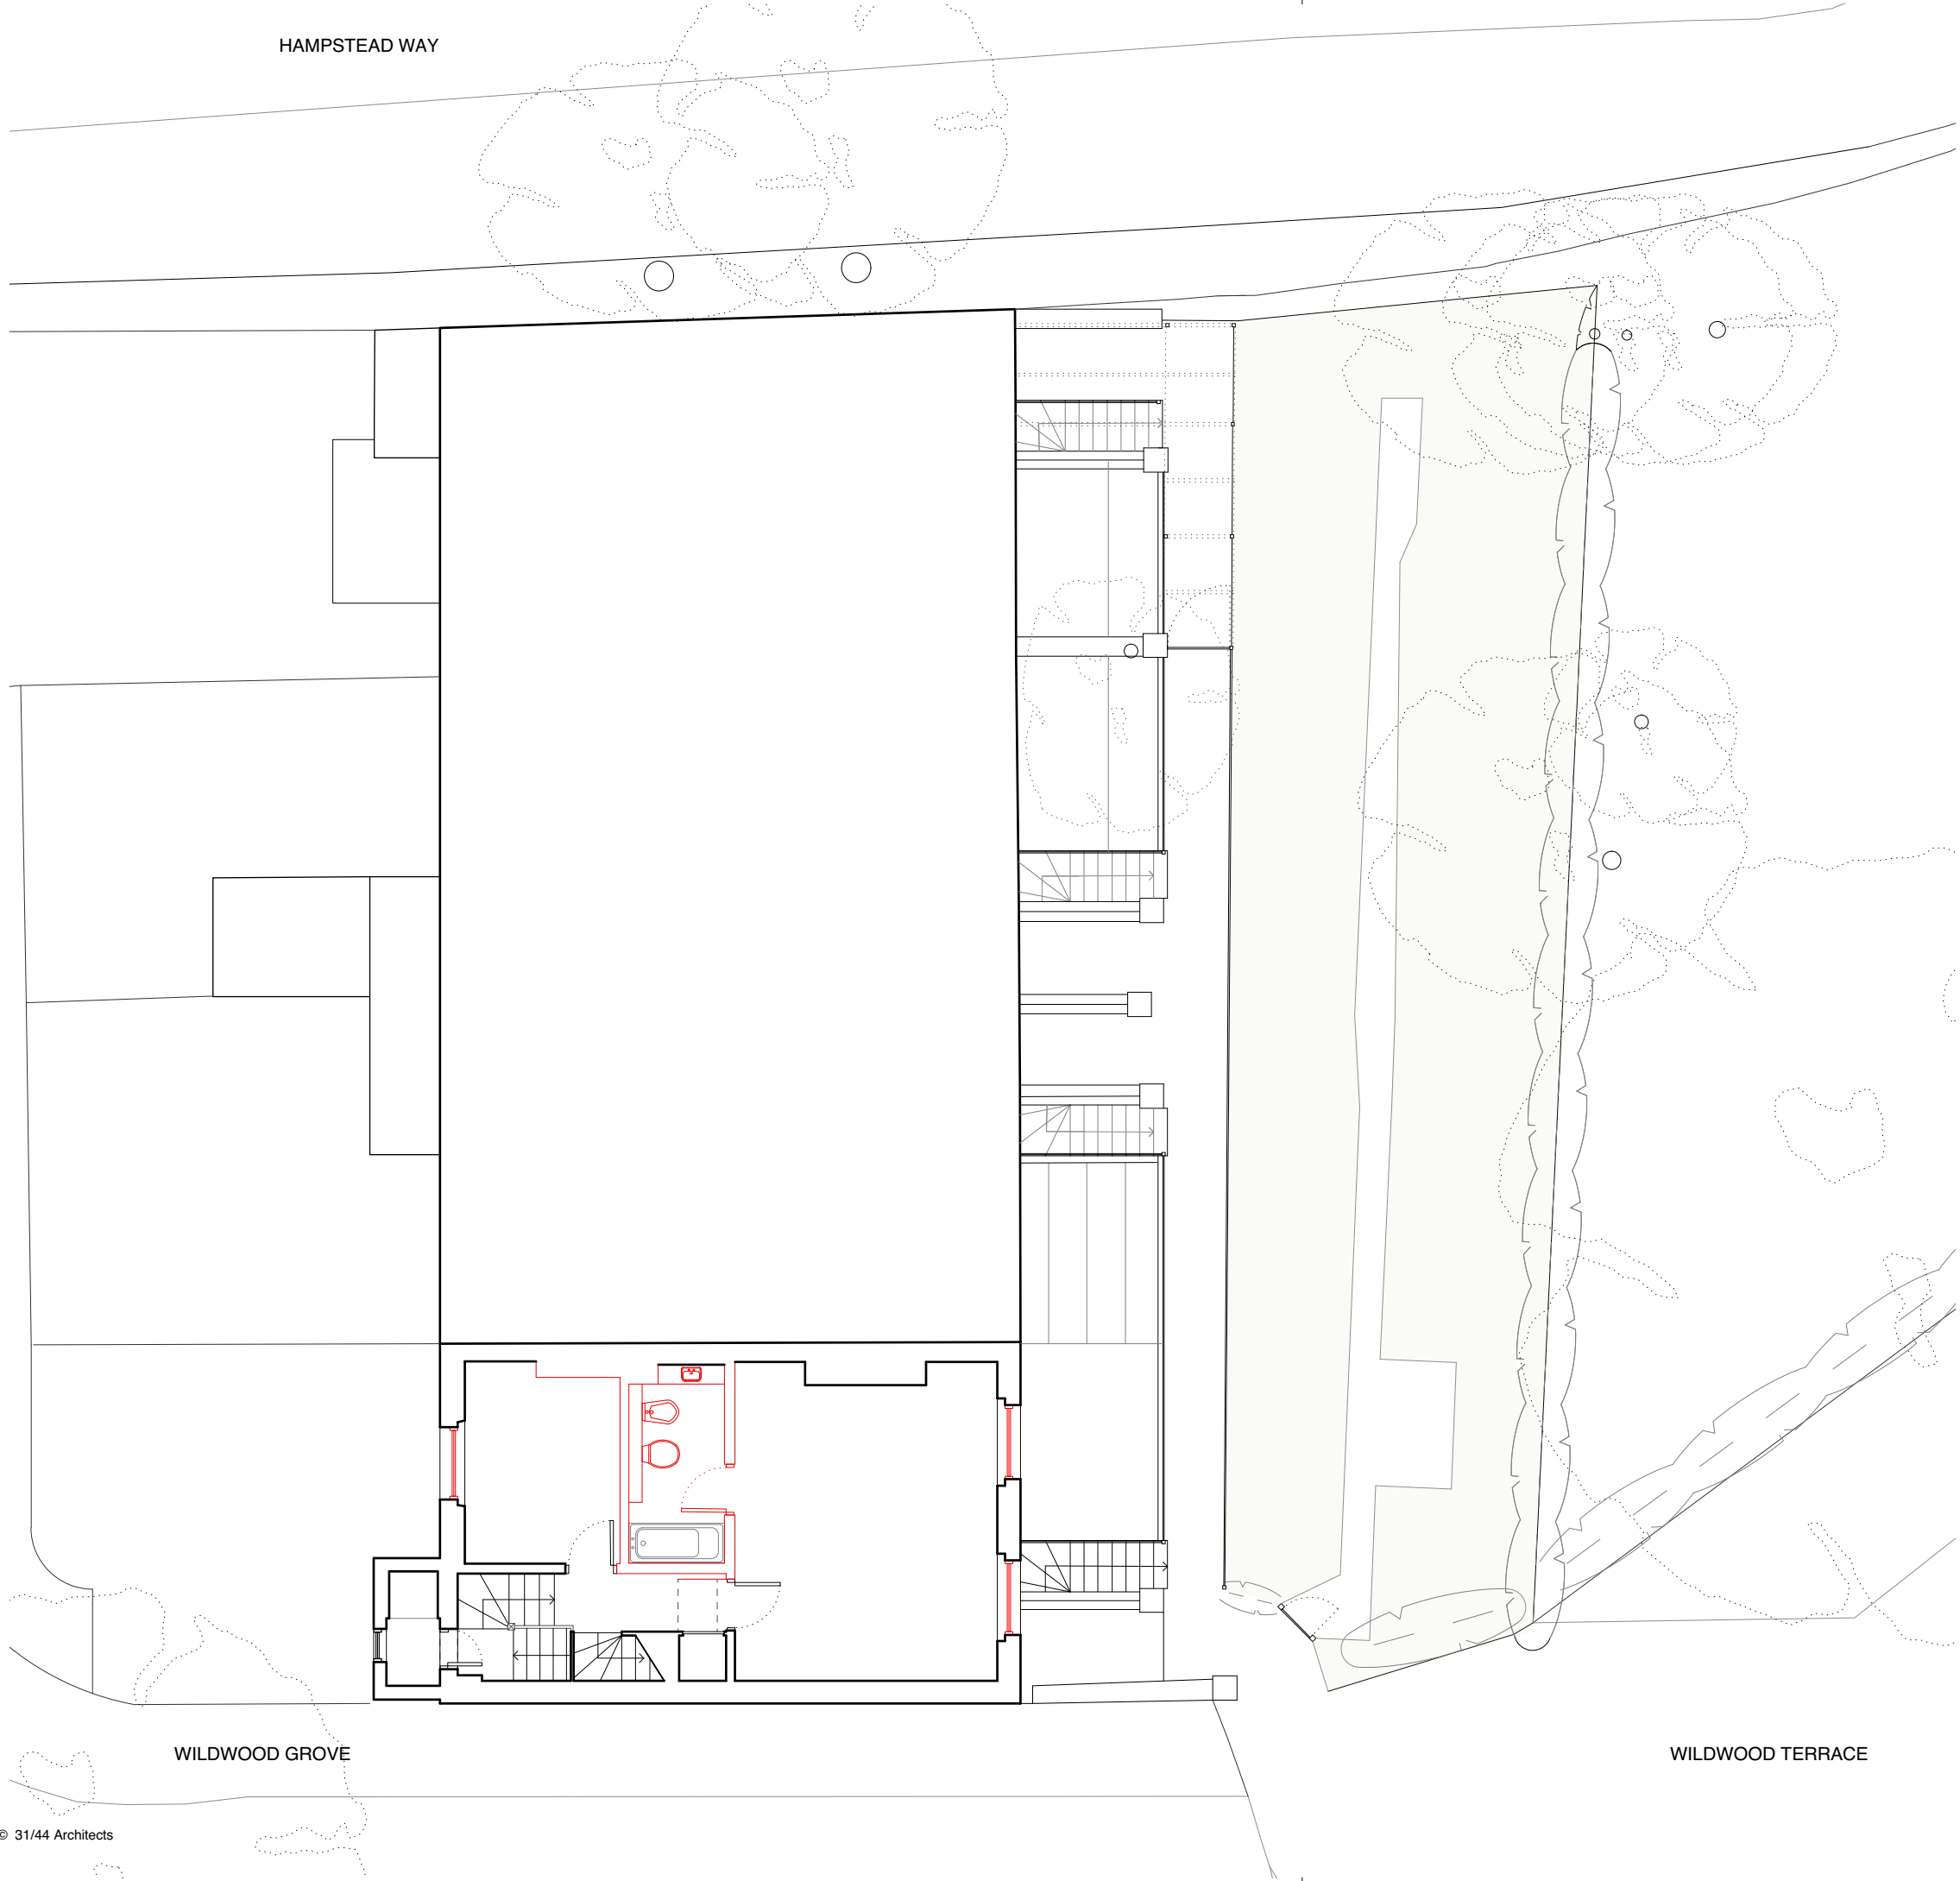

General Notes

Do not scale from drawings.  
 All dimensions must be checked on site and discrepancies verified with the Architect.  
 Unless shown otherwise all dimensions are to be to structural surfaces and are in mm.  
 Unless shown refer to internal door schedule for door sizes. Door openings to be set out to give full specified architrave either side.  
 To be read in conjunction with all relevant Architects', Services and Structural Engineers' drawings. For all structural details and information refer to Structural Engineers drawings.  
 For all mechanical and electrical information refer to M&E consultants drawings and information unless shown otherwise.  
 Any discrepancies between drawings to be reported immediately to the Architect.  
 Refer to drawing number for details.

0 1 2.5 5m



- All sash windows to be replaced with double glazed sash windows

Revision / Date	Drawn / Checked	Description
-----------------	-----------------	-------------

Client  
**Marc Cohen**

Project  
**Wildwood Terrace**

Drawing Name  
**Existing First Floor Plan**

Project No. <b>44/1828</b>	Prefix <b>PL</b>	Drawing No. <b>004</b>	Issue <b>-</b>
Scale / Format <b>1:100 / A3 1:50 / A1</b>	Drawn <b>JH</b>	Checked <b>SD</b>	Date <b>20.05.19</b>


31/44 Architects

3144architects.com

WILDWOOD GROVE

WILDWOOD TERRACE

HAMPSTEAD WAY

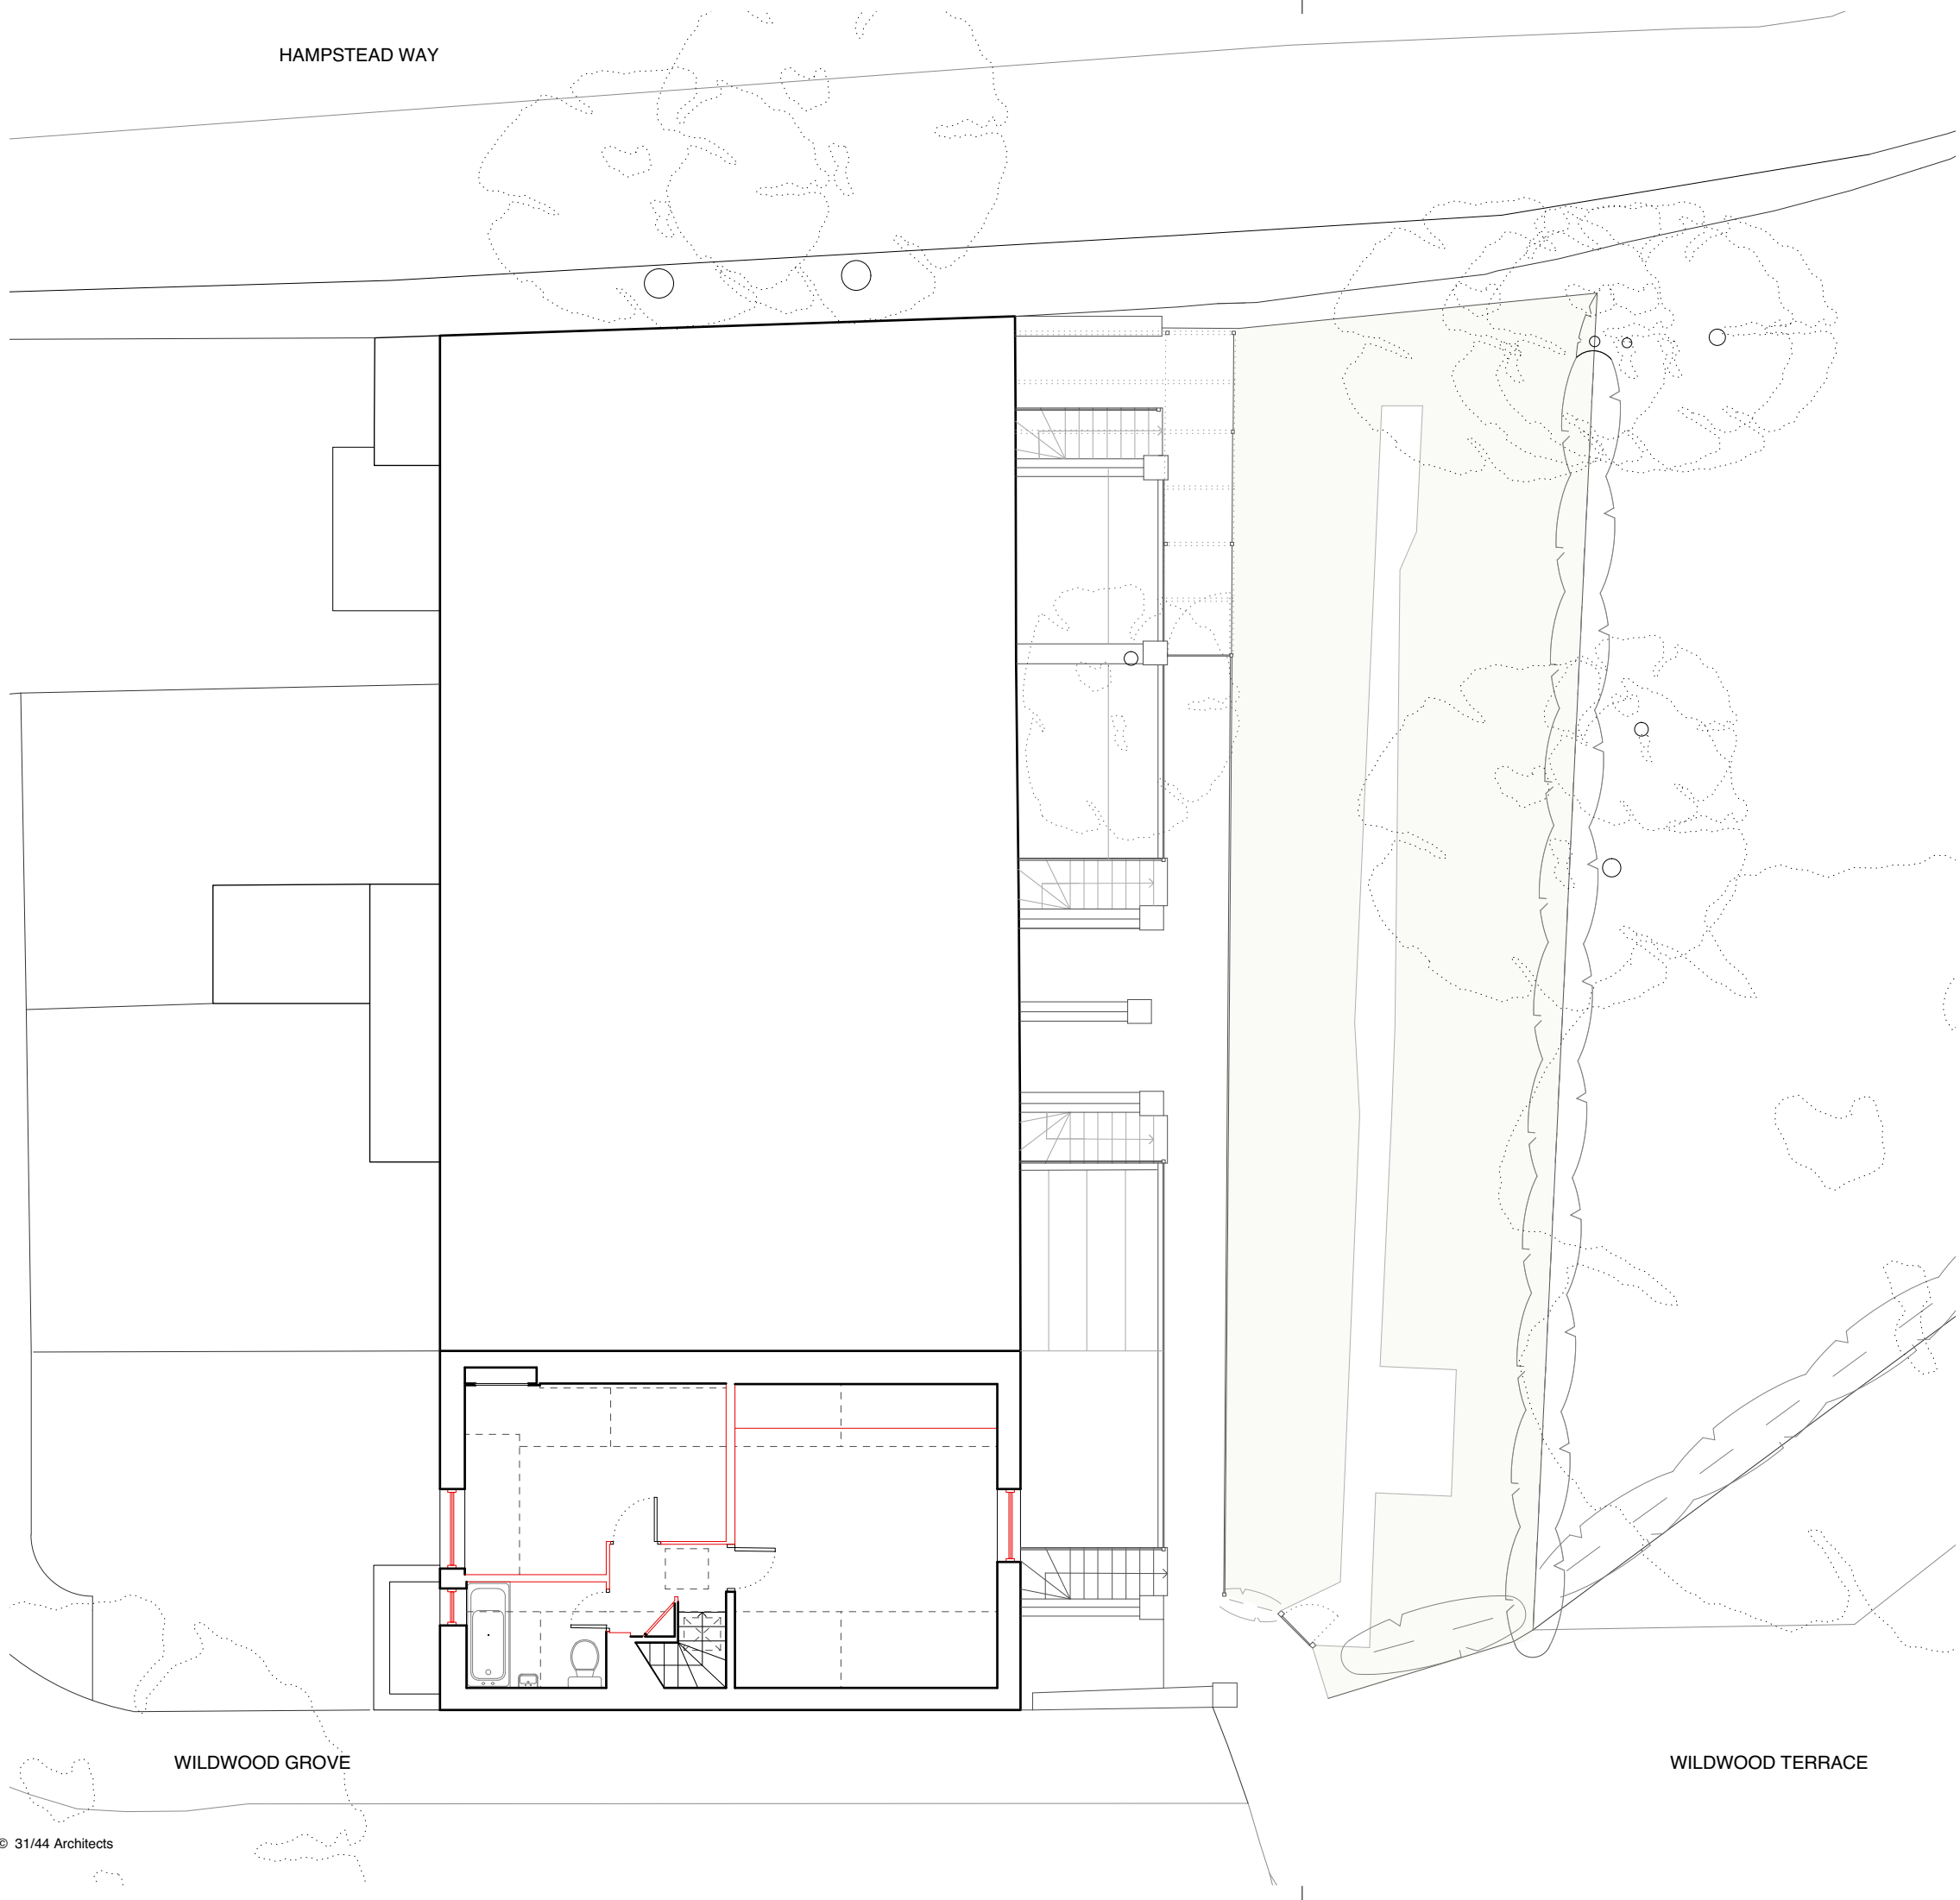

General Notes

Do not scale from drawings.  
 All dimensions must be checked on site and discrepancies verified with the Architect.  
 Unless shown otherwise all dimensions are to be to structural surfaces and are in mm.  
 Unless shown refer to internal door schedule for door sizes. Door openings to be set out to give full specified architrave either side.  
 To be read in conjunction with all relevant Architects', Services and Structural Engineers' drawings. For all structural details and information refer to Structural Engineers drawings.  
 For all mechanical and electrical information refer to M&E consultants drawings and information unless shown otherwise.  
 Any discrepancies between drawings to be reported immediately to the Architect.  
 Refer to drawing number for details.

0 1 2.5 5m



- All sash windows to be replaced with double glazed sash windows

Revision / Date	Drawn / Checked	Description
-----------------	-----------------	-------------

Client  
**Marc Cohen**

Project  
**Wildwood Terrace**

Drawing Name  
**Existing Second Floor Plan**

Project No. <b>44/1828</b>	Prefix <b>PL</b>	Drawing No. <b>005</b>	Issue <b>-</b>
Scale / Format <b>1:100 / A3 1:50 / A1</b>	Drawn <b>JH</b>	Checked <b>SD</b>	Date <b>20.05.19</b>

31/44 Architects

3144architects.com

WILDWOOD GROVE


WILDWOOD TERRACE

HAMPSTEAD WAY



General Notes

Do not scale from drawings.  
 All dimensions must be checked on site and discrepancies verified with the Architect.  
 Unless shown otherwise all dimensions are to be to structural surfaces and are in mm.  
 Unless shown refer to internal door schedule for door sizes. Door openings to be set out to give full specified architrave either side.  
 To be read in conjunction with all relevant Architects', Services and Structural Engineers' drawings. For all structural details and information refer to Structural Engineers drawings.  
 For all mechanical and electrical information refer to M&E consultants drawings and information unless shown otherwise.  
 Any discrepancies between drawings to be reported immediately to the Architect.  
 Refer to drawing number for details.

 

— Site Boundary

Revision / Date	Drawn / Checked	Description
-----------------	-----------------	-------------

Client  
**Marc Cohen**

Project  
**Wildwood Terrace**

Drawing Name  
**Existing Roof Plan**

Project No. <b>44/1828</b>	Prefix <b>PL</b>	Drawing No. <b>006</b>	Issue <b>-</b>
Scale / Format <b>1:100 / A3 1:50 / A1</b>	Drawn <b>JH</b>	Checked <b>SD</b>	Date <b>20.05.19</b>

31/44 Architects


3144architects.com

WILDWOOD GROVE



WILDWOOD TERRACE

General Notes

Do not scale from drawings.  
 All dimensions must be checked on site and discrepancies verified with the Architect.  
 Unless shown otherwise all dimensions are to be to structural surfaces and are in mm.  
 Unless shown refer to internal door schedule for door sizes. Door openings to be set out to give full specified architrave either side.  
 To be read in conjunction with all relevant Architects', Services and Structural Engineers' drawings. For all structural details and information refer to Structural Engineers drawings.  
 For all mechanical and electrical information refer to M&E consultants drawings and information unless shown otherwise.  
 Any discrepancies between drawings to be reported immediately to the Architect.  
 Refer to drawing number for details.

 

- All sash windows to be replaced with double glazed sash windows

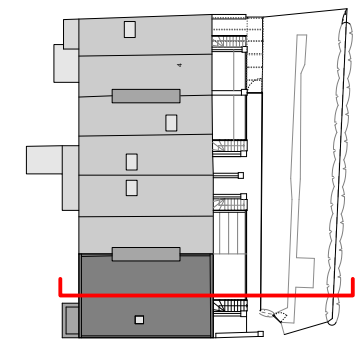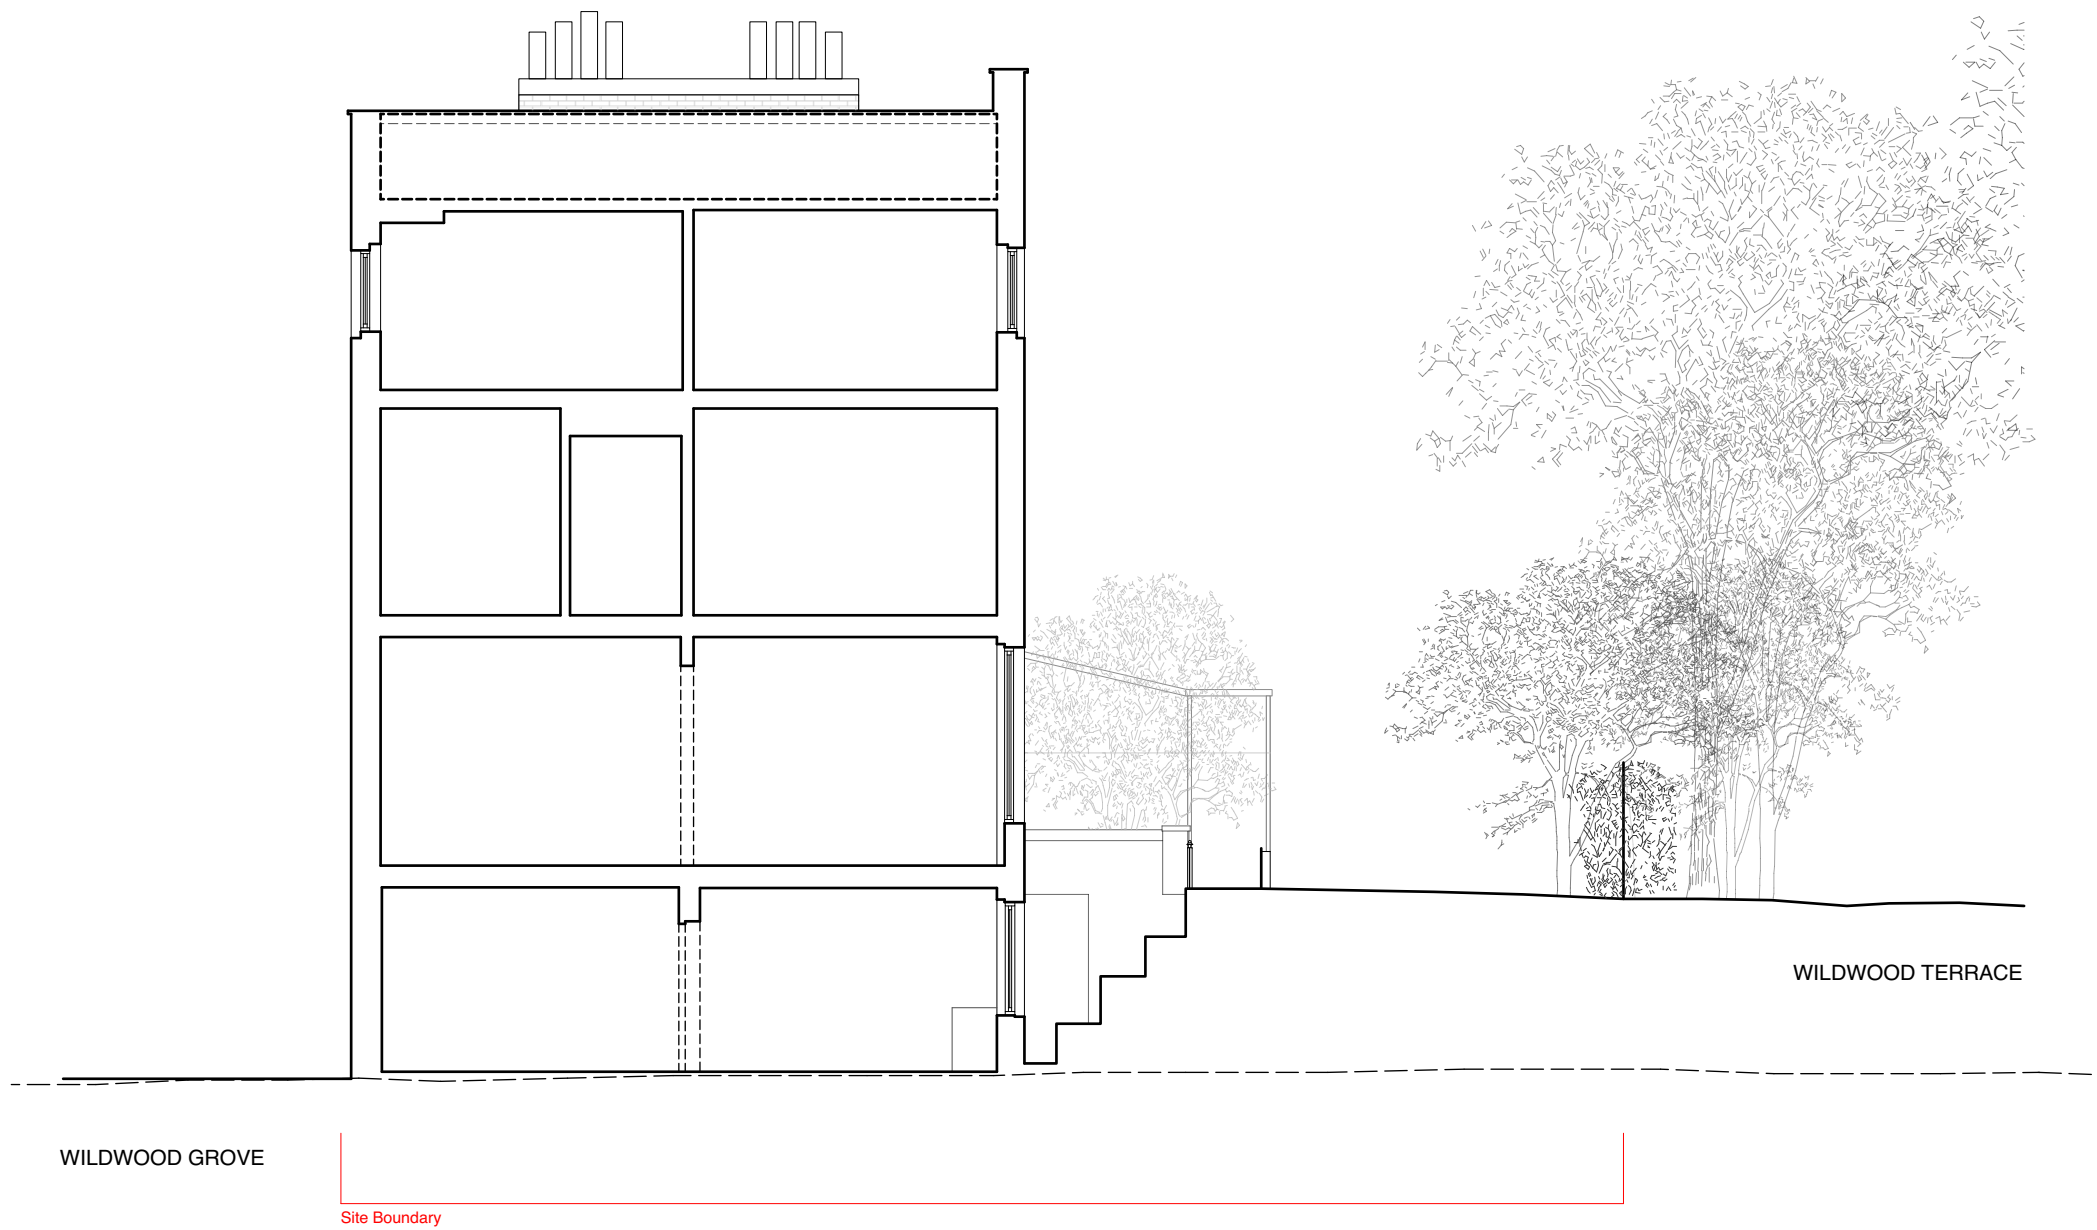

Revision / Date	Drawn / Checked	Description
-----------------	-----------------	-------------

Client  
 Marc Cohen

Project  
 Wildwood Terrace

Drawing Name  
 Existing Section AA

Project No.	Prefix	Drawing No.	Issue
44/1828	PL	007	-
Scale / Format	Drawn	Checked	Date
1:100 / A3 1:50 / A1	JH	SD	20.05.19

31/44 Architects

3144architects.com




6 Osborn Street  
 London  
 E1 6TD  
 +44 (0)20 3735 7820  
 London@  
 3144architects.com




General Notes

Do not scale from drawings.  
 All dimensions must be checked on site and discrepancies verified with the Architect.  
 Unless shown otherwise all dimensions are to be to structural surfaces and are in mm.  
 Unless shown refer to internal door schedule for door sizes. Door openings to be set out to give full specified architrave either side.  
 To be read in conjunction with all relevant Architects', Services and Structural Engineers' drawings. For all structural details and information refer to Structural Engineers drawings.  
 For all mechanical and electrical information refer to M&E consultants drawings and information unless shown otherwise.  
 Any discrepancies between drawings to be reported immediately to the Architect.  
 Refer to drawing number for details.

 

- All sash windows to be replaced with double glazed sash windows

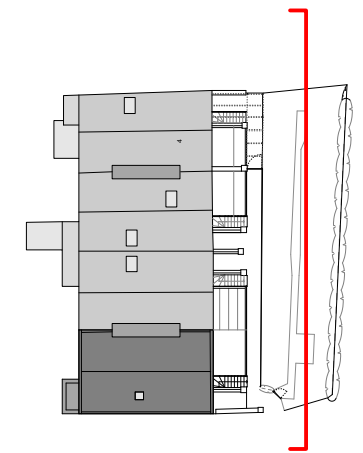

Revision / Date	Drawn / Checked	Description
-----------------	-----------------	-------------

Client  
**Marc Cohen**

Project  
**Wildwood Terrace**

Drawing Name  
**Existing Section BB**

Project No.	Prefix	Drawing No.	Issue
44/1828	PL	008	-
Scale / Format	Drawn	Checked	Date
1:100 / A3 1:50 / A1	JH	SD	20.05.19

31/44 Architects


3144architects.com





6 Osborn Street  
 London  
 E1 6TD  
 +44 (0)20 3735 7820  
 London@  
 3144architects.com

General Notes

Do not scale from drawings.  
 All dimensions must be checked on site and discrepancies verified with the Architect.  
 Unless shown otherwise all dimensions are to be to structural surfaces and are in mm.  
 Unless shown refer to internal door schedule for door sizes. Door openings to be set out to give full specified architrave either side.  
 To be read in conjunction with all relevant Architects', Services and Structural Engineers' drawings. For all structural details and information refer to Structural Engineers drawings.  
 For all mechanical and electrical information refer to M&E consultants drawings and information unless shown otherwise.  
 Any discrepancies between drawings to be reported immediately to the Architect.  
 Refer to drawing number for details.

 

- All sash windows to be replaced with double glazed sash windows

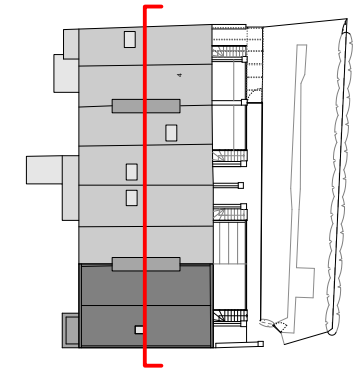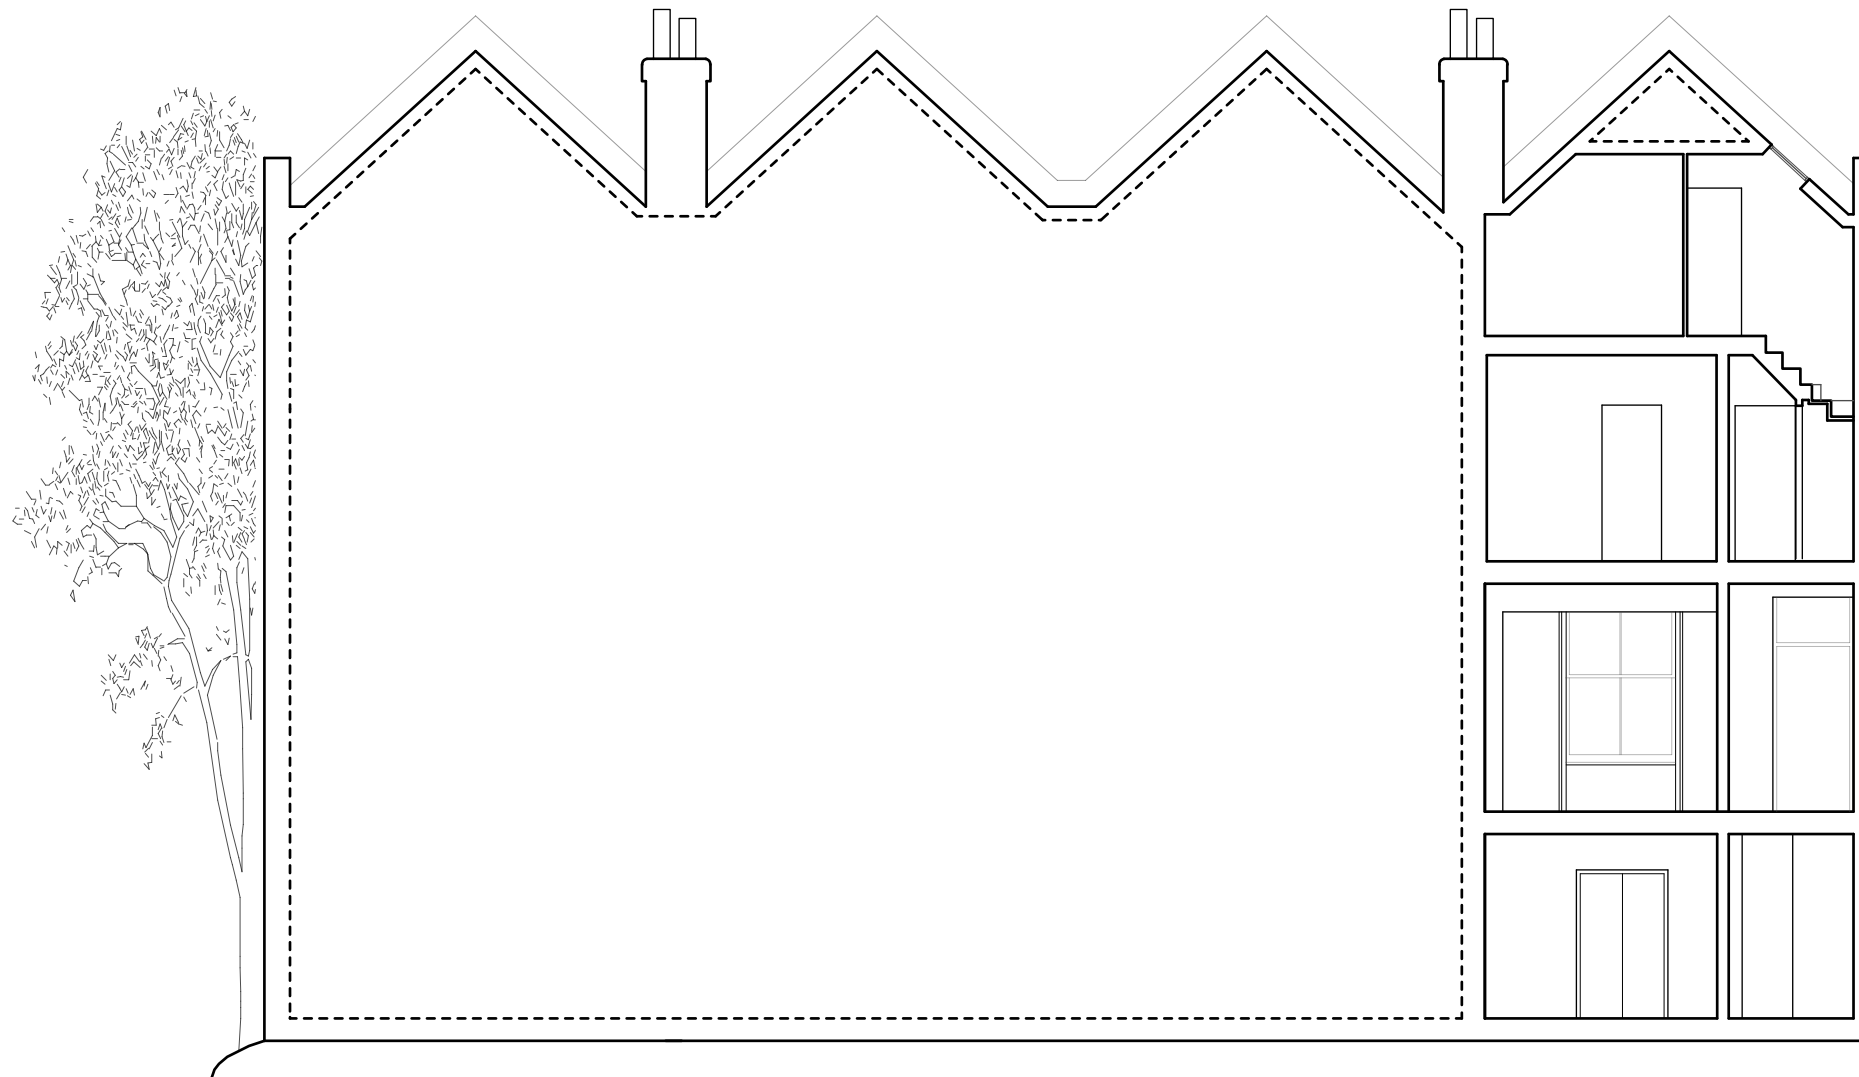

Revision / Date	Drawn / Checked	Description
-----------------	-----------------	-------------

Client  
**Marc Cohen**

Project  
**Wildwood Terrace**

Drawing Name  
**Existing Section CC**

Project No.	Prefix	Drawing No.	Issue
44/1828	PL	009	-
Scale / Format	Drawn	Checked	Date
1:100 / A3 1:50 / A1	JH	SD	20.05.19

31/44 Architects

3144architects.com




6 Osborn Street  
 London  
 E1 6TD  
 +44 (0)20 3735 7820  
 London@  
 3144architects.com




General Notes

Do not scale from drawings.  
 All dimensions must be checked on site and discrepancies verified with the Architect.  
 Unless shown otherwise all dimensions are to be to structural surfaces and are in mm.  
 Unless shown refer to internal door schedule for door sizes. Door openings to be set out to give full specified architrave either side.  
 To be read in conjunction with all relevant Architects', Services and Structural Engineers' drawings. For all structural details and information refer to Structural Engineers drawings.  
 For all mechanical and electrical information refer to M&E consultants drawings and information unless shown otherwise.  
 Any discrepancies between drawings to be reported immediately to the Architect.  
 Refer to drawing number for details.

 

- All sash windows to be replaced with double glazed sash windows

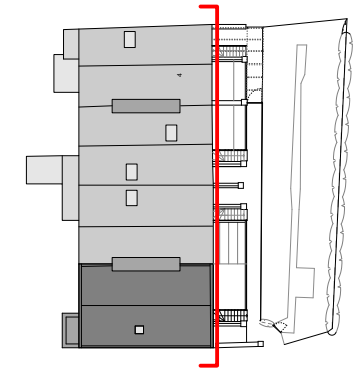

Revision / Date	Drawn / Checked	Description
-----------------	-----------------	-------------

Client  
**Marc Cohen**

Project  
**Wildwood Terrace**

Drawing Name  
**Existing Elevation AA**


Project No.	Prefix	Drawing No.	Issue
44/1828	PL	010	-
Scale / Format	Drawn	Checked	Date
1:100 / A3 1:50 / A1	JH	SD	20.05.19

31/44 Architects



3144architects.com

General Notes

Do not scale from drawings.  
 All dimensions must be checked on site and discrepancies verified with the Architect.  
 Unless shown otherwise all dimensions are to be to structural surfaces and are in mm.  
 Unless shown refer to internal door schedule for door sizes. Door openings to be set out to give full specified architrave either side.  
 To be read in conjunction with all relevant Architects', Services and Structural Engineers' drawings. For all structural details and information refer to Structural Engineers drawings.  
 For all mechanical and electrical information refer to M&E consultants drawings and information unless shown otherwise.  
 Any discrepancies between drawings to be reported immediately to the Architect.  
 Refer to drawing number for details.

 

- Soil vent pipes to be removed due to bathroom removal/repositioning

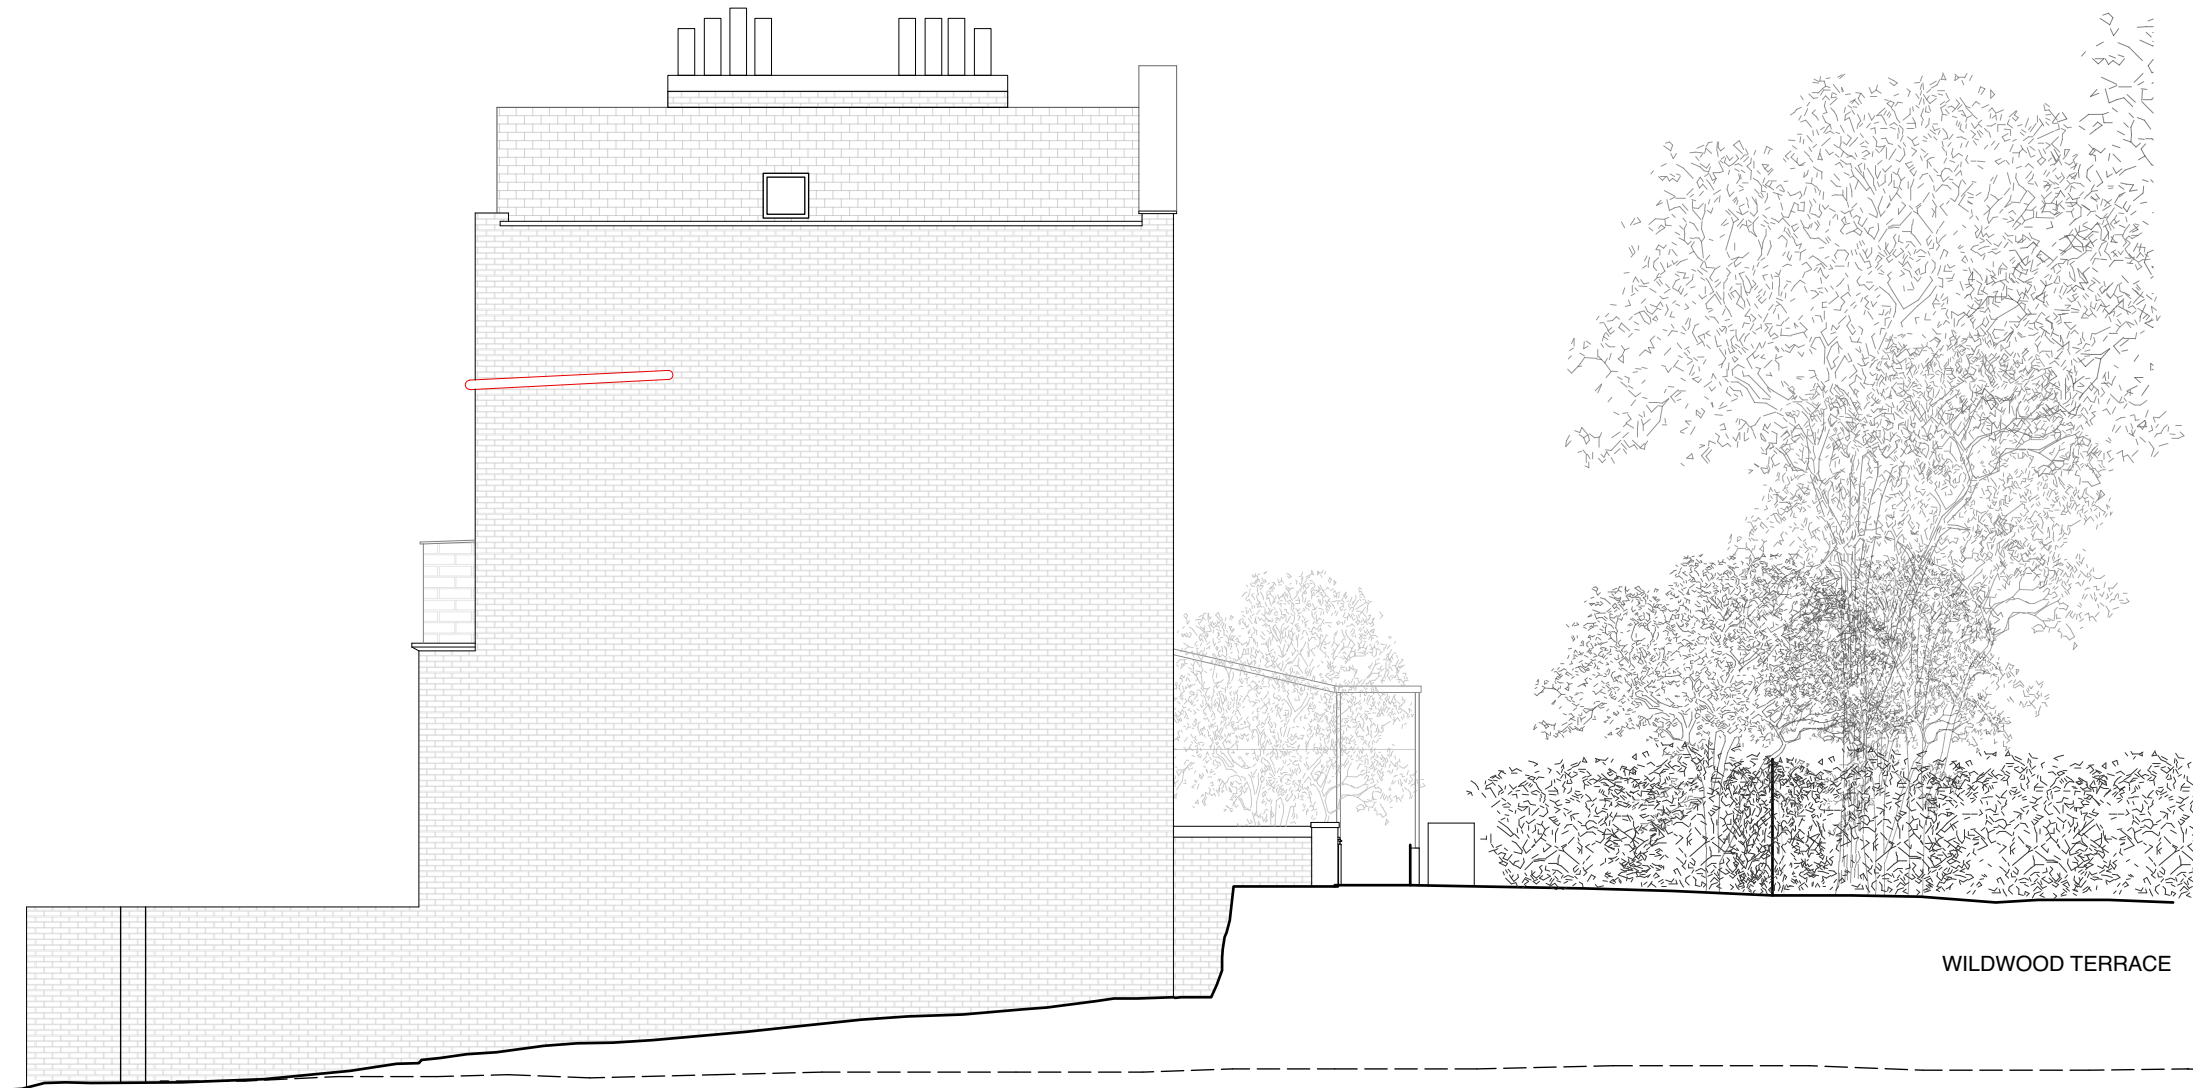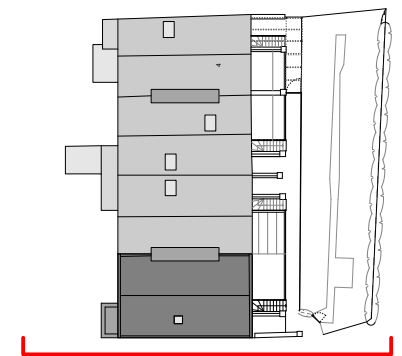

WILDWOOD TERRACE

WILDWOOD GROVE



Site Boundary

Revision / Date	Drawn / Checked	Description
-----------------	-----------------	-------------

Client  
 Marc Cohen

Project  
 Wildwood Terrace

Drawing Name  
 Existing Elevation BB

Project No.	Prefix	Drawing No.	Issue
44/1828	PL	011	-
Scale / Format	Drawn	Checked	Date
1:100 / A3	JH	SD	20.05.19
1:50 / A1			

31/44 Architects


3144architects.com




6 Osborn Street  
 London  
 E1 6TD  
 +44 (0)20 3735 7820  
 London@  
 3144architects.com

General Notes

Do not scale from drawings.  
 All dimensions must be checked on site and discrepancies verified with the Architect.  
 Unless shown otherwise all dimensions are to be to structural surfaces and are in mm.  
 Unless shown refer to internal door schedule for door sizes. Door openings to be set out to give full specified architrave either side.  
 To be read in conjunction with all relevant Architects', Services and Structural Engineers' drawings. For all structural details and information refer to Structural Engineers drawings.  
 For all mechanical and electrical information refer to M&E consultants drawings and information unless shown otherwise.  
 Any discrepancies between drawings to be reported immediately to the Architect.  
 Refer to drawing number for details.

 

- All sash windows to be replaced with double glazed sash windows
- Soil vent pipes to be removed due to bathroom removal/repositioning

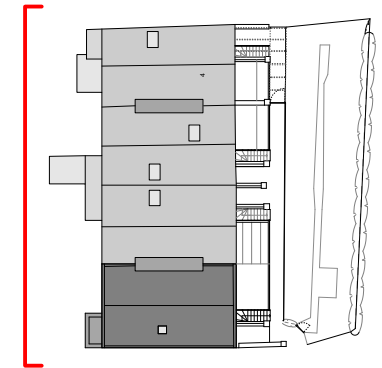

Revision / Date	Drawn / Checked	Description
-----------------	-----------------	-------------

Client  
**Marc Cohen**

Project  
**Wildwood Terrace**

Drawing Name  
**Existing Elevation CC**

Project No. <b>44/1828</b>	Prefix <b>PL</b>	Drawing No. <b>012</b>	Issue <b>-</b>
Scale / Format <b>1:100 / A3 1:50 / A1</b>	Drawn <b>JH</b>	Checked <b>SD</b>	Date <b>20.05.19</b>

31/44 Architects

3144architects.com



6 Osborn Street  
 London  
 E1 6TD  
 +44 (0)20 3735 7820  
 London@  
 3144architects.com