 



**LEGEND**

----- Planning boundary

 Demolition & soft strip

 Removal of existing floor finish

# LABTECH

**NOTES:**

Drawings to be read in conjunction with all other architectural and design consultant informations.

Site dimensions are to be confirmed on site by contractor or joiner prior to construction.

Do not scale from this drawing.


Drawing dimensions are in centimetres (cm).

REV:	DATE:	DESCRIPTION:


PROJECT: CAMDEN MARKET ARCH 6 & ARCH 7		
TITLE: DEMOLITION SCOPE		
DATE: 06/06/2019	SCALE: 1:10@A3	DRAWN BY: KT
PROJECT NO: CMA6A7	DRAWING NO: CMA6A7E004	

LEGEND

----- Planning Boundary (Arch 6 & Arch 7)

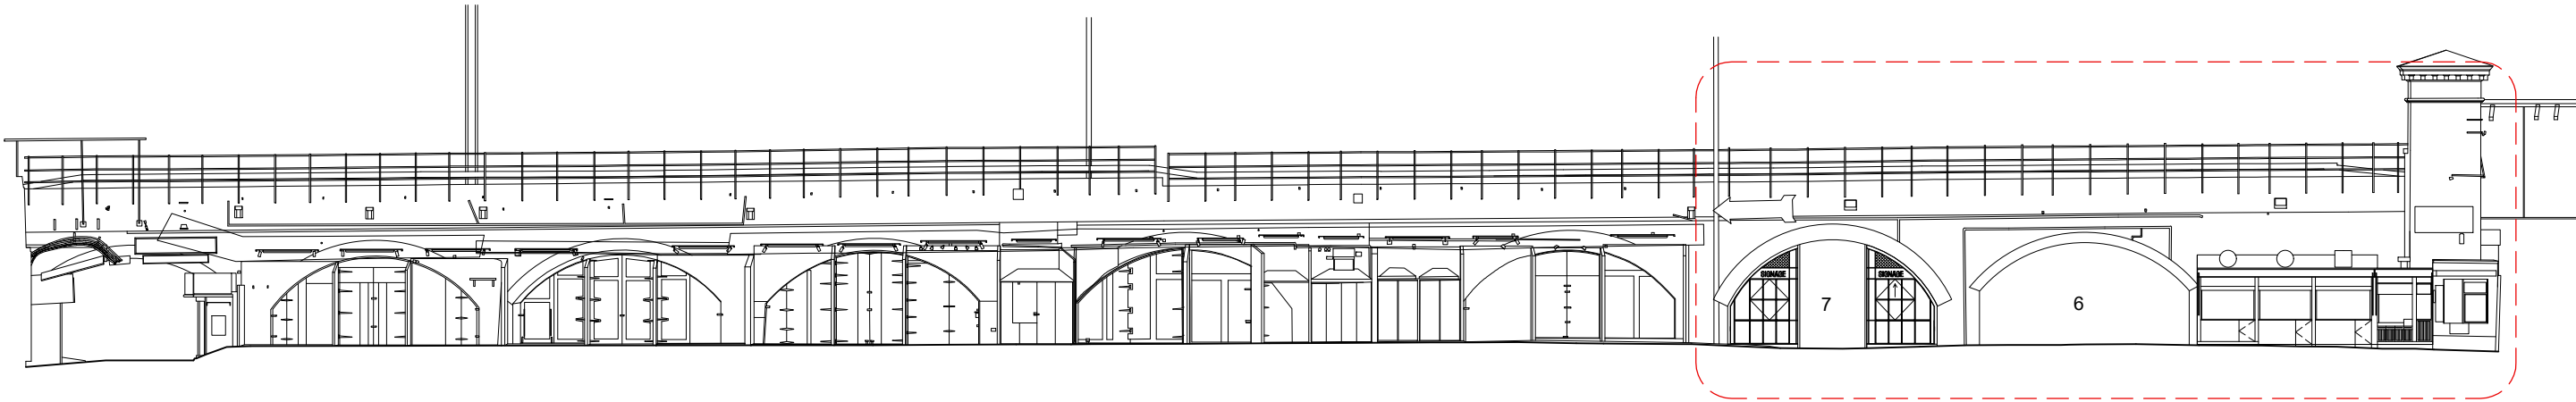

SOUTH ELEVATION  
SCALE 1 : 25

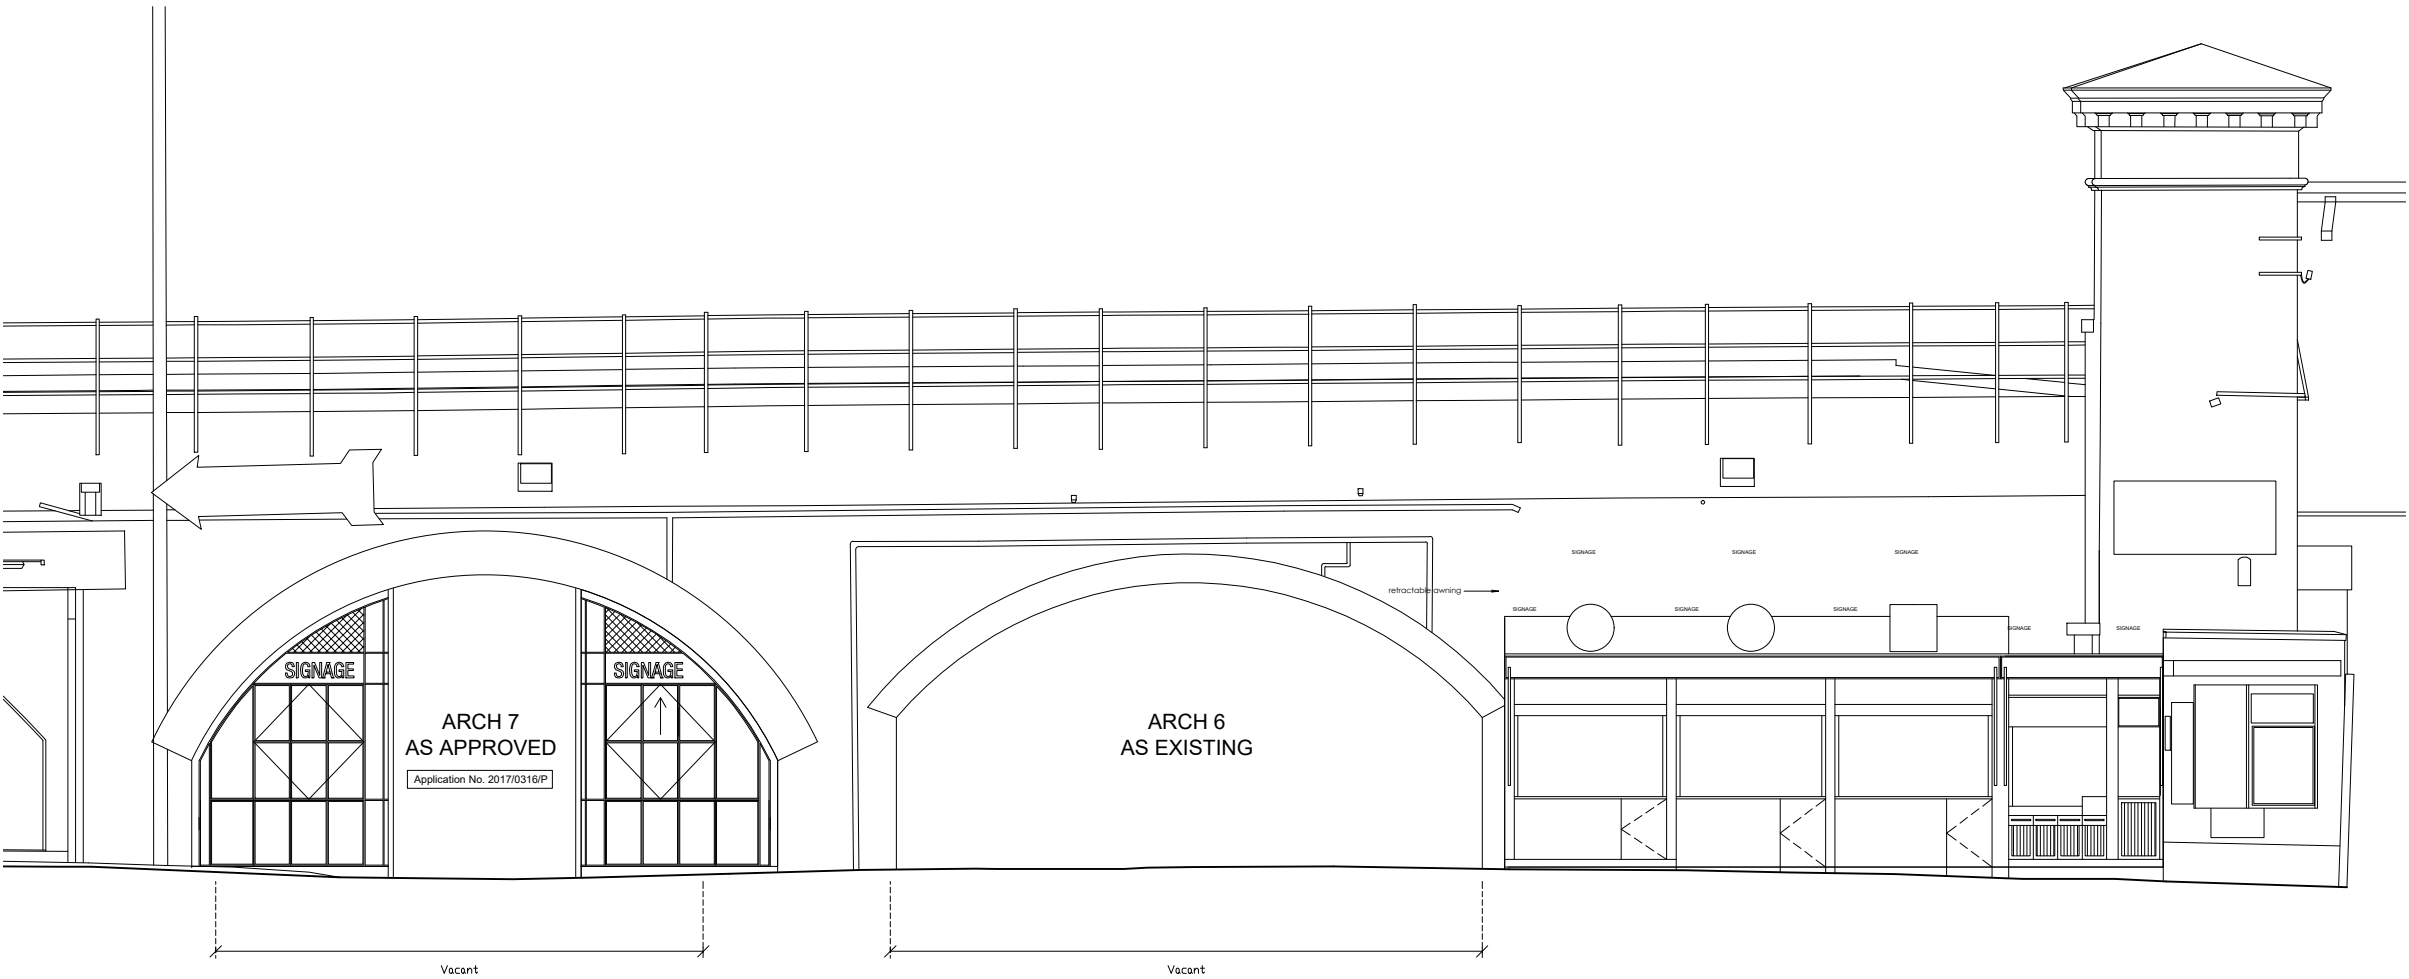

SOUTH ELEVATION (PROPOSED BOUNDARY)  
SCALE 1 : 10

# LABTECH

NOTES:

Drawings to be read in conjunction with all other architectural and design consultant informations.

Site dimensions are to be confirmed on site by contractor or joiner prior to construction.

Do not scale from this drawing.

Drawing dimensions are in centimetres (cm).

REV:	DATE:	DESCRIPTION:


PROJECT: CAMDEN MARKET ARCH 6 & ARCH 7

TITLE: EXIST. ELEVATION (SOUTH)

DATE: 06/06/2019	SCALE: 1:10@A3	DRAWN BY: KT
PROJECT NO: CMA6A7	DRAWING NO: CMA6A7E005	

LEGEND

----- Planning Boundary (Arch 6 & Arch 7)

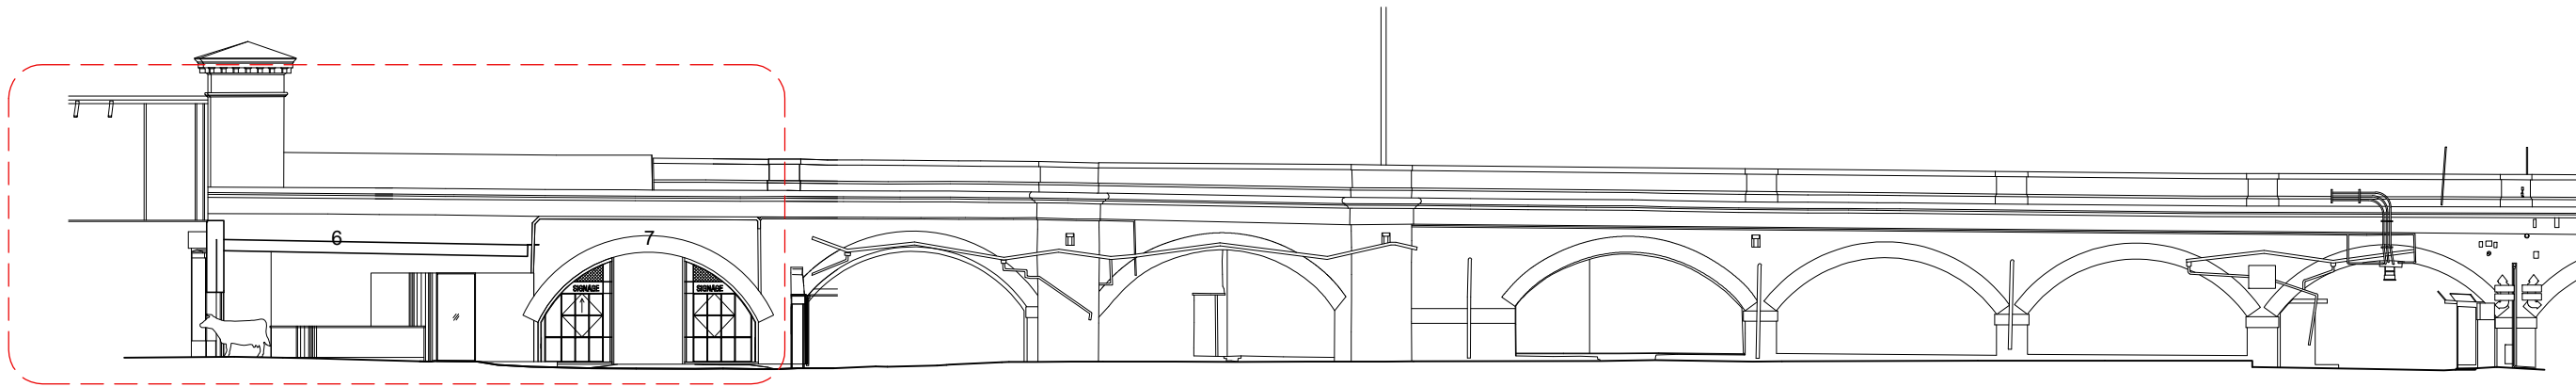

NORTH ELEVATION  
SCALE 1 : 25



NORTH ELEVATION (PROPOSED BOUNDARY)  
SCALE 1 : 10

# LABTECH

NOTES:

Drawings to be read in conjunction with all other architectural and design consultant informations.

Site dimensions are to be confirmed on site by contractor or joiner prior to construction.

Do not scale from this drawing.

Drawing dimensions are in centimetres (cm).

REV:	DATE:	DESCRIPTION:


PROJECT: CAMDEN MARKET ARCH 6 & ARCH 7

TITLE: EXIST. ELEVATION (NORTH)


DATE: 06/06/2019	SCALE: 1:10@A3	DRAWN BY: KT
PROJECT NO: CMA6A7	DRAWING NO: CMA6A7E006	

LEGEND

----- Planning Boundary (Arch 6 & Arch 7)

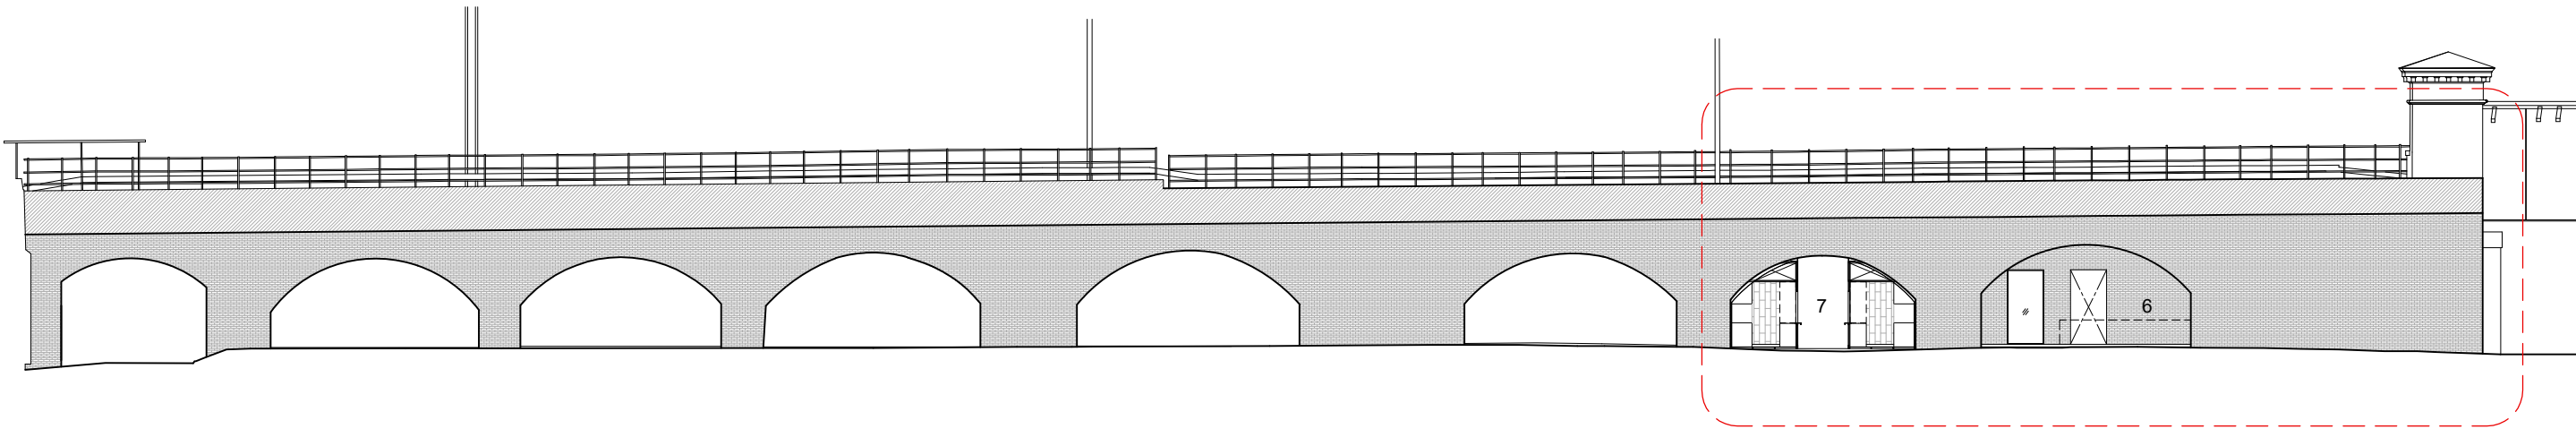

LONGITUDINAL SECTION AA  
SCALE 1 : 25

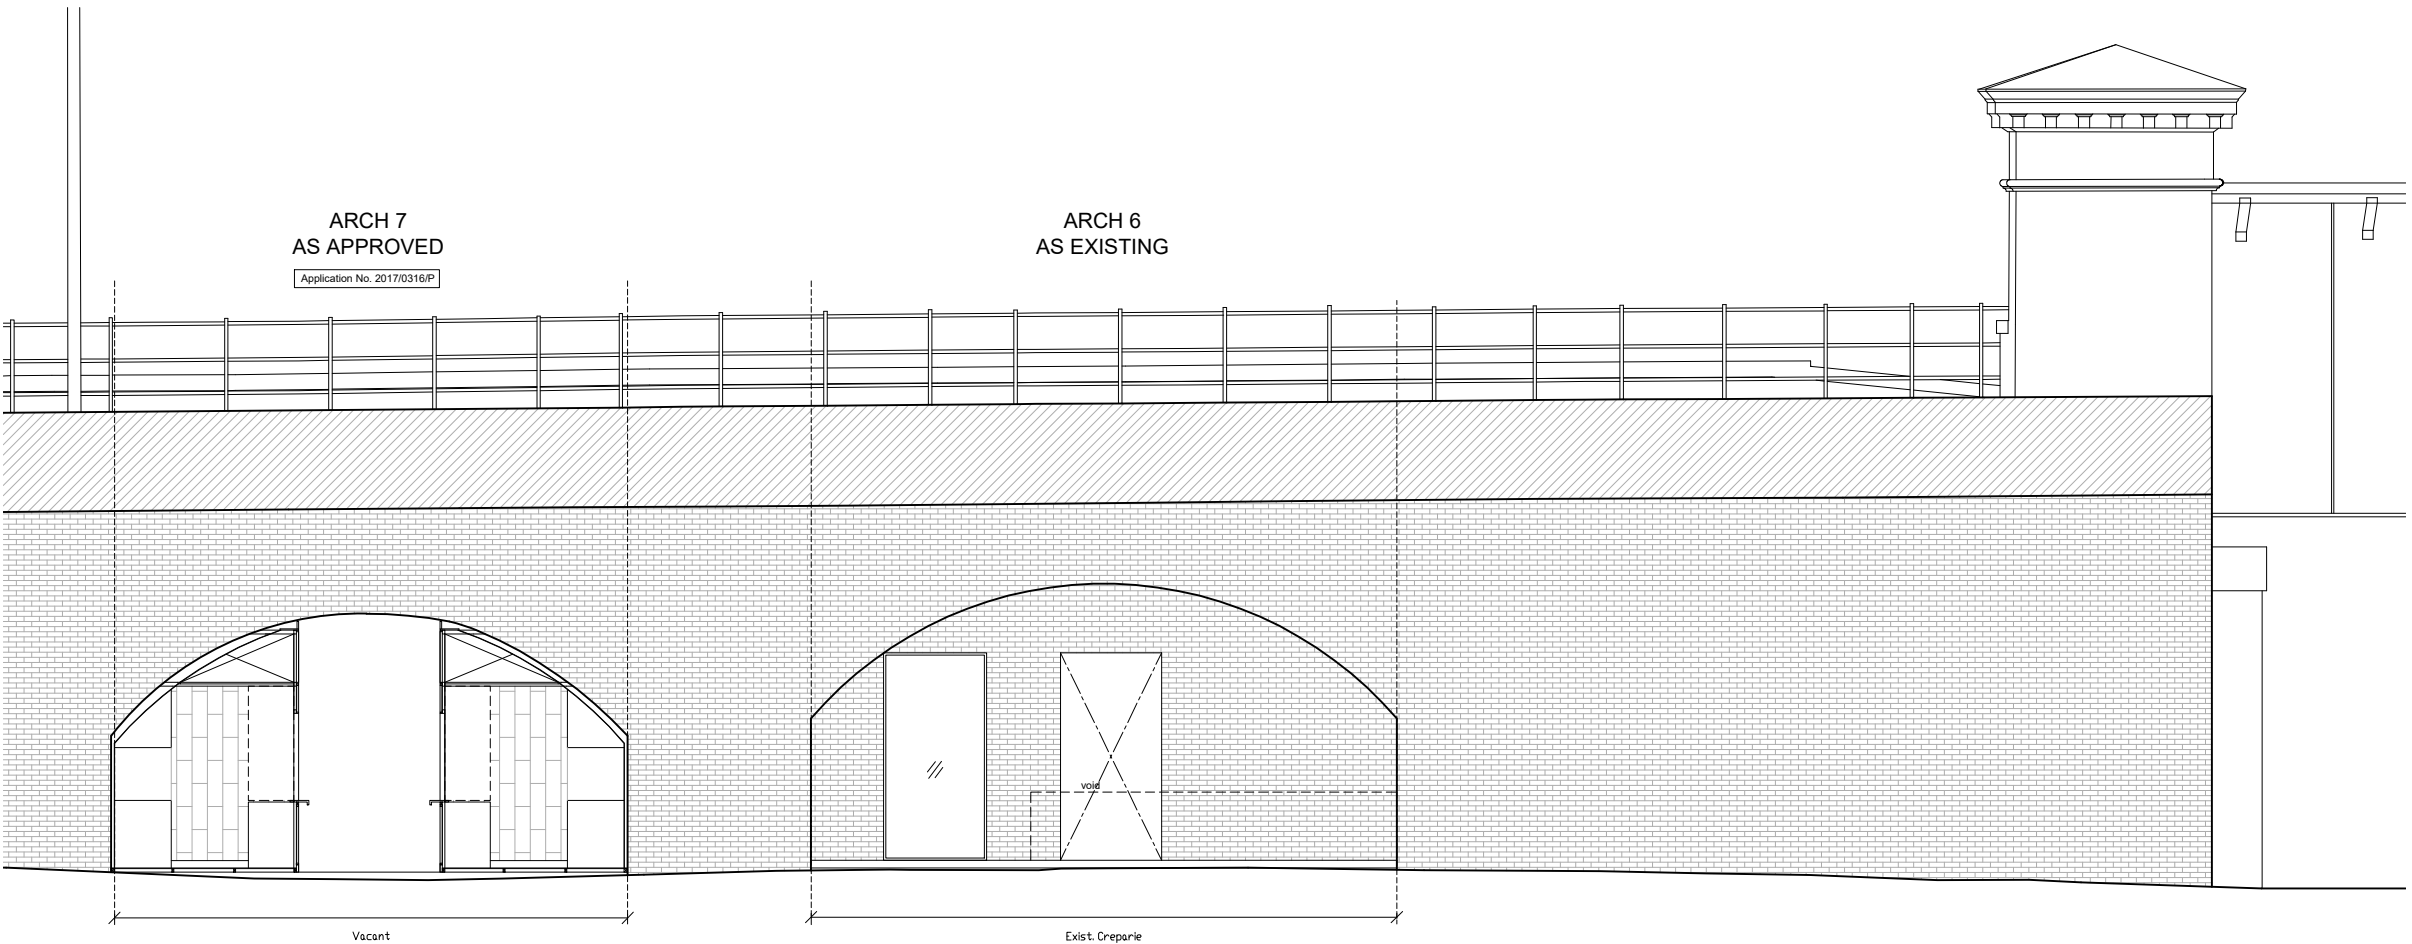

LONGITUDINAL SECTION AA (PROPOSED BOUNDARY)  
SCALE 1 : 10

# LABTECH

NOTES:

Drawings to be read in conjunction with all other architectural and design consultant informations.

Site dimensions are to be confirmed on site by contractor or joiner prior to construction.

Do not scale from this drawing.


Drawing dimensions are in centimetres (cm).

REV:	DATE:	DESCRIPTION:


PROJECT: CAMDEN MARKET ARCH 6 & ARCH 7

TITLE: EXIST. LONGITUDINAL SECTION AA

DATE: 06/06/2019	SCALE: 1:10@A3	DRAWN BY: KT
PROJECT NO: CMA6A7	DRAWING NO: CMA6A7E007	

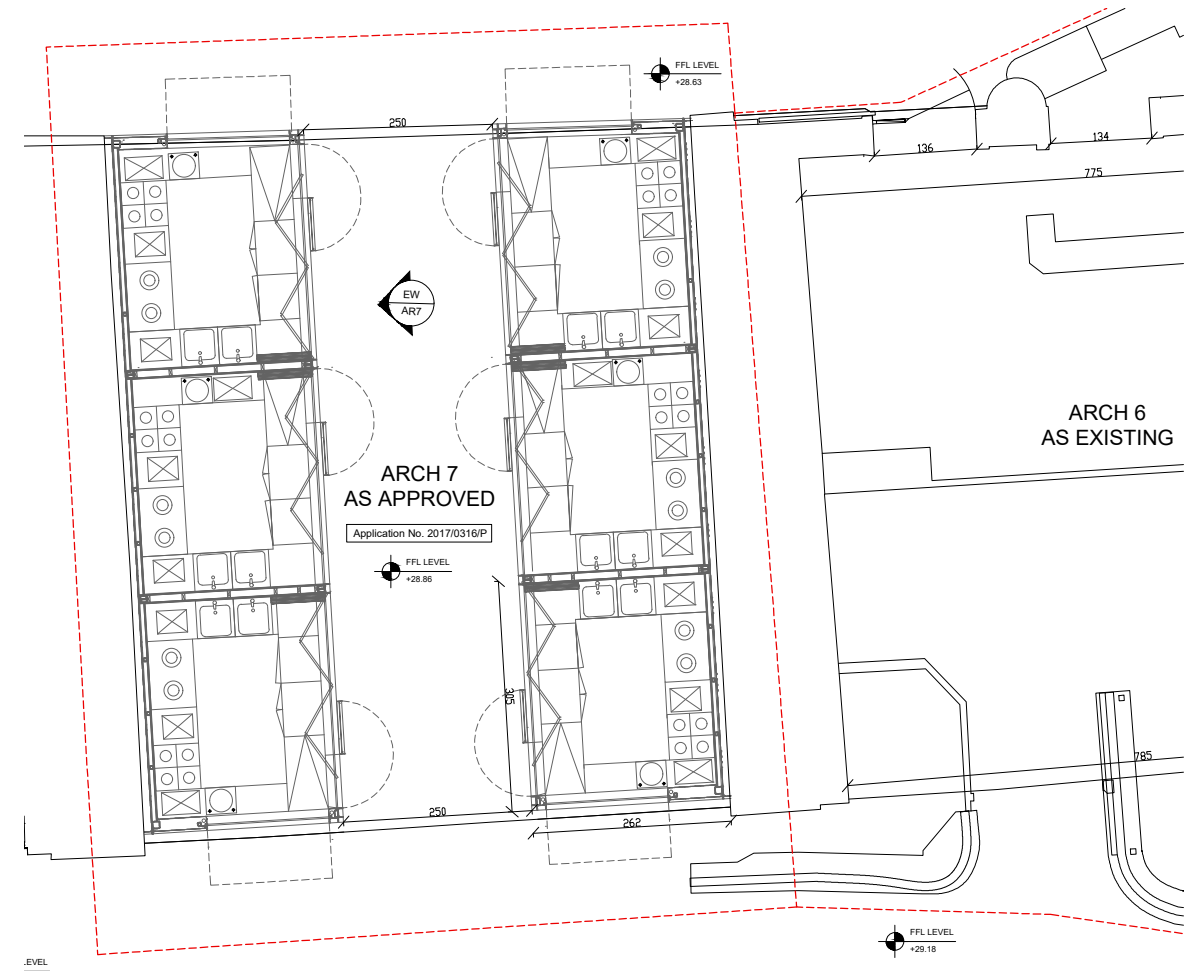

ARCH 7  
AS APPROVED  
Application No. 2017/0316/P

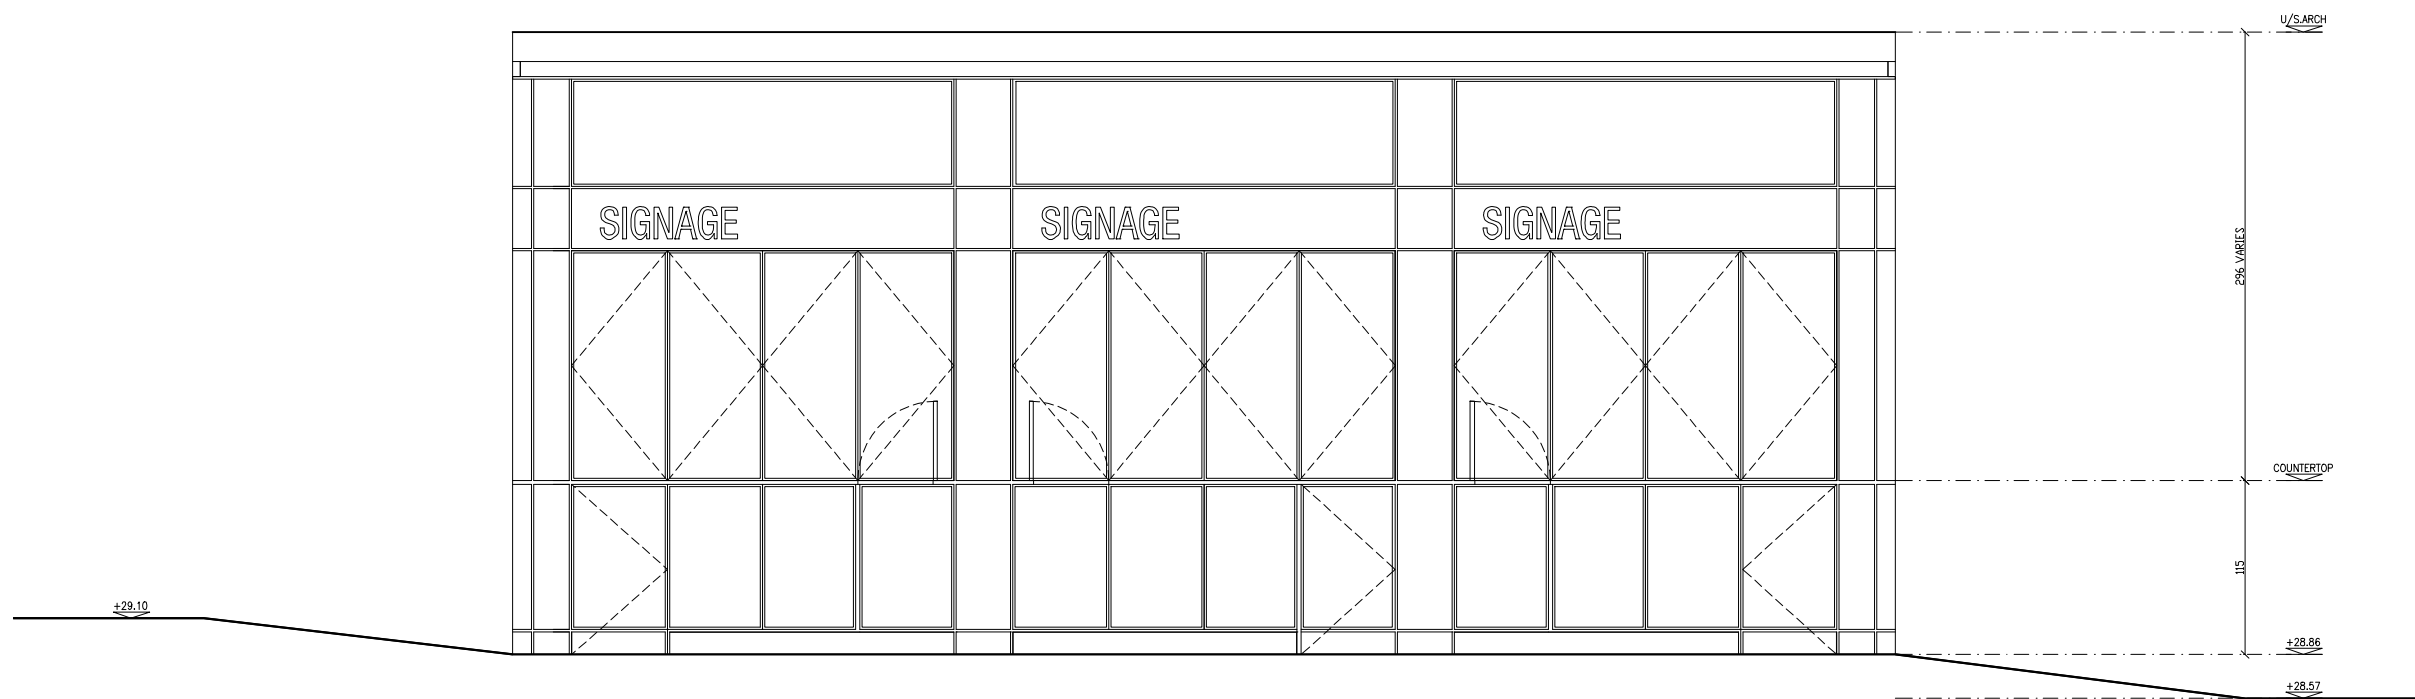

EAST/WEST ELEVATION ARCH 7 (AS APPROVED)  
SCALE 1 : 5

# LABTECH

## NOTES:

Drawings to be read in conjunction with all other architectural and design consultant informations.

Site dimensions are to be confirmed on site by contractor or joiner prior to construction.

Do not scale from this drawing.

Drawing dimensions are in centimetres (cm).

REV:	DATE:	DESCRIPTION:

PROJECT: CAMDEN MARKET ARCH 6 & ARCH 7

TITLE: AS APPROVED ARCH 7  
EAST/WEST ELEVATION

DATE: 06/06/2019	SCALE: 1: 5@A3	DRAWN BY: KT
PROJECT NO: CMA6A7	DRAWING NO: CMA6A7E008	





# LABTECH

## NOTES:

Drawings to be read in conjunction with all other architectural and design consultant informations.

Site dimensions are to be confirmed on site by contractor or joiner prior to construction.

Do not scale from this drawing.


Drawing dimensions are in centimetres (cm).

REV:	DATE:	DESCRIPTION:

PROJECT: CAMDEN MARKET ARCH 6 & ARCH 7

TITLE: PROPOSED PLAN

DATE: 13/08/2019	SCALE: 1:10@A3	DRAWN BY: KT
PROJECT NO: CMA6A7	DRAWING NO: CMA6A7P001	

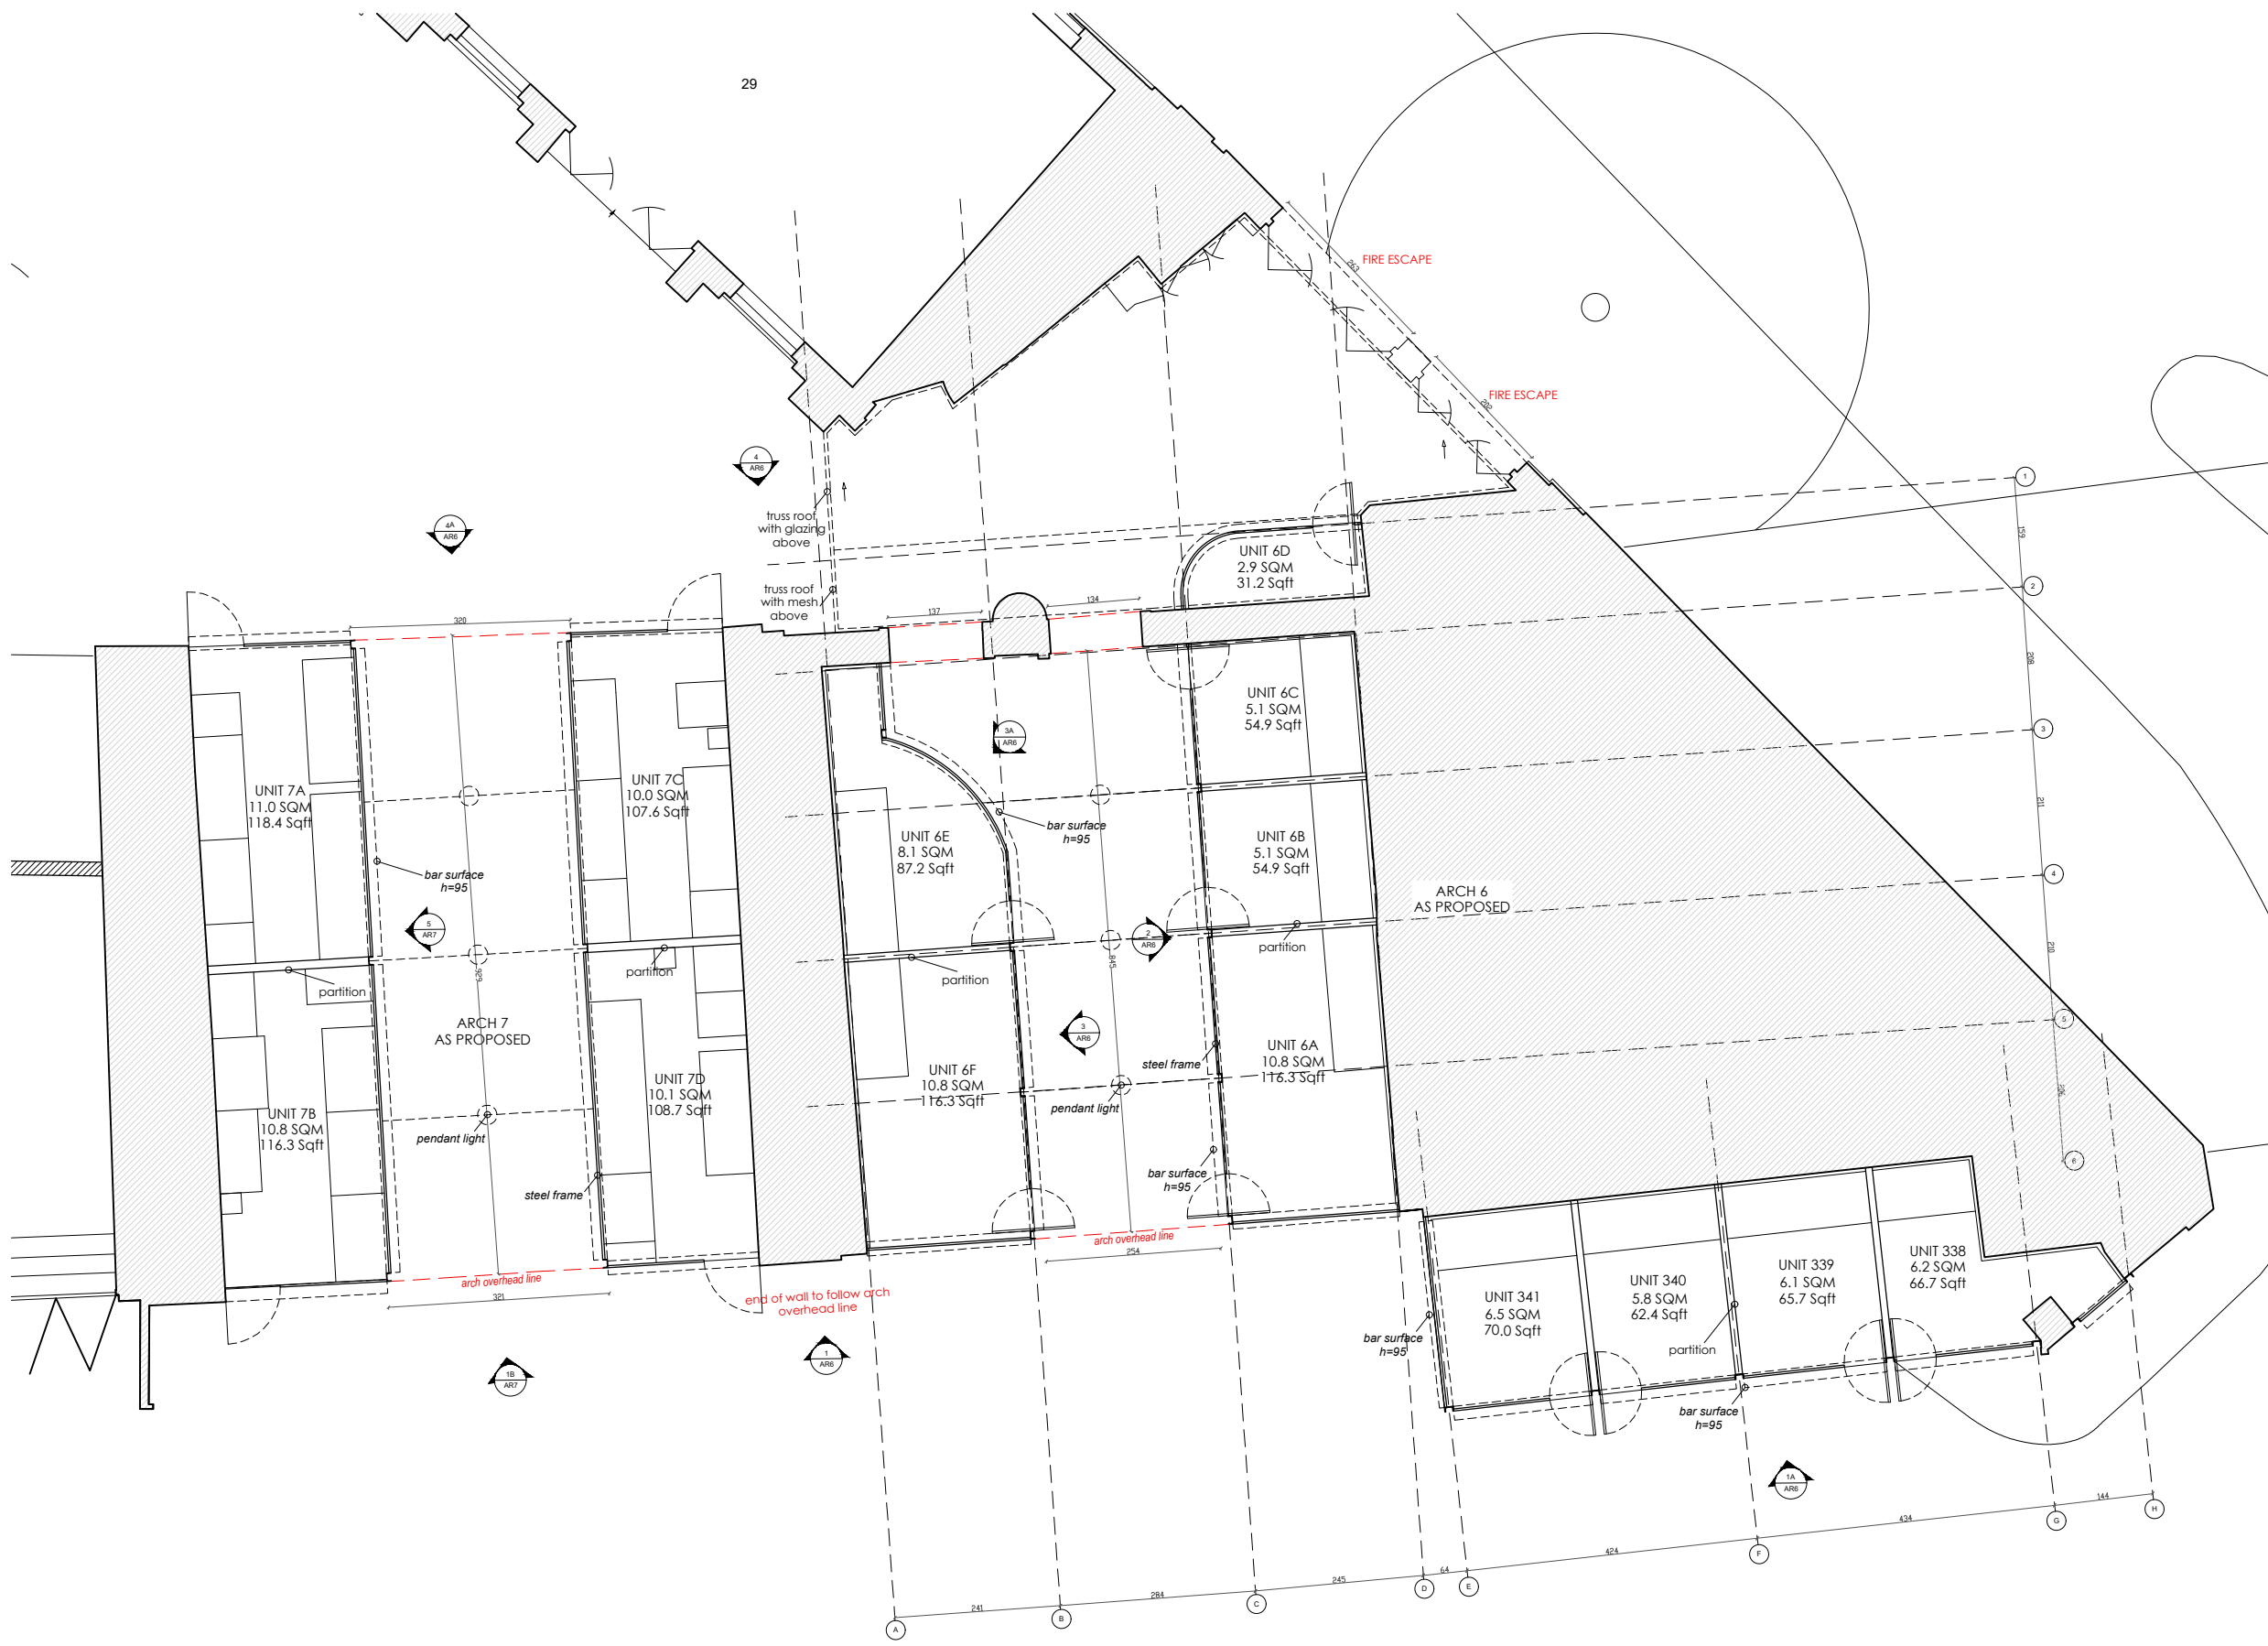

# LABTECH

## NOTES:

Drawings to be read in conjunction with all other architectural and design consultant informations.

Site dimensions are to be confirmed on site by contractor or joiner prior to construction.

Do not scale from this drawing.

Drawing dimensions are in centimetres (cm).


REV:	DATE:	DESCRIPTION:

PROJECT: CAMDEN MARKET ARCH 6 & ARCH 7

TITLE: PROPOSED PLAN GRIDS

DATE: 13/08/2019	SCALE: 1:10@A3	DRAWN BY: KT
PROJECT NO: CMA6A7	DRAWING NO: CMA6A7P002	



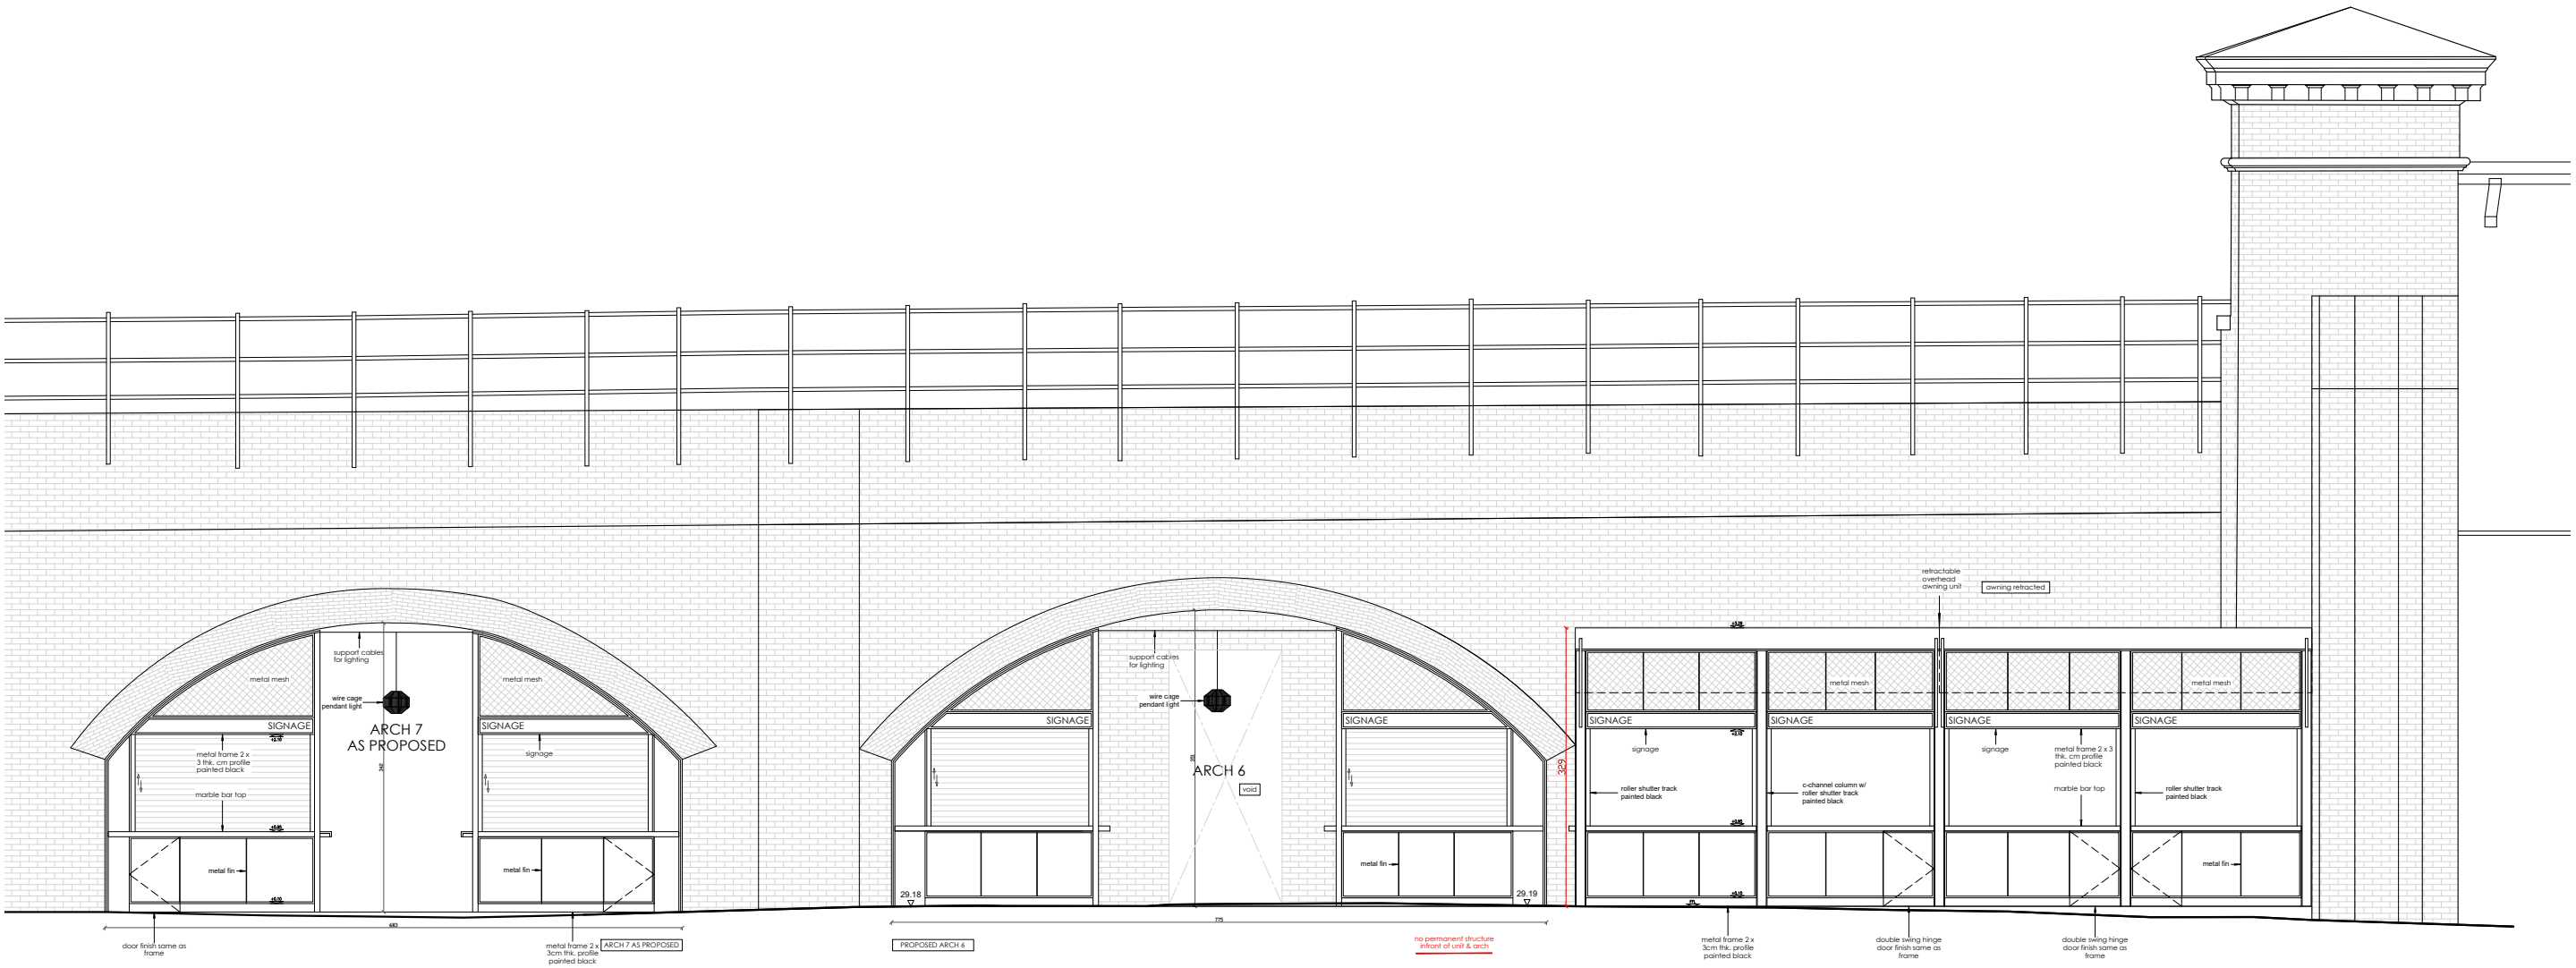

# LABTECH

NOTES:

Drawings to be read in conjunction with all other architectural and design consultant informations.

Site dimensions are to be confirmed on site by contractor or joiner prior to construction.

Do not scale from this drawing.

Drawing dimensions are in centimetres (cm).


REV:	DATE:	DESCRIPTION:

PROJECT: CAMDEN MARKET ARCH 6 & ARCH 7

TITLE: PROPOSED ELEVATION 1 & 1A (RETRACTED ROOF)

DATE: 13/08/2019	SCALE: 1:50A3	DRAWN BY: KT
PROJECT NO: CMA6A7	DRAWING NO: CMA6A7P004	

ELEVATION 1A  
SCALE 1 : 8

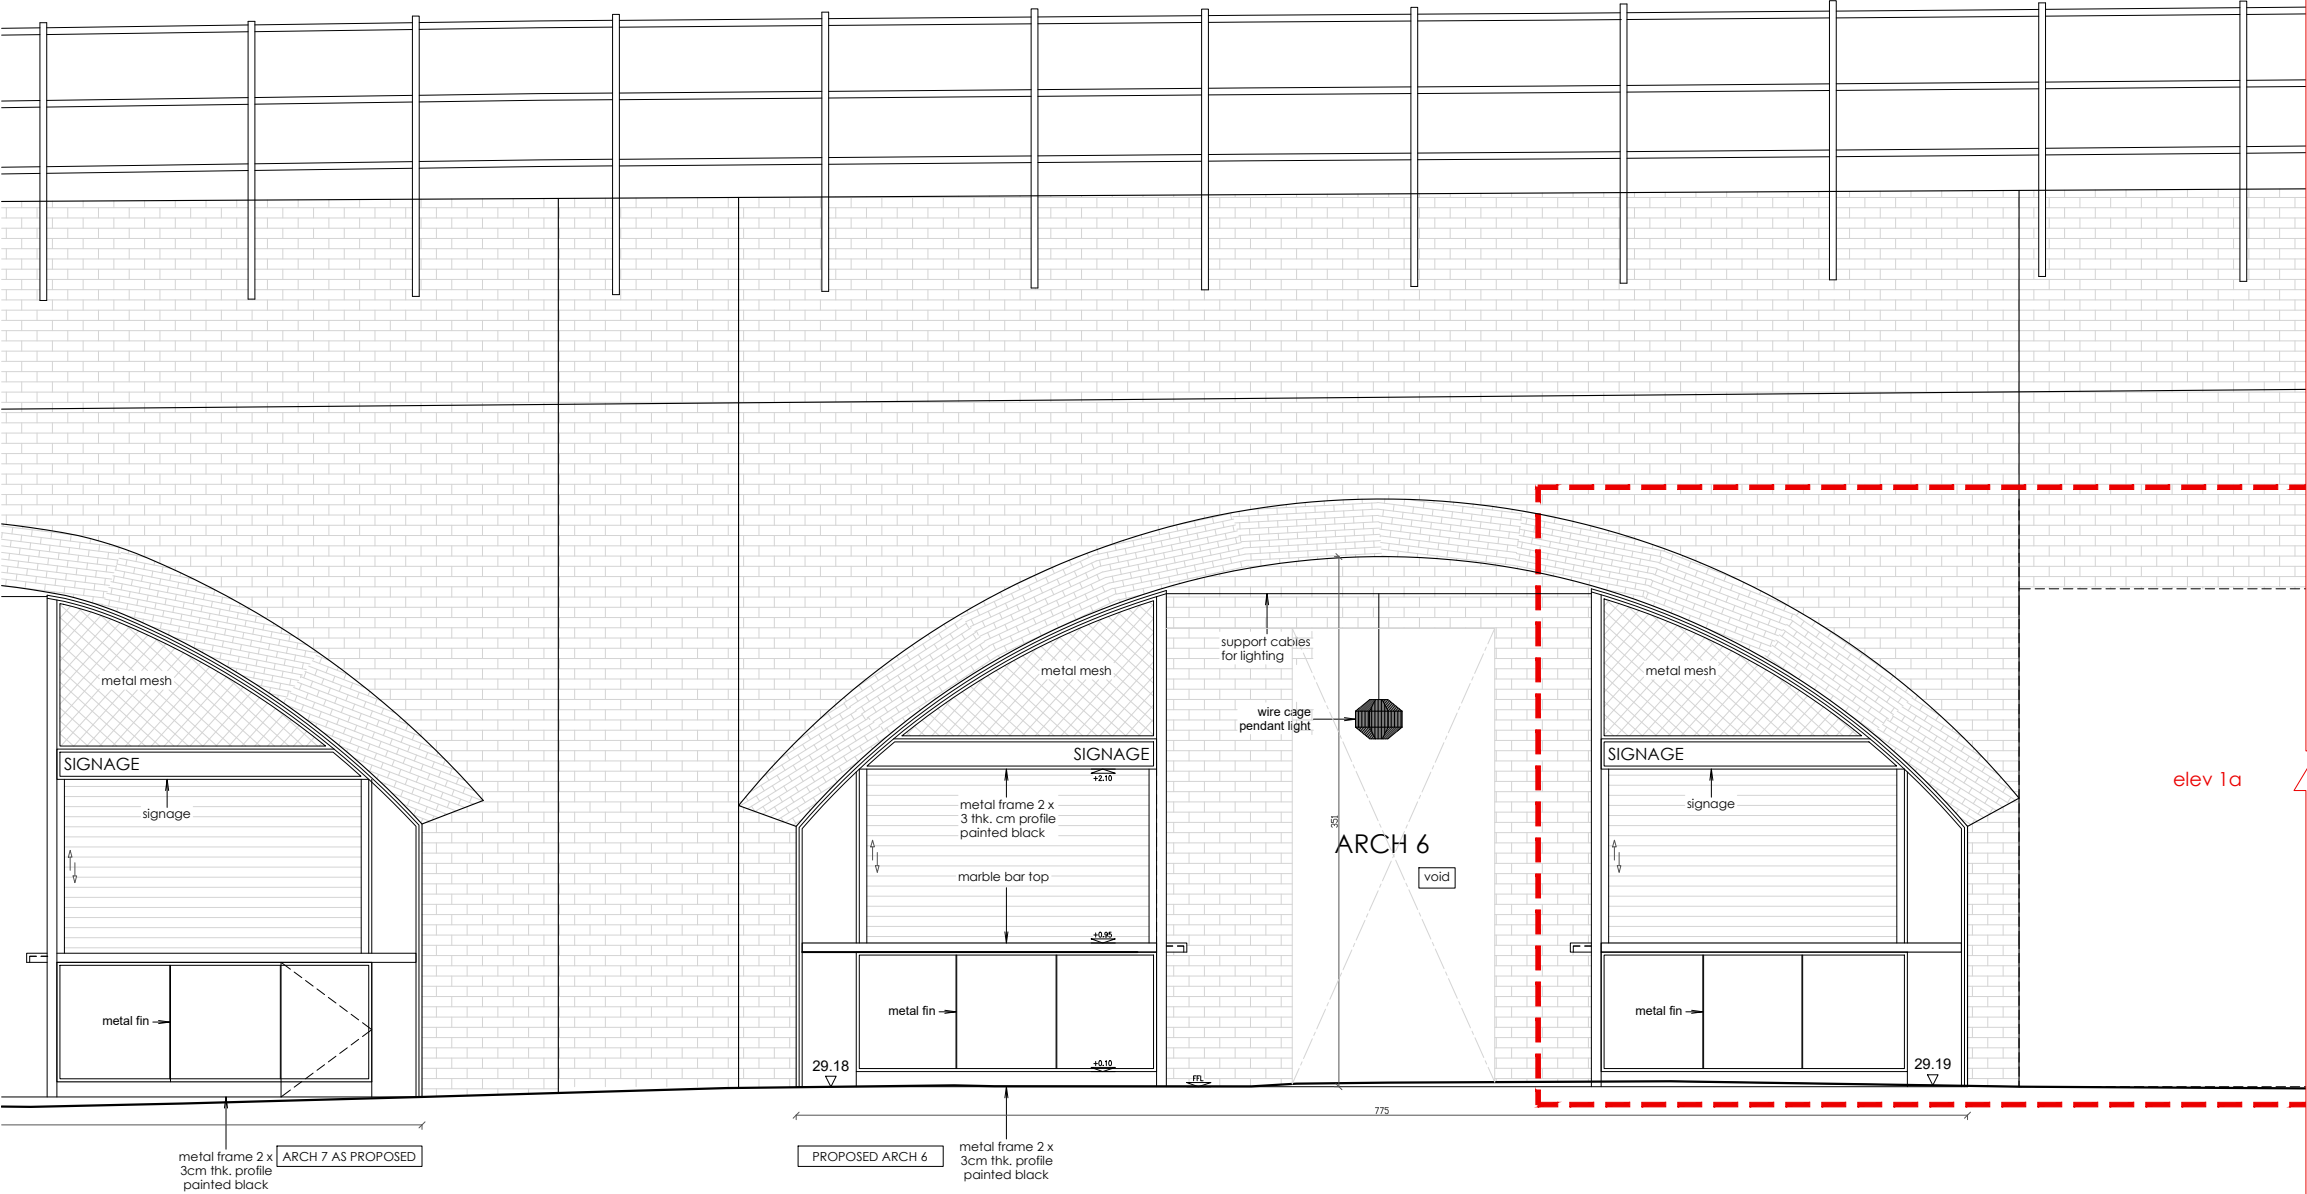

# LABTECH

NOTES:

Drawings to be read in conjunction with all other architectural and design consultant informations.

Site dimensions are to be confirmed on site by contractor or joiner prior to construction.

Do not scale from this drawing.

Drawing dimensions are in centimetres (cm).


REV:	DATE:	DESCRIPTION:

PROJECT: CAMDEN MARKET ARCH 6 & ARCH 7

TITLE: PROPOSED ELEVATION 1

DATE: 13/08/2019	SCALE: 1:50A3	DRAWN BY: KT
PROJECT NO: CMA6A7	DRAWING NO: CMA6A7P005	

ELEVATION 1  
SCALE 1 : 5

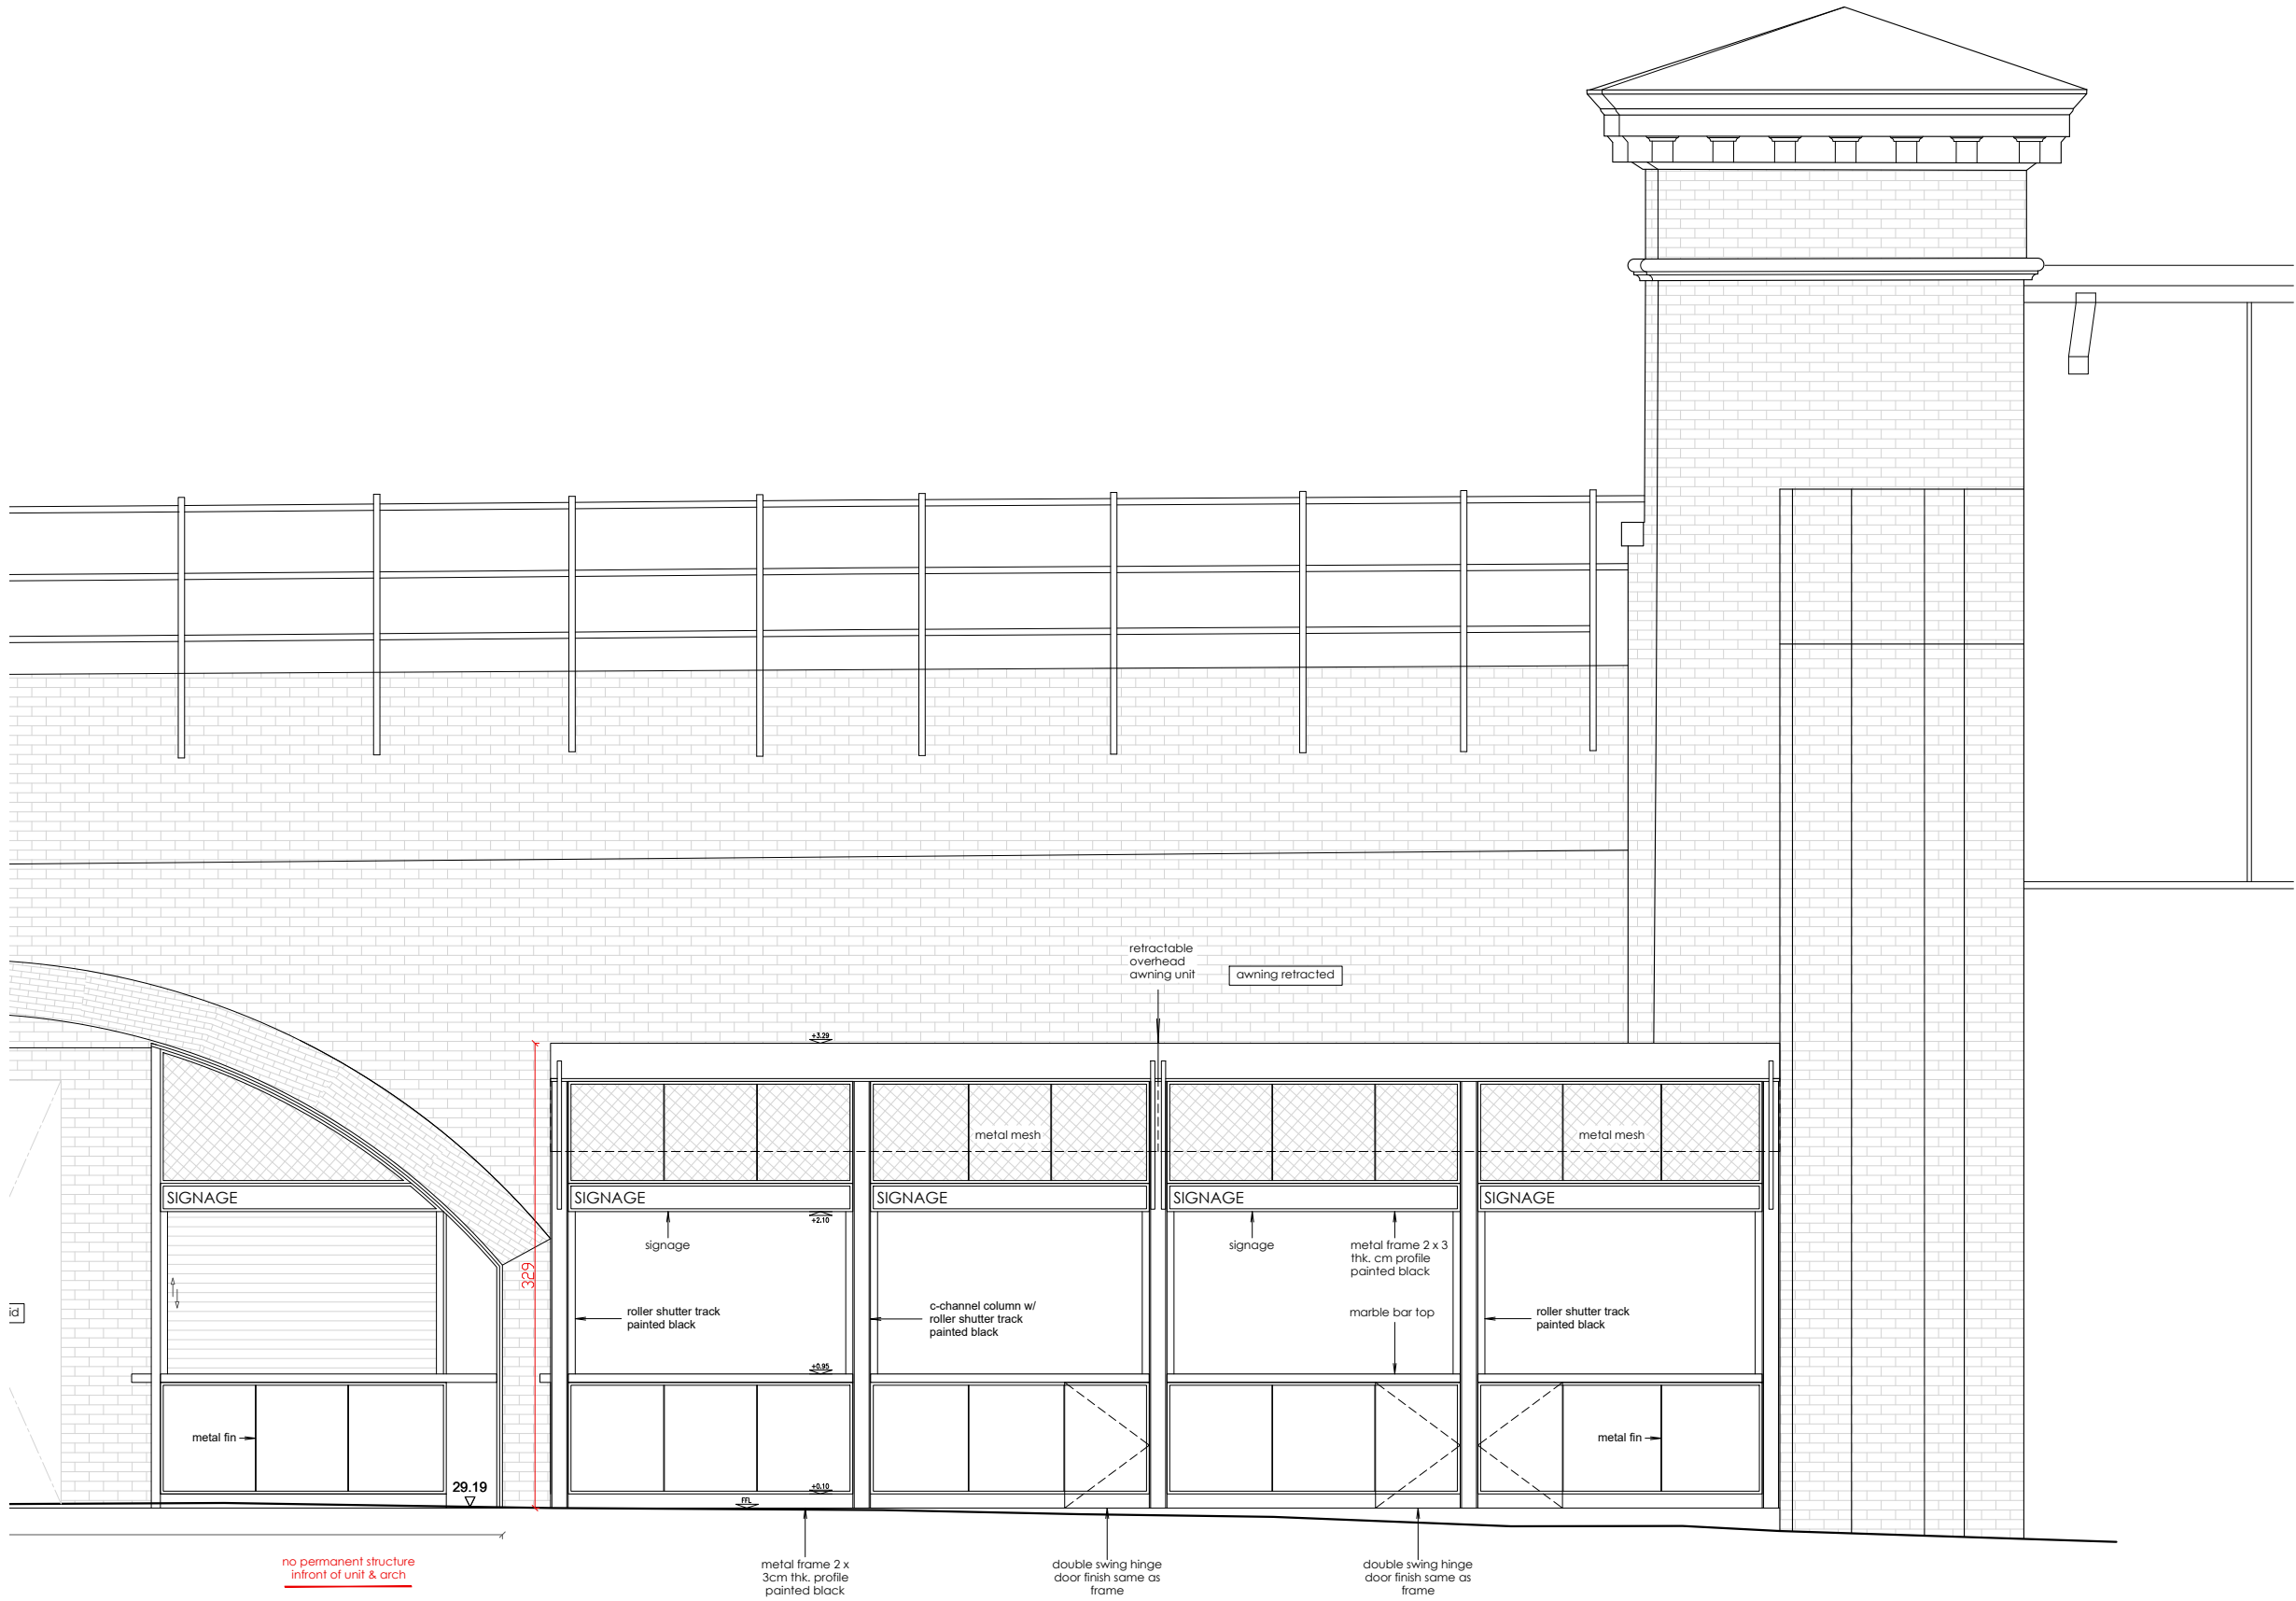

# LABTECH

NOTES:

Drawings to be read in conjunction with all other architectural and design consultant informations.

Site dimensions are to be confirmed on site by contractor or joiner prior to construction.

Do not scale from this drawing.

Drawing dimensions are in centimetres (cm).


REV:	DATE:	DESCRIPTION:

PROJECT: CAMDEN MARKET ARCH 6 & ARCH 7

TITLE: PROPOSED ELEVATION 1A

DATE: 13/08/2019	SCALE: 1:50A3	DRAWN BY: KT
PROJECT NO: CMA6A7	DRAWING NO: CMA6A7P006	

ELEVATION 1A  
SCALE 1 : 5

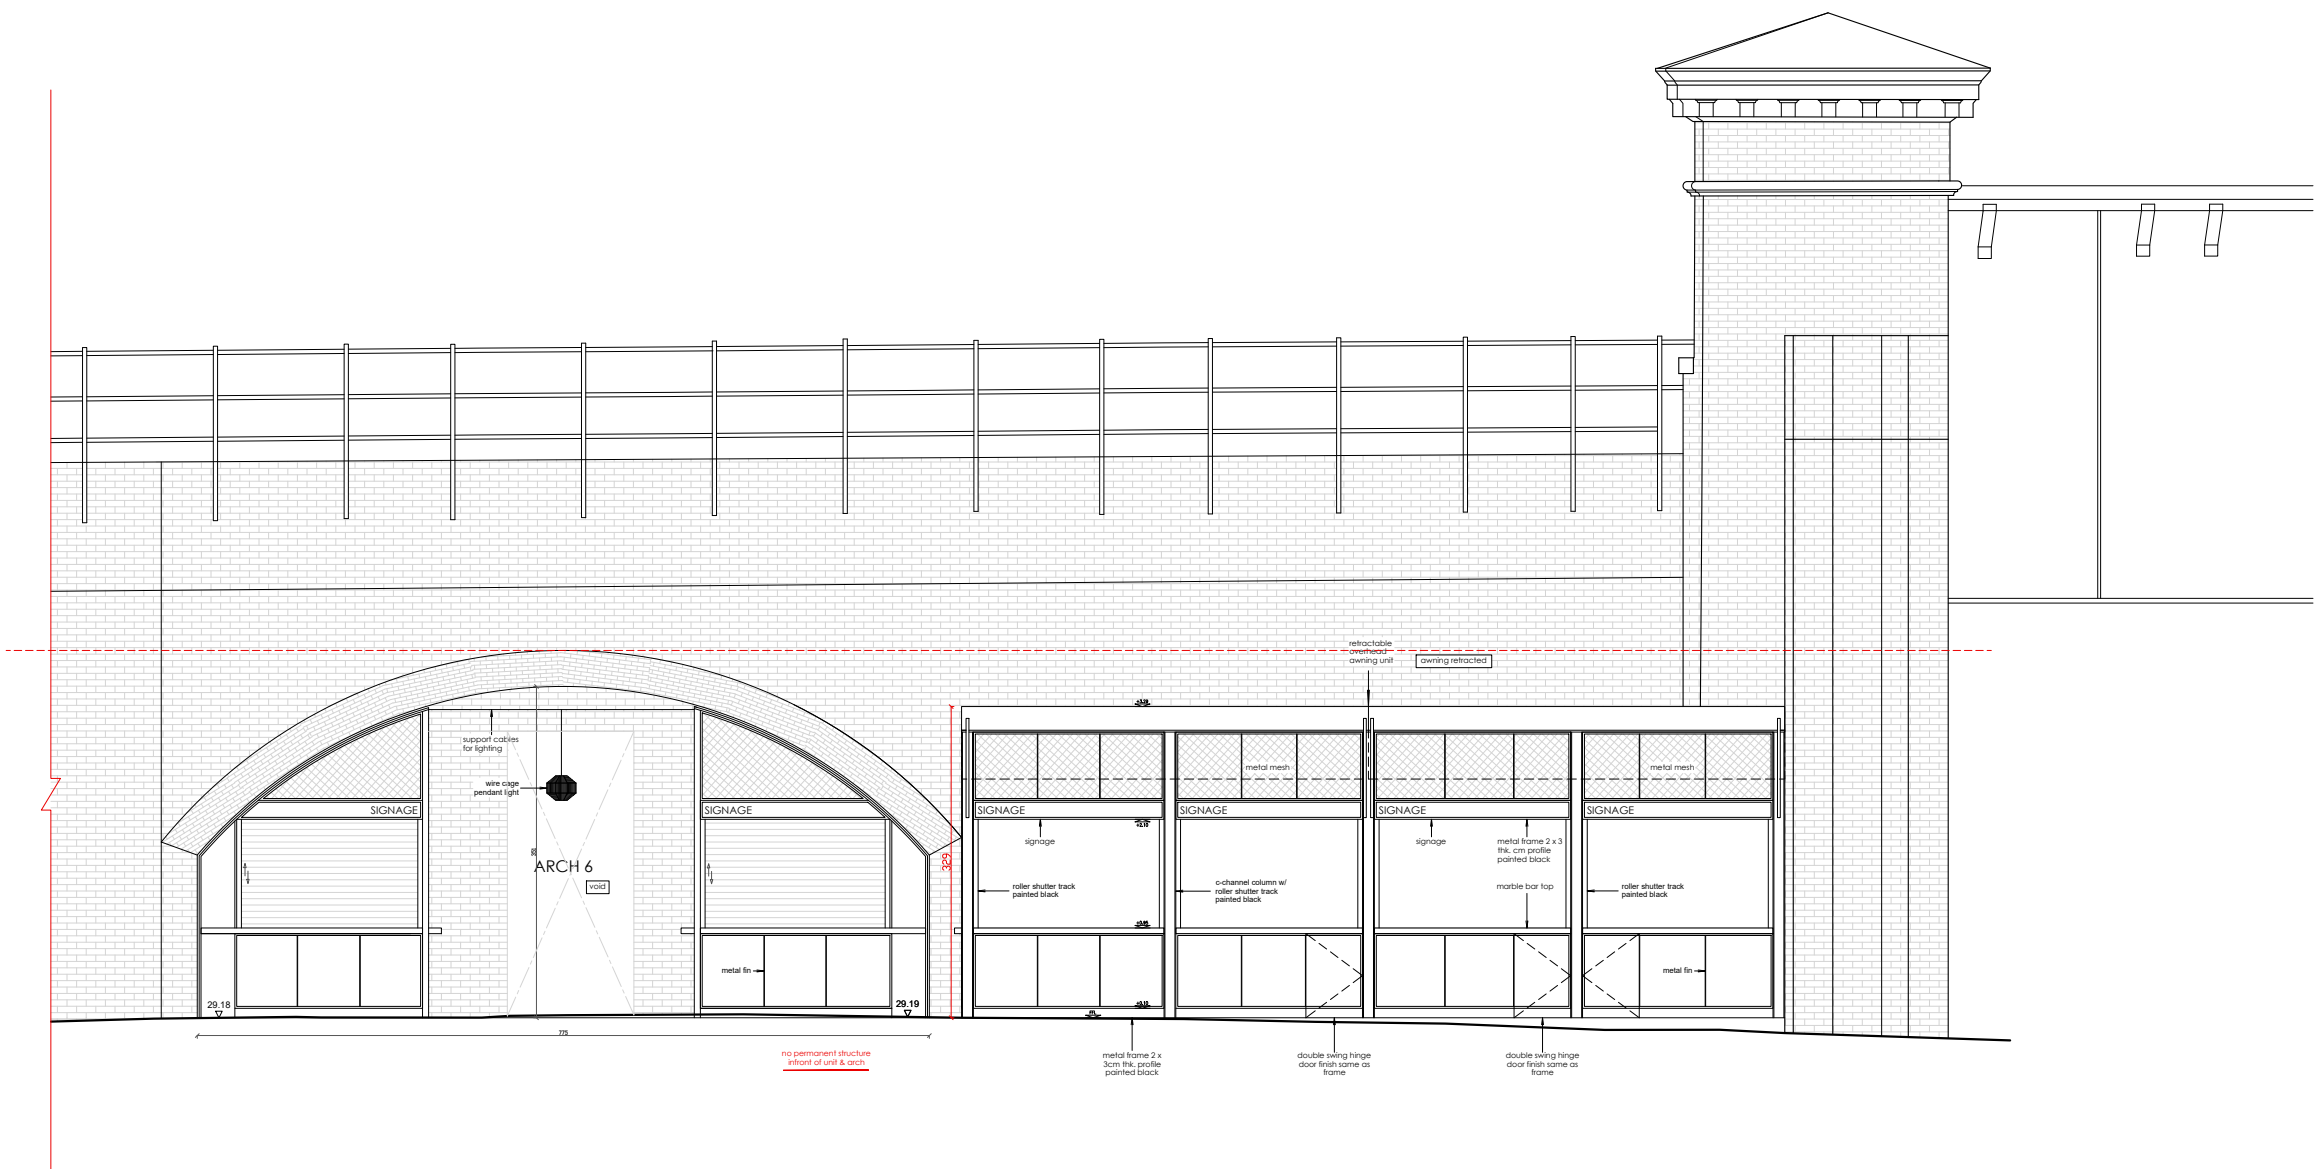

ELEVATION 1A  
SCALE 1 : 8

# LABTECH

NOTES:

Drawings to be read in conjunction with all other architectural and design consultant informations.

Site dimensions are to be confirmed on site by contractor or joiner prior to construction.

Do not scale from this drawing.


Drawing dimensions are in centimetres (cm).

REV:	DATE:	DESCRIPTION:

PROJECT: CAMDEN MARKET ARCH 6 & ARCH 7

TITLE: PROPOSED ELEVATION 1A (RETRACTED ROOF)

DATE: 05/11/2019	SCALE: 1:50	DRAWN BY: KT
PROJECT NO: CMA6A7	DRAWING NO: CMA6A7P007	

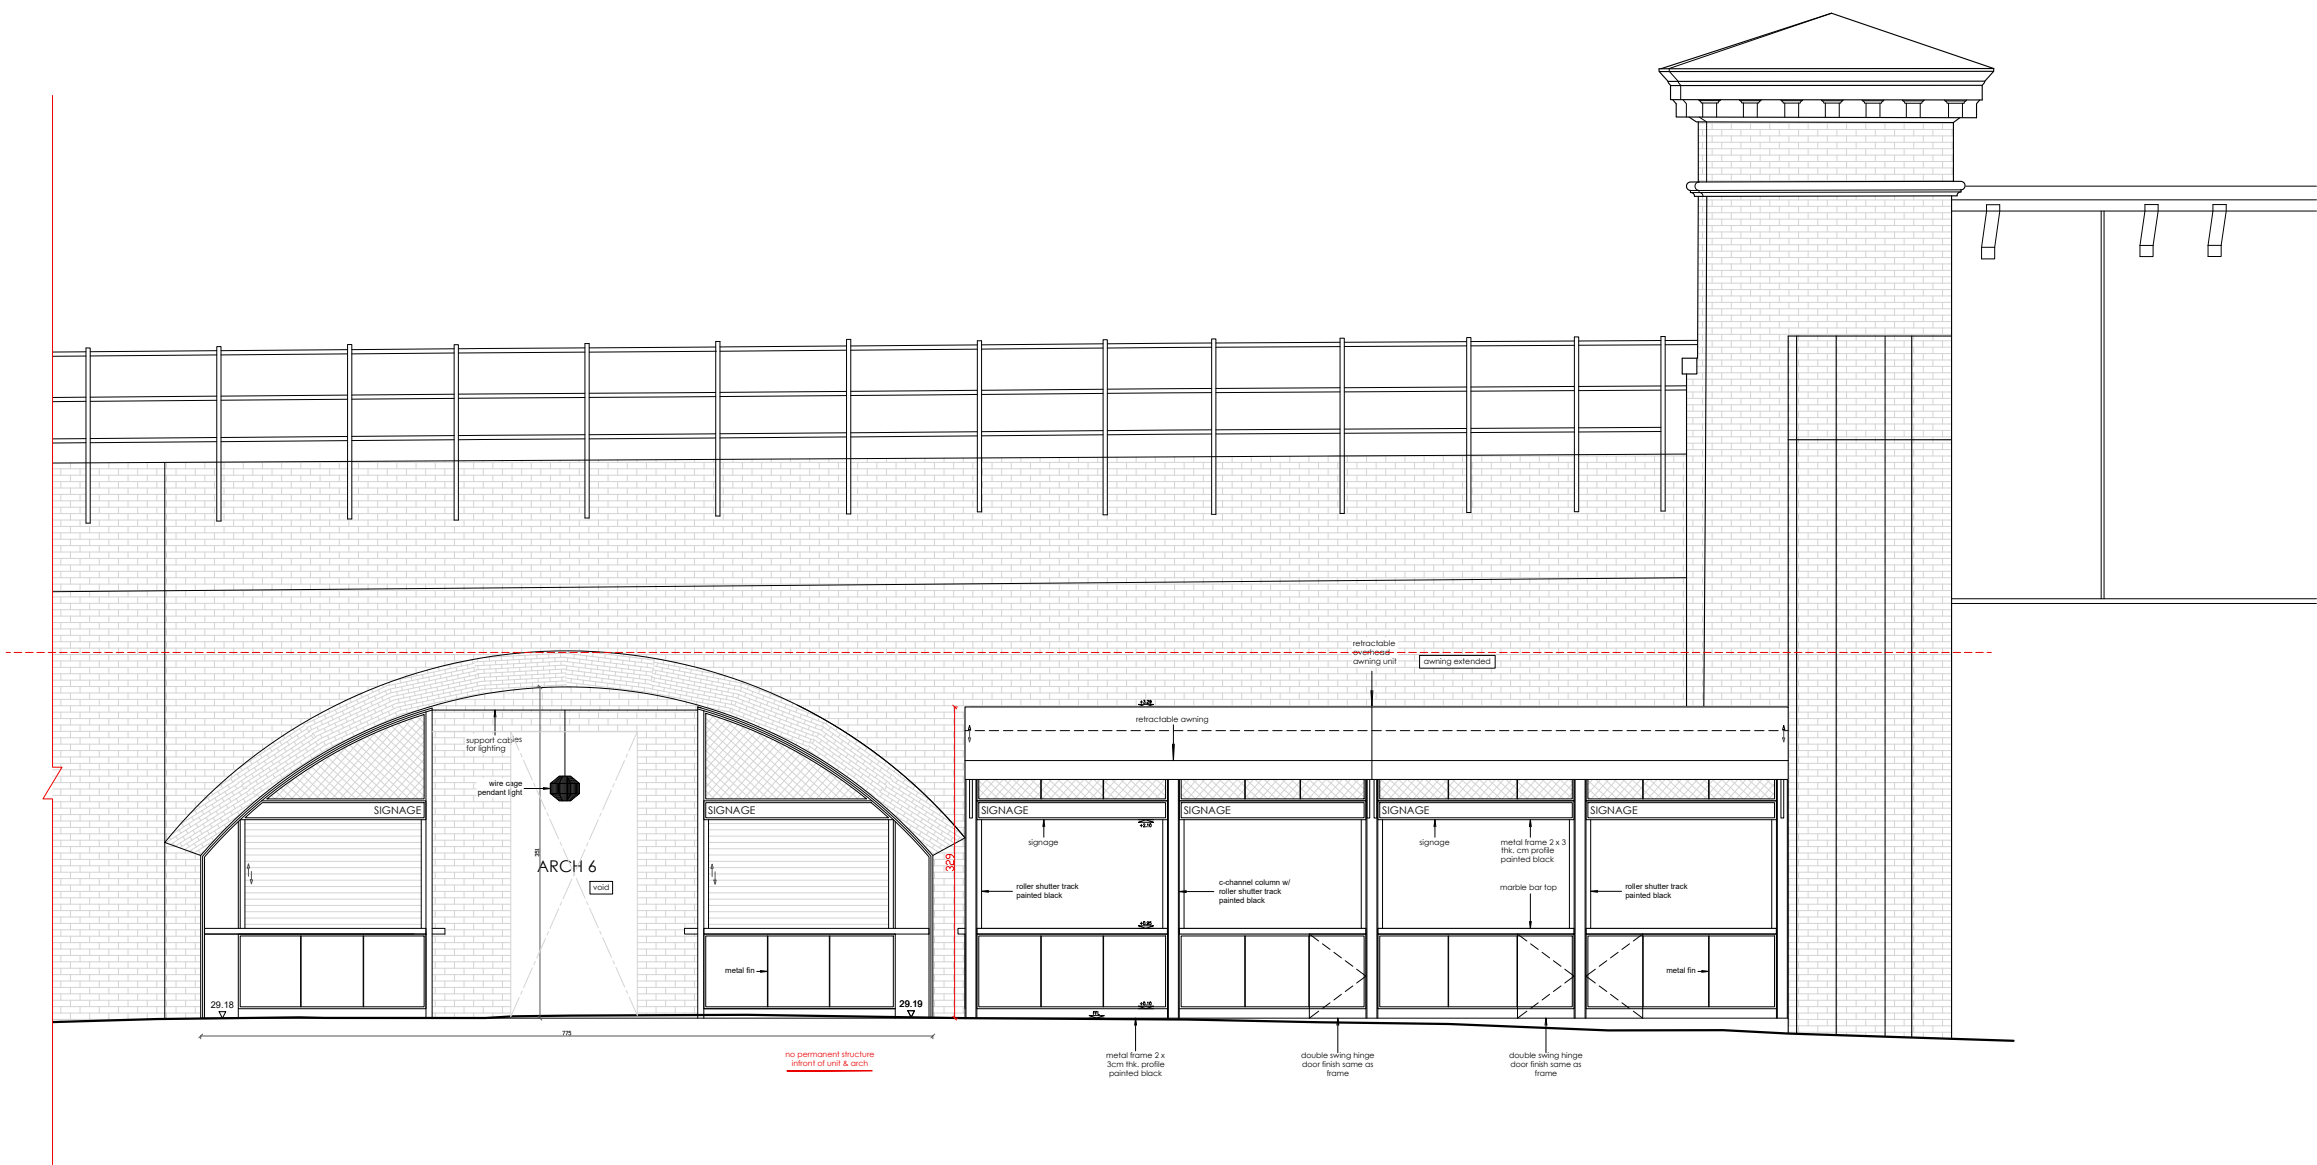

ELEVATION 1A  
SCALE 1 : 8

# LABTECH

NOTES:

Drawings to be read in conjunction with all other architectural and design consultant informations.

Site dimensions are to be confirmed on site by contractor or joiner prior to construction.

Do not scale from this drawing.

Drawing dimensions are in centimetres (cm).

REV:	DATE:	DESCRIPTION:

PROJECT: CAMDEN MARKET ARCH 6 & ARCH 7

TITLE: PROPOSED ELEVATION 1A (EXTENDED ROOF)

DATE: 05/11/2019	SCALE: 1:50 A3	DRAWN BY: KT
PROJECT NO: CMA6A7	DRAWING NO: CMA6A7P008	



ELEVATION 1B  
SCALE 1 : 5

# LABTECH

**NOTES:**

Drawings to be read in conjunction with all other architectural and design consultant informations.

Site dimensions are to be confirmed on site by contractor or joiner prior to construction.

Do not scale from this drawing.

Drawing dimensions are in centimetres (cm).


REV:	DATE:	DESCRIPTION:

PROJECT: CAMDEN MARKET ARCH 6 & ARCH 7

TITLE: PROPOSED ELEVATION 1B

DATE: 21/06/2019	SCALE: 1:5 @ A3	DRAWN BY: KT
PROJECT NO: CMA6A7	DRAWING NO: CMA6A7P009	



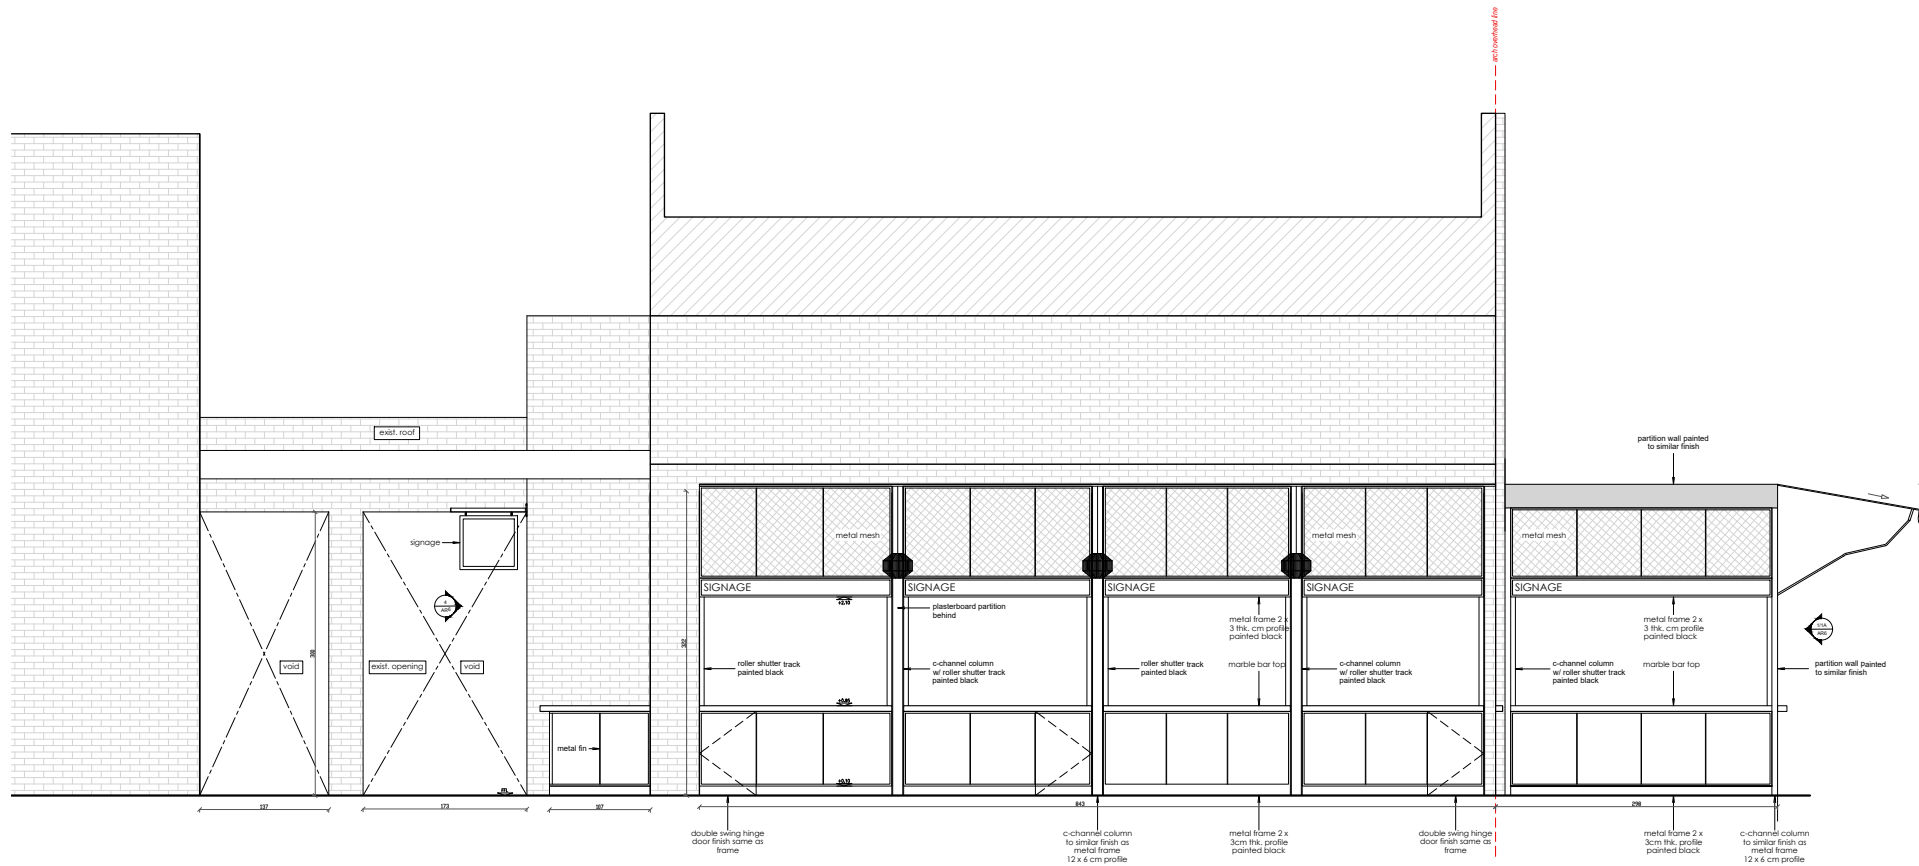

ELEVATION 2  
SCALE 1 : 8

# LABTECH

NOTES:

Drawings to be read in conjunction with all other architectural and design consultant informations.

Site dimensions are to be confirmed on site by contractor or joiner prior to construction.

Do not scale from this drawing.

Drawing dimensions are in centimetres (cm).


REV:	DATE:	DESCRIPTION:

PROJECT: CAMDEN MARKET ARCH 6  
& ARCH 7

TITLE: PROPOSED ELEVATION 2

DATE: 21/06/2019	SCALE: 1:50A3	DRAWN BY: KT
PROJECT NO: CMA6A7	DRAWING NO: CMA6A7P010	



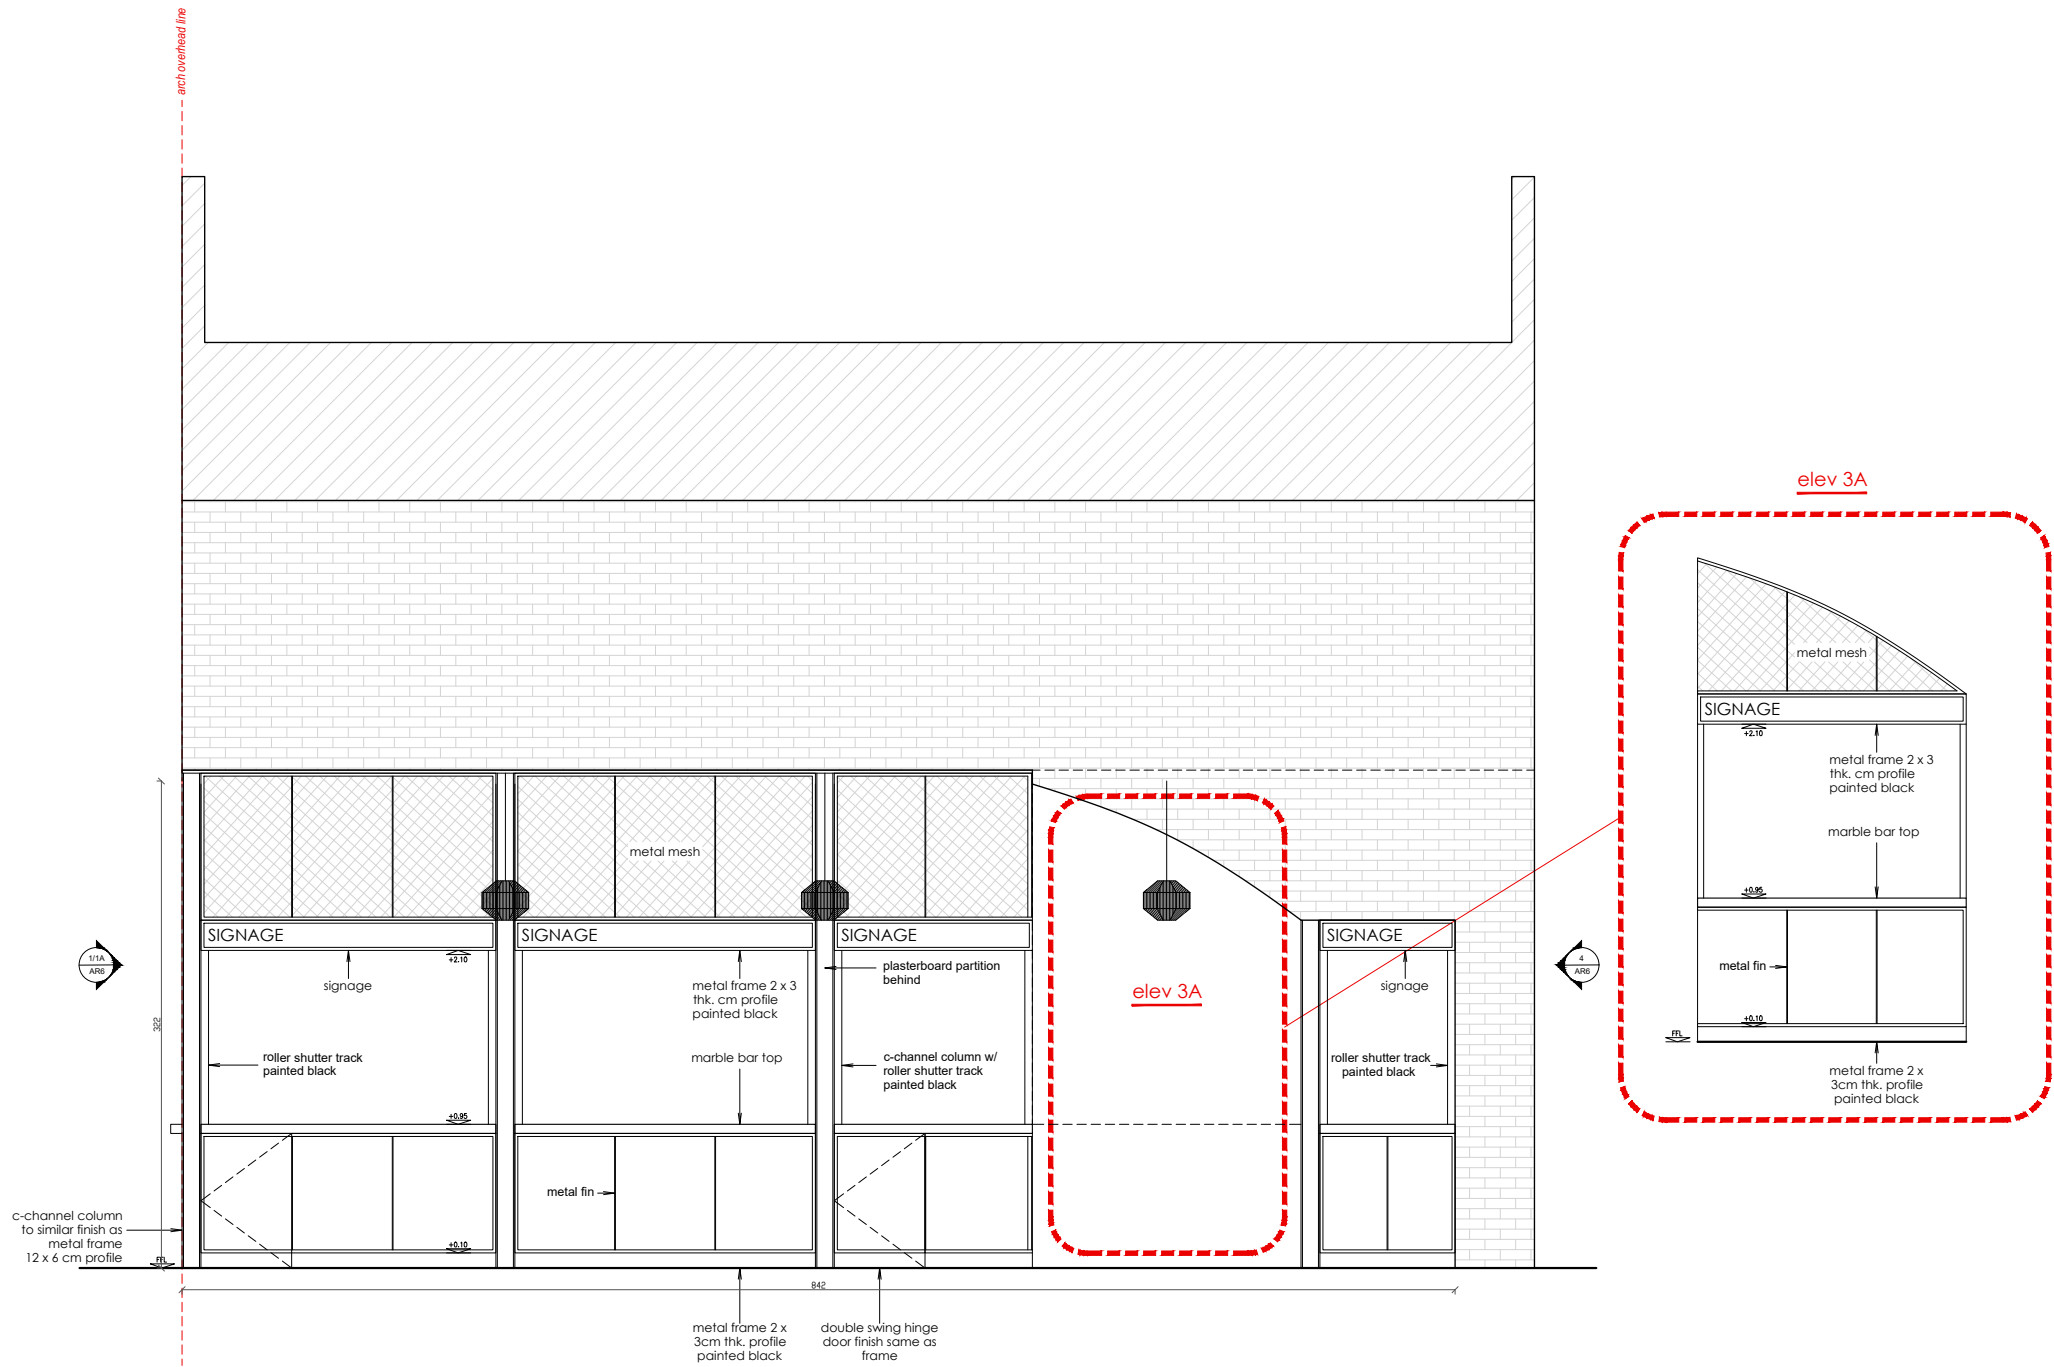

# LABTECH

## NOTES:

Drawings to be read in conjunction with all other architectural and design consultant informations.

Site dimensions are to be confirmed on site by contractor or joiner prior to construction.

Do not scale from this drawing.


Drawing dimensions are in centimetres (cm).

REV:	DATE:	DESCRIPTION:

PROJECT: CAMDEN MARKET ARCH 6 & ARCH 7

TITLE: PROPOSED ELEVATION 3 & 3A

DATE: 21/06/2019	SCALE: 1:50A3	DRAWN BY: KT
PROJECT NO: CMA6A7	DRAWING NO: CMA6A7P012	

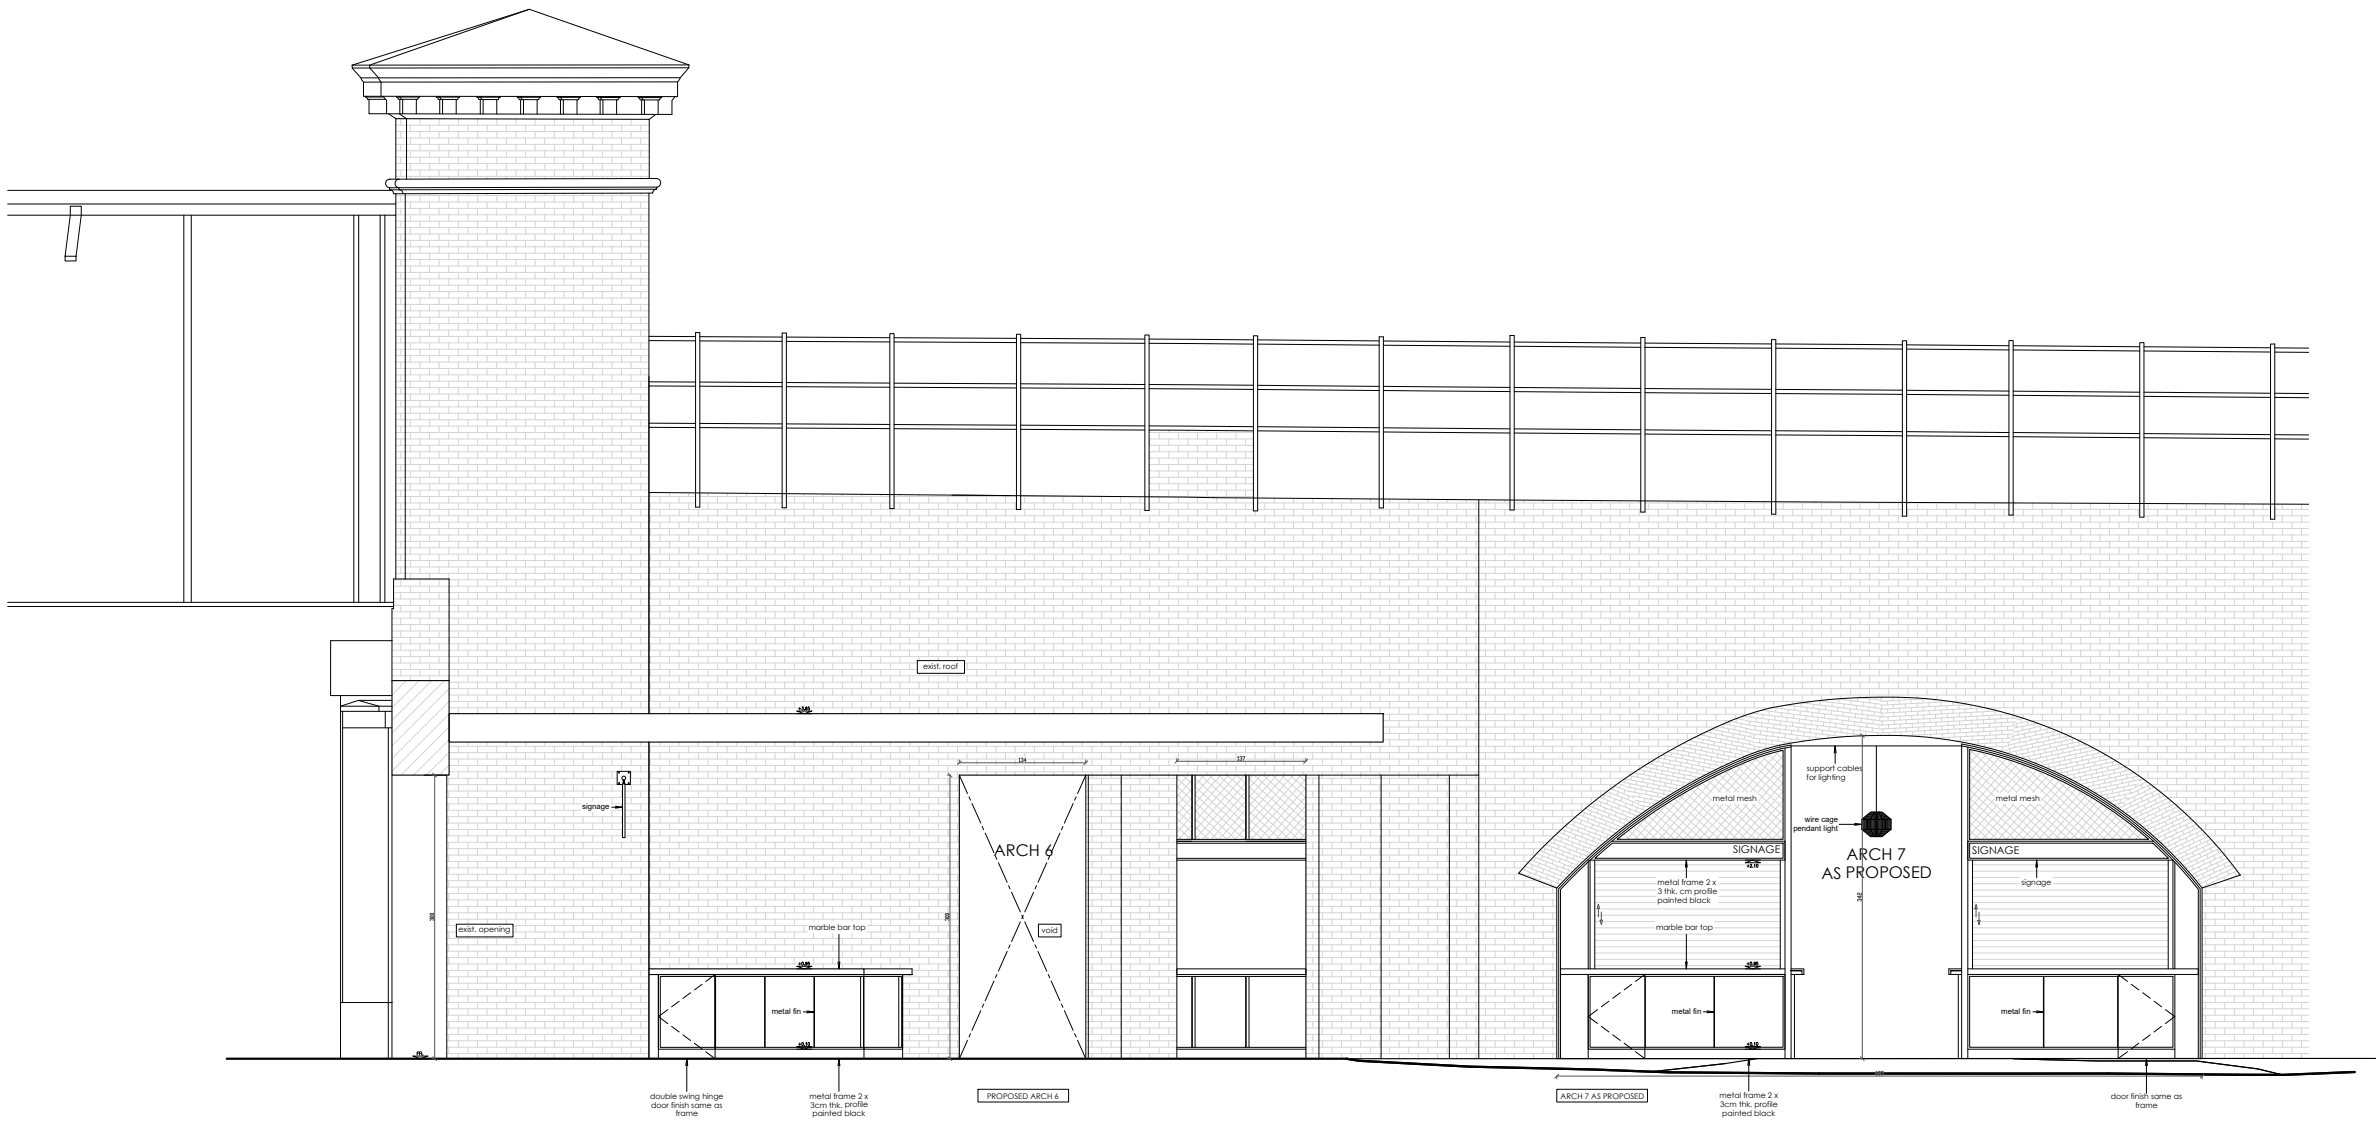

# LABTECH

## NOTES:

Drawings to be read in conjunction with all other architectural and design consultant informations.

Site dimensions are to be confirmed on site by contractor or joiner prior to construction.

Do not scale from this drawing.


Drawing dimensions are in centimetres (cm).

REV:	DATE:	DESCRIPTION:

PROJECT: CAMDEN MARKET ARCH 6 & ARCH 7

TITLE: PROPOSED ELEVATION 4

DATE: 21/06/2019	SCALE: 1:8@A3	DRAWN BY: KT
PROJECT NO: CMA6A7	DRAWING NO: CMA6A7P013	

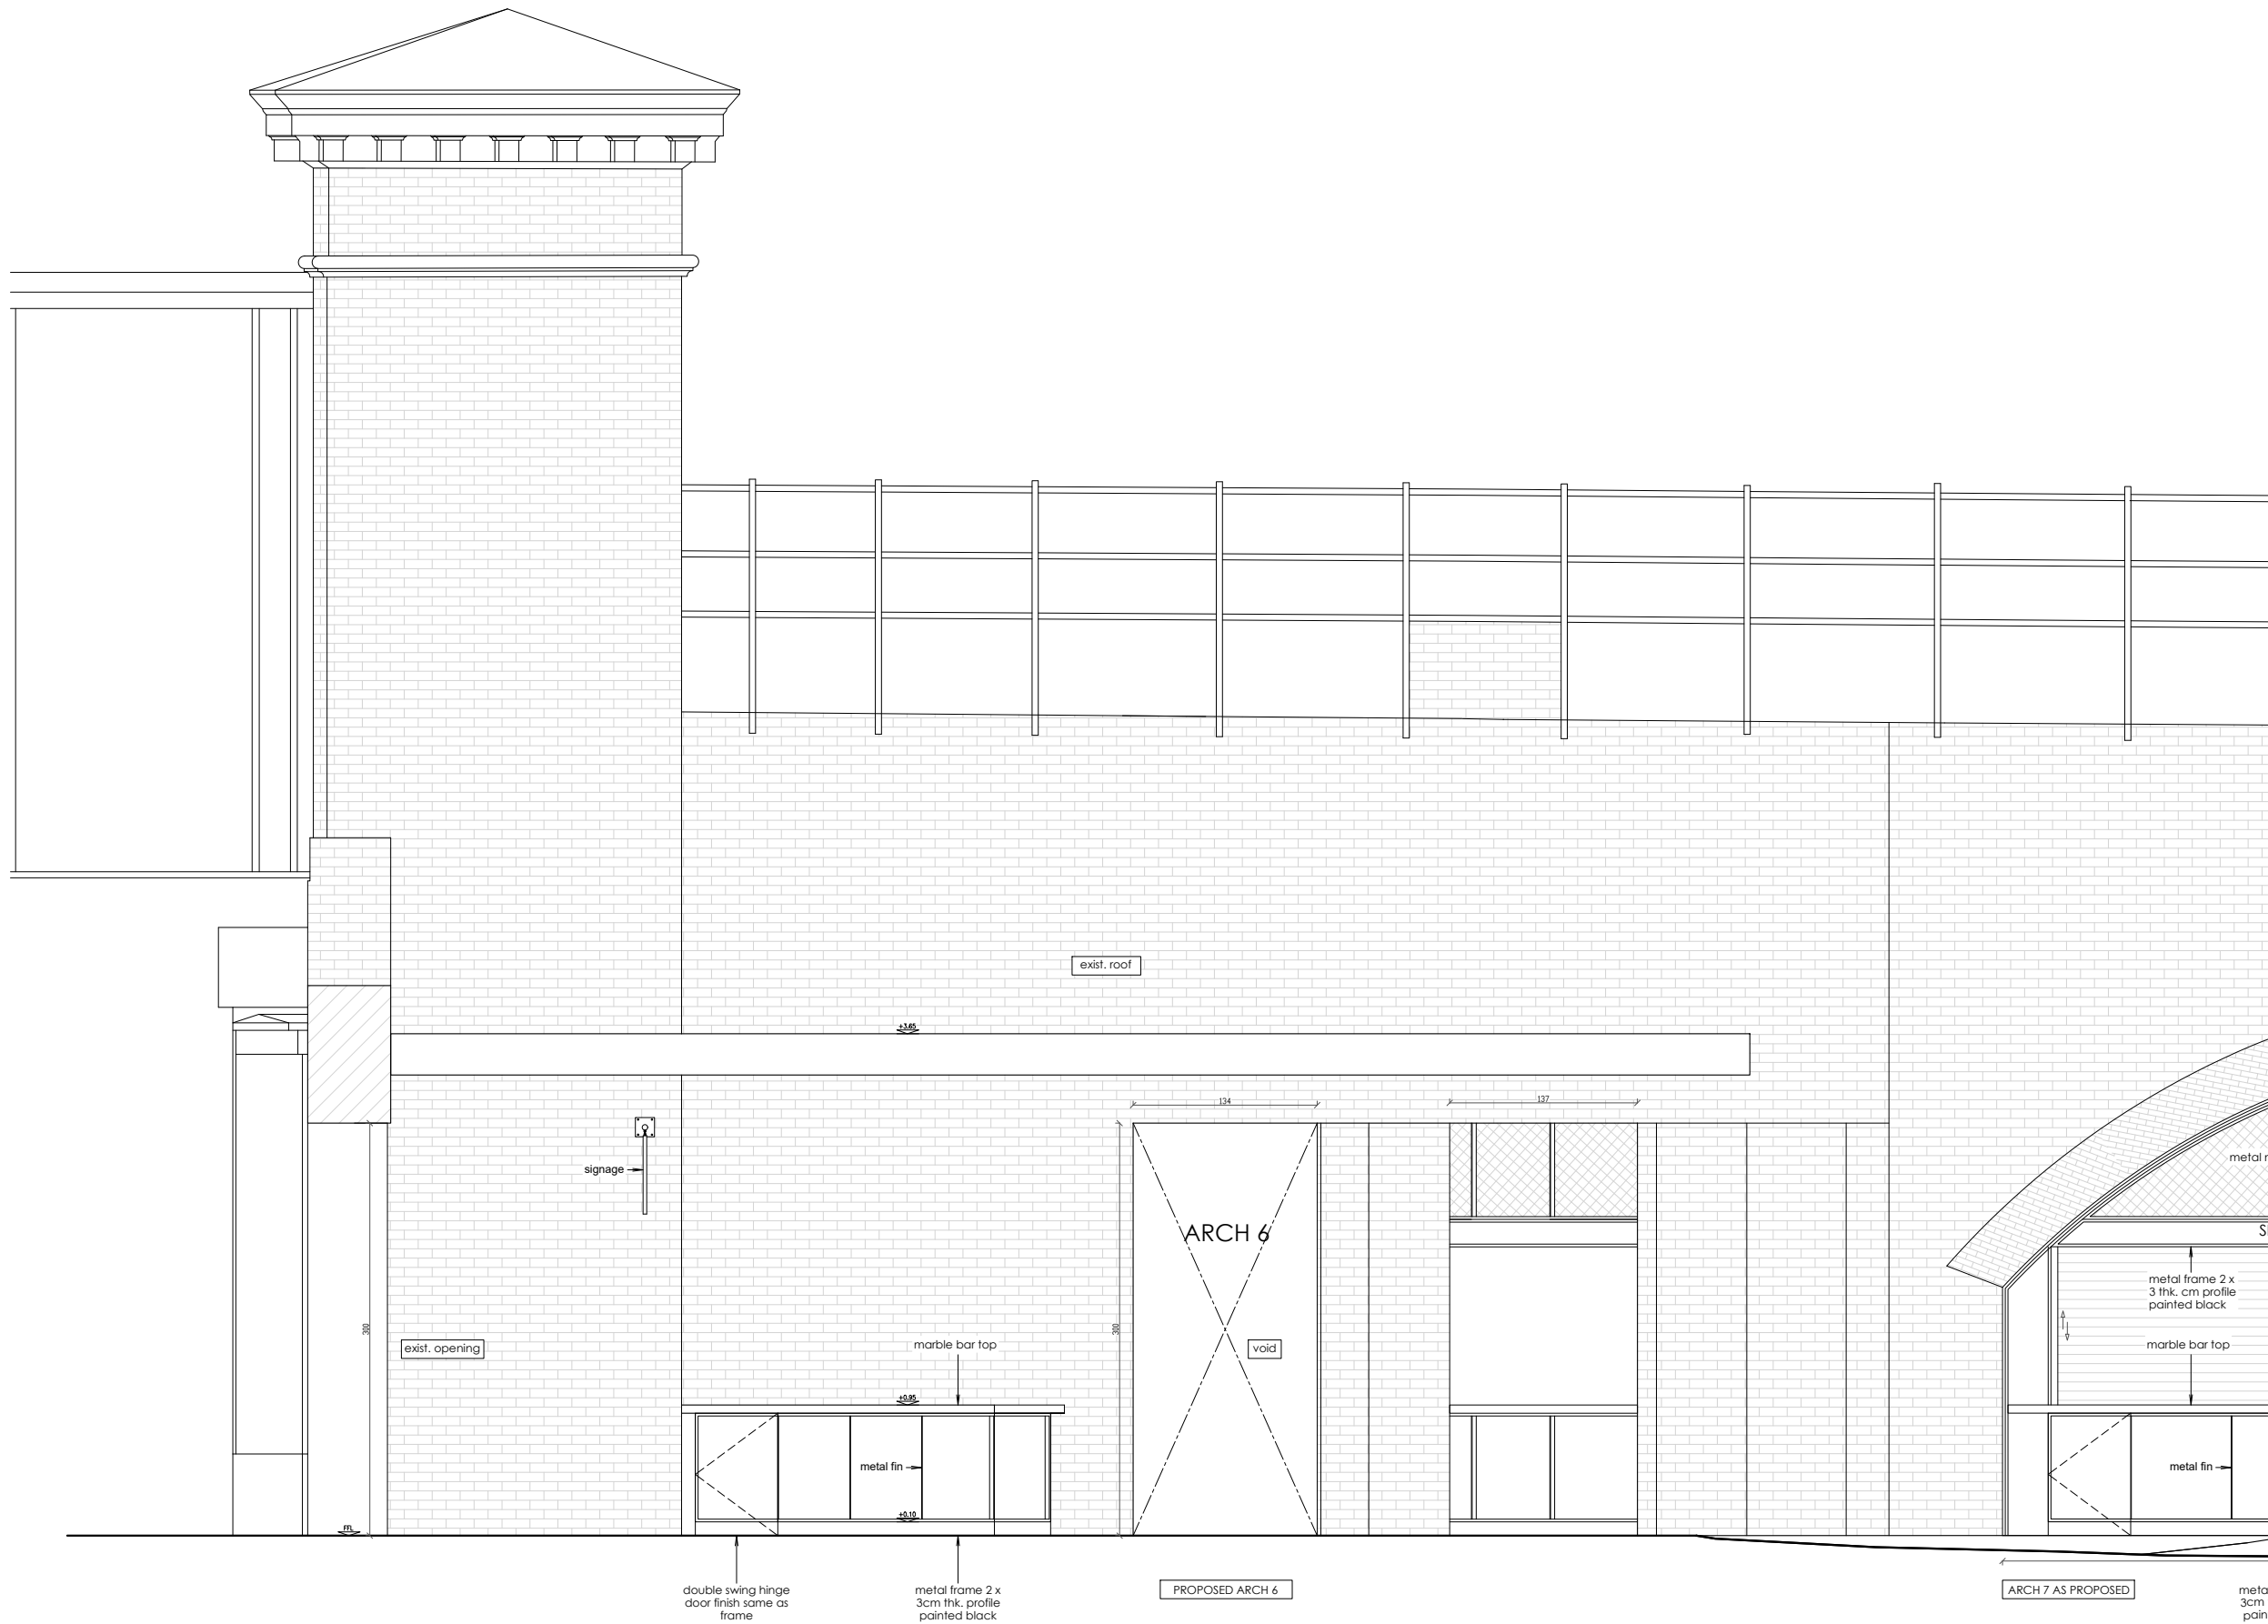

# LABTECH

NOTES:

Drawings to be read in conjunction with all other architectural and design consultant informations.

Site dimensions are to be confirmed on site by contractor or joiner prior to construction.

Do not scale from this drawing.


Drawing dimensions are in centimetres (cm).

REV:	DATE:	DESCRIPTION:

PROJECT:CAMDEN MARKET ARCH 6 & ARCH 7

TITLE: PROPOSED ELEVATION 4

DATE: 21/06/2019	SCALE: 1:5@A3	DRAWN BY: KT
PROJECT NO: CMA6A7	DRAWING NO: CMA6A7P014	

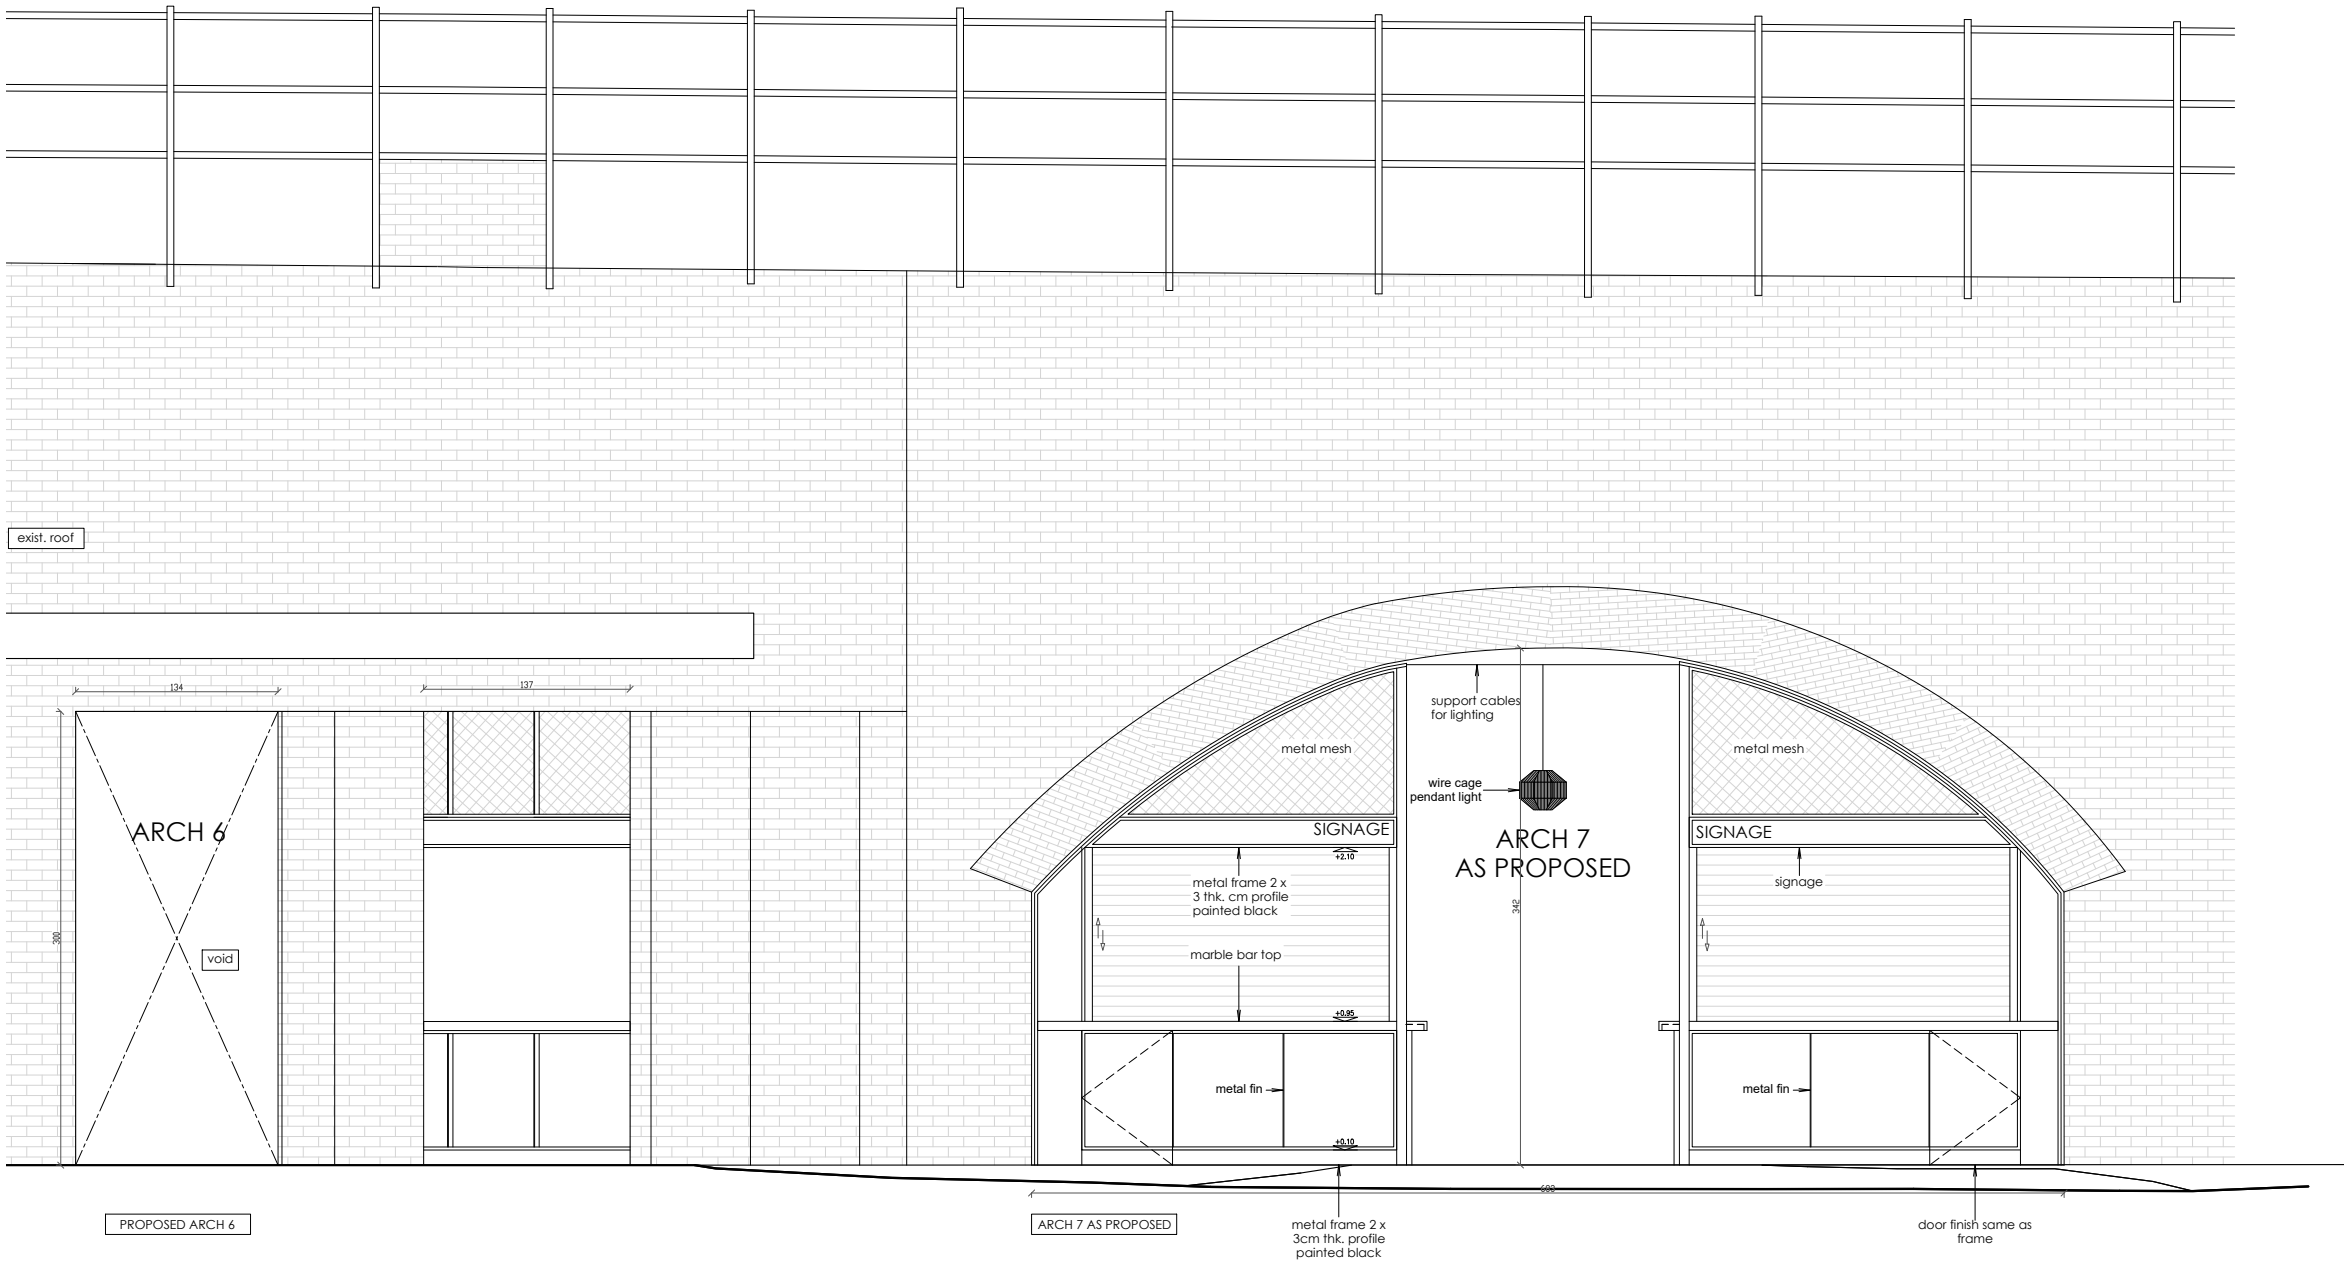

# LABTECH

## NOTES:

Drawings to be read in conjunction with all other architectural and design consultant informations.

Site dimensions are to be confirmed on site by contractor or joiner prior to construction.

Do not scale from this drawing.

Drawing dimensions are in centimetres (cm).


REV:	DATE:	DESCRIPTION:

PROJECT: CAMDEN MARKET ARCH 6 & ARCH 7

TITLE: PROPOSED ELEVATION 4A

DATE: 21/06/2019	SCALE: 1:5 @ A3	DRAWN BY: KT
PROJECT NO: CMA6A7	DRAWING NO: CMA6A7P015	



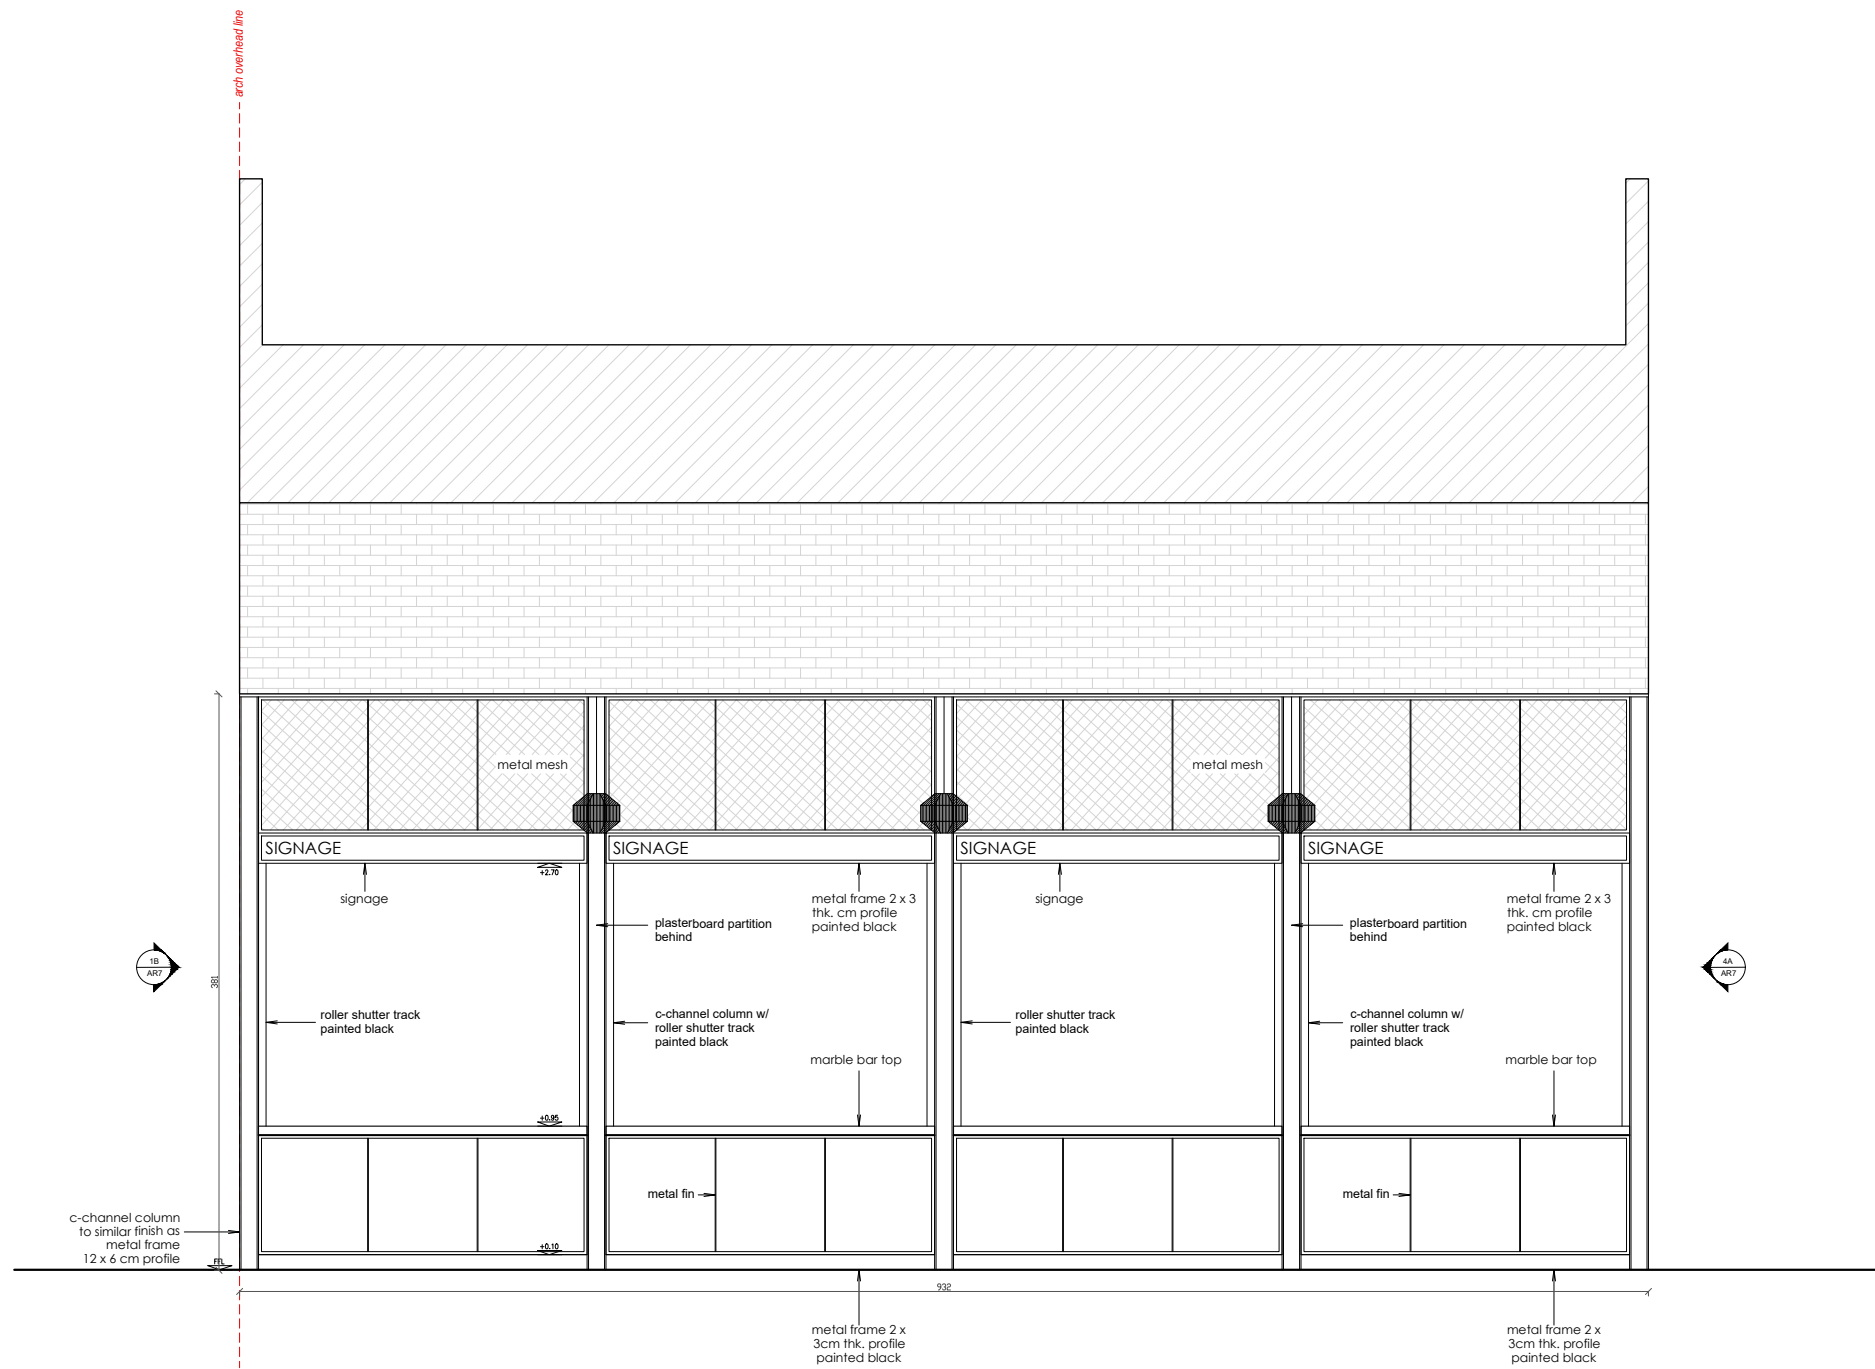

ELEVATION 5  
SCALE 1 : 5

# LABTECH

NOTES:

Drawings to be read in conjunction with all other architectural and design consultant informations.

Site dimensions are to be confirmed on site by contractor or joiner prior to construction.

Do not scale from this drawing.


Drawing dimensions are in centimetres (cm).

REV:	DATE:	DESCRIPTION:

PROJECT: CAMDEN MARKET ARCH 6 & ARCH 7

TITLE: PROPOSED ELEVATION 5

DATE: 21/06/2019	SCALE: 1:50A3	DRAWN BY: KT
PROJECT NO: CMA6A7	DRAWING NO: CMA6A7P016	

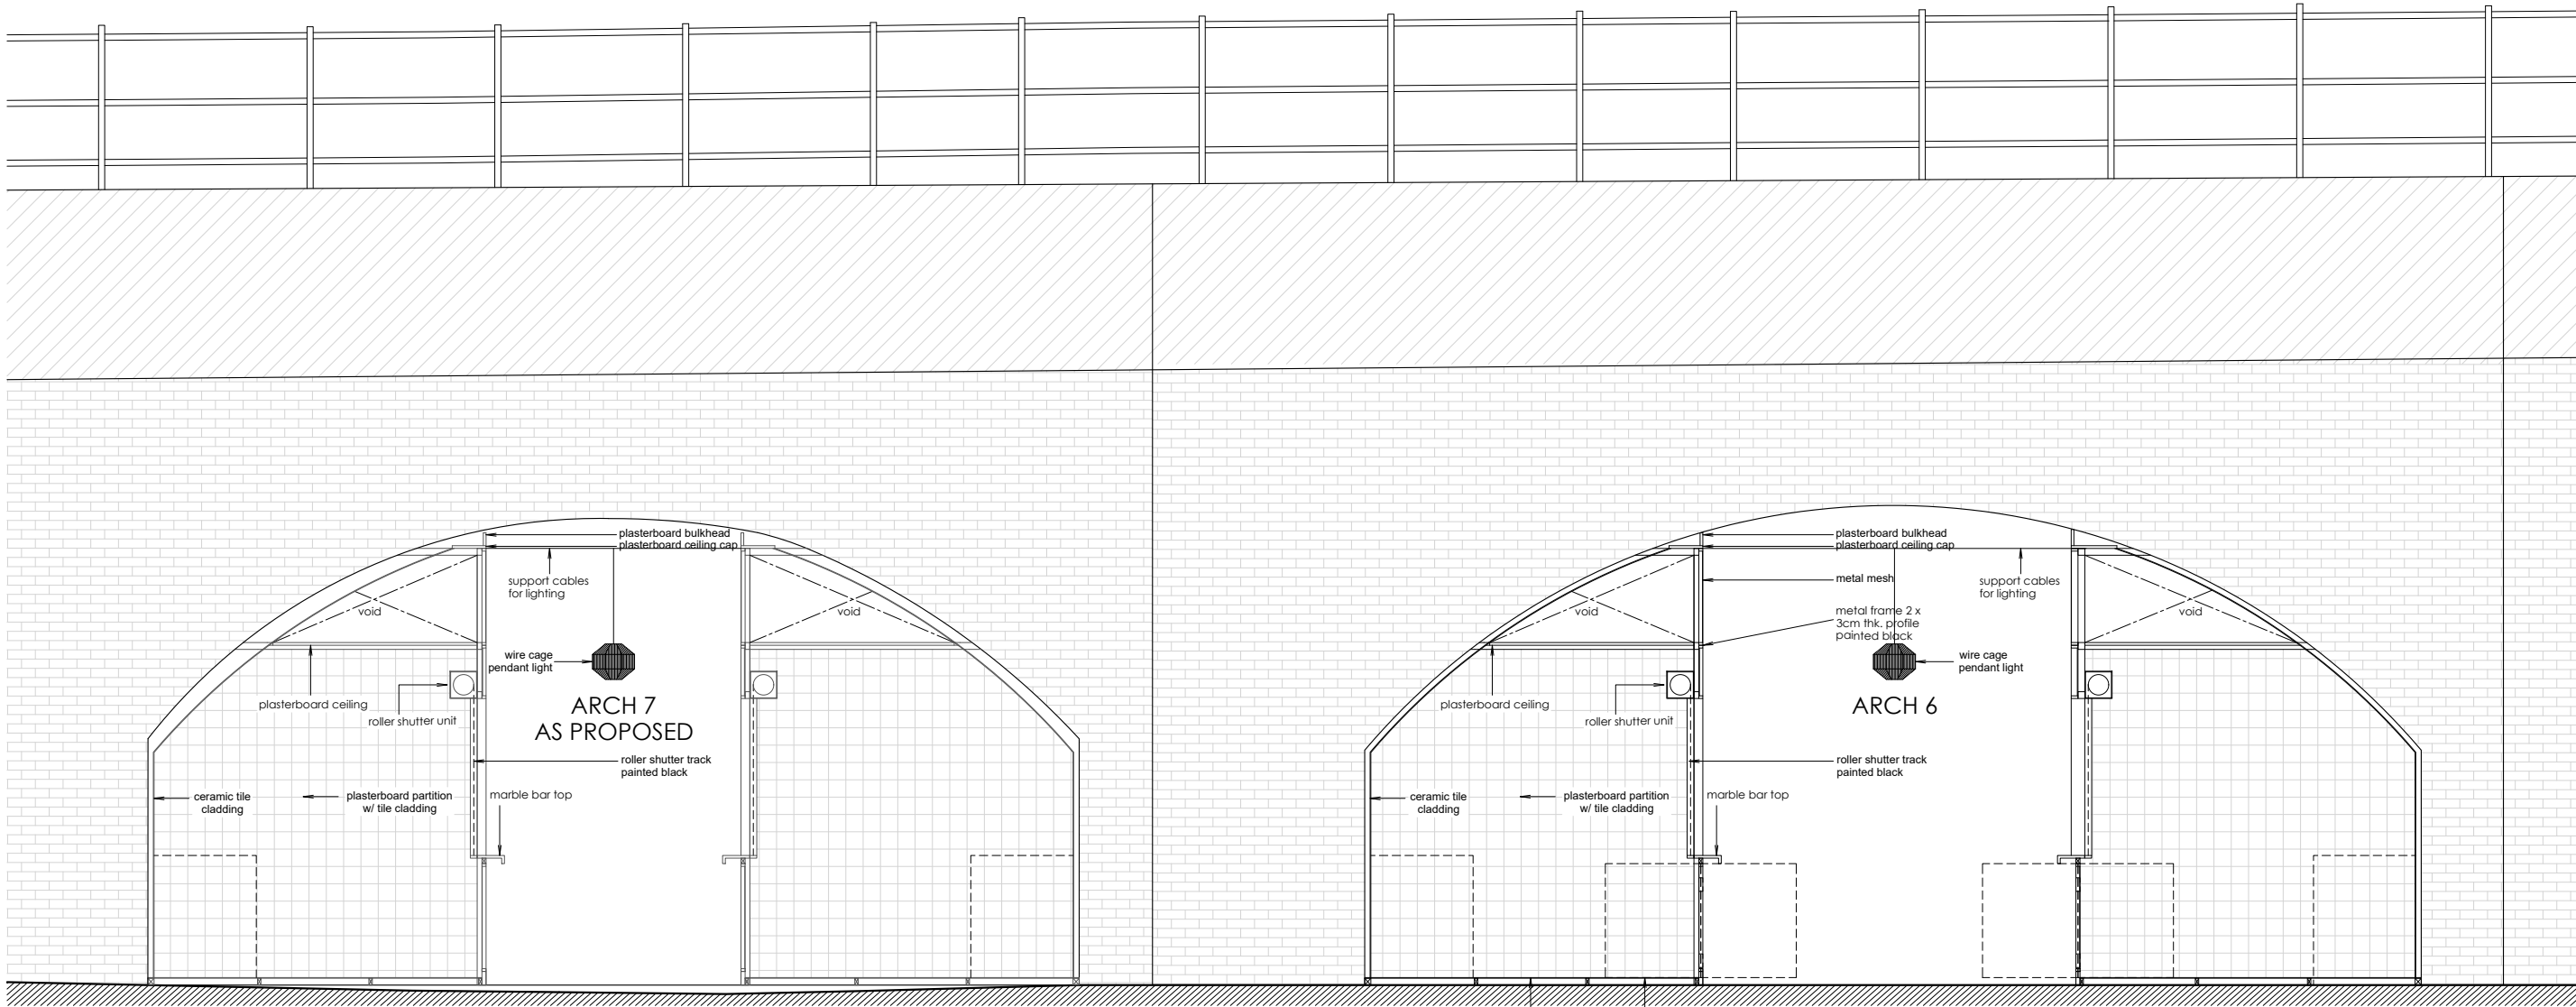

ARCH 7 AS PROPOSED

elevated flooring  
double swing hinge  
door finish same as  
frame

# LABTECH

NOTES:

Drawings to be read in conjunction with all other architectural and design consultant informations.

Site dimensions are to be confirmed on site by contractor or joiner prior to construction.

Do not scale from this drawing.


Drawing dimensions are in centimetres (cm).

REV:	DATE:	DESCRIPTION:


PROJECT: CAMDEN MARKET ARCH 6 & ARCH 7

TITLE: PROPOSED SECTION AA

DATE: 21/06/2019	SCALE: 1:50A3	DRAWN BY: KT
PROJECT NO: CMA6A7	DRAWING NO: CMA6A7P017	

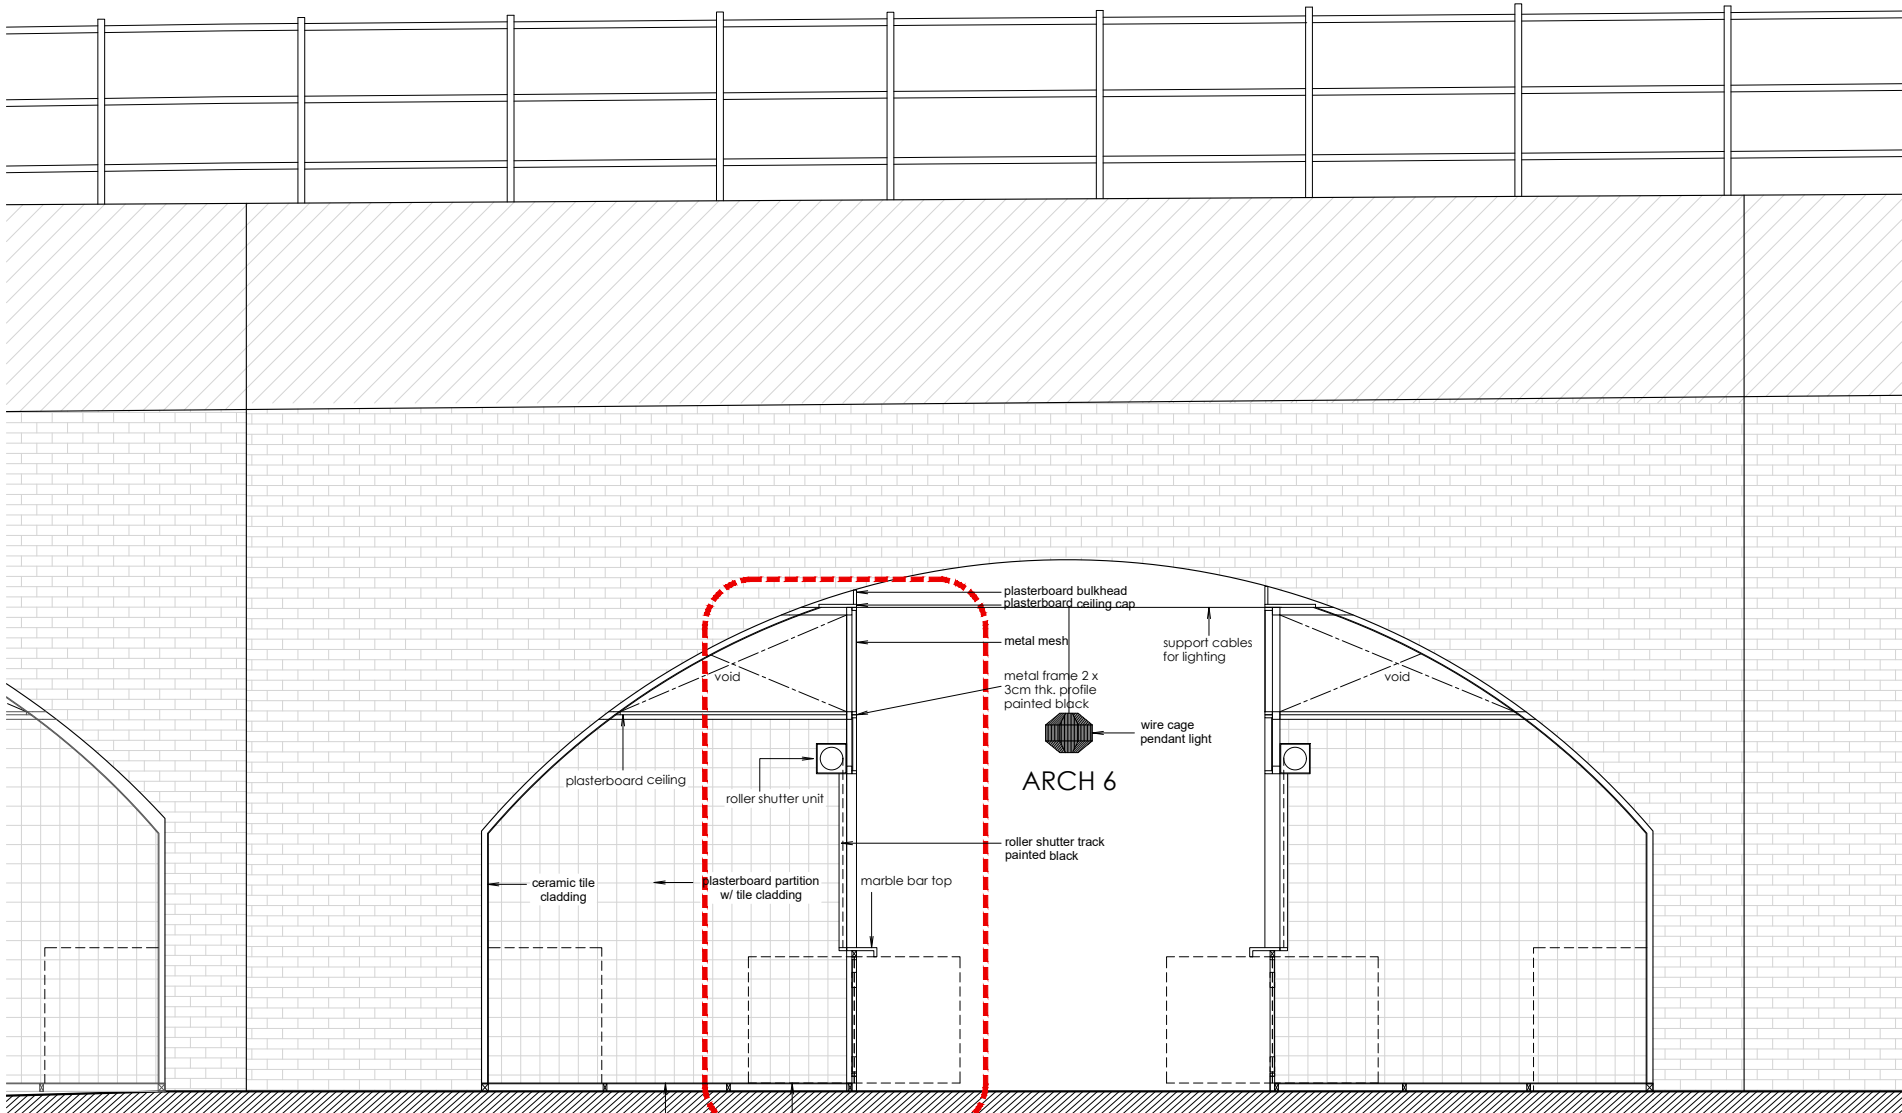

SECTION AA  
SCALE 1 : 5

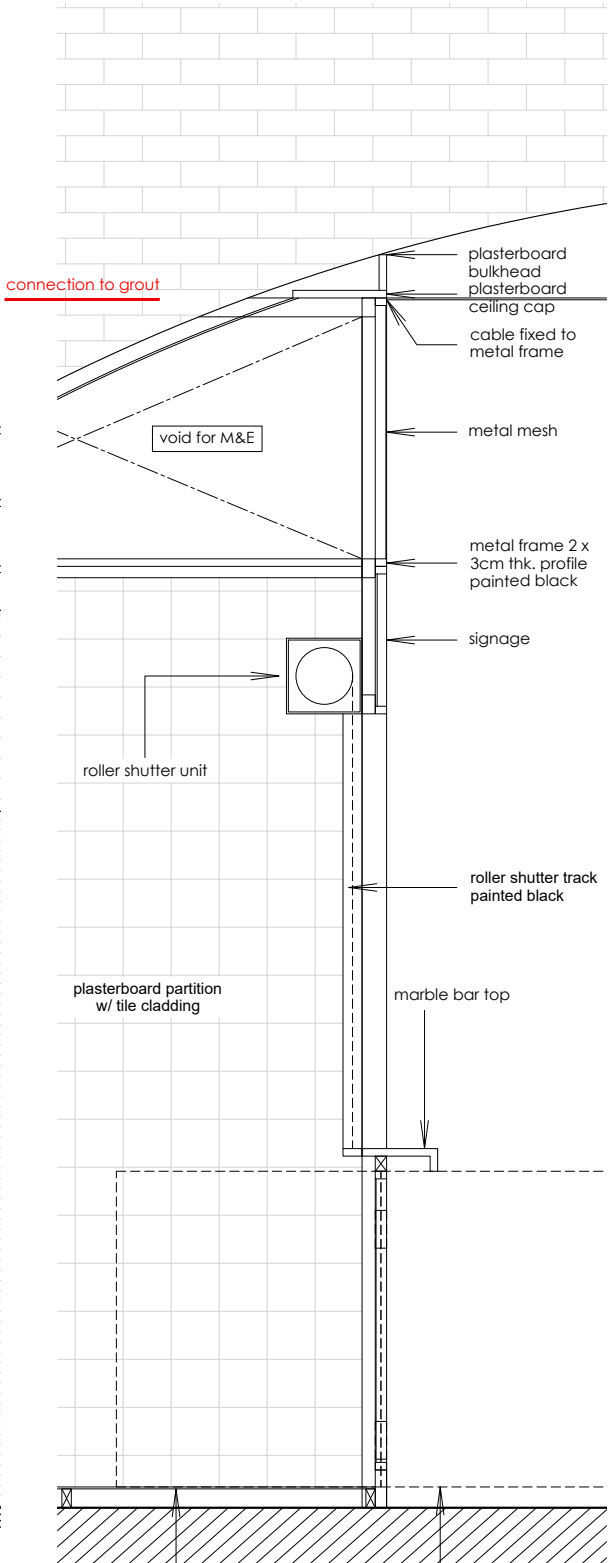

DETAIL A  
SCALE 1 : 2

# LABTECH

## NOTES:

Drawings to be read in conjunction with all other architectural and design consultant informations.

Site dimensions are to be confirmed on site by contractor or joiner prior to construction.

Do not scale from this drawing.


Drawing dimensions are in centimetres (cm).

REV:	DATE:	DESCRIPTION:

PROJECT: CAMDEN MARKET ARCH 6 & ARCH 7

TITLE: PROPOSED SECTION AA & DETAIL A

DATE: 21/06/2019	SCALE: 1:50A3	DRAWN BY: KT
PROJECT NO: CMA6A7	DRAWING NO: CMA6A7P018	

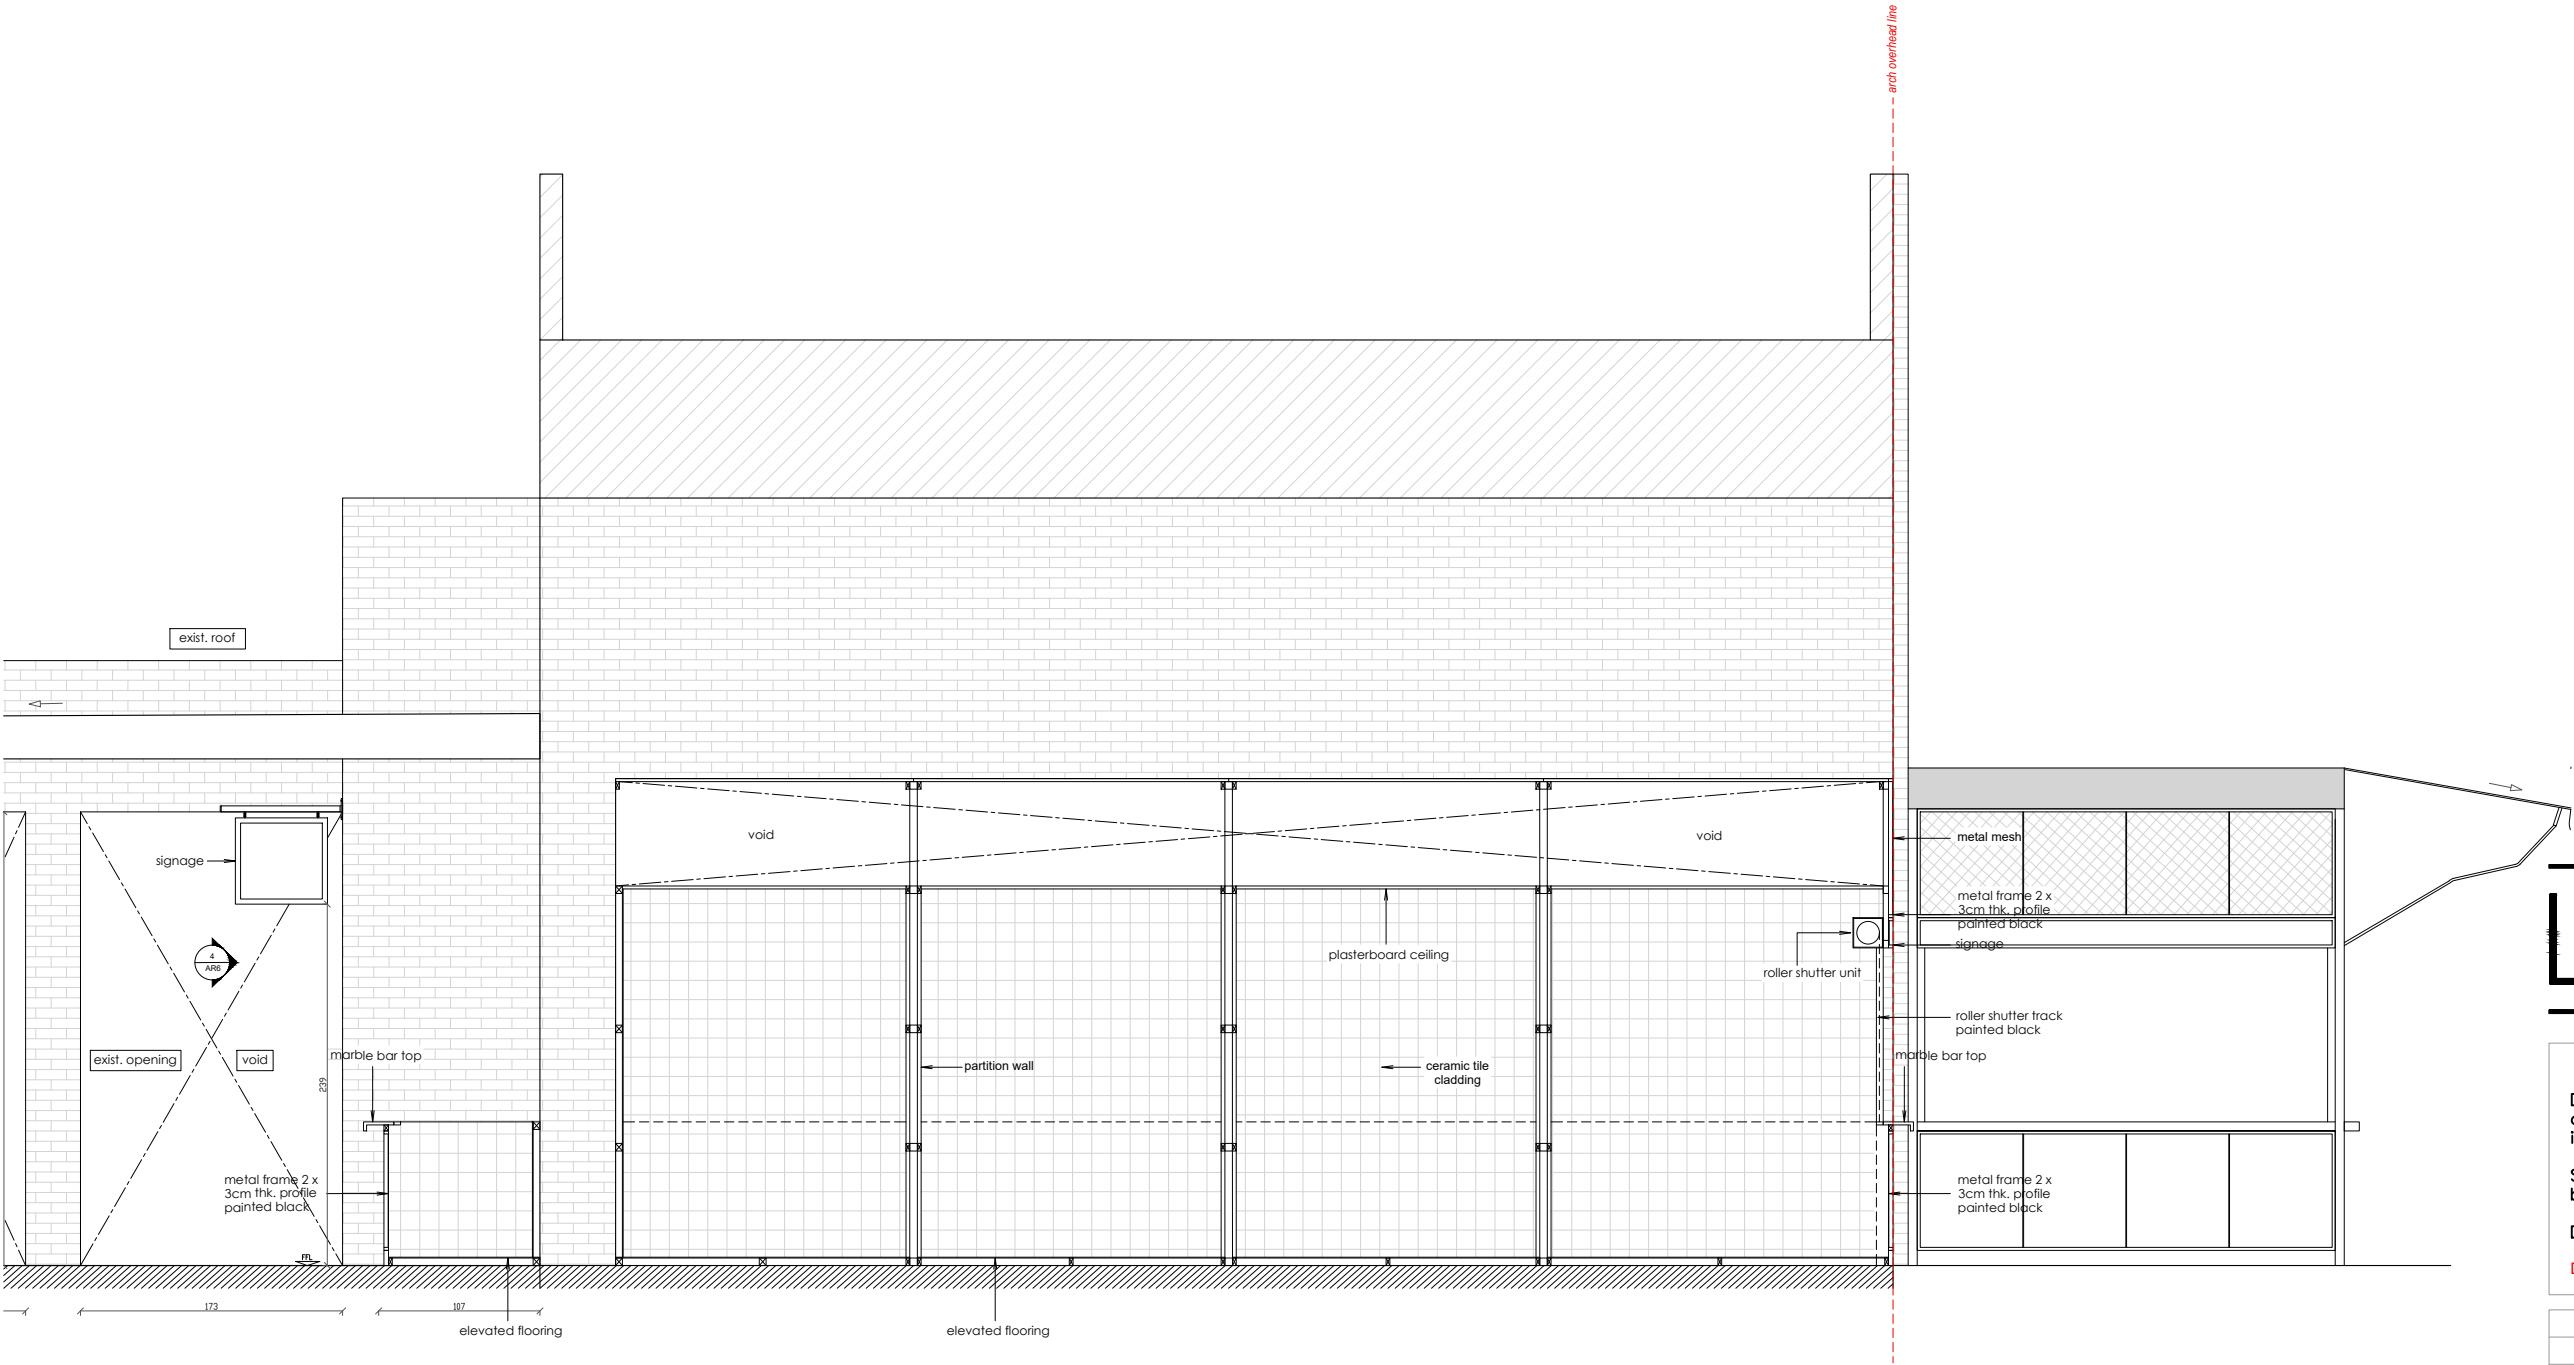

# LABTECH

## NOTES:

Drawings to be read in conjunction with all other architectural and design consultant informations.

Site dimensions are to be confirmed on site by contractor or joiner prior to construction.

Do not scale from this drawing.

Drawing dimensions are in centimetres (cm).

REV:	DATE:	DESCRIPTION:

PROJECT: CAMDEN MARKET ARCH 6 & ARCH 7

TITLE: PROPOSED SECTION BB

DATE: 21/06/2019	SCALE: 1:5 @ A3	DRAWN BY: KT
PROJECT NO: CMA6A7	DRAWING NO: CMA6A7P019	