

PINZAUER

44 Great Russel Street
London WC1B 3PA
www.pinzauer.com

Revision	Date	Description	Drawn	Check
R01	07/11/19	Proposed site plan	GB	GB

Project: **21 Maresfield Gardens** Project number: **002** Drawing name: **Proposed site plan** Drawing number: **16**

Client: **Eli and Aliza Pine**

Date: **15/08/2019** Issue: **R01**
 Scale / Format: **1:200 at A3 / 1:100 at A1** For Planning
 Drawn / Checked: **GB / GB**
 Approved: **GB**
 CAD Reference: **002_A_PL_planning_R02.pln**



PINZAUER

44 Great Russel Street
London WC1B 3PA
www.pinzauer.com

Revision	Date	Description	Drawn	Check
R01	28/10/19	Proposed site section	GB	GB

Project
21 Maresfield Gardens



Client
Eli and Aliza Pine

Project number
002

Drawing name
Proposed site section

Drawing number
17

Date	15/08/2019	Issue	R01
Scale / Format	1:200 at A3 / 1:100 at A1		
Drawn / Checked	GB / GB		For Planning
Approved	GB		
CAD Reference	002_A_SE_planning_R01.pln		

 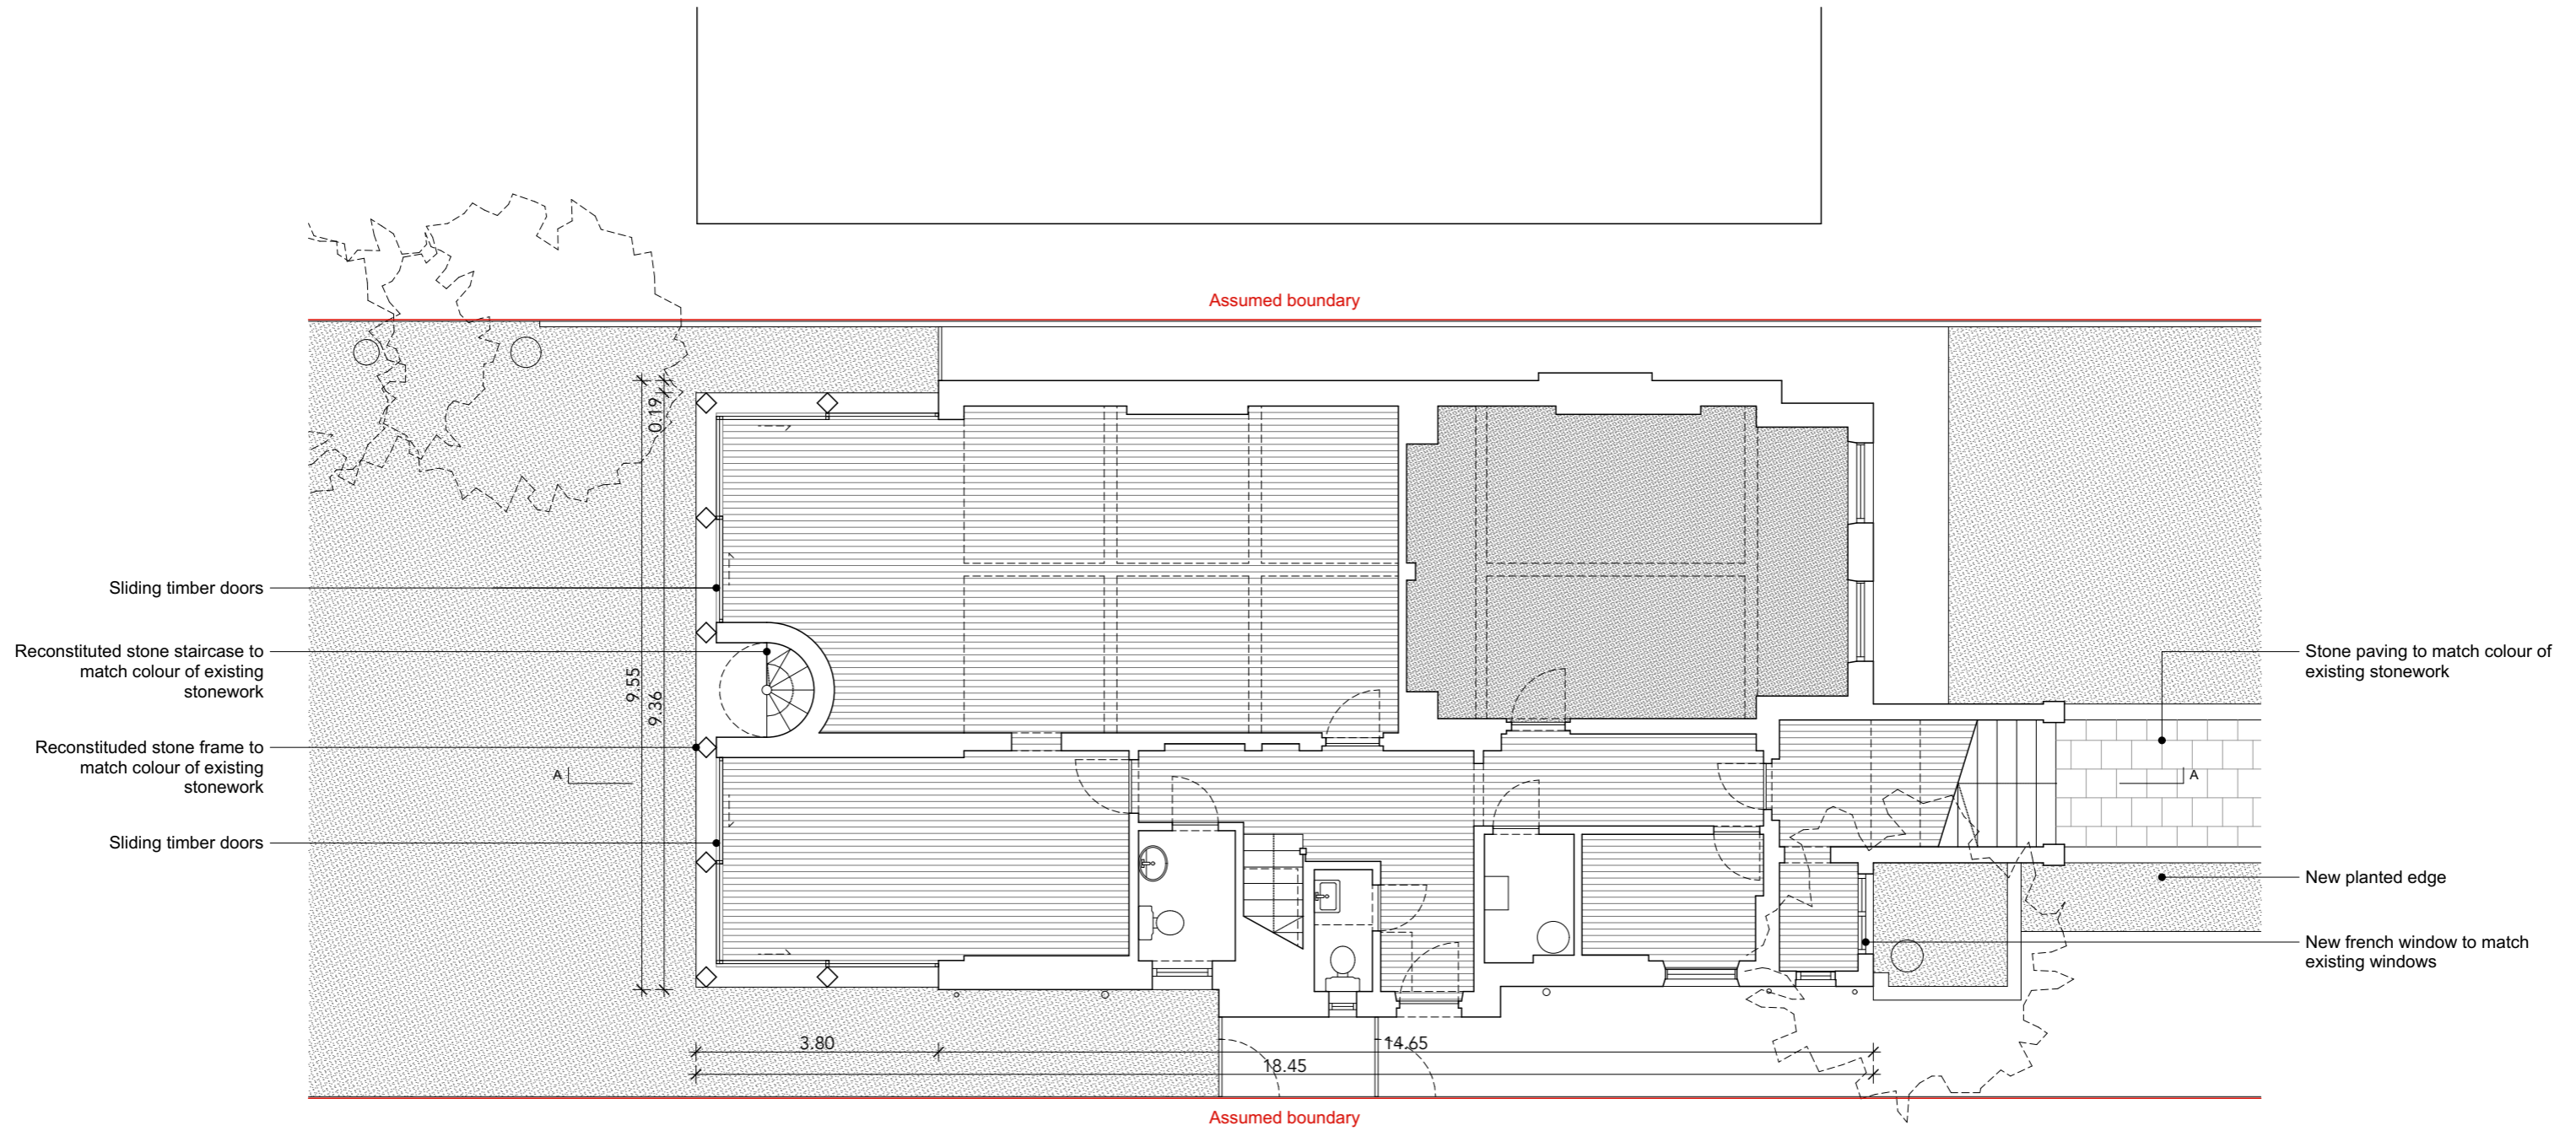

PINZAUER

44 Great Russel Street
London WC1B 3PA
www.pinzauer.com

Revision	Date	Description	Drawn	Check
R01	07/11/19	Proposed lower ground floor plan	GB	GB

Project
21 Maresfield Gardens

Client
Eli and Aliza Pine



Project number
002

Drawing name
Proposed lower ground floor plan

Date **15/08/2019**
Scale / Format **1:100 at A3 / 1:50 at A1**
Drawn / Checked **GB / GB**
Approved **GB**
CAD Reference **002_A_PL_planning_R02.pln**

Drawing number
18

Issue
R01
For Planning

 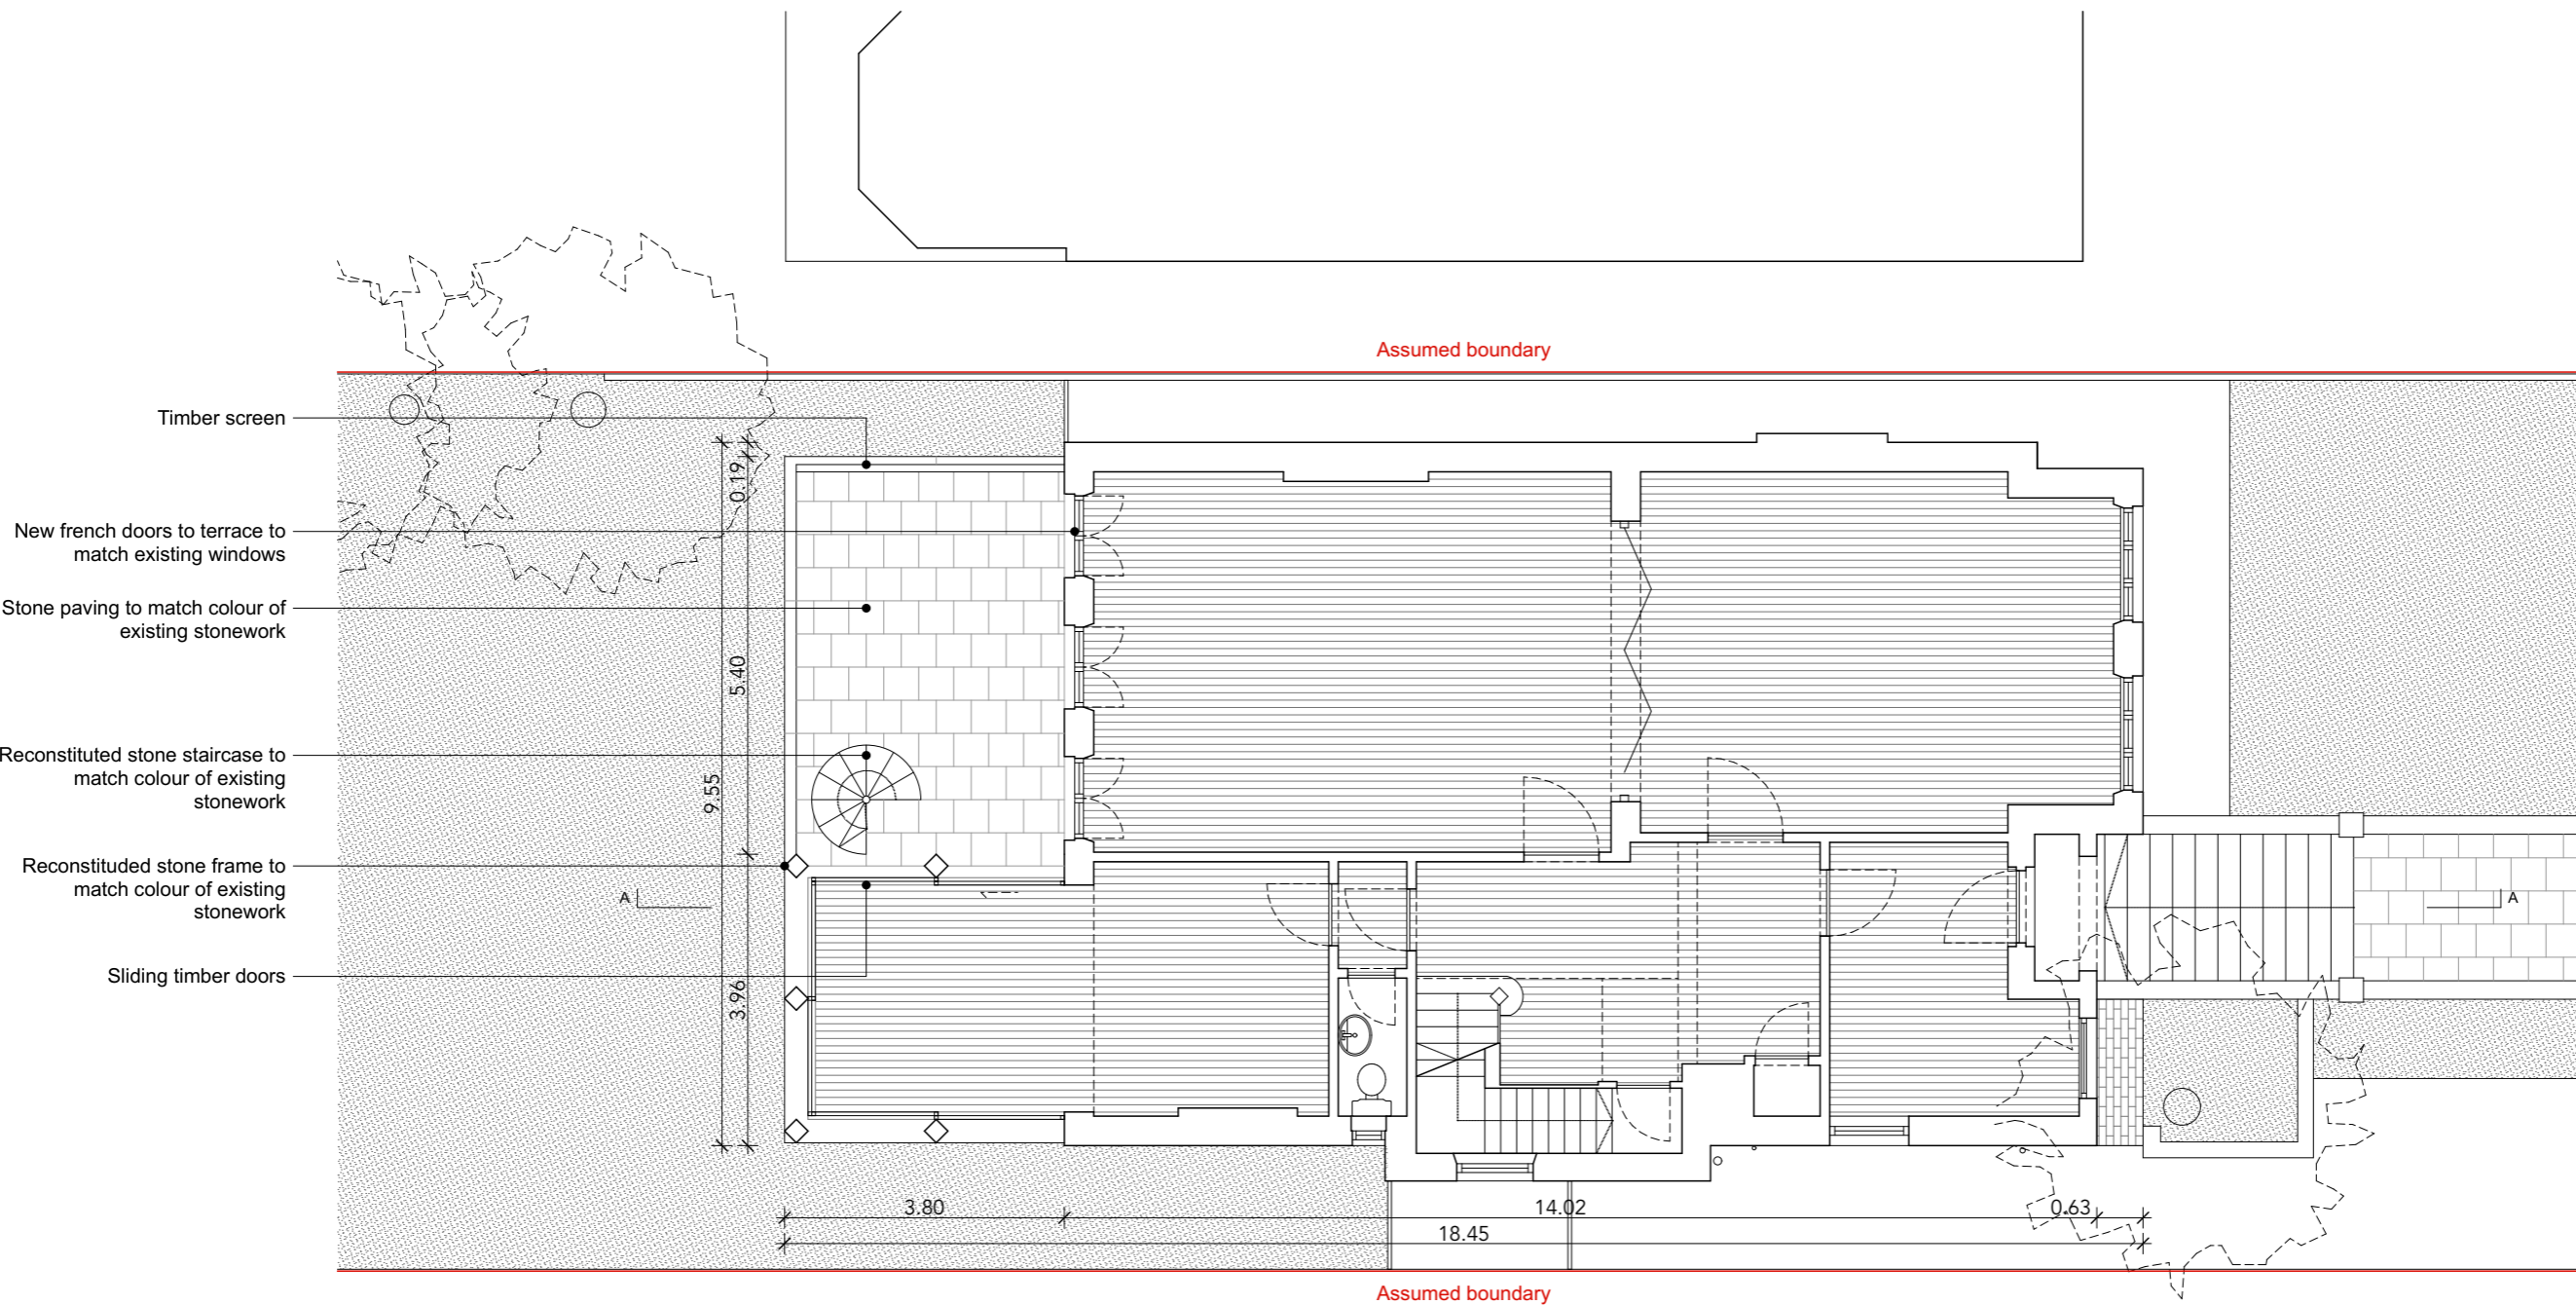

PINZAUER

44 Great Russel Street
London WC1B 3PA
www.pinzauer.com

Revision	Date	Description	Drawn	Check
R02	07/11/19	Proposed upper ground floor plan	GB	GB
R01	28/10/19	Proposed upper ground floor plan	GB	GB

Project
21 Maresfield Gardens

Project number
002


Client
Eli and Aliza Pine

Drawing name
Proposed upper ground floor plan

Date **15/08/2019**
Scale / Format **1:100 at A3 / 1:50 at A1**
Drawn / Checked **GB / GB**
Approved **GB**
CAD Reference **002_A_PL_planning_R02.pln**

Drawing number
19

Issue
R02
For Planning

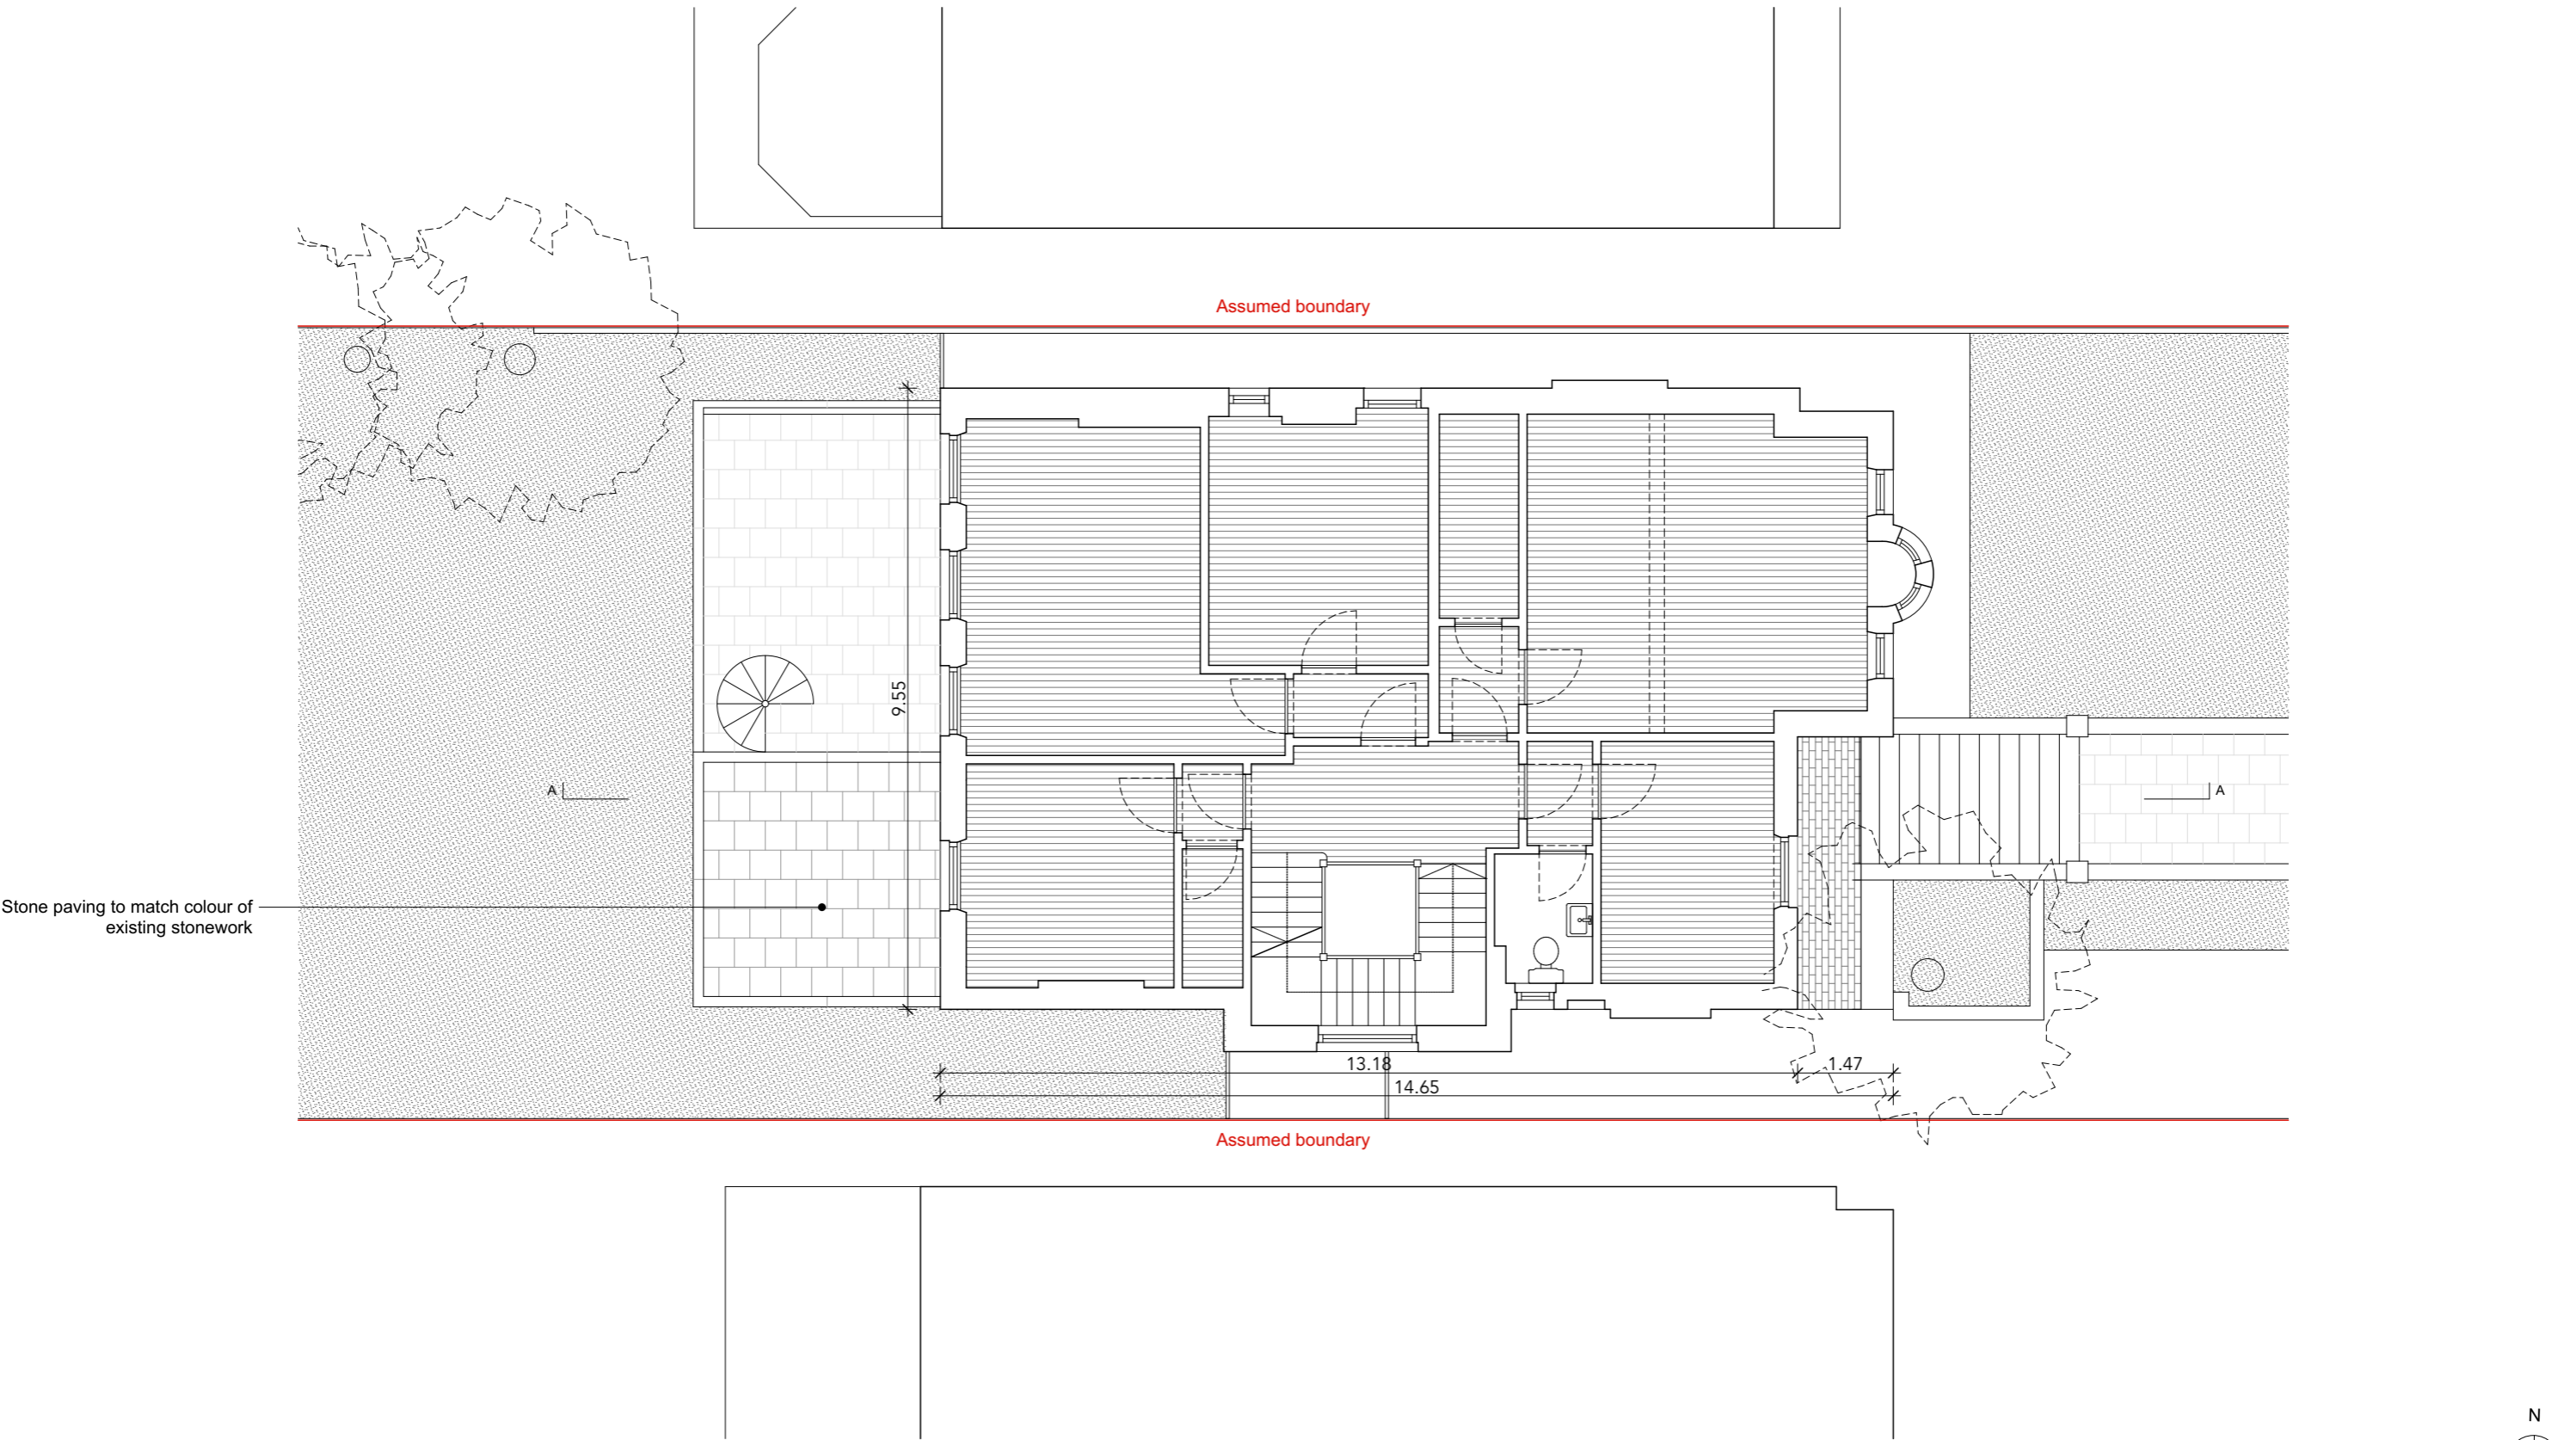

PINZAUER

44 Great Russel Street
London WC1B 3PA
www.pinzauer.com

Revision	Date	Description	Drawn	Check
R02	07/11/19	Proposed first floor plan	GB	GB
R01	28/10/19	Proposed first floor plan	GB	GB

Project
21 Maresfield Gardens

Client
Eli and Aliza Pine


Project number
002

Drawing name
Proposed first floor plan

Date **15/08/2019**
Scale / Format **1:100 at A3 / 1:50 at A1**
Drawn / Checked **GB / GB**
Approved **GB**
CAD Reference **002_A_PL_planning_R02.pln**

Drawing number
20

Issue
R02
For Planning

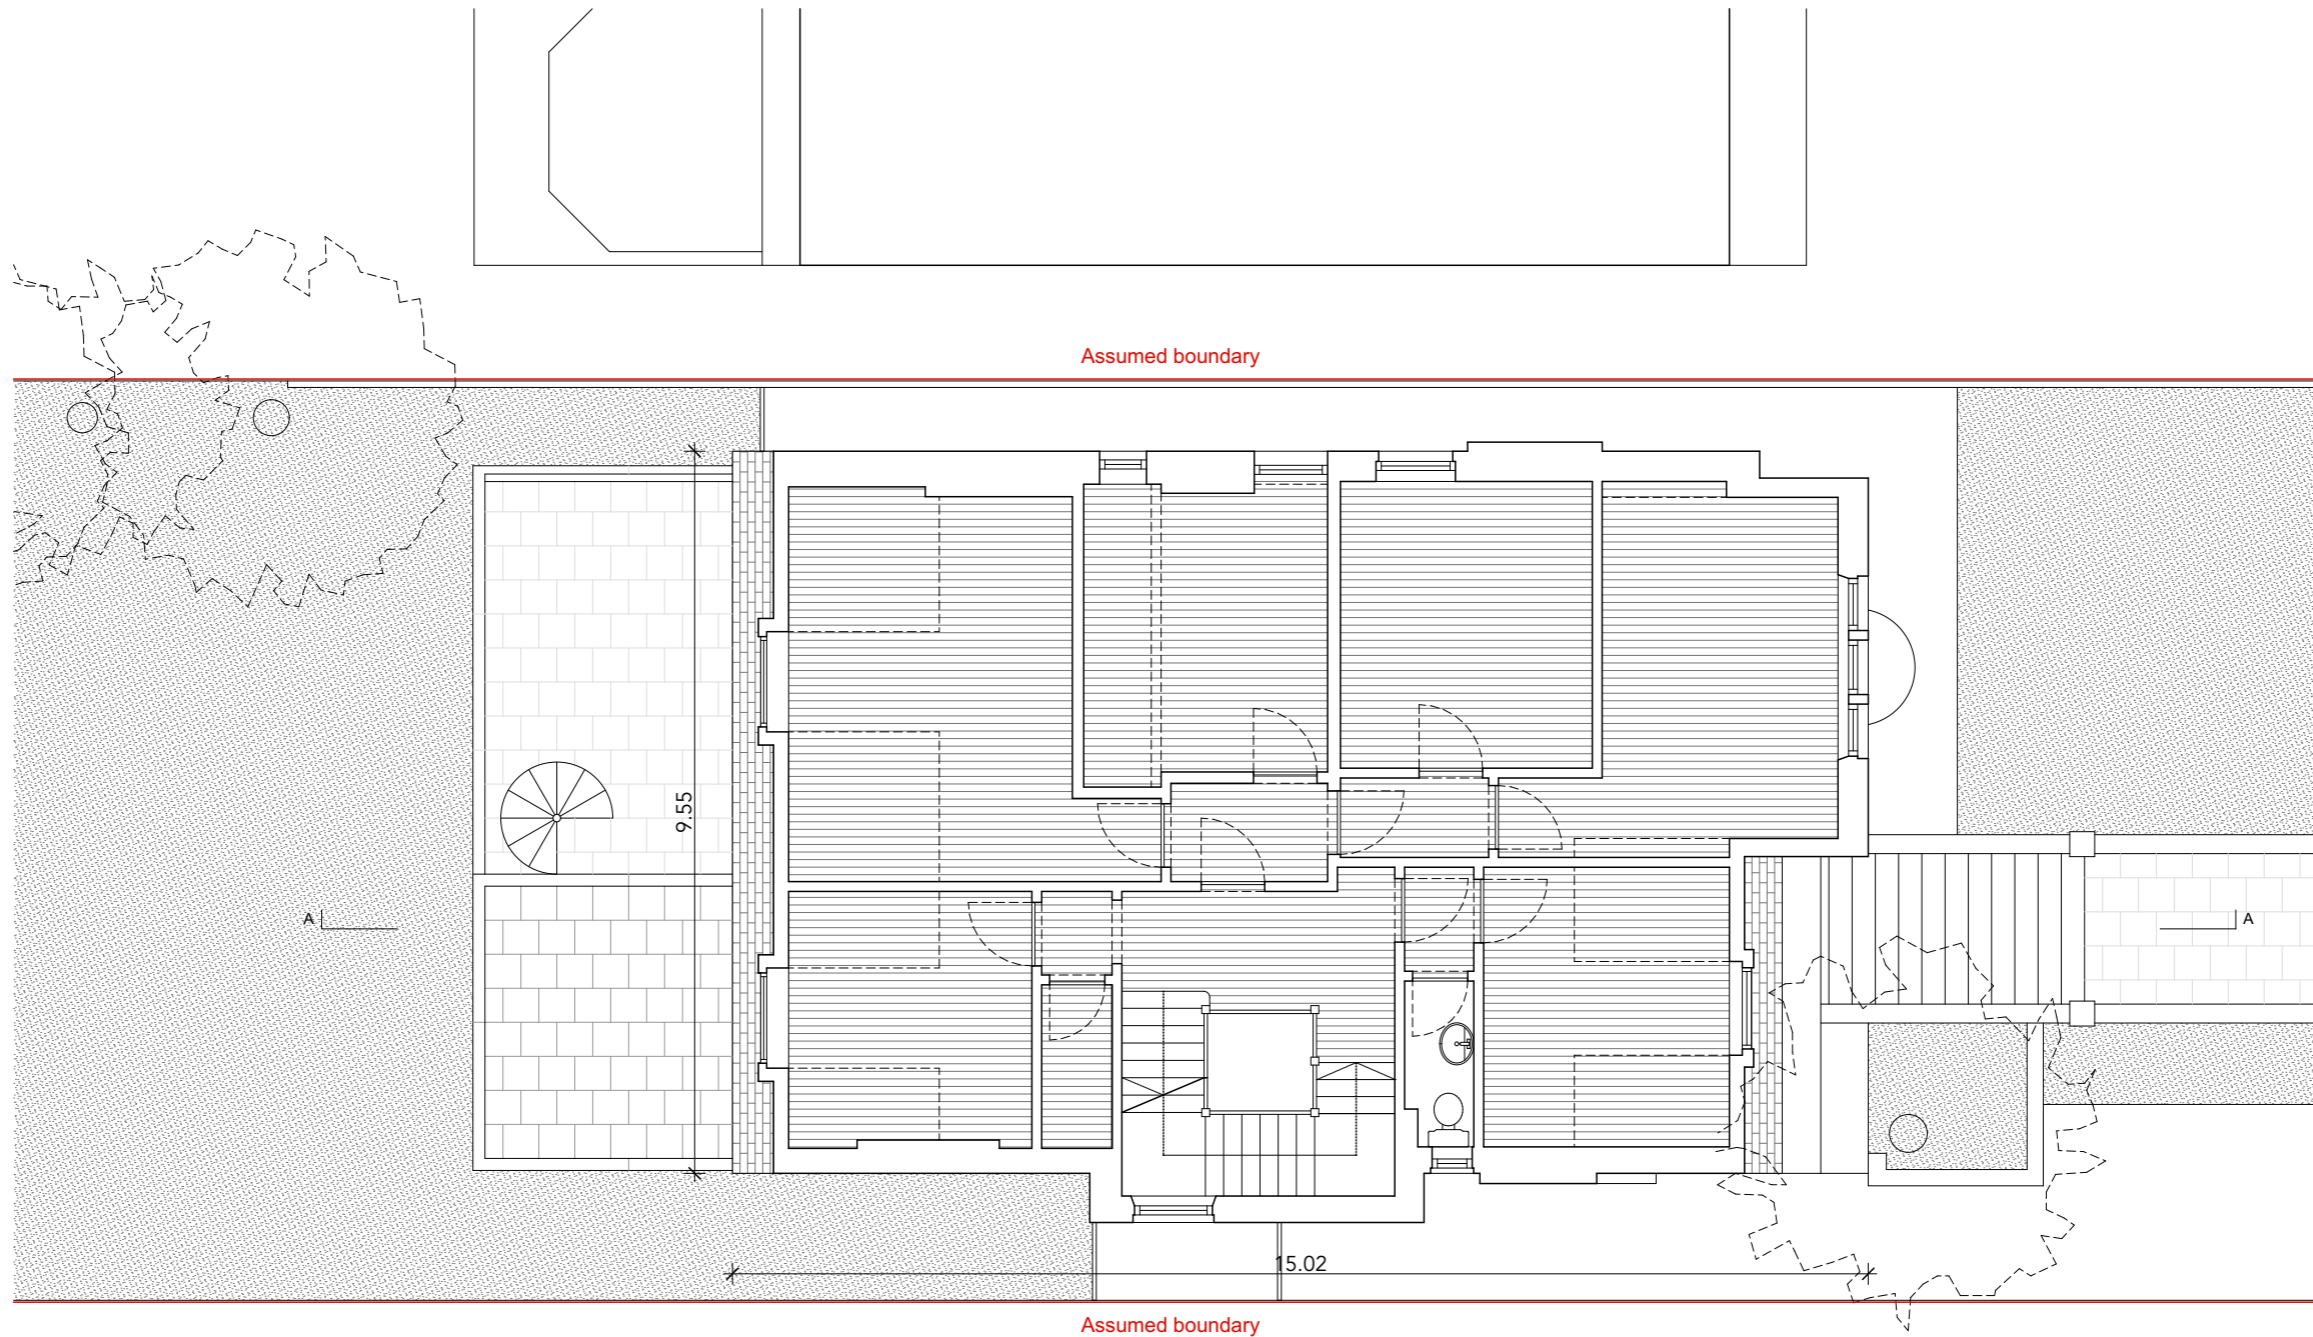

PINZAUER

44 Great Russel Street
London WC1B 3PA
www.pinzauer.com

Revision	Date	Description	Drawn	Check
R02	07/11/19	Proposed second floor plan	GB	GB
R01	28/10/19	Proposed second floor plan	GB	GB

Project
21 Maresfield Gardens

Client
Eli and Aliza Pine


Project number
002

Drawing name
Proposed second floor plan

Drawing number
21

Date **15/08/2019**
Scale / Format **1:100 at A3 / 1:50 at A1**
Drawn / Checked **GB / GB**
Approved **GB**
CAD Reference **002_A_PL_planning_R02.pln**

Issue
R02
For Planning

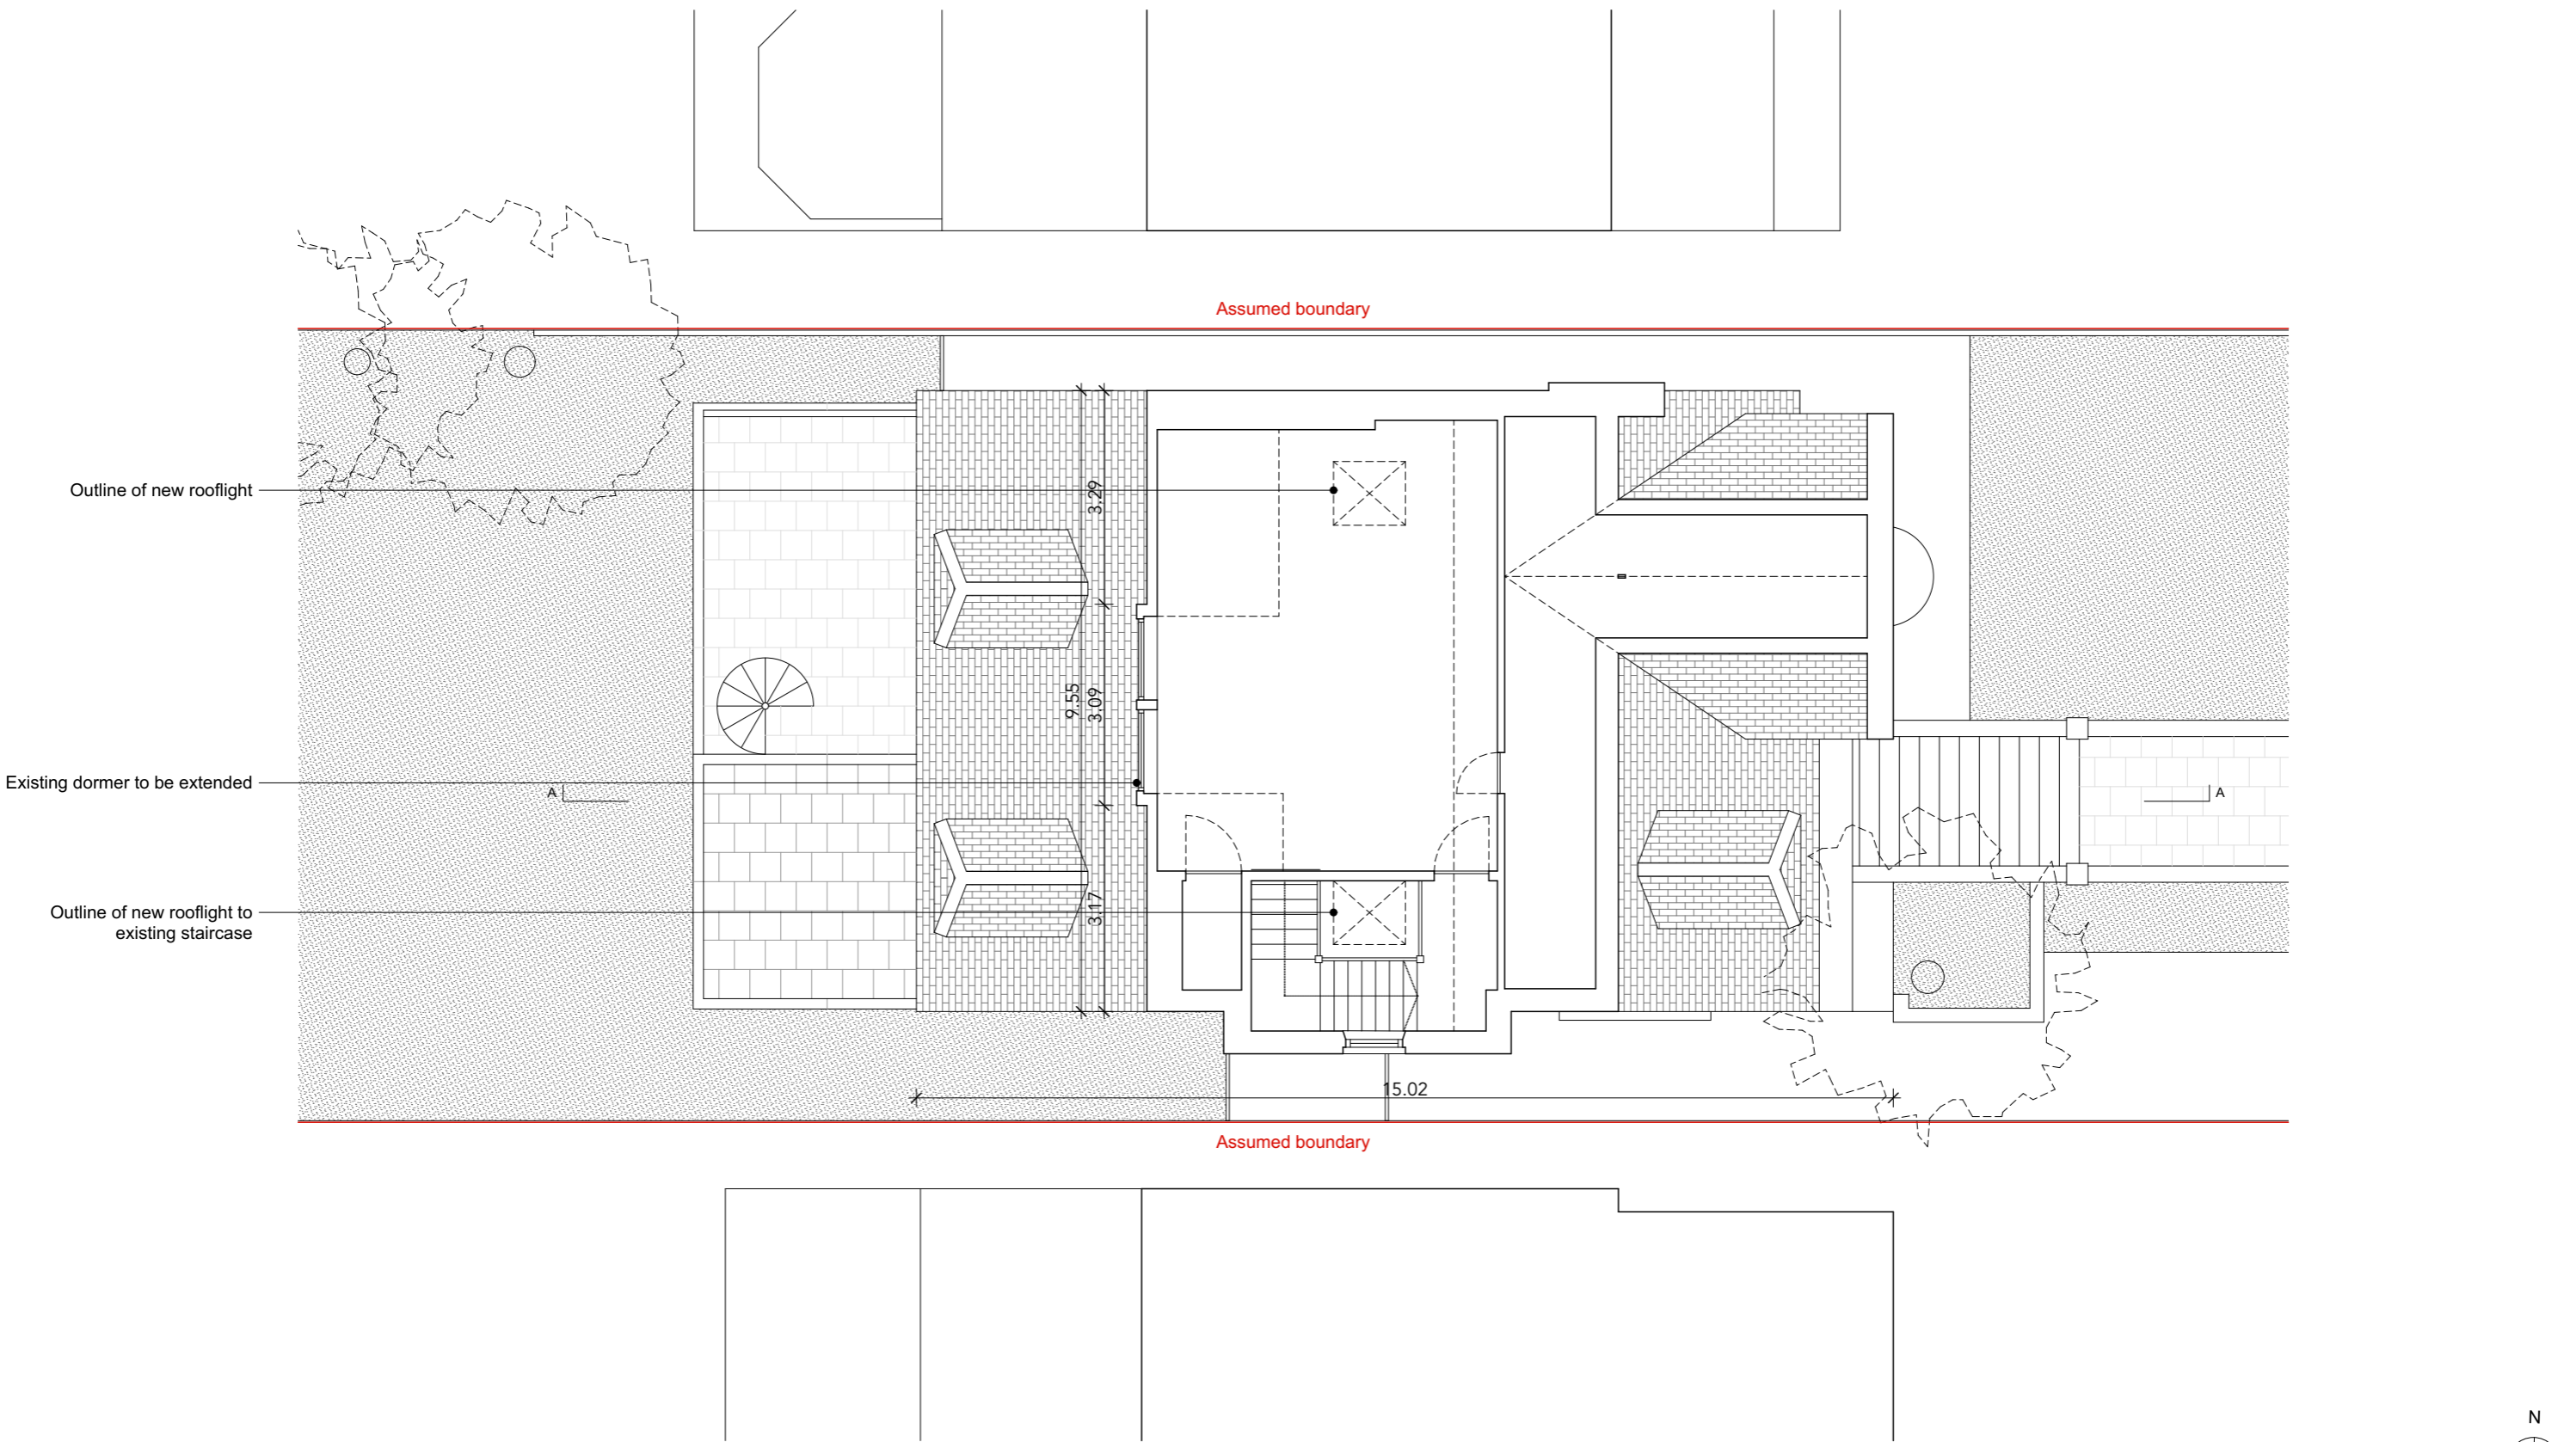

PINZAUER

44 Great Russel Street
London WC1B 3PA
www.pinzauer.com

Revision	Date	Description	Drawn	Check
R02	07/11/19	Proposed third floor plan	GB	GB
R01	28/10/19	Proposed third floor plan	GB	GB

Project
21 Maresfield Gardens

Client
Eli and Aliza Pine

Project number
002

Drawing name
Proposed third floor plan

Date
15/08/2019

Scale / Format
1:100 at A3 / 1:50 at A1



Drawn / Checked
GB / GB

Approved
GB

CAD Reference
002_A_PL_planning_R02.pln

Drawing number
22

Issue
R02
For Planning

 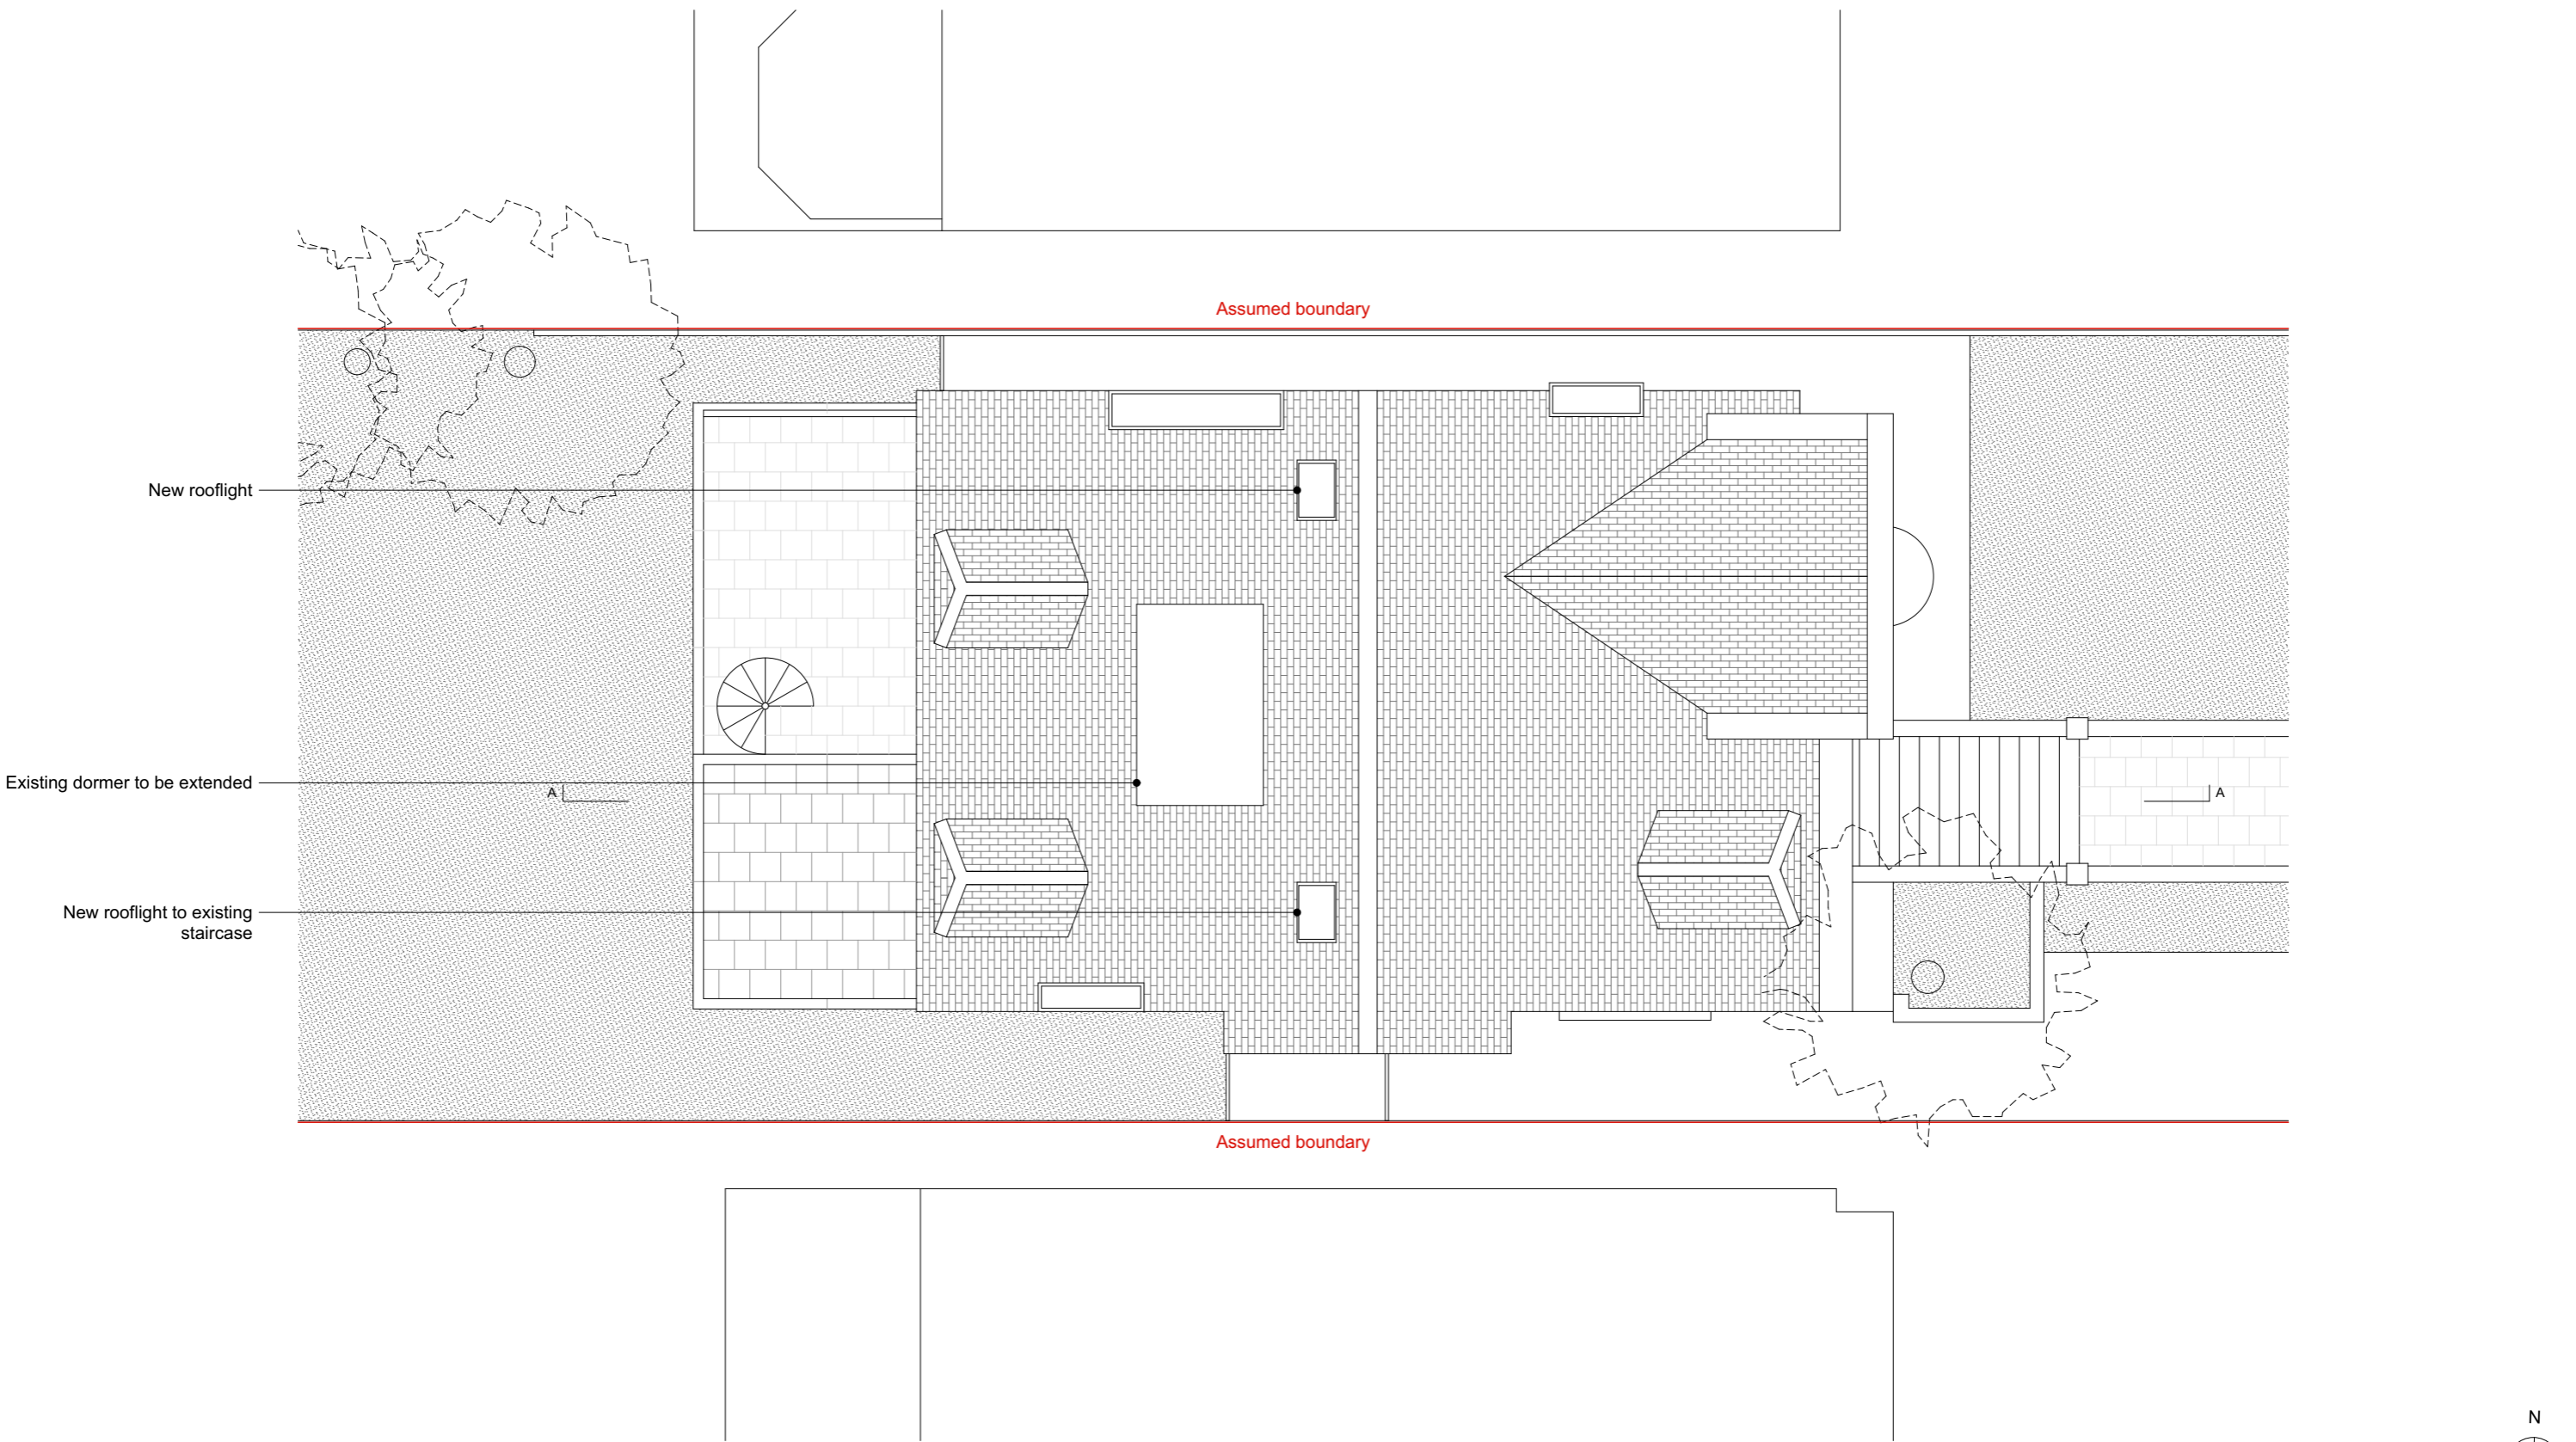

PINZAUER

44 Great Russel Street
London WC1B 3PA
www.pinzauer.com

Revision	Date	Description	Drawn	Check
R02	07/11/19	Proposed roof plan	GB	GB
R01	28/10/19	Proposed roof plan	GB	GB

Project
21 Maresfield Gardens

Client
Eli and Aliza Pine

Project number
002

Drawing name
Proposed roof plan

Date **15/08/2019**
Scale / Format **1:100 at A3 / 1:50 at A1**
Drawn / Checked **GB / GB**
Approved **GB**
CAD Reference **002_A_PL_planning_R02.pln**

Drawing number
23

Issue
R02
For Planning

Assumed boundary



PINZAUER

44 Great Russel Street
London WC1B 3PA
www.pinzauer.com

Revision	Date	Description	Drawn	Check
R01	28/10/19	Proposed section A	GB	GB

Project
21 Maresfield Gardens

Client
Eli and Aliza Pine


Project number
002

Drawing name
Proposed section A

Drawing number
24

Date **15/08/2019**
Scale / Format **1:100 at A3 / 1:50 at A1**
Drawn / Checked **GB / GB**
Approved **GB**
CAD Reference **002_A_SE_planning_R01.pln**

Issue
R01
For Planning

 

PINZAUER

44 Great Russel Street
London WC1B 3PA
www.pinzauer.com

Revision	Date	Description	Drawn	Check
R01	28/10/19	Proposed east elevation	GB	GB

Project
21 Maresfield Gardens

Client
Eli and Aliza Pine

Project number
002

Drawing name
Proposed east elevation

Drawing number
25

Date	15/08/2019
Scale / Format	1:100 at A3 / 1:50 at A1
Drawn / Checked	GB / GB
Approved	GB
CAD Reference	002_A_EL_planning_R01.pln

Issue
R01
For Planning

Assumed boundary



- Timber screen
- Reconstituted stone frame to match colour of existing stonework
- Sliding timber doors



PINZAUER

44 Great Russel Street
London WC1B 3PA
www.pinzauer.com

Revision	Date	Description	Drawn	Check
R02	07/11/19	Proposed north elevation	GB	GB
R01	28/10/19	Proposed north elevation	GB	GB

Project
21 Maresfield Gardens

Client
Eli and Aliza Pine

Project number
002

Drawing name
Proposed north elevation

Drawing number
26

Date	15/08/2019	Issue	R02
Scale / Format	1:100 at A3 / 1:50 at A1		
Drawn / Checked	GB / GB		For Planning
Approved	GB		
CAD Reference	002_A_EL_planning_R02.pln		

Clay roof tiles to match existing

Reconstituted stone frame to match colour of existing stonework

Obscure glazing

Sliding timber doors

Assumed boundary



New planted edge



PINZAUER

44 Great Russel Street
London WC1B 3PA
www.pinzauer.com

Revision	Date	Description	Drawn	Check
R01	28/10/19	Proposed south elevation	GB	GB

Project
21 Maresfield Gardens

Client
Eli and Aliza Pine

Project number
002

Drawing name
Proposed south elevation

Drawing number
27

Date	15/08/2019	Issue	R01
Scale / Format	1:100 at A3 / 1:50 at A1		
Drawn / Checked	GB / GB		For Planning
Approved	GB		
CAD Reference	002_A_EL_planning_R01.pln		



PINZAUER

44 Great Russel Street
London WC1B 3PA
www.pinzauer.com

Revision	Date	Description	Drawn	Check
R01	28/10/19	Proposed west elevation	GB	GB

Project
21 Maresfield Gardens

Client
Eli and Aliza Pine

Project number
002

Drawing name
Proposed west elevation

Drawing number
28

Date
15/08/2019

Scale / Format
1:100 at A3 / 1:50 at A1

Drawn / Checked
GB / GB

Approved
GB

CAD Reference
002_A_EL_planning_R01.pln

Issue
R01
For Planning