



EXTERNAL SEATING AREA SCHEDULE

Tables 600mm Dia. = 2
 Tables 800mmx800mm = 2
 Chairs = 12

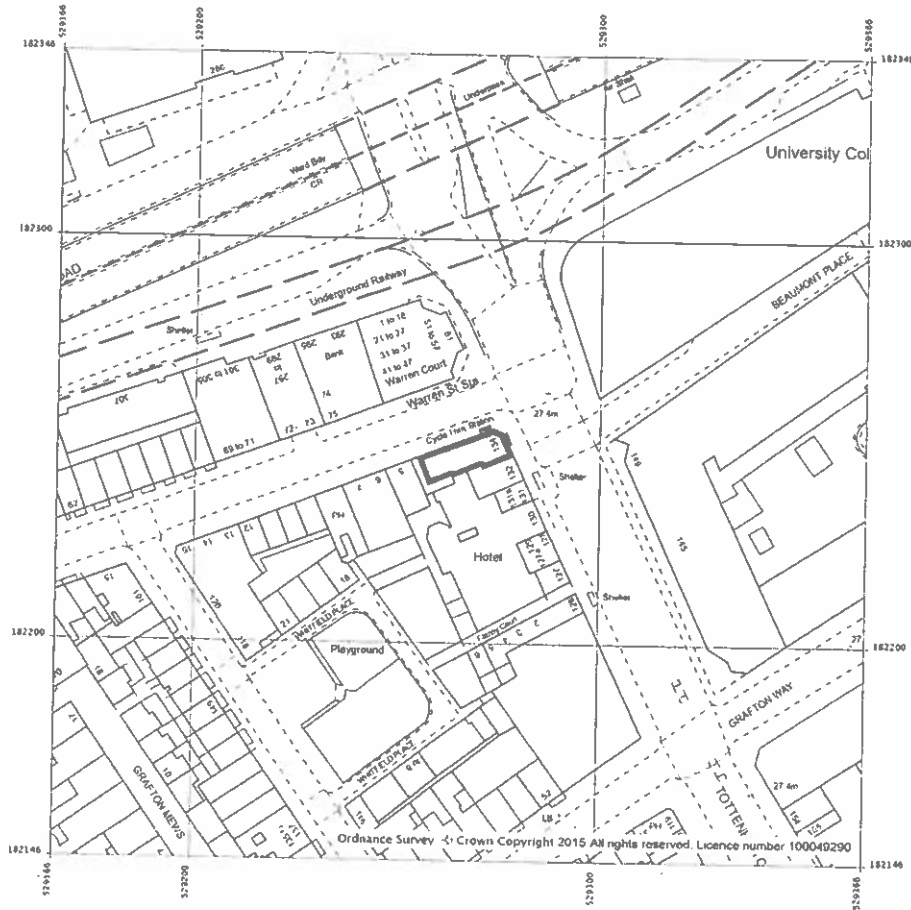

SITE PLAN
 SCALE 1:1250

Ordnance Survey Crown Copyright 2015 All rights reserved. Licence number 100049290

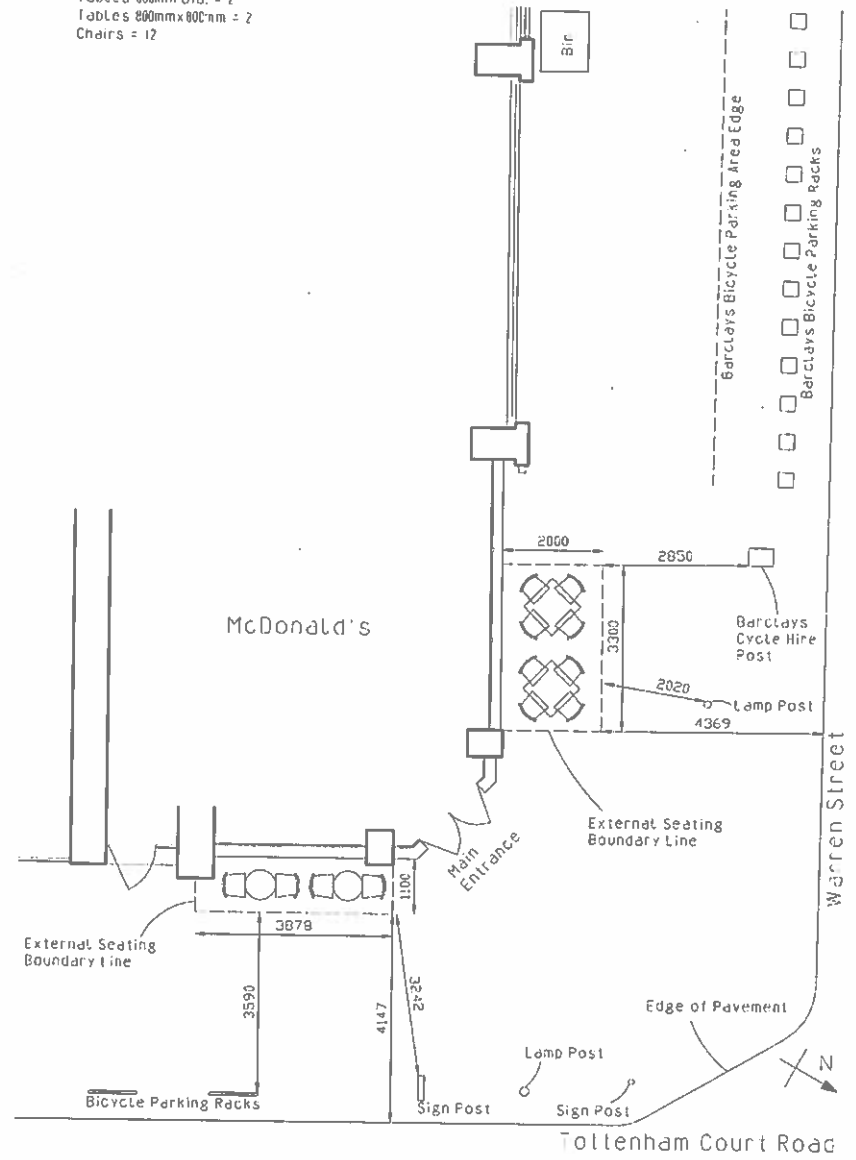

PROPOSED EXTERNAL SEATING AREA
 SCALE 1:100

Scale: 1:100

| | | | | | |
|---|--|---|--|--|--|
| <p>Valerio Sara Design London SW11 5DP Tel: 020 872 1300 info@valeriosara.com www.valeriosara.com</p> | <p>Valerio Sara Project: McDonald's 131 Tottenham Court Road London Chartered Architect WIT 59A</p> | <p>Client: West One - Proposed External Seating Area - Site Plan</p> | <p>Drawing Title: - Proposed External Seating Area - Site Plan</p> | <p>Scale: 1:100 (A3) 21/03/2015</p> | <p>Drawing number: MD/Warren/2015</p> |
| <p>1/1</p> | | | | | |



